

FOSTER STREET RECONSTRUCTION PHASE II

LITTLETON, MASSACHUSETTS

PRELIMINARY DESIGN SUBMITTAL

MARCH 1, 2021


PREPARED FOR
TOWN OF LITTLETON
37 SHATTUCK ST, PO BOX 1305
LITTLETON, MA 01460



PREPARED BY

FUSS & O'NEILL

1550 MAIN STREET, SUITE 400
SPRINGFIELD, MA 01103
413.452.0445
www.fando.com

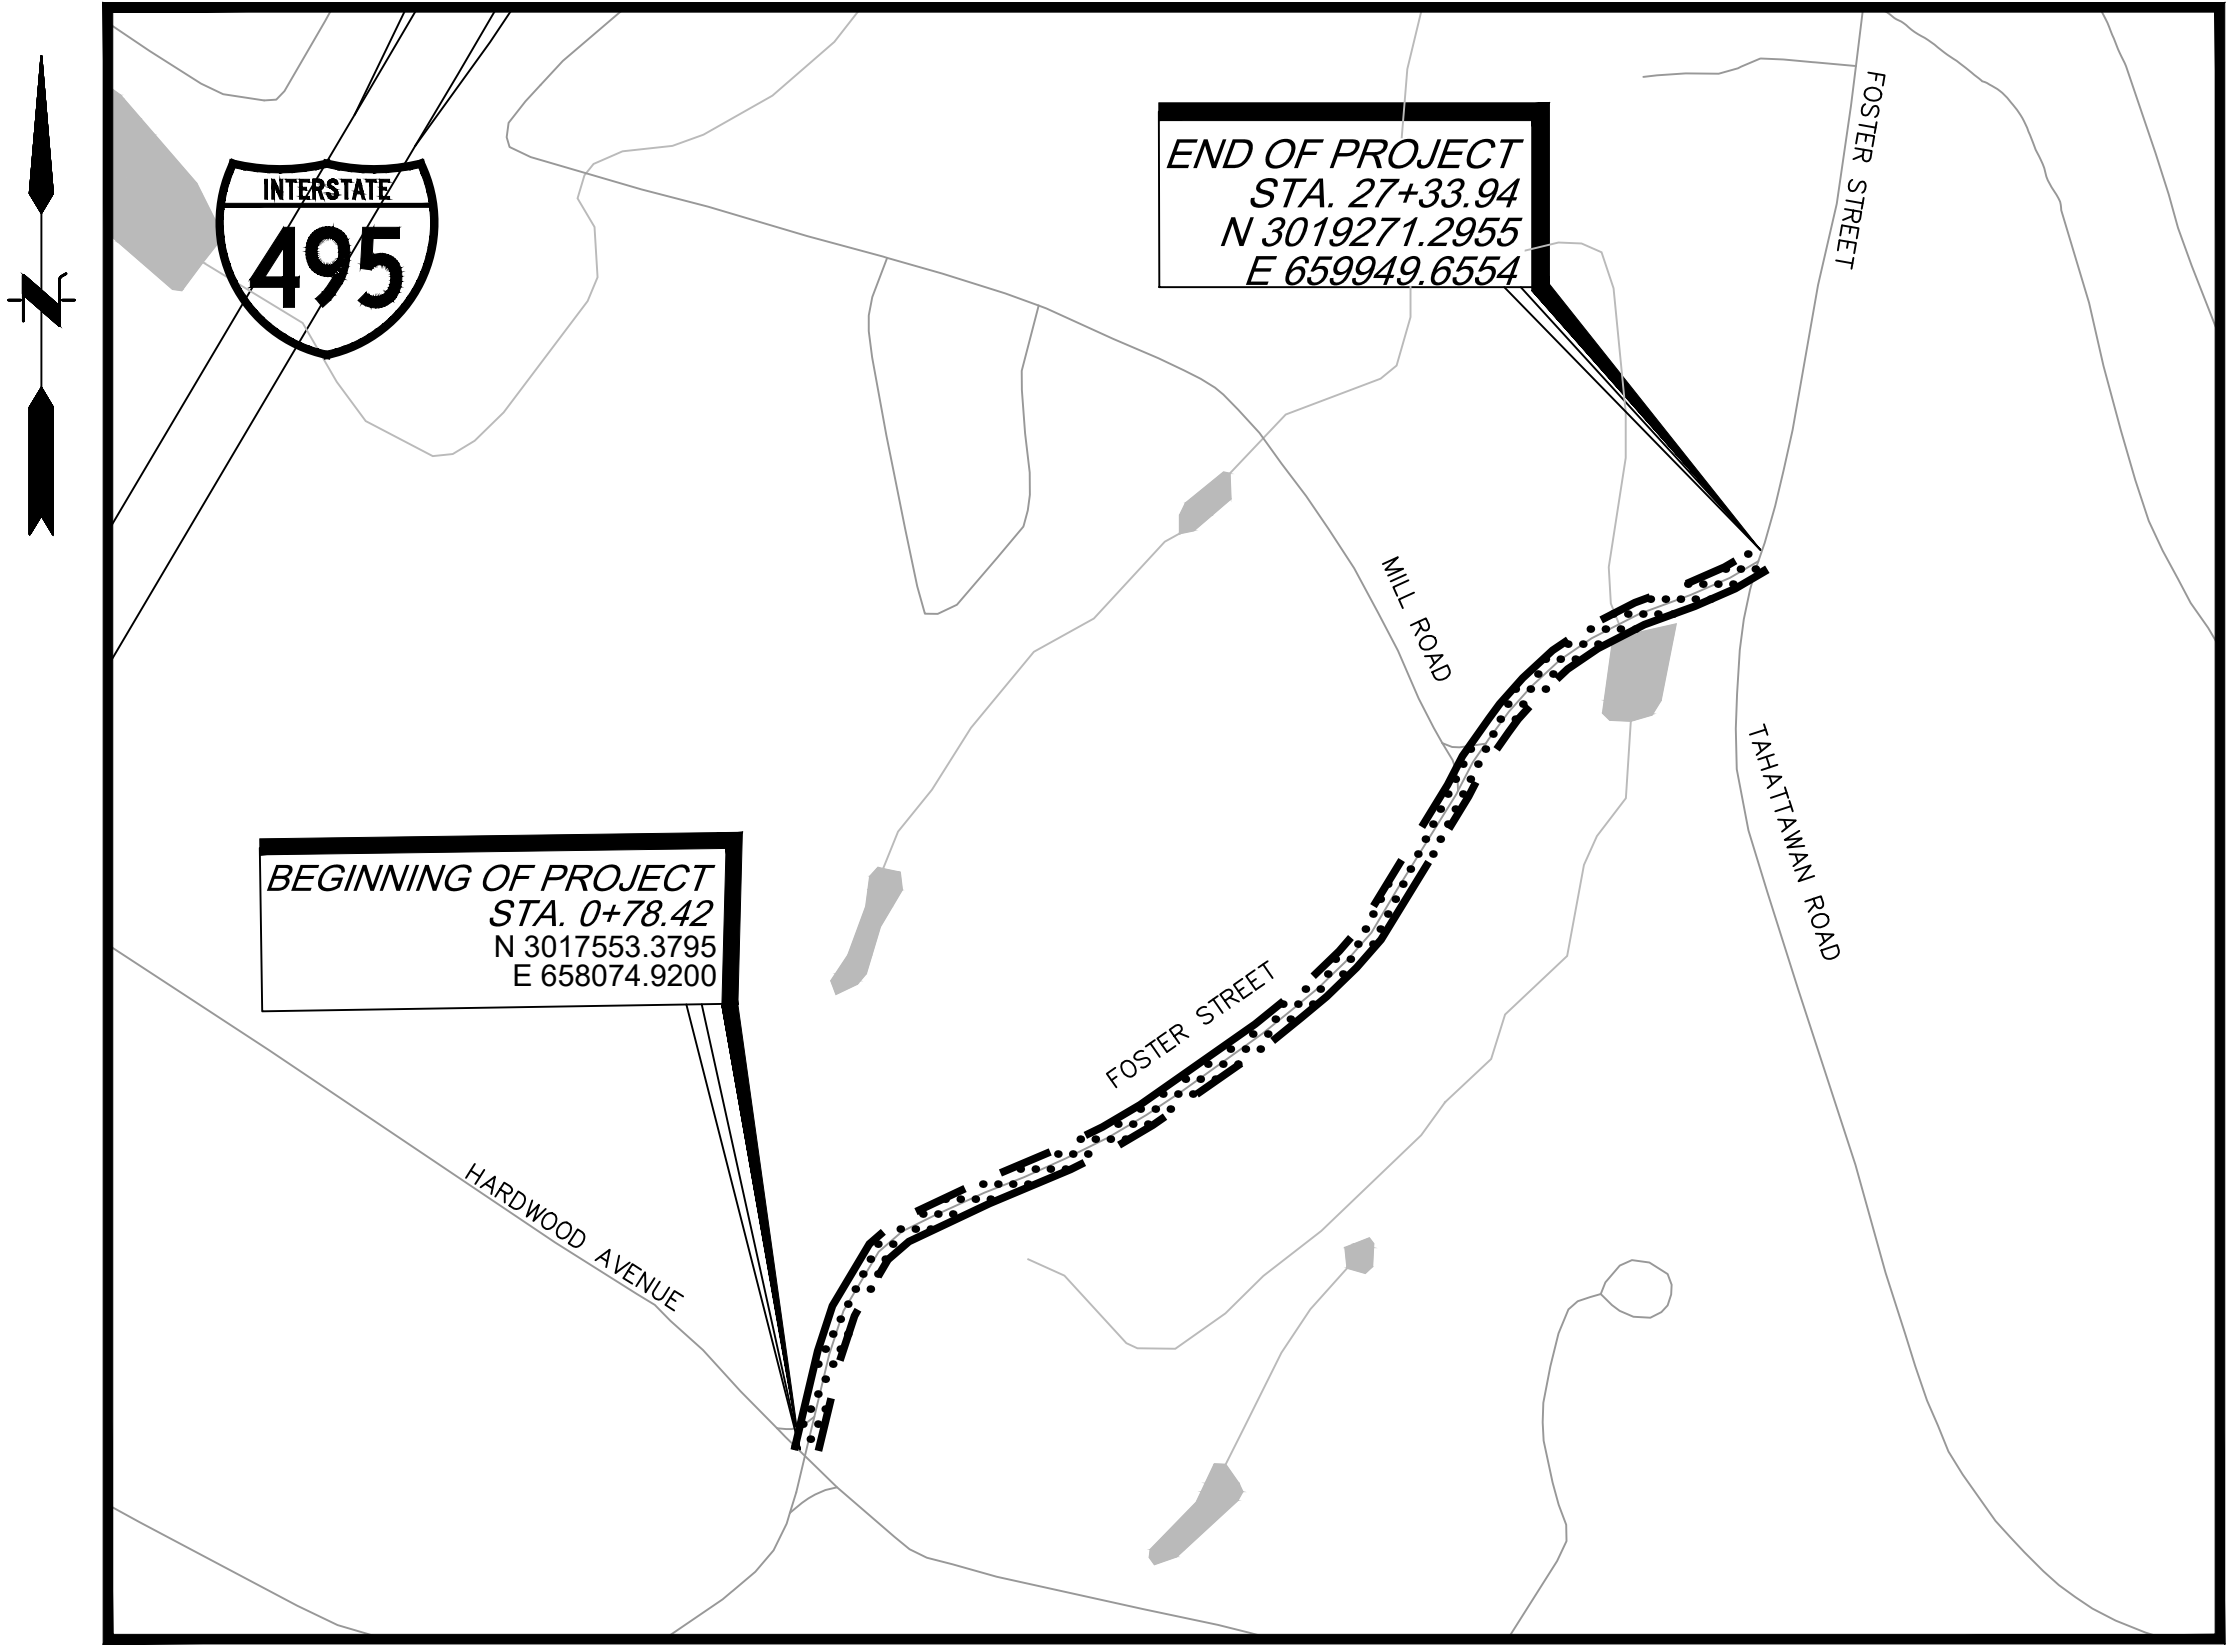

LOCATION MAP
SCALE: 1" = 400'

SHEET INDEX

<u>SHEET No.</u>	<u>SHEET TITLE</u>
GI-001	COVER SHEET
GI-002	LEGEND & GENERAL NOTES
GI-101	KEY PLAN
EXC-101-104	EXISTING CONDITIONS PLAN
GI-301-302	TYPICAL SECTIONS
CS-101-107	CONSTRUCTION PLANS AND ROADWAY PROFILES
CR-101-105	CURB TIE PLANS (TO BE SUBMITTED AT FINAL DESIGN)
CG-101-104	GRADING PLANS (TO BE SUBMITTED AT FINAL DESIGN)
CU-101-104	DRAINAGE & UTILITY PLANS
CT-101-104	PAVEMENT MARKINGS & SIGNING PLANS
CW-101-XX	RETAINING WALL PLANS (TO BE SUBMITTED AT FINAL DESIGN)
CT-601	TRAFFIC SIGN SUMMARY SHEET
TMP-101-104	TRAFFIC MANAGEMENT PLANS
CD-501-505	CONSTRUCTION DETAILS
CX-101-138	ROADWAY CROSS SECTIONS

PROJ. No.: 20170044.A30

DATE: MARCH 1, 2021

GI-001

GENERAL SYMBOLS

EXISTING	PROPOSED	
<i>CB (OR GI, LB)</i>	CB	CATCH BASIN (OR GUTTER INLET, OR LEACHING BASIN)
<i>CBCI (OR GIC)</i>	CBCI (OR GIC)	CATCH BASIN (OR GUTTER INLET) WITH CURB INLET (GUTTERMOUTH)
	● EHH	EDGESTONE—TYPE NOTED
	● EMH	EDGE OF ROAD
	● TMH	ELECTRIC HANDHOLE (NUMBER AS NOTED)
	● WMH	ELECTRIC MANHOLE "
	● SMH	TELEPHONE MANHOLE "
	● DMH	WATER MANHOLE "
	● GG	SEWER MANHOLE "
	● WG	DRAINAGE MANHOLE "
	● CS	GAS GATE
	● HYD	WATER GATE
	● FA	CURB STOP
	● PM	HYDRANT
	● LP	FIRE ALARM BOX
	● UP	PARKING METER
	● GUY	STREET LIGHT POLE
	D 21'—12"RCP	UTILITY POLE
	D 21'—24"RCP	GUY POLE
	S 82'—8"VCP	DRAIN PIPE (UNDER 24")
	E 8"GAS	DRAIN PIPE (DOUBLE LINE 24" AND OVER)
	G 12"DI	SEWER MAIN " "
	W	ELECTRIC DUCT " "
	T	GAS MAIN " "
	■ MB	WATER MAIN " "
	■ MHB	TELEPHONE DUCT " "
		MAIL BOX
		HIGHWAY GUARD (TYPE NOTED)
		FENCE (SIZE AND TYPE NOTED)
		HIGHWAY/PROPERTY BOUND (TYPE NOTED)
		CITY, TOWN, OR COUNTY LAYOUT
		STATE HIGHWAY LAYOUT (S.H.L.O.)
		EASEMENT LINE
		PROPERTY LINE
		CITY, TOWN, OR COUNTY BOUNDARY
		STATE BOUNDARY
		BASE OR SURVEY LINE
		CONSTRUCTION BASELINE
		TREE (SIZE AND TYPE NOTED)
		APPROXIMATE FULL DEPTH AREA
		COMPOST FILTER TUBE
		BORDERING VEGETATED WETLAND
		50' BUFFER TO WETLAND
		100' BUFFER TO WETLAND
		100' INNER RIPARIAN
		200' RIVERFRONT BUFFER
		MAJOR CONTOUR
		MINOR CONTOUR

GENERAL

ABAN	ABANDON	NTS	NOT TO SCALE
ADJ	ADJUST	PGL	PROFILE GRADE LINE
APPROX	APPROXIMATE	PROP	PROPOSED
BIT	BITUMINOUS	PVM'T	PAVEMENT
BOS	BOTTOM OF SLOPE	REM	REMOVE
(B.O.)	BY OTHERS	REMOD	REMODEL
CLF	CHAINLINK FENCE	RET	RETAIN
CONC	CONCRETE	R&D	REMOVE AND DISCARD
ELEV	ELEVATION	R&R	REMOVE AND RESET
EOP	EDGE OF PAVEMENT	R&S	REMOVE AND STACK
EXIST	EXISTING	RT	RIGHT
FND	FOUNDATION	STA	STATION
GRAN	GRANITE	TEMP	TEMPORARY
HMA	HOT MIX ASPHALT	TOS	TOP OF SLOPE
LOAM	LOAM BORROW	TYP	TYPICAL
LT	LEFT		
MAX	MAXIMUM		
MIN	MINIMUM		

UTILITIES

ACMP	ASHPALT COATED CORRIGATED METAL PIPE
CAP	CORRUGATED ALUMINUM PIPE
CIP	CAST IRON PIPE
CIT	CHANGE IN TYPE
COND	CONDUIT
DIP	DUCTILE IRON PIPE
FES	FLARED END SECTION
F&C	FRAME AND COVER
F&G	FRAME AND GRATE
HDPE	HIGH DENSITY POLYETHYLENE PIPE
HW	HEADWALL
HYD	HYDRANT
INV	INVERT
PVC	POLYVINYLCHLORIDE PIPE
PWW	PAVED WATER WAY
RCP	REINFORCED CONCRETE PIPE
TSV&B	TAPPING SLEEVE VALVE AND BOX
UP	UTILITY POLE

ALIGNMENT/GRADING

CC	CENTER OF CURVE
HP	HIGH POINT
LP	LOW POINT
PC	POINT OF CURVE
PI	POINT OF INTERSECTION
PNT	POINT
PCC	POINT OF COMPOUND CURVE
PRC	POINT OF REVERSE CURVE
PT	POINT OF TANGENT
25.45	SPOT ELEVATION

PROFILES

AD	ALGEBRAIC DIFFERENCE IN RATES OF GRADE
ELEV	ELEVATION
HSD	HORIZONTAL SIGHT DISTANCE
K	RATE OF VERTICAL CURVATURE
PVI	POINT OF VERTICAL INTERSECTION
PVC	POINT OF VERTICAL CURVE
PVT	POINT OF VERTICAL TANGENT
PVRC	POINT OF VERTICAL REVERSE CURVE
PVCC	POINT OF VERTICAL COMPOUND CURVE
SSD	STOPPING SIGHT DISTANCE
VC	VERTICAL CURVE

TRAFFIC SIGNAL SYSTEMS

R	STEADY CIRCULAR RED
Y	STEADY CIRCULAR YELLOW
G	STEADY CIRCULAR GREEN
FR	FLASHING CIRCULAR RED
—FR→	FLASHING RED ARROW
FY	FLASHING CIRCULAR YELLOW
—FY→	FLASHING YELLOW ARROW
	STEADY VERTICAL GREEN ARROW
←X—	STEADY LEFT ARROW (RED, YELLOW OR GREEN PREFIX)
—X→	STEADY RIGHT ARROW (RED, YELLOW OR GREEN PREFIX)
W	STEADY WALK—WHITE
DW	STEADY DON'T WALK—PORTLAND ORANGE
FDW	FLASHING DON'T WALK—PORTLAND ORANGE

TRAFFIC SIGNAL SYMBOLS

EXISTING	PROPOSED	
		FLASHING BEACON CONTROL & METER PEDESTAL
		SIGNAL POST & BASE
		FLASHING BEACON
		PEDESTRIAN SIGNAL HEAD
		PEDESTRIAN PUSH BUTTON

PAVEMENT MARKINGS AND SIGNING SYMBOLS

EXISTING	PROPOSED	
		PAVEMENT ARROW AND LEGEND
		CROSSWALK, 2—12" WHITE LINES (WIDTH NOTED)
		STOP LINE, 12" WHITE LINE 4.0' BEHIND CW (TYP)
		YIELD LINE, 24" x 36" WHITE TRIANGLE, 36" O.C.
		SOLID WHITE CHANNELIZING LINE—SIZE AS NOTED
		SOLID YELLOW CHANNELIZING LINE—SIZE AS NOTED
		BROKEN WHITE LANE LINE — 4"
		SOLID WHITE LINE — 6"
		DOUBLE YELLOW CENTERLINE — 6"
		DASHED WHITE LANE LINE — 4"
		SOLID YELLOW EDGE LINE — 4"
		SOLID WHITE EDGE LINE — 4"
		BROKEN YELLOW LANE LINE — 4"
		BICYCLE LANE
		BICYCLE DETECTION LEGEND
		SIGN AND POST
		DELINEATOR

REGULATORY REQUIREMENTS

- THIS PROJECT DISTURBS AREAS LOCATED WITHIN DEPARTMENT OF ENVIRONMENTAL PROTECTION (DEP) REGULATED AREAS AND REQUIRES THE FILING OF A NOTICE OF INTENT (NOI). TOWN OF LITTLETON HAS SUBMITTED REQUIRED INFORMATION TO THE DEP AND TOWN OF LITTLETON CONSERVATION COMMISSION.
- ALL WORK SHALL CONFORM WITH THE ORDER OF CONDITIONS (OOC) ISSUED FOR THE PROJECT.
- NOTIFY TOWN OF LITTLETON CONSERVATION COMMISSION A MINIMUM OF 72 HOURS PRIOR TO CONSTRUCTION.
- FIELD INSPECTOR SHALL BE NOTIFIED 48 HOURS PRIOR TO CONSTRUCTION.
- POST DEP SIGN NUMBER ASSIGNED IN ACCORDANCE WITH THE ORDER OF CONDITIONS.
- APPROVED PLANS SHALL BE ON SITE AT ALL TIMES.
- WITHIN LOCAL RIGHTS-OF-WAY, PERFORM THE WORK IN ACCORDANCE WITH LOCAL MUNICIPAL STANDARDS.
- WITHIN STATE RIGHTS-OF-WAY, PERFORM THE WORK IN ACCORDANCE WITH THE MASS DEPARTMENT OF TRANSPORTATION STANDARD SPECIFICATIONS.
- THE CONTRACTOR IS RESPONSIBLE FOR SITE SECURITY AND JOB SAFETY. PERFORM CONSTRUCTION ACTIVITIES IN ACCORDANCE WITH OSHA STANDARDS AND LOCAL REQUIREMENTS.
- DISPOSE OF DEMOLITION DEBRIS IN ACCORDANCE WITH APPLICABLE FEDERAL, STATE AND LOCAL REGULATIONS, ORDINANCES AND STATUTES.
- THIS PROJECT DISTURBS MORE THAN ONE ACRE OF LAND OR IS A PHASE OF A LARGER PROJECT THAT DISTURBS MORE THAN AN ACRE AND REQUIRES THE COMPLETION OF A STORMWATER POLLUTION PREVENTION PLAN (SWPPP) AND THE FILING OF A CONSTRUCTION GENERAL PERMIT (CGP). THE SWPPP SHALL REMAIN ON SITE AT ALL TIMES. THE CONTRACTOR IS RESPONSIBLE FOR THE FILING OF THE CGP.

ABBREVIATIONS

GENERAL NOTES:

- INFORMATION REGARDING THE LOCATION OF EXISTING UTILITIES HAS BEEN BASED UPON AVAILABLE INFORMATION AND MAY BE INCOMPLETE, AND WHERE SHOWN SHOULD BE CONSIDERED APPROXIMATE. NO GUARANTEE TO THE ACCURACY OF THE EXISTING UTILITIES FACILITIES SHOWN IN THIS PROJECT IS EXPRESSED OR IMPLIED UNLESS OTHERWISE NOTED. CONTRACTOR SHALL CONTACT "Mass DIG—SAFE", 1—888—344—7233. CONTRACTOR SHALL MAINTAIN MARKINGS WHERE NEEDED DURING PROJECT. ALL UTILITY LOCATIONS THAT DO NOT MATCH THE VERTICAL OR HORIZONTAL CONTROL SHOWN ON THE PLANS SHALL IMMEDIATELY BE BROUGHT TO THE ATTENTION OF THE ENGINEER FOR RESOLUTION. THE CONTRACTOR SHALL VERIFY LOCATIONS OF UTILITIES AND SERVICE LATERALS PRIOR TO CONSTRUCTION. ANY CONFLICTS WITH LOCATIONS OF LIGHT POLES, TREES, ETC. SHALL BE BROUGHT TO THE ATTENTION OF THE ENGINEER FOR RESOLUTION PRIOR TO CONSTRUCTION.
- THE CONTRACTOR IS RESPONSIBLE FOR OBTAINING ALL NECESSARY LOCAL AND STATE APPROVALS AND PERMITS PRIOR TO THE START OF CONSTRUCTION. THE CONTRACTOR SHALL CONFORM TO ALL REQUIREMENTS OF THE LOCAL AND STATE AGENCIES. THE CONTRACTOR SHALL OBTAIN AND PAY FOR ALL PERMITS AND FEES REQUIRED FOR THIS WORK INCLUDING BUT NOT LIMITED TO CITY SIDEWALK AND EXCAVATION PERMITS AND ASSOCIATED BONDING.
- THE CONTRACTOR SHALL PROTECT EXISTING UTILITIES AND STRUCTURES. THOSE OF WHICH HAVE BEEN DAMAGED SHALL BE PROMPTLY REPAIRED TO EXISTING OR BETTER CONDITION AT THE CONTRACTOR'S EXPENSE.
- THE ROADWAY IS TO BE GRADED SMOOTHLY AND EVENLY IN ACCORDANCE WITH THE GRADING AND TIE PLANS, PROFILE, AND CROSS SECTIONS. THE CONTRACTOR IS RESPONSIBLE FOR INSURING A POSITIVE DRAINAGE FLOW TO ALL CATCH BASINS WITHOUT CREATING ANY FLAT SPOTS THAT WILL RESULT IN STANDING WATER.
- THE CONTRACTOR SHALL COORDINATE WITH PROPERTY OWNERS TO REMOVE ANY PERSONAL ITEMS, LANDSCAPING, PLANT BULBS, PAVERS LOCATED IN THE TEMPORARY EASEMENT AND CITY LAYOUT.
- ANY PUBLIC OR PRIVATE PROPERTY DISTURBED AS A RESULT OF CONSTRUCTION OPERATIONS SHALL BE RESTORED AS QUICKLY AS POSSIBLE AND TO THE SATISFACTION OF THE ENGINEER.
- RIM OR FRAME ELEVATIONS OF ALL UTILITY STRUCTURES SHALL BE ADJUSTED TO MEET FINISHED PAVED SURFACES. PRIVATE UTILITIES WHO ARE RESPONSIBLE FOR ADJUSTING THEIR OWN STRUCTURES SHALL BE NOTIFIED AT LEAST 2 WEEKS IN ADVANCE BY THE CONTRACTOR.
- STAGING AREAS AND MATERIAL STOCK PILES SHALL BE LIMITED WITHIN THE SITE AND LOCATED SO AS NOT TO INTERFERE WITH PEDESTRIAN OR VEHICULAR TRAFFIC UNLESS APPROVED OTHERWISE BY THE TOWN. THE CONTRACTOR SHALL PROVIDE SAFETY DEVICES (IF ORDERED BY THE ENGINEER) TO PROTECT STOCK PILES/WORK STAGING AREAS. IF THIS WORK IS SO ORDERED THERE WILL BE NO ADDITIONAL COMPENSATION MADE TO THE CONTRACTOR.
- HOURS OF WORK SHALL BE DEFINED IN THE CONTRACT DOCUMENTS. THE TOWN RESERVES THE RIGHT TO ADJUST THESE HOURS IN THE INTEREST OF PUBLIC SAFETY.
- ACCESS TO PRIVATE PROPERTIES MUST BE MAINTAINED AT ALL TIMES. FOR SECURITY REASONS ALL PRIVATELY OWNED FENCING THAT IS TO BE REMOVED SHALL BE REPLACED WITHIN 72 HOURS OF REMOVAL.
- INSTALL SEDIMENTATION AND EROSION CONTROL MEASURES PRIOR TO START OF CONSTRUCTION. EXISTING AND PROPOSED CATCH BASINS DOWNGRADE OF ALL WORK AREAS SHALL BE SURROUNDED BY EROSION CONTROL MEASURES DURING CONSTRUCTION.

MAP REFERENCE

- EXISTING CONDITIONS DEPICTED ON THIS PLAN ARE BASED ON PLANS ENTITLED: PLAN OF LAND IN LITTLETON, MASSACHUSETTS, SURVEYED FOR THE TOWN OF LITTLETON, REVISED THROUGH: DECEMBER 9, 2020 AND OCTOBER4, 2020 PREPARED BY SHERMAN & FRYDRYK, LLC., REGISTERED PROFESSIONAL LAND SURVEYORS, 3 CONVERSE STREET, SUITE 203 PALMER, MASSACHUSETTS 01069
- TOPOGRAPHIC ELEVATIONS ARE BASED ON N.A.V.D. 1988.

TOWN OF LITTLETON

LEGEND & GENERAL NOTES

RECONSTRUCTION OF FOSTER STREET
PHASE II

LITTLETON

PROJ. No.: 20170044 A30

DATE: MARCH 1, 2021

GI-002

SCALE: 1" = 100'

HORIZ.: 1" = 100'

VERT.: 1" = 100'

DATUM: NAD 83

HORIZ.: 1" = 100'

VERT.: 1" = 100'

GRAPHIC SCALE

1550 MAIN STREET, SUITE 400
SHERMAN & FRYDRYK, LLC.
413.452.0445
www.sandf.com

MASSACHUSETTS

DESIGNER

REVIEWER

DATE

NO.

1.

XX


XX/XX

DESIGNER

REVIEWER


File Path: J:\DWG\IP2017\0044\A30\Civil\Plan20170044A30_KEY1.dwg Layout: GI-101 Plotted: Mon, March 01, 2021 - 2:10 PM User: jdeskavich
MS VIEW: Plotter: DWG TO PDF PC3 CTB File: MADOT-D.STB

LAYER STATE:

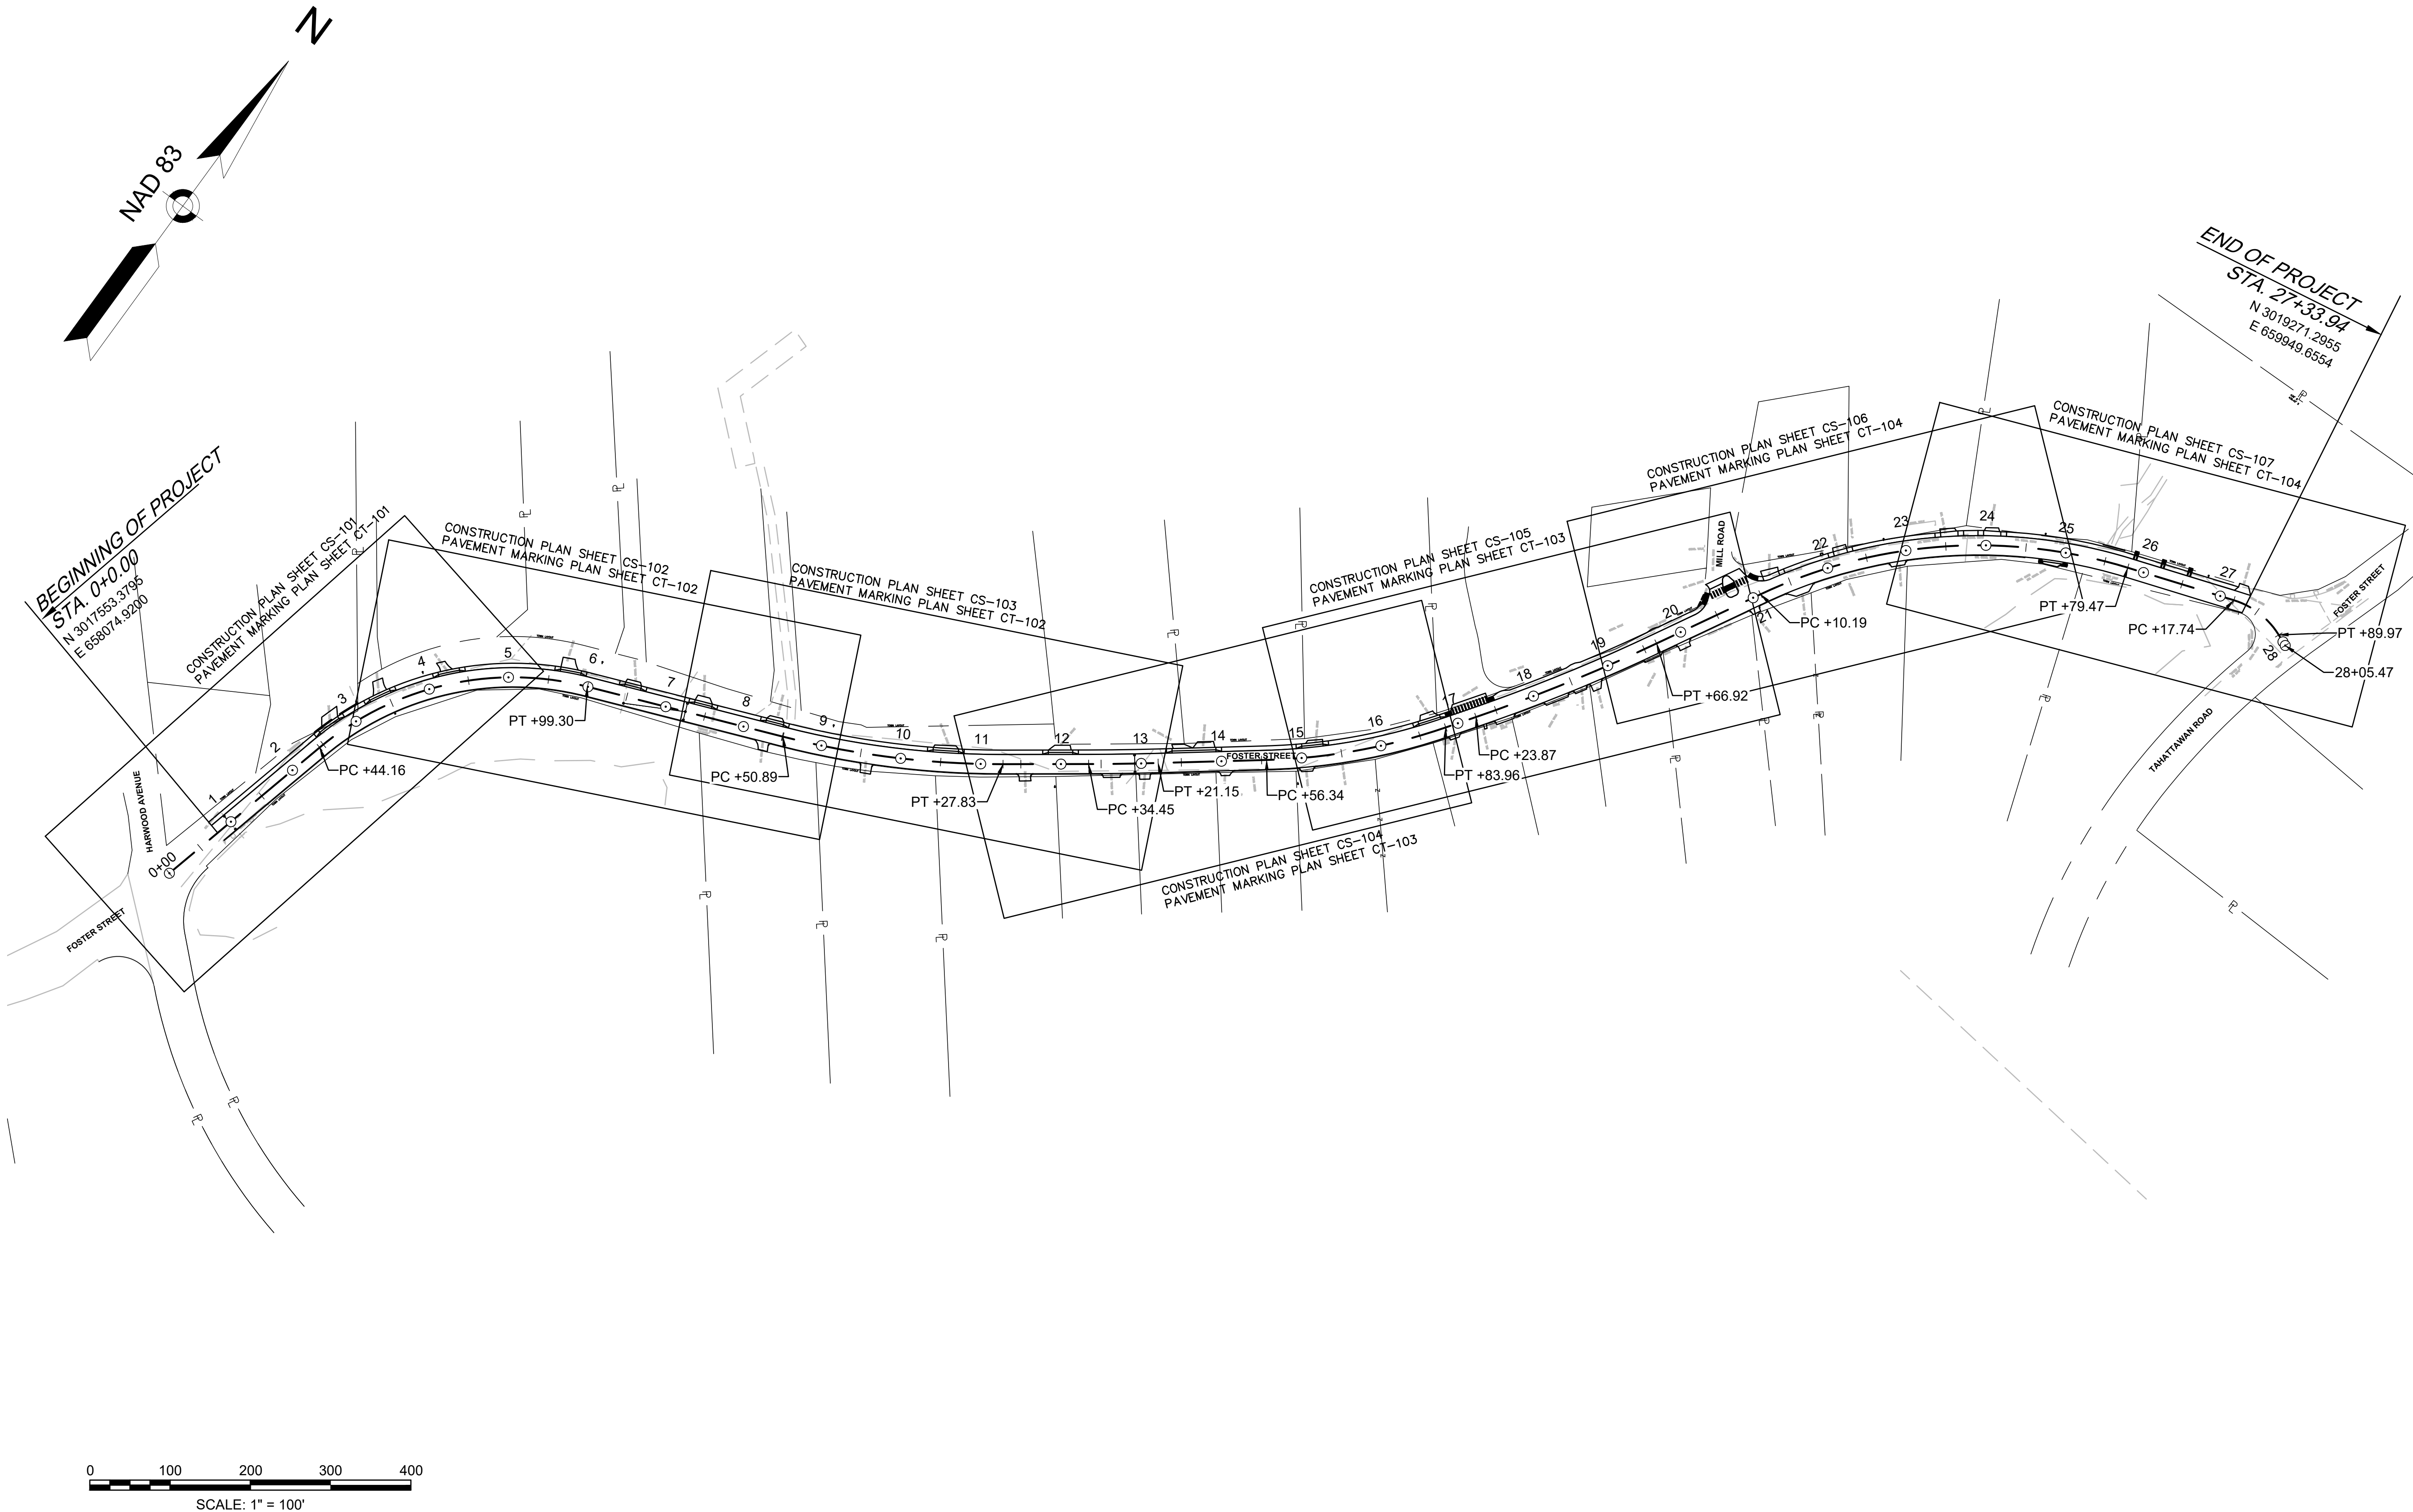

TOWN OF LITTLETON		PROJ. No.: 20170044 A30	
KEY PLAN		DATE: MARCH 1, 2021	
RECONSTRUCTION OF FOSTER STREET		GI-101	
PHASE II			
LITTLETON			
MASSACHUSETTS			
FUSSELL & O'NEILL		DESIGNER	
1550 MAIN STREET, SUITE 400		REVIEWER	
SPRINGFIELD, MA 01105		XX/XX	
www.fussell.com		XX/XX	
SCALE: 1" = 100'		DATE	
HORIZ.: 1" = 100'		No.	
VERT.: 1" = 100'		1.	
HORIZ.: 1" = 100'		DATE	
VERT.: 1" = 100'		No.	
GRAPHIC SCALE		DESCRIPTION	
100 50 0 100		DESIGNER	
		REVIEWER	
		XX/XX	
		XX/XX	



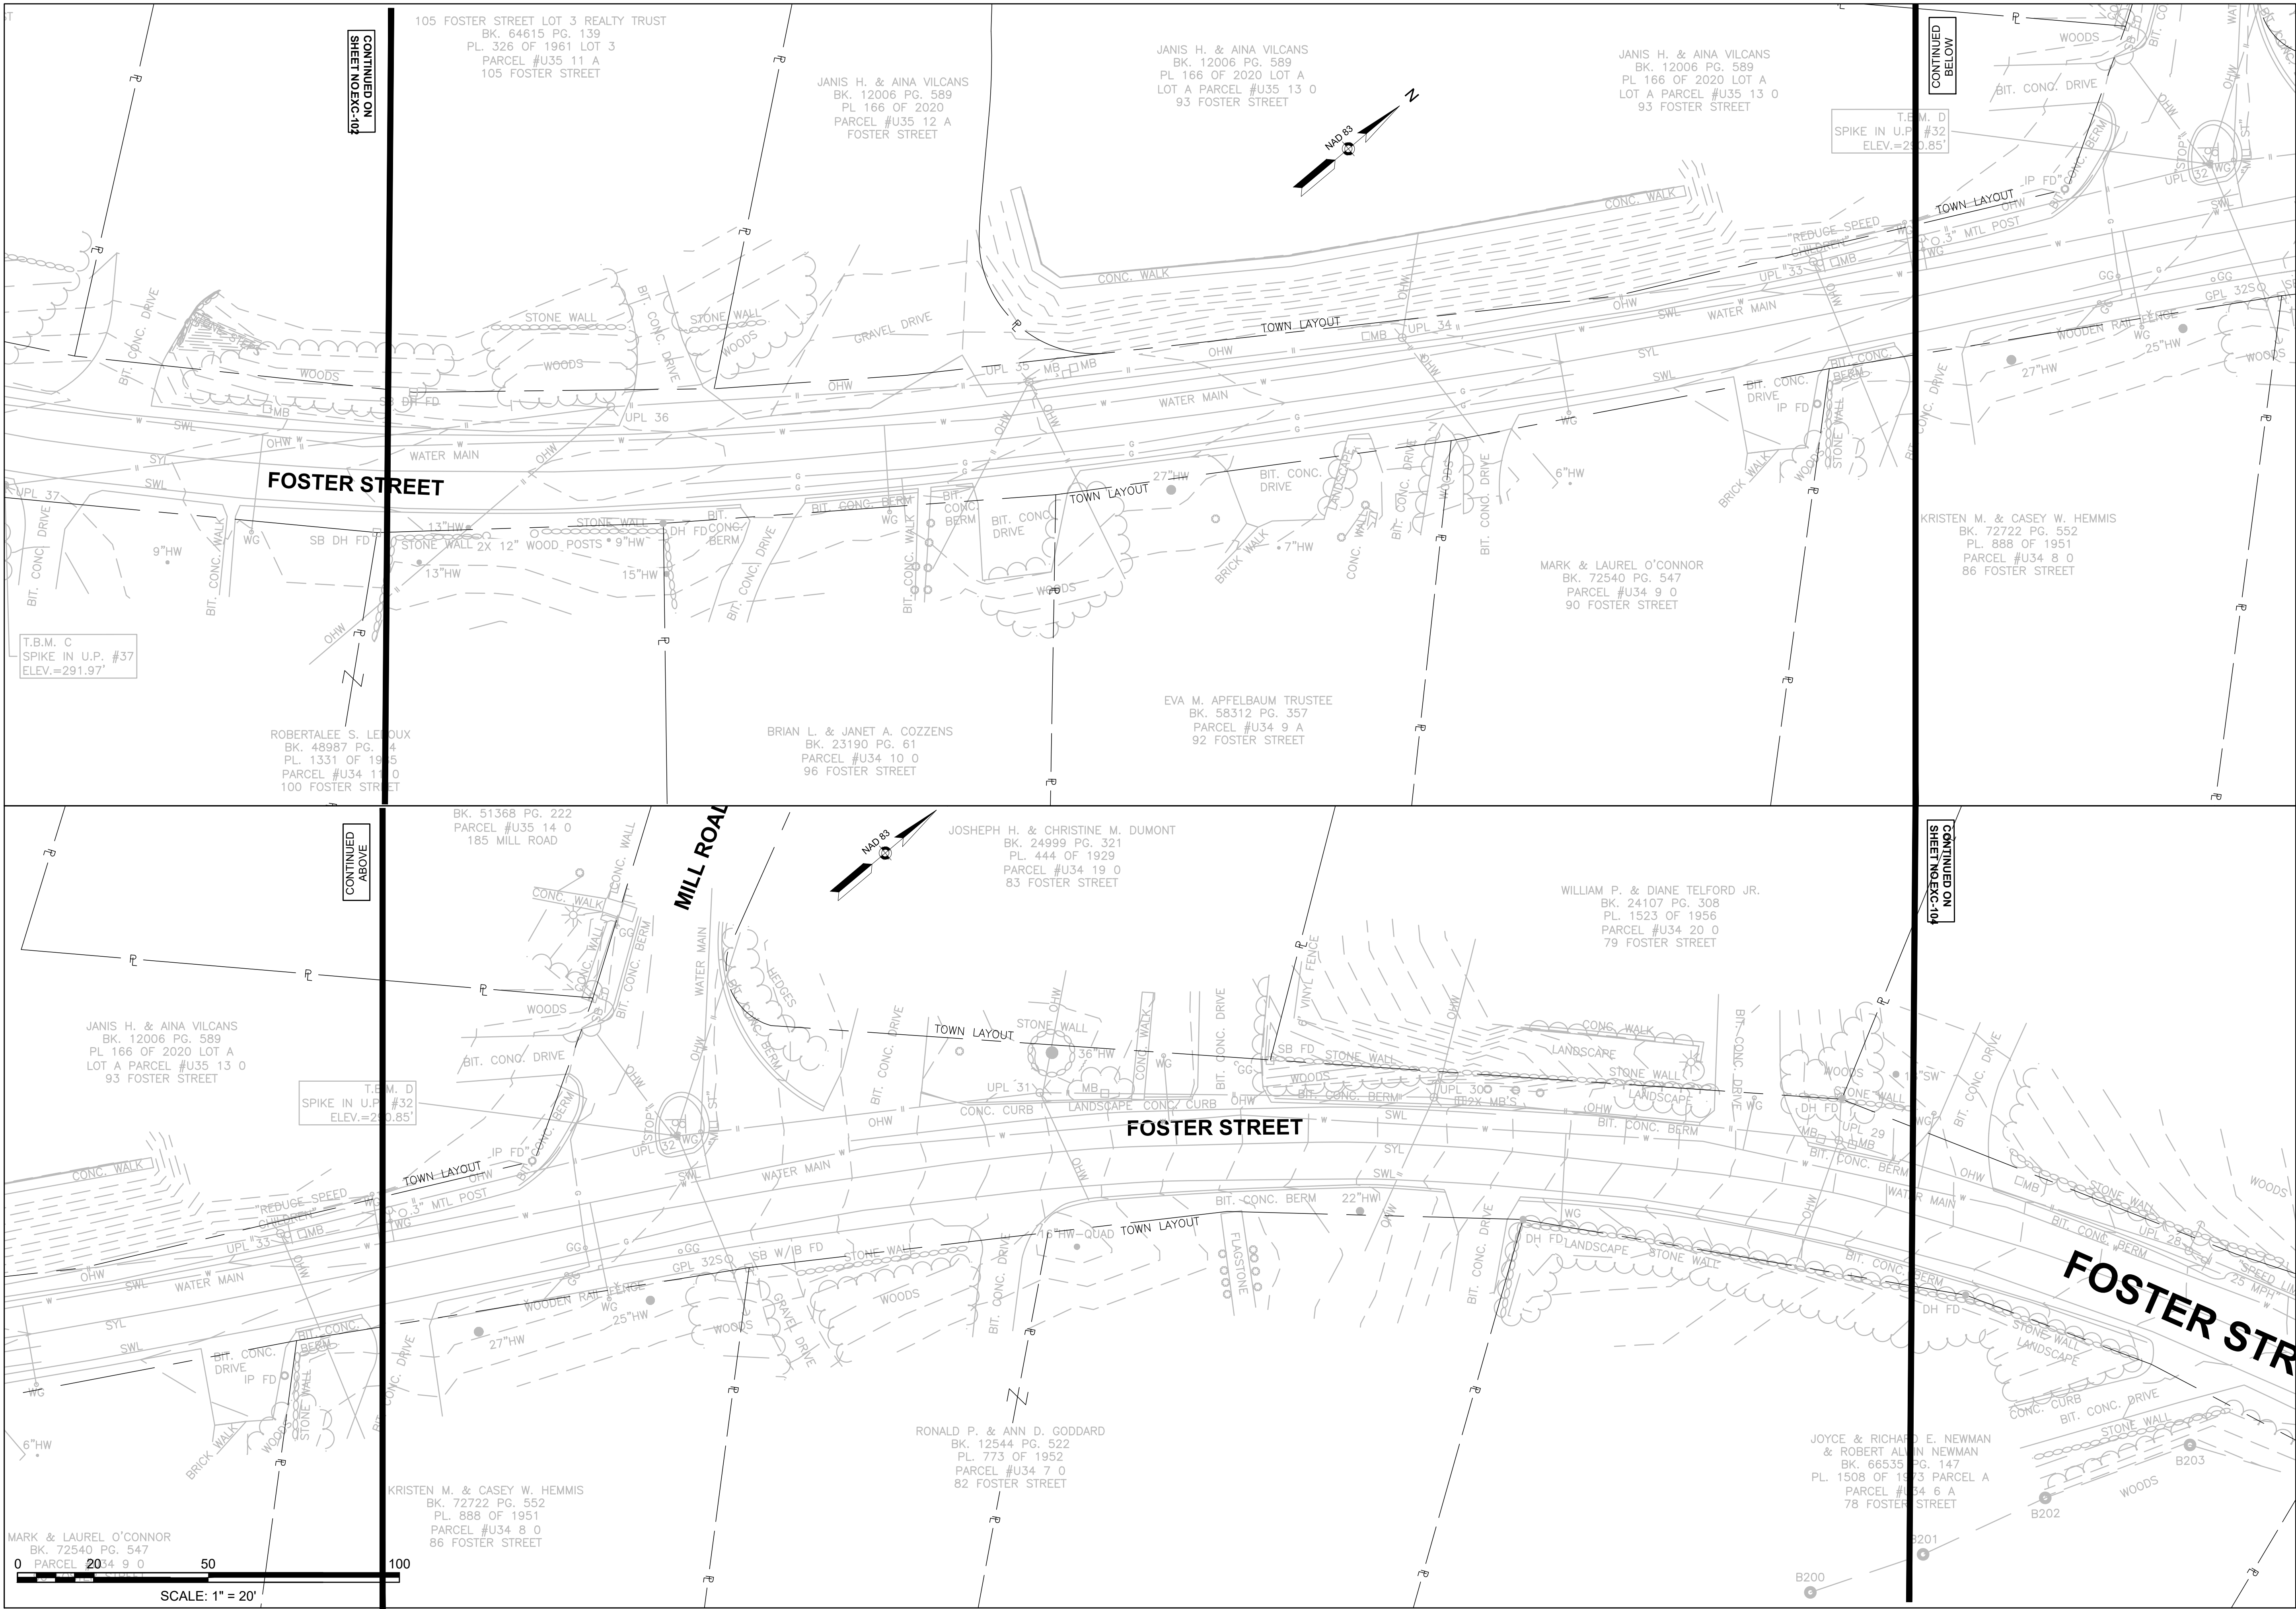

PROJECT INFORMATION

PROJ. No.: 20170044 A30
DATE: MARCH 1, 2021

EXC-103

TOWN OF LITTLETON

EXISTING CONDITIONS PLAN

RECONSTRUCTION OF FOSTER STREET

PHASE II

LITTLETON

MASSACHUSETTS

FUSS & O'NEILL

1550 MAIN STREET, SUITE 400
SPRINGFIELD, MA 01105
www.fussandoneill.com

SCALE: 1" = 20'

HORIZ.: 1" = 20'
VERT.: 1" = 20'
DATUM: NAD 83
HORIZ.: 1" = 20'
VERT.: 1" = 20'

GRAPHIC SCALE

DESIGNER

REVIEWER

DATE

NO.

1.

2.

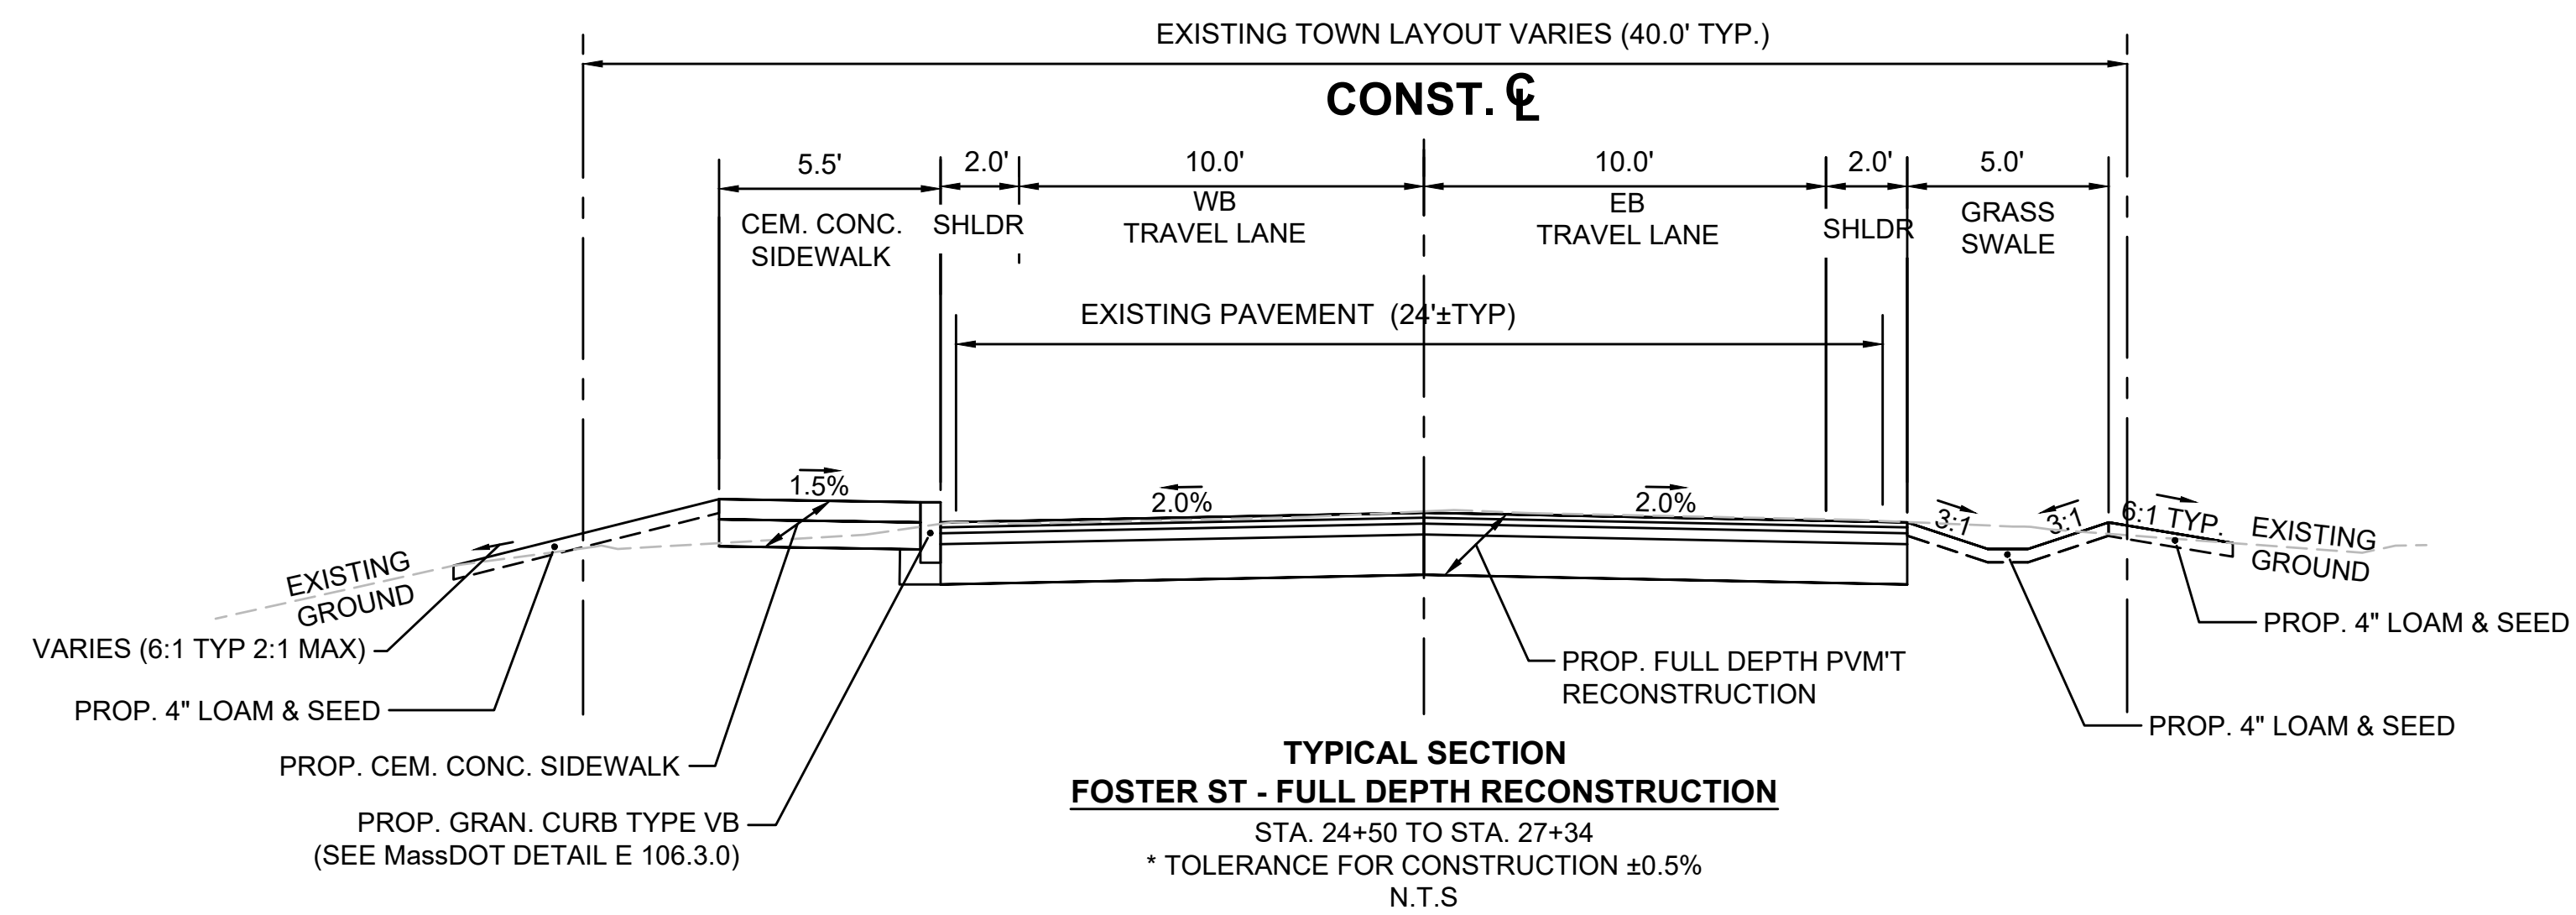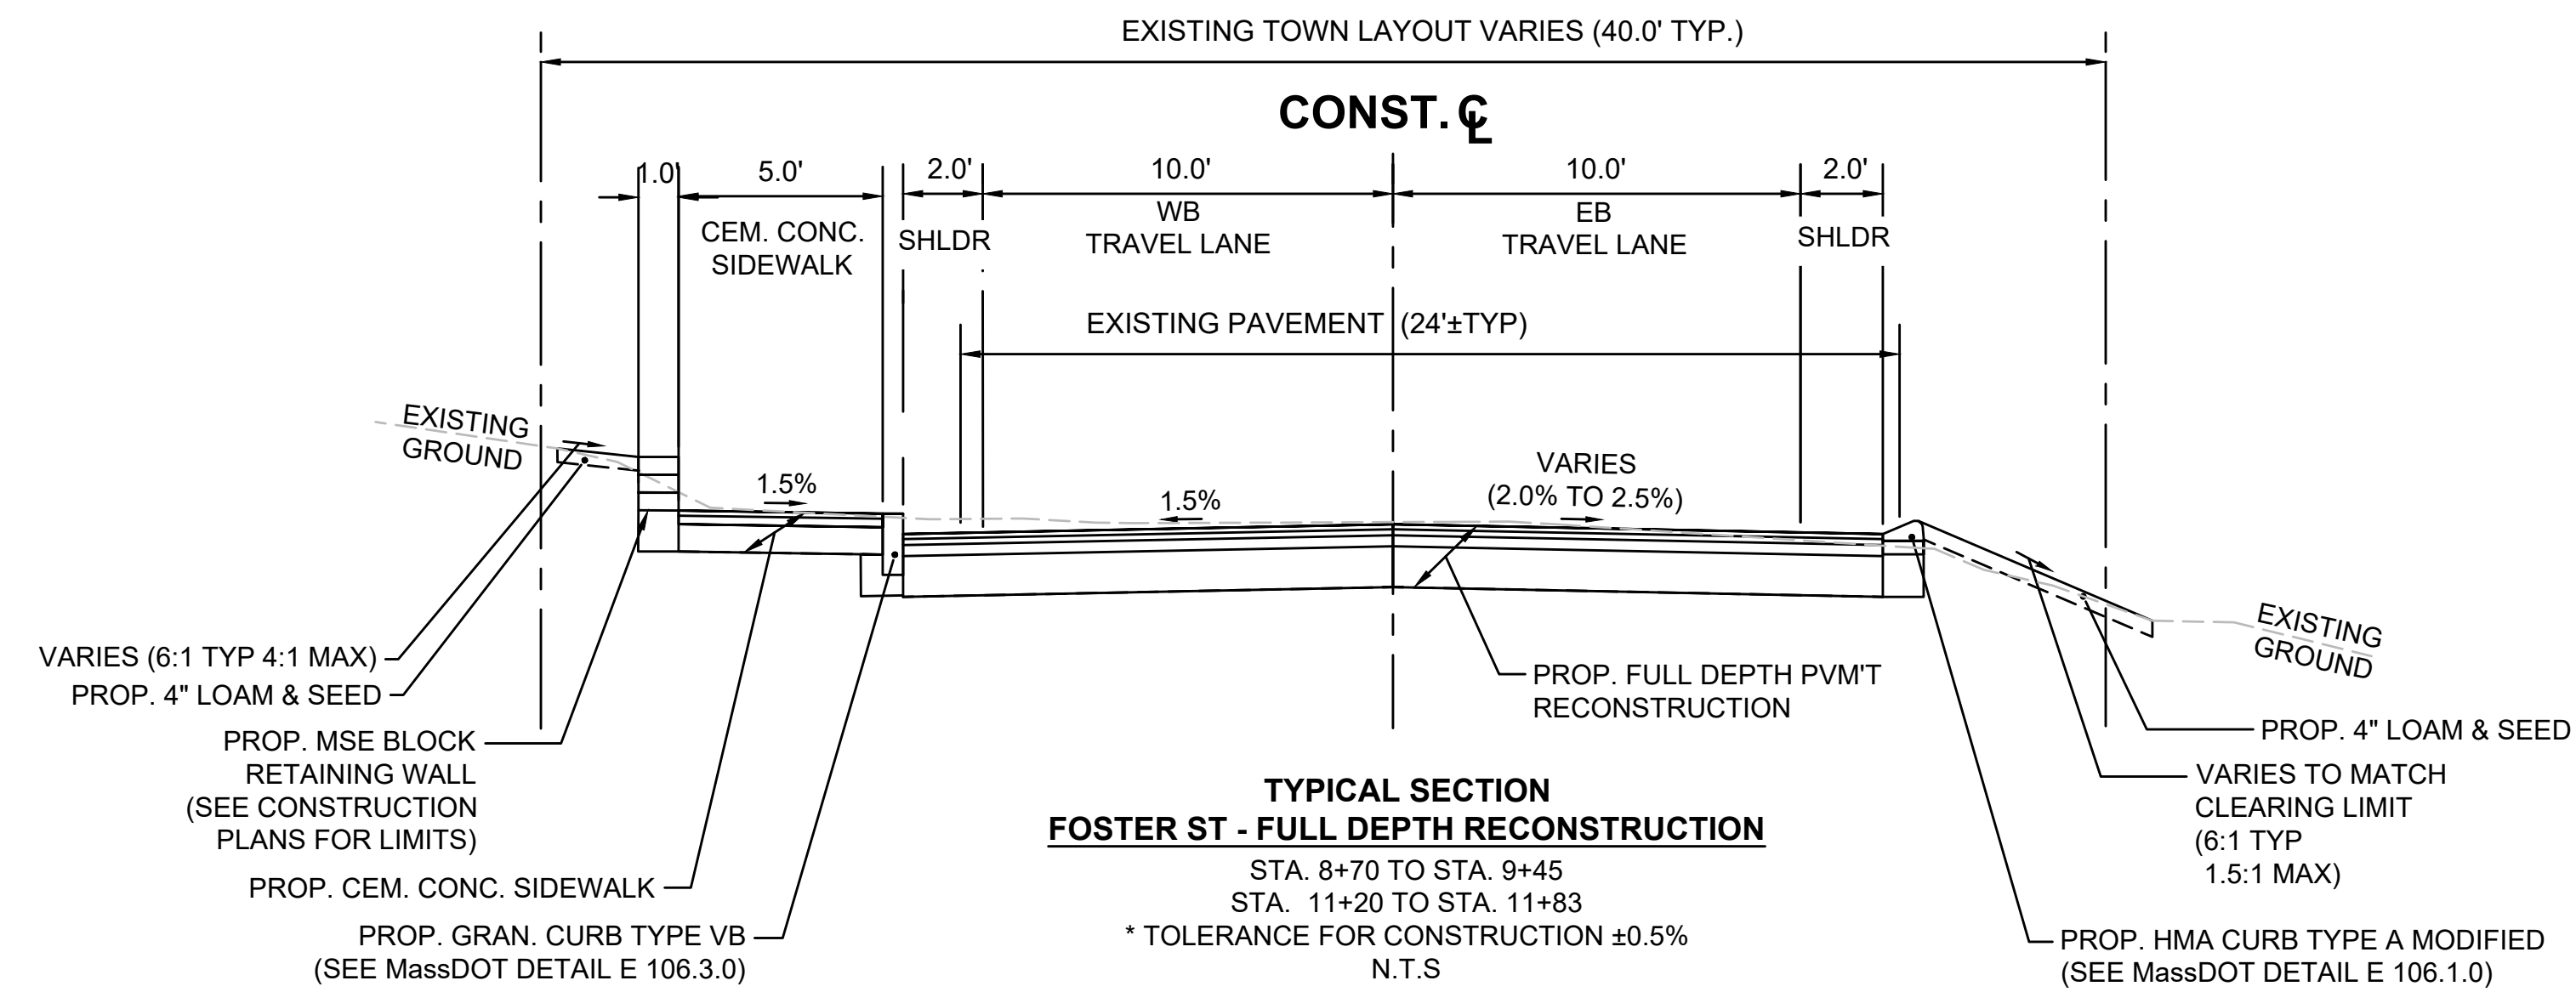

LEGEND:
PROPOSED WHEELCHAIR X#
RAMP DETAIL #

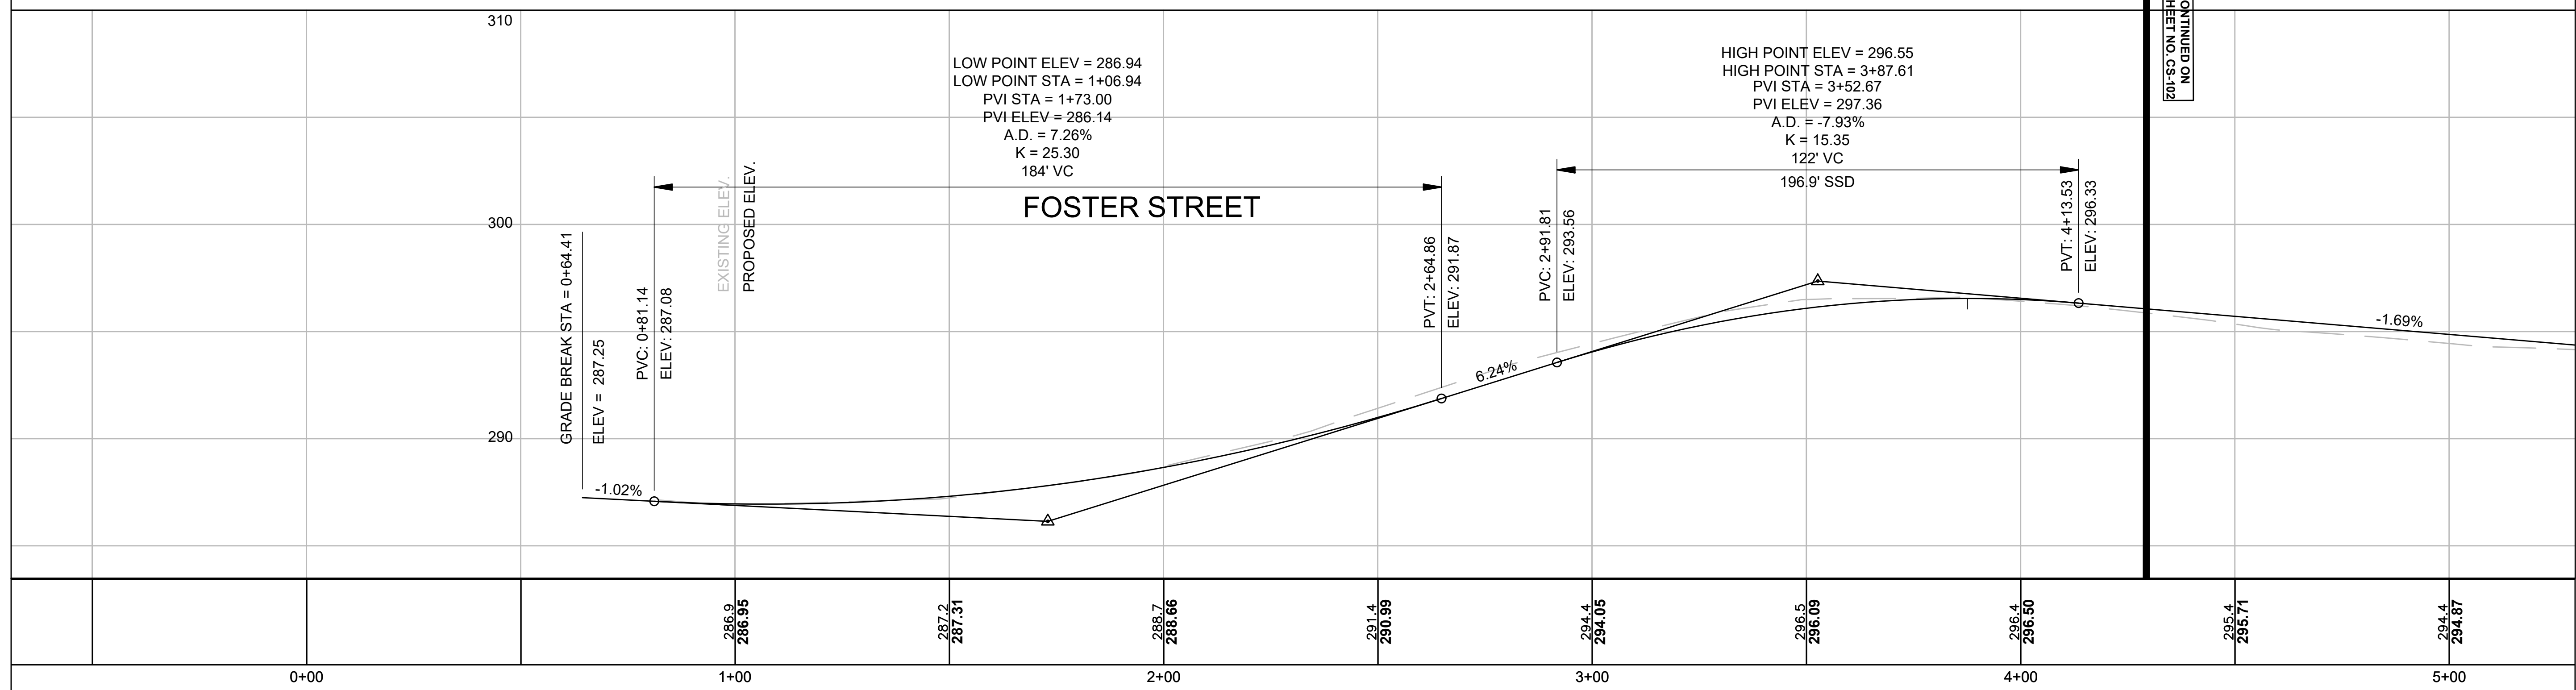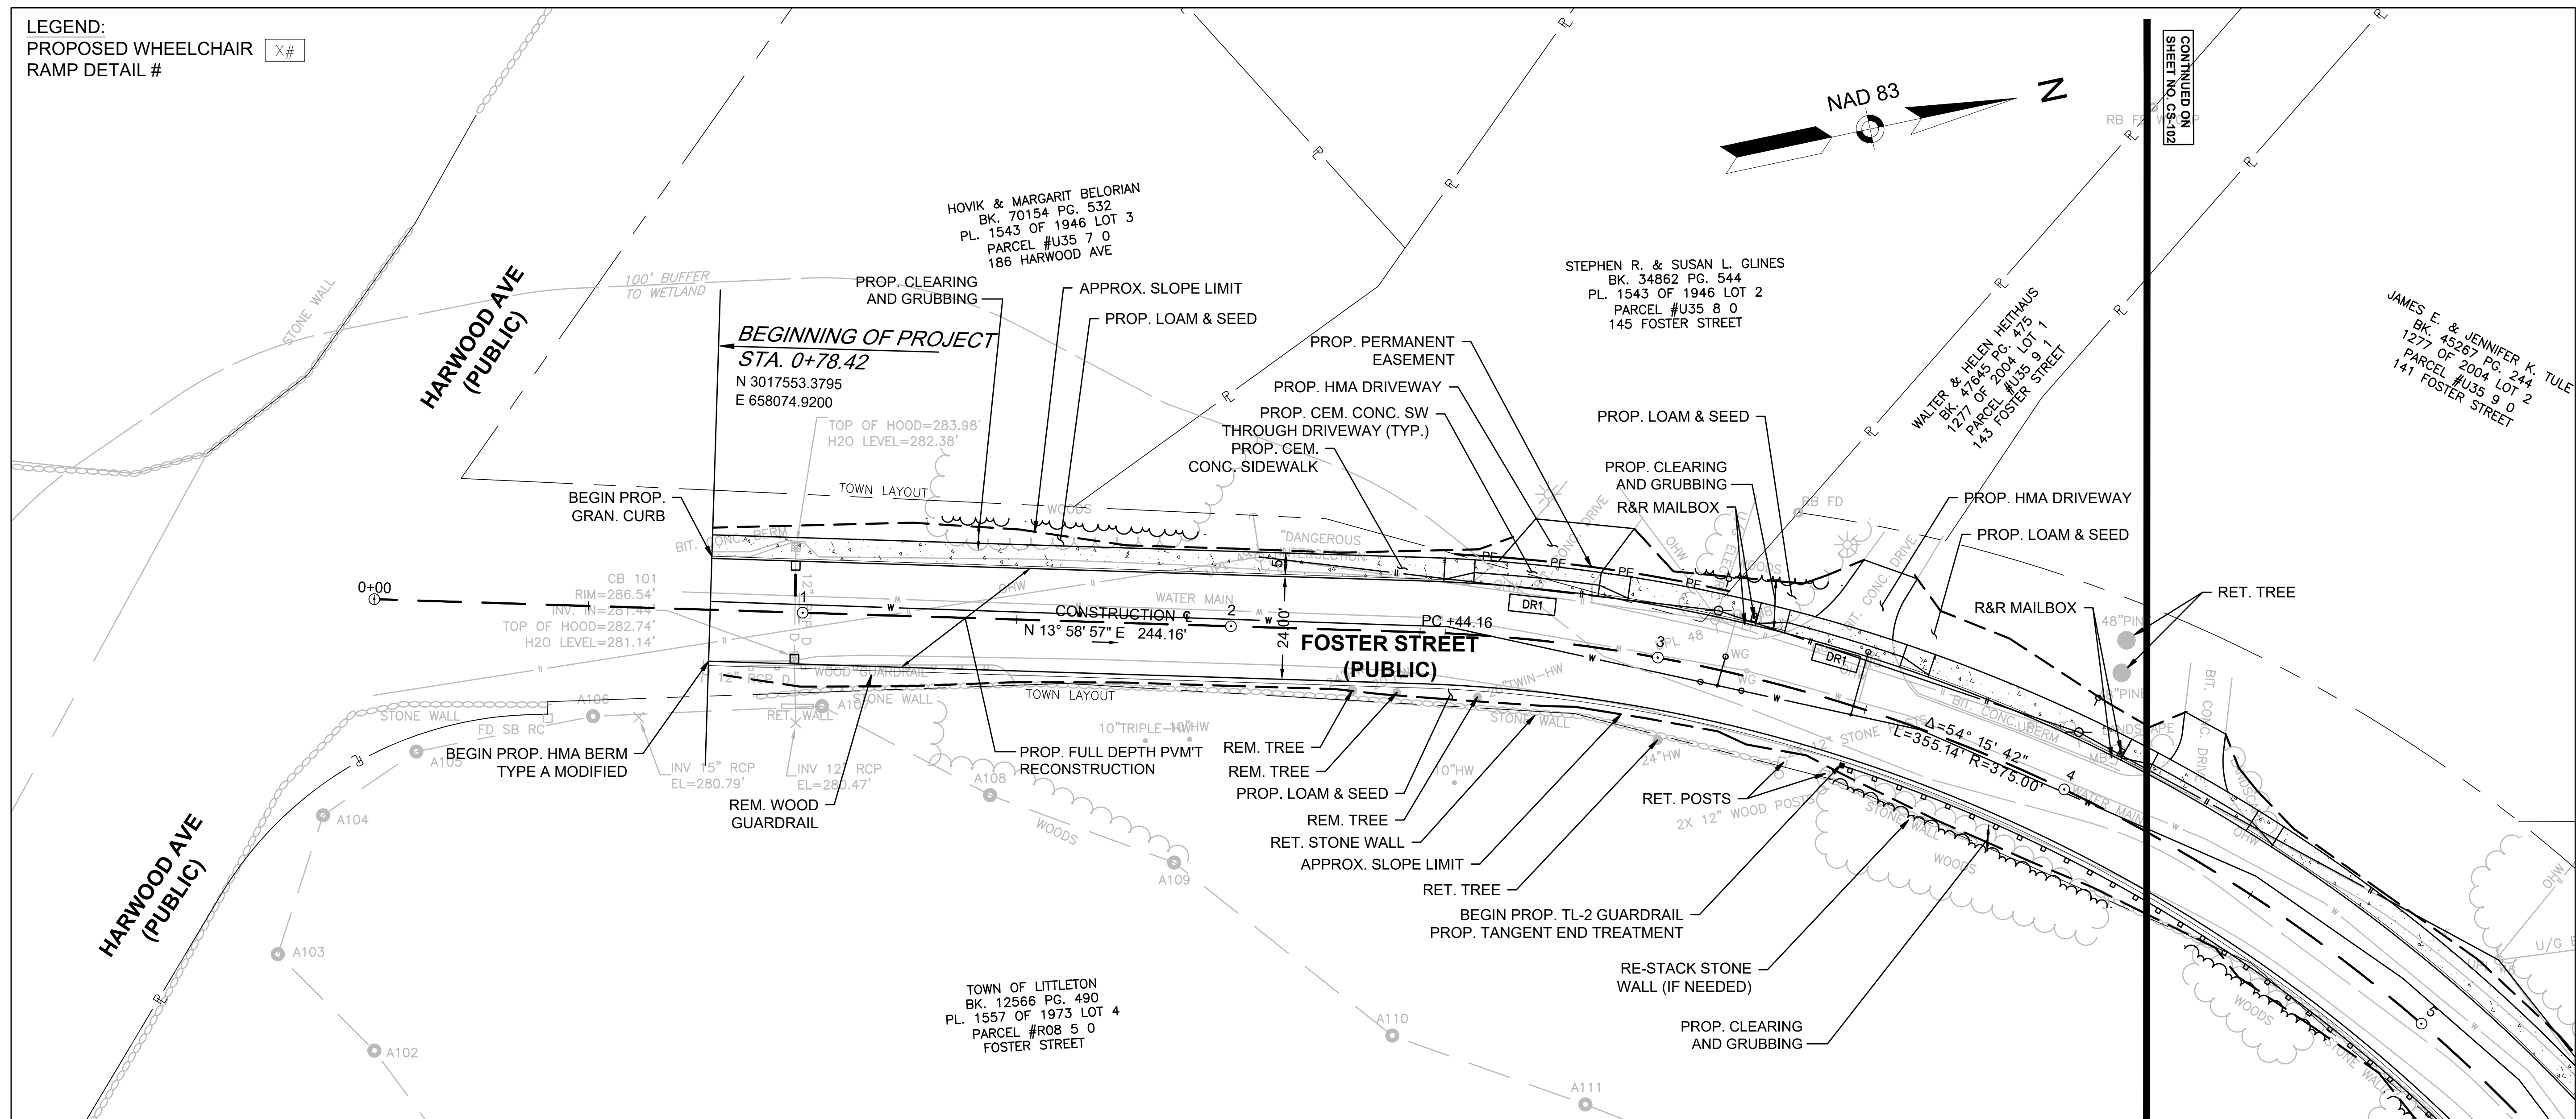



File Path: J:\DWG\IP2017\0044\A30\CivilPlan\20170044A30_HPNO1.dwg Layout: CS-101 Plotted: Mon, March 01, 2021 - 11:28 AM User: jdeskevich
 MS VIEW: LAYER STATE: Plotter: DWG TO PDF.pc3 CTB File: MADOT-D.STB



FUSS & O'NEILL
1550 MAIN STREET, SUITE 400

LETON
MASSA
PHASE II
RECONSTRUCTION OF FOSTER STREET
CONSTRUCTION PLANS
TOWN OF LITTLETON


ROJ. No.: 20170044.A30
DATE: MARCH 1, 2021

CS-101

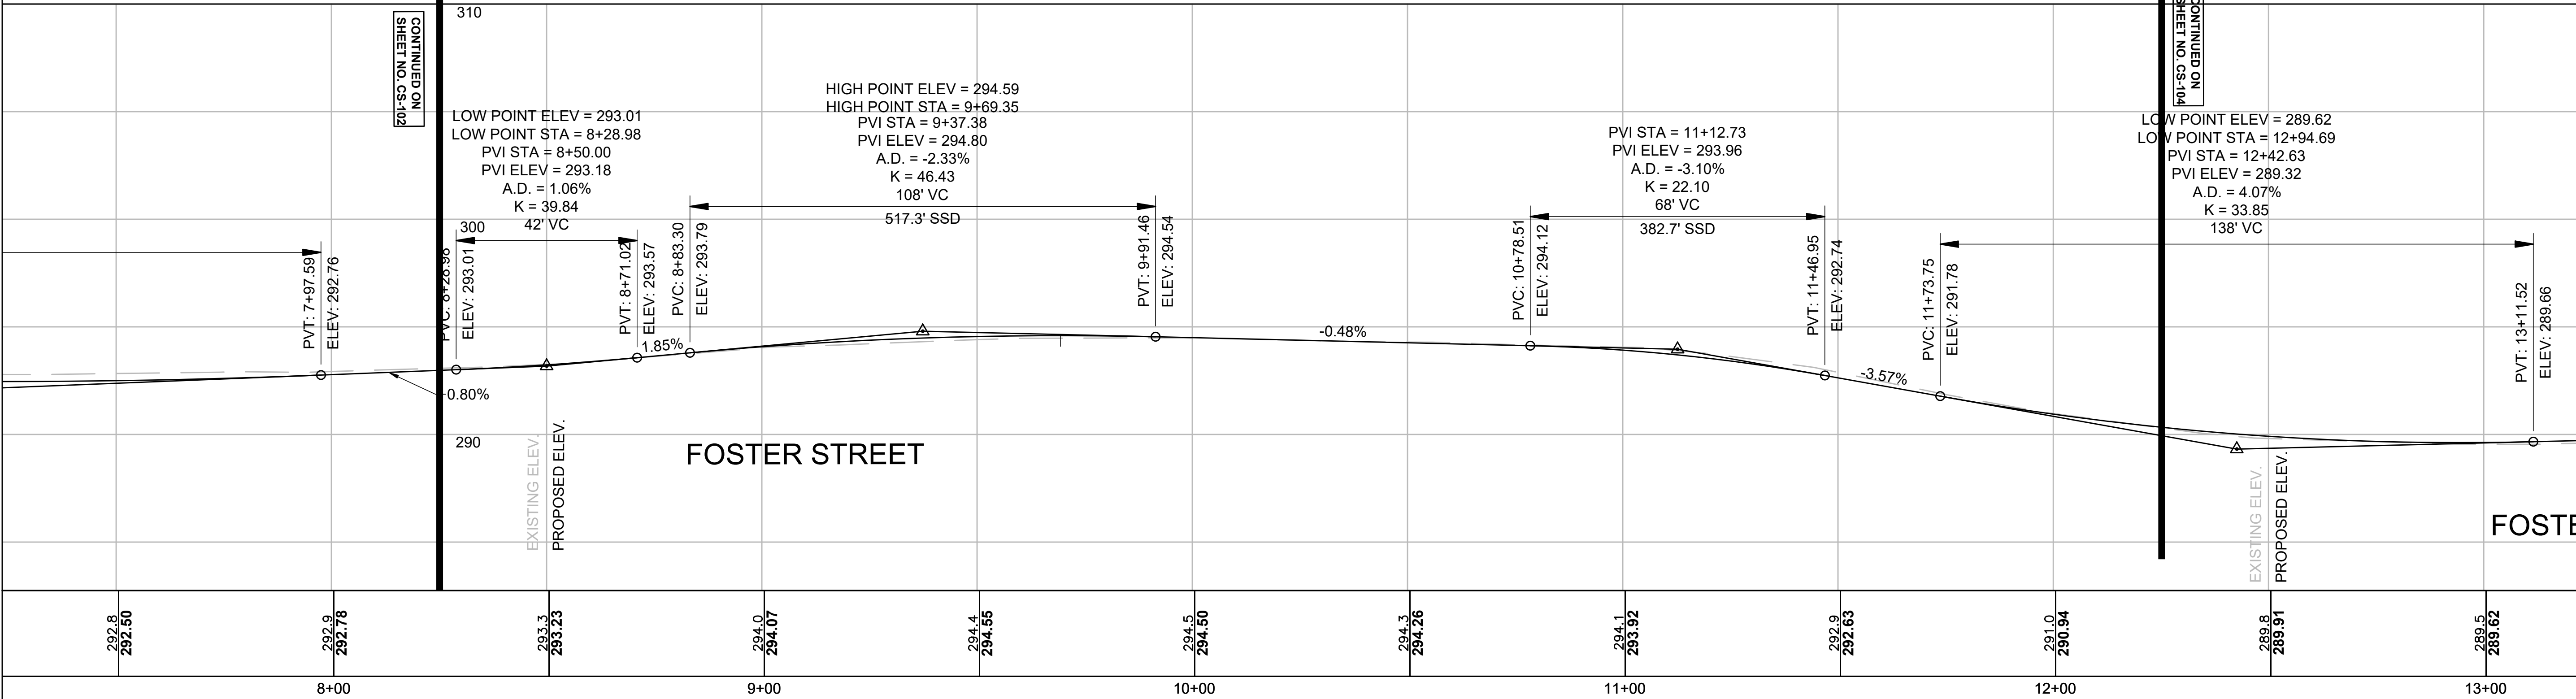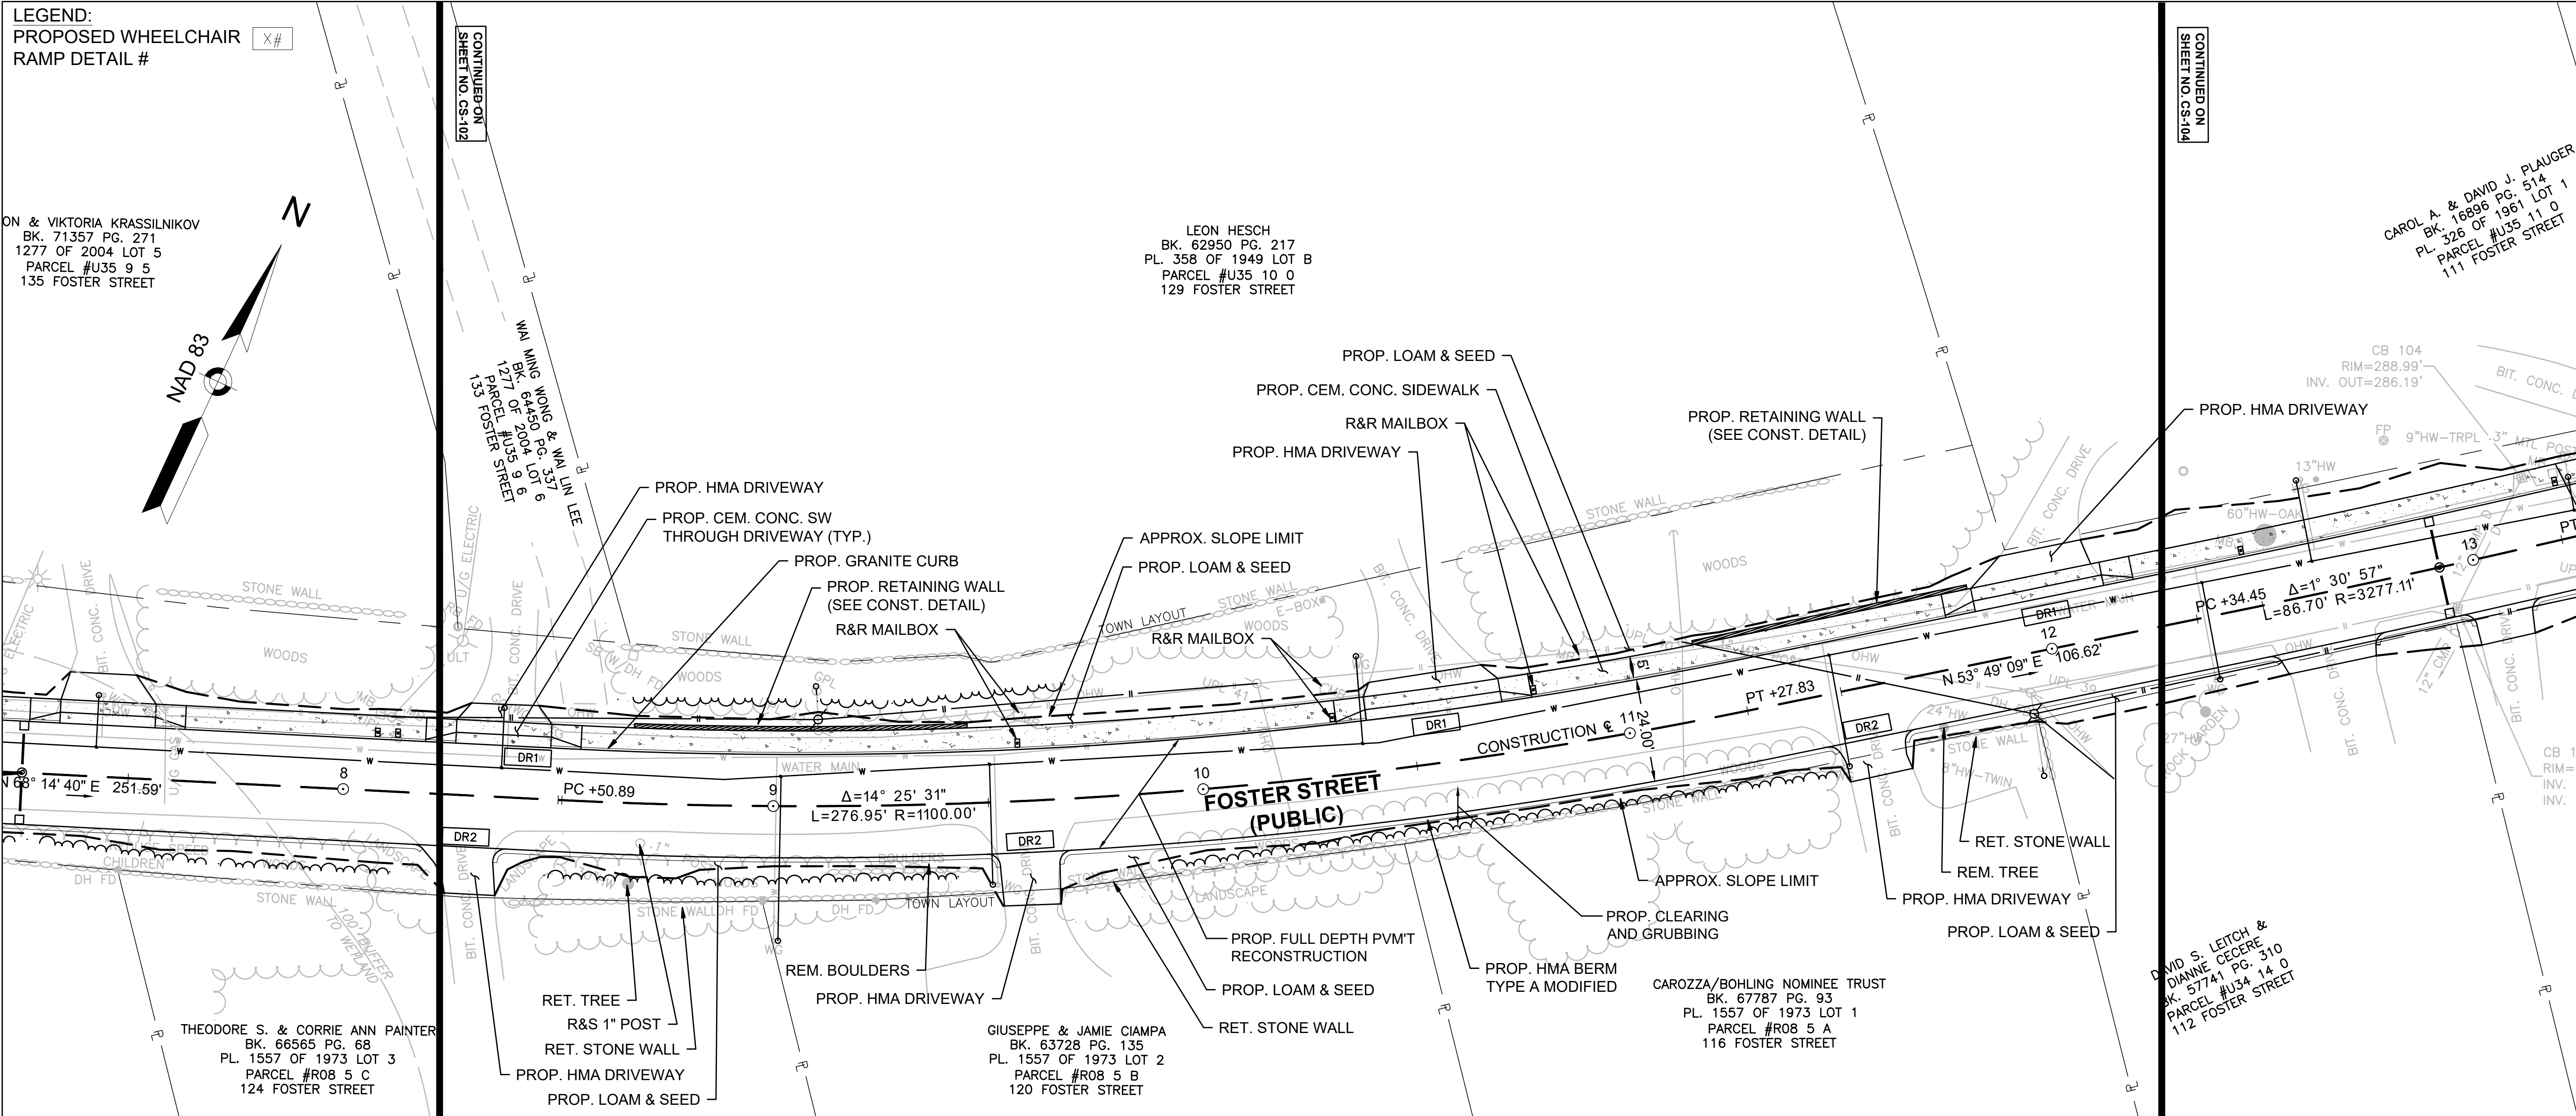

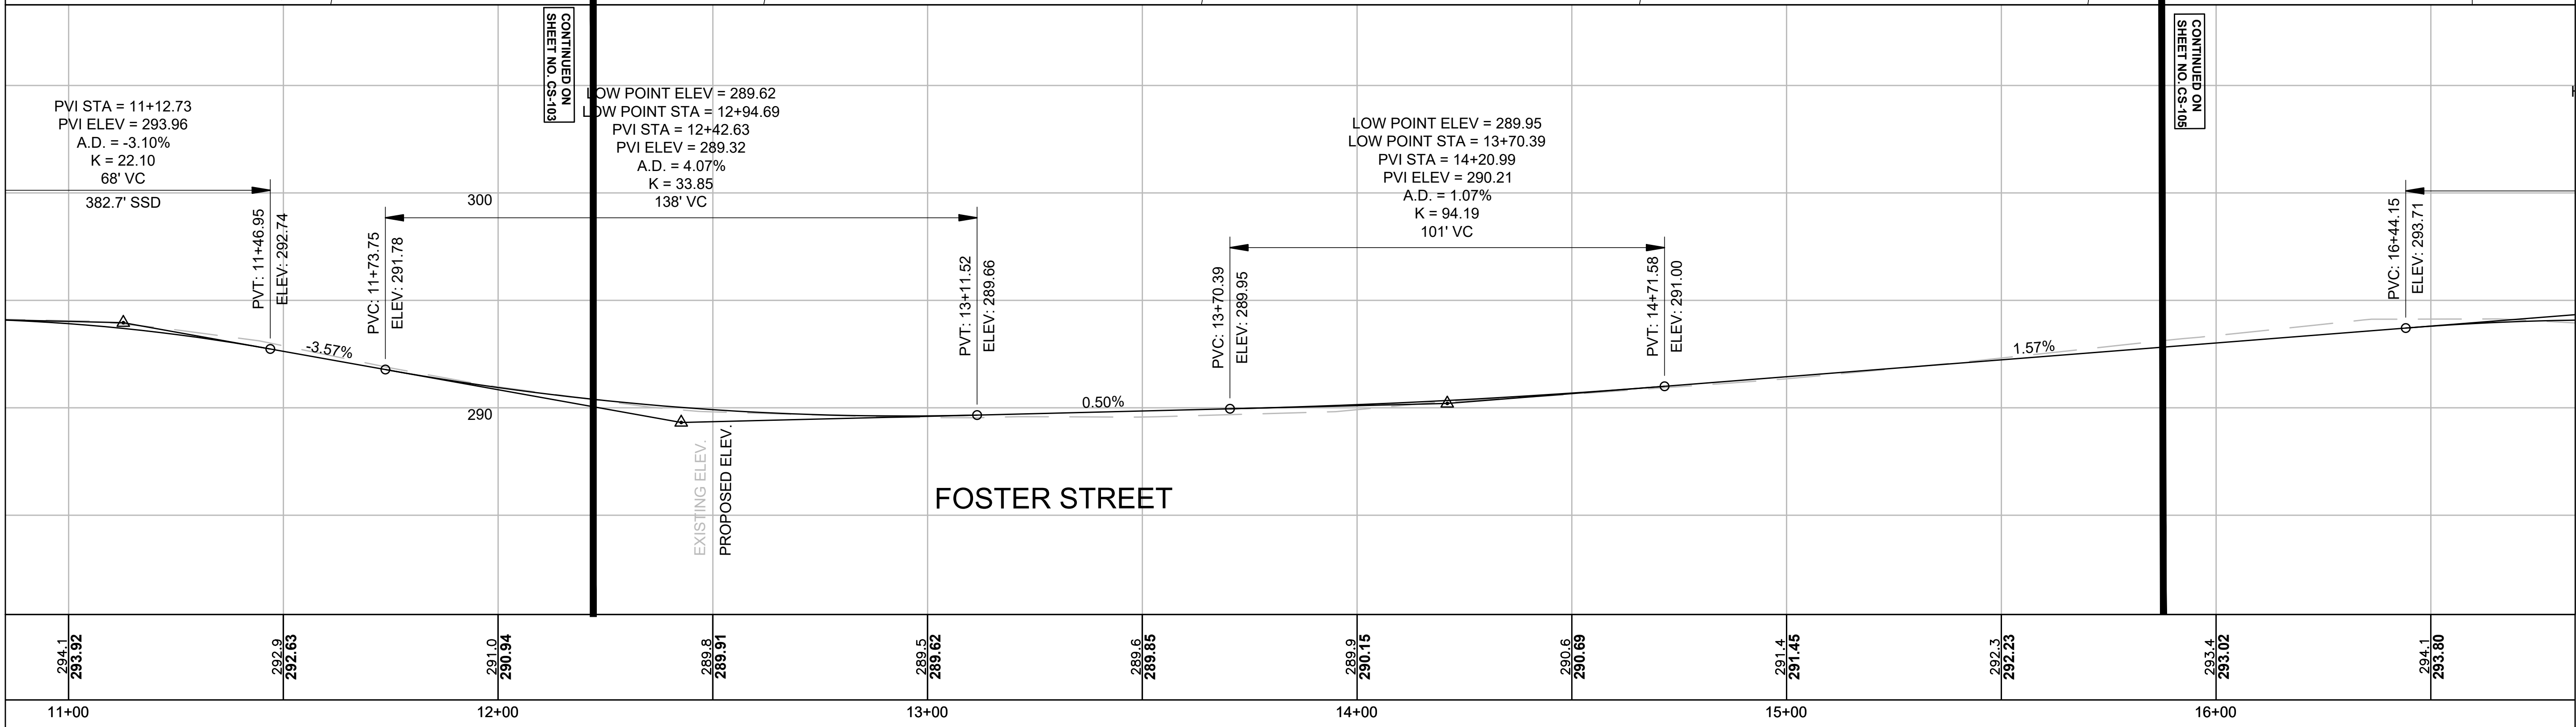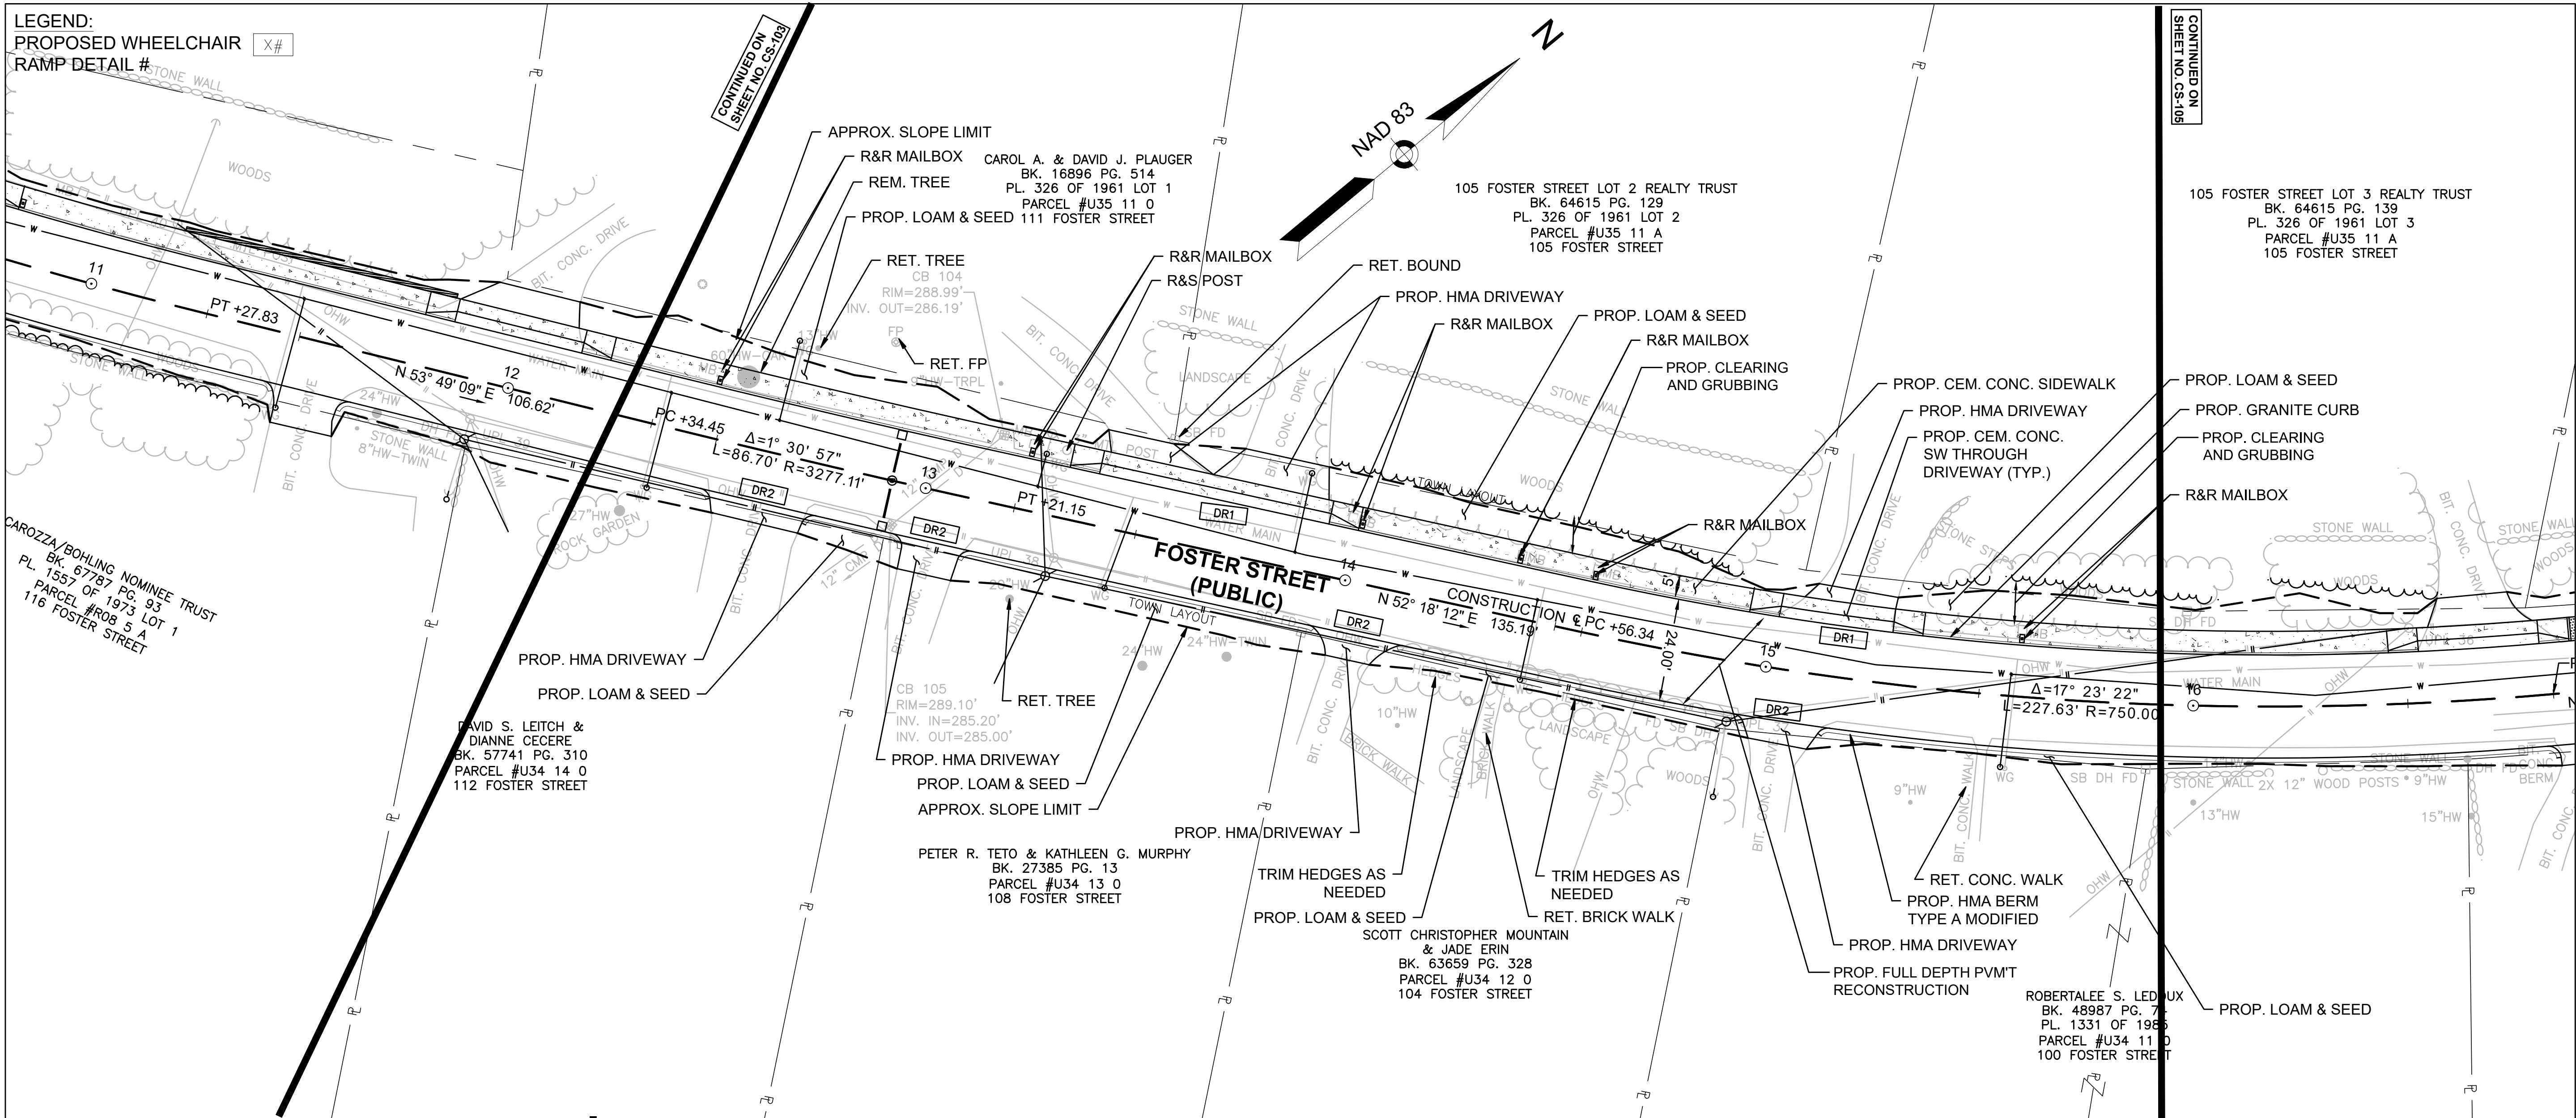

DESIGNER	REVIEWER	DATE	DESCRIPTION
XX/XX	XX	1.	No.


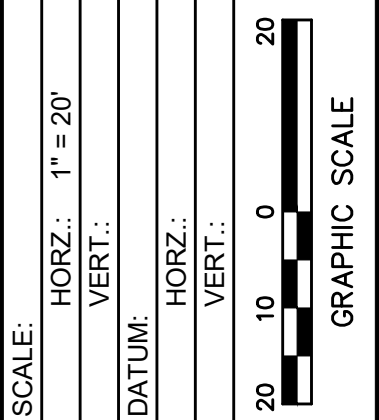


FUSS & O'NEILL
1550 MAIN STREET, SUITE 400
STAMFORD, CT 06907
413.452.0445
www.fussandoneill.com


TOWN OF LITTLETON
CONSTRUCTION PLANS
RECONSTRUCTION OF FOSTER STREET
PHASE II
LITTLETON MASSACHUSETTS


PROJ. No.: 20170044 A30
DATE: MARCH 1, 2021

CS-104

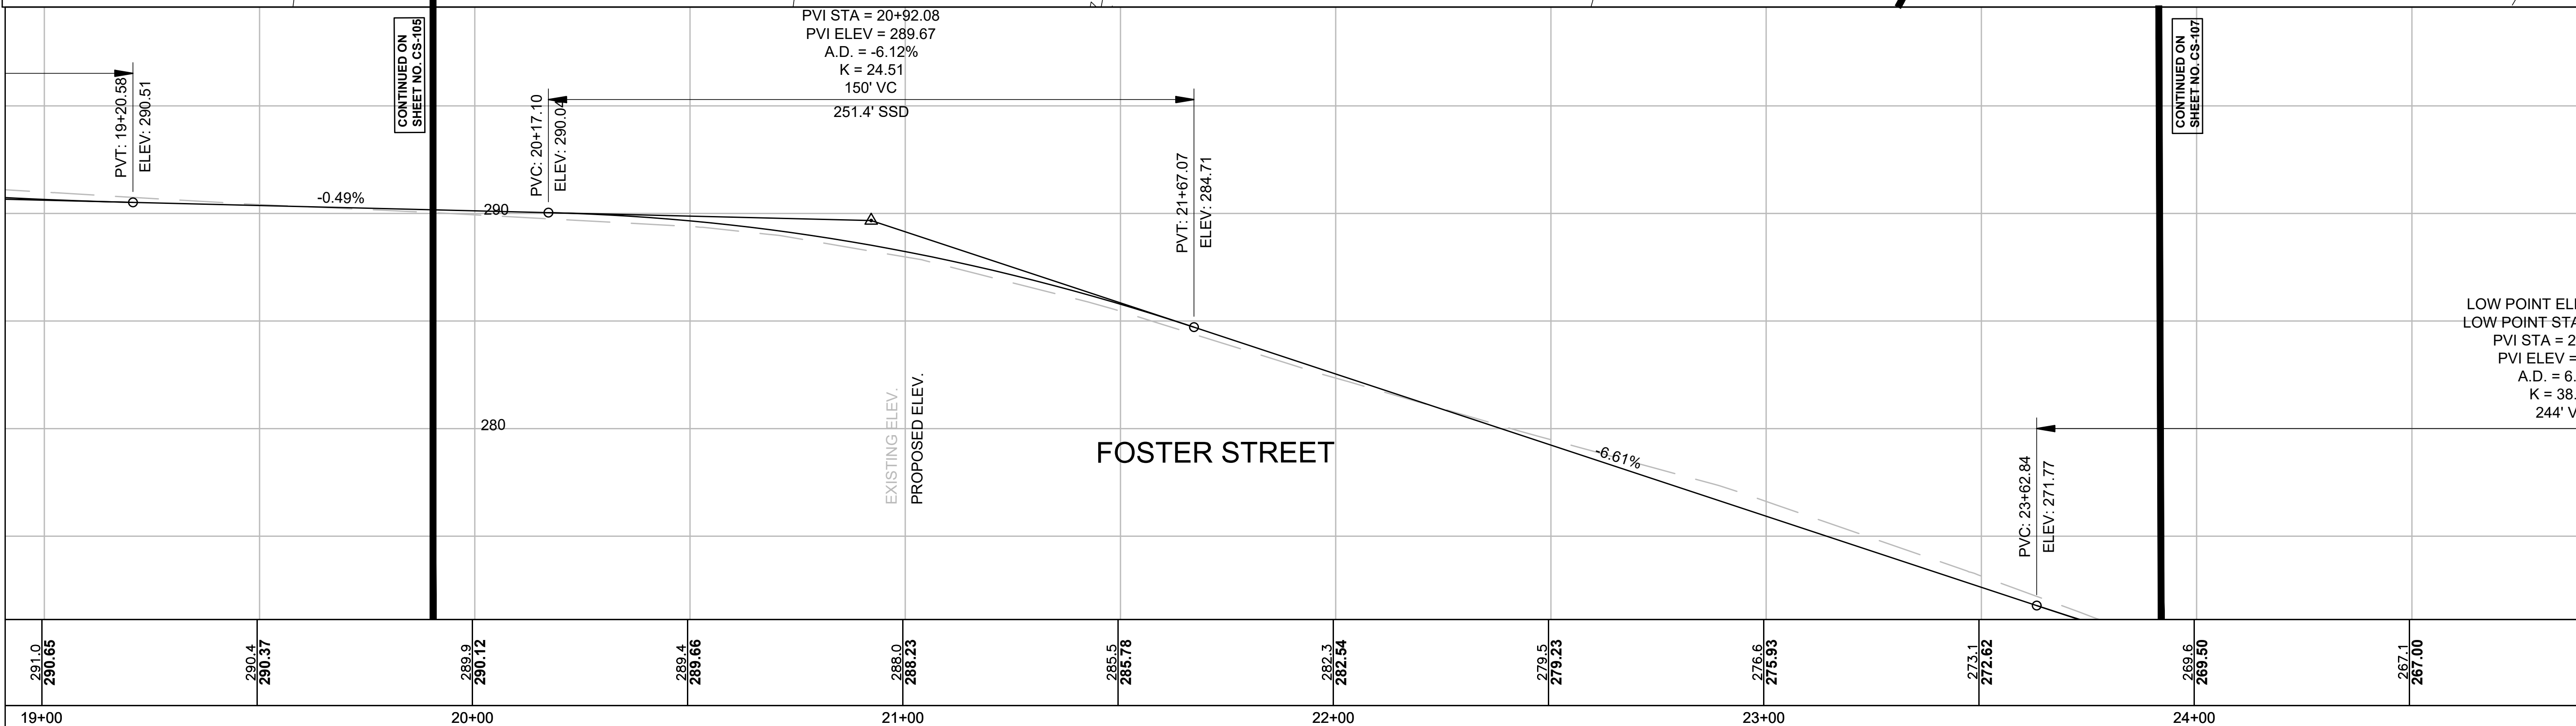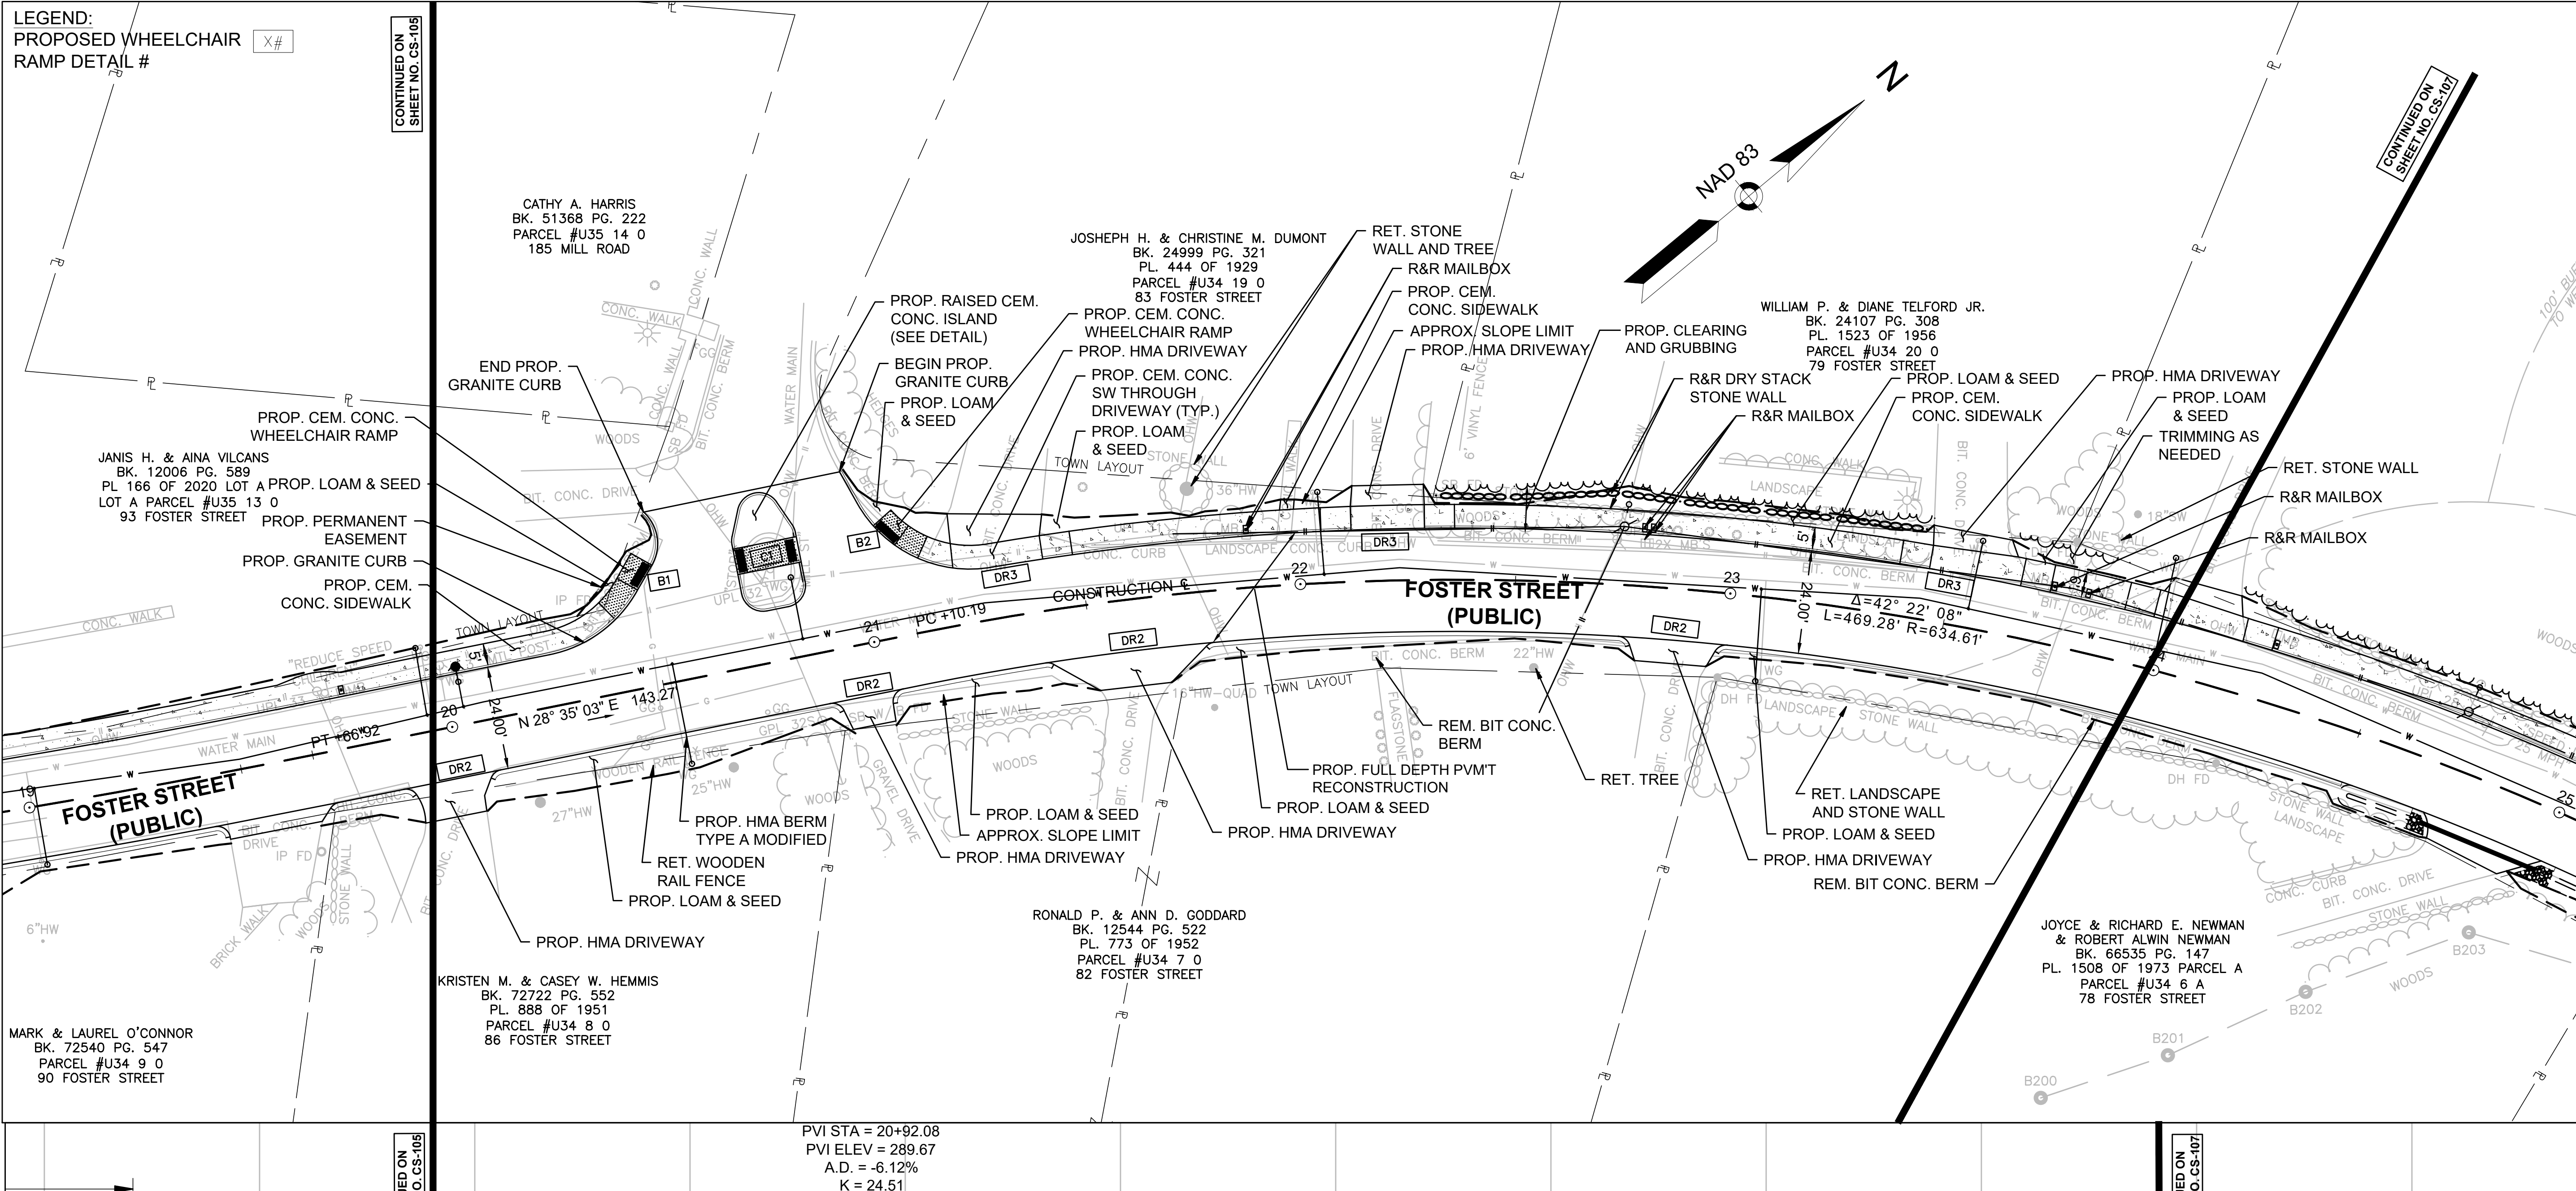

FUSS & O'NEILL
1550 MAIN STREET, SUITE 400
SPRINGFIELD, MA 01103
413-452-0445
www.fando.com

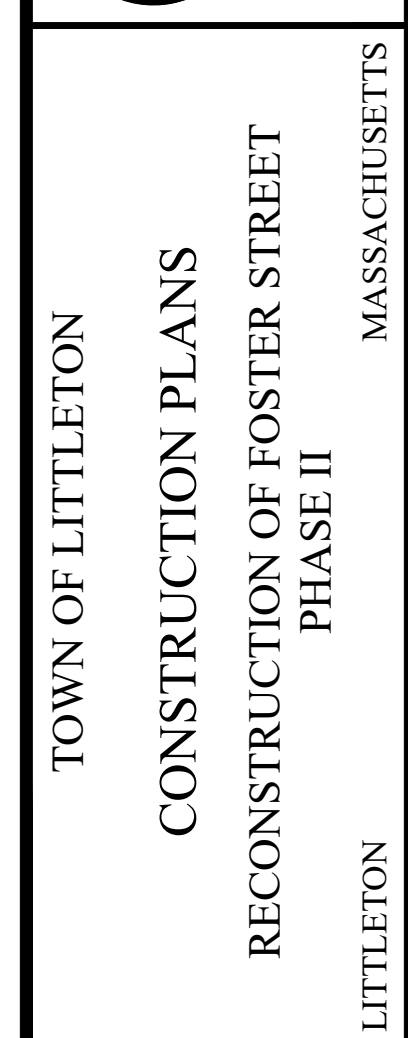CS-107

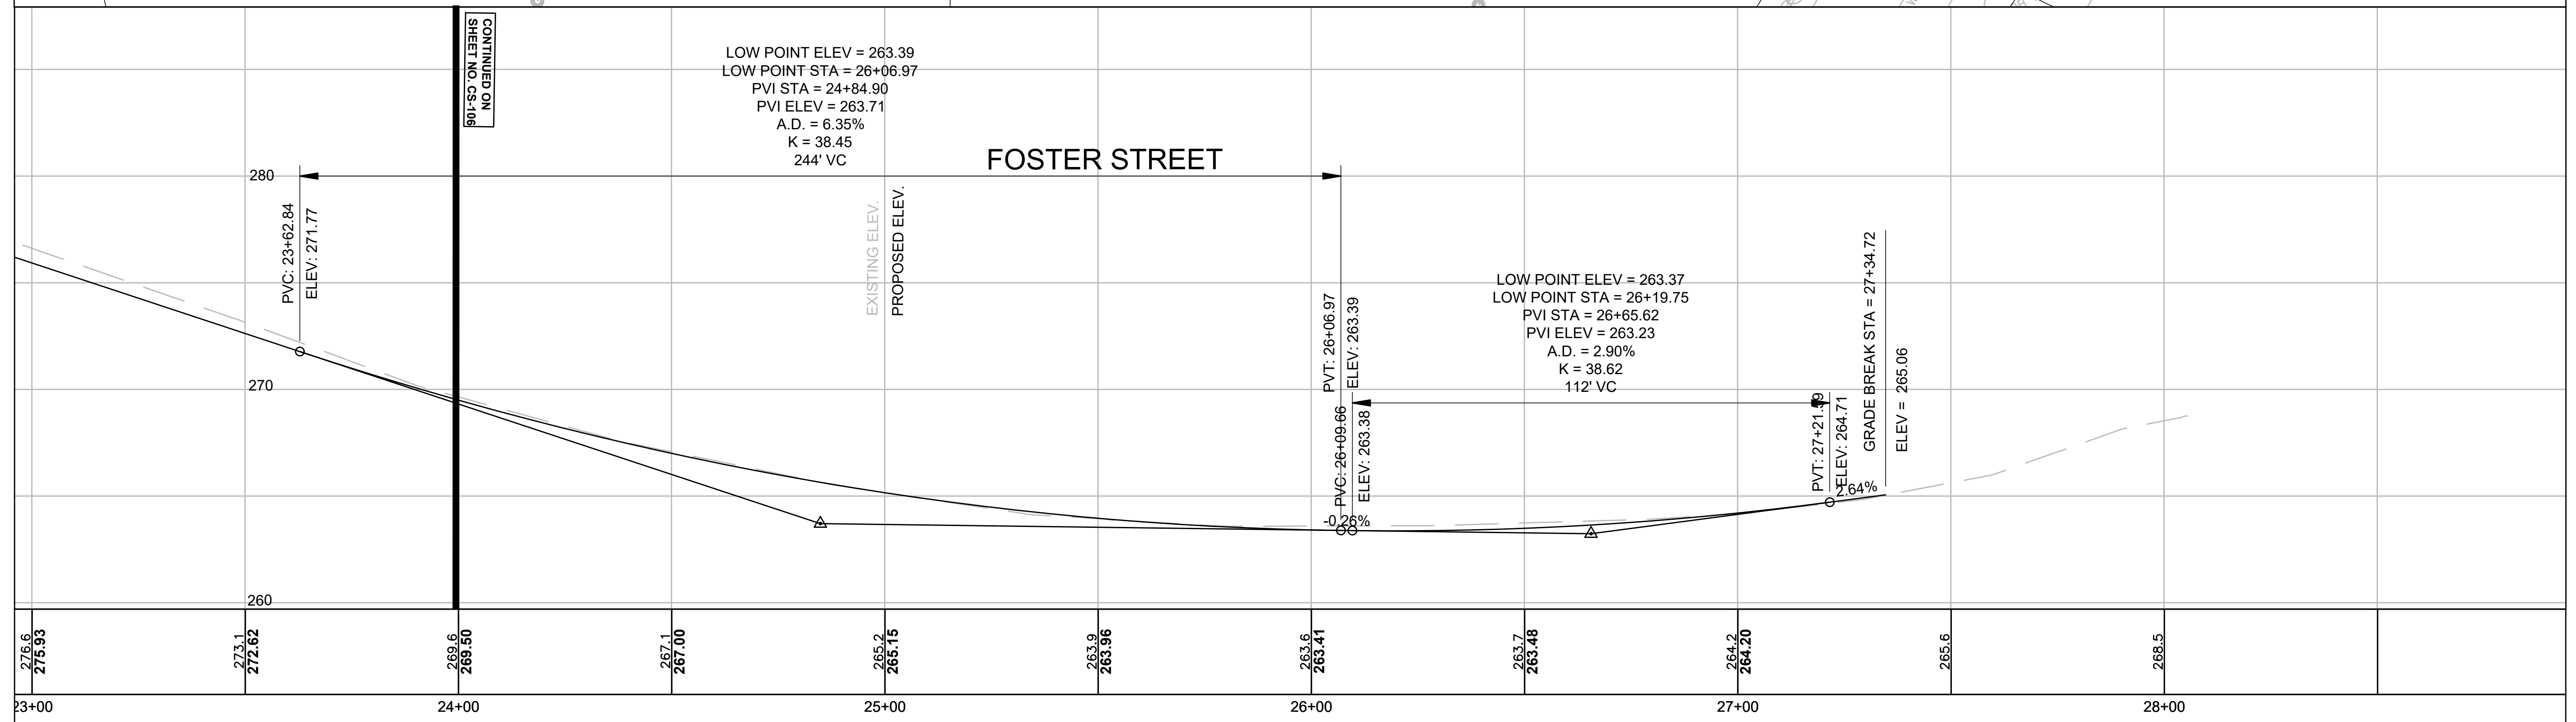[illegible]

HORIZ.:	1" = 20'
VERT.:	
DATUM:	
HORIZ.:	
VERT.:	



GRAPHIC SCALE



FUSS & O'NEILL
1550 MAIN STREET, SUITE 400
SPRINGFIELD, MA 01103
413.452.0445
www.fando.com

TOWN OF LITTLETON
CONSTRUCTION PLANS
RECONSTRUCTION OF FOSTER STREET
PHASE II
LITTLETON MASSACHUSETTS

ROJ. No.: 20170044.A30
DATE: MARCH 1, 2021



CS-107



DRAINAGE STRUCTURE TABLE					
NAME	STATION OFFSET	STRUCTURE DETAILS	INV. ELEV. IN	INV. ELEV. OUT	REMARKS
CB-02	7+25.25 10.9 RT	RIM ELEV. = 292.24		289.54' (DMH-02)	
DMH-02	7+25.29 0.0 RT	RIM ELEV. = 292.46	289.48' (CB-01) 289.48' (CB-02)	289.38' (DMH-04)	
DMH-04	6+48.02 9.1 RT	RIM ELEV. = 292.57	289.05' (DMH-02)		
GI-01	7+25.27 10.9 LT	RIM ELEV. = 292.29		289.54' (DMH-02)	

TOWN OF LITTLETON					
DRAINAGE & UTILITY PLAN					
RECONSTRUCTION OF FOSTER STREET PHASE II					
LITTLETON MASSACHUSETTS					
					
FUSS & O'NEILL					
1550 MAIN STREET, SUITE 400 SPRINGFIELD, MA 01103 413.452.0445 www.fudo.com					
SCALE:					
HORIZ.: 1" = 20'					
VERT.:					
DATE:					
HORIZ.:					
VERT.:					
					
GRAPHIC SCALE					
No.					
DATE					
DESCRIPTION					
xx/xx					
DESIGNER REVIEWER					

DRAINAGE STRUCTURE TABLE					
NAME	STATION OFFSET	STRUCTURE DETAILS	INV. ELEV. IN	INV. ELEV. OUT	REMARKS
CB-03	+2+92.03 10.9 RT	RIM ELEV. = 289.41	285.10' (DMH-03)		
DMH-03	+2+91.91 0.0 LT	RIM ELEV. = 289.63	285.25' (GI-02)	285.15' (CB-03)	
GI-02	+2+91.97 10.9 LT	RIM ELEV. = 289.41		285.30' (DMH-03)	

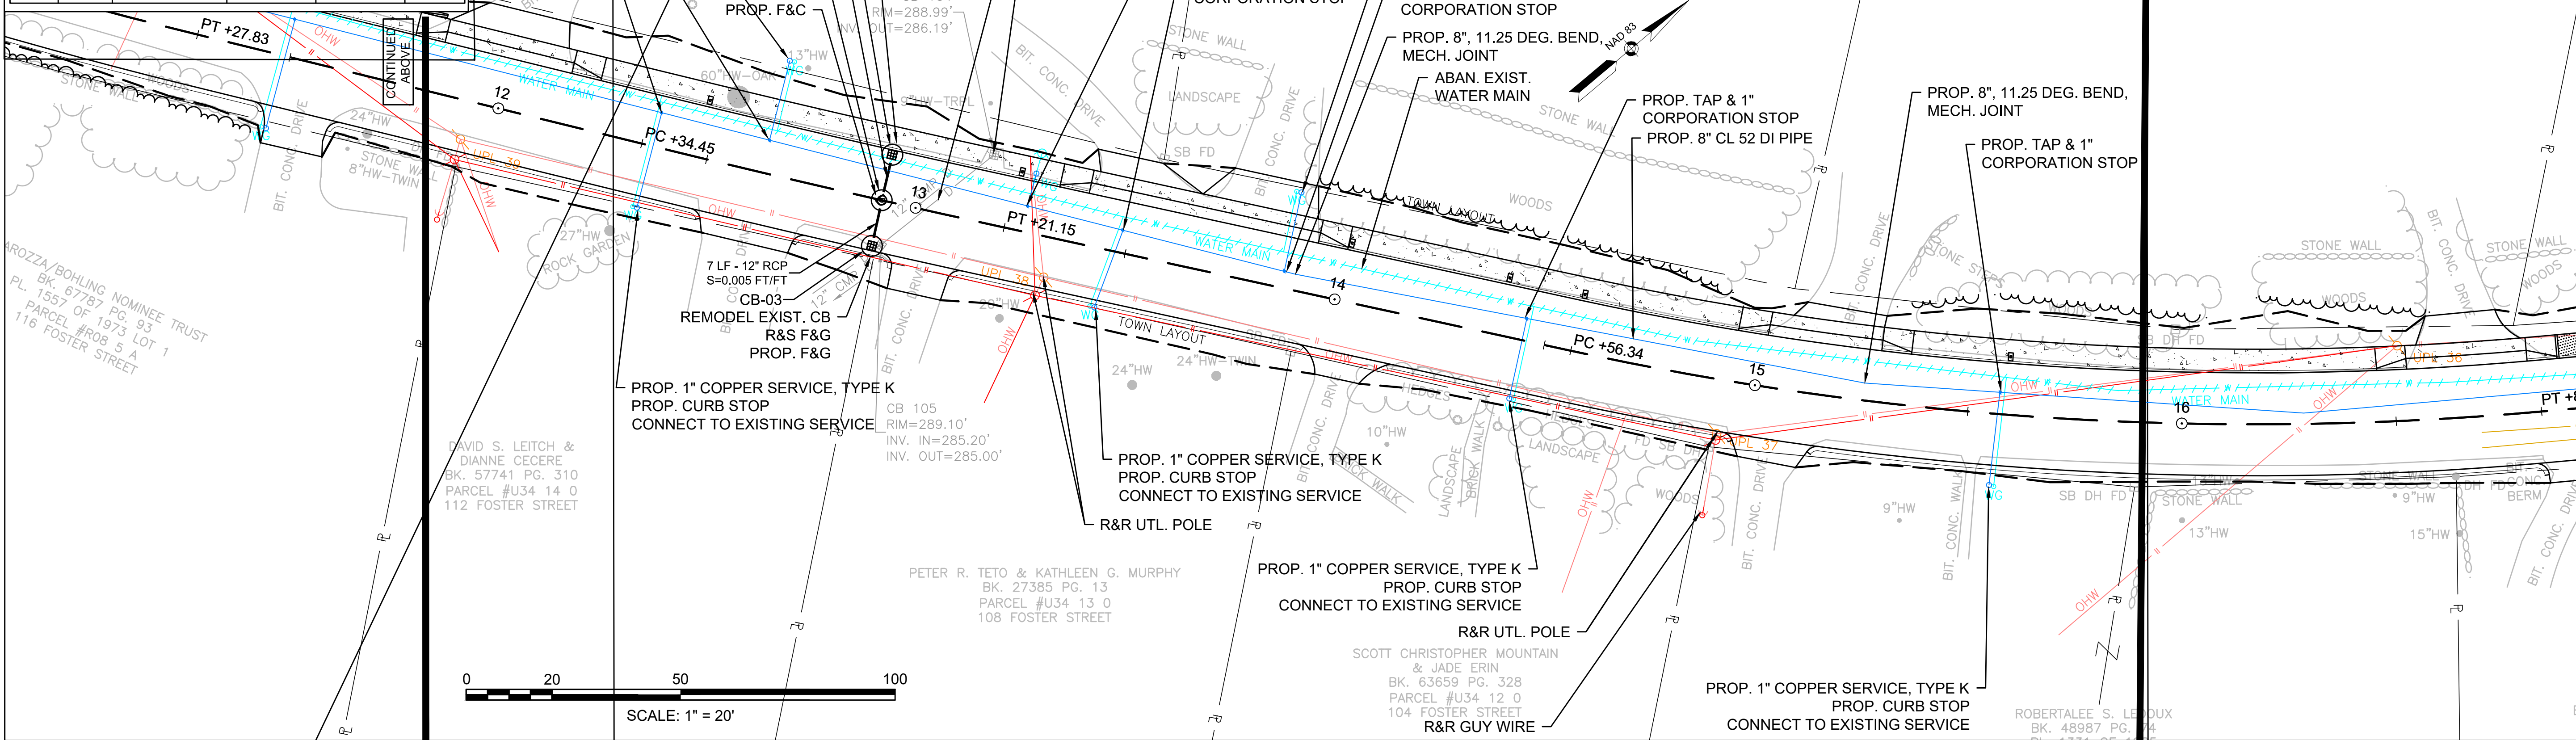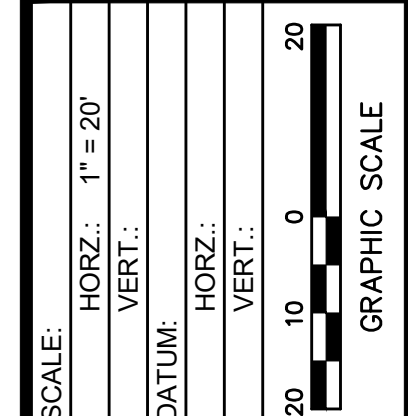[illegible]

FUSS & O'NEILL
1550 MAIN STREET, SUITE 400
SPRINGFIELD, MA 01103
413.452.0445
www.fando.com

TOWN OF LITTLETON

DRAINAGE & UTILITY PLAN

RECONSTRUCTION OF FOSTER STREET

PHASE II

MASSACHUSETTS

LITTLETON

PROJ. No.: 20170044.A30 DATE: MARCH 1, 2021
--

CU-102

File Path: J:\DWG\IP2017\0044\A30\CivilPlan\20170044A30_UTL01.dwg Layout: CU-102 Plotted: Mon, March 01, 2021 - 3:09 PM User: jdeskavich
MS VIEW: LAYER STATE: Plotter: DWG TO PDF.pc3 CTB File: MADOT-D.STB



HORZ.: 1" = 20'

VERT.:

DATUM:


HORZ.:

VERT.:


20 10 0 20

GRAPHIC SCALE

1550 MAIN STREET, SUITE 400
SPRINGFIELD, MA 01103
413.452.0445
www.fando.com

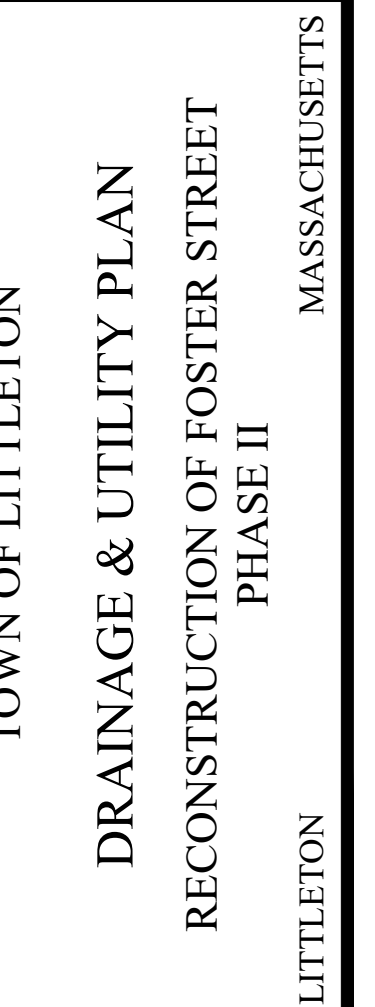



CU-103

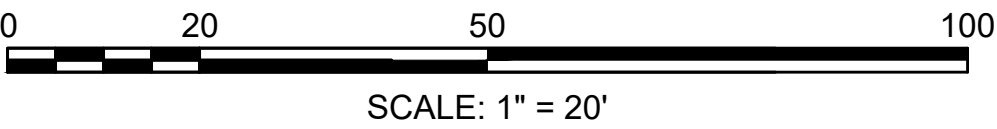

1. IF EXISTING PIPES SHOWN TO BE REMOVED ARE WITHIN THE LIMITS OF NEW PIPE TRENCH EXCAVATION THEN THE REMOVAL COST OF THE OLD PIPES SHALL BE INCLUDED IN THE UNIT COST FOR THE NEW PIPE THAT IS BEING INSTALLED. IF PIPES SHOWN TO BE REMOVED ARE OUTSIDE THE LIMITS OF NEW PIPE TRENCH (AS DETERMINED BY THE ENGINEER) THEN REMOVAL COST SHALL BE PAID UNDER ITEM 141. CLASS A TRENCH EXCAVATION.
2. ALL PROPOSED (NEW) CATCH BASINS SHALL HAVE 4' SUMPS.
3. ALL CATCH BASINS WITHIN THE PAVED ROADWAY SHALL HAVE CASCADE STYLE/BICYCLE SAFE GRATES UNLESS OTHERWISE NOTED ON THE PLANS.
4. ALL ELEVATIONS, STATION, AND OFFSETS FOR ALL CATCH BASINS, DRAINAGE MANHOLES, AND SEWER MANHOLES COME FROM CENTER OF COVER OR GRATE.
5. CONTRACTOR SHALL USE APPROPRIATELY SIZED RCP TO MATCH INTO EXISTING PIPES AS SHOWN.
6. SILT SACKS SHALL BE INSTALLED ON ALL CATCH BASINS WITHIN PROJECT LIMITS (SEE CONSTRUCTION DETAILS).
7. IT IS THE INTENT TO REPLACE RESIDENTIAL SERVICE CURB STOPS DIRECTLY ADJACENT TO THE EXISTING CURB STOPS. LOCATIONS SHOWN ON PLANS ARE SCHEMATIC ONLY.
8. ALL EXISTING CURB STOPS ARE TO BE REMOVED AND DISCARDED UPON ACTIVATION OF NEW WATER LINE. ALL EXISTING WATER SERVICES CONNECTING THE CURB STOP TO THE WATER MAIN ARE TO BE ABANDONED.

CU-104

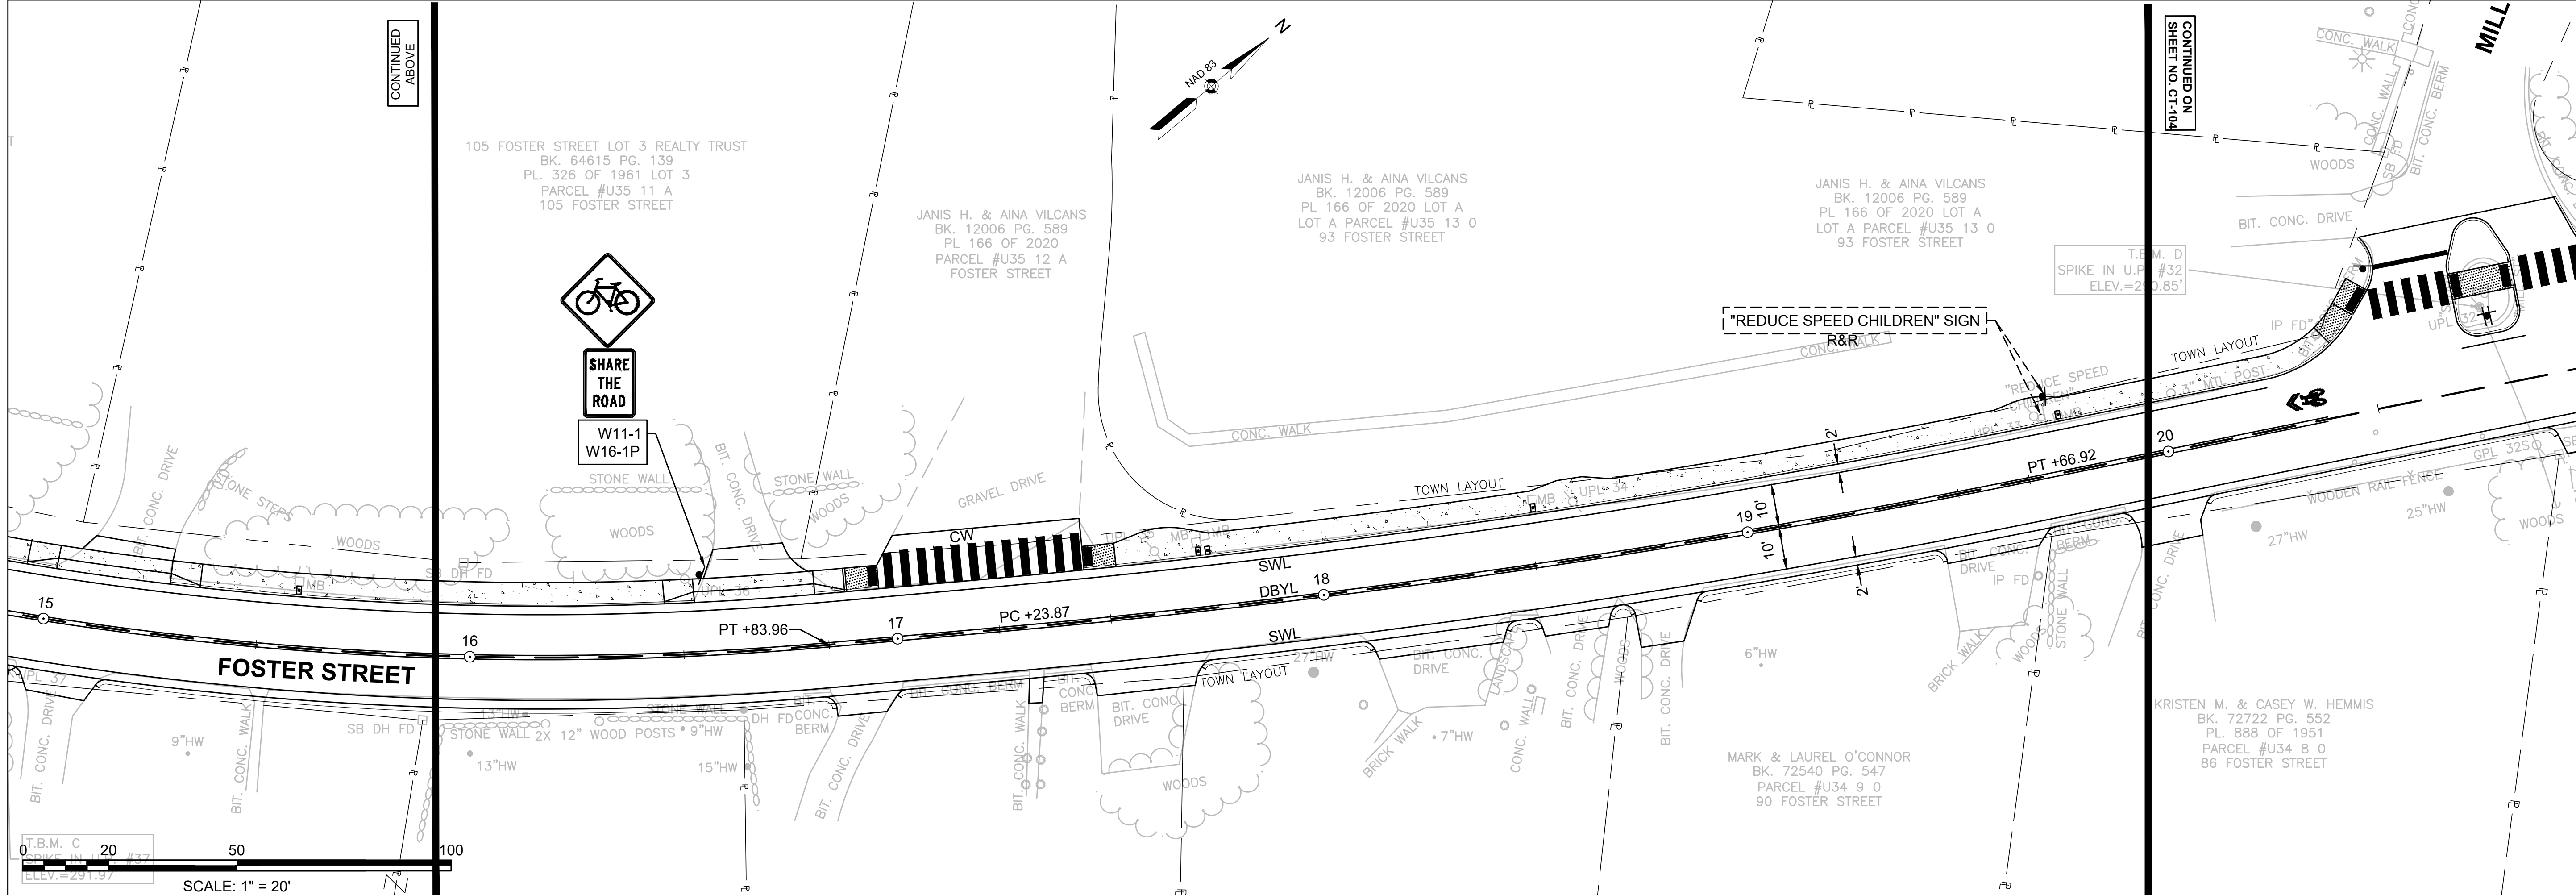[illegible]

 

SCALE: HORIZ.: 1" = 20'

VERT.: 1" = 20'

DATUM:

HORIZ.: 1" = 20'

VERT.: 1" = 20'

20 10 0 20

GRAPHIC SCALE

TOWN OF LITTLETON	MASSACHUSETTS
PAVEMENT MARKING & SIGN PLAN RECONSTRUCTION OF FOSTER STREET PHASE II	
LITTLETON	

ALL P5 SIGN POSTS SHALL BE 2" SQUARE POSTS FACTORY COATED GLOSS BLACK UNLESS OTHERWISE NOTED
(PBS) = PAINTED BOTH SIDES

[illegible]

File Path: J:\DWG\IP2017\0044\A30\Civil\Details\20170044A30_SIGNSUM01.dwg Layout: CT-601 Plotted: Mon, March 01, 2021 - 1:50 PM User: jdeskevich

MS VIEW:	LAYER STATE:
----------	--------------

Plotter: DWG TO PDF PC3 CTB File: MADOT-D.STB

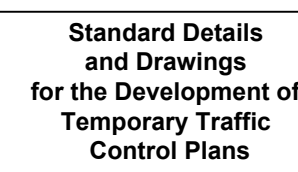


FIGURE TLR-1
TWO LANE ROAD
SHOULDER CLOSED
NOT TO SCALE

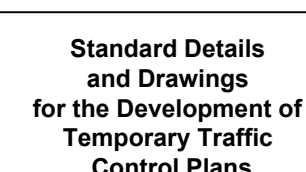


FIGURE TLR-2
TWO LANE ROAD
SHOULDER AND TRAVEL LANE CLOSED
NOT TO SCALE

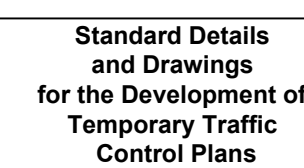






FIGURE TLR-5




**TWO LANE ROAD
ONE LANE ALTERNATING TRAFFIC
WITH POLICE DETAIL
NOT TO SCALE**

TMP-102

TYPICAL CONSTRUCTION SIGNING

N.T.S.

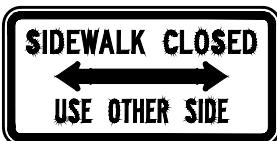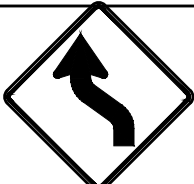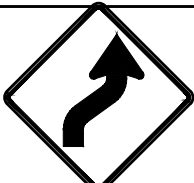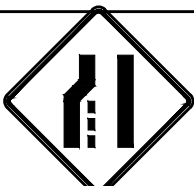IDENTIFI- CATION NUMBER	SIZE OF SIGN		TEXT	TEXT DIMENSIONS (in)			ESTIMATED NUMBER OF SIGNS REQUIRED	COLOR			SIGN FACE AREA (S.F.)	TOTAL AREA (S.F.)
	WIDTH (IN)	HEIGHT (IN)		LETTER HEIGHT	VERTICAL SPACING	ARROW RTE. MKR.		BACK- GROUND	LEGEND	BORDER		
R3-7L	30	30		SEE FHWA 2004 STANDARD HIGHWAY SIGNS MANUAL & 2012 SUPPLEMENT (ENGLISH VERSION)			2	WHITE	BLACK	BLACK	6.25	12.50
R3-7R	30	30					2	WHITE	BLACK	BLACK	6.25	12.50
R4-7	24	30					2	WHITE	BLACK	BLACK	6.25	12.50
R9-8	36	18					1	FLRSCNT. ORANGE	BLACK	BLACK	4.50	4.50
R9-9	24	12					2	FLRSCNT. ORANGE	BLACK	BLACK	2.00	4.00
R9-10	24	12					2	FLRSCNT. ORANGE	BLACK	BLACK	2.00	4.00
R9-11L	24	18					1	FLRSCNT. ORANGE	BLACK	BLACK	3.00	3.00
R9-11R	24	18					1	FLRSCNT. ORANGE	BLACK	BLACK	3.00	3.00
R9-11aL	24	18					2	FLRSCNT. ORANGE	BLACK	BLACK	3.00	6.00
R9-11aR	24	18					2	FLRSCNT. ORANGE	BLACK	BLACK	3.00	6.00
W1-4L	36	36					2	FLRSCNT. ORANGE	BLACK	BLACK	9.00	18.00
W1-4R	36	36					2	FLRSCNT. ORANGE	BLACK	BLACK	9.00	18.00
W4-2L	36	36					4	FLRSCNT. ORANGE	BLACK	BLACK	9.00	36.00
MA-W4-7L	36	36		SEE MASSDOT 2016 STANDARD SIGNS BOOK			2	FLRSCNT. ORANGE	BLACK	BLACK	9.00	18.00
W5-1	36	36		SEE FHWA 2004 STANDARD HIGHWAY SIGNS MANUAL & 2012 SUPPLEMENT (ENGLISH VERSION)			7	FLRSCNT. ORANGE	BLACK	BLACK	9.00	63.00
W8-3	36	36					2	FLRSCNT. ORANGE	BLACK	BLACK	9.00	18.00
W11-2	30	30					8	FLRSCNT. ORANGE	BLACK	BLACK	6.25	50

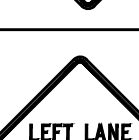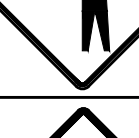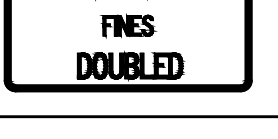IDENTIFI- CATION NUMBER	SIZE OF SIGN		TEXT	TEXT DIMENSIONS (in)			ESTIMATED NUMBER OF SIGNS REQUIRED	COLOR			SIGN FACE AREA (S.F.)	TOTAL AREA (S.F.)
	WIDTH (IN)	HEIGHT (IN)		LETTER HEIGHT	VERTICAL SPACING	ARROW RTE. MKR.		BACK- GROUND	LEGEND	BORDER		
W13-1	24	24		SEE FHWA 2004 STANDARD HIGHWAY SIGNS MANUAL & 2012 SUPPLEMENT (ENGLISH VERSION)			2	FLRSCNT. ORANGE	BLACK	BLACK	4.00	8.00
W16-7PL	24	12					6	FLRSCNT. ORANGE	BLACK	BLACK	2.00	12.00
W16-9P	24	12					2	FLRSCNT. ORANGE	BLACK	BLACK	2.00	4.00
W20-4	36	36					8	FLRSCNT. ORANGE	BLACK	BLACK	9.00	72.00
W20-5L	36	36					2	FLRSCNT. ORANGE	BLACK	BLACK	9.00	18.00
W20-5R	36	36					2	FLRSCNT. ORANGE	BLACK	BLACK	9.00	18.00
W20-7a	36	36					4	FLRSCNT. ORANGE	BLACK	BLACK	9.00	36.00
MA-W20-7b	36	36		SEE MASSDOT 2016 STANDARD SIGNS BOOK			8	FLRSCNT. ORANGE	BLACK	BLACK	9.00	72.00
W21-5aR	36	36		SEE FHWA 2004 STANDARD HIGHWAY SIGNS MANUAL & 2012 SUPPLEMENT (ENGLISH VERSION)			1	FLRSCNT. ORANGE	BLACK	BLACK	9.00	9.00
MA-W21-5c	36	36		SEE MASSDOT 2016 STANDARD SIGNS BOOK			4	FLRSCNT. ORANGE	BLACK	BLACK	9.00	36.00
MA-M4-9cL	30	24					2	FLRSCNT. ORANGE	BLACK	BLACK	5.00	10.00
MA-M4-9cR	30	24					2	FLRSCNT. ORANGE	BLACK	BLACK	5.00	10.00
MA-R2-10a	48	36		SEE MASSDOT 2016 STANDARD SIGNS BOOK			5	FLRSCNT. ORANGE WHITE	BLACK BLACK	BLACK BLACK	12.00	60.00
MA-R2-10e	36	48		SEE MASSDOT 2016 STANDARD SIGNS BOOK			5	FLRSCNT. ORANGE/ WHITE	BLACK	BLACK	12.00	60.00
W20-1c	36	36		5C	3	N/A	5	FLRSCNT. ORANGE	BLACK	BLACK	9.00	45.00

SCALE: 1"=40'

HORZ.: 1"=40'

VERT.: 1"=40'

DATUM: 1"=40'

HORZ.: 1"=40'

VERT.: 1"=40'

GRAPHIC SCALE

FUSS & O'NEILL

1550 MAIN STREET, SUITE 400
SPRINGFIELD, MA 01105
www.fandco.com

TOWN OF LITTLETON

TRAFFIC MANAGEMENT PLAN
RECONSTRUCTION OF FOSTER STREET
PHASE II

LITTLETON MASSACHUSETTS

PROJ. No.: 20170044 A30
DATE: MARCH 1, 2021

TMP-103

DESIGNER

REVIEWER


DATE

1.

No.




XX

XX

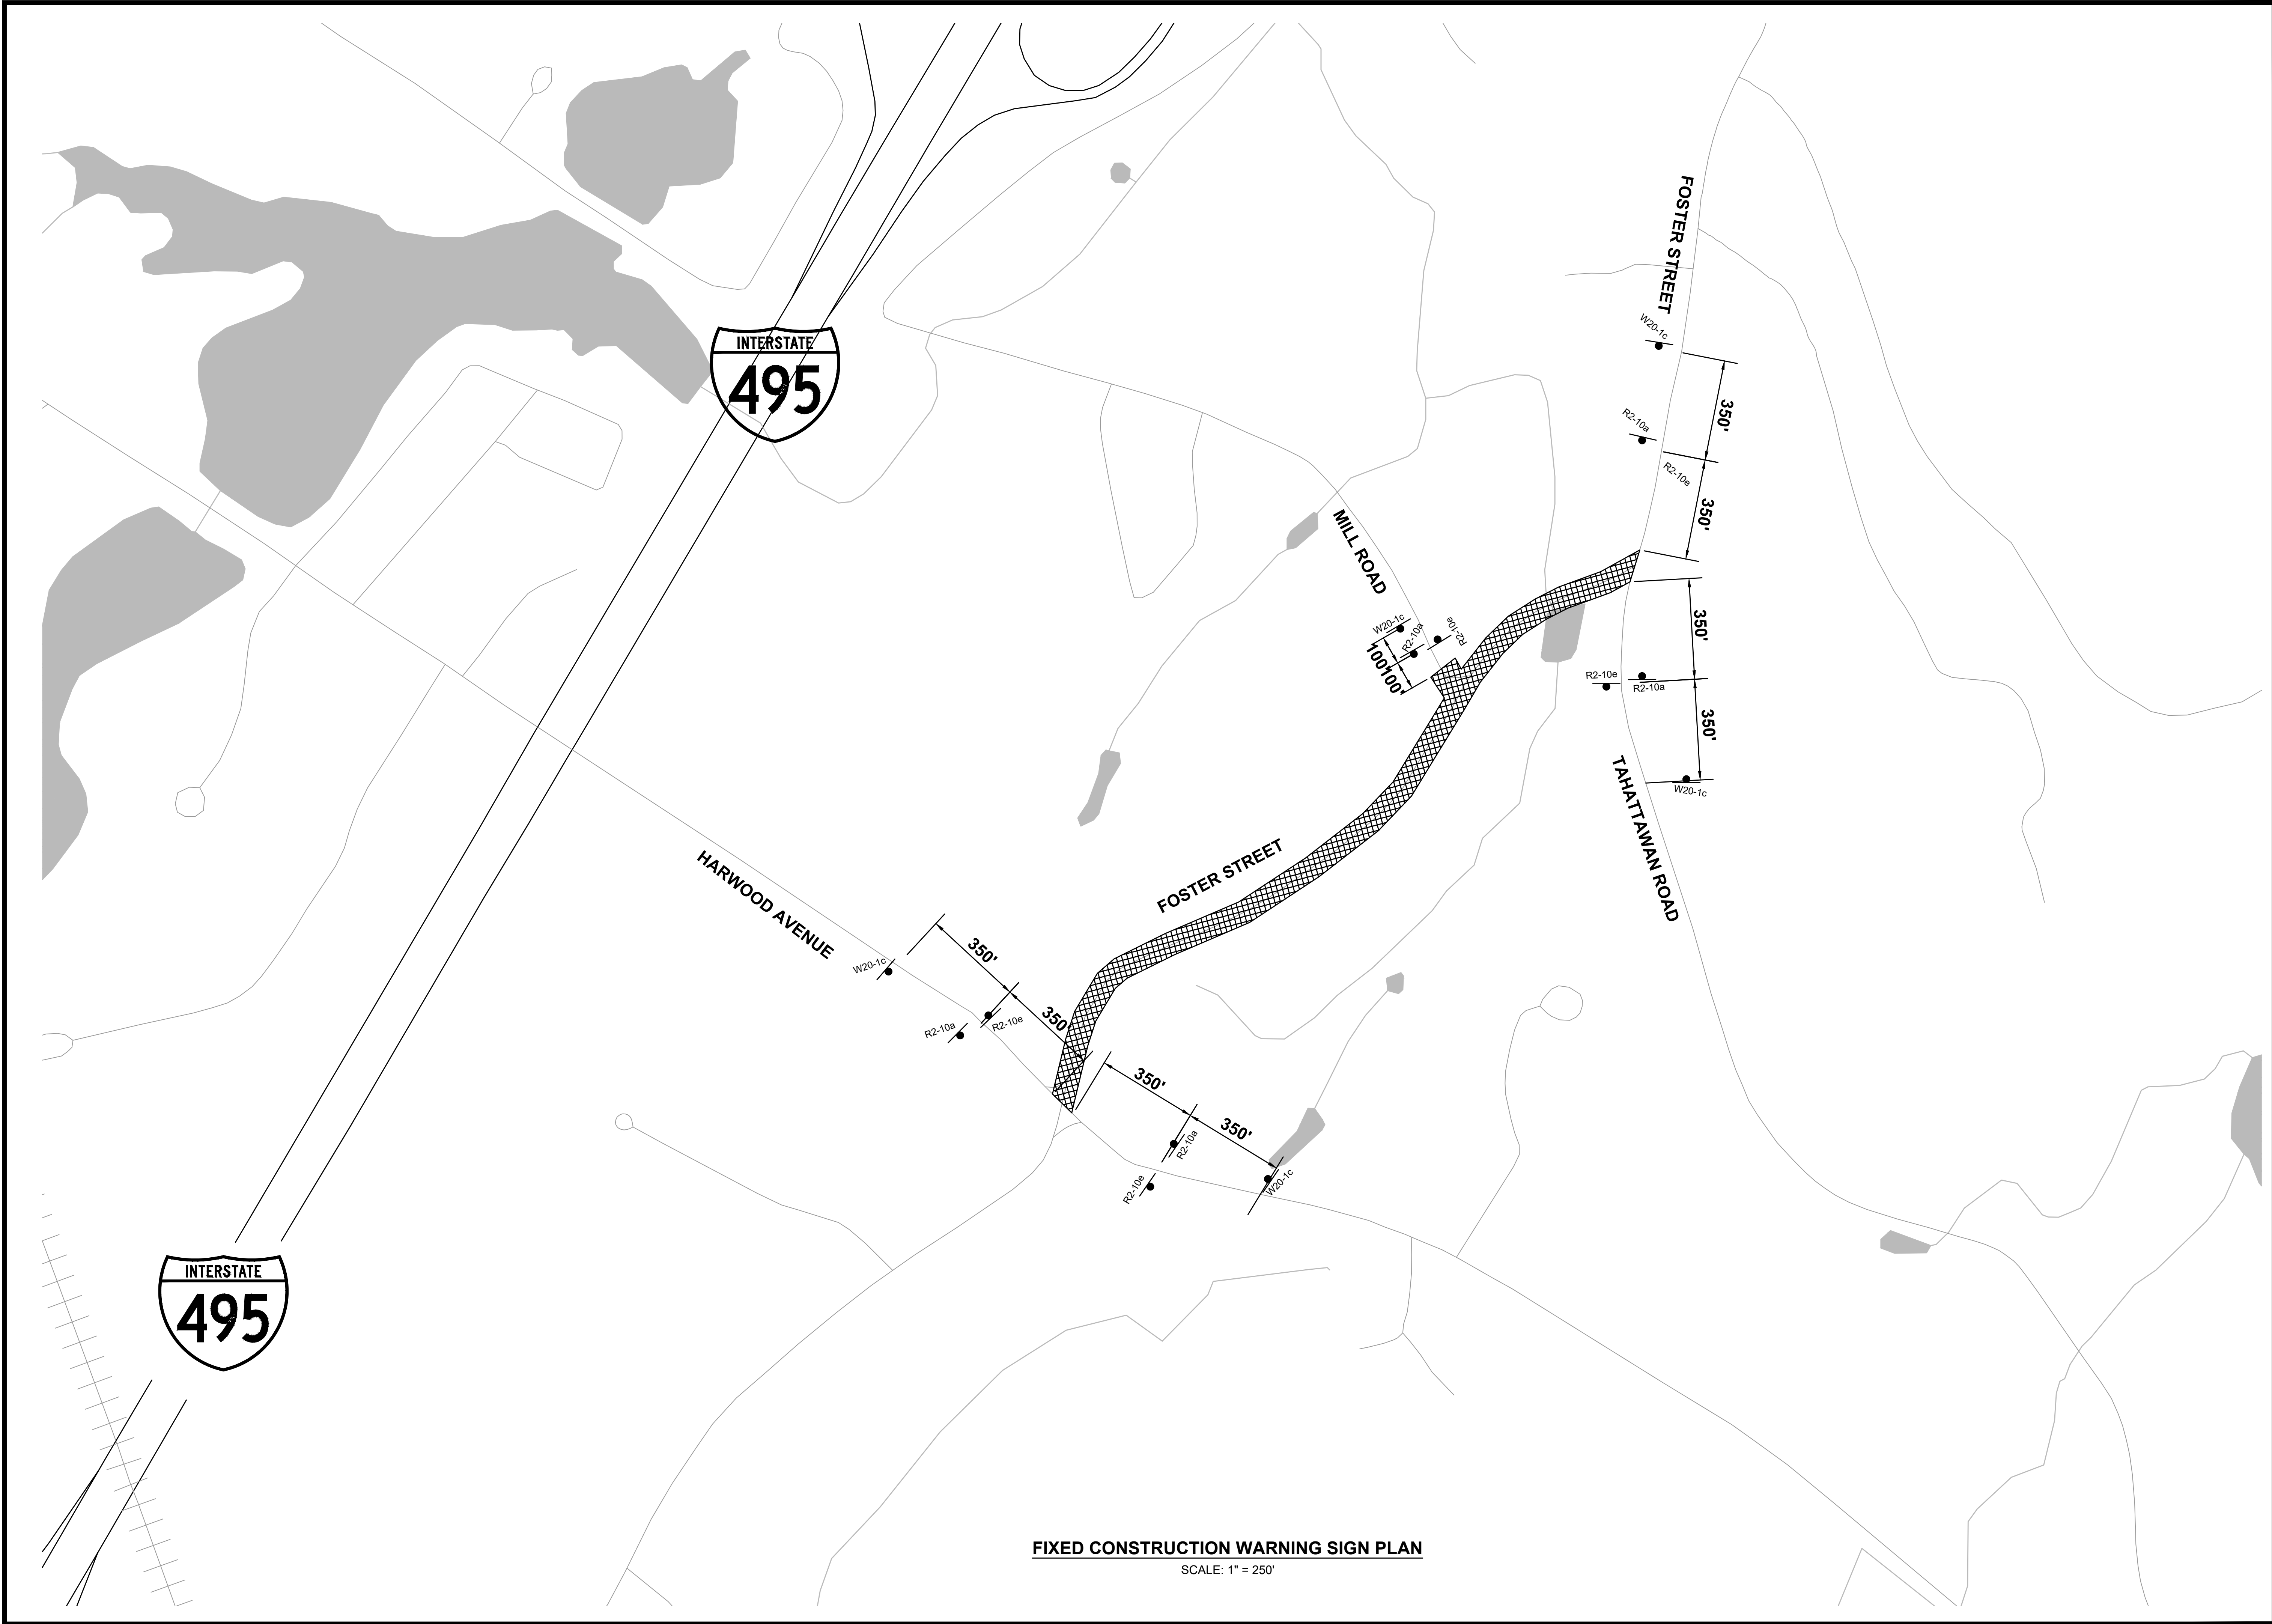


FIXED CONSTRUCTION WARNING SIGN PLAN
SCALE: 1" = 250'

PROJ. No.: 20170044 A30 DATE: MARCH 1, 2021		TOWN OF LITTLETON TRAFFIC MANAGEMENT PLAN RECONSTRUCTION OF FOSTER STREET PHASE II LITTLETON		MASSACHUSETTS	
TMP-104		FUSS & O'NEILL 1550 MAIN STREET, SUITE 400 SPRINGFIELD, MA 01105 413-452-0445 www.fundo.com		SCALE: HORZ.: VERT.: DATUM: HORZ.: VERT.: GRAPHIC SCALE 0 350'	
No. 1.		DATE		DESCRIPTION	
DESIGNER		XX/XX		REVIEWER	
XX					

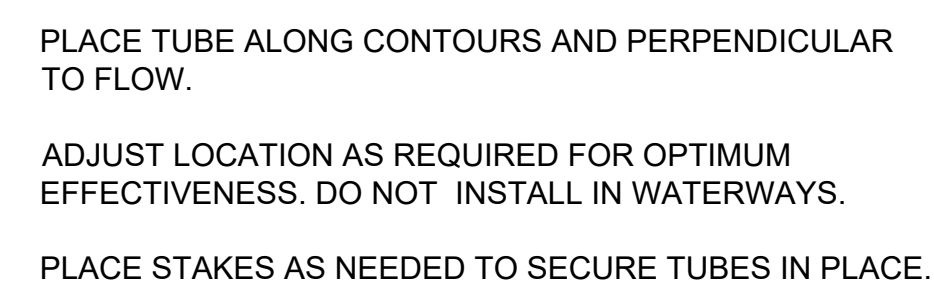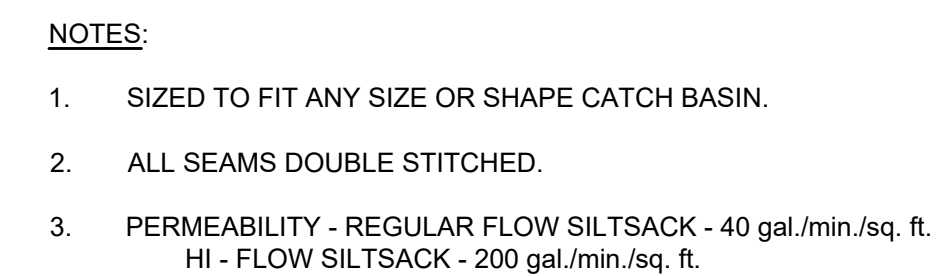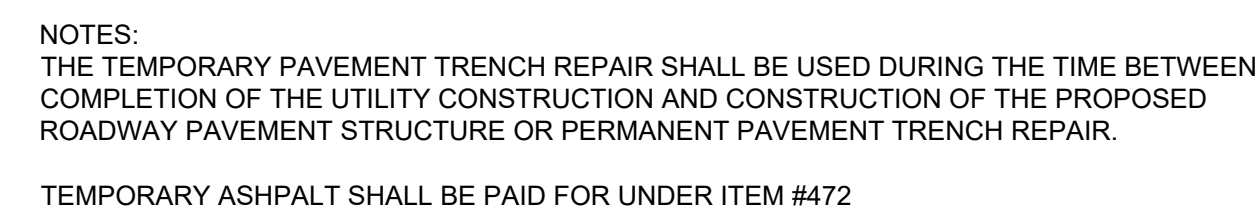

CD-501

File Path: J:\DWG\2017\0044A30\Civil\Details\20170044A30_DET01.dwg Layout: CD 502 Plotted: Mon, March 01, 2021 - 11:33 AM User: jdeskovich
MS VIEW: LAYER STATE: Plotter: DWG TO PDF PC3 CTB File: MADOT-D.STB


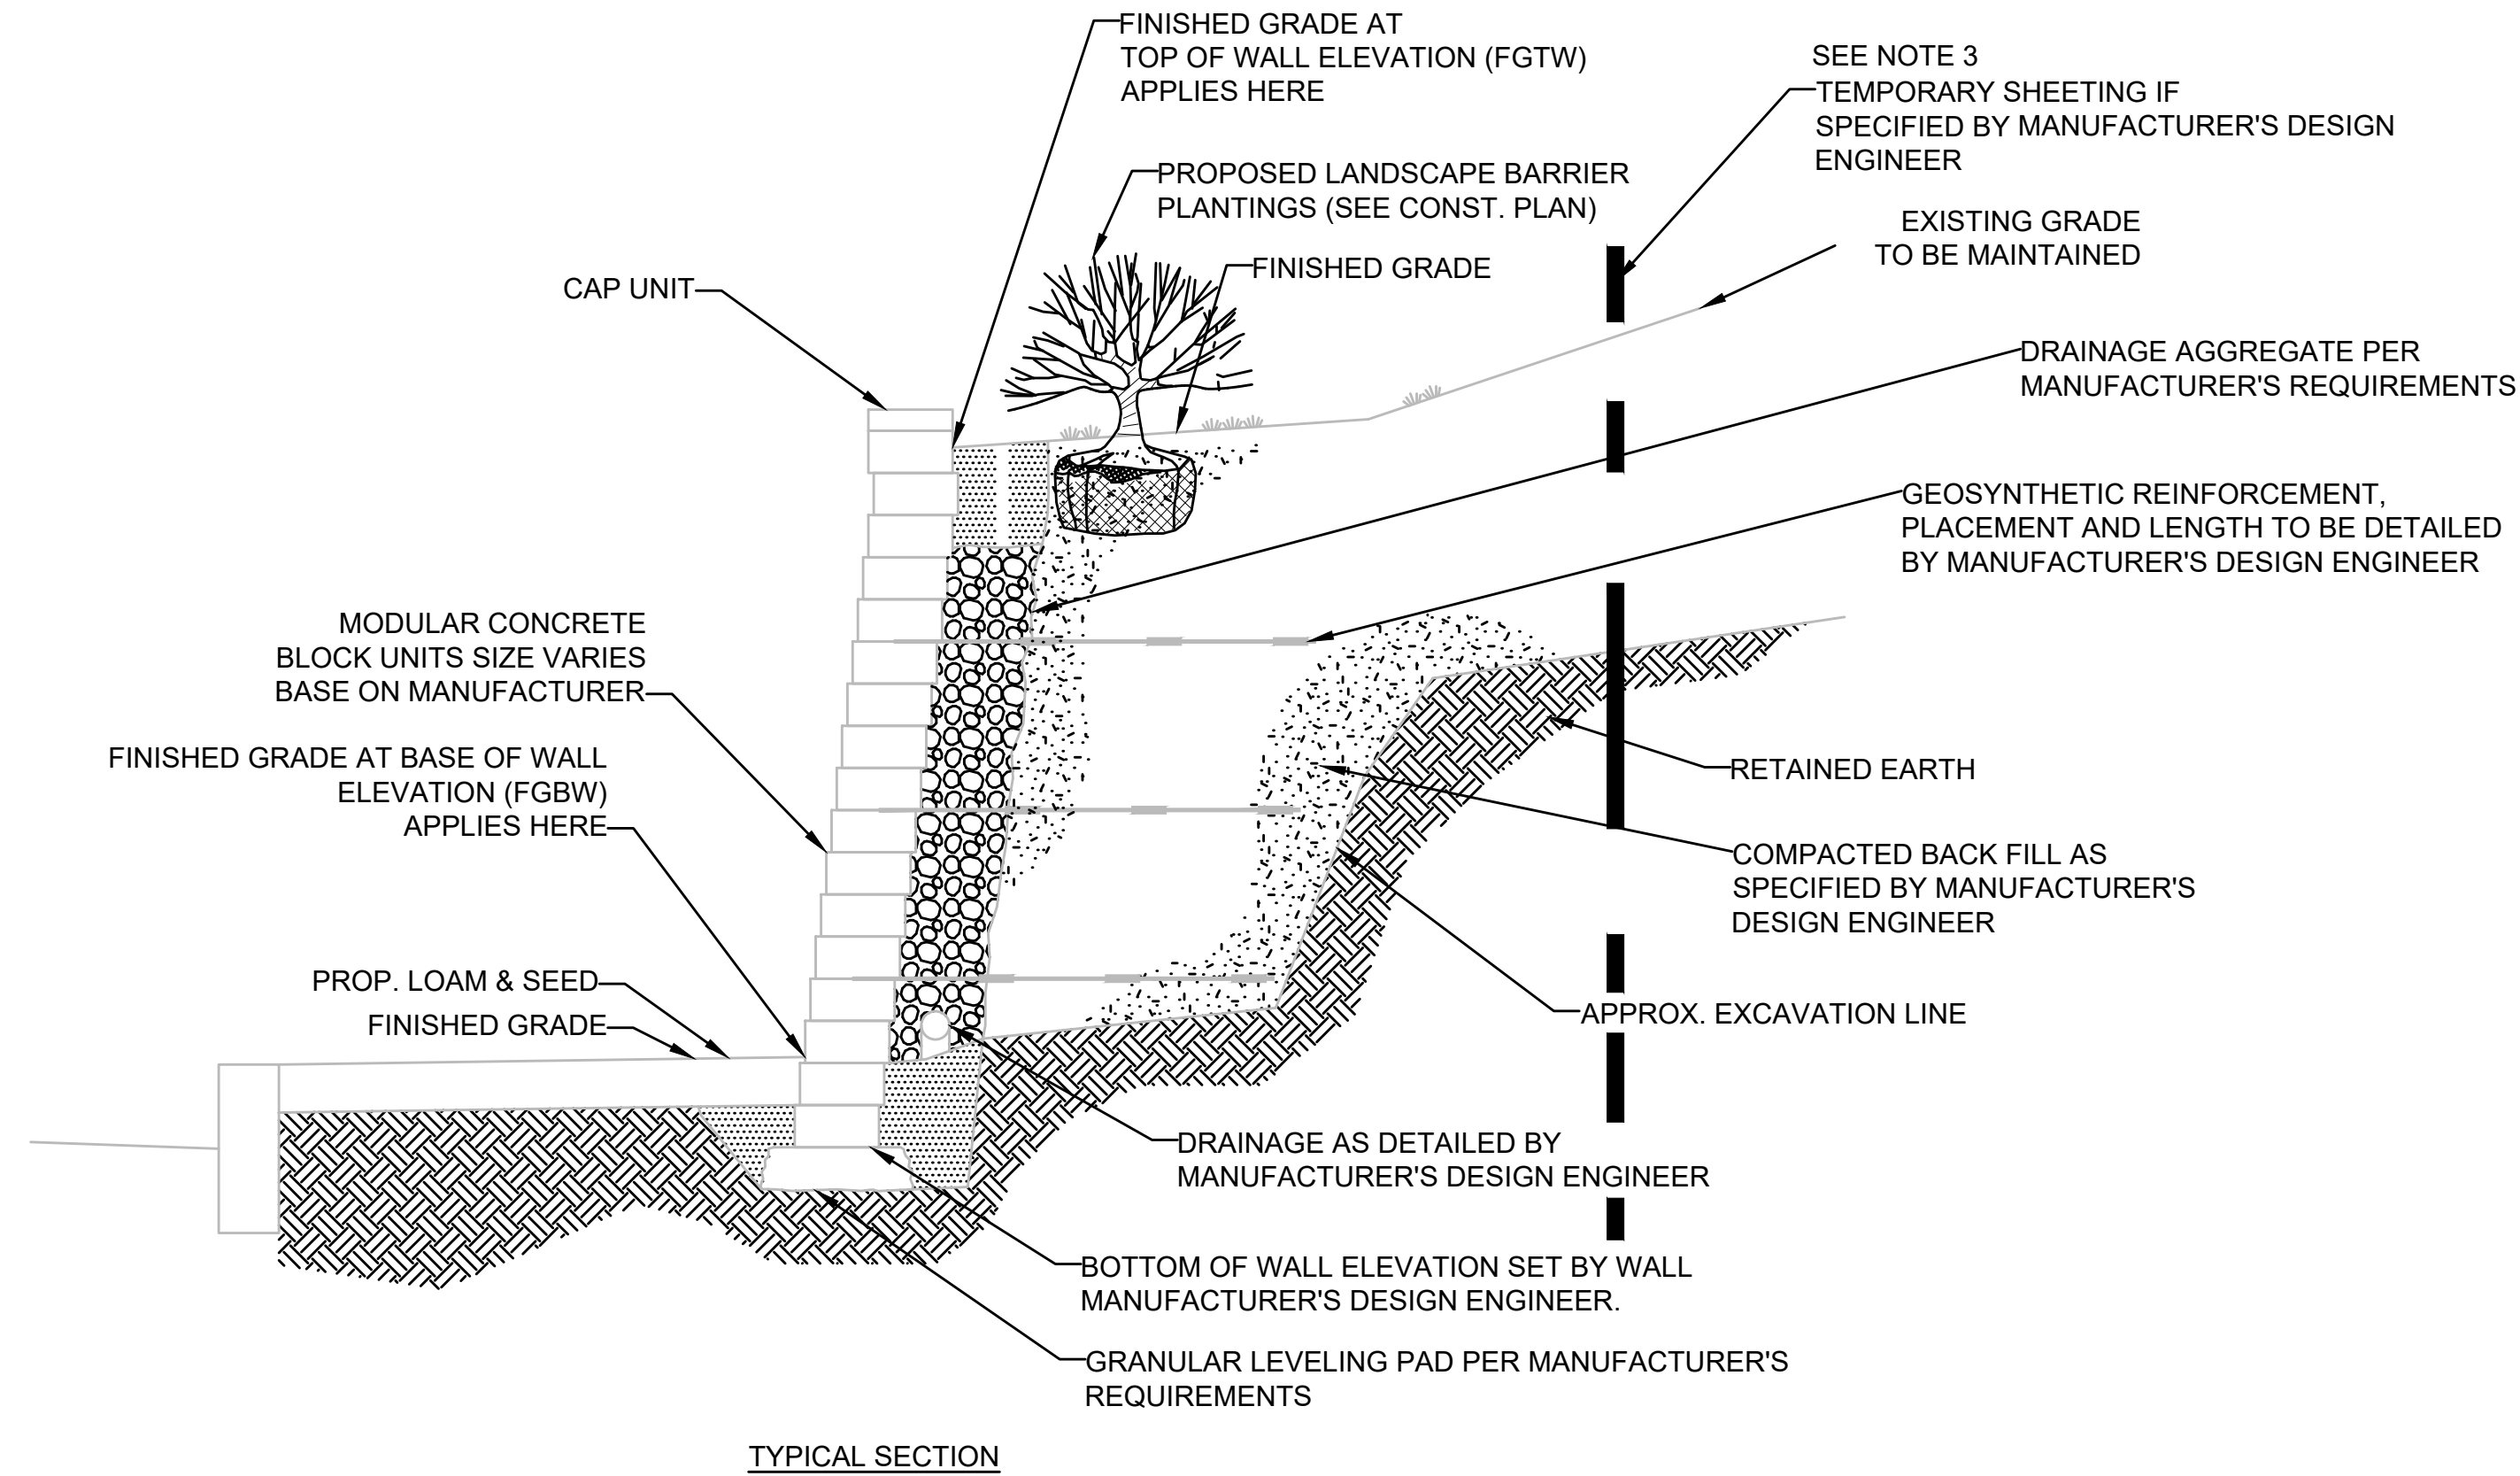


NOTES

1. DETAILS AND NOTES HEREON ARE GENERIC AND ARE INTENDED TO GIVE A GENERAL DESCRIPTION OF THE WALL.
2. DETAILED WALL CONSTRUCTION PLANS, STAMPED BY A PROFESSIONAL ENGINEER LICENSED IN THE STATE COMMONWEALTH OF MASSACHUSETTS, SHALL BE SUBMITTED TO AND APPROVED BY THE ENGINEER PRIOR TO CONSTRUCTION.
3. MANUFACTURER'S USE OF TEMPORARY SHEETING SHALL BE FOR CONTRACTOR CONVENIENCE ONLY. ANY TEMPORARY SHEETING USED SHALL BE PAID FOR AT THE EXPENSE OF THE CONTRACTOR.
4. SEE CONTRACT SPECIAL PROVISIONS FOR WALL FINISHES, COLOR, AND WALL FACE TREATMENTS

12 MECHANICALLY STABILIZED EARTH WALL

SCALE: N.T.S.

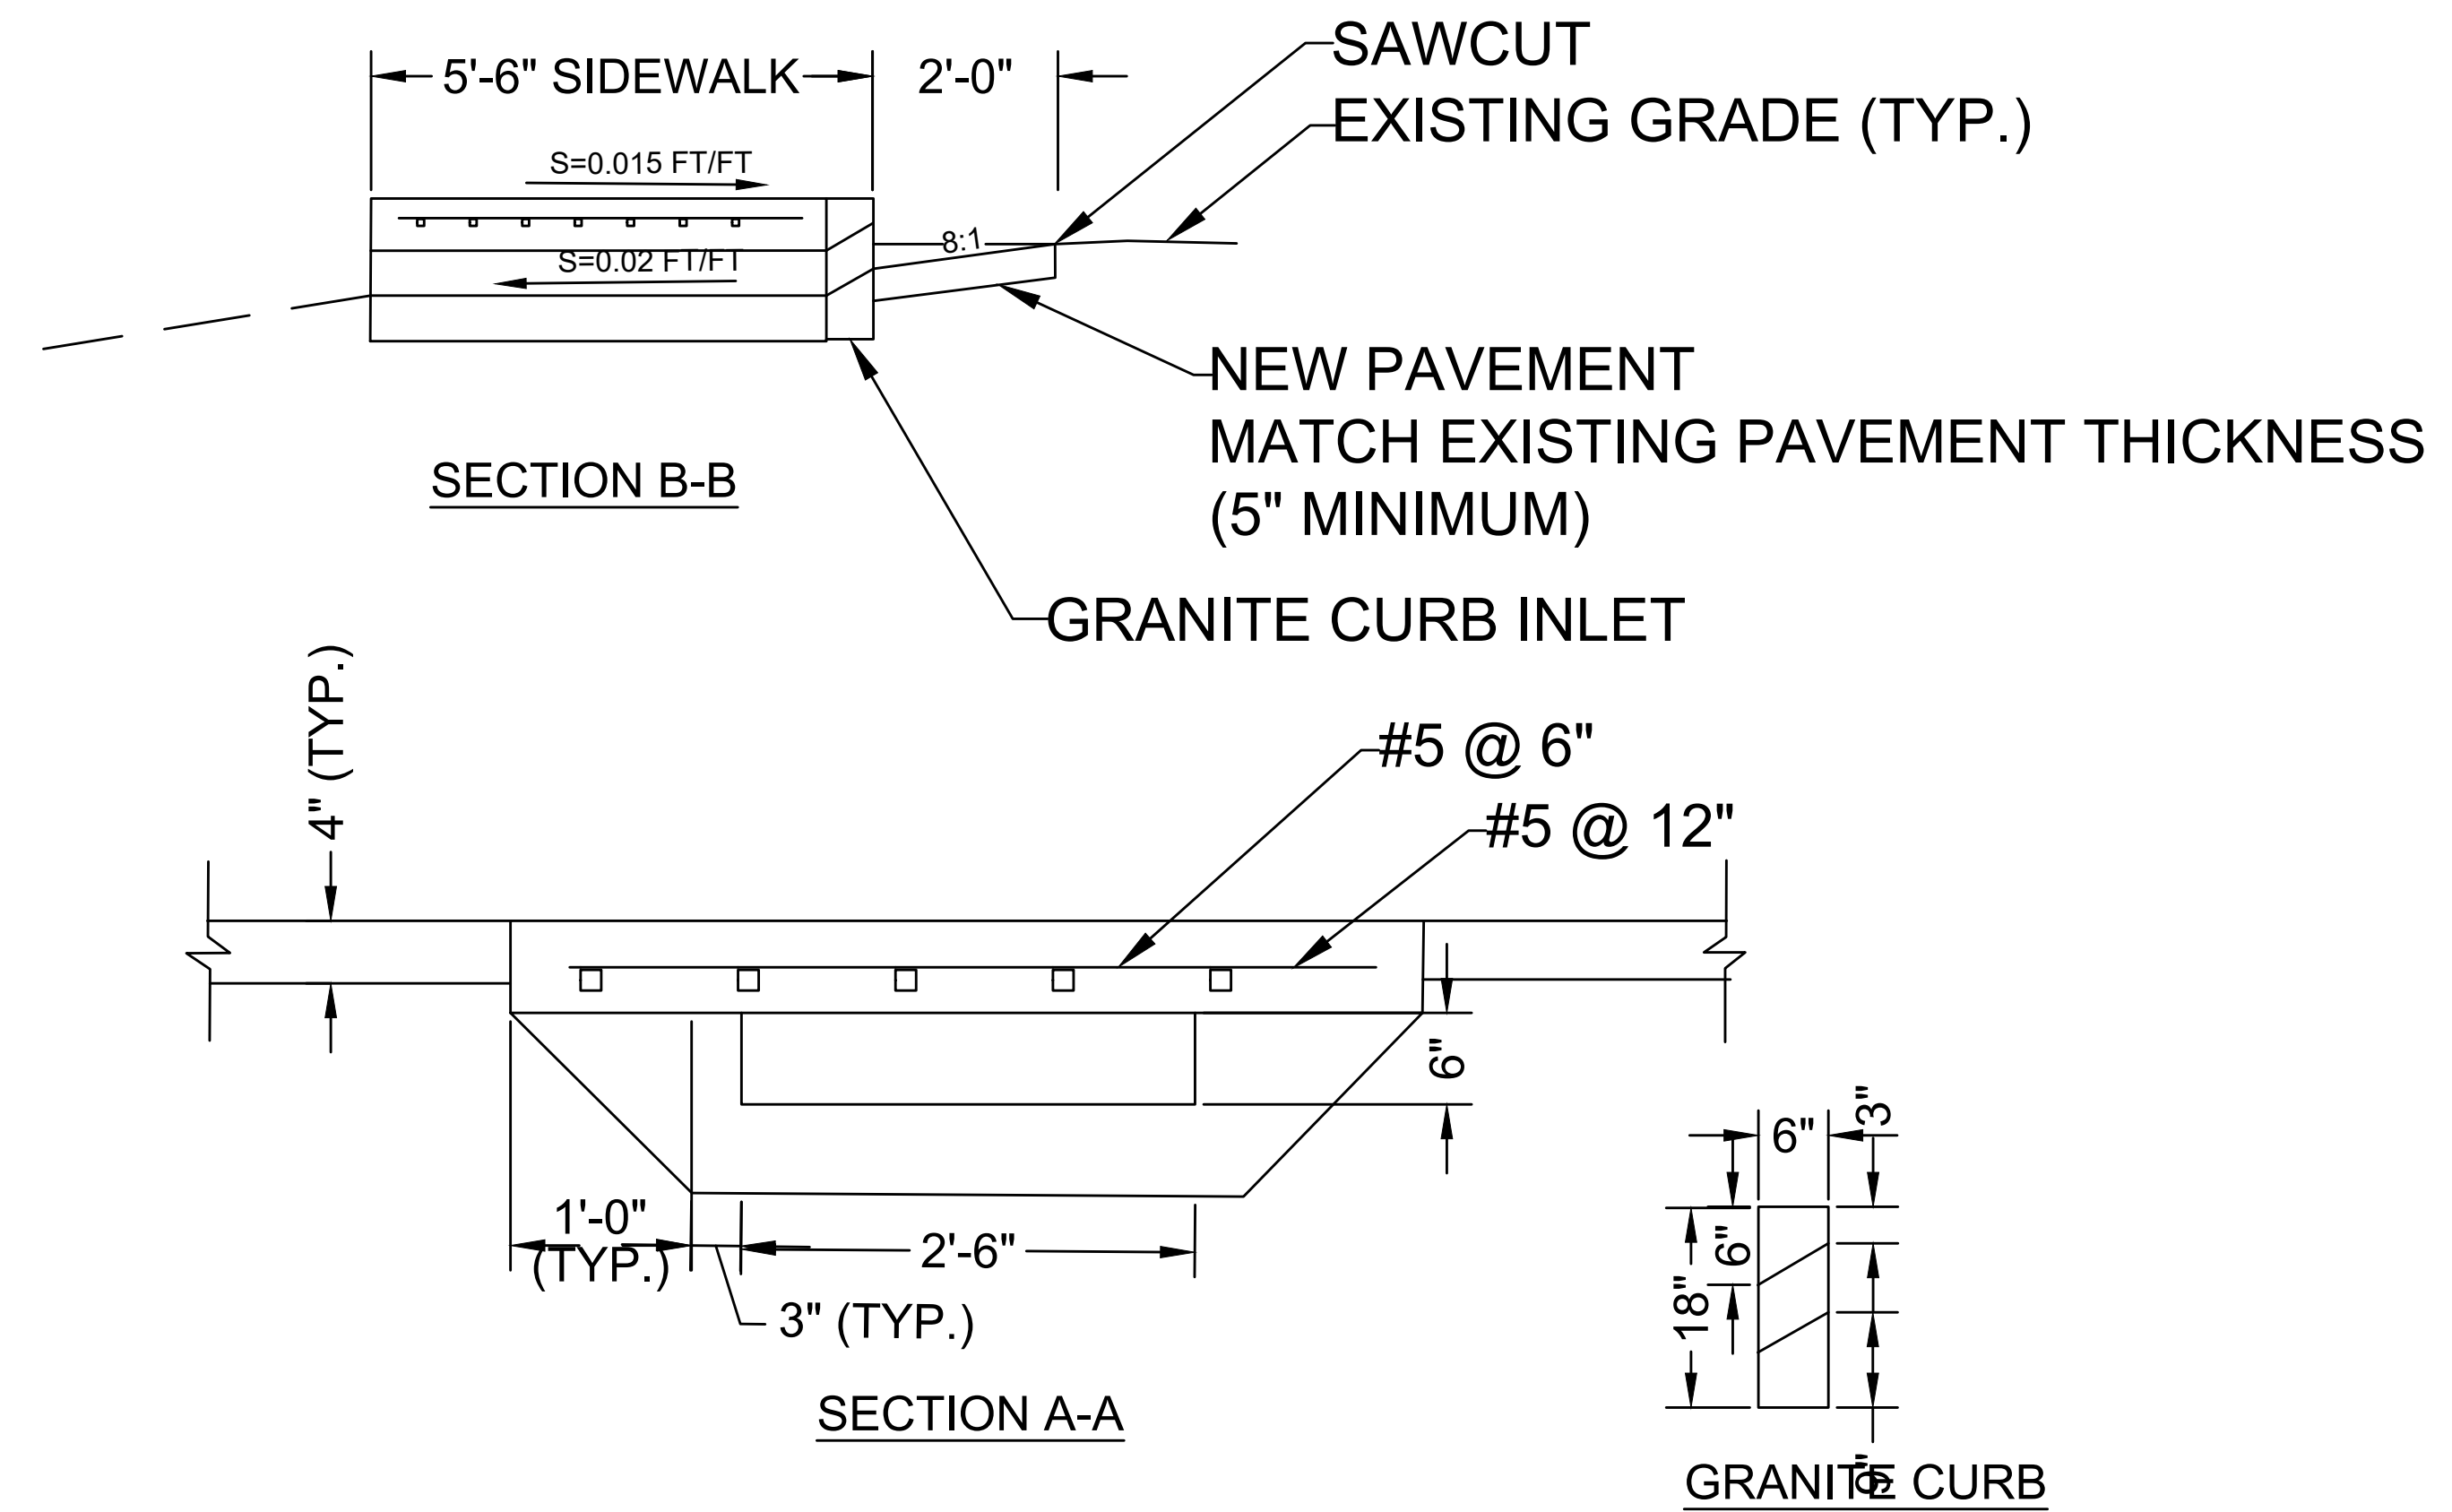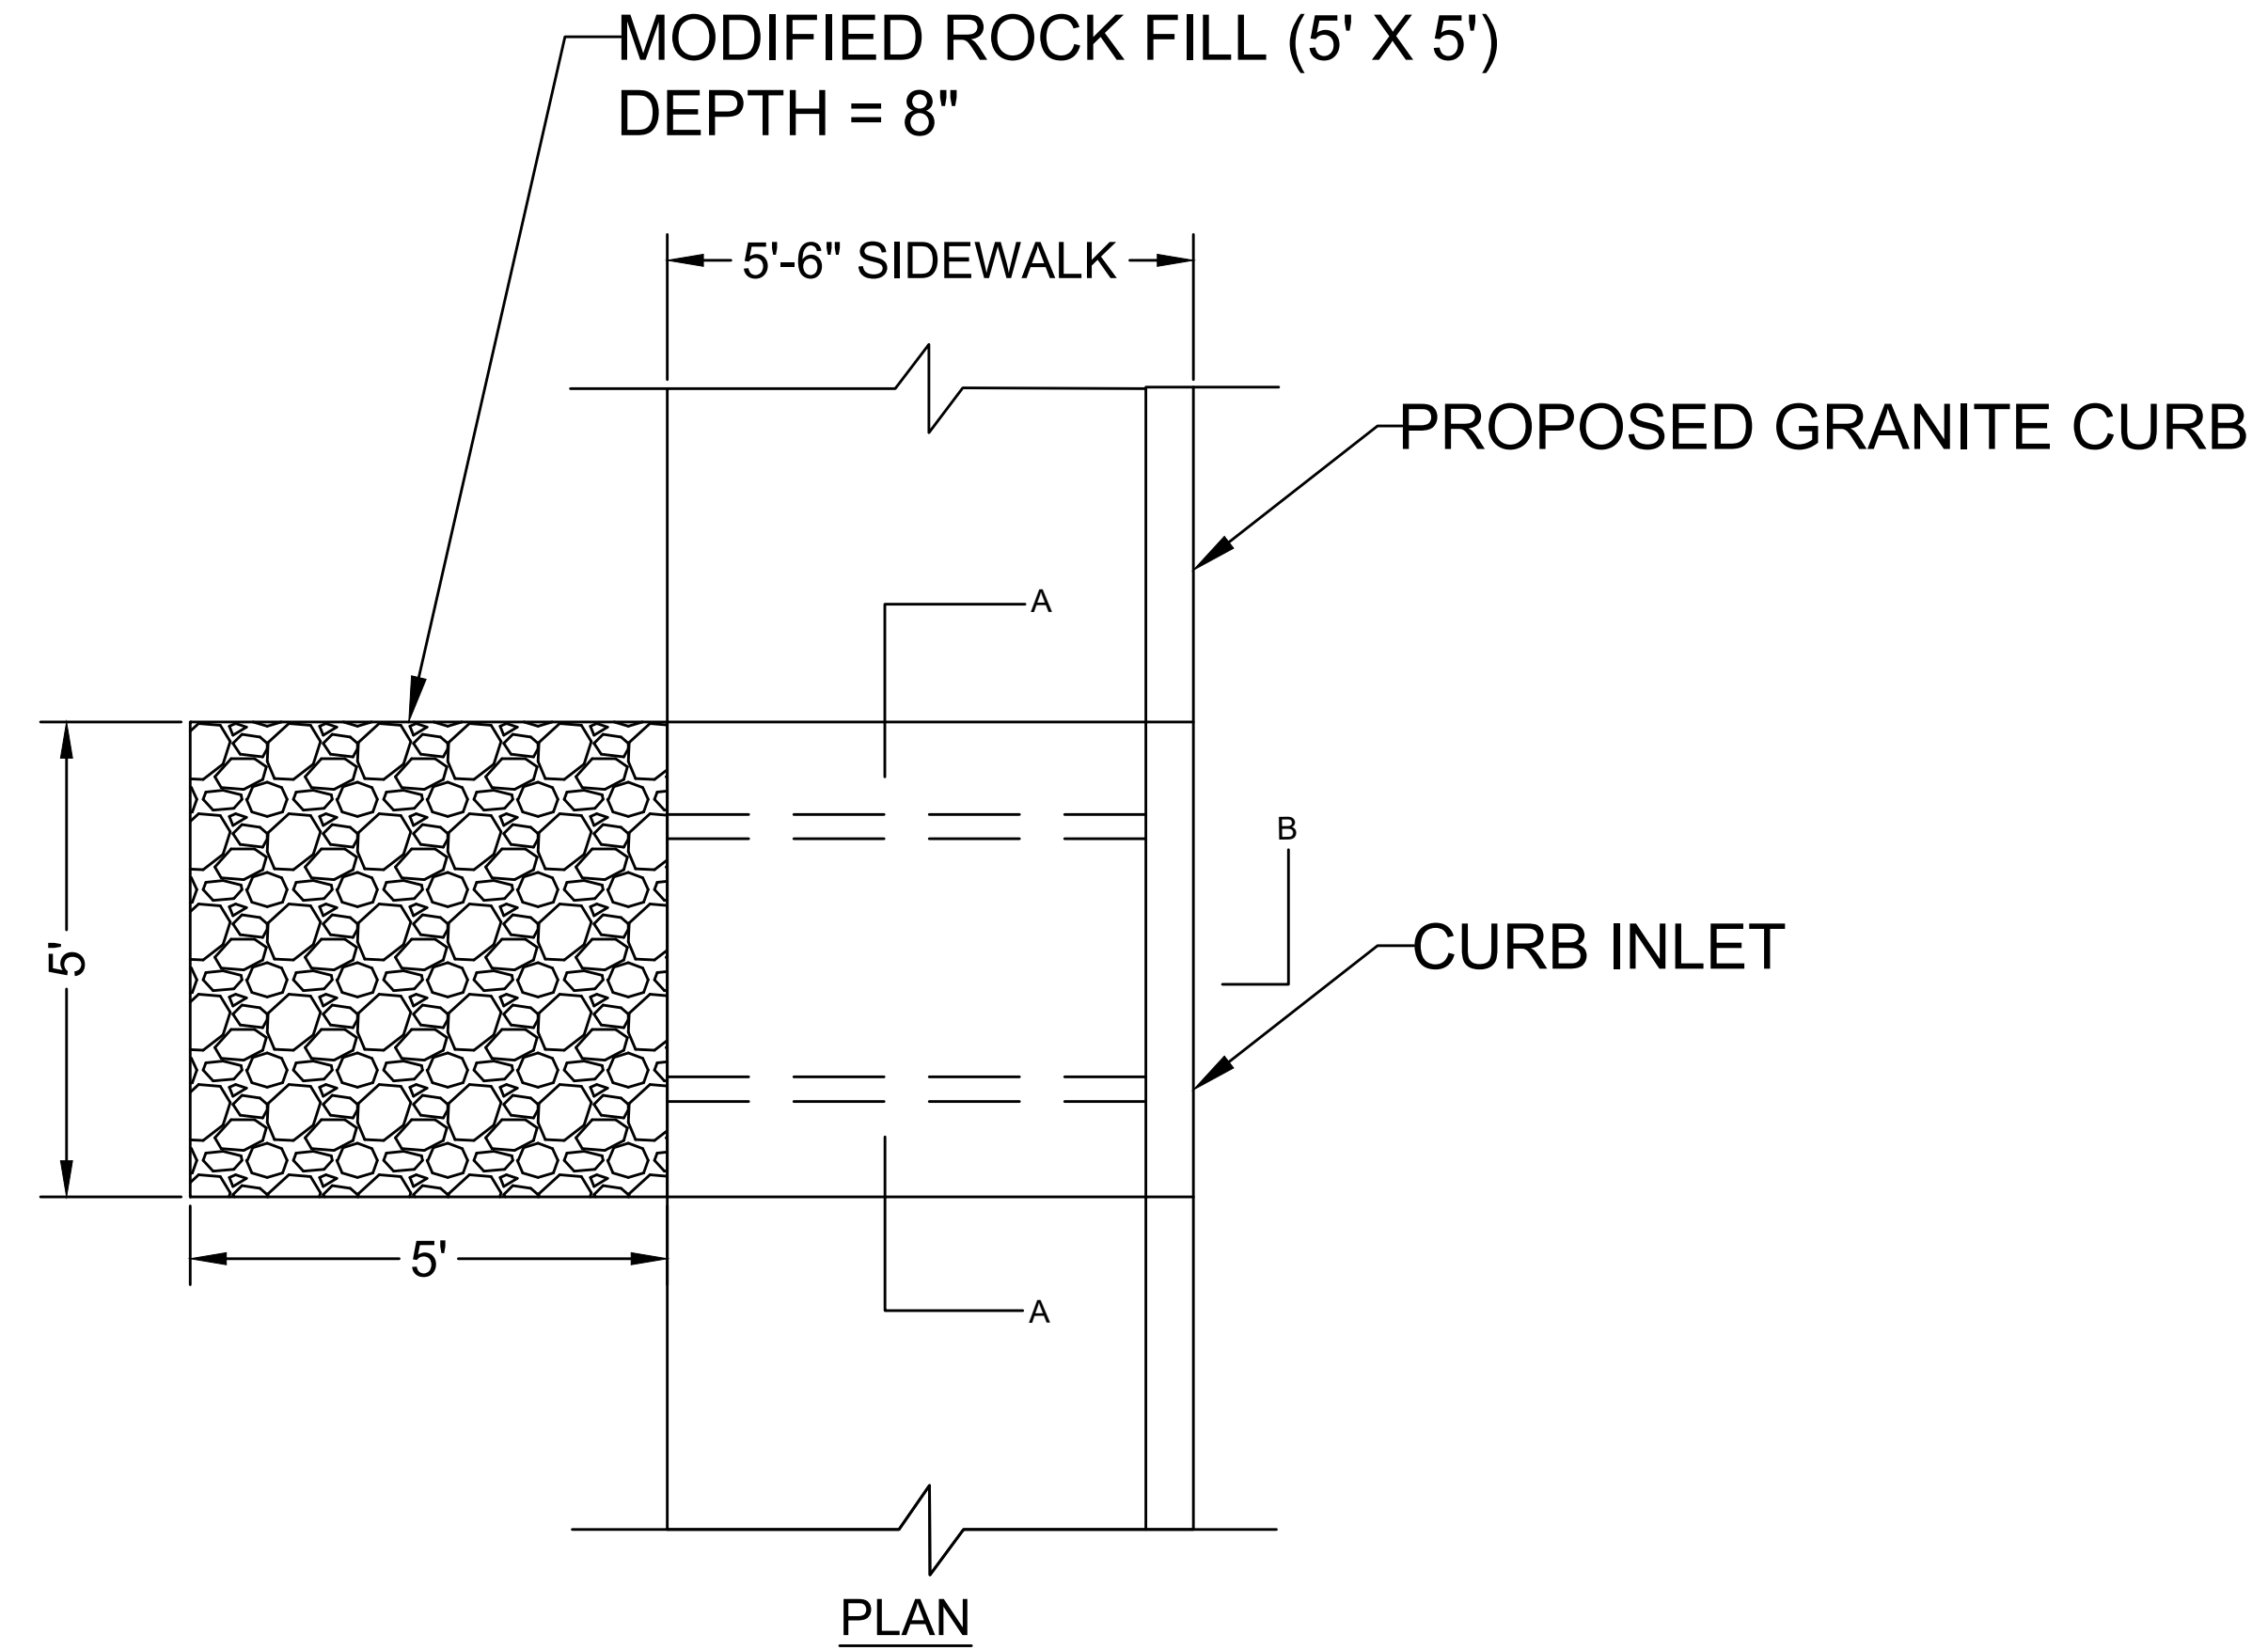

20 SIDEWALK INLET DETAIL

SCALE: N.T.S.

SCALE	N.T.S.	DATE	DESIGNER	REVIEWER
HORZ.				
VERT.				
DATUM				
HORZ.				
VERT.				
1.				
No.				
XX/XX				
DESIGNER				
REVIEWER				

SCALE	N.T.S.	DATE	DESIGNER	REVIEWER
HORZ.				
VERT.				
DATUM				
HORZ.				
VERT.				
1.				
No.				
XX/XX				
DESIGNER				
REVIEWER				

FUSS & O'NEILL
1550 MAIN STREET, SUITE 400
STURM, MA 01565
413.452.0445
www.fuss.com

TOWN OF LITTLETON
CONSTRUCTION DETAILS
RECONSTRUCTION OF FOSTER STREET
PHASE II
LITTLETON
MASSACHUSETTS

PROJ. No.: 20170044 A30
DATE: MARCH 1, 2021

CD-502


26 WATER SERVICE CONNECTION
SCALE: N.T.S.

27 WATER MAIN TRENCH
SCALE: N.T.S.

19 WATER MAIN JOINT RESTRAINT
SCALE: N.T.S.


18 HYDRANT AND VALVE DETAIL
SCALE: N.T.S.

File Path: J:\DWG\IP2017\0044A30\CivilDetails\20170044A30_DET01.dwg Layout: CD 504 Plotted: Mon, March 01, 2021 - 11:33 AM User: jdeskavich
MS VIEW: Plotter: DWG TO PDF.PC3 CTB File: MADOT-D.STB

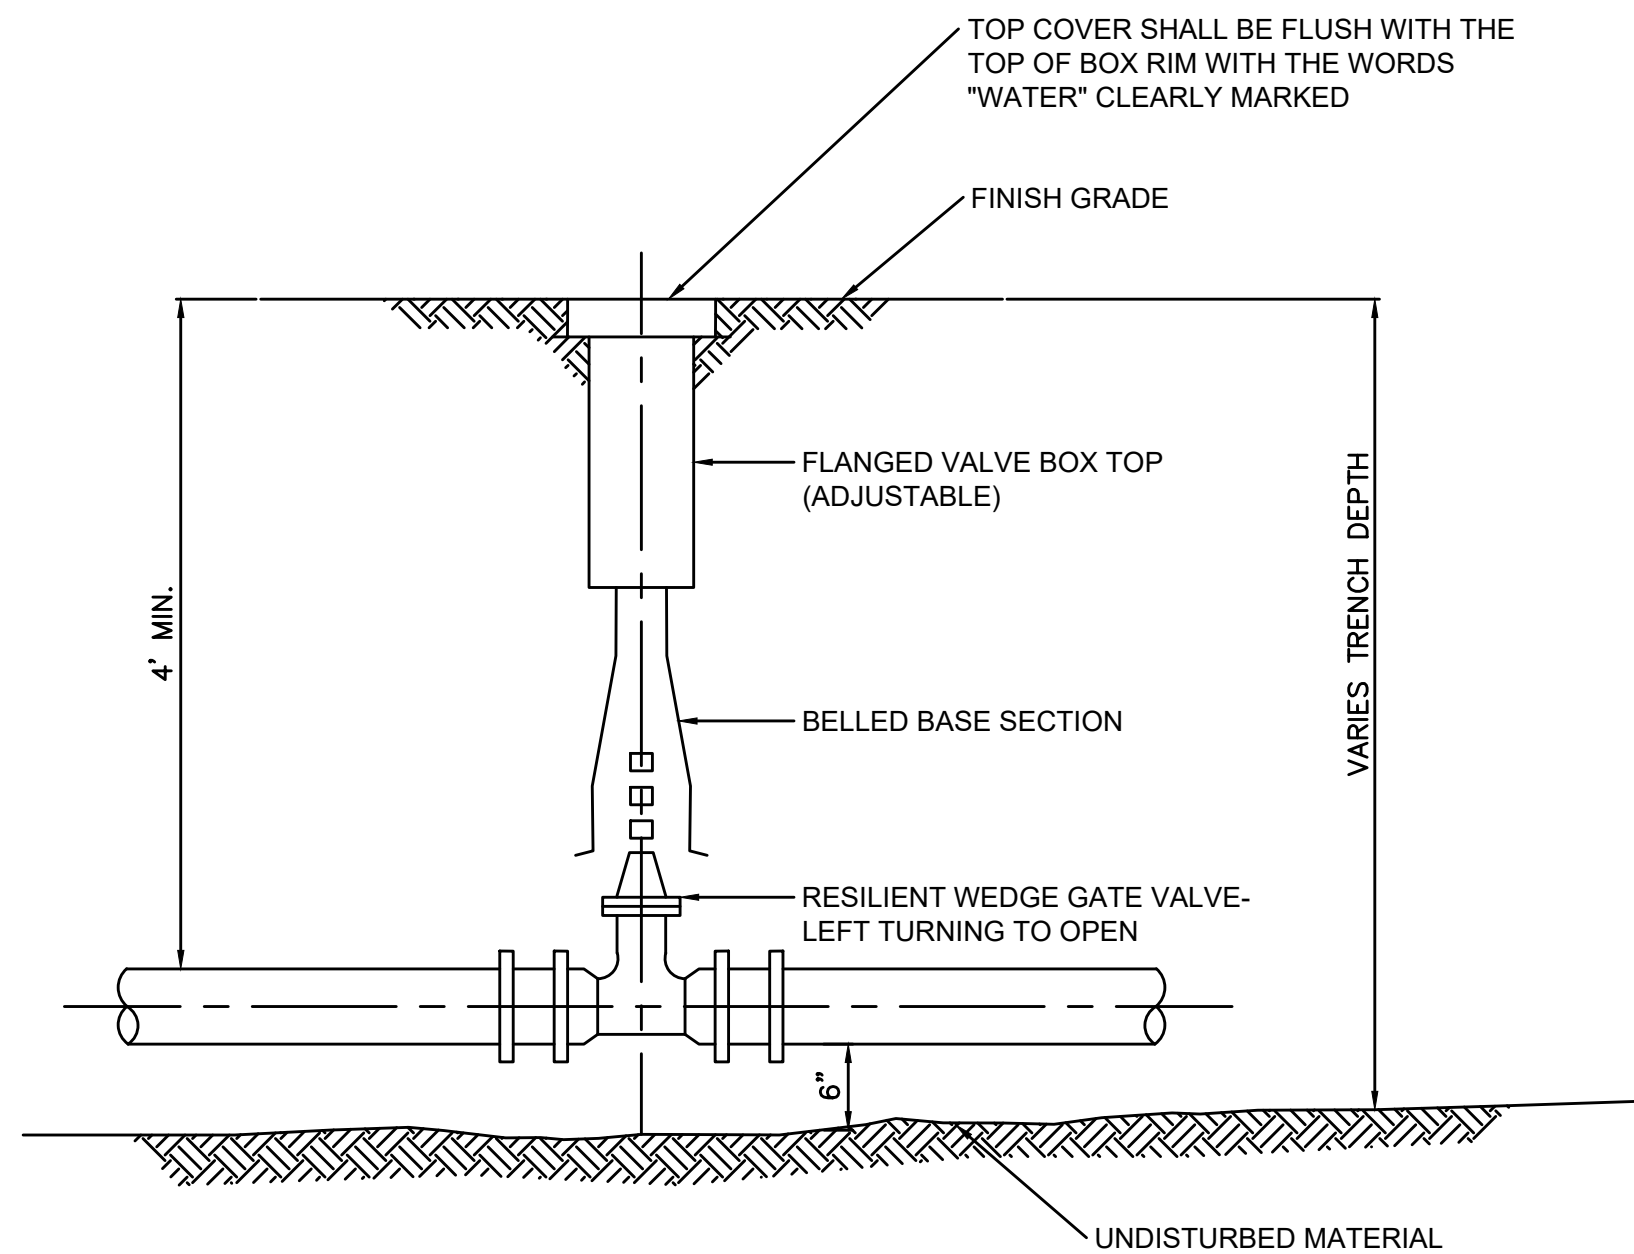


21 GATE VALVE
SCALE: N.T.S.



STANDARD MANHOLE FRAME AND COVER COVER
TO BE STAMPED "DRAIN" MANHOLE FRAME AND
COVER CASTINGS CONFORMING TO
MASSACHUSETTS DOT SPECIFICATIONS

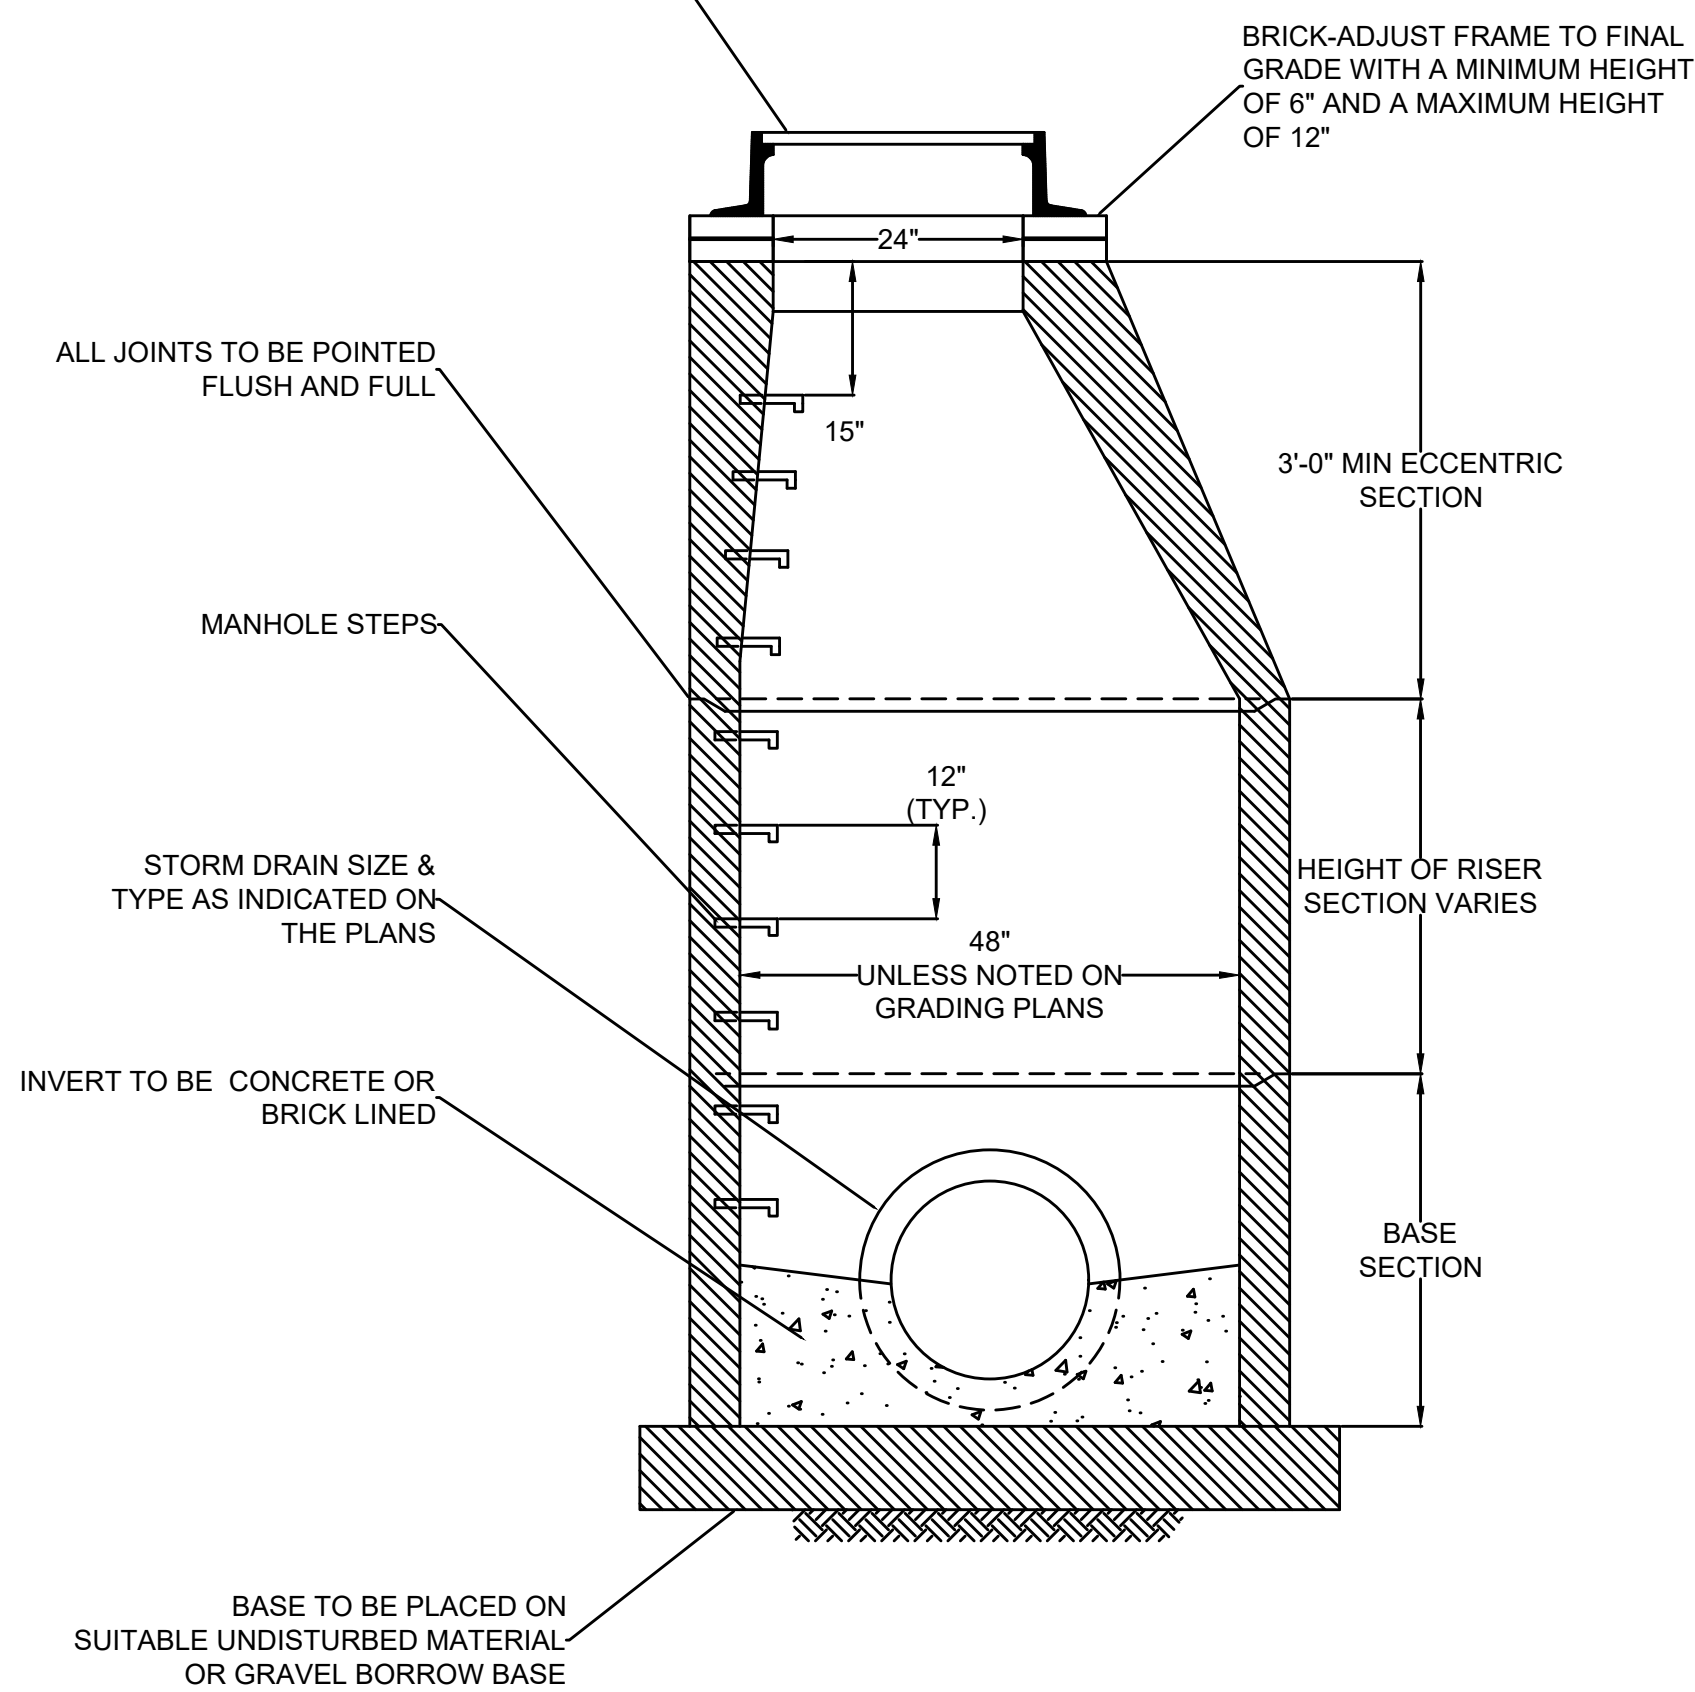

20 DRAINAGE MANHOLE
SCALE: N.T.S.

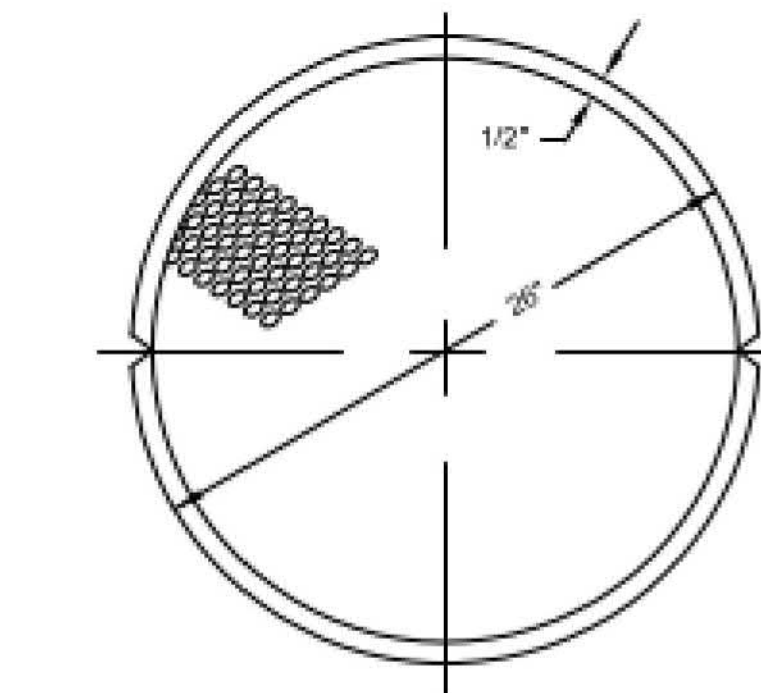

STANDARD COVER
FOR COVER DETAILS SEE DRAWING E 202.8.0

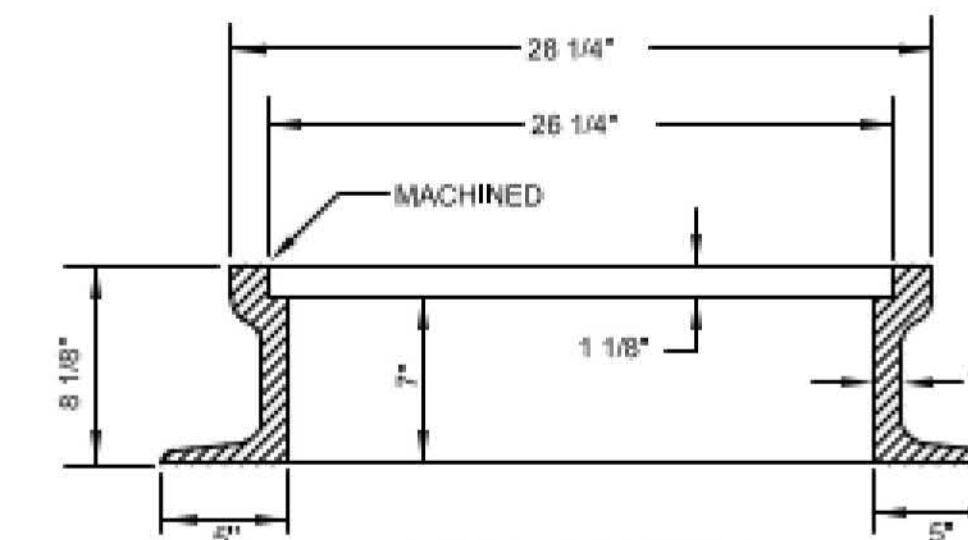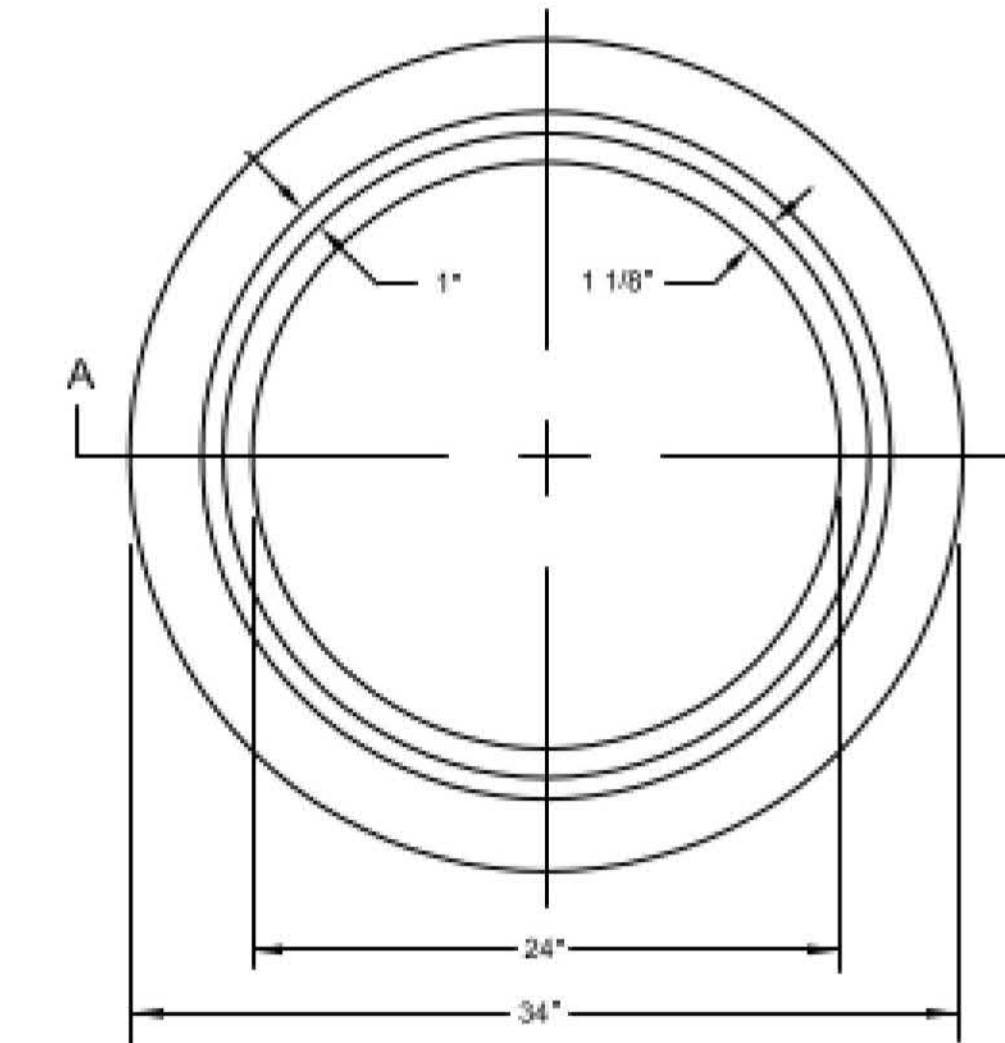

TYPE - A FRAME

- NOTES:
1. MINIMUM MASS - 265 LBS.
 2. MATERIAL - CAST IRON - SEE STANDARD SPECIFICATIONS WITH NO BLACK ASPHALT COATING ALLOWED

22 MANHOLE FRAME AND COVER – A FRAME
SCALE: N.T.S.

No.	DATE	DESCRIPTION	DESIGNER	REVIEWER
1.			X/X	XX

SCALE: N.T.S.
HORIZ.: 1" = 10'
VERT.: 1" = 10'
DATUM: 1" = 10'
HORIZ.: 1" = 10'
VERT.: 1" = 10'
GRAPHIC SCALE

FUSS & O'NEILL
1550 MAIN STREET, SUITE 400
SPRINGFIELD, MA 01105
413.452.0445
www.fuss.com

TOWN OF LITTLETON
CONSTRUCTION DETAILS
RECONSTRUCTION OF FOSTER STREET
PHASE II
LITTLETON MASSACHUSETTS

PROJ. No.: 20170044.A30
DATE: MARCH 1, 2021

CD-504



File Path: J:\DWG\IP2017\0044A30\CivilDetails\20170044A30_DET01.dwg Layout: CD 505 Plotted: Mon, March 01, 2021 - 11:33 AM User: jdeskavich
MS VIEW: Plotter: DWG TO PDF PC3 CTB File: MADOT-D.STB

LEGEND & GENERAL NOTES:



W = SIDEWALK WIDTH
CC = CEMENT CONCRETE
HMA = HOT MIX ASPHALT
G = WIDTH OF GRASS BUFFER

- SEE CONSTRUCTION STANDARD E 107.8.0 SIDEWALK THROUGH DRIVEWAY WITH CURB RETURNS.
- SEE CONSTRUCTION STANDARD E 107.9.0 CURB TRANSITION LENGTHS.


* CONSTRUCTION TOLERANCE $\pm 0.5\%$

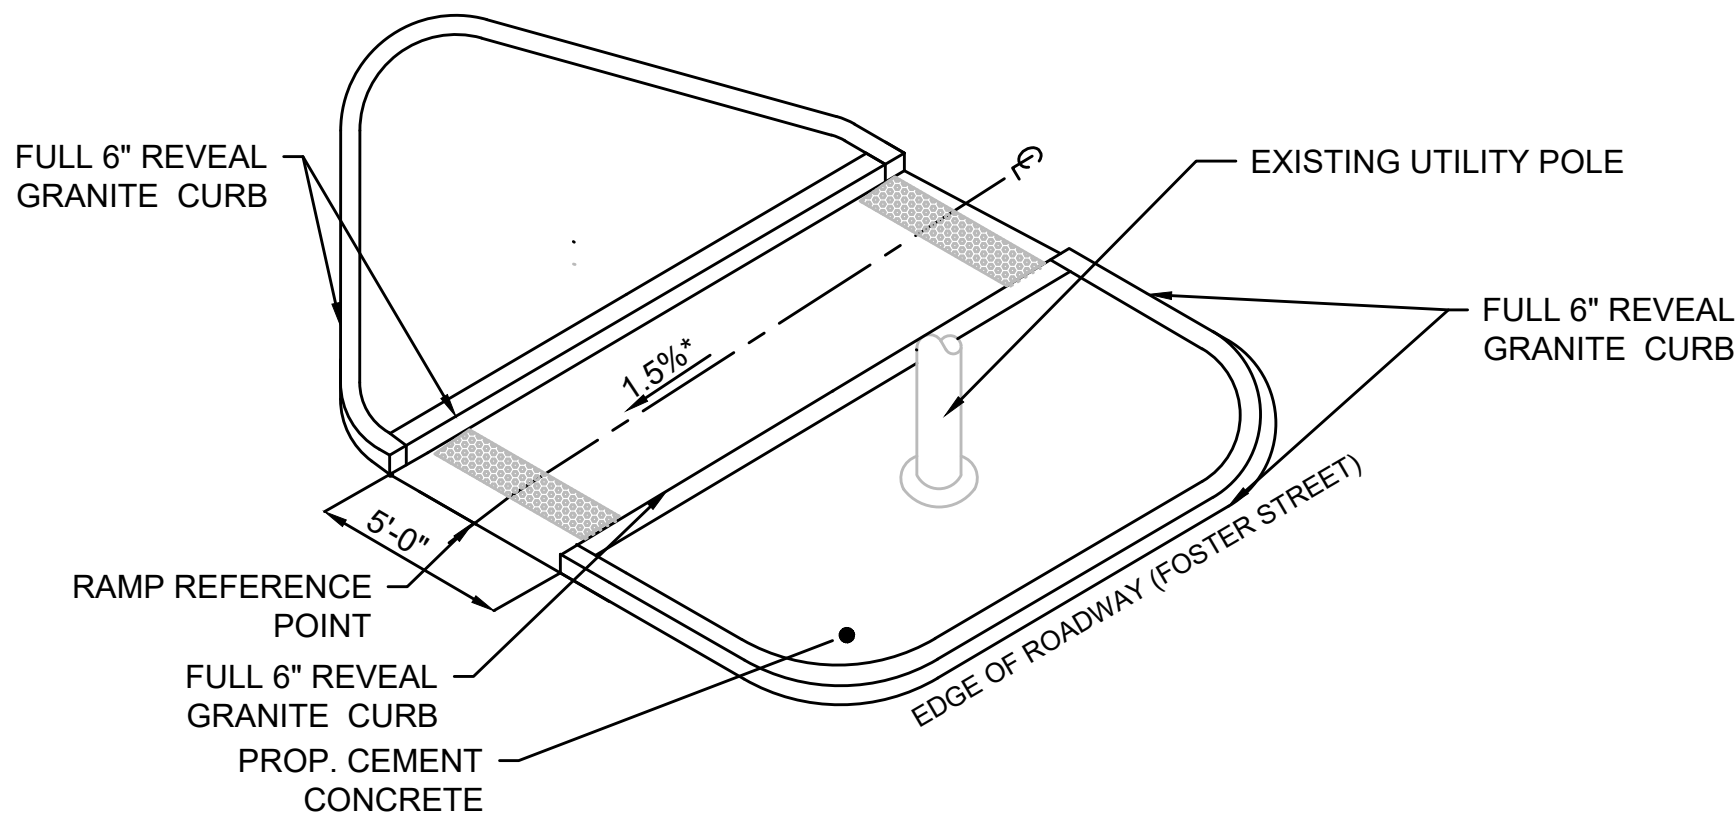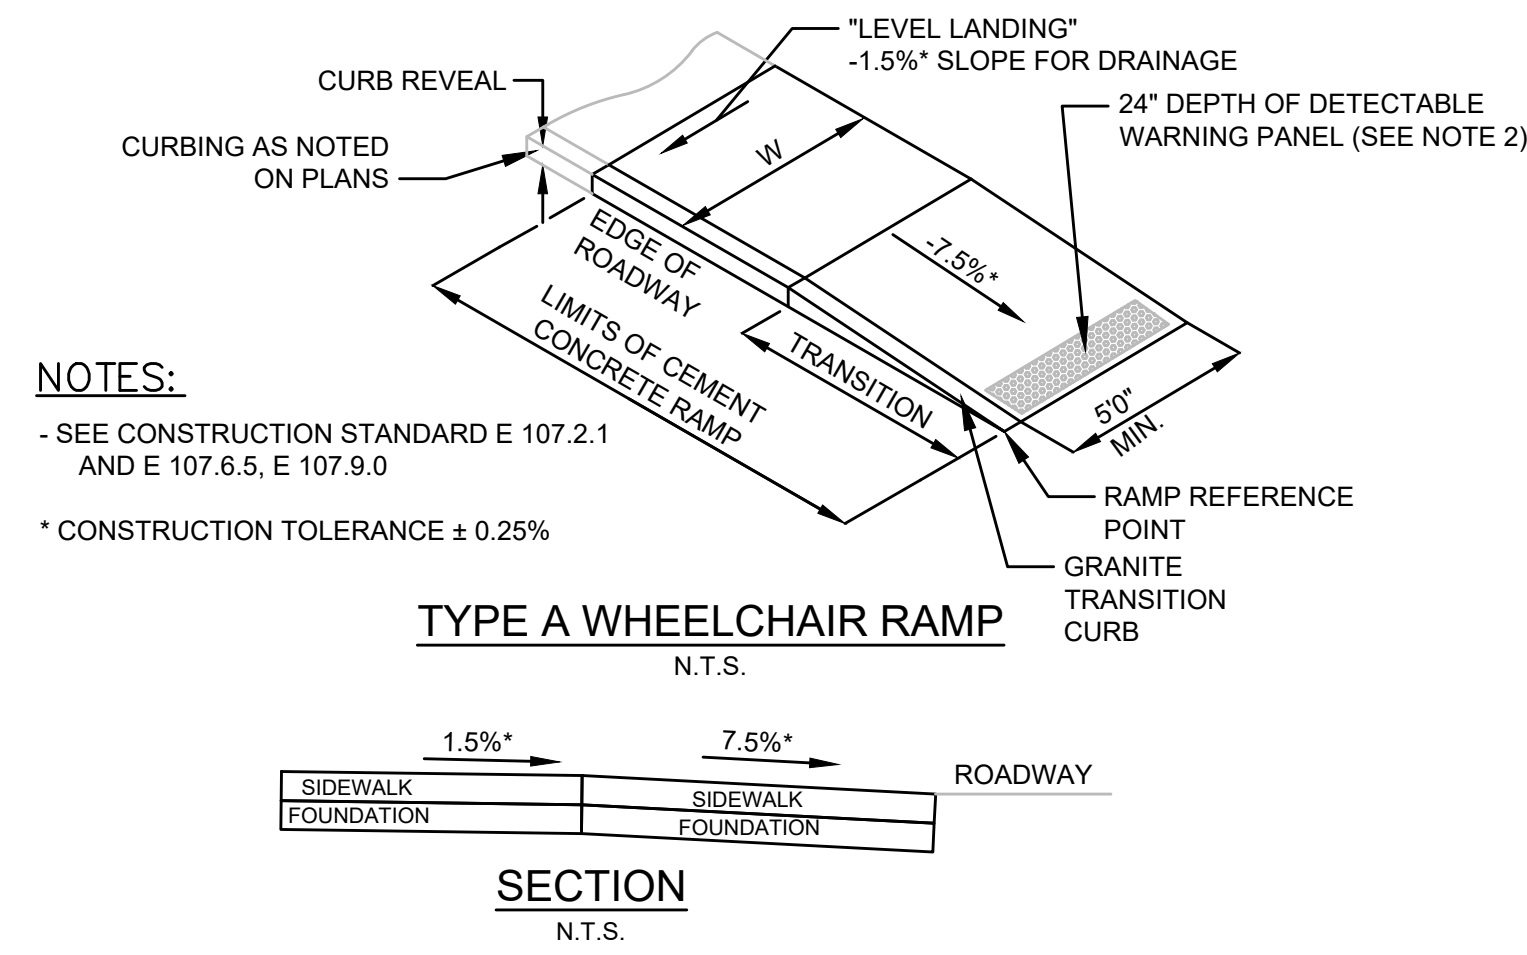


TYPE C1 WHEELCHAIR RAMP
PEDESTRIAN REFUGE ISLAND AT MILL ROAD
N.T.S.

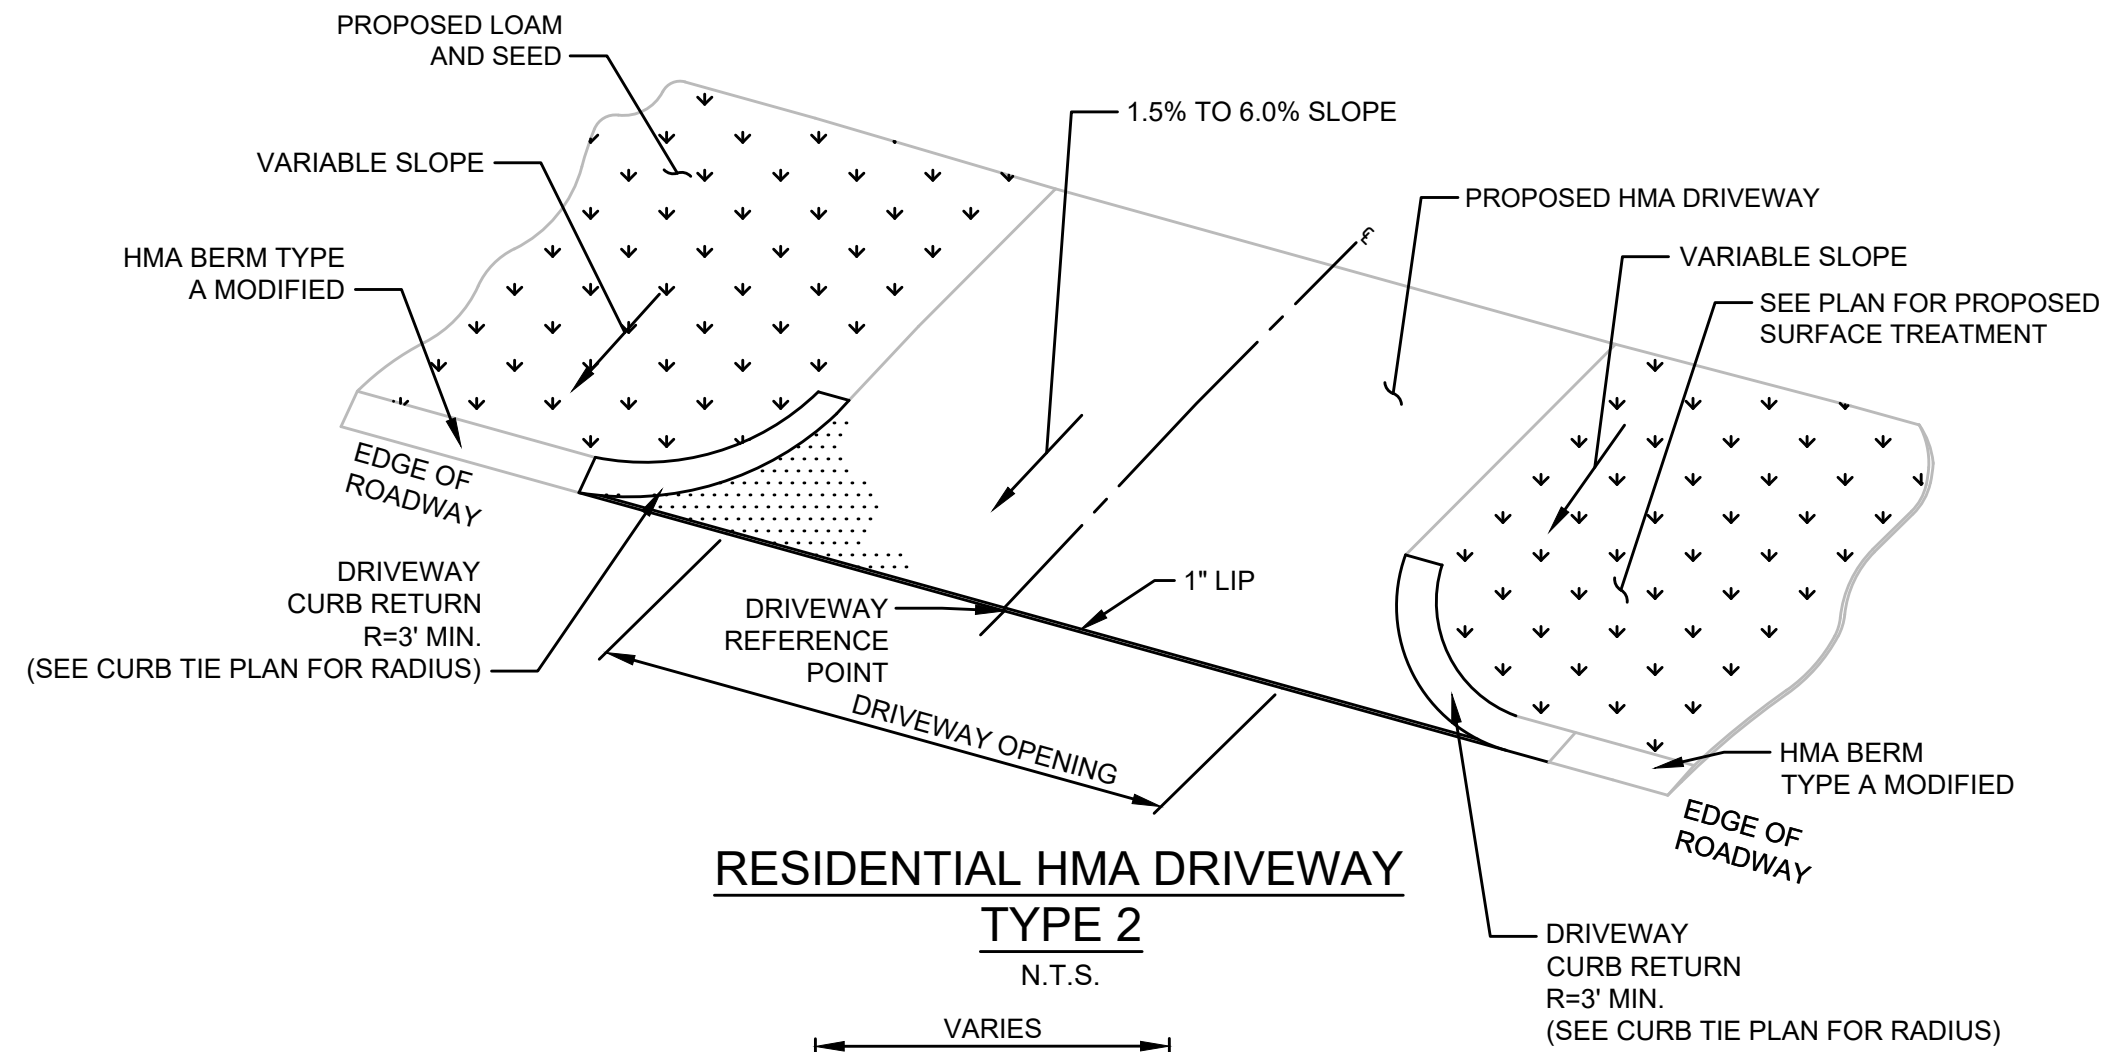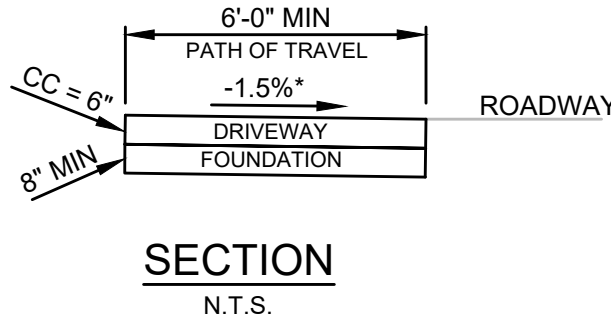



RESIDENTIAL HMA DRIVEWAY
TYPE 2
N.T.S.

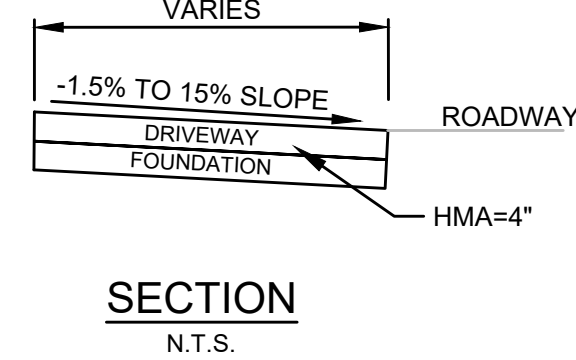

SECTION
N.T.S.

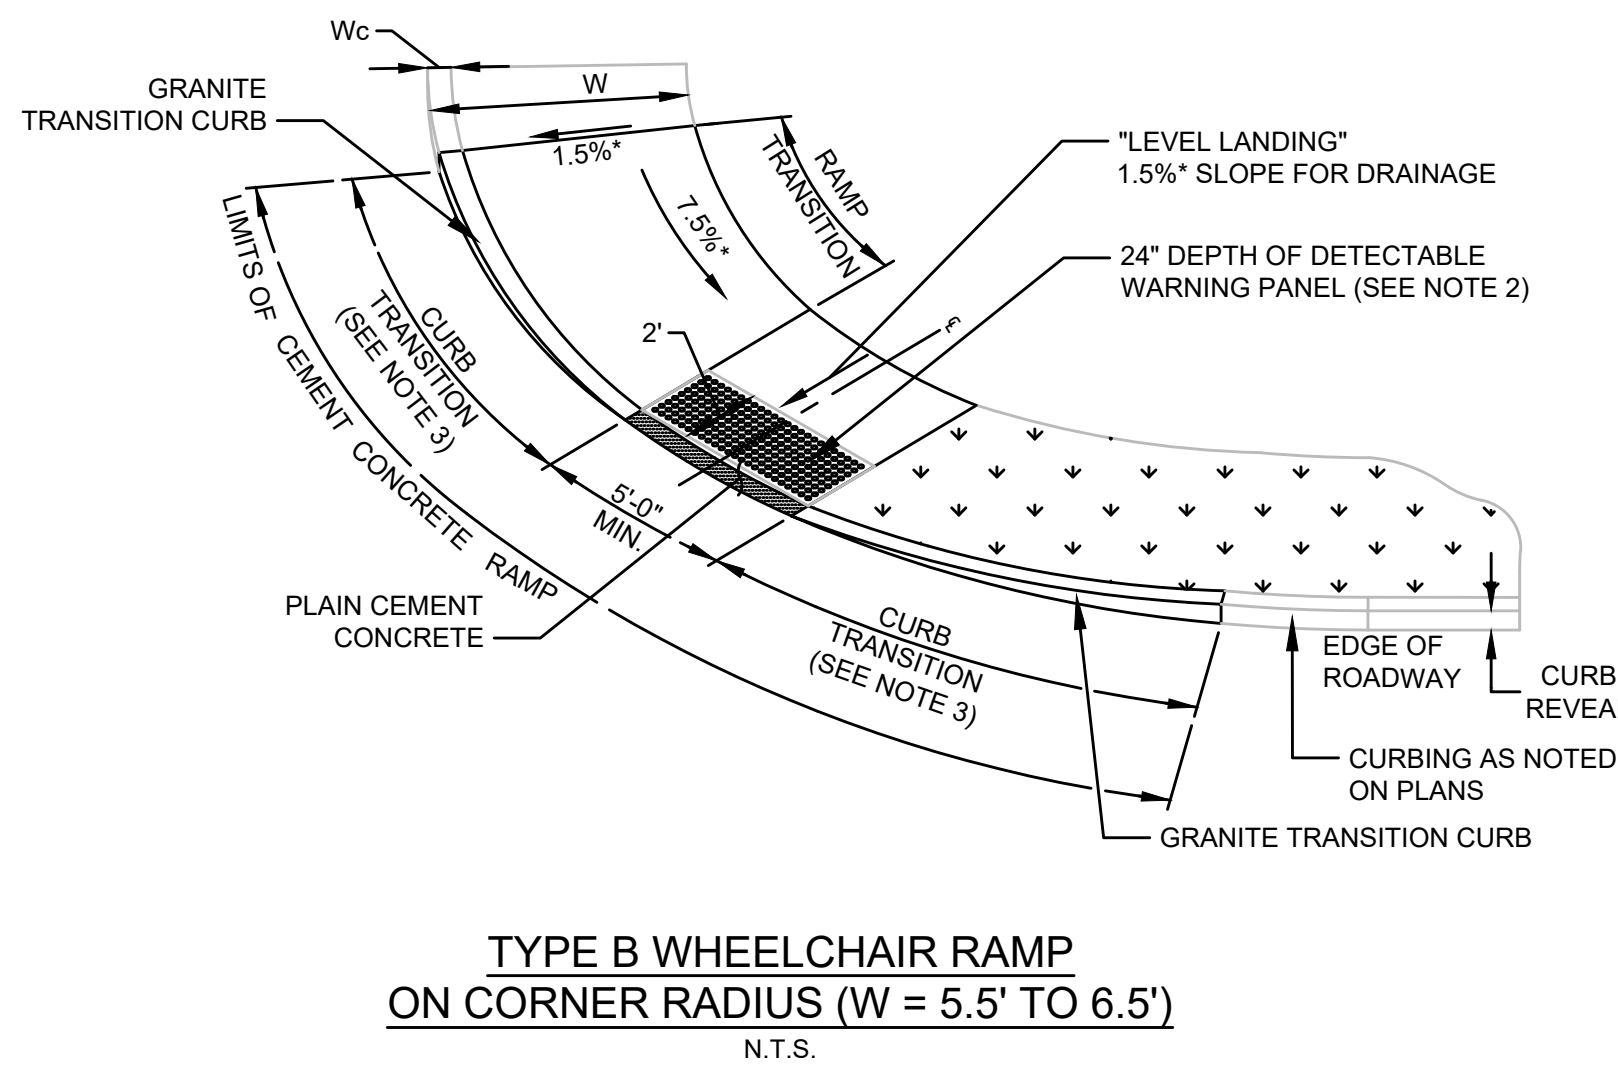



TYPE B WHEELCHAIR RAMP
ON CORNER RADIUS (W = 5.5' TO 6.5')
N.T.S.

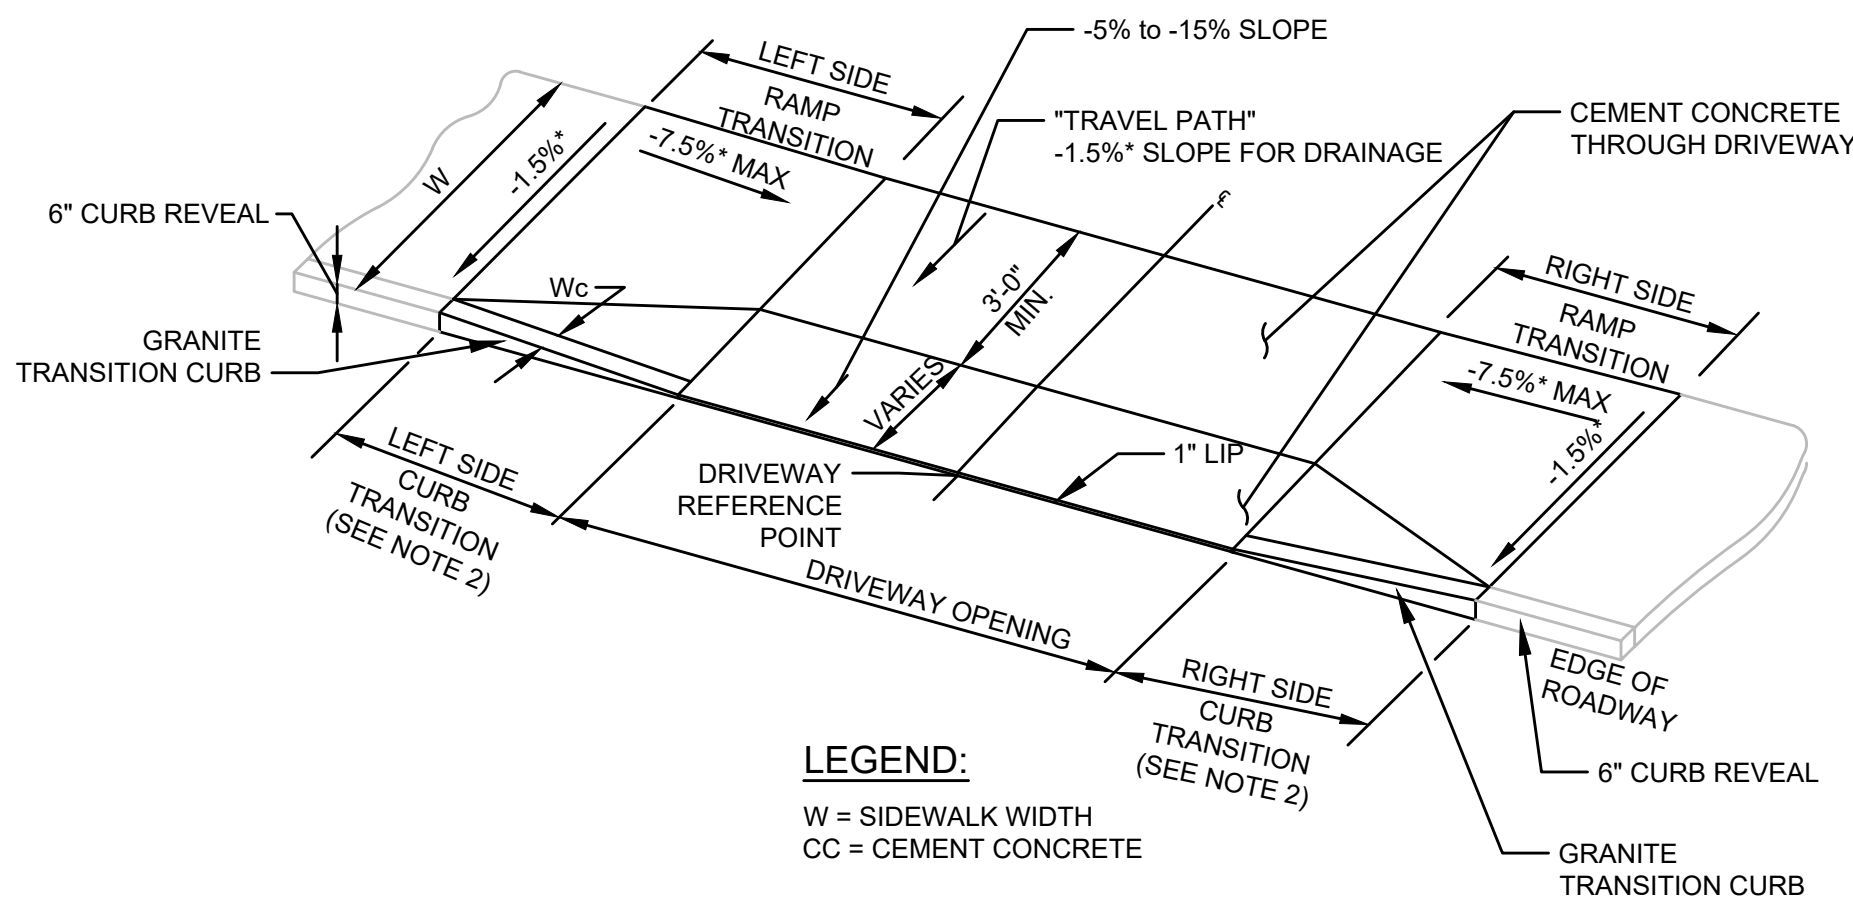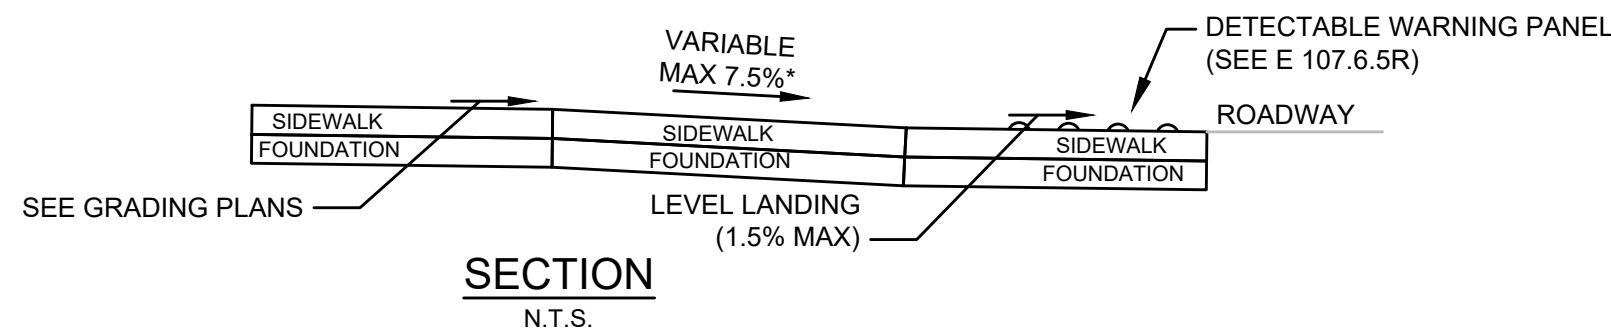

LEGEND:

W = SIDEWALK WIDTH
CC = CEMENT CONCRETE


SIDEWALK THROUGH
DRIVEWAYS - TYPE 1
N.T.S.

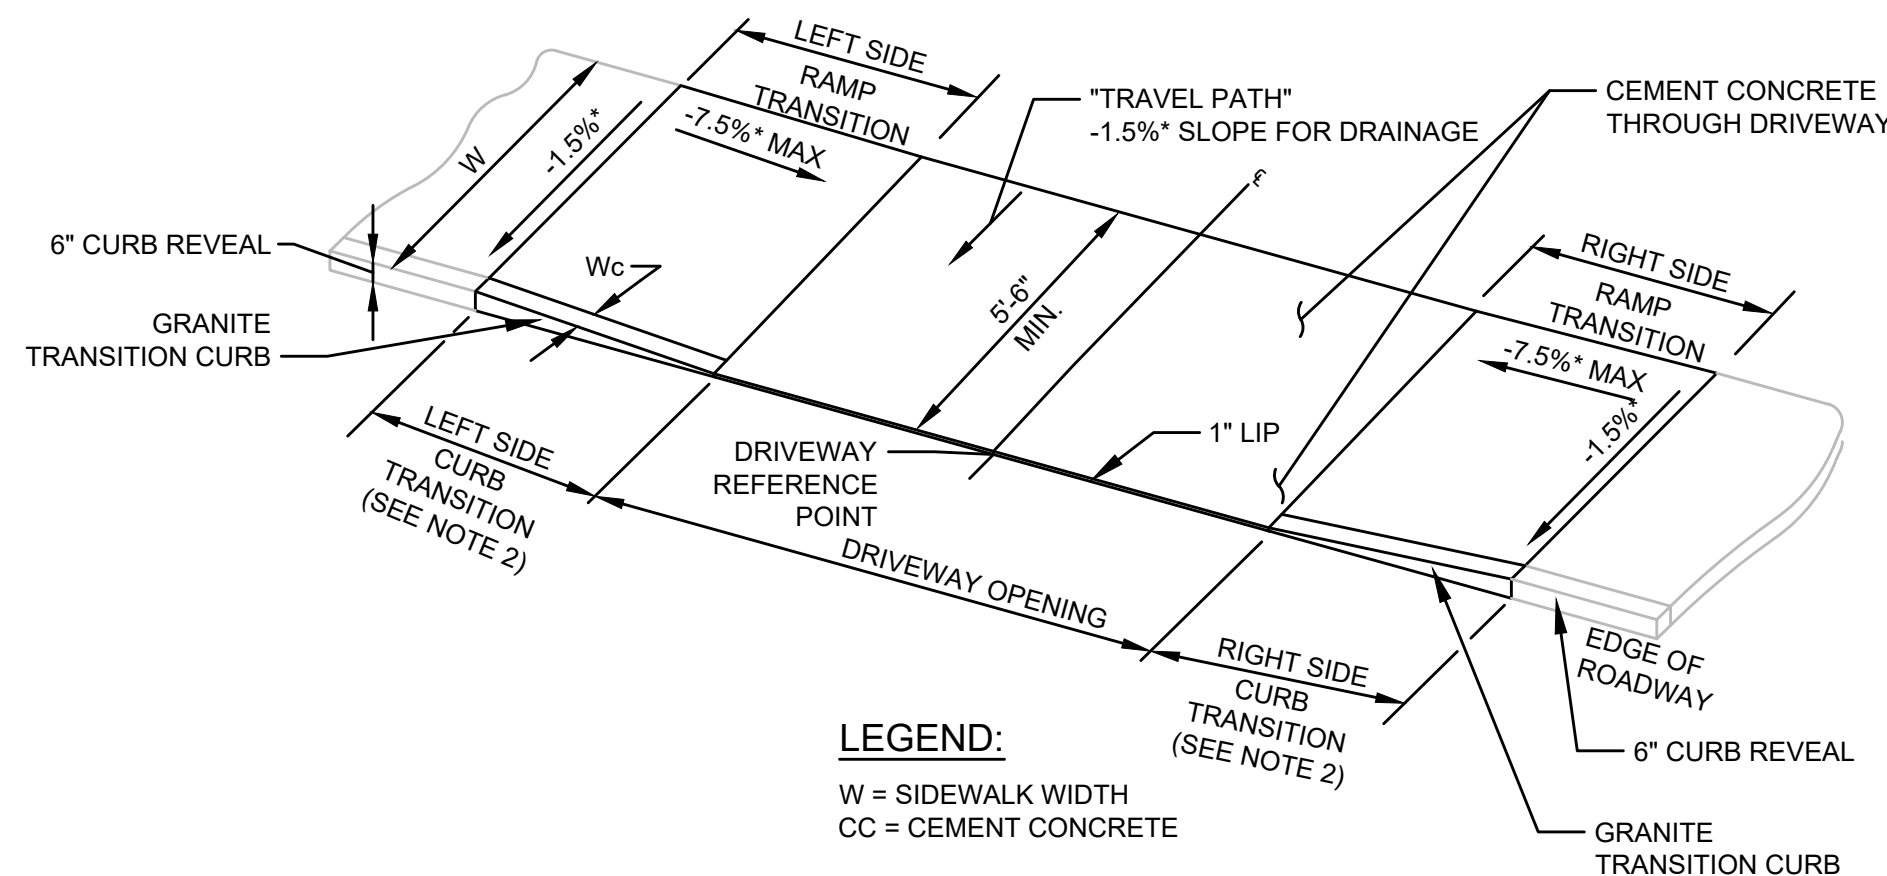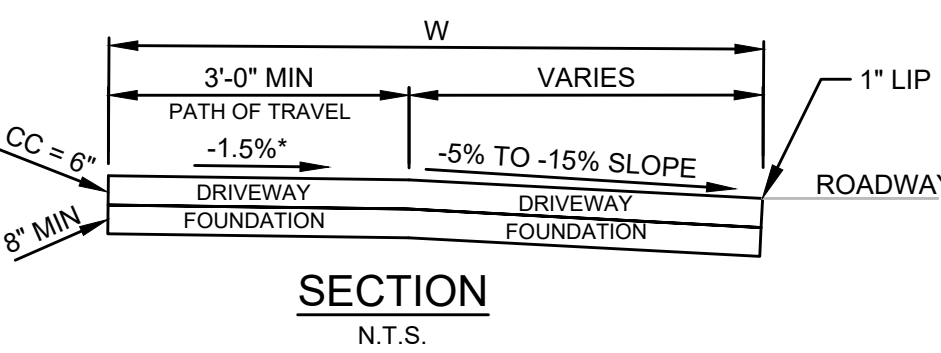

LEGEND:

W = SIDEWALK WIDTH
CC = CEMENT CONCRETE

SIDEWALK THROUGH
DRIVEWAYS - TYPE 3
N.T.S.

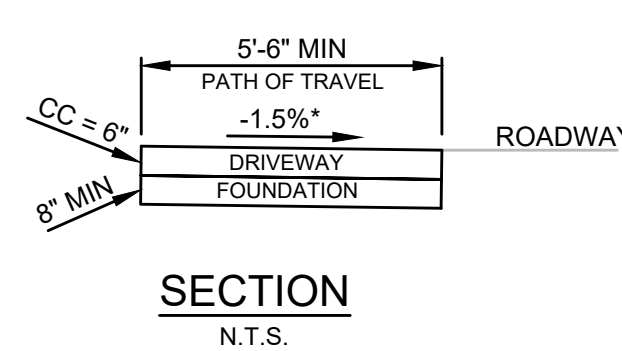

SECTION
N.T.S.

NO.	DATE	DESCRIPTION	DESIGNER	REVIEWER
1.				

SCALE:	N.T.S.		
HORIZ.:			
VERT.:			
DATUM:			
HORIZ.:			
VERT.:			
20	10	0	20
GRAPHIC SCALE			

FUSS & O'NEILL
1550 MAIN STREET, SUITE 400
STURBRIDGE, MA 01561
413.452.0445
www.fuss.com

TOWN OF LITTLETON
CONSTRUCTION DETAILS
RECONSTRUCTION OF FOSTER STREET
PHASE II
LITTLETON MASSACHUSETTS

PROJ. No.: 20170044 A30
DATE: MARCH 1, 2021

CD-505