


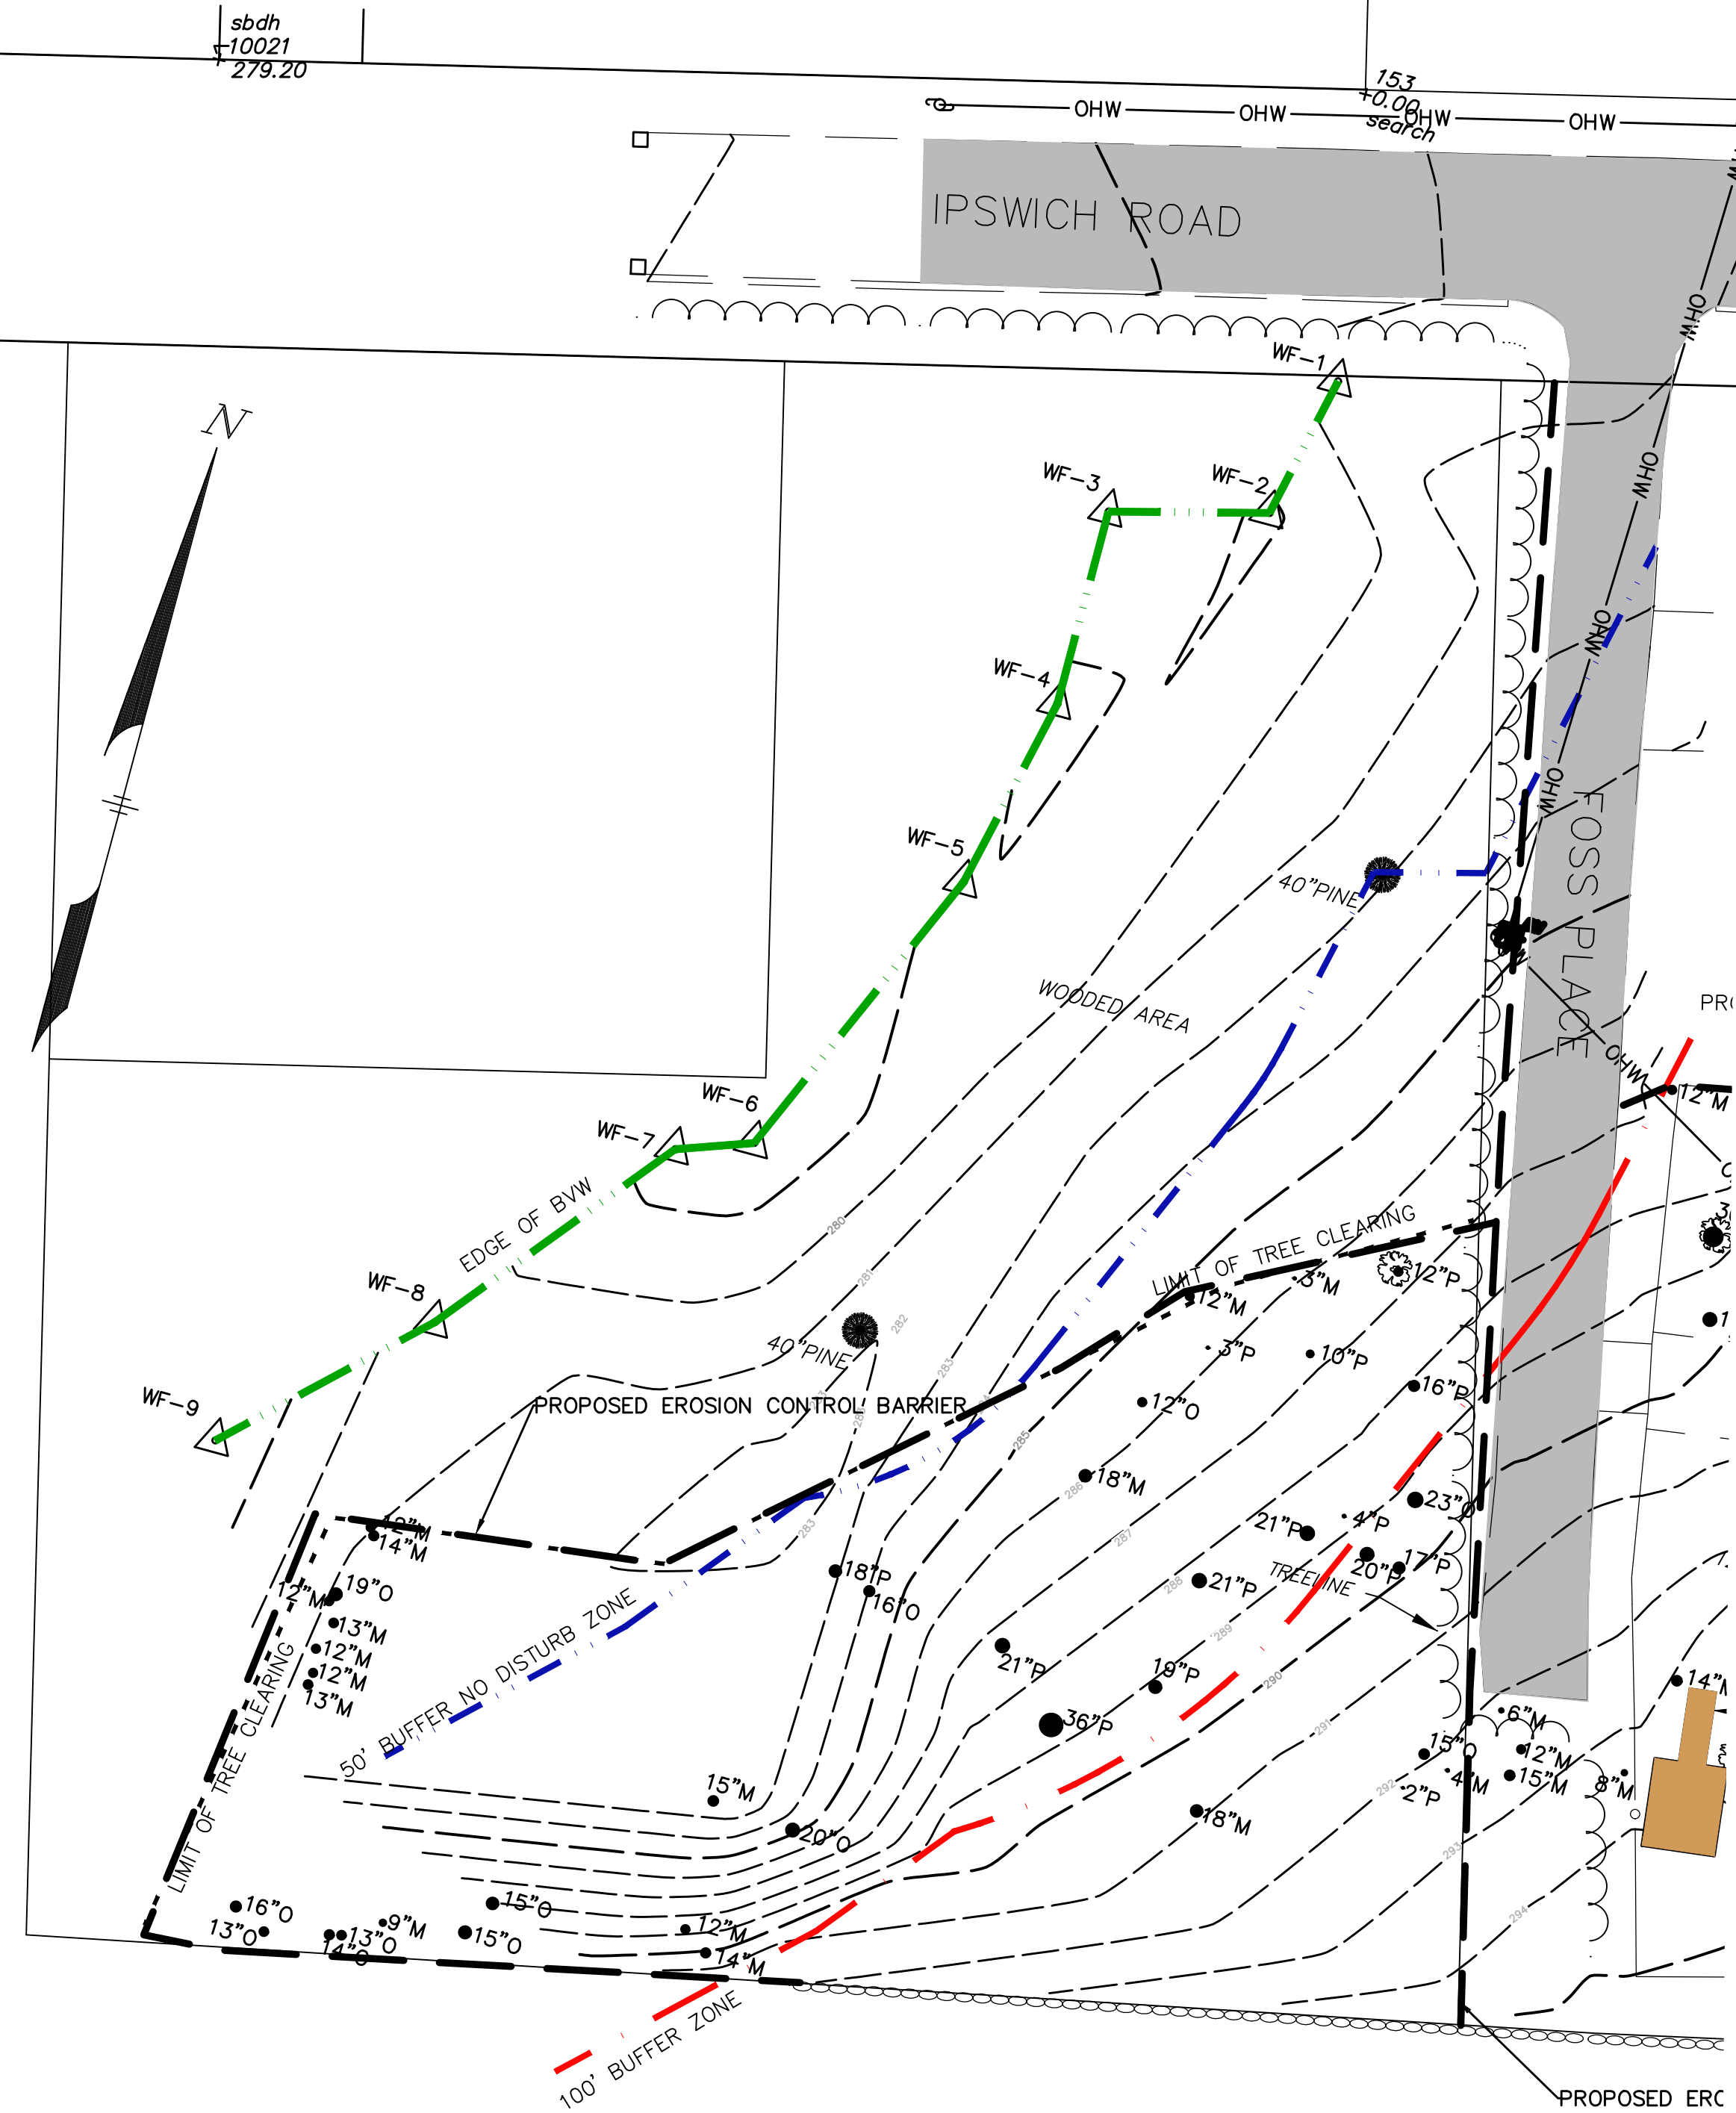

IPSWICH ROAD EXISTING
CONDITIONS

SITE PLAN

LOCATION: IPSWICH ROAD
CITY/TOWN: LITTLETON, MASSACHUSETTS
PREPARED FOR:

SEAL HARBOR

SCALE: 1"=20' DATE: JANUARY 2023

PLACES Associates, Inc.



Planning
Landscape
Architecture
Civil
Engineering
Surveying
256 Great Road, Suite 4
Littleton, MA 01460
(978) 486-0334
www.placesassociates.com

PROJECT No.: 5617

PLAN No.: 5617-IPSWICH