


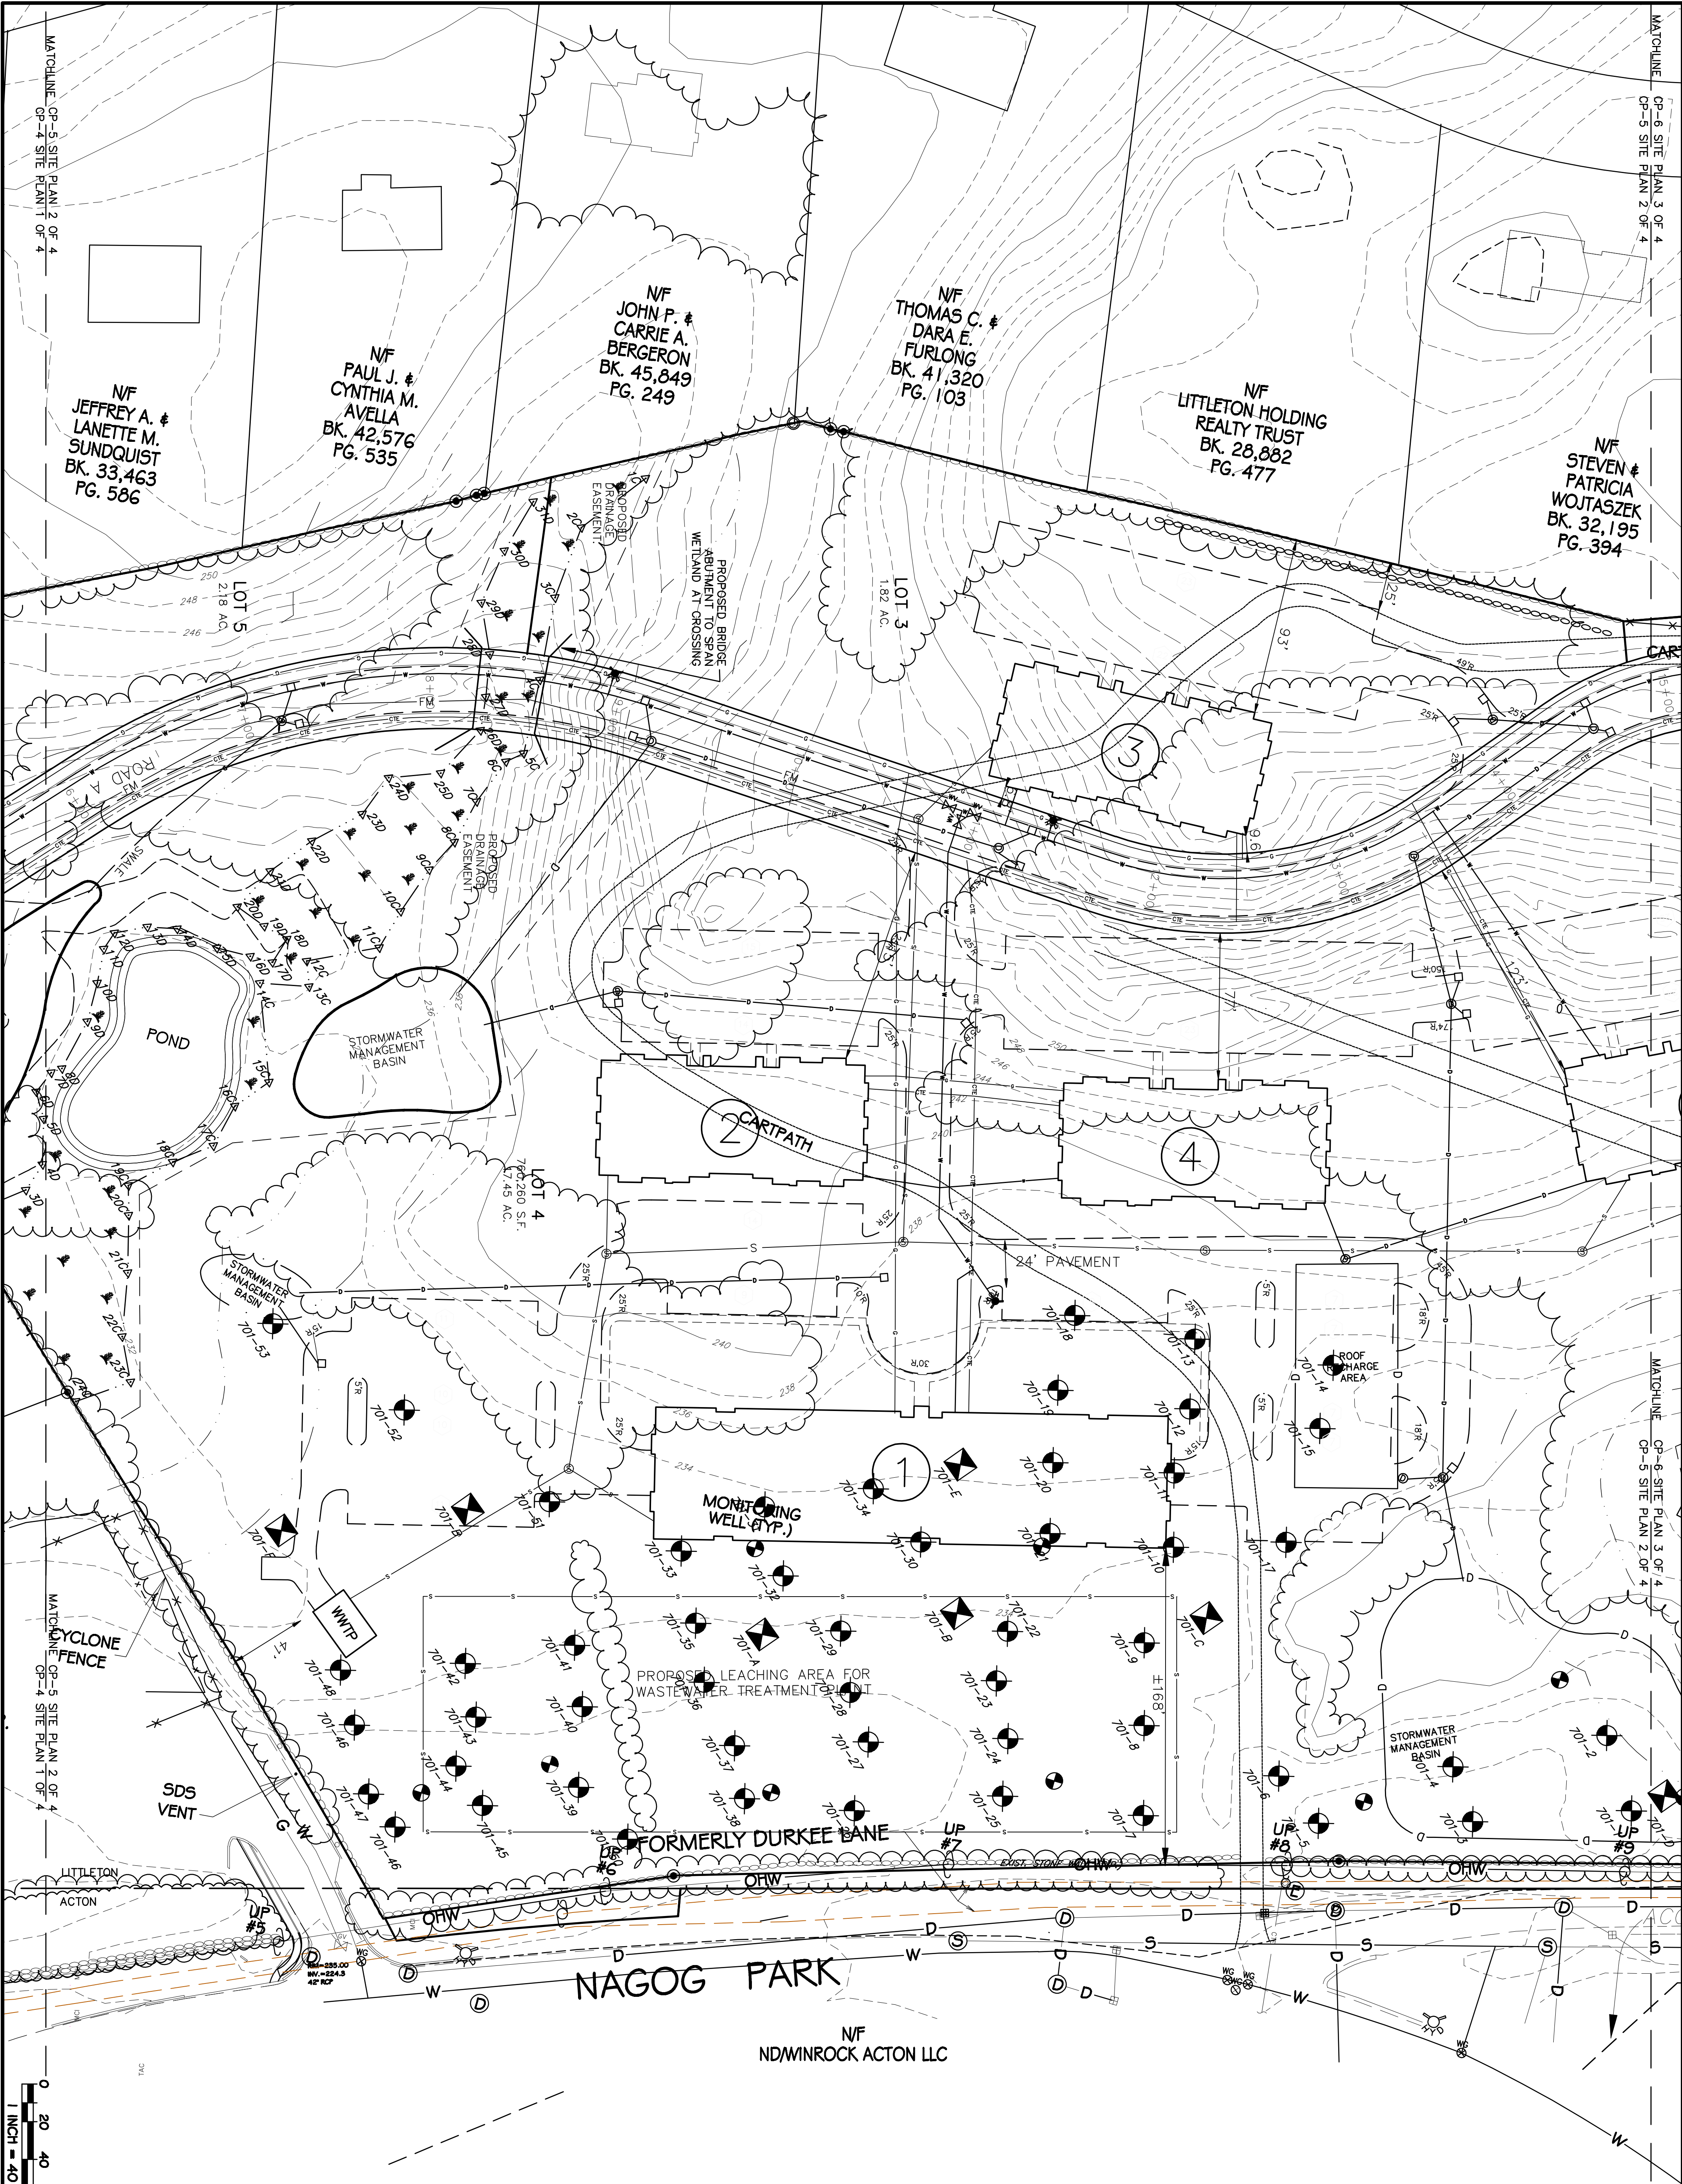

PERMIT SET
NOT FOR CONSTRUCTION
VILLAGE GREEN APARTMENTS
SITE PLAN 2 OF 4

LOCATION: 15 GREAT ROAD
TOWN: LITTLETON, MASSACHUSETTS

PREPARED FOR:
FIFTEEN GREAT ROAD II LLC

SCALE: 1"=40' DATE: JULY 2011

Places Associates, Inc.
Planning, Landscape Architecture,
Civil Engineering, Surveying
510 KING STREET, SUITE 9
LITTLETON, MA 01460
978.486.0334 Fax
978.486.0447
EMAIL: place@vntzon.net

PROJECT No.: 11-6303 PLAN No. CP-5

NOTES:

1. PLAN IS THE COMPILATION OF INFORMATION FROM VARIOUS SOURCES INCLUDING RECORD DEEDS, AERIAL PHOTOGRAPHY AND WETLANDS DELINEATIONS BY OTHERS AND IS NOT NECESSARILY THE RESULT OF AN ON THE GROUND SURVEY BY PLACES ASSOCIATES, INC.
2. SOIL TESTING TO DETERMINE FEASIBILITY OF DISPOSAL SYSTEMS IS INCLUDED WITH THE PRELIMINARY SUBDIVISION APPLICATION PACKAGE.
3. REFER TO SHEET PS-2 FOR ADDITIONAL NOTES.