


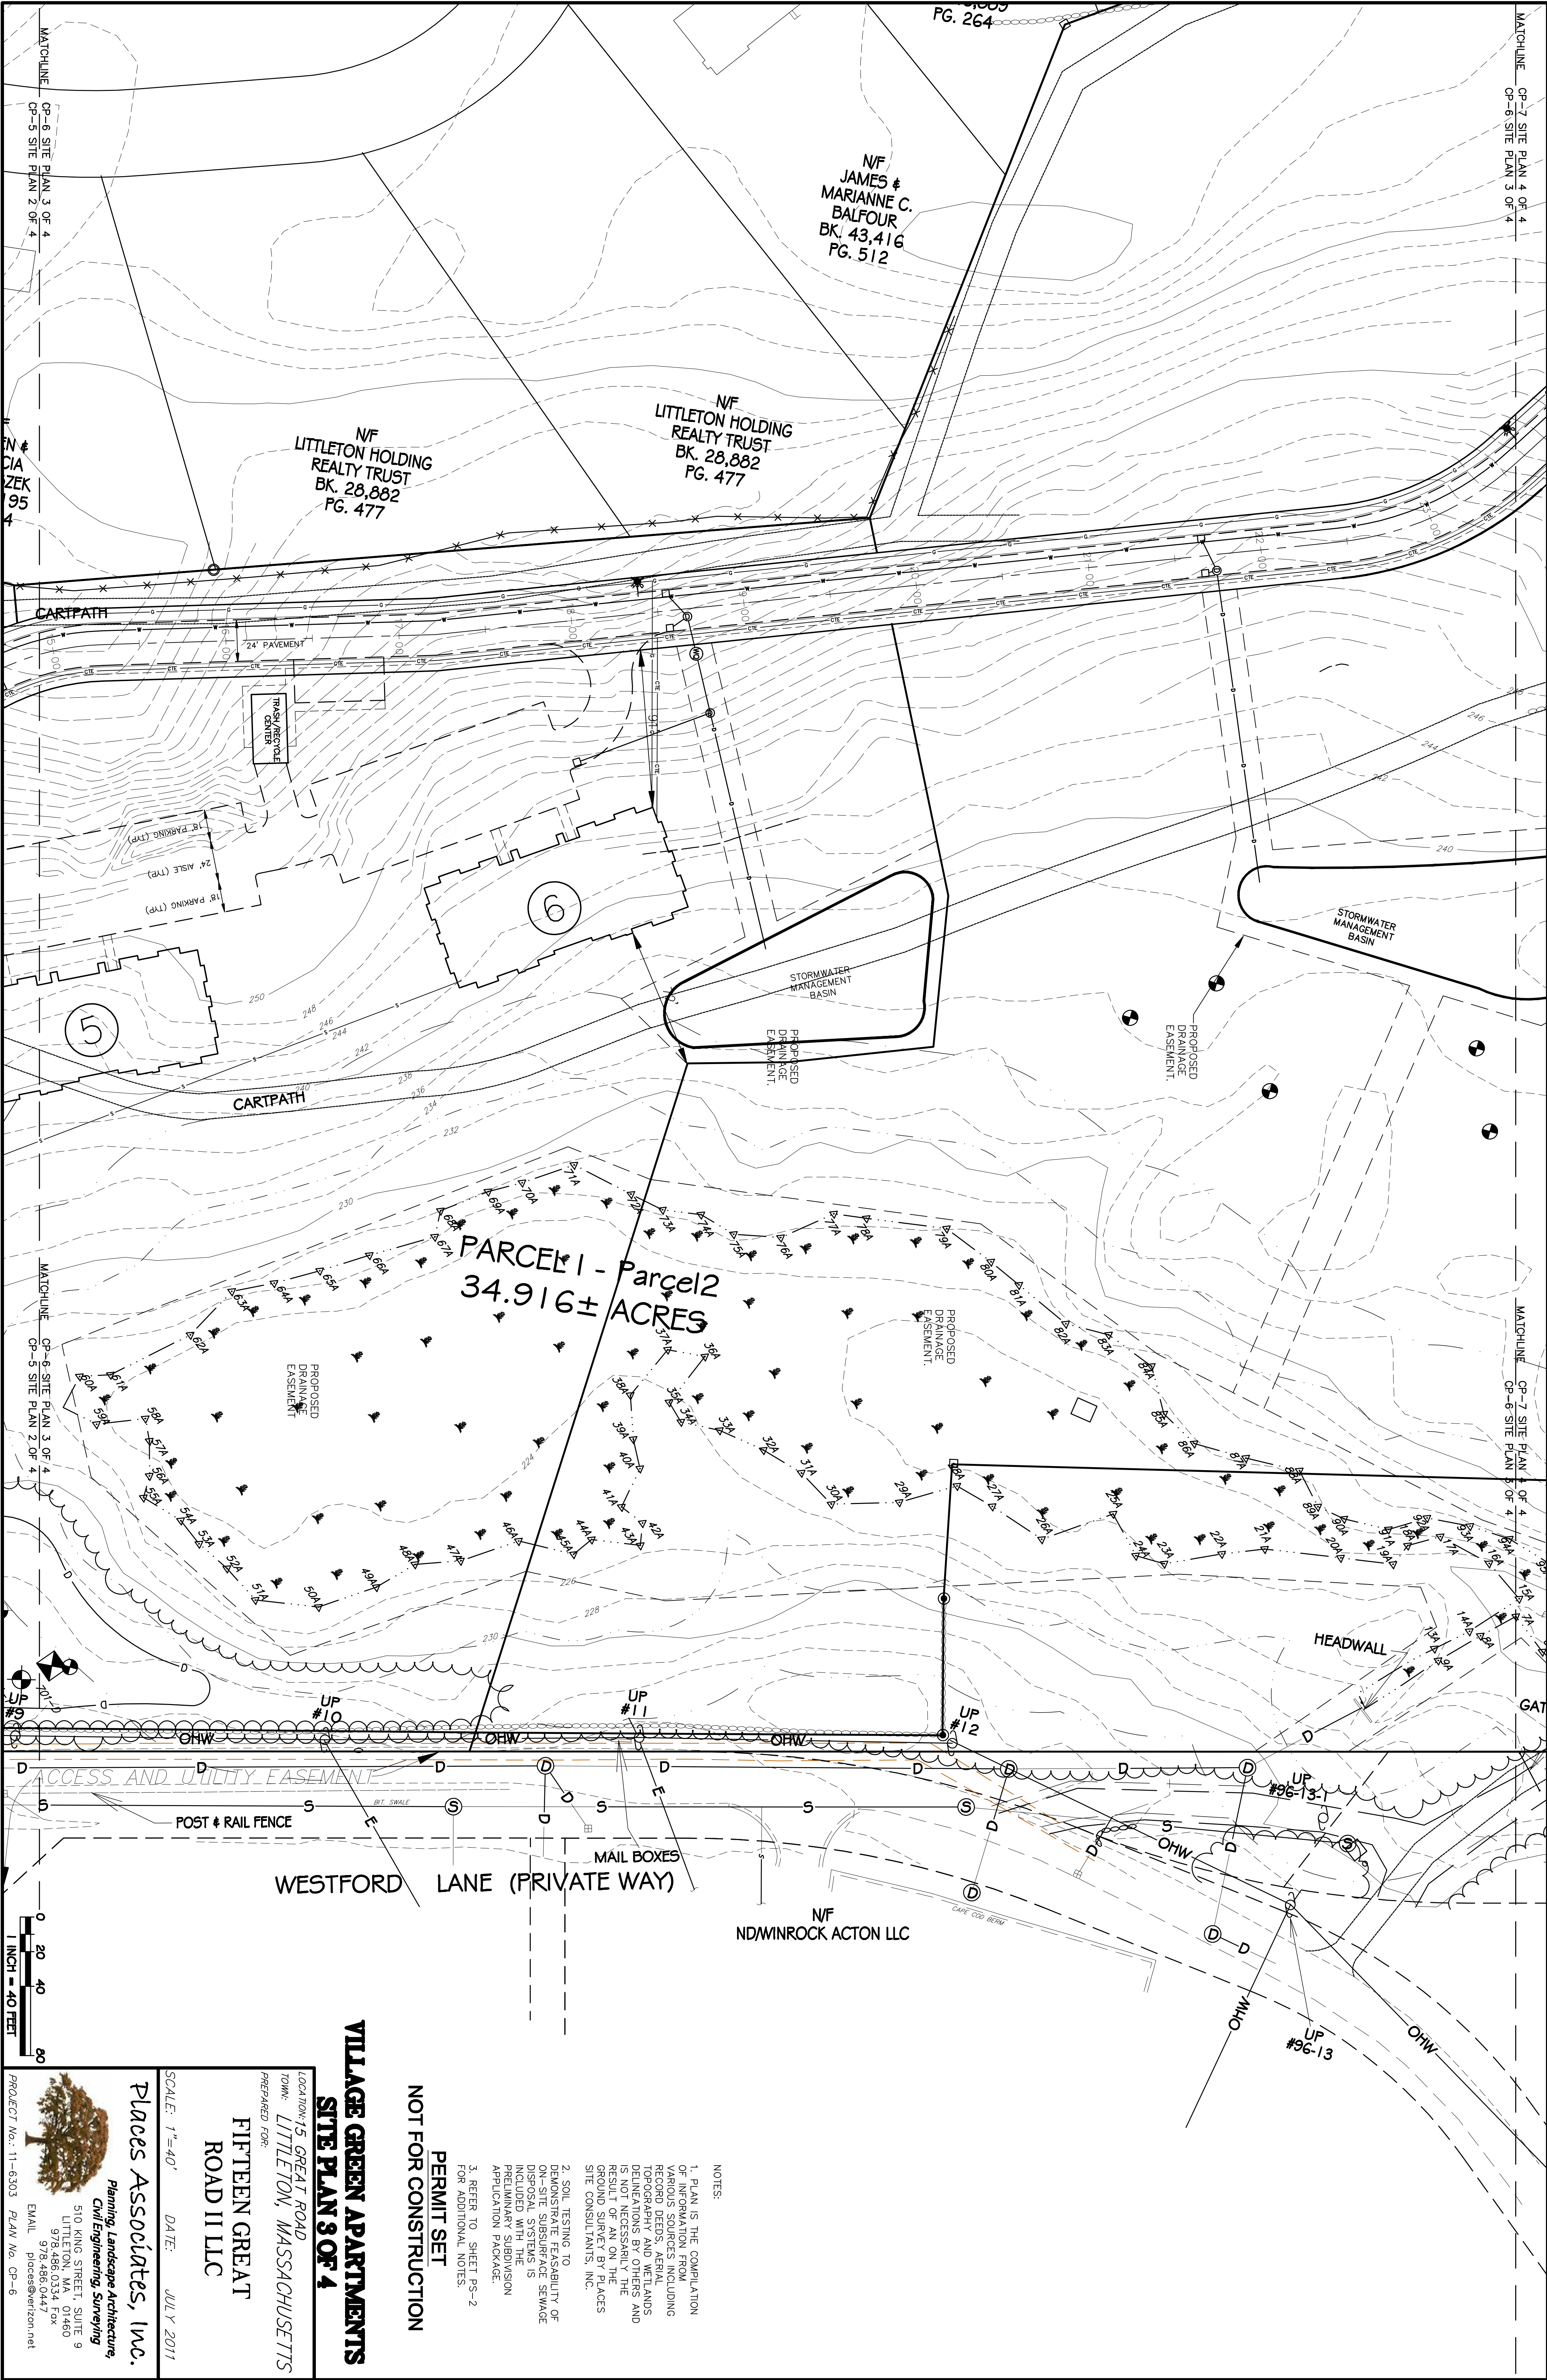

NOT FOR CONSTRUCTION
PERMIT SET

NOTES:
1. PLAN IS THE COMPILATION OF PLANNING AND SURVEYING RECORDS, RECORD DEEDS, AERIAL PHOTOGRAPHY AND WETLANDS DELINEATIONS BY OTHERS AND IS NOT NECESSARILY THE RESULT OF AN ON THE GROUND SURVEY BY PLACES SITE CONSULTANTS, INC.
2. SOIL TESTING TO DEMONSTRATE FEASIBILITY OF ON-SITE SUBSURFACE SEWAGE DISPOSAL SYSTEMS IS INCLUDED WITH THE PRELIMINARY SUBDIVISION APPLICATION PACKAGE.
3. REFER TO SHEET PS-2 FOR ADDITIONAL NOTES.

VILLAGE GREEN APARTMENTS
SITE PLAN 3 OF 4

LOCATION: 15 GREAT ROAD
TOWN: LITTLETON, MASSACHUSETTS
PREPARED FOR:
FIFTEEN GREAT
ROAD II LLC

SCALE: 1"=40' DATE: JULY 2011

Places Associates, Inc.



Planning, Landscape Architecture,
Civil Engineering, Surveying
510 KING STREET, SUITE 9
LITTLETON, MA 01460
978.486.0334 Fax
978.486.0447
EMAIL: places@verizon.net

PROJECT No.: 11-6303 PLAN No. CP-6