


LITTLETON WATER DEPARTMENT



TRUMBULL WELL AND RAW WATER MAIN TOWN CONTRACT NO. IFB-2024 DWSRF NO. 12397 - CONTRACT NO.1 NICK LAWLER - GENERAL MANAGER DAVE KETCHEN - ASSISTANT GENERAL MANAGER COREY GODFREY - WATER SUPERINTENDENT

DRAWING INDEX	
SHEET	TITLE
G000	COVER AND SHEET LIST
G001	ABBREVIATIONS, NOTES, AND LEGEND
C101	RAW WATER PLAN WHITCOMB AVENUE
C102	RAW WATER PLAN WHITCOMB AVENUE
C103	RAW WATER PLAN CROSS COUNTRY
C104	ACCESS ROAD GRADING & DRAINAGE PLAN
C105	ACCESS ROAD GRADING & DRAINAGE PLAN
C201	BEAVER BROOK DIRECTIONAL DRILL
C501	DETAILS I
C502	DETAILS II
C503	DETAILS III
C504	DETAILS IV

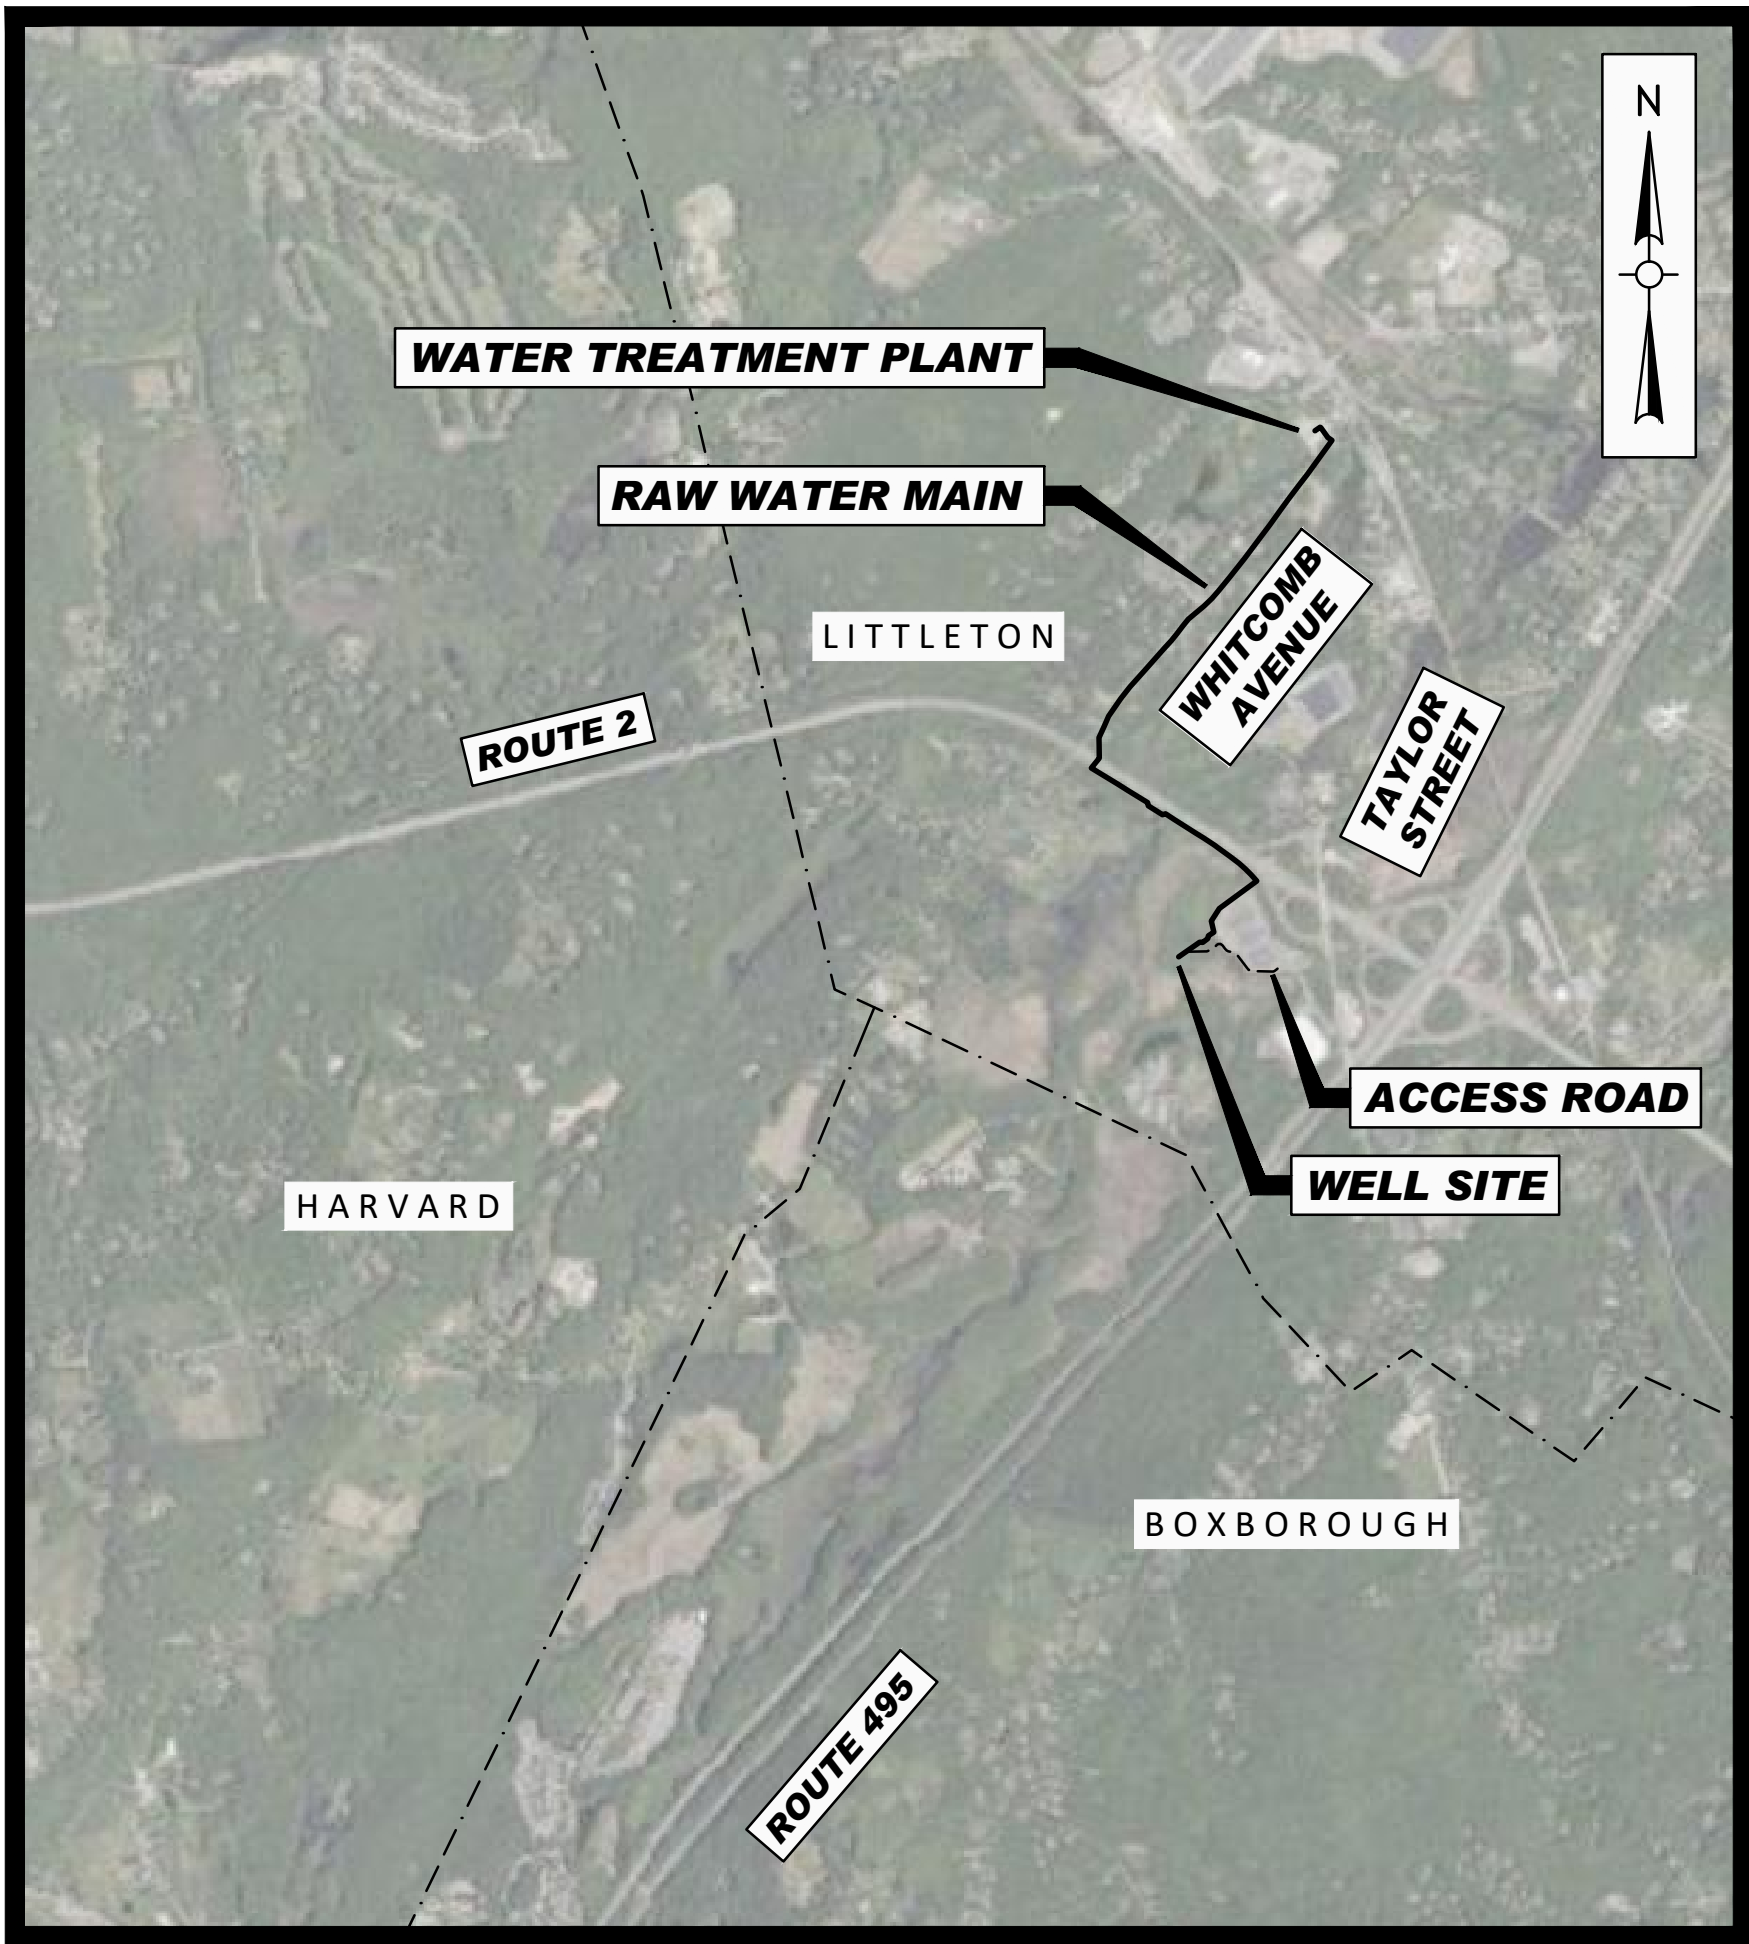

LOCUS MAP
SCALE : 1"=2000'


Weston & SampsonSM
Weston & Sampson Engineers, Inc.
55 Walkers Brook Drive, Suite 100
Reading, MA 01867
978.532.1900 800.SAMPSON
www.westonandsampson.com

Issued Date:
DECEMBER 2023

Seal:
811[®]
Know what's below.
Call before you dig.

Issued For:
PERMIT REVIEW ONLY


I:\projects\115152\115152.dwg User: P:\dell\p\115152.dwg Plot: 115152.dwg Plot Date: 11/15/2023 11:15:15 AM

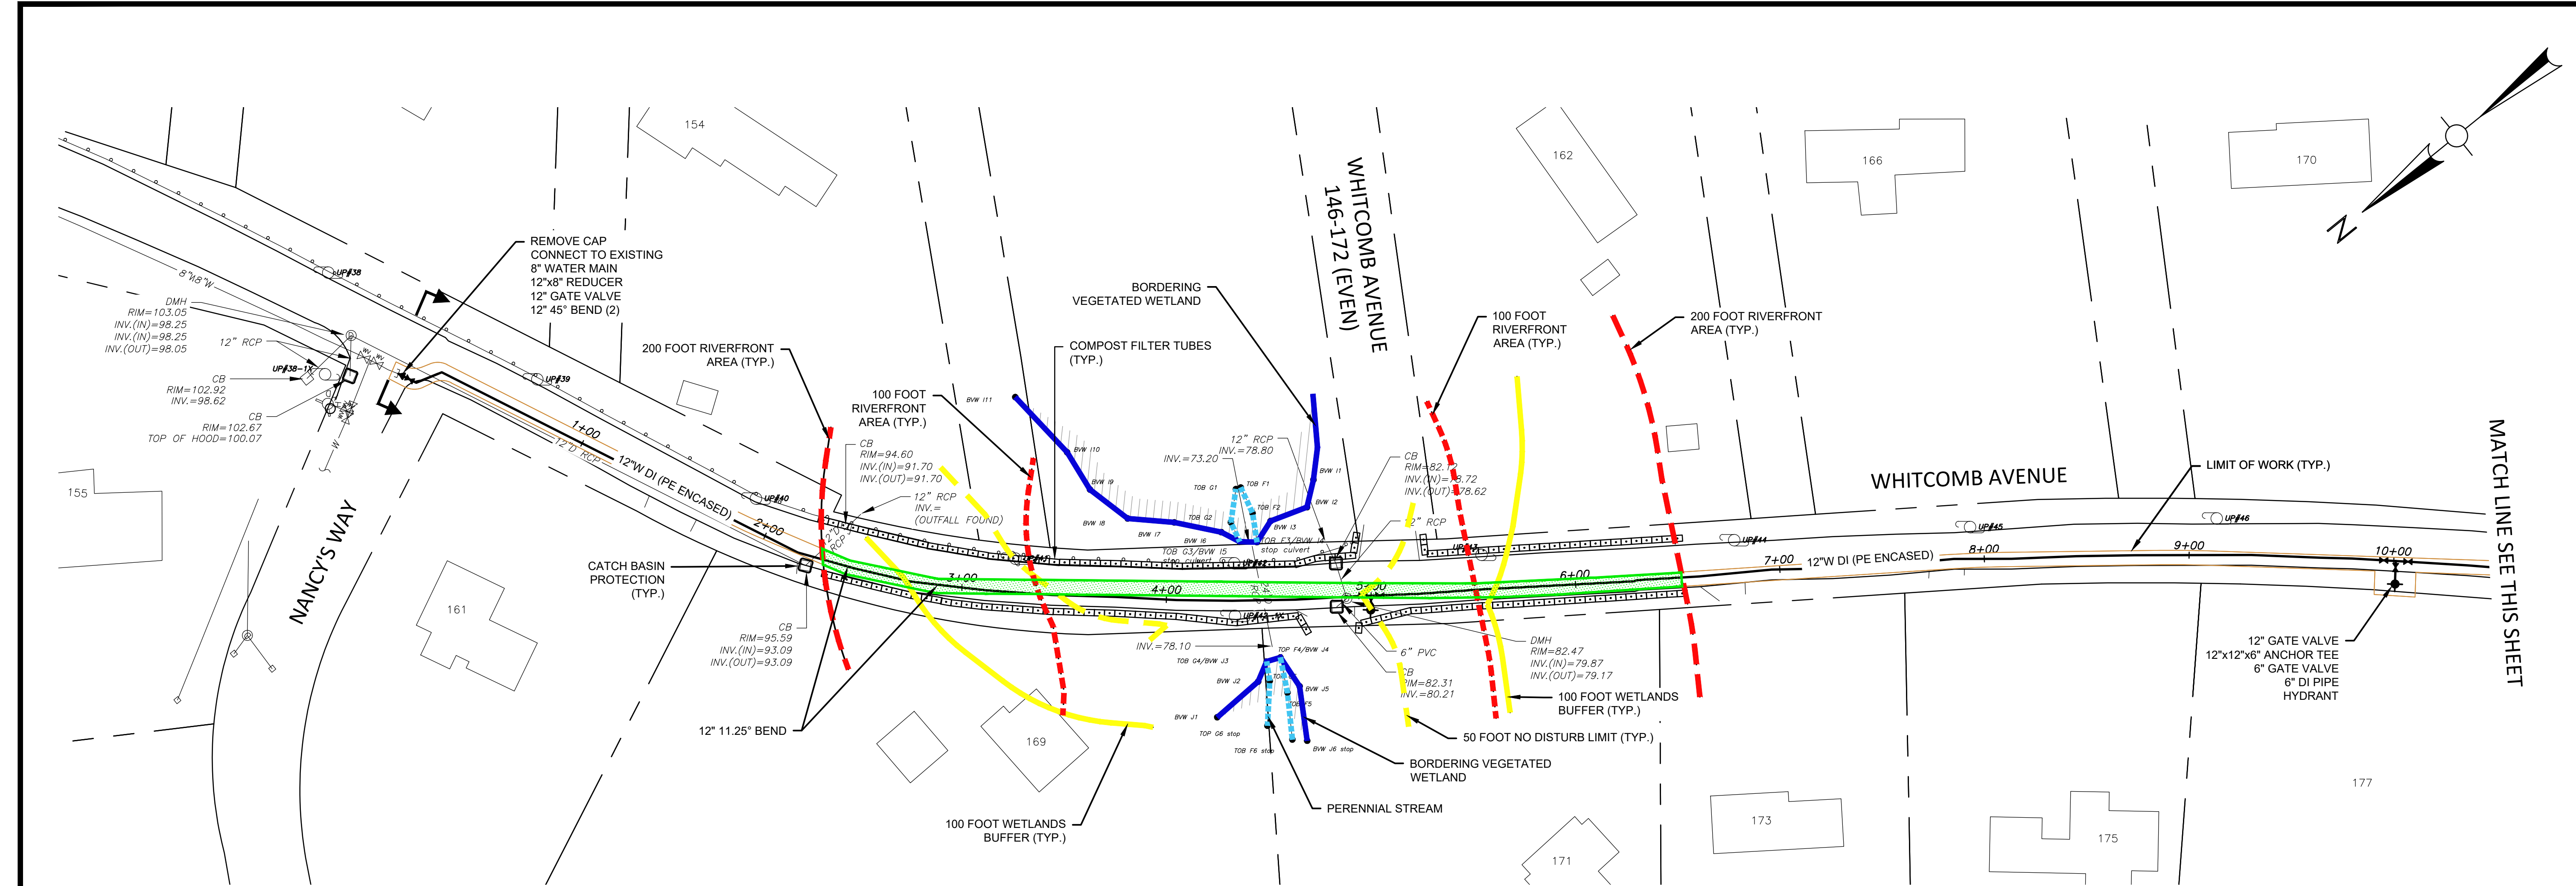


- NOTES:
1. WETLAND DELINEATION CONDUCTED ON DECEMBER 5, 6, AND 21, JANUARY 5 AND 18, 2023, AND AUGUST 17, 2023 BY DEVIN HERRICK, CWS.
 2. ENTIRE PLAN VIEW IS WITHIN LITTLETON GIS AQUIFER ZONING OVERLAY DISTRICT.

PLAN
SCALE: 1" = 40'

- LEGEND:
- BORDERING VEGETATED WETLANDS
 - BANK/LAND UNDER WATER
 - 100 FOOT WETLANDS BUFFER
 - 50 FOOT NO DISTURB LIMIT
 - 100 YEAR FLOOD ZONE
 - 200 FOOT RIVERFRONT AREA
 - 100 FOOT RIVERFRONT AREA
 - LIMIT OF WORK
 - RIVERFRONT AREA TEMPORARY IMPACT

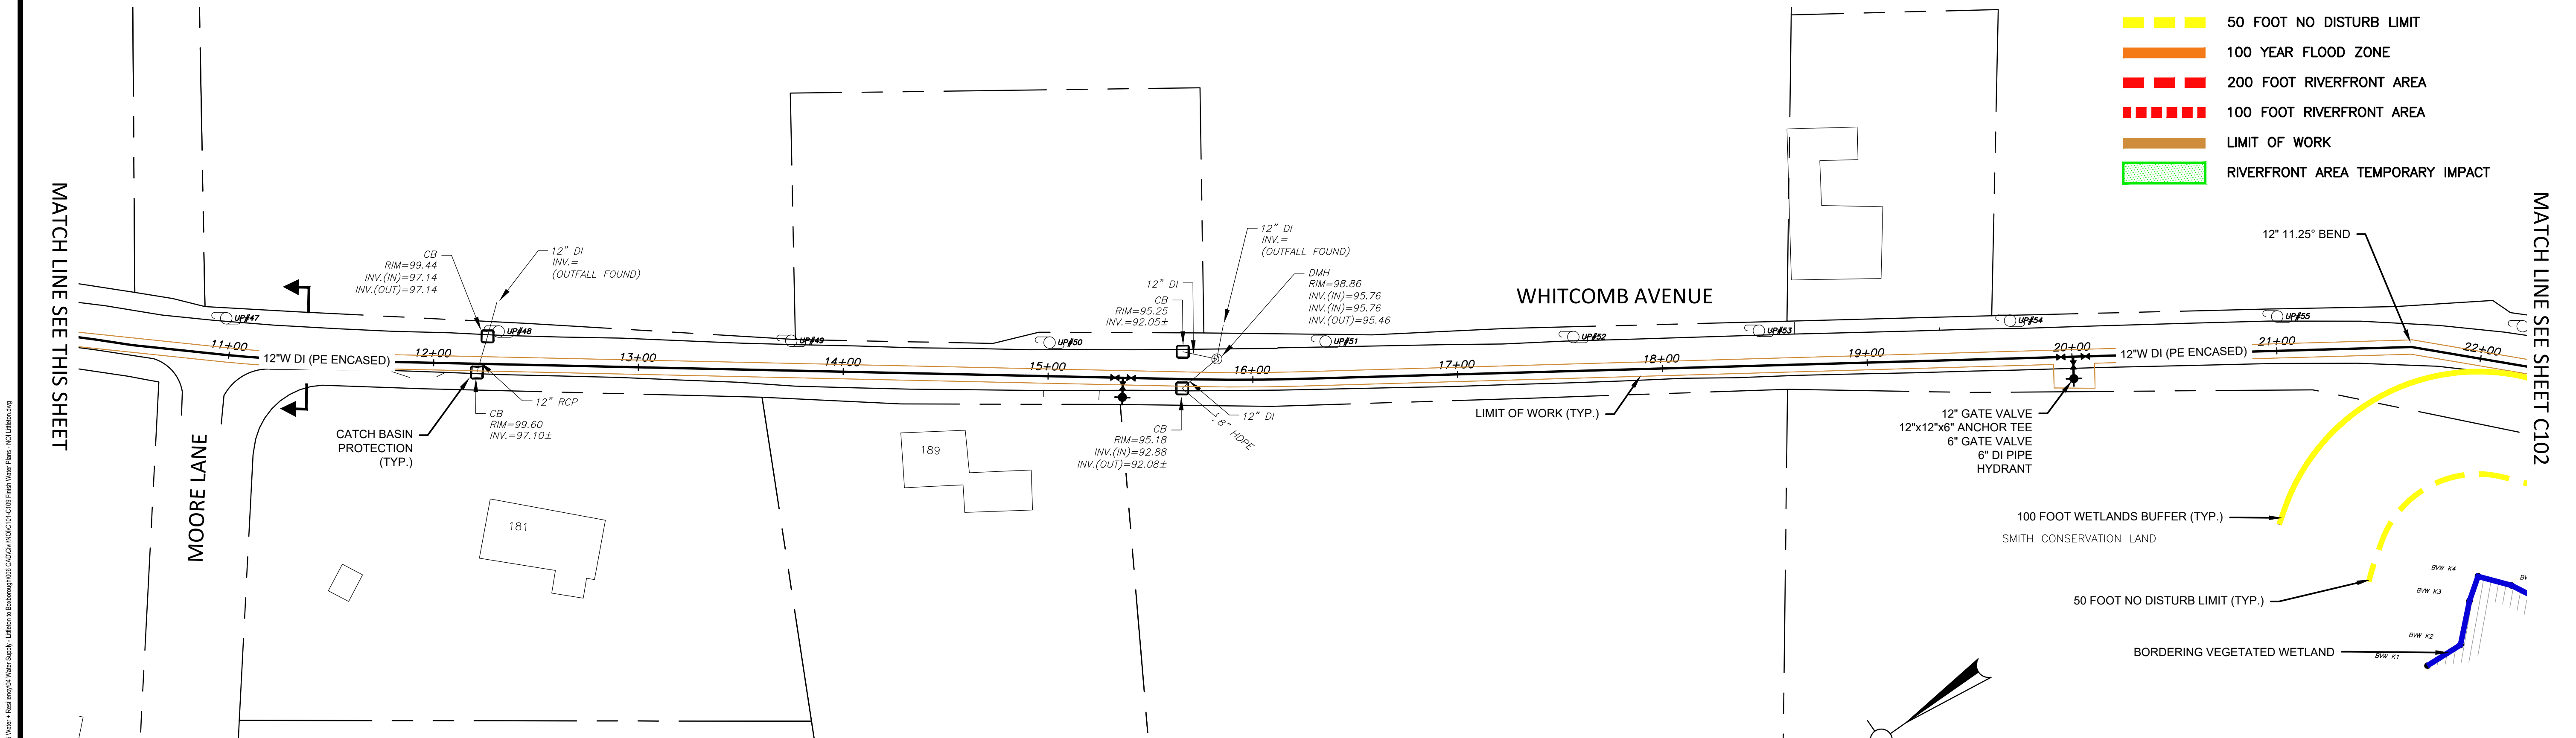

PLAN
SCALE: 1" = 40'

 

Project:
LITTLETON WATER DEPARTMENT
LITTLETON
LELWD
ELECTRIC, GAS & WATER DEPARTMENTS
WATER SUPPLY FROM LITTLETON TO BOXBOROUGH
TOWN CONTRACT NO. IFB-2024
DWSRF NO. 12397
CONTRACT NO. 2

Weston & Sampson
Weston & Sampson Engineers, Inc.
55 Walkers Brook Drive, Suite 100
Reading, MA 01867
978.532.1900 800.SAMPSON
www.westonandsampson.com

Consultants:

No.	Date	Description

COA:

Seal:


Issued For:
PERMITTING
Scale: AS NOTED

Date: DECEMBER 2023
Drawn By: GJK/RWS
Reviewed By: SBR
Approved By: TEM
W&S Project No.: ENG23-0679
W&S File No.:

Drawing Title:
**FINISH WATER PLAN
WHITCOMB AVENUE**

Sheet Number:
C101

COPYRIGHT © 2022 WESTON & SAMPSON, INC.

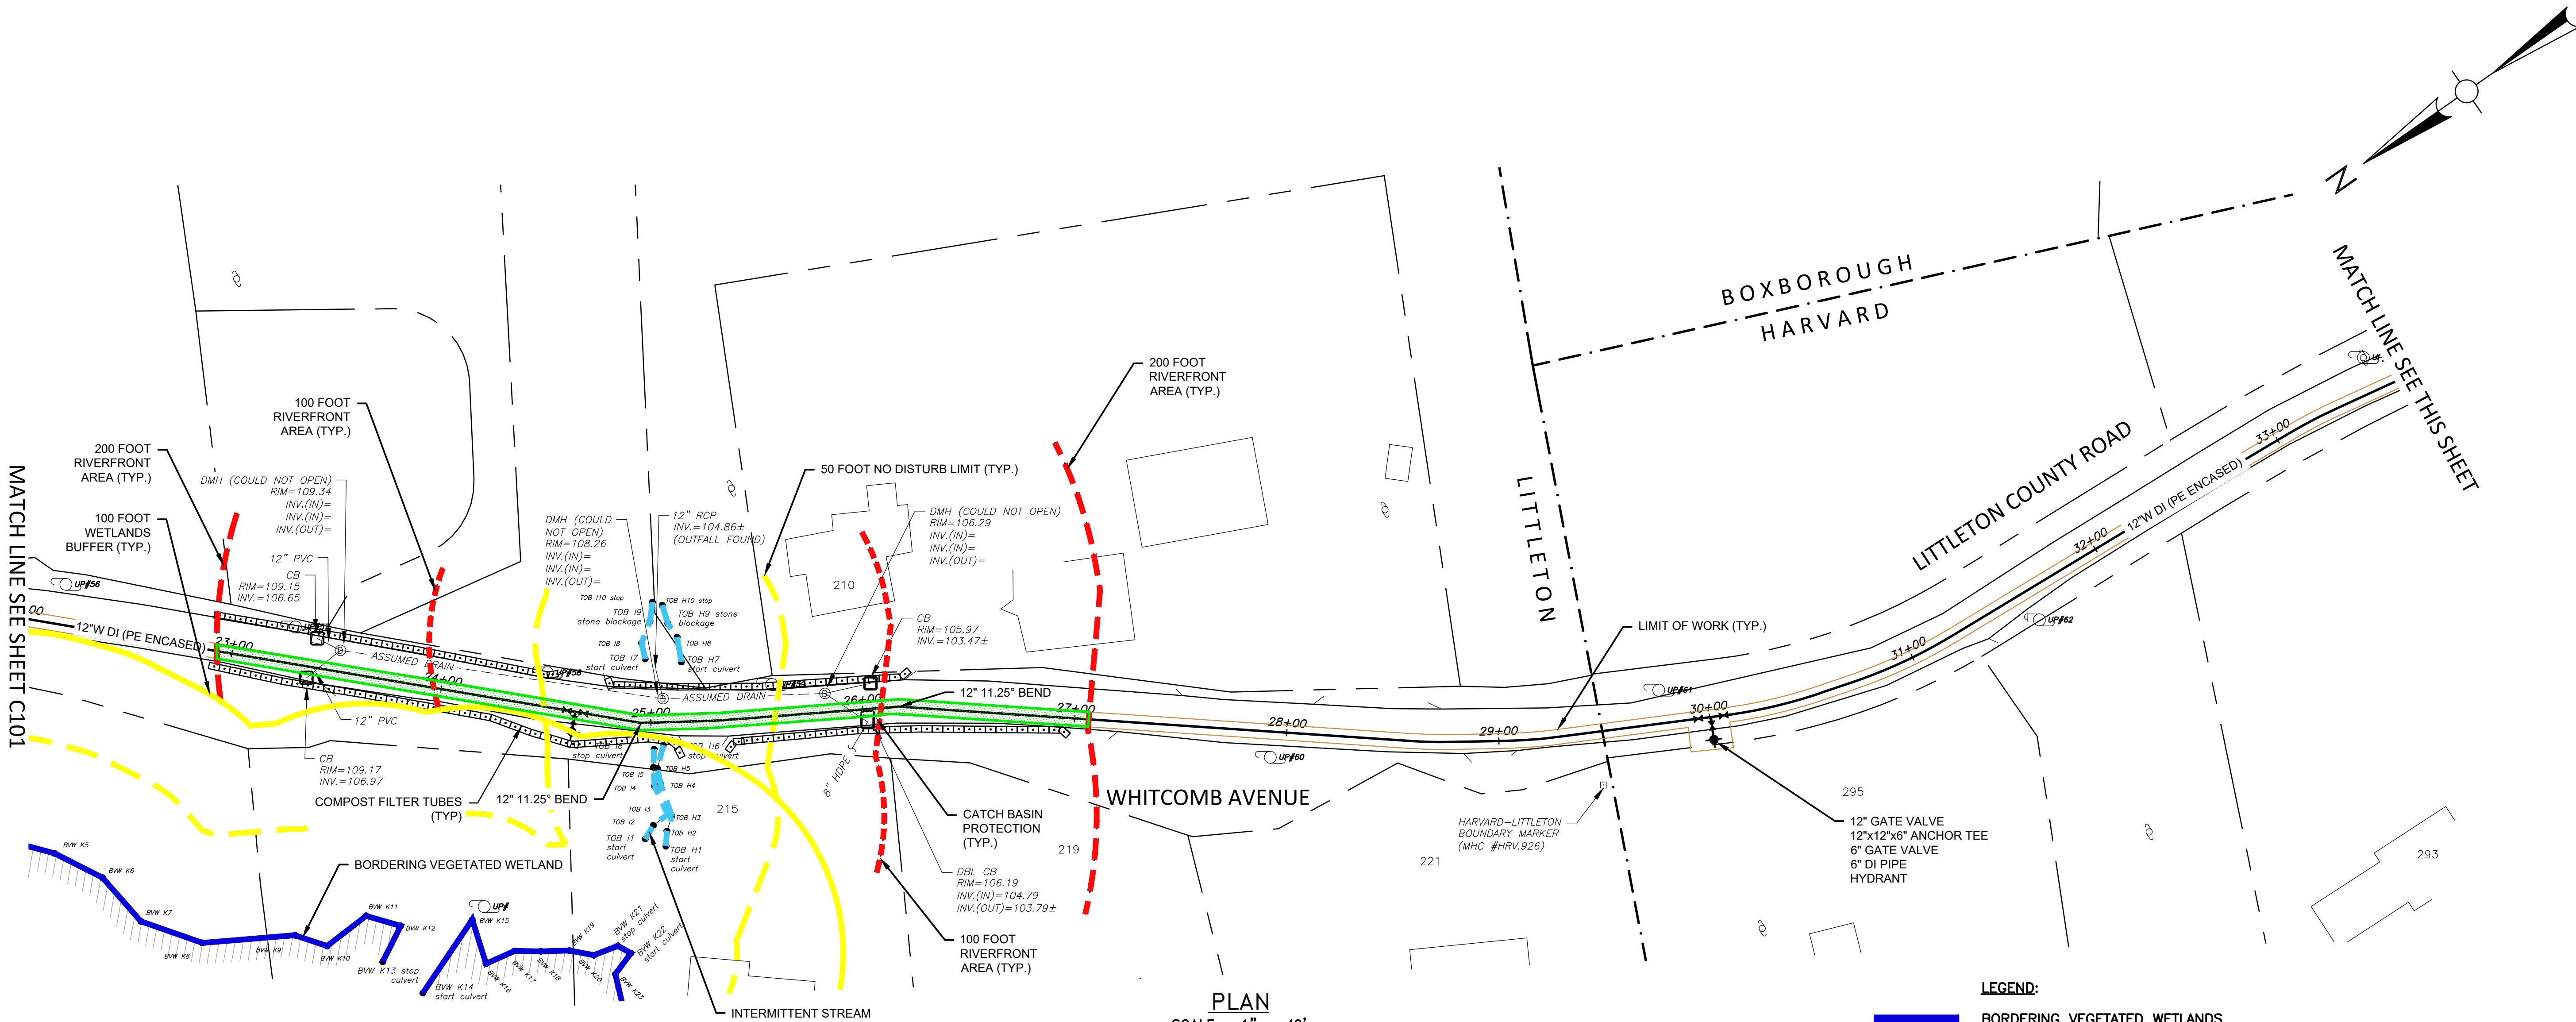

- NOTES:
1. WETLAND DELINEATION CONDUCTED ON DECEMBER 5,6, AND 21, JANUARY 5 AND 18, 2023, AND AUGUST 17, 2023 BY DEVIN HERRICK, CWS.
 2. ENTIRE PLAN VIEW IS WITHIN LITTLETON GIS AQUIFER ZONING OVERLAY DISTRICT.

- LEGEND:
- BORDERING VEGETATED WETLANDS
 - BANK/LAND UNDER WATER
 - 100 FOOT WETLANDS BUFFER
 - 50 FOOT NO DISTURB LIMIT
 - 100 YEAR FLOOD ZONE
 - 200 FOOT RIVERFRONT AREA
 - 100 FOOT RIVERFRONT AREA
 - LIMIT OF WORK
 - RIVERFRONT AREA TEMPORARY IMPACT

Project:
LITTLETON WATER
DEPARTMENT
LITTLETON
LELWD
ELECTRIC, LIQUID & WATER DEPARTMENTS
WATER SUPPLY FROM
LITTLETON TO BOXBOROUGH
TOWN CONTRACT NO. IFB-2024
DWSRF NO. 12397
CONTRACT NO. 2

Weston & Sampson
Weston & Sampson Engineers, Inc.
55 Walkers Brook Drive, Suite 100
Reading, MA 01867
978.532.1900 800.SAMPSON
www.westonandsampson.com

Consultants:

Revisions:		
No.	Date	Description

COA:

Seal:


Issued For:
PERMITTING

Scale: AS NOTED

Date: DECEMBER 2023
Drawn By: GJK/RWS
Reviewed By: SBR
Approved By: TEM
W&S Project No.: ENG23-0679
W&S File No.:

Drawing Title:
**FINISH WATER PLAN
WHITCOMB AVENUE
AND LITTLETON
COUNTY ROAD**

Sheet Number:
C102

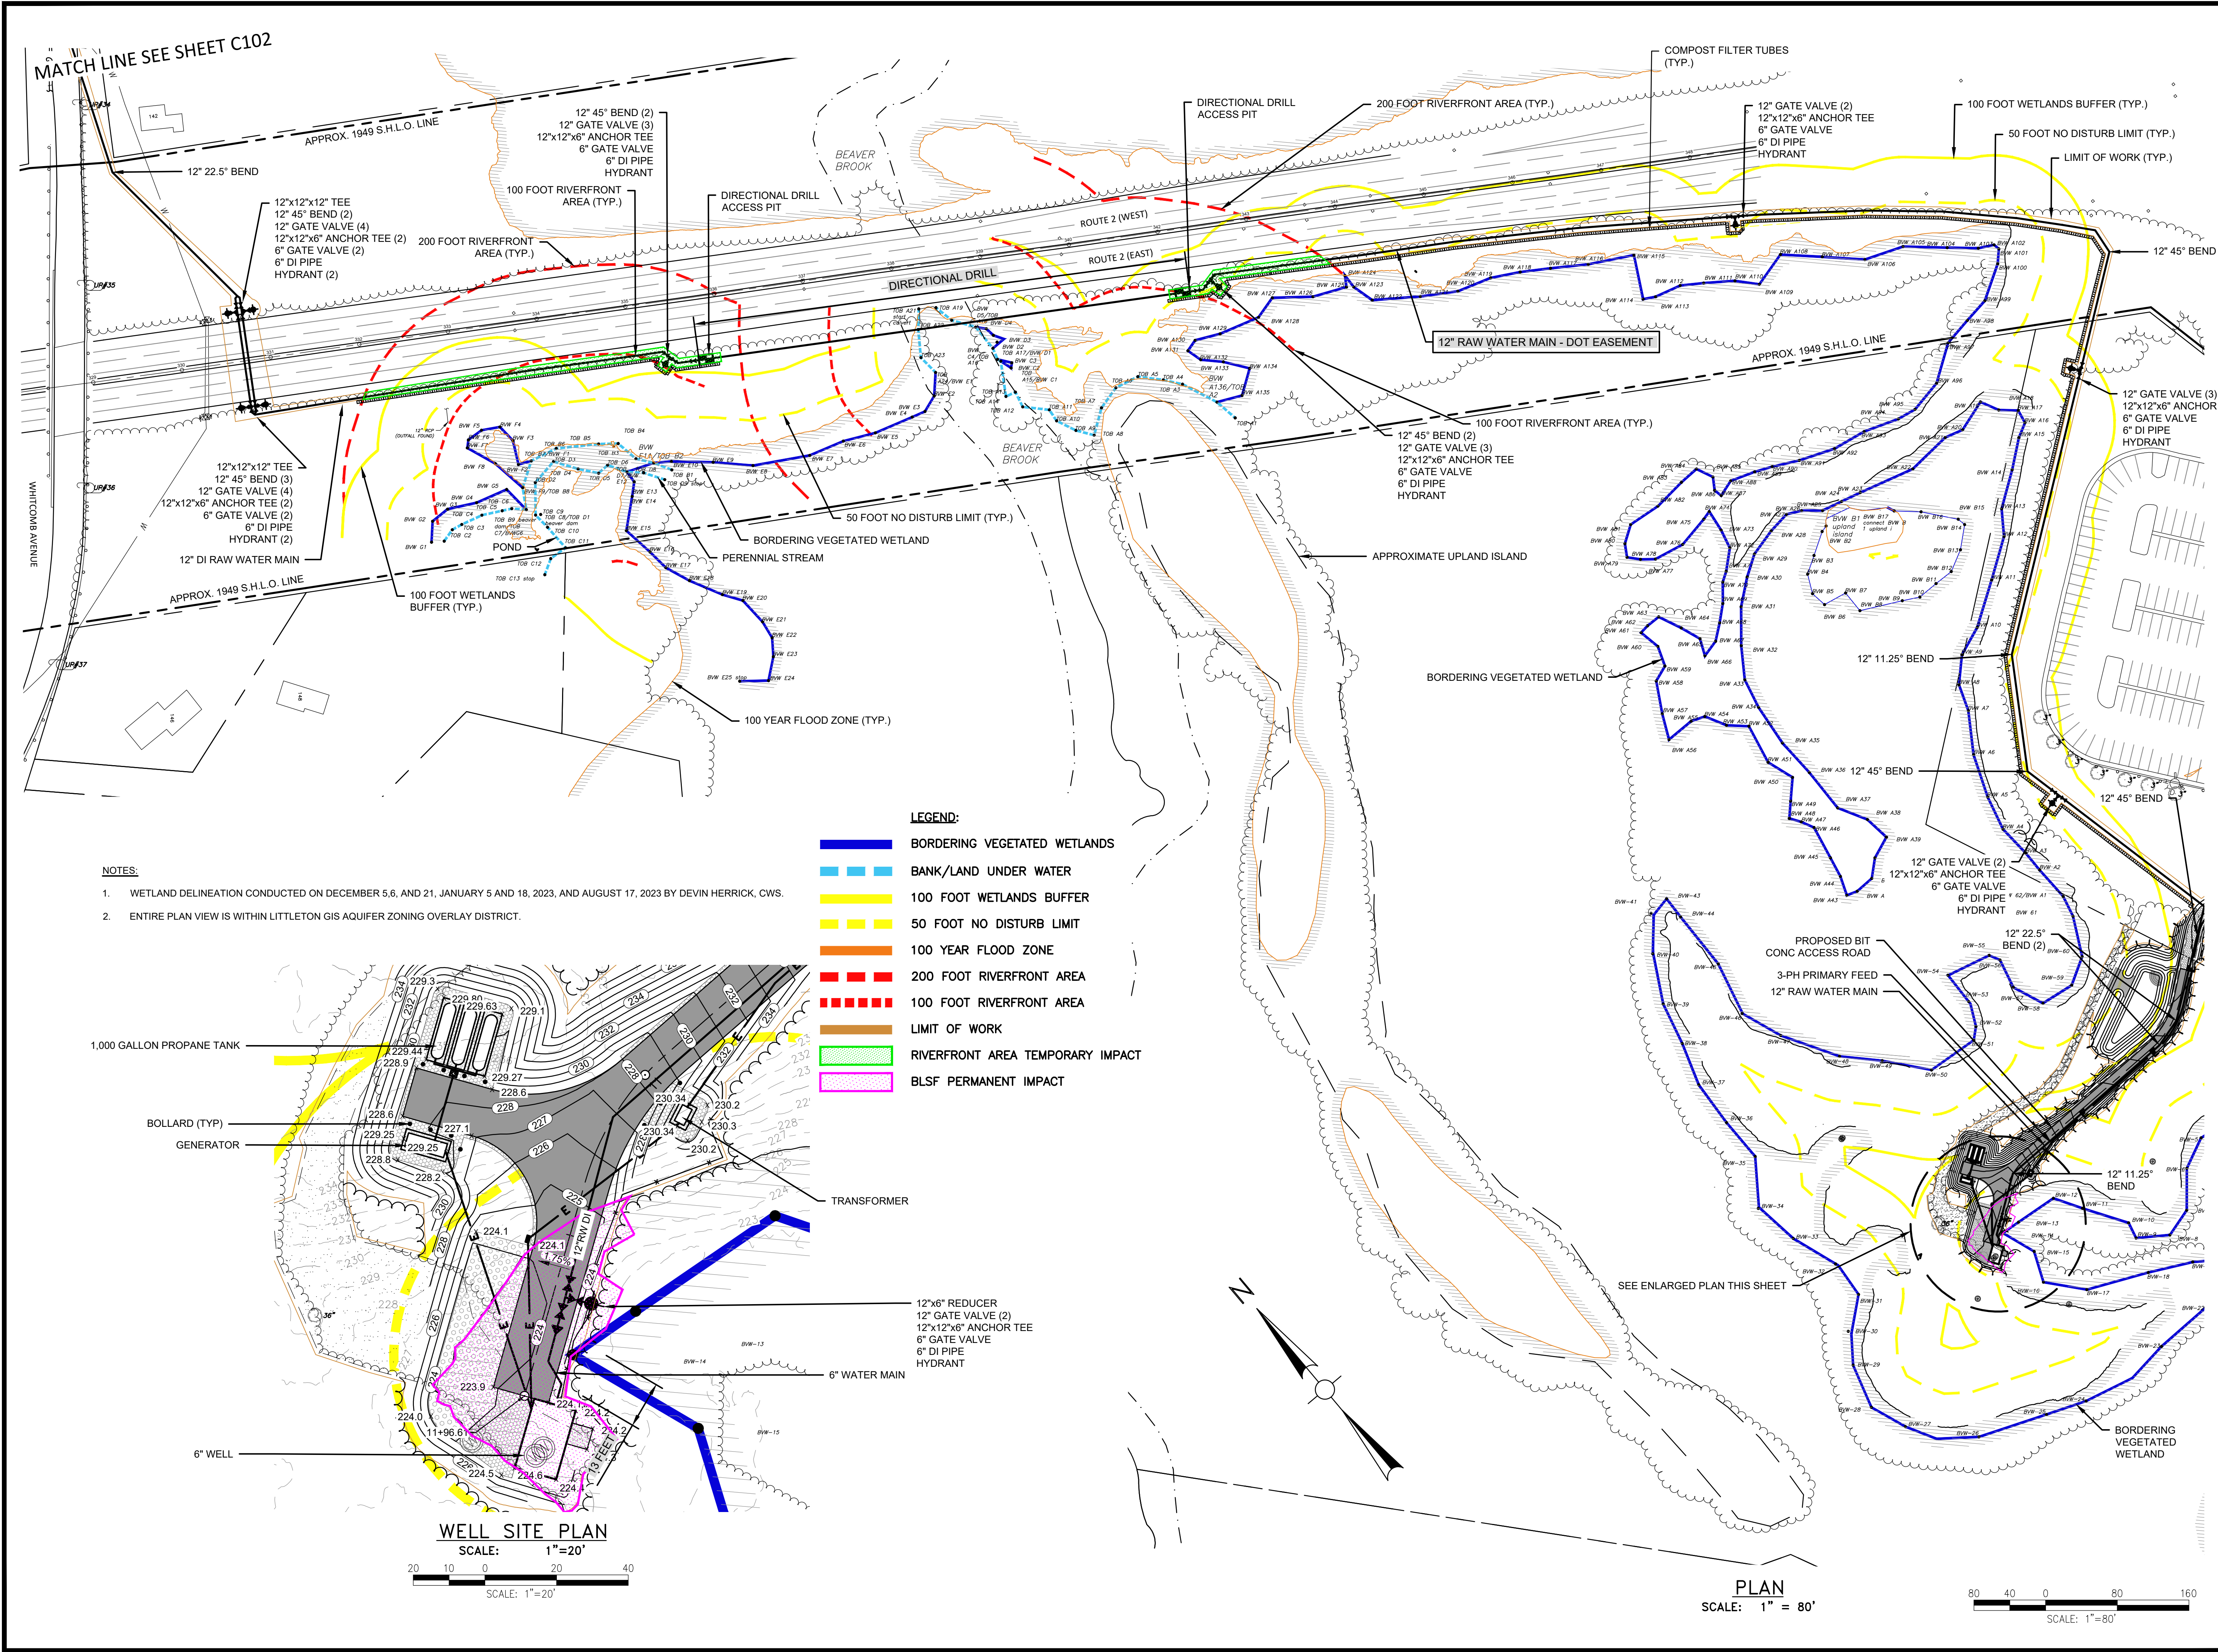

- NOTES:
1. WETLAND DELINEATION CONDUCTED ON DECEMBER 5, 6, AND 21, JANUARY 5 AND 18, 2023, AND AUGUST 17, 2023 BY DEVIN HERRICK, CWS.
 2. ENTIRE PLAN VIEW IS WITHIN LITTLETON GIS AQUIFER ZONING OVERLAY DISTRICT.

- LEGEND:
- BORDERING VEGETATED WETLANDS
 - BANK/LAND UNDER WATER
 - 100 FOOT WETLANDS BUFFER
 - 50 FOOT NO DISTURB LIMIT
 - 100 YEAR FLOOD ZONE
 - 200 FOOT RIVERFRONT AREA
 - 100 FOOT RIVERFRONT AREA
 - LIMIT OF WORK
 - RIVERFRONT AREA TEMPORARY IMPACT
 - BLSF PERMANENT IMPACT

Project:
LITTLETON WATER DEPARTMENT
LITTLETON
LELWD
ELECTRIC, WATER & WASTE DEPARTMENTS
TAYLOR STREET WELL AND RAW WATER MAIN
TOWN CONTRACT NO. IFB-2024
DWSRF NO. 12397
CONTRACT NO. 1

Weston & Sampson
Weston & Sampson Engineers, Inc.
55 Walkers Brook Drive, Suite 100
Reading, MA 01867
978.532.1900 800.SAMPSON
www.westonandsampson.com

Consultants:

Revisions:

No.	Date	Description

COA:

Seal:

Issued For:
PERMITTING


Scale: AS NOTED

Date: DECEMBER 2023
Drawn By: GJK/RWS
Reviewed By: SBR
Approved By: TEM
W&S Project No.: ENG23-0679
W&S File No.:




Drawing Title:
**RAW WATER PLAN
CROSS COUNTRY**

Sheet Number:
C103


COPYRIGHT © 2022 WESTON & SAMPSON, INC.

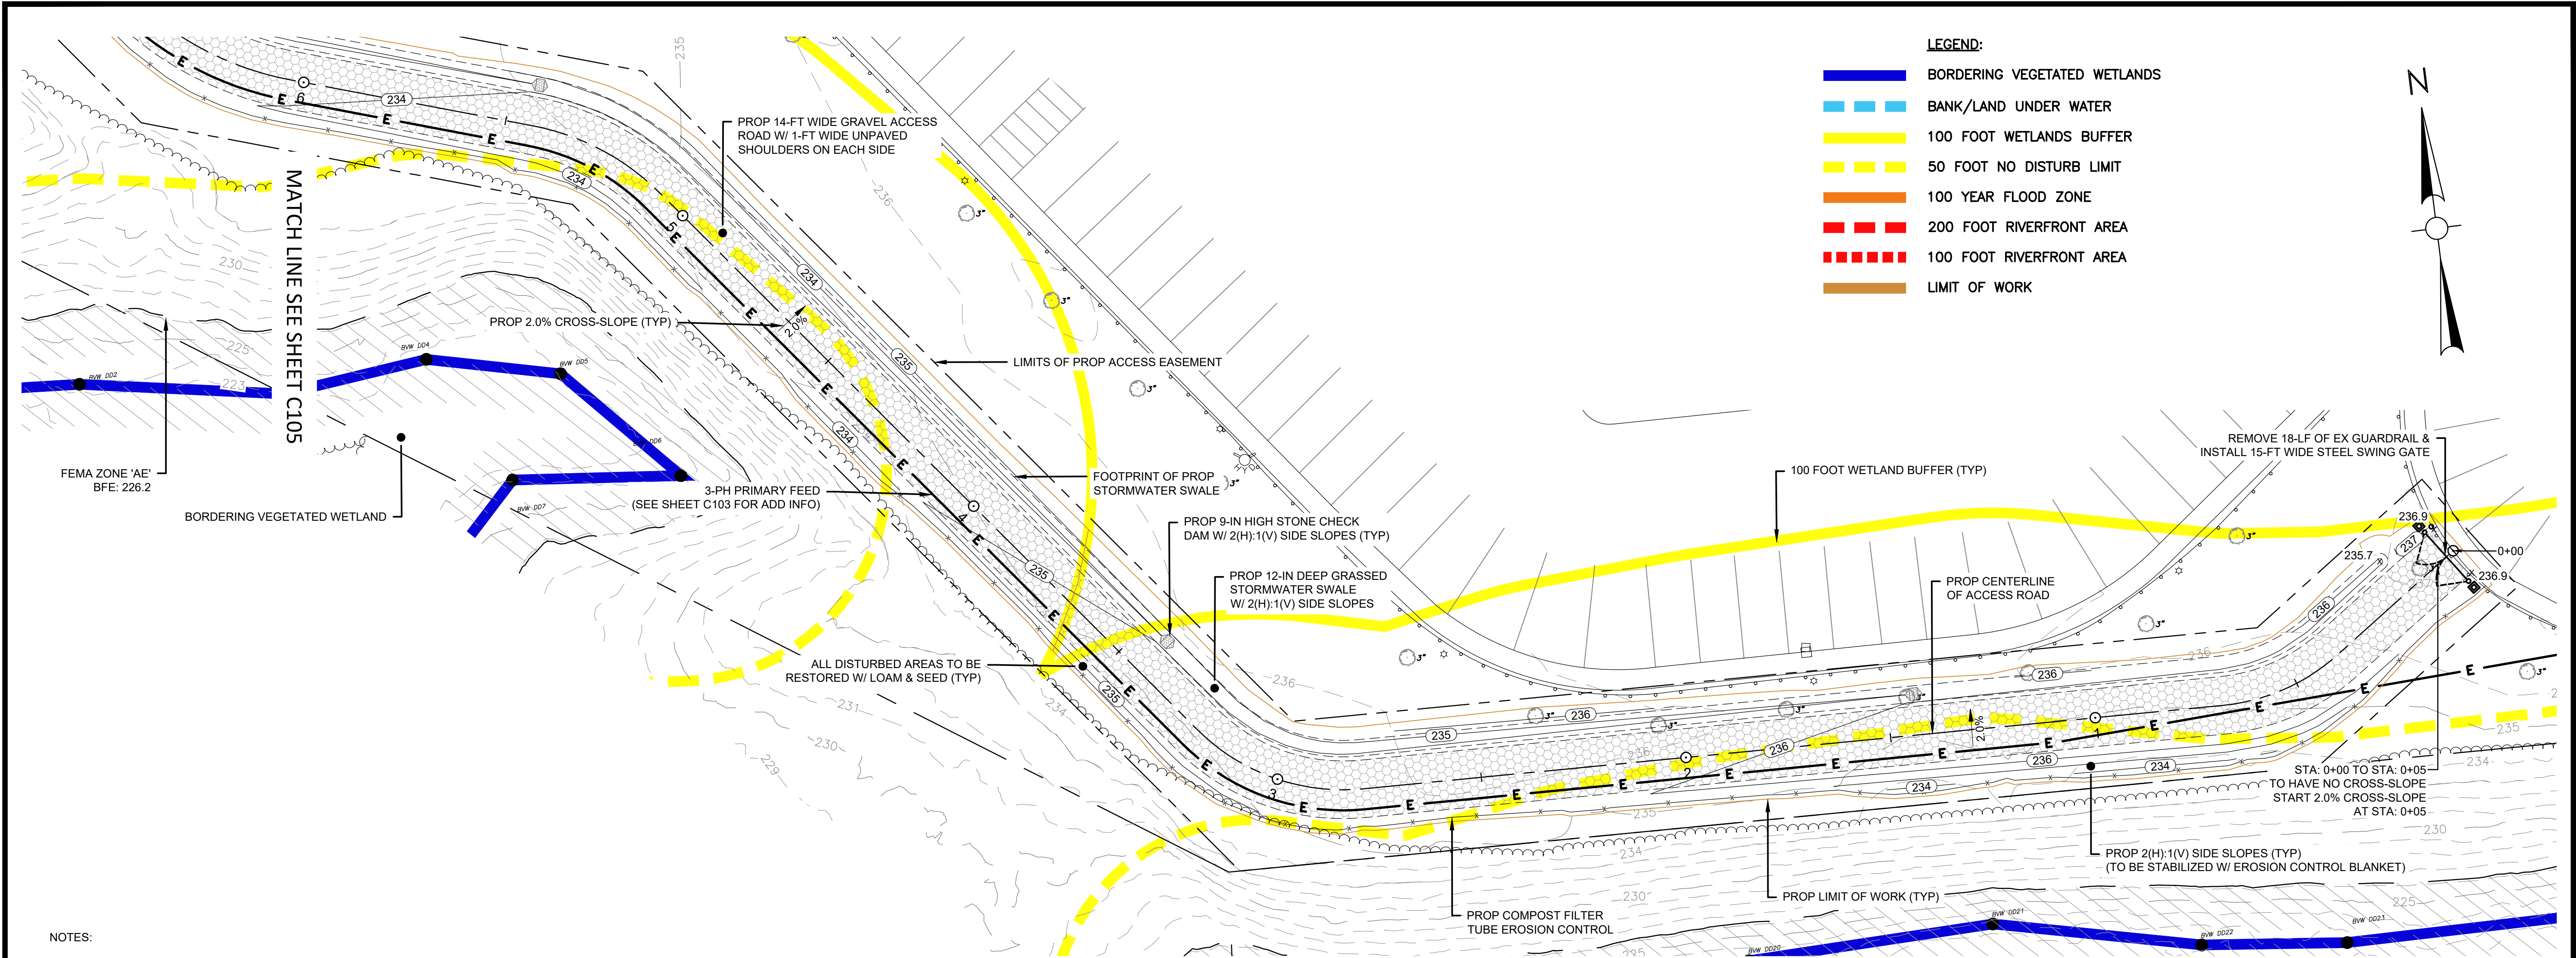

- NOTES:
1. WETLAND DELINEATION CONDUCTED ON DECEMBER 5, 6, AND 21, JANUARY 5 AND 18, 2023, AND AUGUST 17, 2023 BY DEVIN HERRICK, CWS.
 2. ENTIRE PLAN VIEW IS WITHIN LITTLETON GIS AQUIFER ZONING OVERLAY DISTRICT.

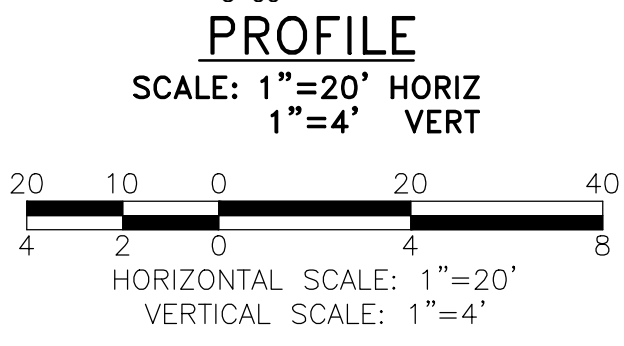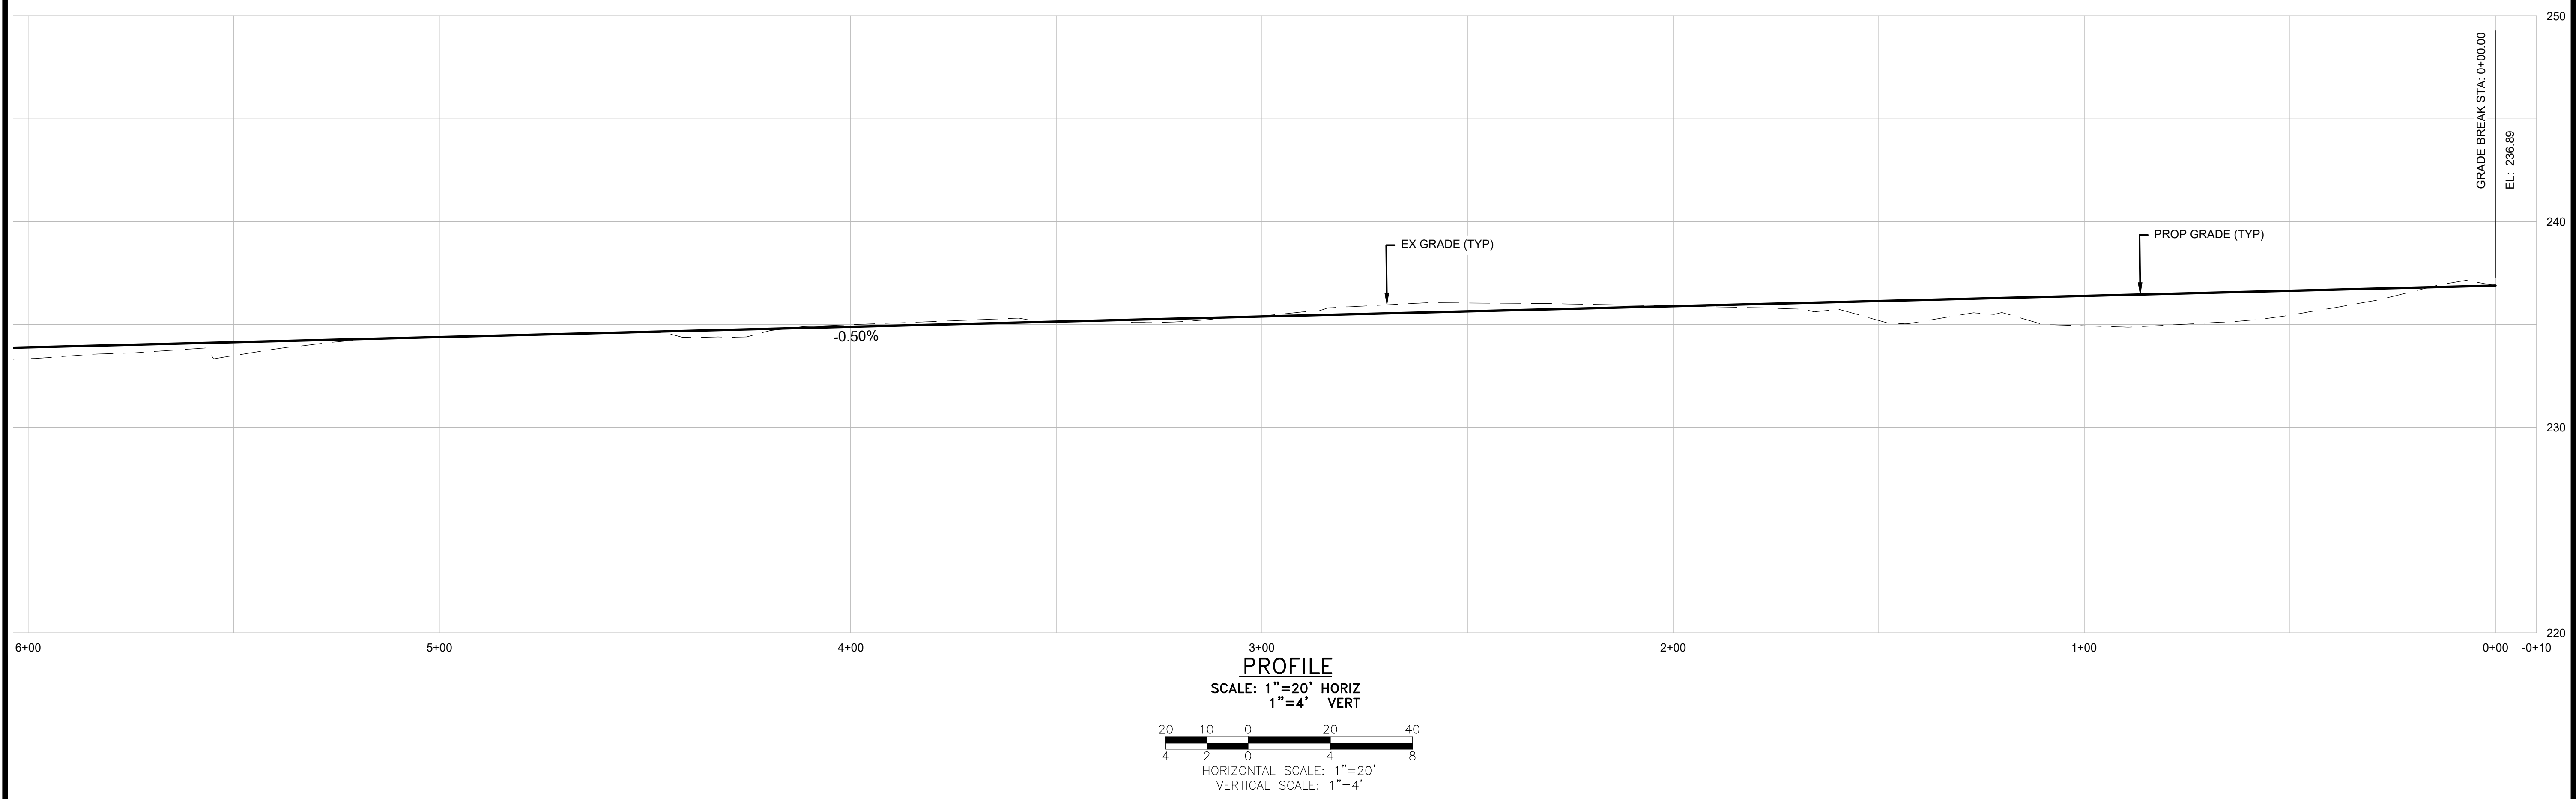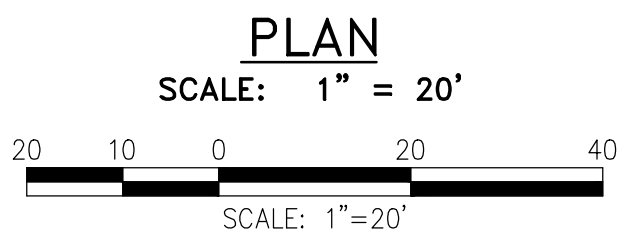

- LEGEND:
- BORDERING VEGETATED WETLANDS
 - BANK/LAND UNDER WATER
 - 100 FOOT WETLANDS BUFFER
 - 50 FOOT NO DISTURB LIMIT
 - 100 YEAR FLOOD ZONE
 - 200 FOOT RIVERFRONT AREA
 - 100 FOOT RIVERFRONT AREA
 - LIMIT OF WORK

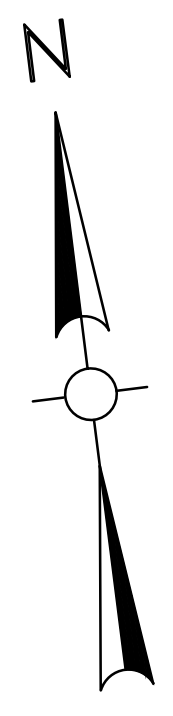

Project:
LITTLETON WATER DEPARTMENT
LITTLETON LELWD
ELECTRIC, LIQUID & WATER DEPARTMENTS
TAYLOR STREET WELL AND RAW WATER MAIN
TOWN CONTRACT NO. IFB-2024
DWSRF NO. 12397
CONTRACT NO.1

Weston & Sampson
Weston & Sampson Engineers, Inc.
55 Walkers Brook Drive, Suite 100
Reading, MA 01867
978.532.1900 800.SAMPSON
www.westonandsampson.com

Consultants:

No.	Date	Description

COA:

Seal:

Issued For:
PERMITTING


Scale: AS NOTED

Date: DECEMBER 2023
Drawn By: GJK/RWS
Reviewed By: SBR
Approved By: TEM
W&S Project No.: ENG23-0679
W&S File No.:

Drawing Title:
ACCESS ROAD GRADING & DRAINAGE PLAN

Sheet Number:
C104

COPYRIGHT © 2022 WESTON & SAMPSON, INC.

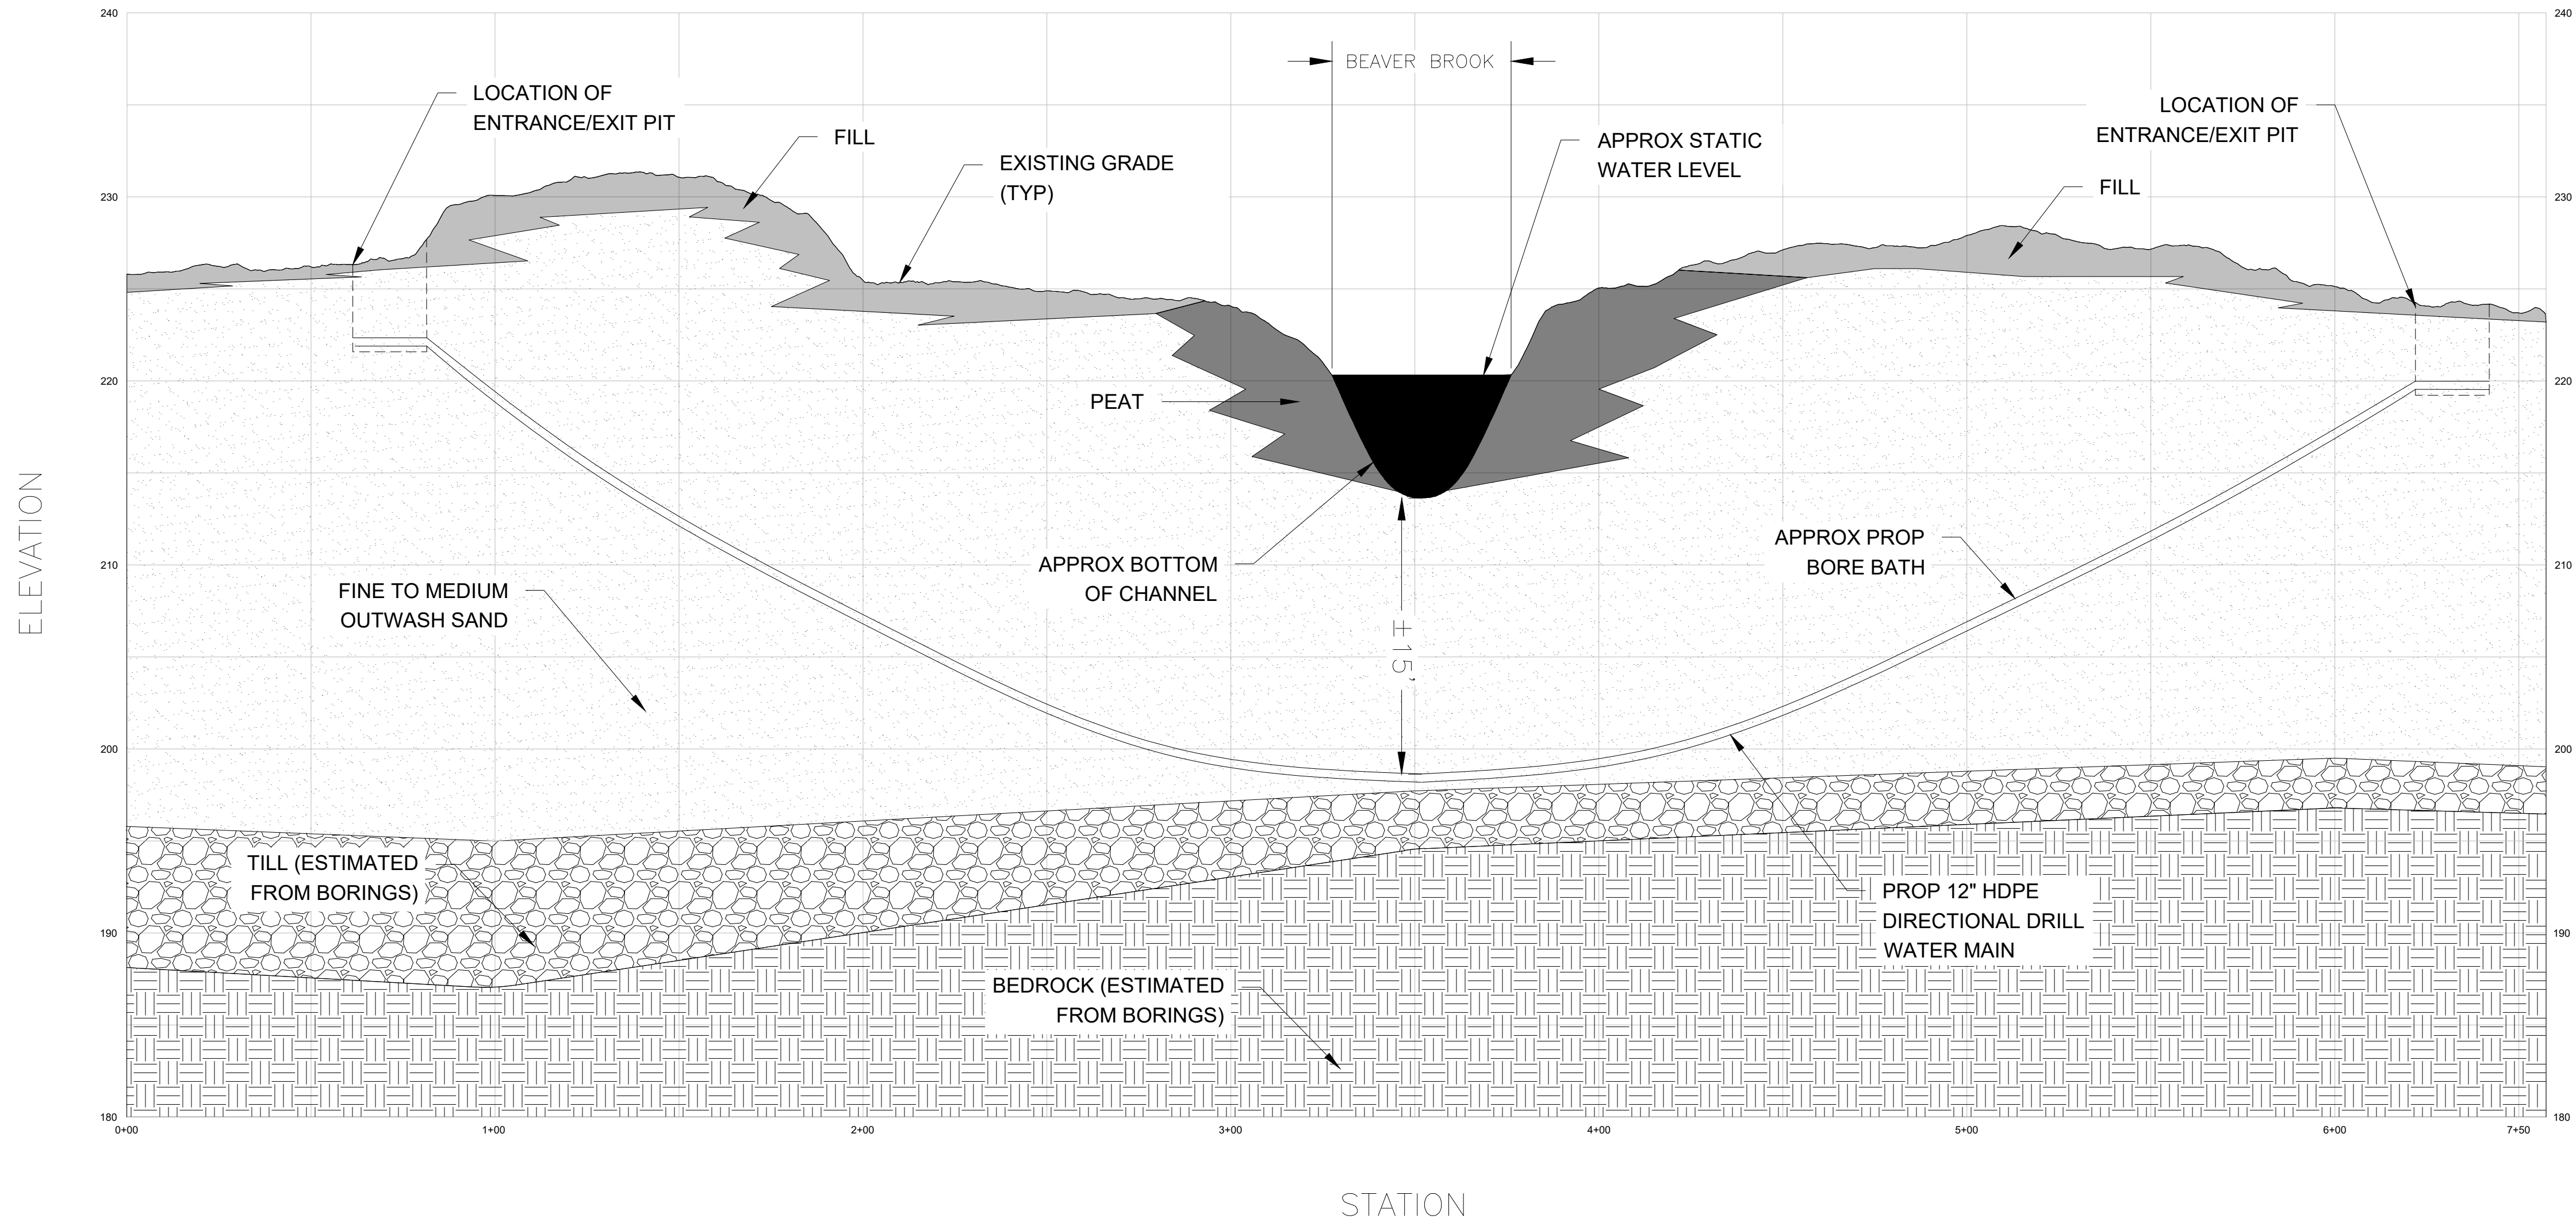

PROFILE
SCALE: 1"=30' HORIZ
1"=6' VERT

NOTES:

- AT LEAST 30 DAYS PRIOR TO MOBILIZATION OF EQUIPMENT, THE CONTRACTOR SHALL SUBMIT A DETAILED INSTALLATION PLAN TO THE ENGINEER FOR REVIEW. INFORMATION SHALL INCLUDE THE FOLLOWING:
 - A DETAILED PLAN AND PROFILE OF THE BORE PLOTTED AT A SCALE NO SMALLER THAN 1-IN EQUALS 20-FT (H) AND 1-IN EQUALS 2-FT (V).
 - LOCATIONS OF ENTRY AND EXIT PITS.
 - THE PLOTTED BORE PATH SHALL ENSURE THAT PIPE JOINTS DO NOT DEFLECT MORE THAN 50 PERCENT OF THE MANUFACTURER'S RECOMMENDED MAXIMUM DEFLECTION.
 - MINIMUM PIPE WALL THICKNESS SHALL BE BASED ON A DR OF 11. CONTRACTOR AND PIPE MANUFACTURER SHALL MUTUALLY DETERMINE ACTUAL WALL THICKNESS REQUIRED, BASED ON STATIC AND DYNAMIC LOADS.
 - CALCULATIONS OF STRESSES AND LONGITUDINAL STRAINS DEVELOPED IN PIPE DURING HANDLING AND INSTALLATION.
- ALL NEW DUCTILE IRON WATER MAIN SHALL RECEIVE POLYETHYLENE ENCASEMENT.

Project:
LITTLETON WATER DEPARTMENT

TAYLOR STREET WELL AND
RAW WATER MAIN
TOWN CONTRACT NO. IFB-2024
DWSRF NO. 12397
CONTRACT NO.1

Weston & Sampson Engineers, Inc.
55 Walkers Brook Drive, Suite 100
Reading, MA 01867
978.532.1900 800.SAMPSON
www.westonandsampson.com

Consultants:		

Revisions:		
No.	Date	Description

COA:

Seal:


Issued For:
PERMITTING

Scale: AS NOTED


Date: DECEMBER 2023
Drawn By: GJK
Reviewed By: SBR
Approved By: TEM
W&S Project No.: ENG23-0679
W&S File No.:

Drawing Title:
**BEAVER BROOK
DIRECTIONAL DRILL**


Sheet Number:
C201

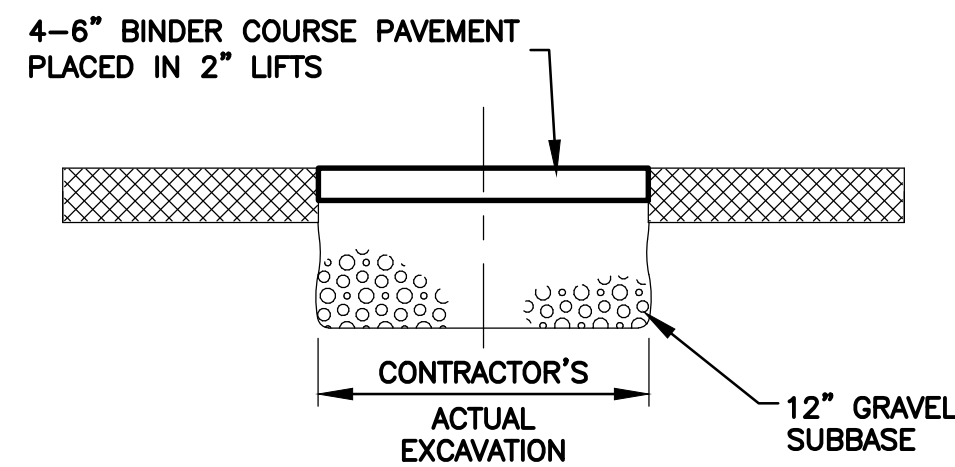

TEMPORARY TRENCH PAVEMENT
N.T.S.

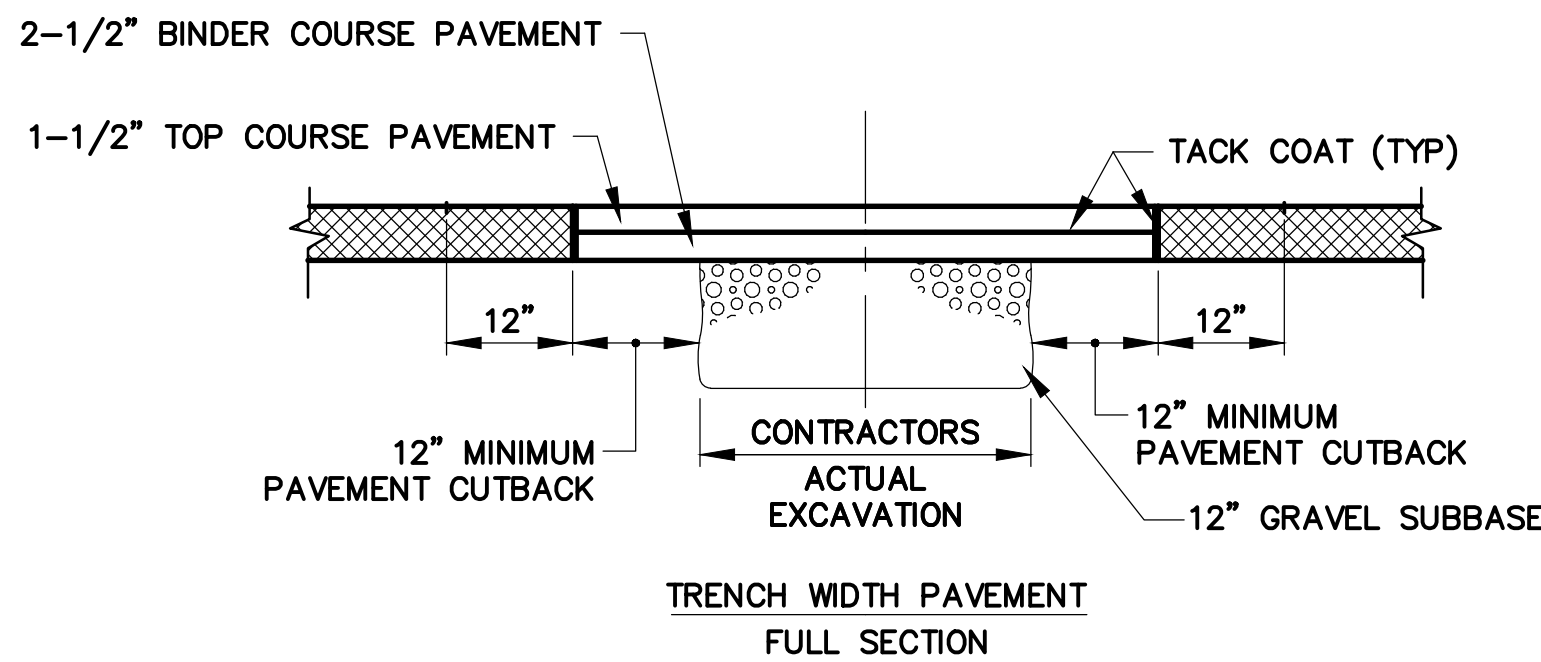

PERMANENT PAVEMENT REPLACEMENT DETAIL
N.T.S.

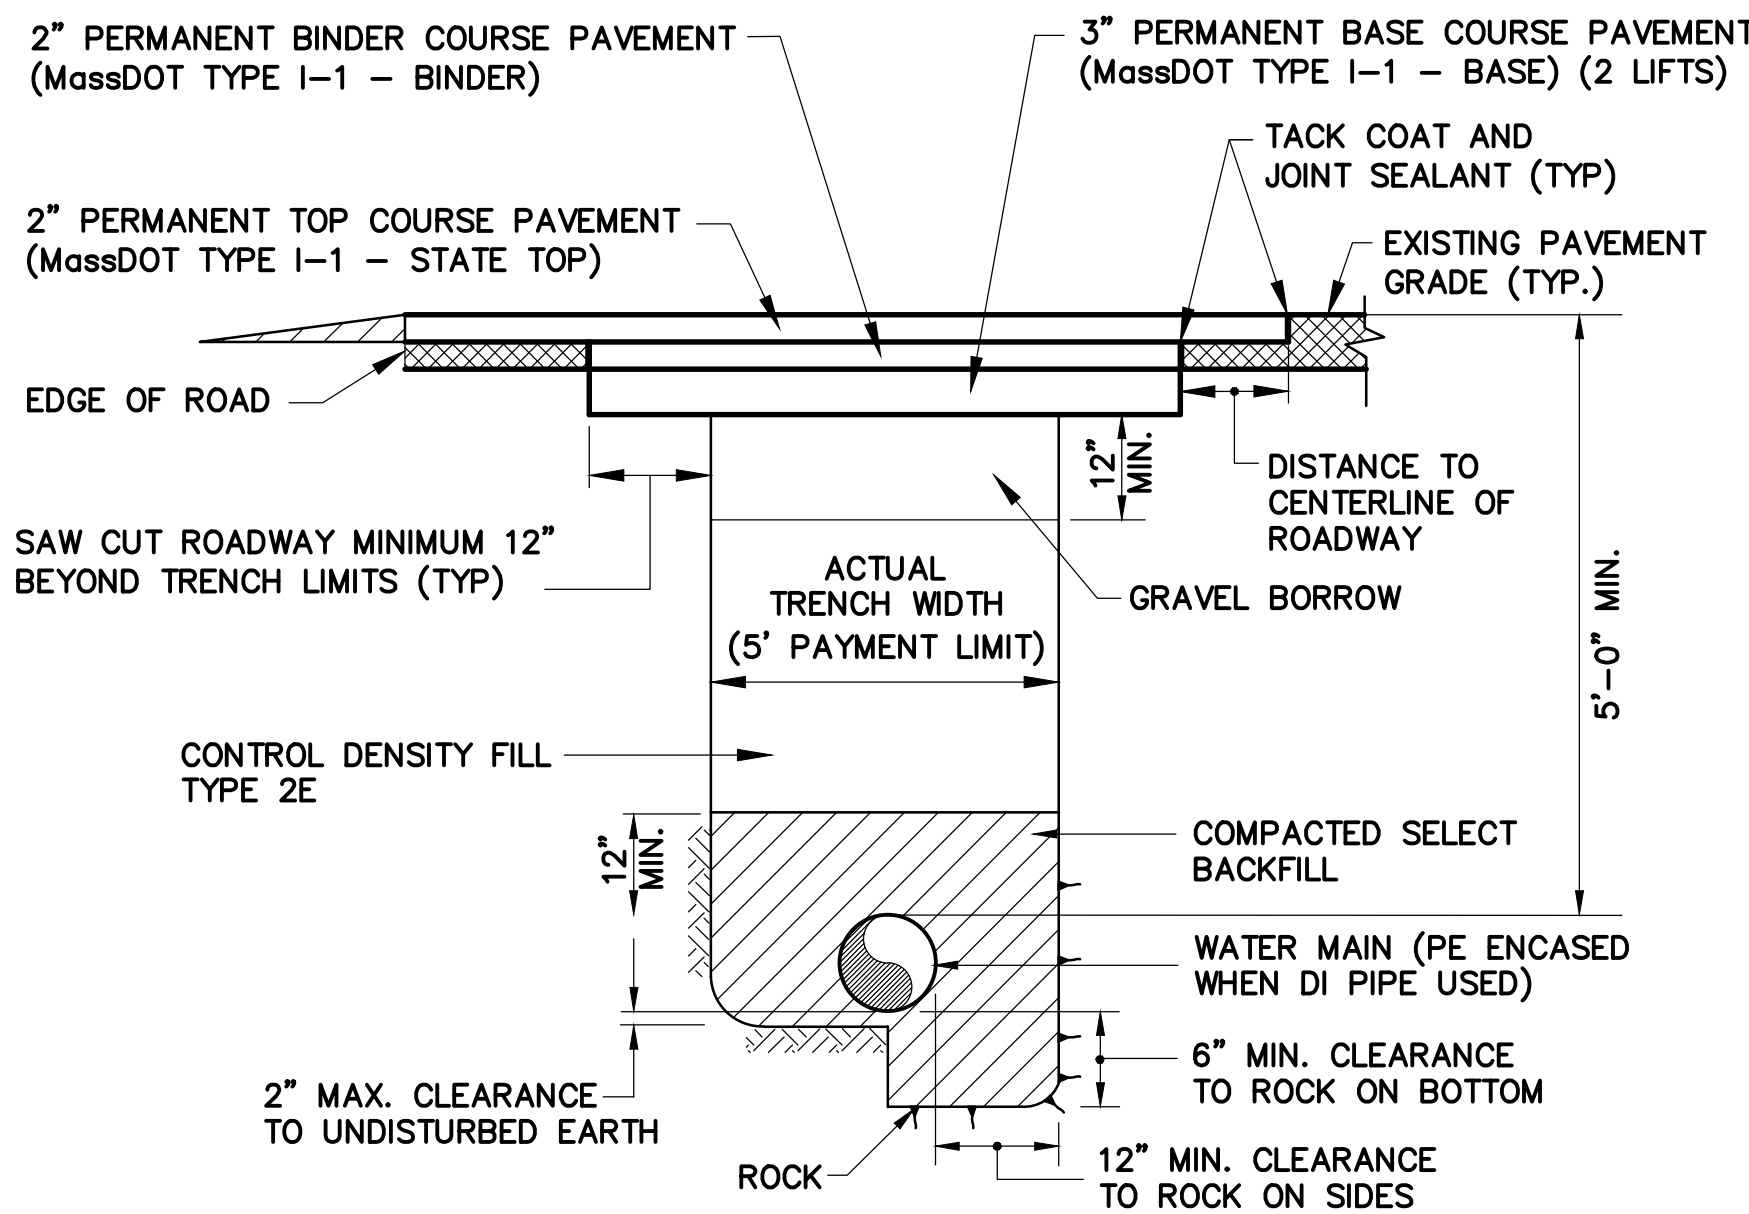


TYPE 3 AND TYPE 4

MASSACHUSETTS DEPARTMENT OF TRANSPORTATION (MassDOT)
PERMANENT TRENCH PAVEMENT AND WATER MAIN TRENCH
N.T.S.


NOTES:

- SEE SECTION 32 11 00, PAVING FOR PAVEMENT SCHEDULE.
- FOR ALL TRENCH PAVEMENTS, CONTRACTOR SHALL INSTALL ASPHALT EMULSION TACK COAT TO ALL SUBSURFACES AND VERTICAL SAW CUTS PRIOR TO INSTALLATION OF PERMANENT PAVEMENT.
- PAVEMENT SHALL BE INSTALLED FLUSH WITH EXISTING GRADE BEFORE WINTER SHUTDOWN.
- TOP LAYER OF PAVEMENT SHALL BE INSTALLED BY MECHANICAL MEANS.


PAVEMENT REPLACEMENT DETAILS
N.T.S.

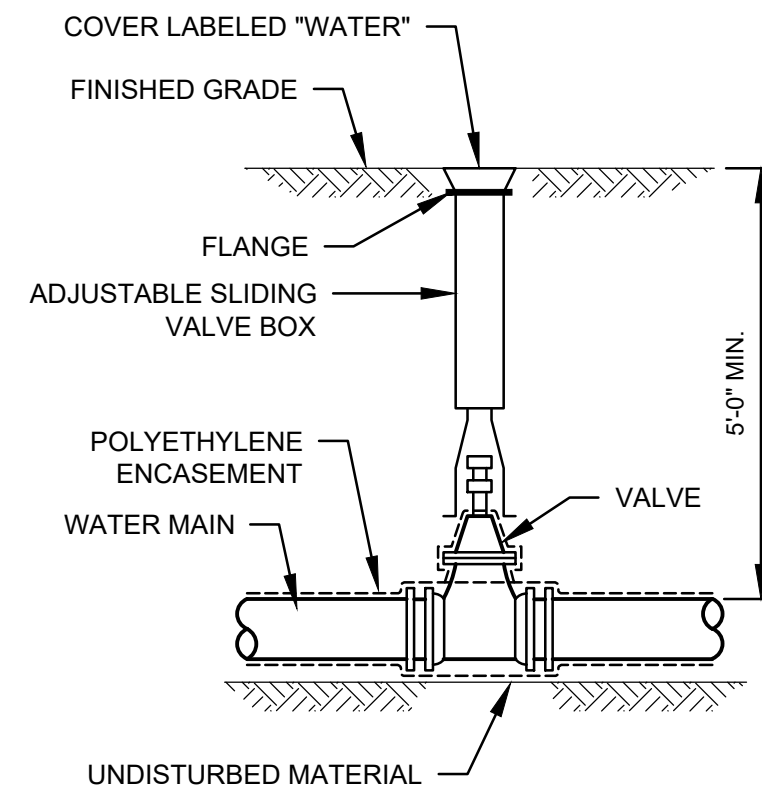

VALVE AND BOX DETAIL
N.T.S.

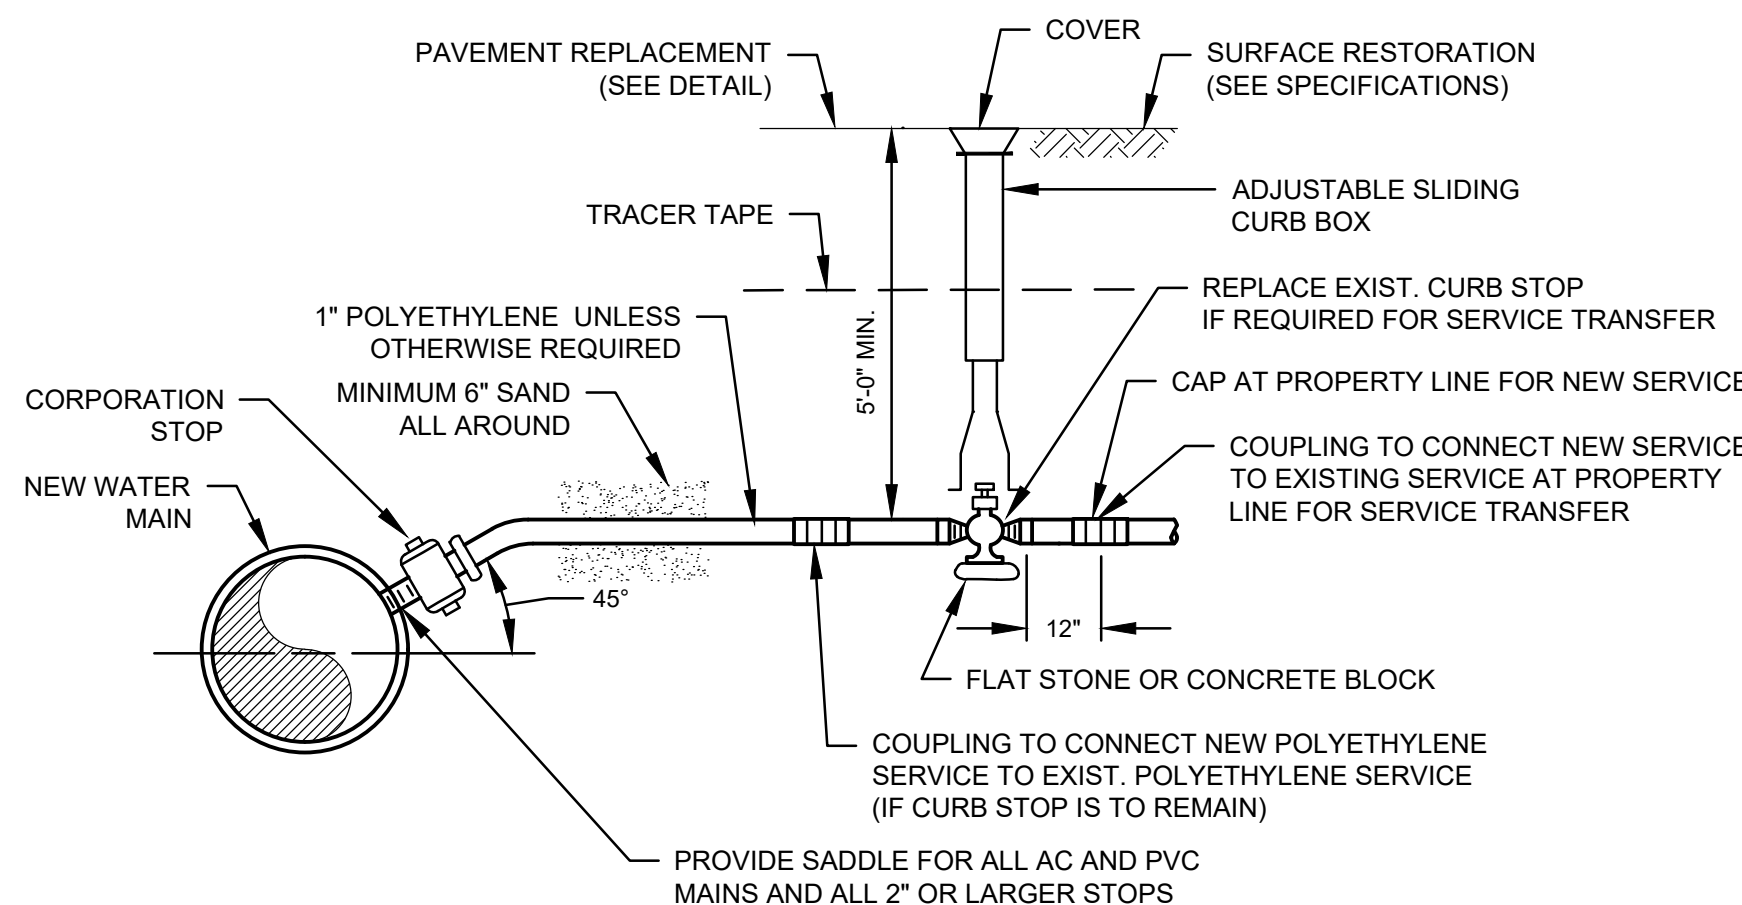

WATER SERVICE DETAIL
N.T.S.

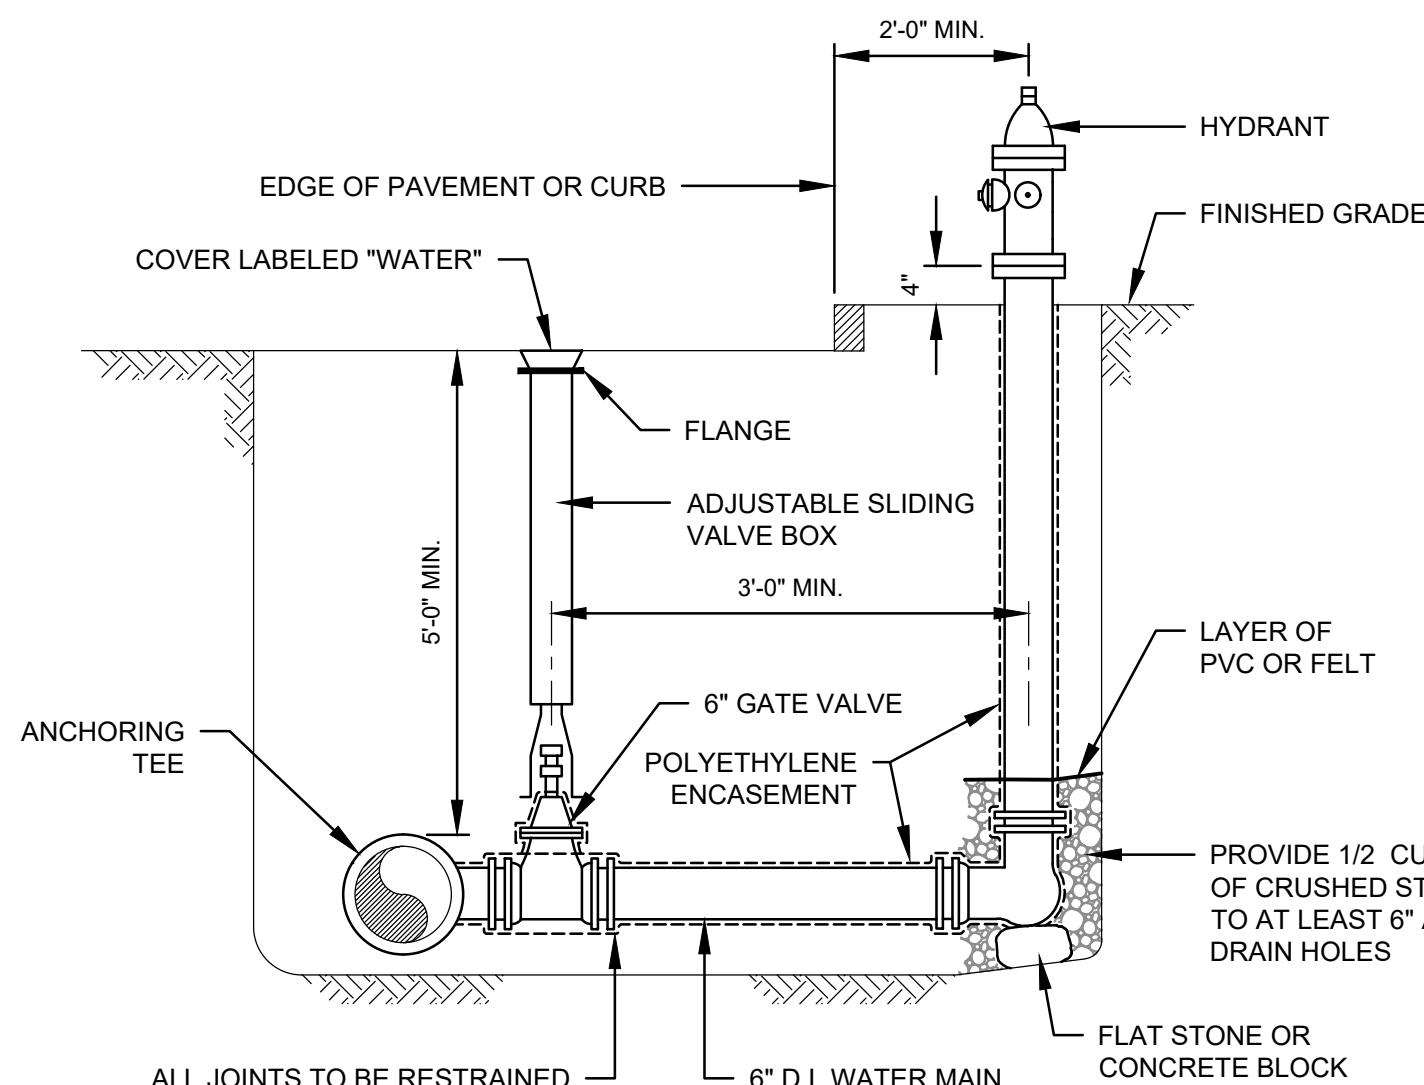

NOTE:
USE TWO 6" BENDS OR OFFSET ON LATERAL TO ACHIEVE REQUIRED HYDRANT ELEVATION IF NECESSARY.

HYDRANT AND VALVE DETAIL
N.T.S.


REQUIRED LENGTH OF RESTRAINED JOINTS FROM FITTINGS (FEET)

PIPE SIZE	90° BEND	45° BEND OR WYE BRANCH	22 1/2° BEND	11 1/4° BEND	PLUG, CAP OR IN-LINE VALVE	TEE (BRANCH)
6"	25 (30.5)	10.5 (12.5)	5 (6)	2.5 (3)	43 (64)	34 (51)
8"	33 (40)	13.5 (16.5)	6.5 (8)	3 (4)	55 (82)	47 (70)
10"	40 (48.5)	16.5 (20)	8 (9.5)	4 (5)	67 (100)	58 (87)
12"	47 (56.5)	19.5 (23.5)	9.5 (11.5)	4.5 (5.5)	79 (118)	70 (105)
16"	59.5 (72)	24.5 (30)	12 (14.5)	6 (7)	101 (152)	92 (139)
20"	72 (86.5)	30 (36)	14.5 (17)	7 (8.5)	123 (184)	114 (171)
24"	84 (100)	35 (41)	16.5 (20)	8 (10)	144 (216)	134 (202)
30"	100 (120)	41 (50)	20 (24)	10 (12)	174 (261)	165 (247)

NOTES:


- RESTRAINED LENGTHS LISTED IN PARENTHESES ARE FOR PIPE WRAPPED IN POLYETHYLENE. THE OTHER ASSOCIATED LENGTHS ARE FOR PLAIN UNWRAPPED DUCTILE IRON PIPE.
- THE CONTRACTOR SHALL USE THIS TABLE IN CONJUNCTION WITH THE APPROPRIATE PIPE SPECIFICATION SECTION.

RESTRAINED JOINT TABLE

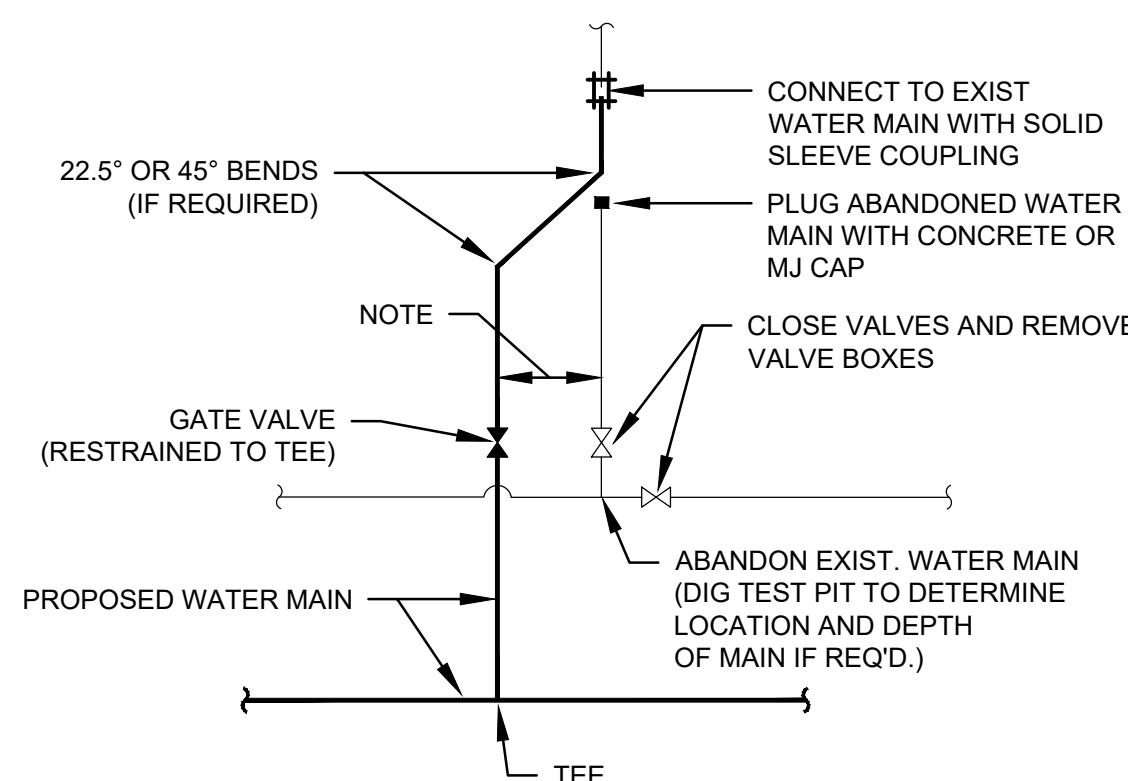

NOTE:
MINIMUM PRACTICAL DISTANCE - GENERALLY NO MORE THAN 2 FT.

WATER MAIN LATERAL CONNECTION
N.T.S.

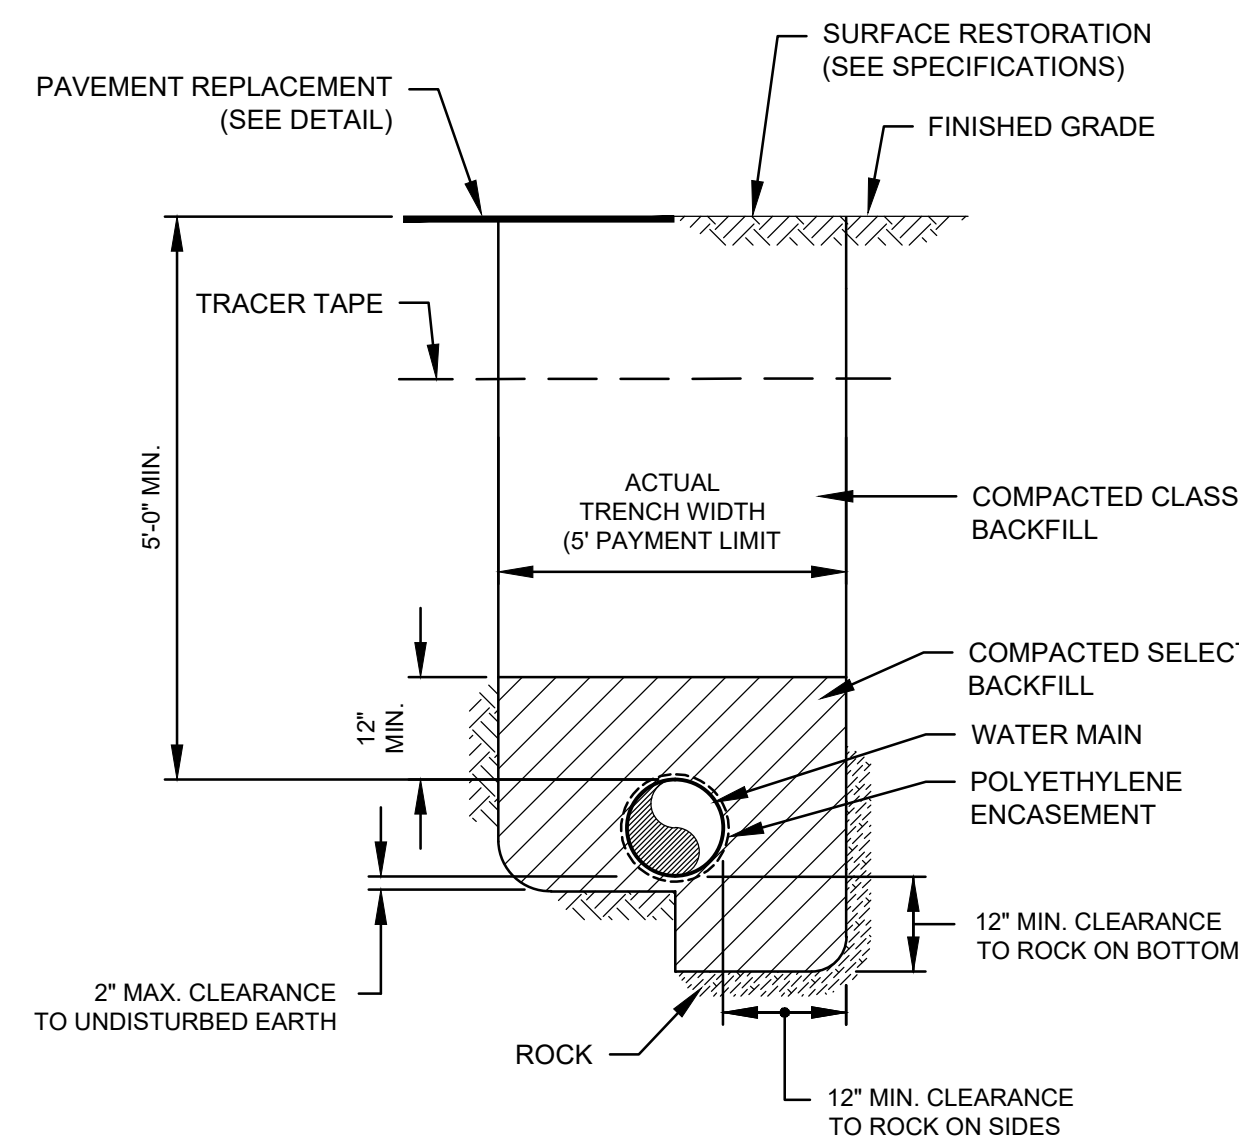

WATER MAIN TRENCH DETAIL
N.T.S.

Revisions:		
No.	Date	Description

COA:

Seal:



Issued For:
PERMITTING
Scale: AS NOTED

Date: DECEMBER 2023
Drawn By: GJK/RWS
Reviewed By: SBR
Approved By: TEM
W&S Project No.: ENG23-0679
W&S File No.:

Drawing Title:
DETAILS I
Sheet Number:


C501

\\w031\all\112\Projects\WMA\WMA-C502\DWG\DWG-C502-01.dwg Details Rev Water Eng

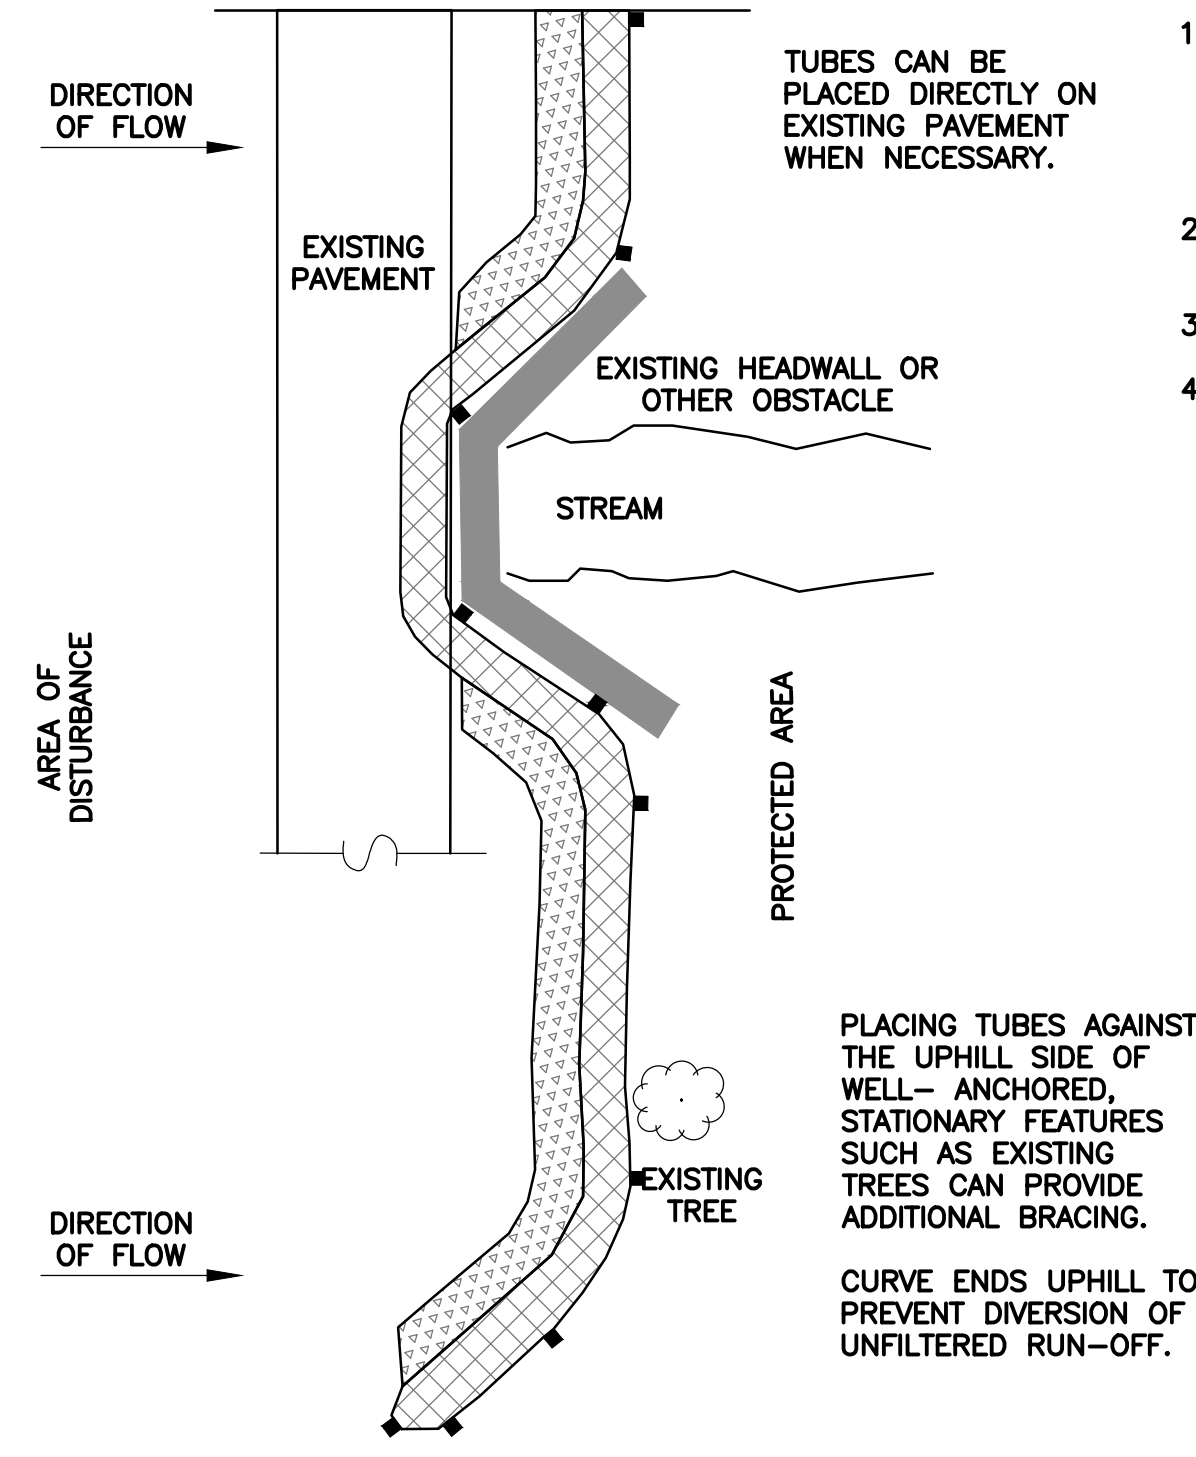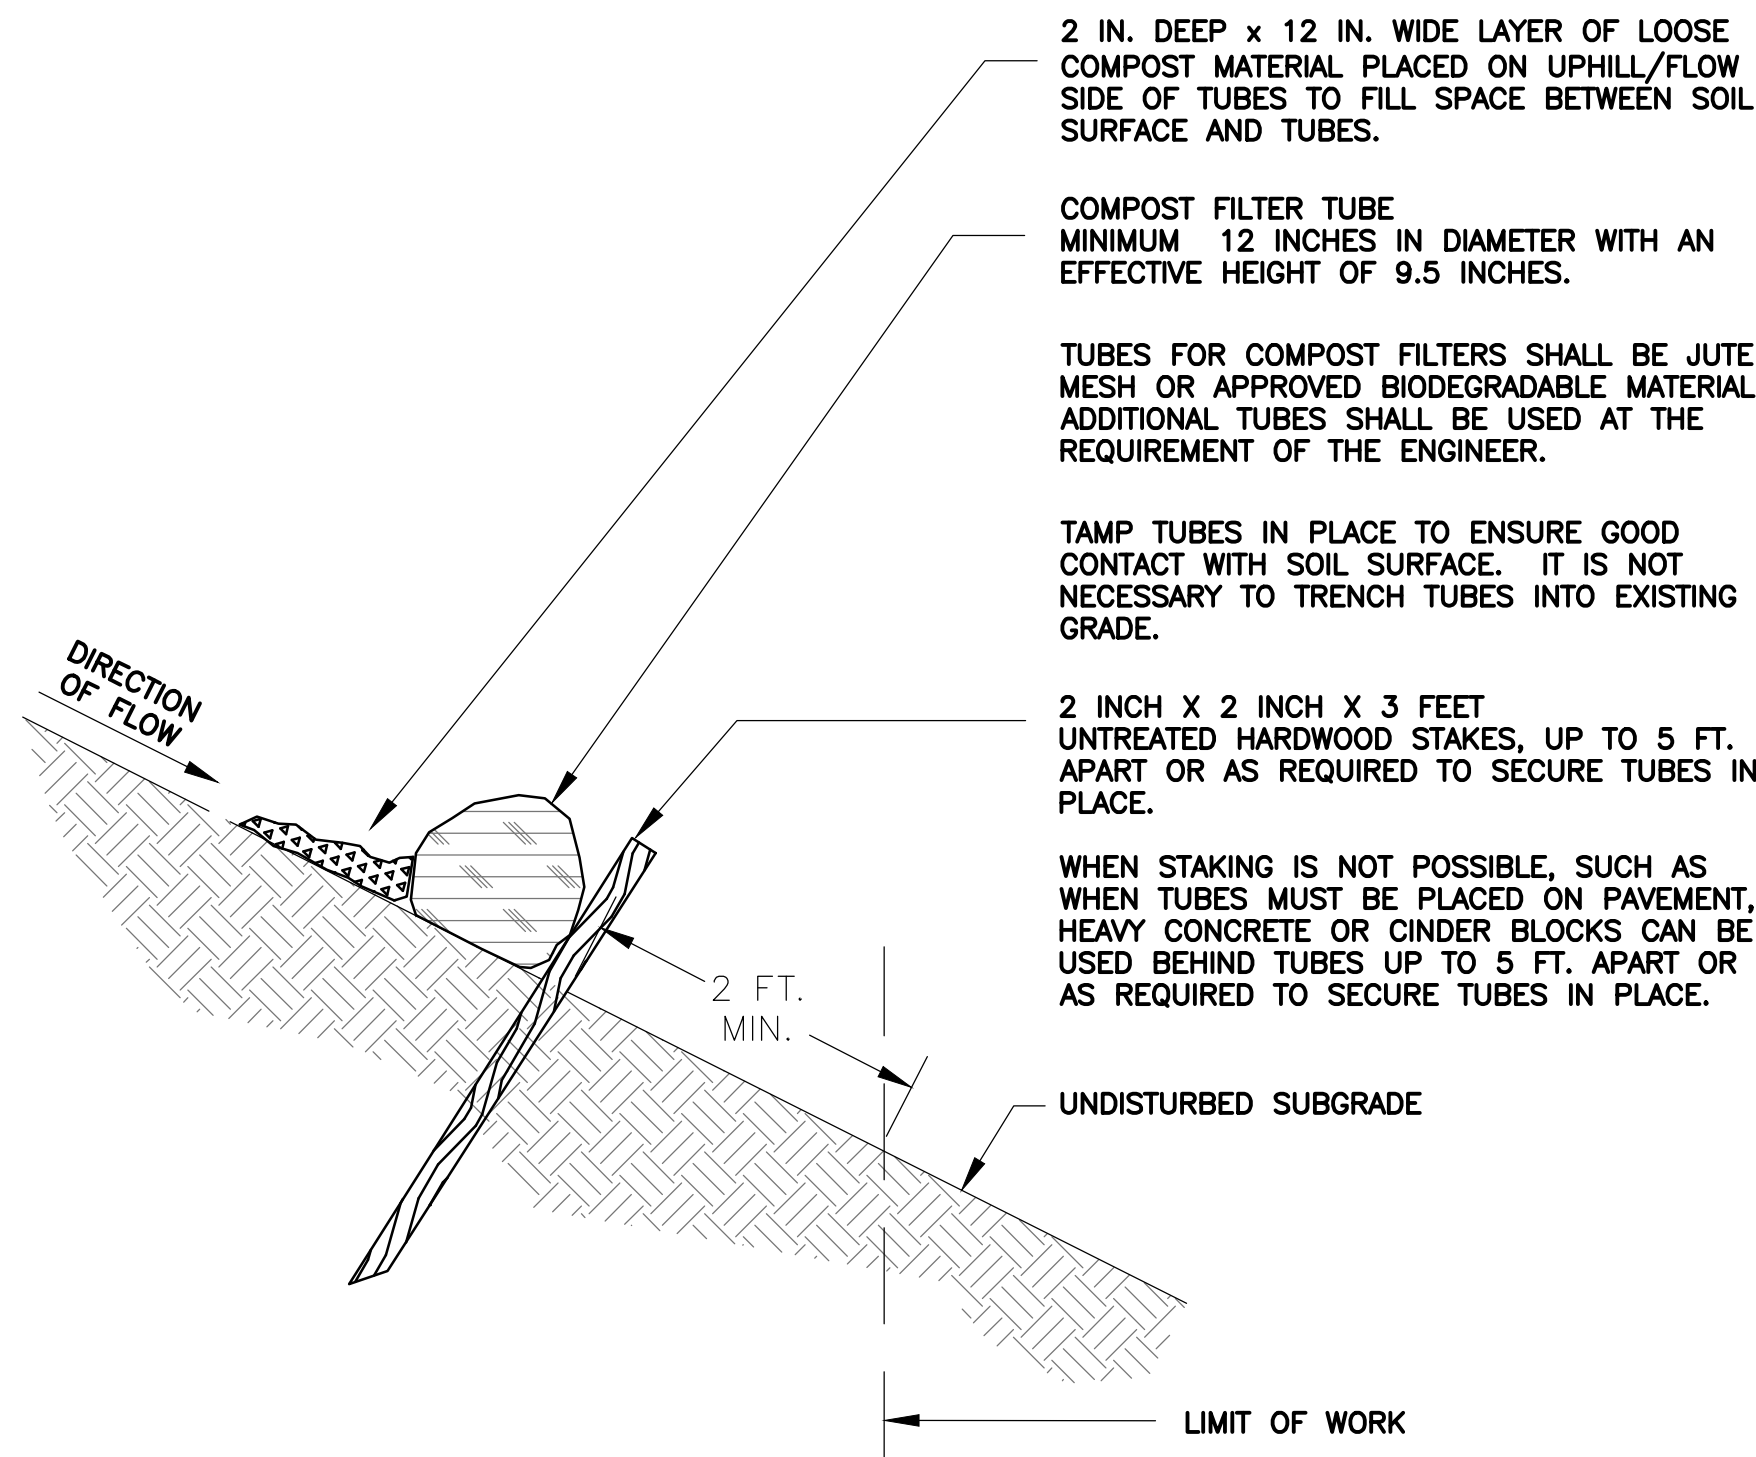


GENERAL NOTES:

1. PROVIDE A MINIMUM TUBE DIAMETER OF 12 INCHES FOR SLOPES UP TO 50 FEET IN LENGTH WITH A SLOPE RATIO OF 3H:1V OR STEEPER. LONGER SLOPES OF 3H:1V MAY REQUIRE LARGER TUBE DIAMETER OR ADDITIONAL COURSING OF FILTER TUBES TO CREATE A FILTER BERM. REFER TO MANUFACTURER'S RECOMMENDATIONS FOR SITUATIONS WITH LONGER OR STEEPER SLOPES.
2. INSTALL TUBES ALONG CONTOURS AND PERPENDICULAR TO SHEET OR CONCENTRATED FLOW.
3. DO NOT INSTALL IN PERENNIAL, EPHEMERAL OR INTERMITTENT STREAMS.
4. CONFIGURE TUBES AROUND EXISTING SITE FEATURES TO MINIMIZE SITE DISTURBANCE AND MAXIMIZE CAPTURE AREA OF STORMWATER RUN-OFF.

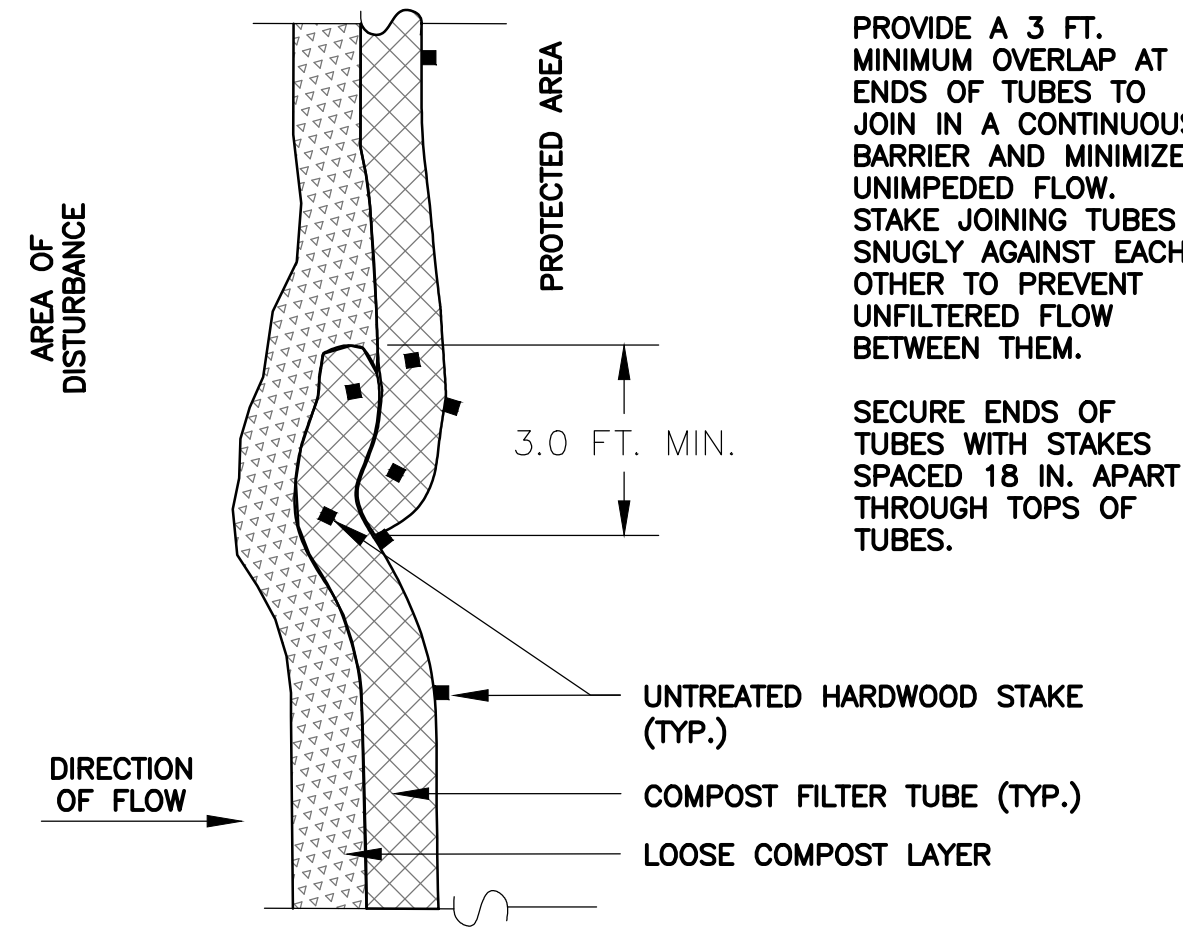


PLAN VIEW
SINGLE COMPOST FILTER TUBE DETAIL
NOT TO SCALE


PLAN VIEW - JOIN DETAIL

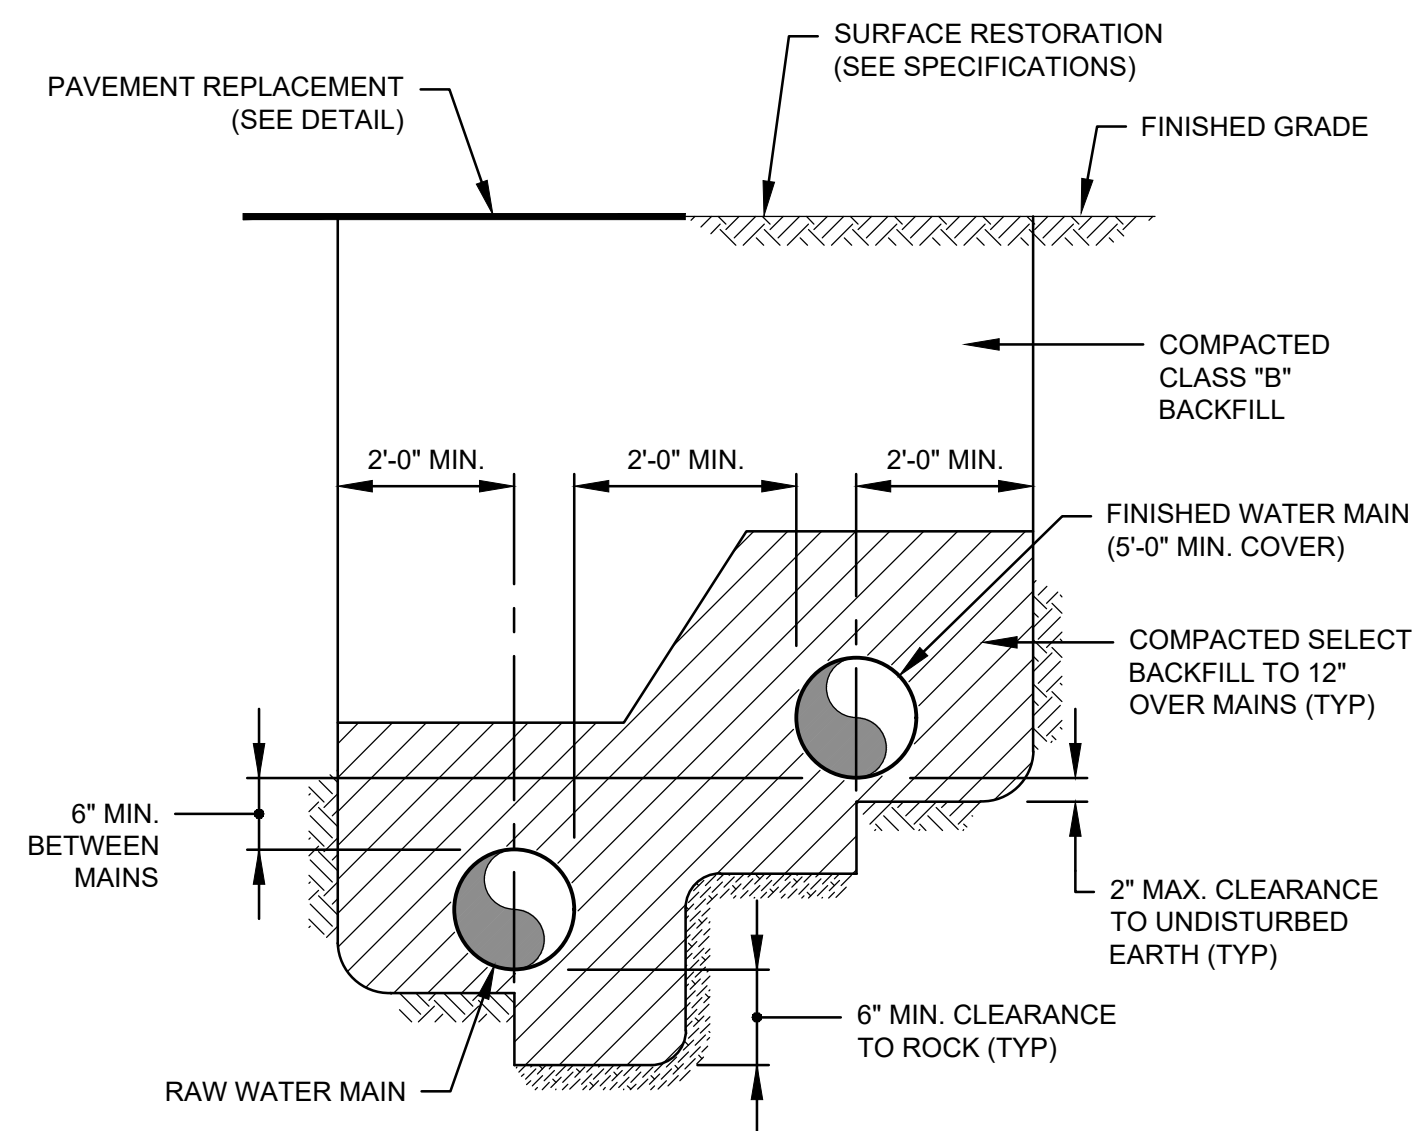


DUAL WATER MAIN TRENCH DETAIL
N.T.S.

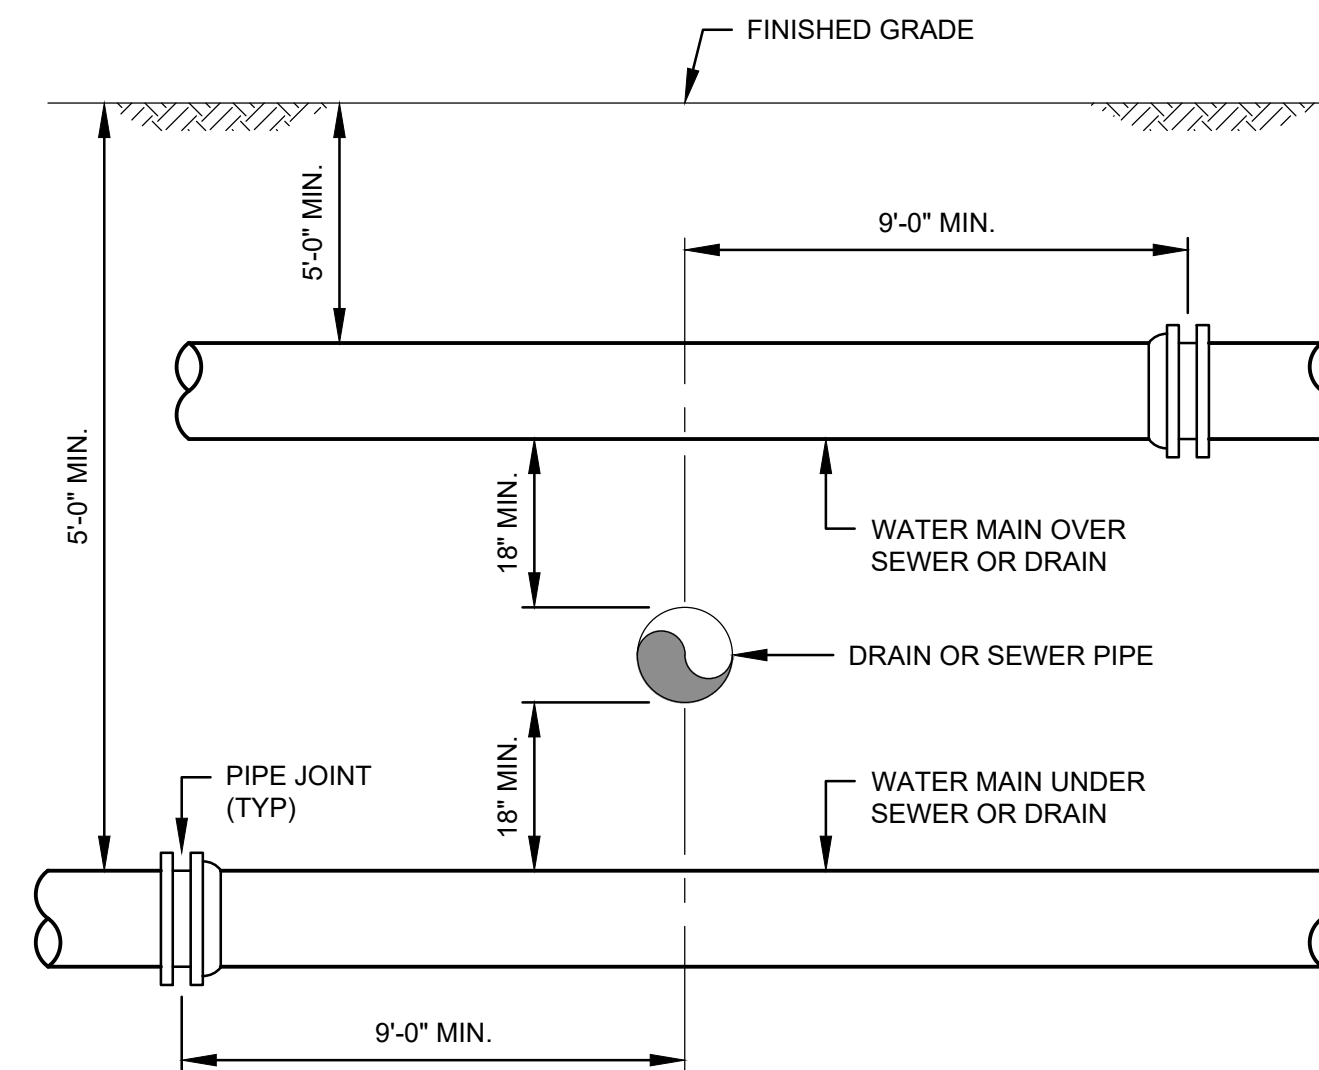


SEWER OR DRAIN CROSSING DETAIL
N.T.S.

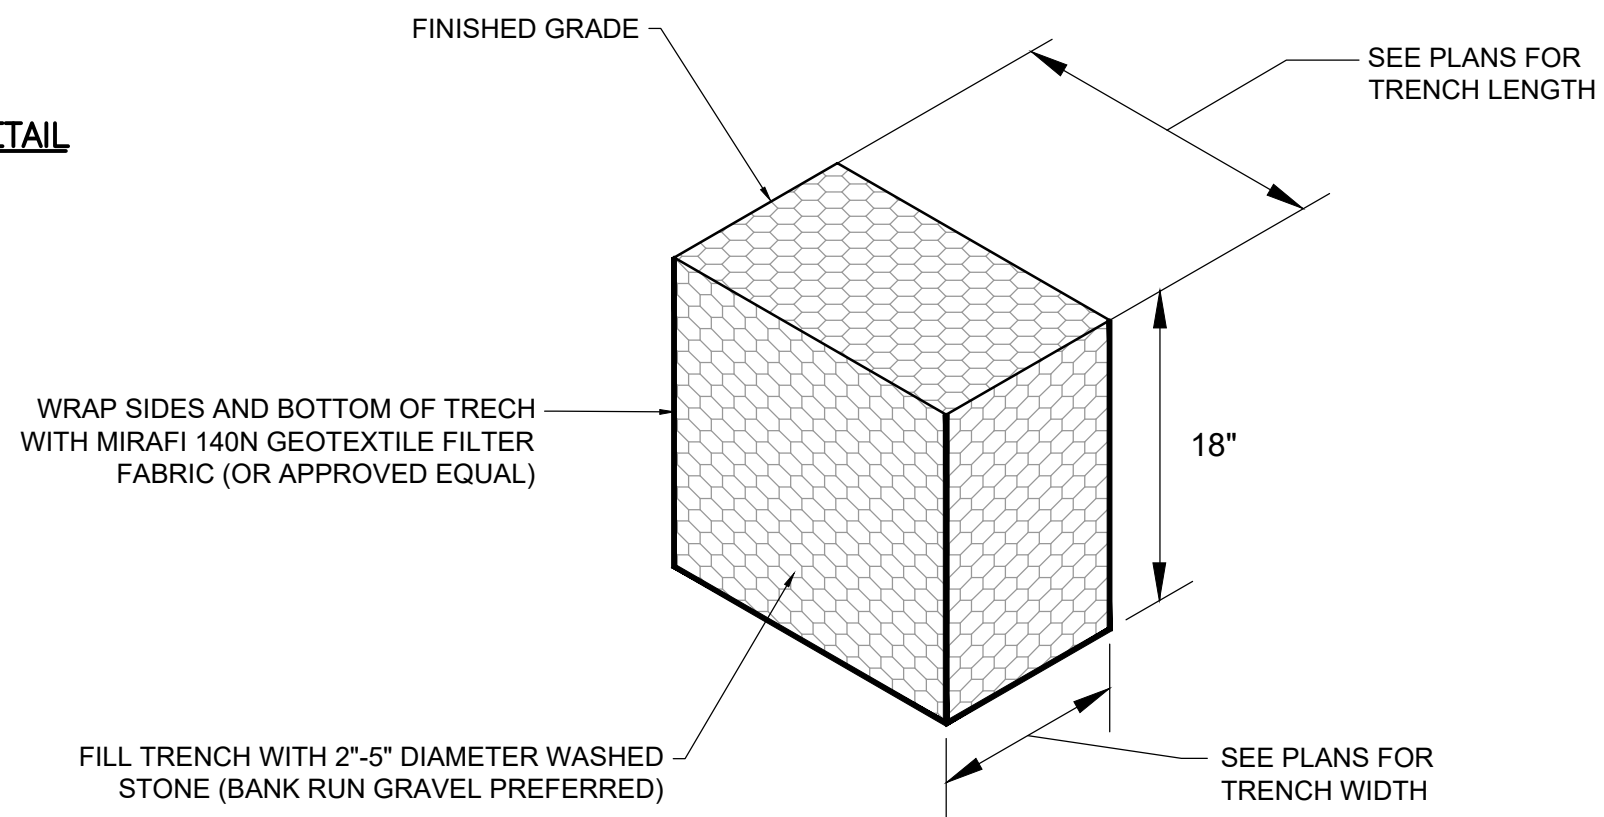


STORMWATER INFILTRATION TRENCH
N.T.S.

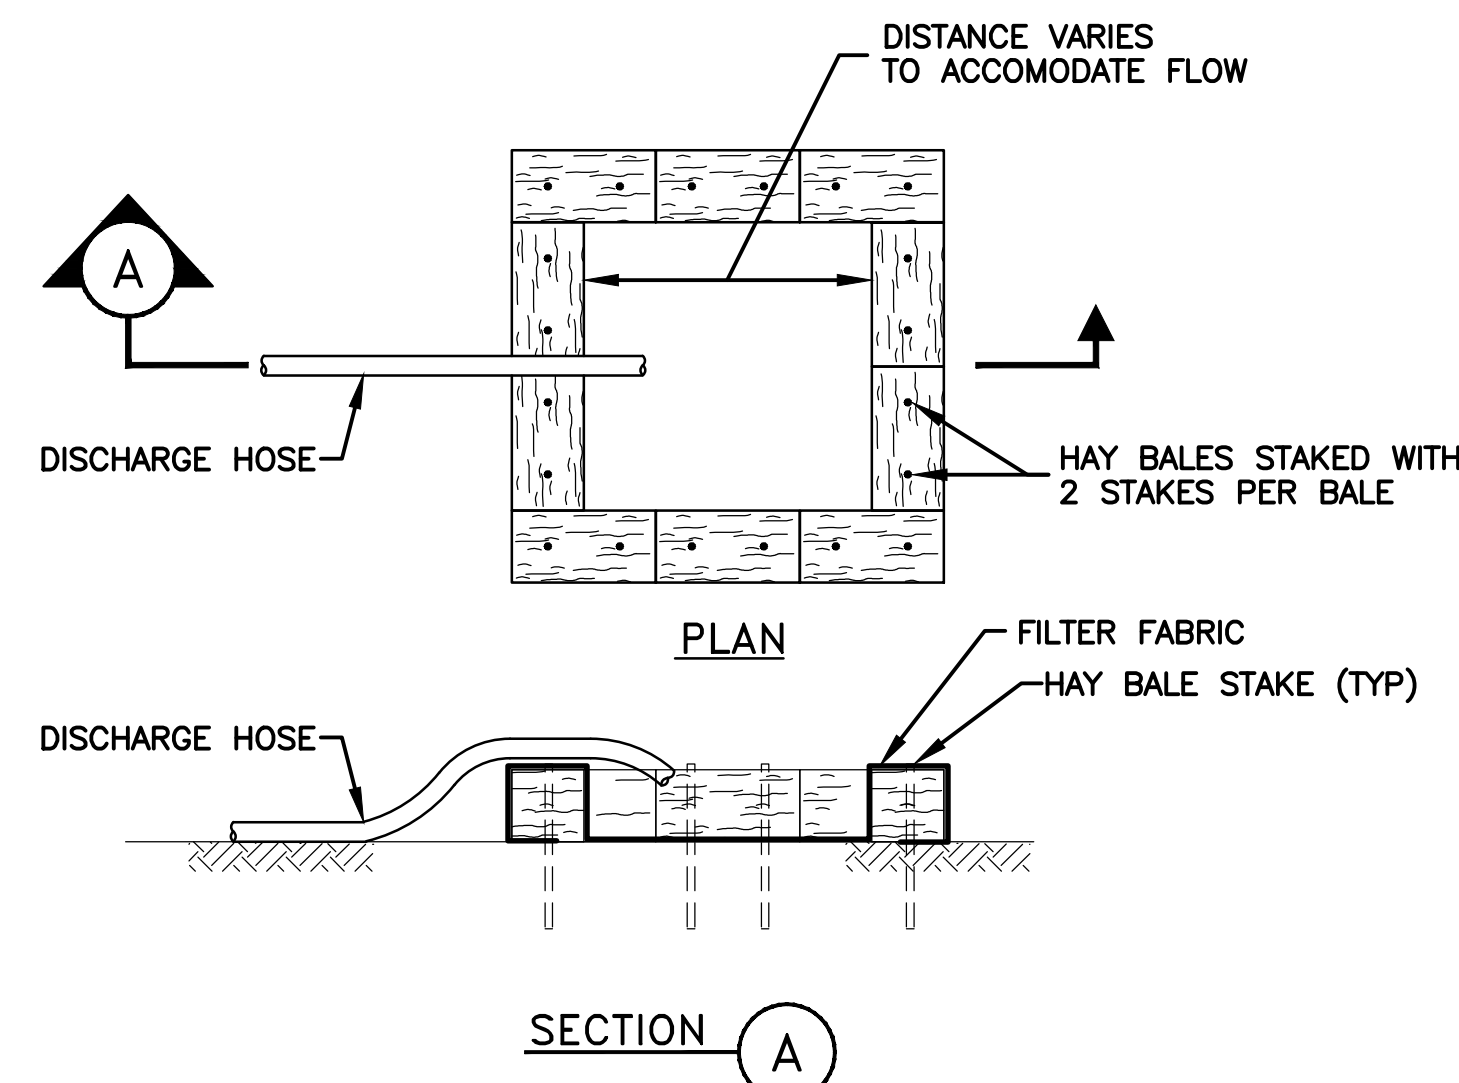

DEWATERING DISCHARGE DISPOSAL DETAIL
N.T.S.

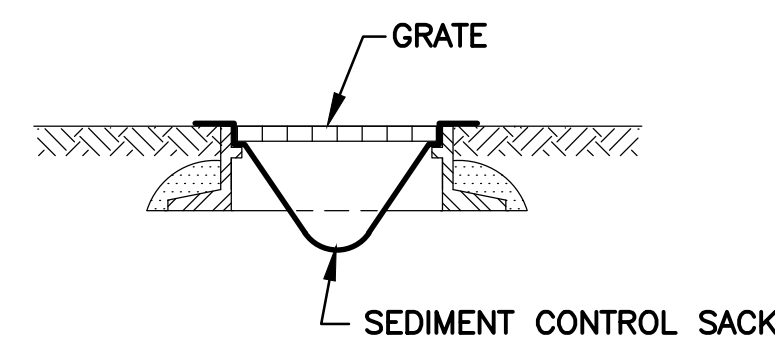

CATCH BASIN PROTECTION DETAIL
N.T.S.

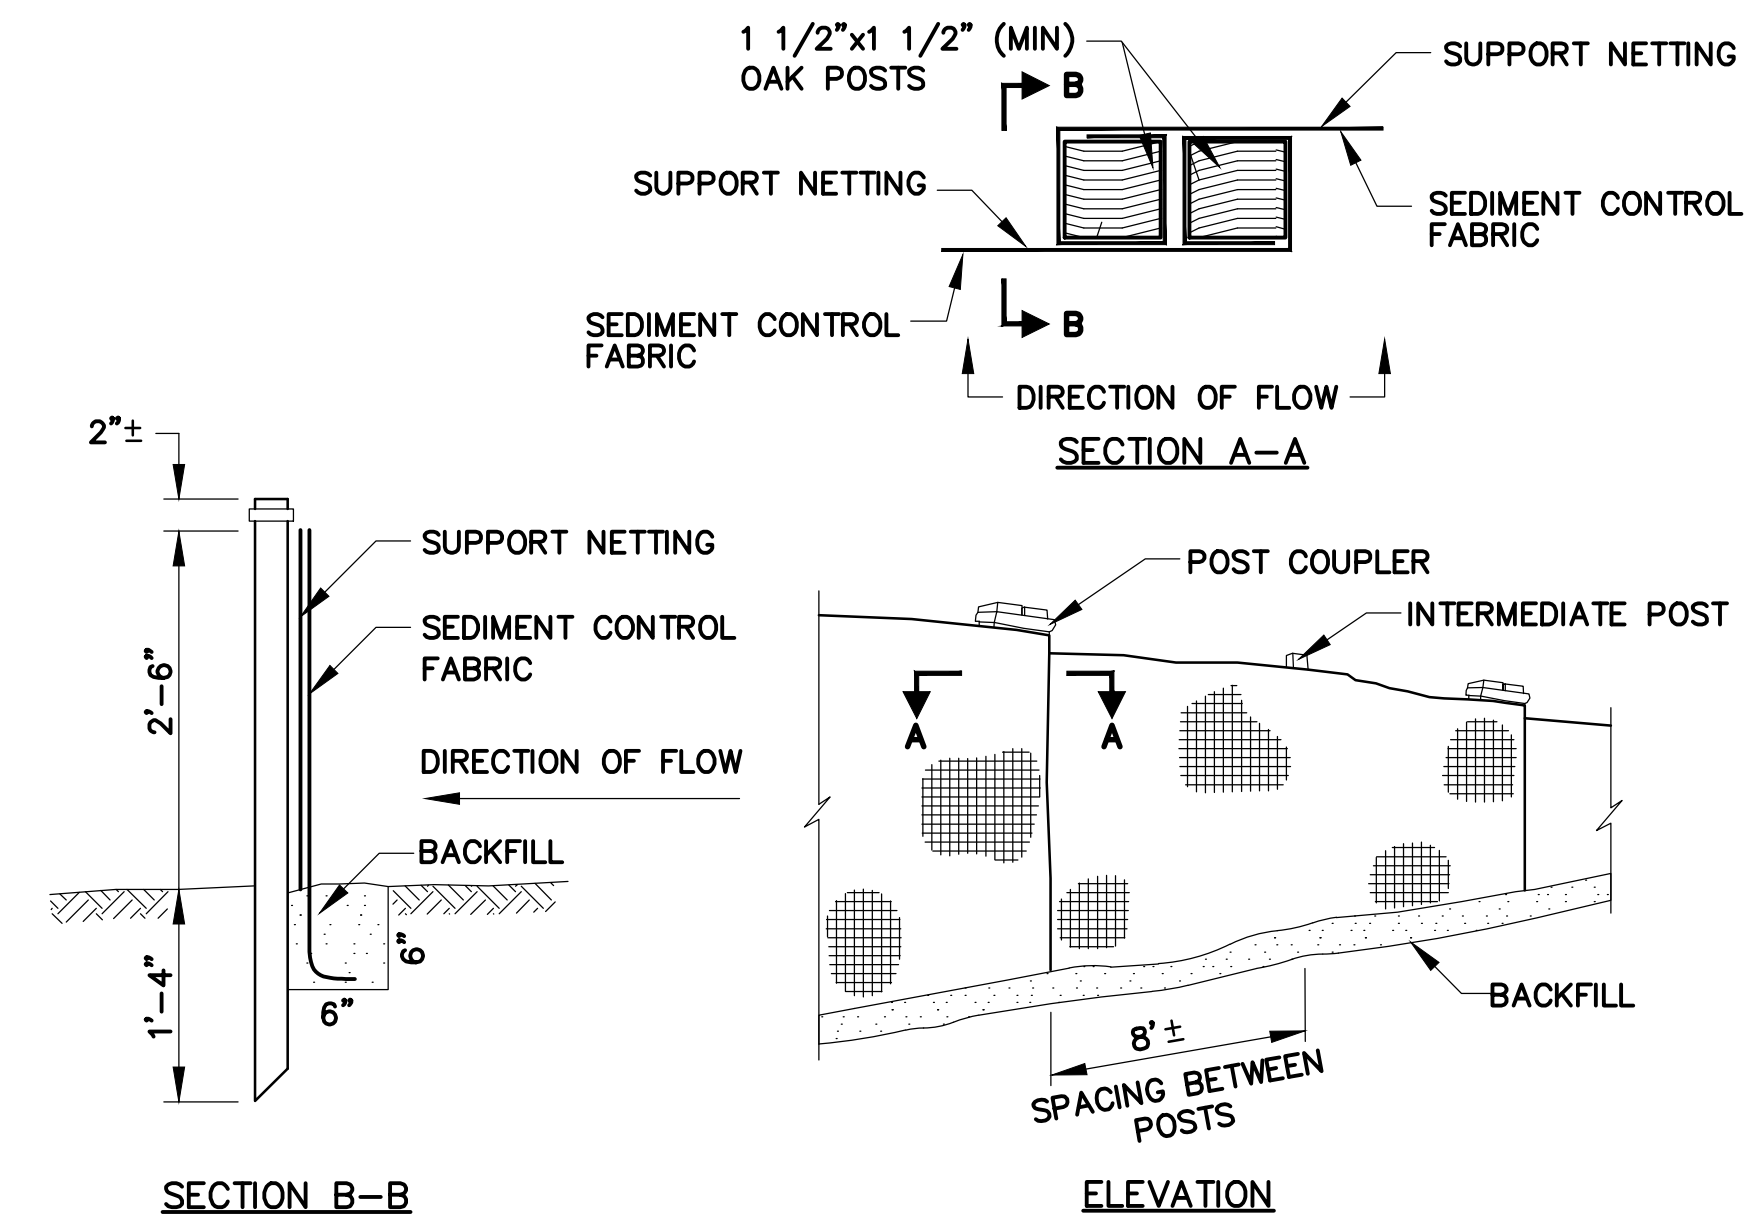

SILT FENCE DETAIL
N.T.S.

Revisions:		
No.	Date	Description

COA:

Seal:


Issued For:
PERMITTING
Scale: AS NOTED


Date: DECEMBER 2023
Drawn By: GJK/RWS
Reviewed By: SBR
Approved By: TEM
W&S Project No.: ENG23-0679
W&S File No.:

Drawing Title:

DETAILS II


Sheet Number:
C502

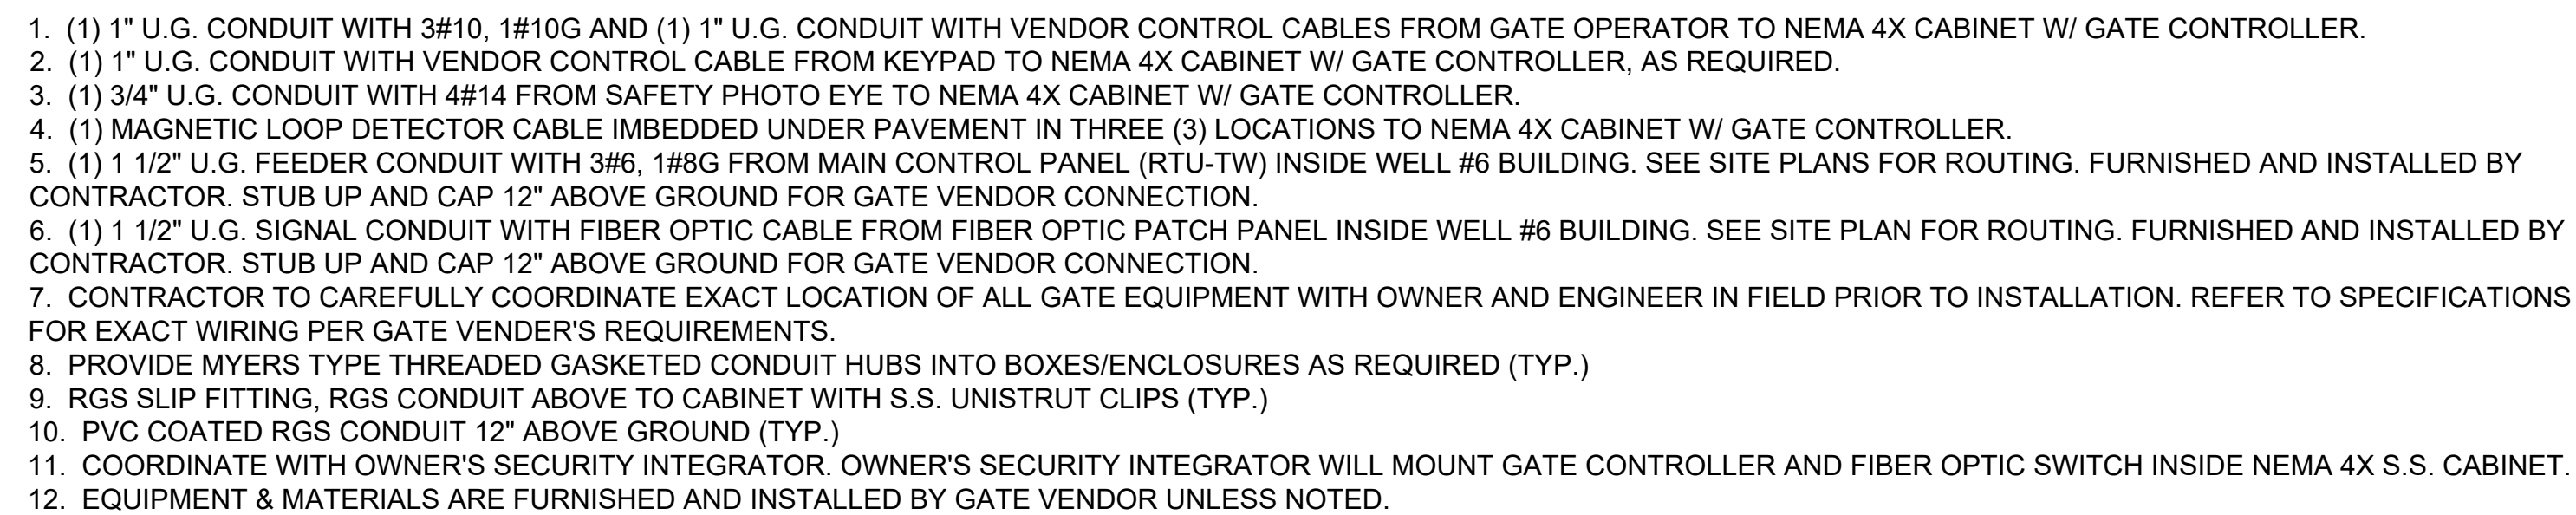

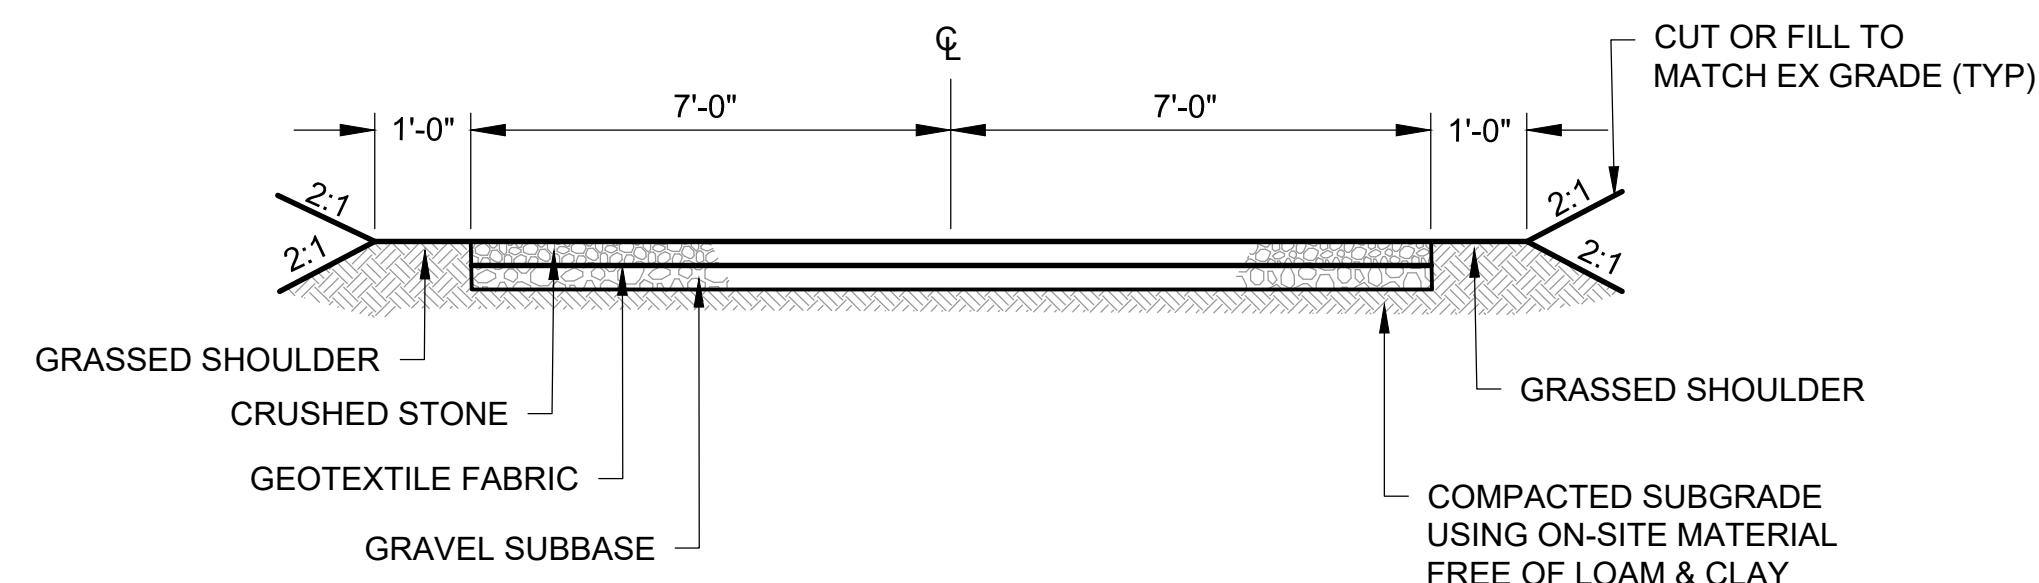


GRAVEL ROAD - TYPICAL SECTION 'A'

STA 0+00.00 - 0+05.00

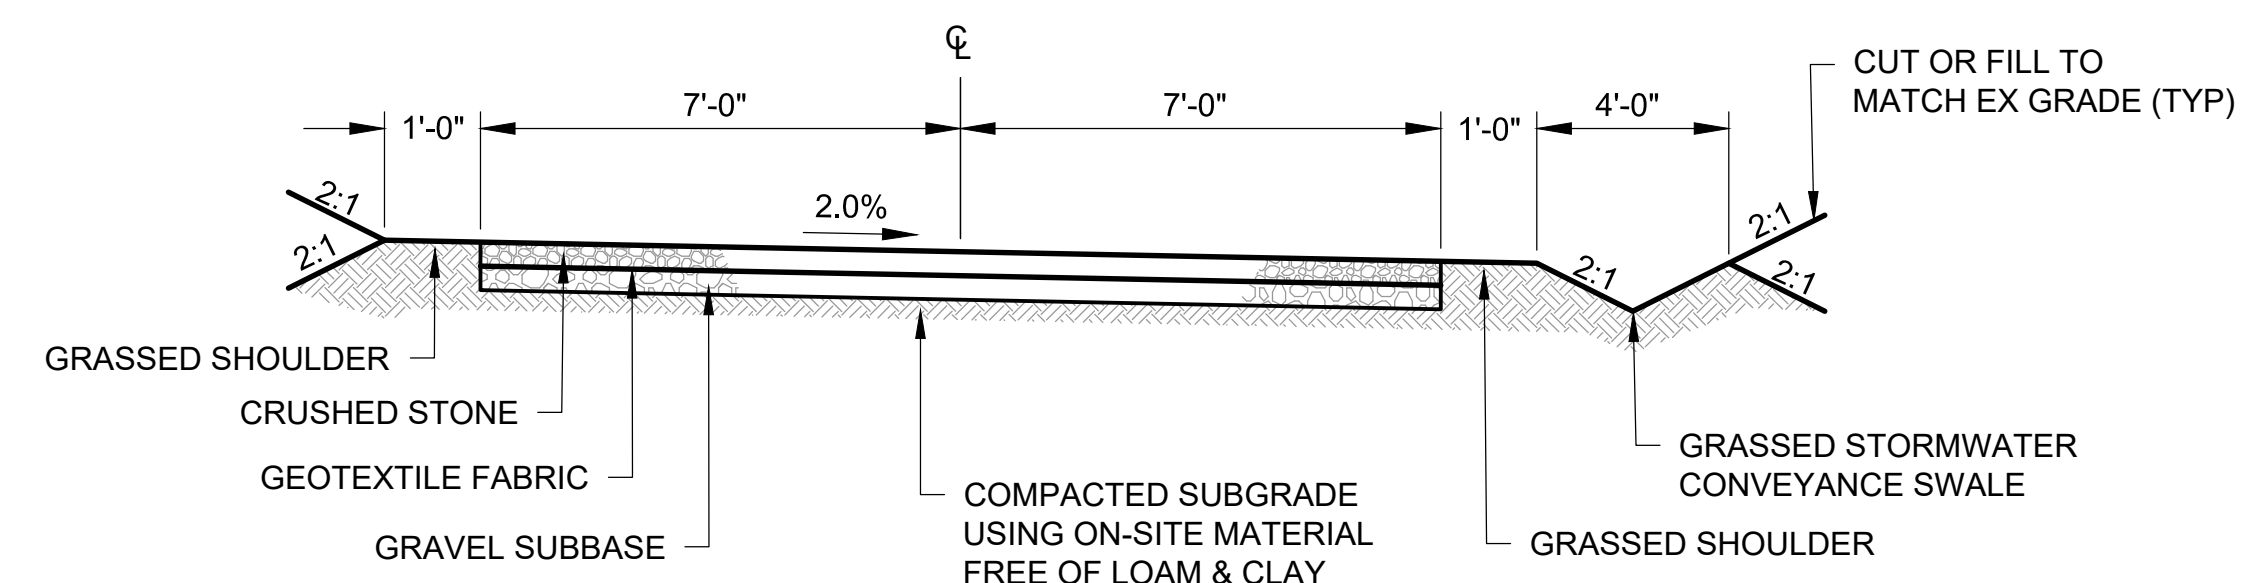


GRAVEL ROAD - TYPICAL SECTION 'B'

STA 0+05.00 - 6+90.36
STA 7+73.14 - 8+07.71

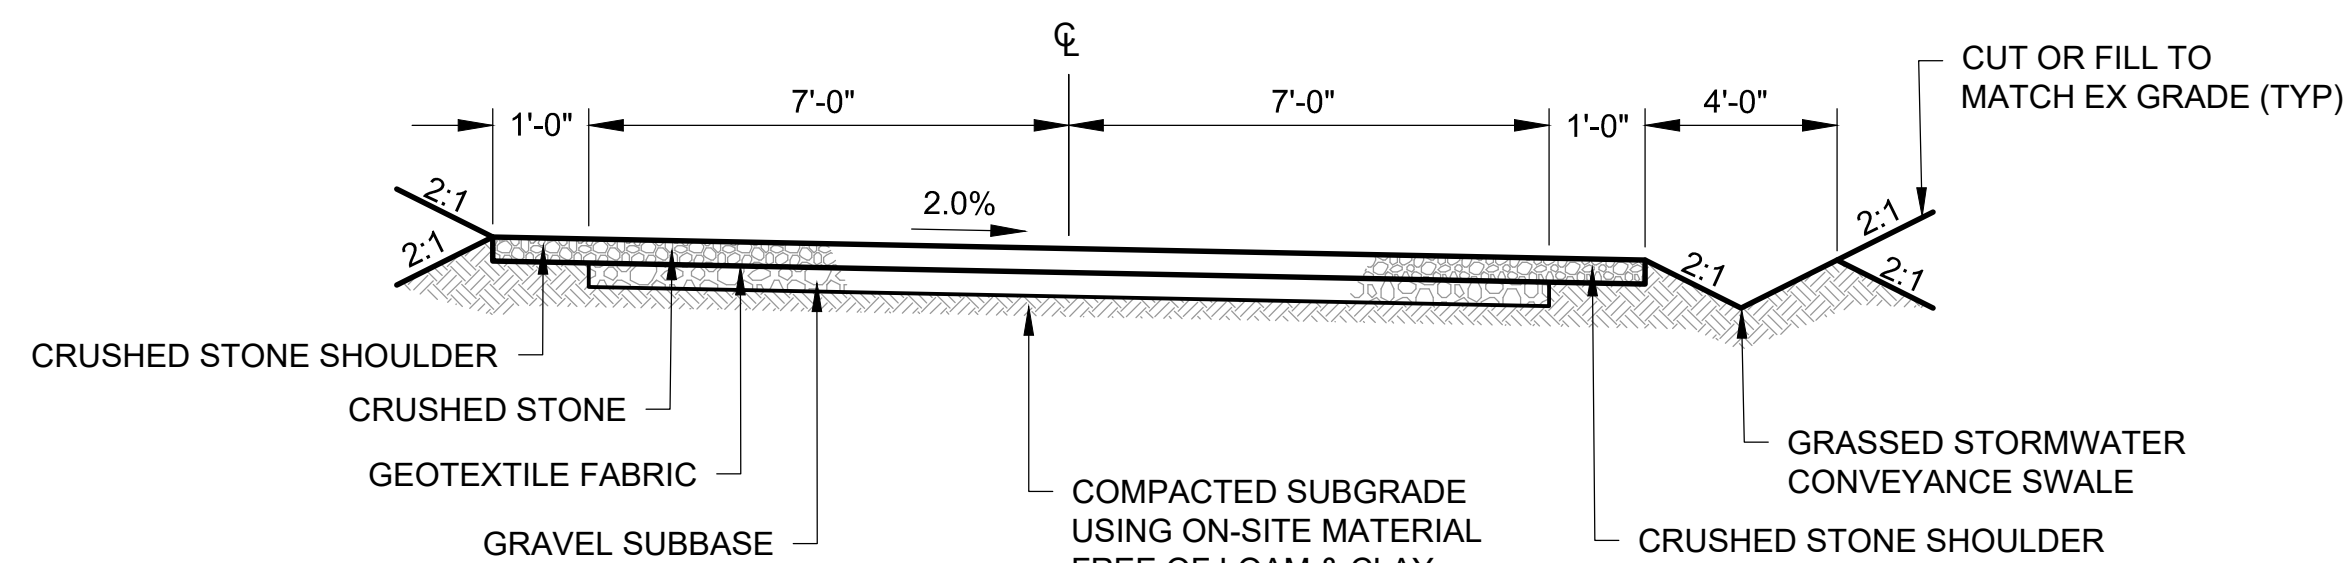

GRAVEL ROAD - TYPICAL SECTION 'C'

STA 6+90.36 - 7+73.14

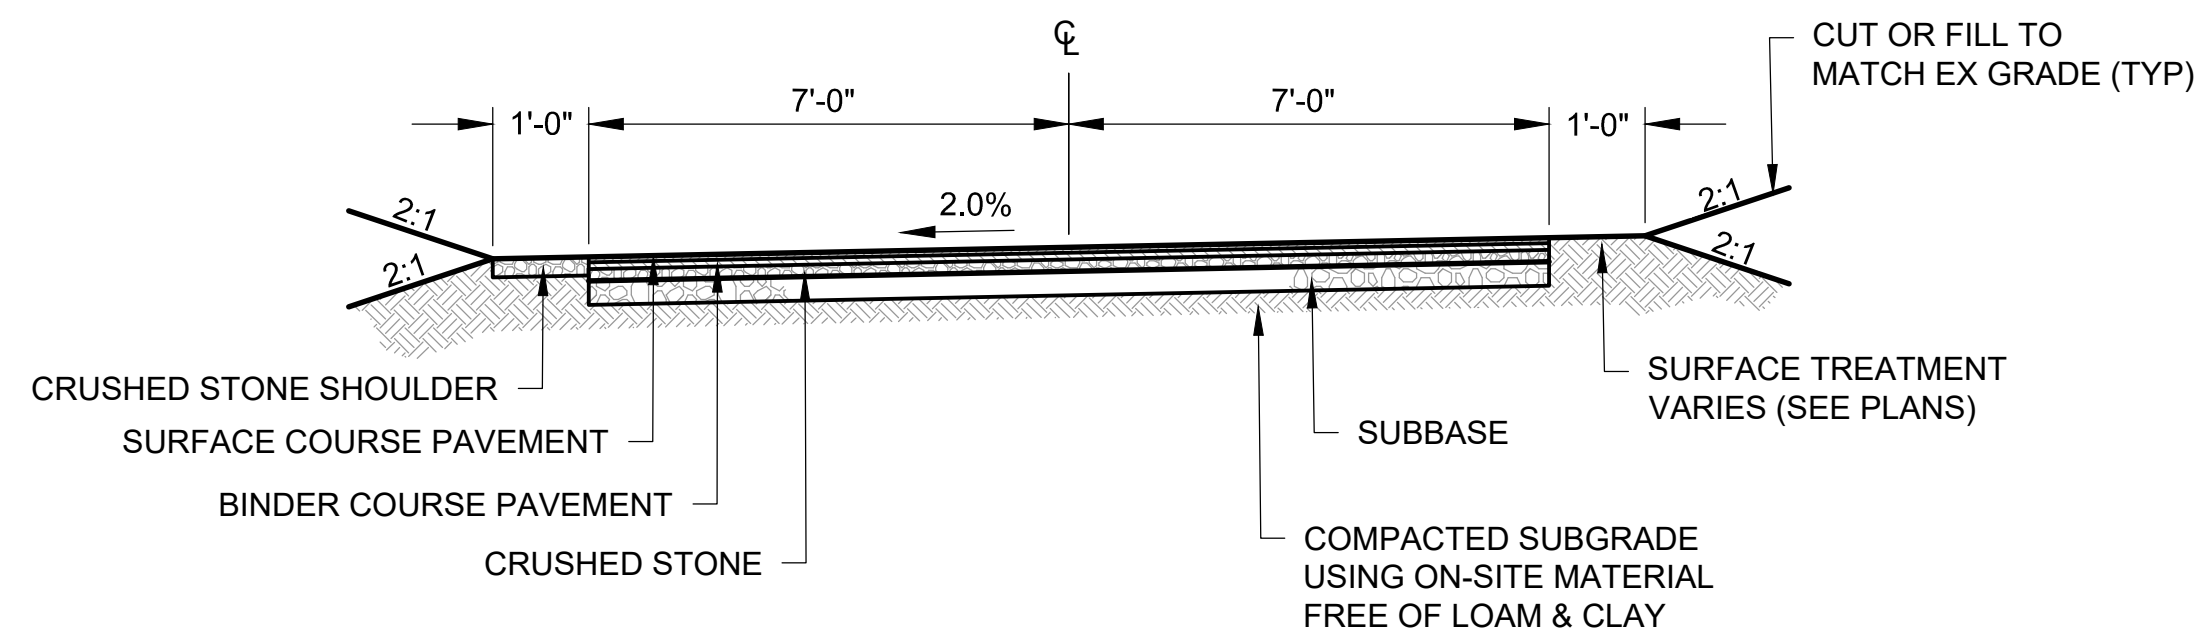

PAVED ROAD - TYPICAL SECTION 'E'


STA 9+97.25 - 11+96.61

NOTE:

1. SEE BITUMINOUS CONCRETE AND GRAVEL ACCESS ROADWAY CROSS-SECTIONS FOR INFORMATION ON MATERIAL DEPTHS AND ADDITIONAL REQUIREMENTS.

ACCESS ROADWAY CROSS-SECTIONS


N.T.S.

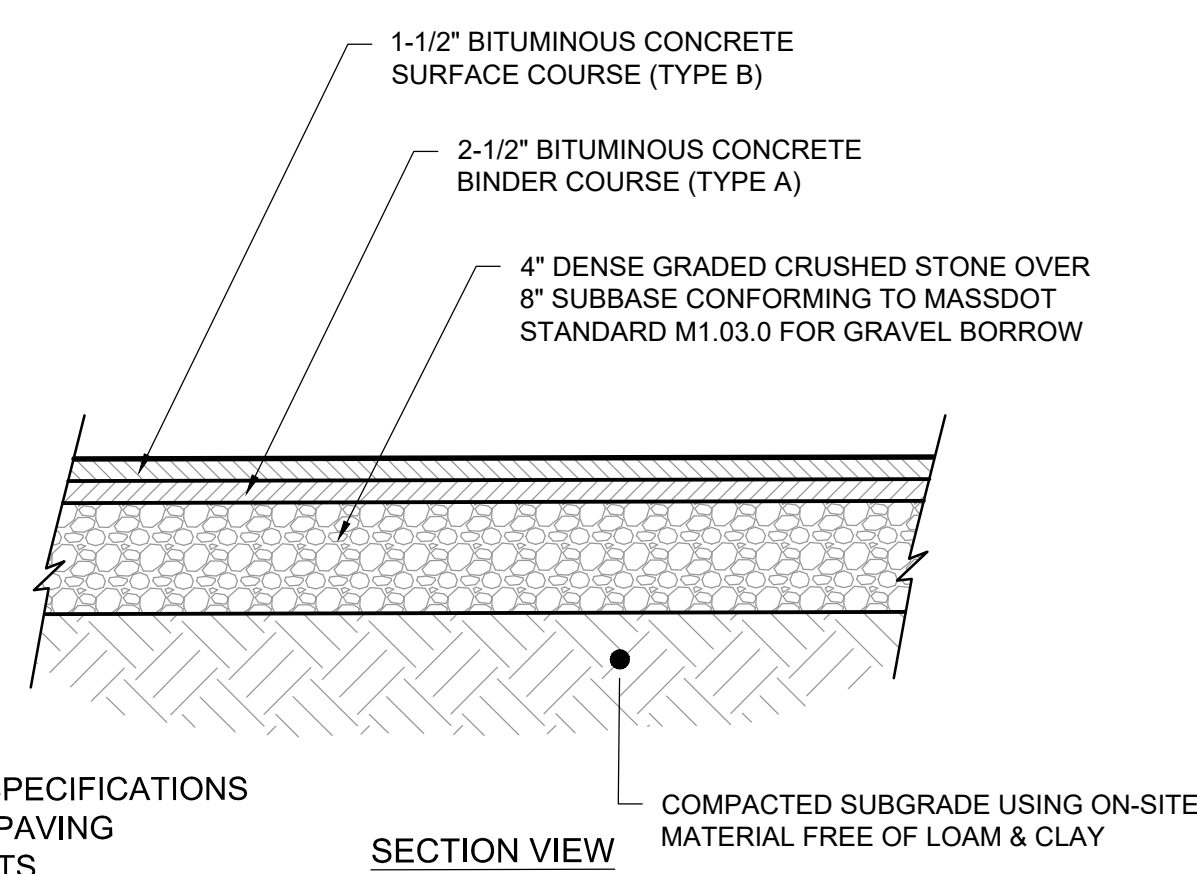

NOTE:
1. SEE HOT MIX ASPHALT SPECIFICATIONS
(SECTION 32 12 00) FOR PAVING
MATERIAL REQUIREMENTS.

BITUMINOUS CONCRETE ACCESS ROADWAY CROSS-SECTION


N.T.S.

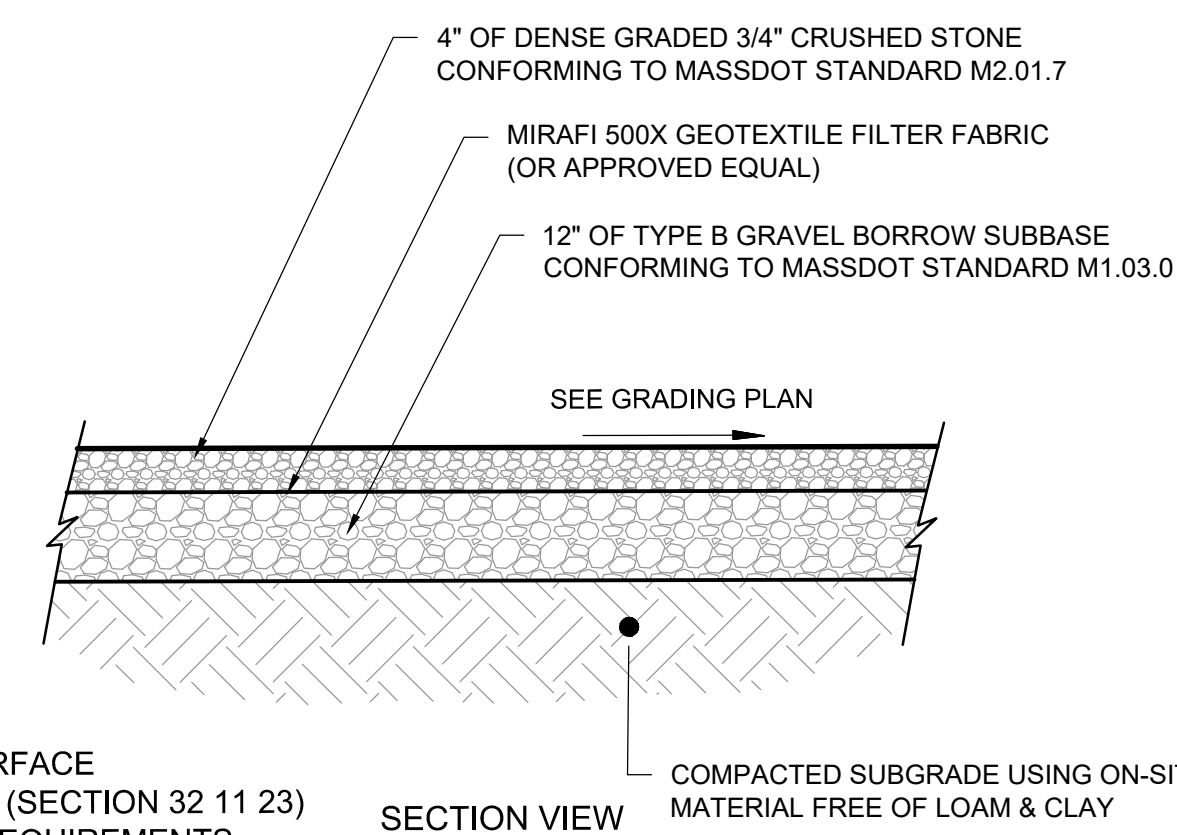

NOTE:
1. SEE GRAVEL SURFACE SPECIFICATIONS (SECTION 32 11 23) FOR MATERIAL REQUIREMENTS.

GRAVEL ACCESS ROADWAY CROSS-SECTION

N.T.S.

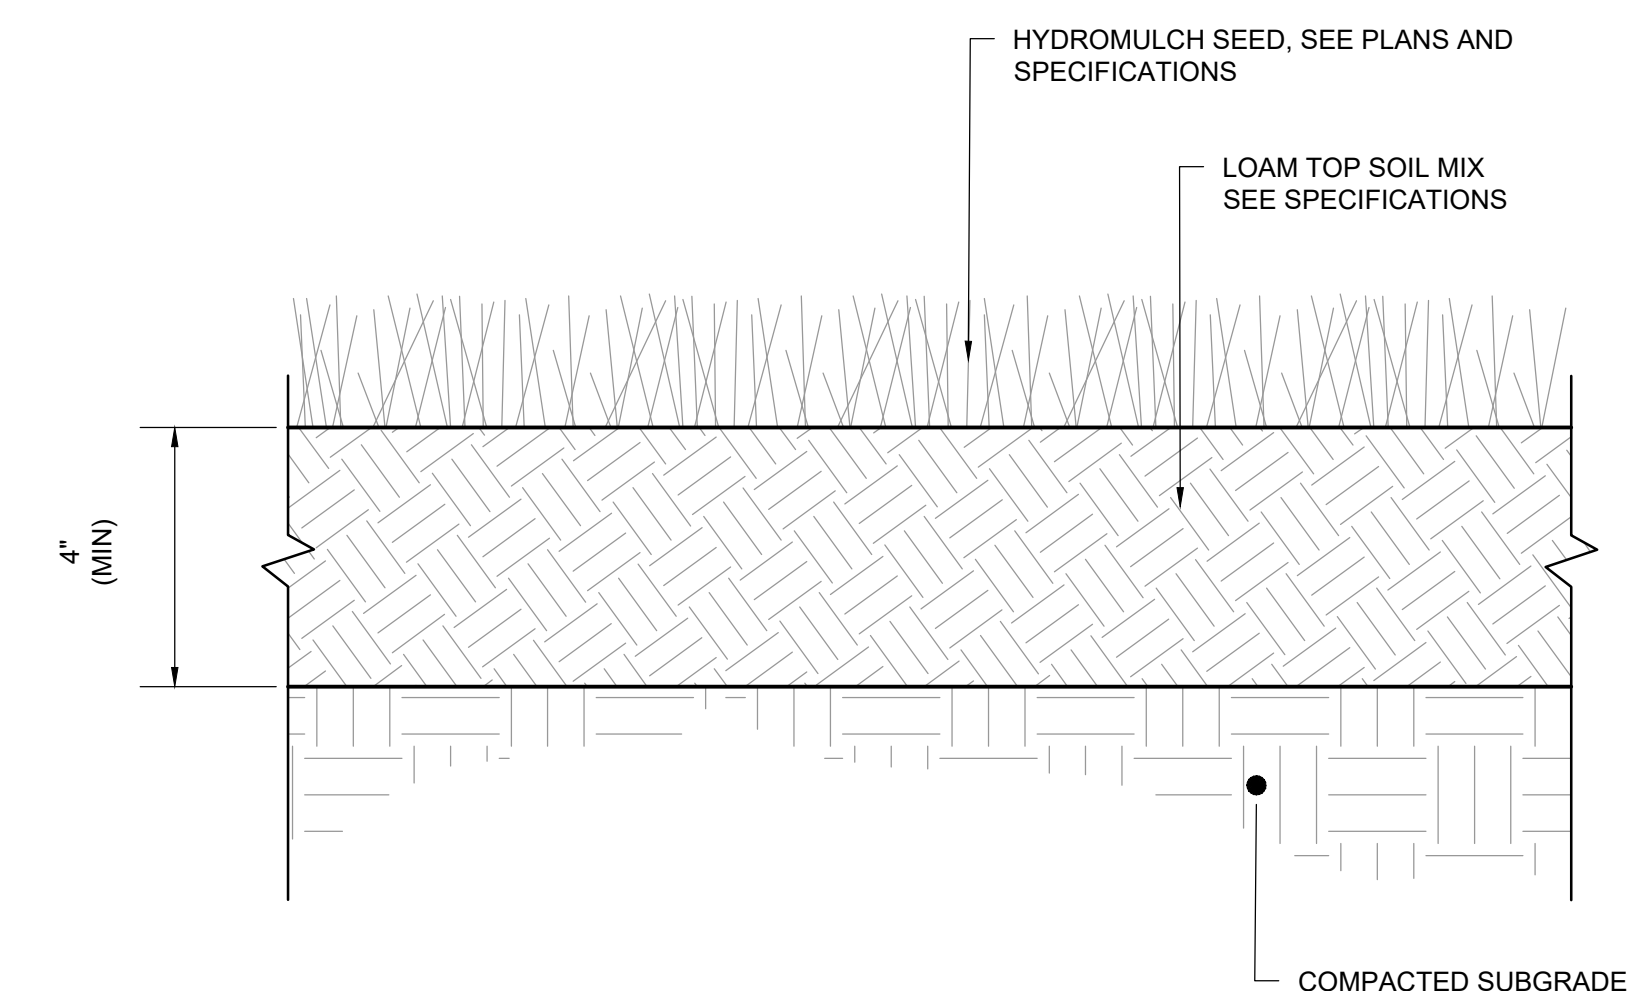

LOAM & SEED DETAIL

N.T.S.

Project:

LITTLETON WATER
DEPARTMENT

TAYLOR STREET WELL AND
RAW WATER MAIN
TOWN CONTRACT NO. IFB-2024
DWSRF NO. 12397
CONTRACT NO.1



Weston & Sampson Engineers, Inc.
55 Walkers Brook Drive, Suite 100
Reading, MA 01867
978.532.1900 800.SAMPSON
www.westonandsampson.com

Consultants:

[illegible]

COA:

Seal:

Issued For:

PERMITTING

Scale: AS NOTED

Date:	DECEMBER 2023
Drawn By:	GJK/RWS
Reviewed By:	SBR
Approved By:	TEM
W&S Project No.:	ENG23-0679
W&S File No.:	

Drawing Title:

DETAILS IV

Sheet Number:

C504

COPYRIGHT © 2022 WESTON & SAMPSON, INC.