

NOTICE OF INTENT PLAN

4 SPECTACLE POND ROAD

TITLE SHEET

ZONING INFORMATION

ZONING DISTRICT: I-A OVERLAY DISTRICT: WATER RESOURCE		
DESCRIPTION	REQUIRED	EXISTING
MIN. LOT AREA	NR	261,360± SF
MIN. FRONTAGE	NR	49.87 FT
MIN. FRONT YARD	80 FT	N/A
MIN. SIDE YARD	50 FT	N/A
MIN. REAR YARD	50 FT	N/A
MAX. LOT COVERAGE BY BUILDINGS	30%	0.0%
MAX. LOT COVERAGE BY BUILDINGS & PAVEMENT	80%	0.0%
MAX BUILDING HEIGHT	40 FT	N/A



LEGEND

EXIST. FEATURE	DESCRIPTION	EXIST. SYM.	DESCRIPTION
	STREAMS/RIVERS		TELEPHONE POLE
	WETLANDS		GUY WIRE
	LIMIT OF BUFFER ZONE		HYDRANT
	PROPERTY LINE		SEWER MANHOLE
	WIRE FENCE		WELL
	WATER LINE		MISCELLANEOUS MANHOLE
	GAS LINE		WETLAND FLAG
	ELECTRICAL LINE		CATCH BASIN
	STORM DRAIN		WATER GATE VALVE
	EXISTING OVER-HEAD WIRES		SIGN
	EXISTING CONTOUR (INDEX)		PERC TEST
	EXISTING CONTOUR (INTERMEDIATE)		TEST PIT

LEGEND

PROP. FEATURE	DESCRIPTION	PROP. SYM.	DESCRIPTION
	PROPERTY LINE		PROPOSED TELEPHONE POLE
	EASEMENT LINE		PROPOSED HYDRANT
	STRAWBALES		PROPOSED STORM DRAIN MANHOLE
	WIRE FENCE		PROPOSED WATER SHUTOFF
	PROPOSED WATER LINE		PROPOSED WATER GATE VALVE
	PROPOSED ELECTRICAL LINE		PROPOSED ELECTRICAL JUNCTION BOX
	PROPOSED SANITARY SEWER		PROPOSED SIGN
	PROPOSED EDGE OF PAVEMENT		BORING
	PROPOSED CONTOUR (INDEX)		PROPOSED RIPRAP
	PROPOSED CONTOUR (INTERMEDIATE)		STANDARD TREE
	PROPOSED SPOT ELEVATION		PINE TREE
	PROPOSED BUILDING/HOUSE		SHRUB
	TREE LINE		
	PROPOSED STORMWATER MANAGEMENT AREA		

SHEET INDEX

C1.0	TITLE SHEET
C1.1	EXISTING CONDITIONS PLAN
C2.0	GRADING, UTILITY, & DRAINAGE PLAN
C2.1	RIVERFRONT RESTORATION AREA DETAIL
C3.0	EROSION & SEDIMENTATION CONTROL PLAN
C3.1	EROSION & SEDIMENTATION CONTROL PLAN

LOCUS MAP

SCALE: 1" = 1,000'

5. 7/16/24 GENERAL REVISIONS PER PEER REVIEW COMMENTS CRL



CIVIL ENGINEERS LAND SURVEYORS WETLAND CONSULTANTS
CORPORATE OFFICE: 1 MAIN STREET, SUITE 1 LUNENBURG, MA 01462 978-779-6091
CONCORD OFFICE: 100 MAIN ST., SUITE 310 CONCORD, MA 01742

OWNER: STEVEN BREITMAIER
4 SPECTACLE POND ROAD
LITTLETON, MASSACHUSETTS

APPLICANT: BRITE EXCAVATING
14 PATRICIA DRIVE
AYER, MASSACHUSETTS

SCALE:

COPYRIGHT DILLIS & ROY CIVIL DESIGN GROUP, INC 2024



DATE: 3/11/2024
DESIGN BY: SBD
DRAWN BY: SBD/RWP
CHECKED BY: FMM

TITLE SHEET
4 SPECTACLE POND ROAD
LITTLETON, MASSACHUSETTS


NO.	DATE	DESCRIPTION	BY
1.	5/10/24	REVISIONS PER 5/8/24 CONSERVATION COMM. SITE WALK	SBD
2.	5/21/24	GENERAL REVISIONS PER CLIENT COMMENTS	CRL
3.	6/17/24	GENERAL REVISIONS PER PEER REVIEW COMMENTS	CRL
4.	7/5/24	GENERAL REVISIONS PER PEER REVIEW COMMENTS	CRL

JOB NO. 6233
DRAWING NO. 6233 TITLE

SHEET NO. C1.0

GENERAL NOTES:

- TOPOGRAPHIC INFORMATION IS SHOWN BASED ON THE EXISTING CONDITIONS PLAN DATED JULY 11, 2011 PREPARED BY ACTON SURVEY & ENGINEERING, INC. ON FILE WITH THE TOWN OF LITTLETON. STOCKPILE AREAS ARE DEPICTED BASED UPON A TOPOGRAPHIC SURVEY COMPLETED BY DILLIS & ROY CIVIL DESIGN GROUP, INC. IN JANUARY OF 2024.
- ELEVATIONS REFER TO NAVD 1988 (SEE BENCH MARK LOCATED ON PLOT PLAN).
- WETLAND RESOURCE AREAS WERE FIELD DELINEATED BY ECOTEC, INC. IN FEBRUARY OF 2023 AND SURVEY LOCATED BY DILLIS AND ROY CIVIL DESIGN GROUP, INC. IN FEBRUARY OF 2023.
- PROPERTY LINES ARE DEPICTED BASED ON PLANS OF RECORD, SEE MIDDLESEX REGISTRY OF DEEDS PLAN NO. 670 OF 1998 AND PLAN NO. 582 OF 1992.
- CONSTRUCTION WITHIN 100 FEET OF A WETLAND RESOURCE AREA AS DEFINED IN THE MASSACHUSETTS WETLAND PROTECTION ACT AND REGULATIONS (310 CMR 10.00) SHALL NOT BE PERFORMED UNLESS AN ORDER OF CONDITIONS OR NEGATIVE DETERMINATION OF APPLICABILITY HAS BEEN OBTAINED FROM THE LOCAL CONSERVATION COMMISSION.
- EXISTING UTILITIES SHOWN ON THIS PLAN WERE COMPILED FROM FIELD MEASUREMENT AND RECORD PLANS. THE UTILITIES SHOWN ON THIS PLAN ARE FOR REFERENCE ONLY AND SHOULD NOT BE ASSUMED TO BE CORRECT NOR SHOULD IT BE ASSUMED THAT THE UTILITIES SHOWN ARE THE ONLY UTILITIES LOCATED ON OR NEAR THE SITE. THE CONTRACTOR SHALL CALL DIG SAFE 1-888-DIG-SAFE PRIOR TO CONSTRUCTION IN ACCORDANCE WITH STATE LAWS.
- THE PROPERTY FALLS WITHIN A MAPPED NATURAL HERITAGE & ENDANGERED SPECIES PROGRAM PRIORITY HABITAT OF RARE SPECIES AREA.
- A PORTION OF THE SITE FALLS WITHIN FEMA ZONE AE WITH AN ELEVATION OF 213 - 212.8 FT PER FIRM PANEL 2501700217E WITH AN EFFECTIVE DATE OF JUNE 4, 2010. PROPOSED ALTERATIONS ARE LOCATED OUTSIDE OF FEMA ZONE AE.
- 400 FT OFFSET TO FORMER LANDFILL IS BASED UPON LIMIT OF IMPERVIOUS BARRIER DEPICTED ON CLOSURE PLAN FOR SPECTACLE POND ROAD LANDFILL GRADING PLAN PREPARED BY WESTON & SAMPSON ENGINEERS, INC. LAST REVISED MAY 30, 1989.

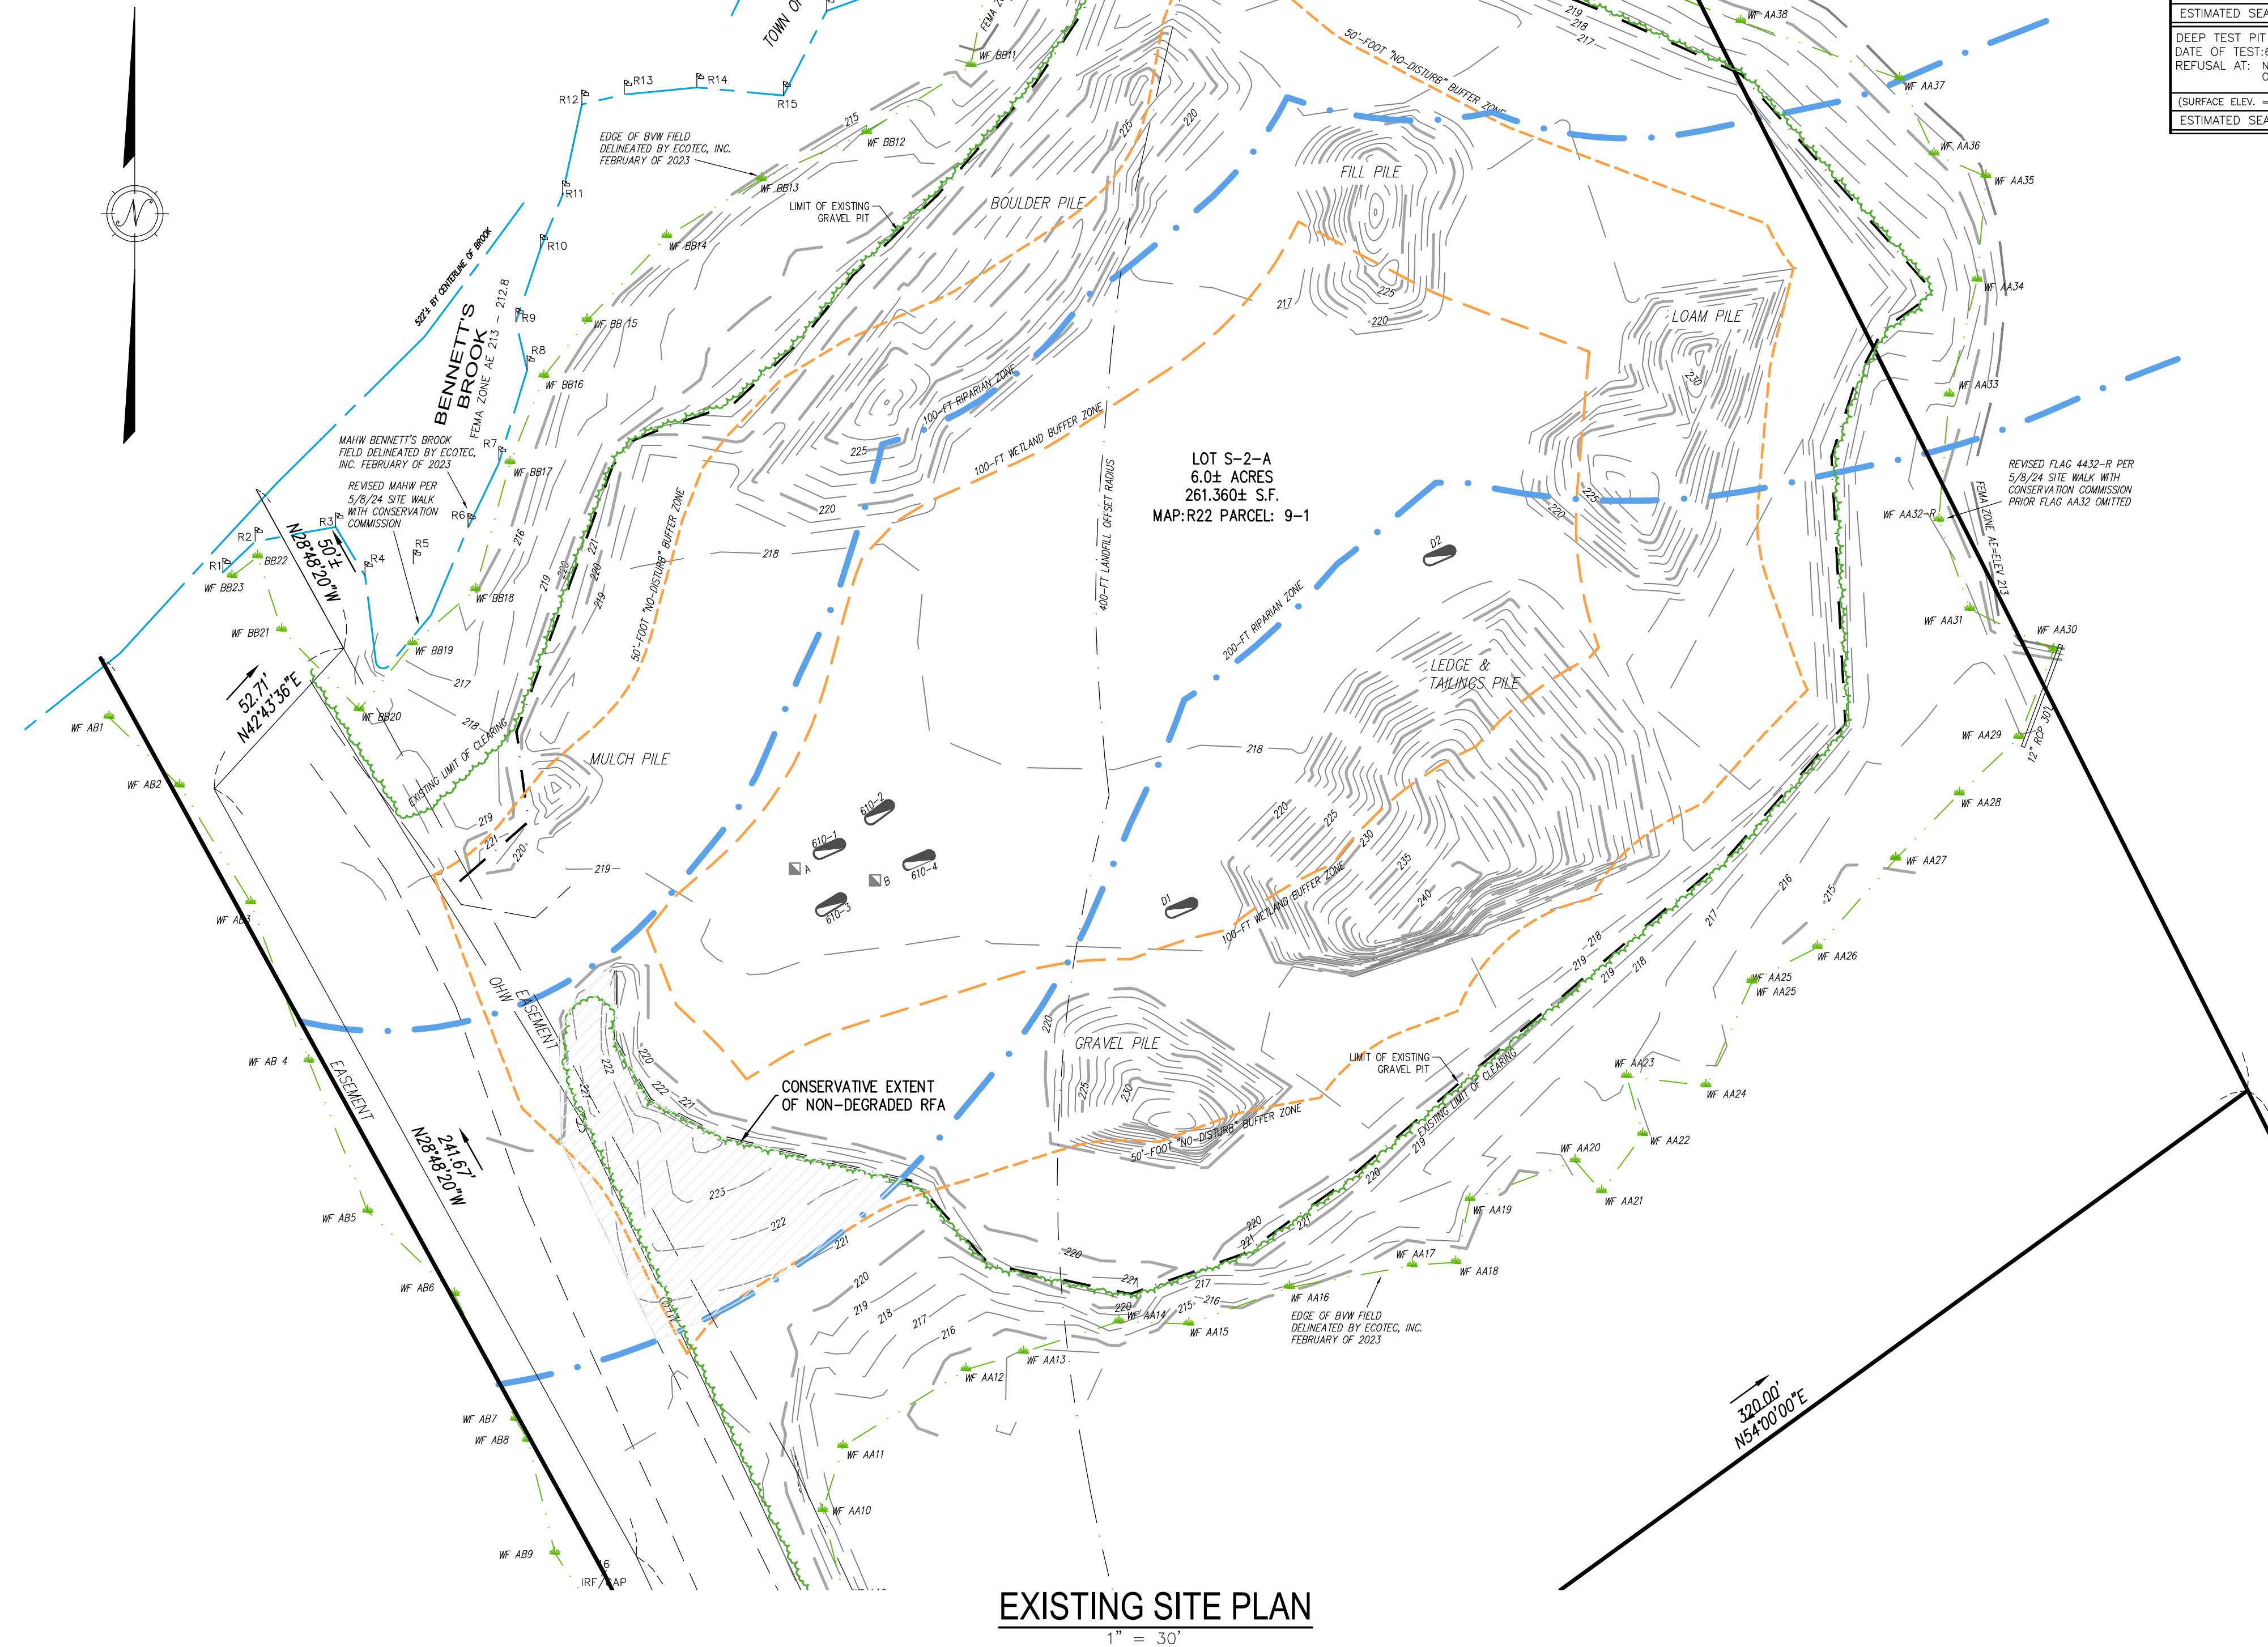

EXISTING SITE PLAN

1" = 30'


SOIL TEST DATA									
NAME OF APPROVING AUTHORITY: LITTLETON BOARD OF HEALTH JAMES GARRETT, AGENT					NAME OF SOIL EVALUATOR: MARK T. DONOVAN ACTON SURVEY & ENGINEERING, INC.				
IN-SEASON GROUND WATER TESTING - (IF REQ'D)					PERCOLATION TEST DATA				
TEST PIT NO.	DATE	SURFACE ELEVATION	DEPTH TO OBSERVED PERCOLATION	GROUNDWATER ELEVATION	TEST PIT NO.	DATE	TOP OF 12" OF WATER	DEPTH FROM SURFACE	SURFACE ELEVATION
					610-A	6/8/10	37"		218.4
					818-B	6/8/10	39"		218.6
DEEP TEST PIT 610-1					DEEP TEST PIT 610-2				
DATE OF TEST: 6/8/10	0-14"	FILL			DATE OF TEST: 6/8/10	0-28"	FILL		
REFUSAL AT: NONE OBSERVED	14-97"	C	CS	2.5Y5/3	REFUSAL AT: NONE OBSERVED	28-88"	C	CS	2.5Y5/3
				81"					77"
				2.5Y4/2					2.5Y4/2
(SURFACE ELEV. = 218.6)					(SURFACE ELEV. = 218.4)				
ESTIMATED SEASONAL HIGH GROUND WATER AT 81" (ELEVATION = 211.9)					ESTIMATED SEASONAL HIGH GROUND WATER AT 77" (ELEVATION = 212.0)				
DEEP TEST PIT 610-3					DEEP TEST PIT 610-4				
DATE OF TEST: 6/8/10	0-18/30"	FILL			DATE OF TEST: 6/8/10	0-24"	FILL		
REFUSAL AT: NONE OBSERVED	30-108"	C	CS	2.5Y5/3	REFUSAL AT: NONE OBSERVED	24-104"	C	CS	2.5Y5/3
				87"					75"
				2.5Y4/2					2.5Y4/2
(SURFACE ELEV. = 218.8)					(SURFACE ELEV. = 218.5)				
ESTIMATED SEASONAL HIGH GROUND WATER AT 87" (ELEVATION = 211.6)					ESTIMATED SEASONAL HIGH GROUND WATER AT 75" (ELEVATION = 212.3)				

NAME OF SOIL EVALUATOR:
RICHARD J. HARRINGTON
DILLIS & ROY CIVIL DESIGN GROUP, INC.

DEEP TEST PIT D1	DEPTH	HORIZON	TEXTURE	COLOR	MOTTLING	G.W.	OTHER
DATE OF TEST: 7/7/24	0-22"	FILL					
REFUSAL AT: NONE OBSERVED	22-72"	C	S	2.5Y6/6	60"	60"	
(SURFACE ELEV. = 218.5)							
ESTIMATED SEASONAL HIGH GROUND WATER AT 60 " (ELEVATION = 213.5)							
DEEP TEST PIT D2	DEPTH	HORIZON	TEXTURE	COLOR	MOTTLING	G.W.	OTHER
DATE OF TEST: 7/7/24	0-40"	FILL					
REFUSAL AT: NONE OBSERVED	40-80"	C	S	2.5Y6/3	NONE	56"	
(SURFACE ELEV. = 217.5)							
ESTIMATED SEASONAL HIGH GROUND WATER AT 56 " (ELEVATION = 212.8)							

200-FOOT RIVERFRONT AREA SUMMARY TABLE

	EXISTING (SF)	PROPOSED (SF)
DEGRADED AREA	73,198	53,520
NATURALIZED AREA	35,848	39,260
ROOF AREA	0	6,000
PAVED AREA	0	10,266
TOTAL:	109,046 SF	109,046 SF

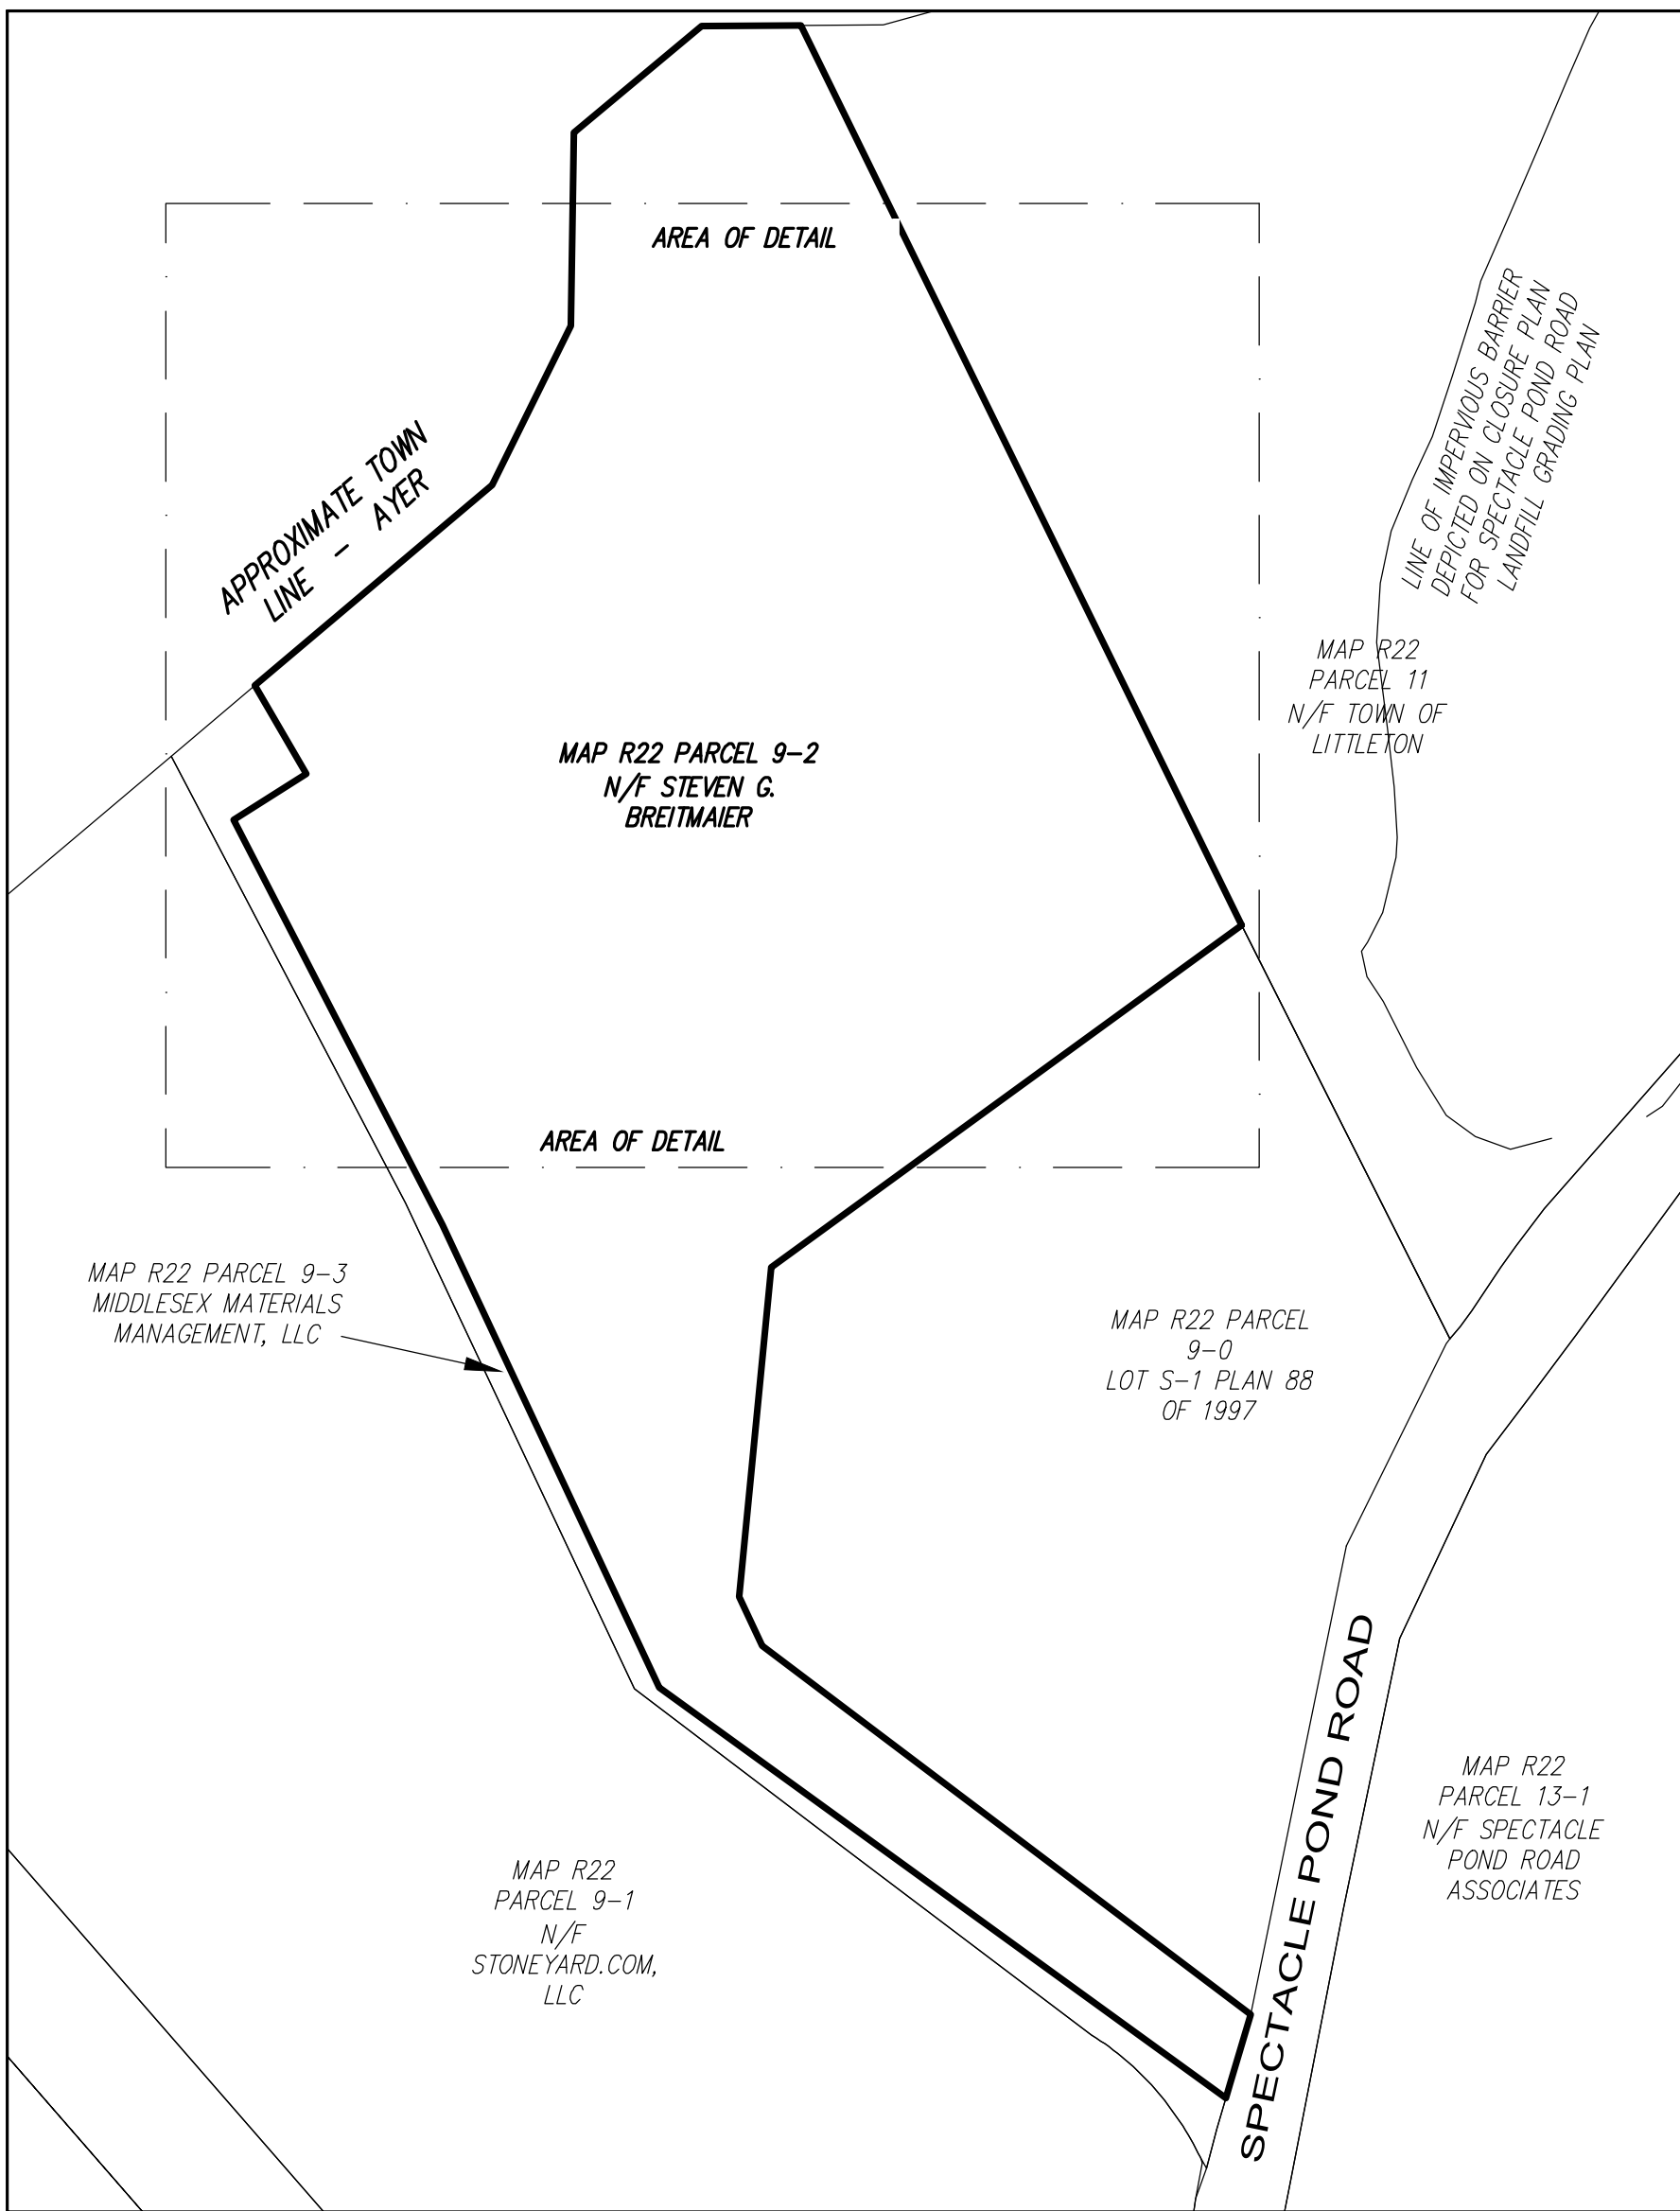

LOCUS PLAN

1" = 100'


5.	7/16/24	GENERAL REVISIONS PER PEER REVIEW COMMENTS	CRL
----	---------	--	-----




CIVIL ENGINEERS LAND SURVEYORS WETLAND CONSULTANTS
CORPORATE OFFICE: 1 MAIN STREET, SUITE 1 LUNENBURG, MA 01462 978-779-6091 www.dillisandroy.com
CONCORD OFFICE: 100 MAIN ST., SUITE 310 CONCORD, MA 01742

OWNER: STEVEN BREITMAIER
4 SPECTACLE POND ROAD
LITTLETON, MASSACHUSETTS

APPLICANT: BRITE EXCAVATING
14 PATRICIA DRIVE
AYER, MASSACHUSETTS

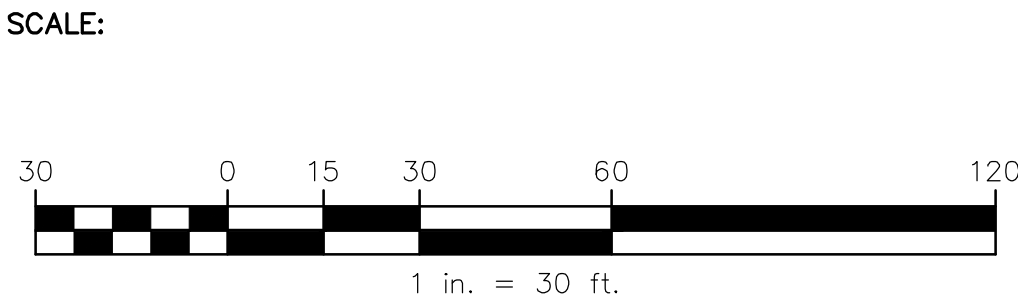

COPYRIGHT DILLIS & ROY CIVIL DESIGN GROUP, INC 2024

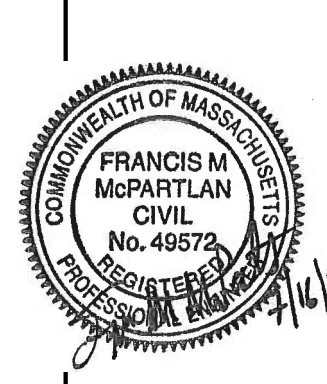

DATE: 3/11/2024
DESIGN BY: SBD
DRAWN BY: SBD/RWP
CHECKED BY: FMM

EXISTING CONDITIONS
4 SPECTACLE POND ROAD
LITTLETON, MASSACHUSETTS


NO.	DATE	DESCRIPTION	BY
1.	5/10/24	REVISIONS PER 5/8/24 CONSERVATION COMM. SITE WALK	SBD
2.	5/21/24	GENERAL REVISIONS PER CLIENT COMMENTS	CRL
3.	6/17/24	GENERAL REVISIONS PER PEER REVIEW COMMENTS	CRL
4.	7/5/24	GENERAL REVISIONS PER PEER REVIEW COMMENTS	CRL

JOB NO. 6233
DRAWING NO. 6233-TITLE
SHEET NO.

C1.1

GRADING & DRAINAGE NOTES:

- GRADES SHOWN ON THIS PLAN REFER TO FINAL FINISHED GRADES.
- REFER TO DETAILS ON SHEET C2.0 FOR DETAILS PERTAINING TO TYPICAL CROSS SECTION, CATCH BASIN, AND OTHER PERTINENT DETAILS.
- STORM DRAIN PIPE TO BE SMOOTH LINED HDPE PIPE AS MANUFACTURED BY ADVANCED DRAINAGE SYSTEMS, INC. OR APPROVED EQUAL.
- MANHOLES SHALL BE 4-FOOT DIAMETER PRECAST CONCRETE STRUCTURES FOR H-20 LOADING UNLESS OTHERWISE NOTED. SEE DETAILS ON SHEET C2.0.
- ALL CATCH BASINS SHALL BE 4-FOOT DIAMETER PRECAST CONCRETE CATCH BASINS FOR H-20 LOADING. SEE DETAIL ON SHEET C2.0.
- SUBSURFACE INFILTRATION AREAS SHALL BE LEACHING GALLEYS AS MANUFACTURED BY SHEA CONCRETE (OR EQUAL AS APPROVED BY ENGINEER).
- THE CONTRACTOR SHALL USE ALL MEANS NECESSARY TO MINIMIZE COMPACTION OF SOILS IN RECHARGE AREAS BOTH DURING AND AFTER CONSTRUCTION.
- UNIT ENTRANCES SHALL BE GRADED FLUSH WITH THE PROPOSED GRADE. FOUNDATIONS SHALL BE DESIGNED TO ACCOMMODATE FLUSH GRADE AT ENTRANCES.
- ROOF HEADERS SHALL BE 4"Ø PVC. UNLESS OTHERWISE NOTED, STORM DRAIN LINES SHALL BE 12" ADS N-12 DRAINAGE PIPE.
- A PORTION OF THE SITE FALLS WITHIN FEMA ZONE AE WITH AN ELEVATION OF 213 - 212.8 FT PER FIRM PANEL 25017C0217E WITH AN EFFECTIVE DATE OF JUNE 4, 2010. PROPOSED ALTERATIONS ARE LOCATED OUTSIDE OF FEMA ZONE AE.
- THE WELL SHOWN HERON SHALL BE CONSTRUCTED PER §226-7 OF THE TOWN CODE OF LITTLETON FOR WELL CONSTRUCTION STANDARDS.

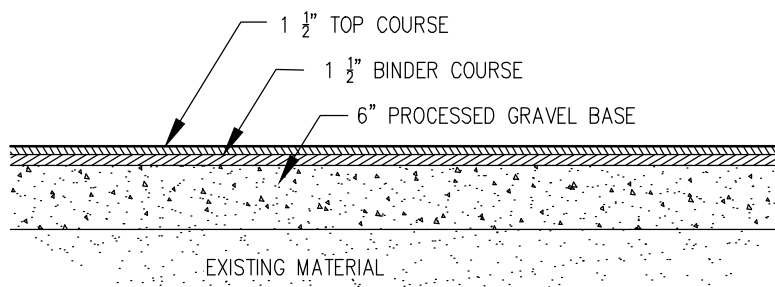

PAVEMENT CROSS-SECTION (TYP.)
NOT TO SCALE


FOREBAY SIZING CALCULATION:

IMPERVIOUS AREA = 1648 SF
REQUIRED VOL. OF SEDIMENT FOREBAY = VOL. PRODUCED BY 0.10" RUNOFF / IMPERVIOUS ACRE
 $V_{REQ} = 0.10" / AC \times (1 AC / 43,560 SF) \times 1648 SF = 0.00378 IN$ OF RUNOFF
 $V_{PROV} = 0.00378 IN \times (1 FT / 12 IN) \times 1648 SF = 0.52 CF$ OF STORAGE REQUIRED
PROVIDED VOLUME OF SEDIMENT FOREBAY
BOTTOM FOREBAY ELEV = 218.00 AREA = 31.60 SF
FOREBAY BERM ELEV = 219.00 AREA = 114.60 SF
 $V_{PROV} = (1 FT / 3) \times (31.60 + 114.60 + \sqrt{31.60 \times 114.60}) = 68.79 CF$ OF STORAGE PROVIDED


SUMMARY OF DISTURBED AREAS

DISTURBANCE TYPE	AREA
PROPOSED BUILDING	6,000 SF
PROPOSED PAVEMENT	11,565 SF
ACCESS DRIVE REMEDIATION	757 SF
SUBSURFACE INFILTRATION SYSTEM	1,144 SF
DRIVEWAY STORMWATER MANAGEMENT	1,493 SF
TOTAL	20,959 SF

STORMWATER GALLEY INSPECTION PORT DETAIL
NOT TO SCALE

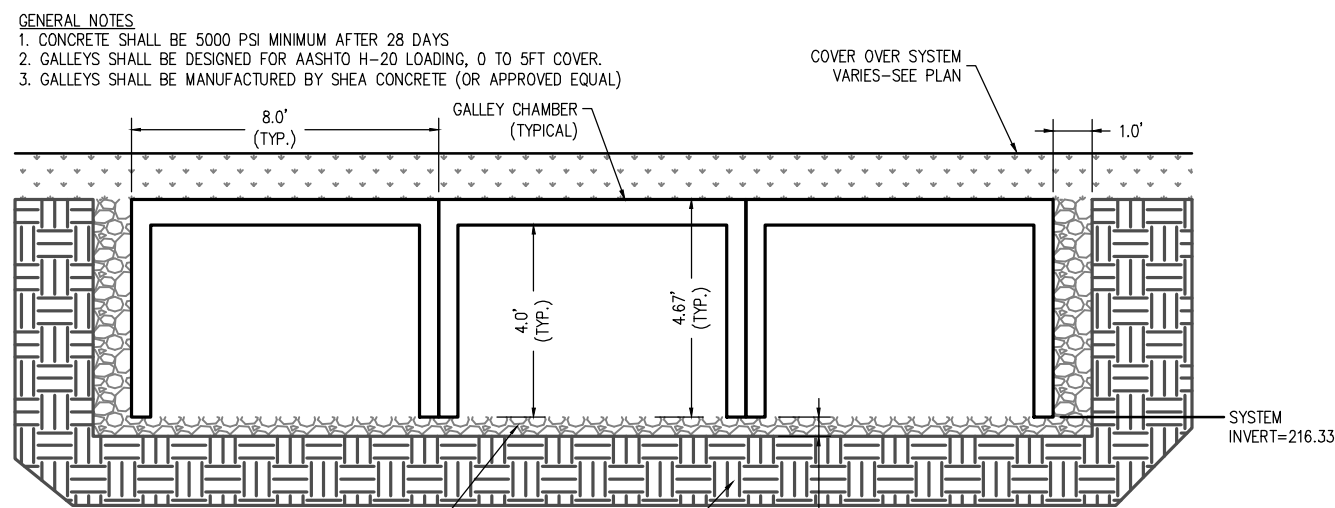


SUBSURFACE INFILTRATION SYSTEM DETAIL
NOT TO SCALE

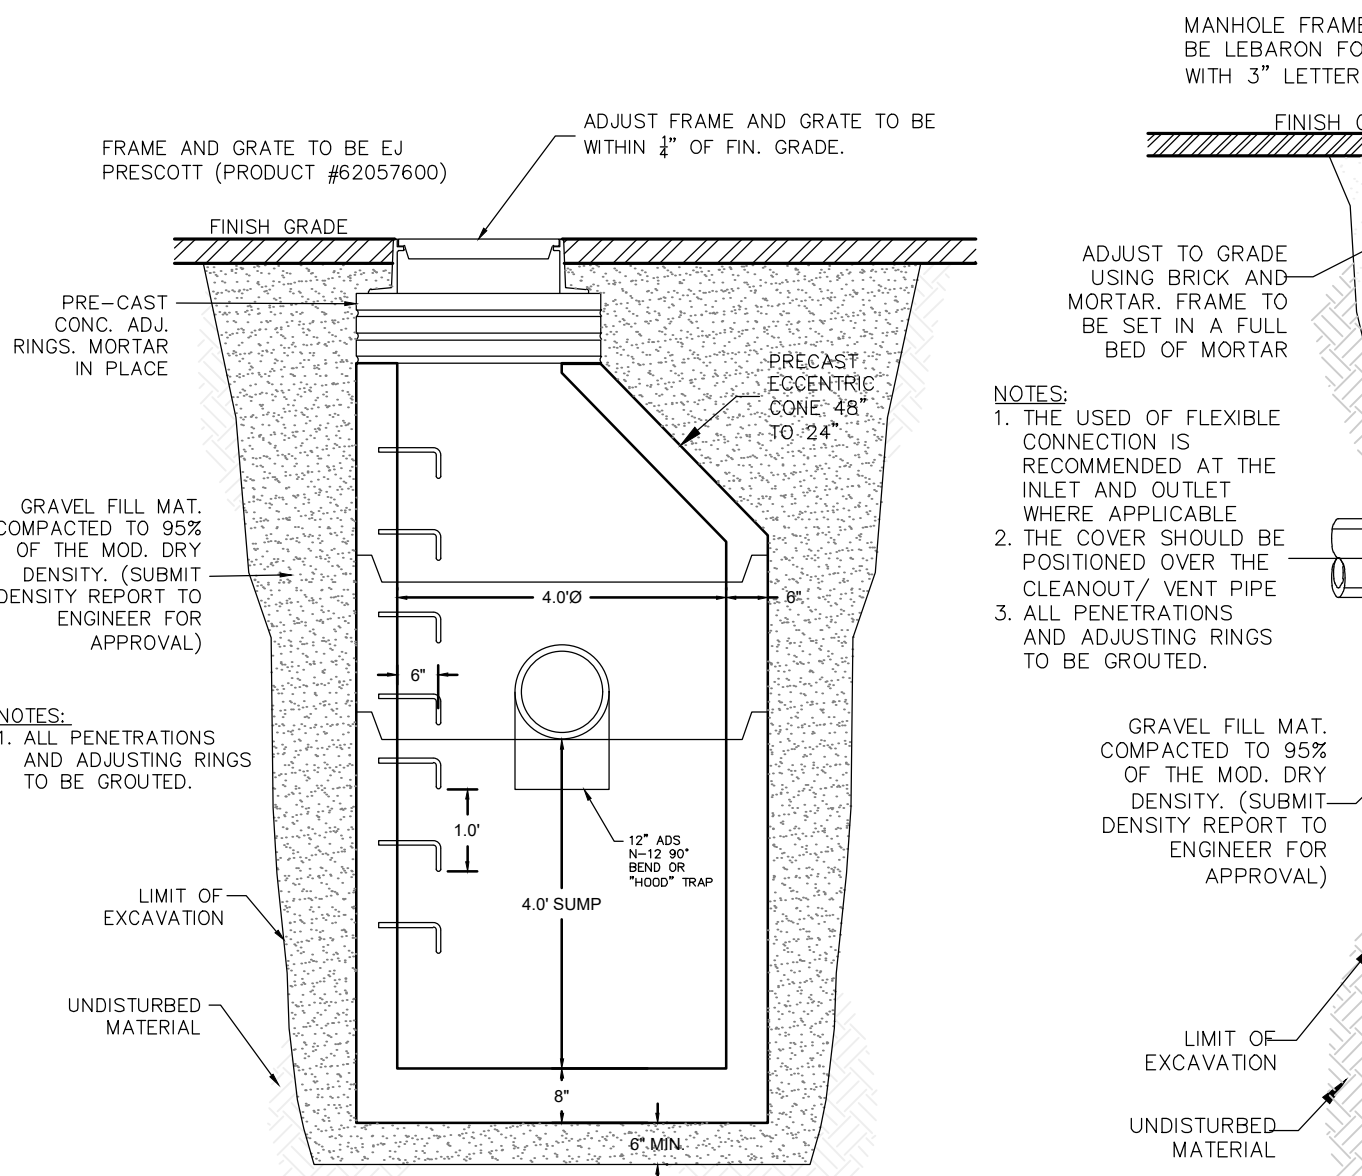


CATCH BASIN DETAIL
NOT TO SCALE

BITUMINOUS CONCRETE CURB DETAIL
NOT TO SCALE

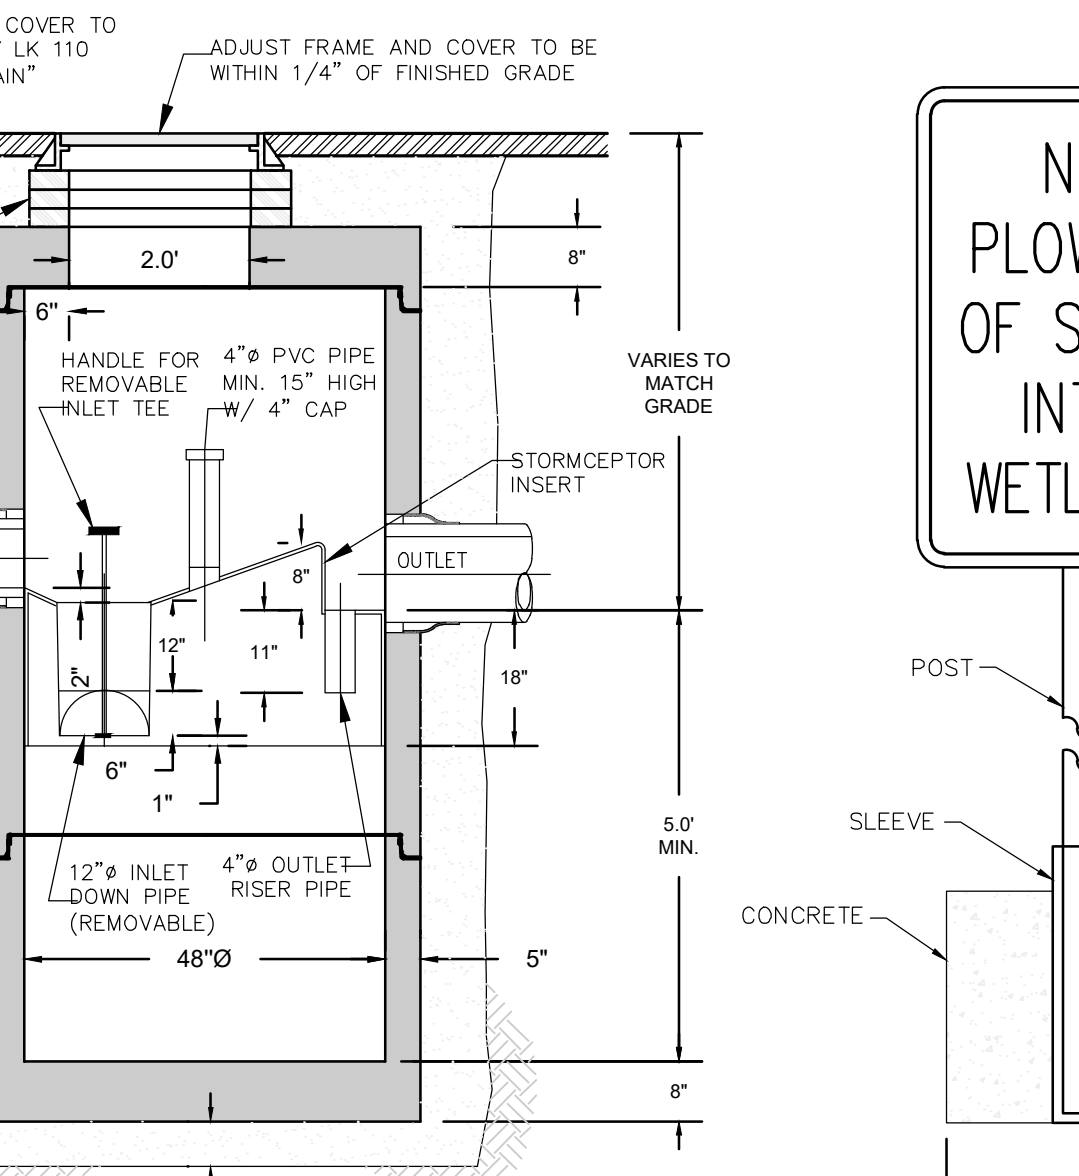

STORMCEPTOR 450i
NOT TO SCALE


NO WETLAND PLOWING SIGN
NOT TO SCALE

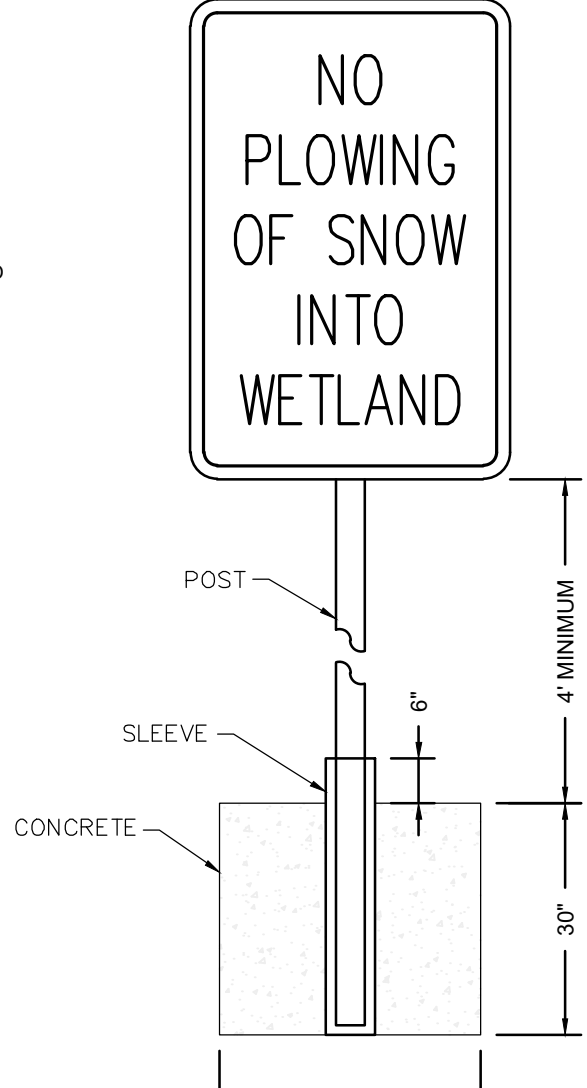

DILLIS & ROY
CIVIL DESIGN GROUP
CIVIL ENGINEERS LAND SURVEYORS WETLAND CONSULTANTS
CORPORATE OFFICE: 1 MAIN STREET, SUITE 1 LUNENBURG, MA 01462
CONCORD OFFICE: 100 MAIN ST., SUITE 310 CONCORD, MA 01742
978-779-6091
www.dillisanroy.com

OWNER: STEVEN BREITMAIER
4 SPECTACLE POND ROAD
LITTLETON, MASSACHUSETTS
APPLICANT: BRITE EXCAVATING
14 PATRICIA DRIVE
AYER, MASSACHUSETTS


SCALE:
20 0 10 20 40 80
1 in. = 20 ft.
COPYRIGHT DILLIS & ROY CIVIL DESIGN GROUP, INC 2024

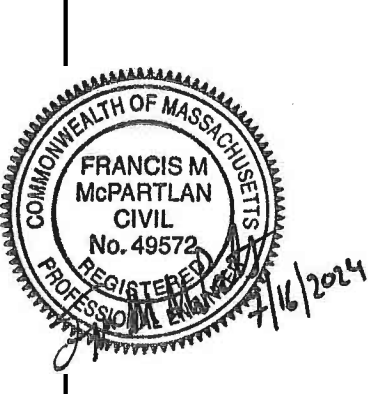

DATE: 3/11/2024
DESIGN BY: SBD
DRAWN BY: SBD/RWP
CHECKED BY: FMM

GRADING, UTILITY, & DRAINAGE PLAN
4 SPECTACLE POND ROAD
LITTLETON, MASSACHUSETTS
NO. DATE DESCRIPTION BY
1. 5/10/24 REVISIONS PER 5/8/24 CONSERVATION COMM. SITE WALK SBD
2. 5/21/24 GENERAL REVISIONS PER CLIENT COMMENTS CRL
3. 6/17/24 GENERAL REVISIONS PER PEER REVIEW COMMENTS CRL
4. 7/5/24 GENERAL REVISIONS PER PEER REVIEW COMMENTS CRL

JOB NO. 6233
DRAWING NO. 6233 GRADING
SHEET NO. C2.0

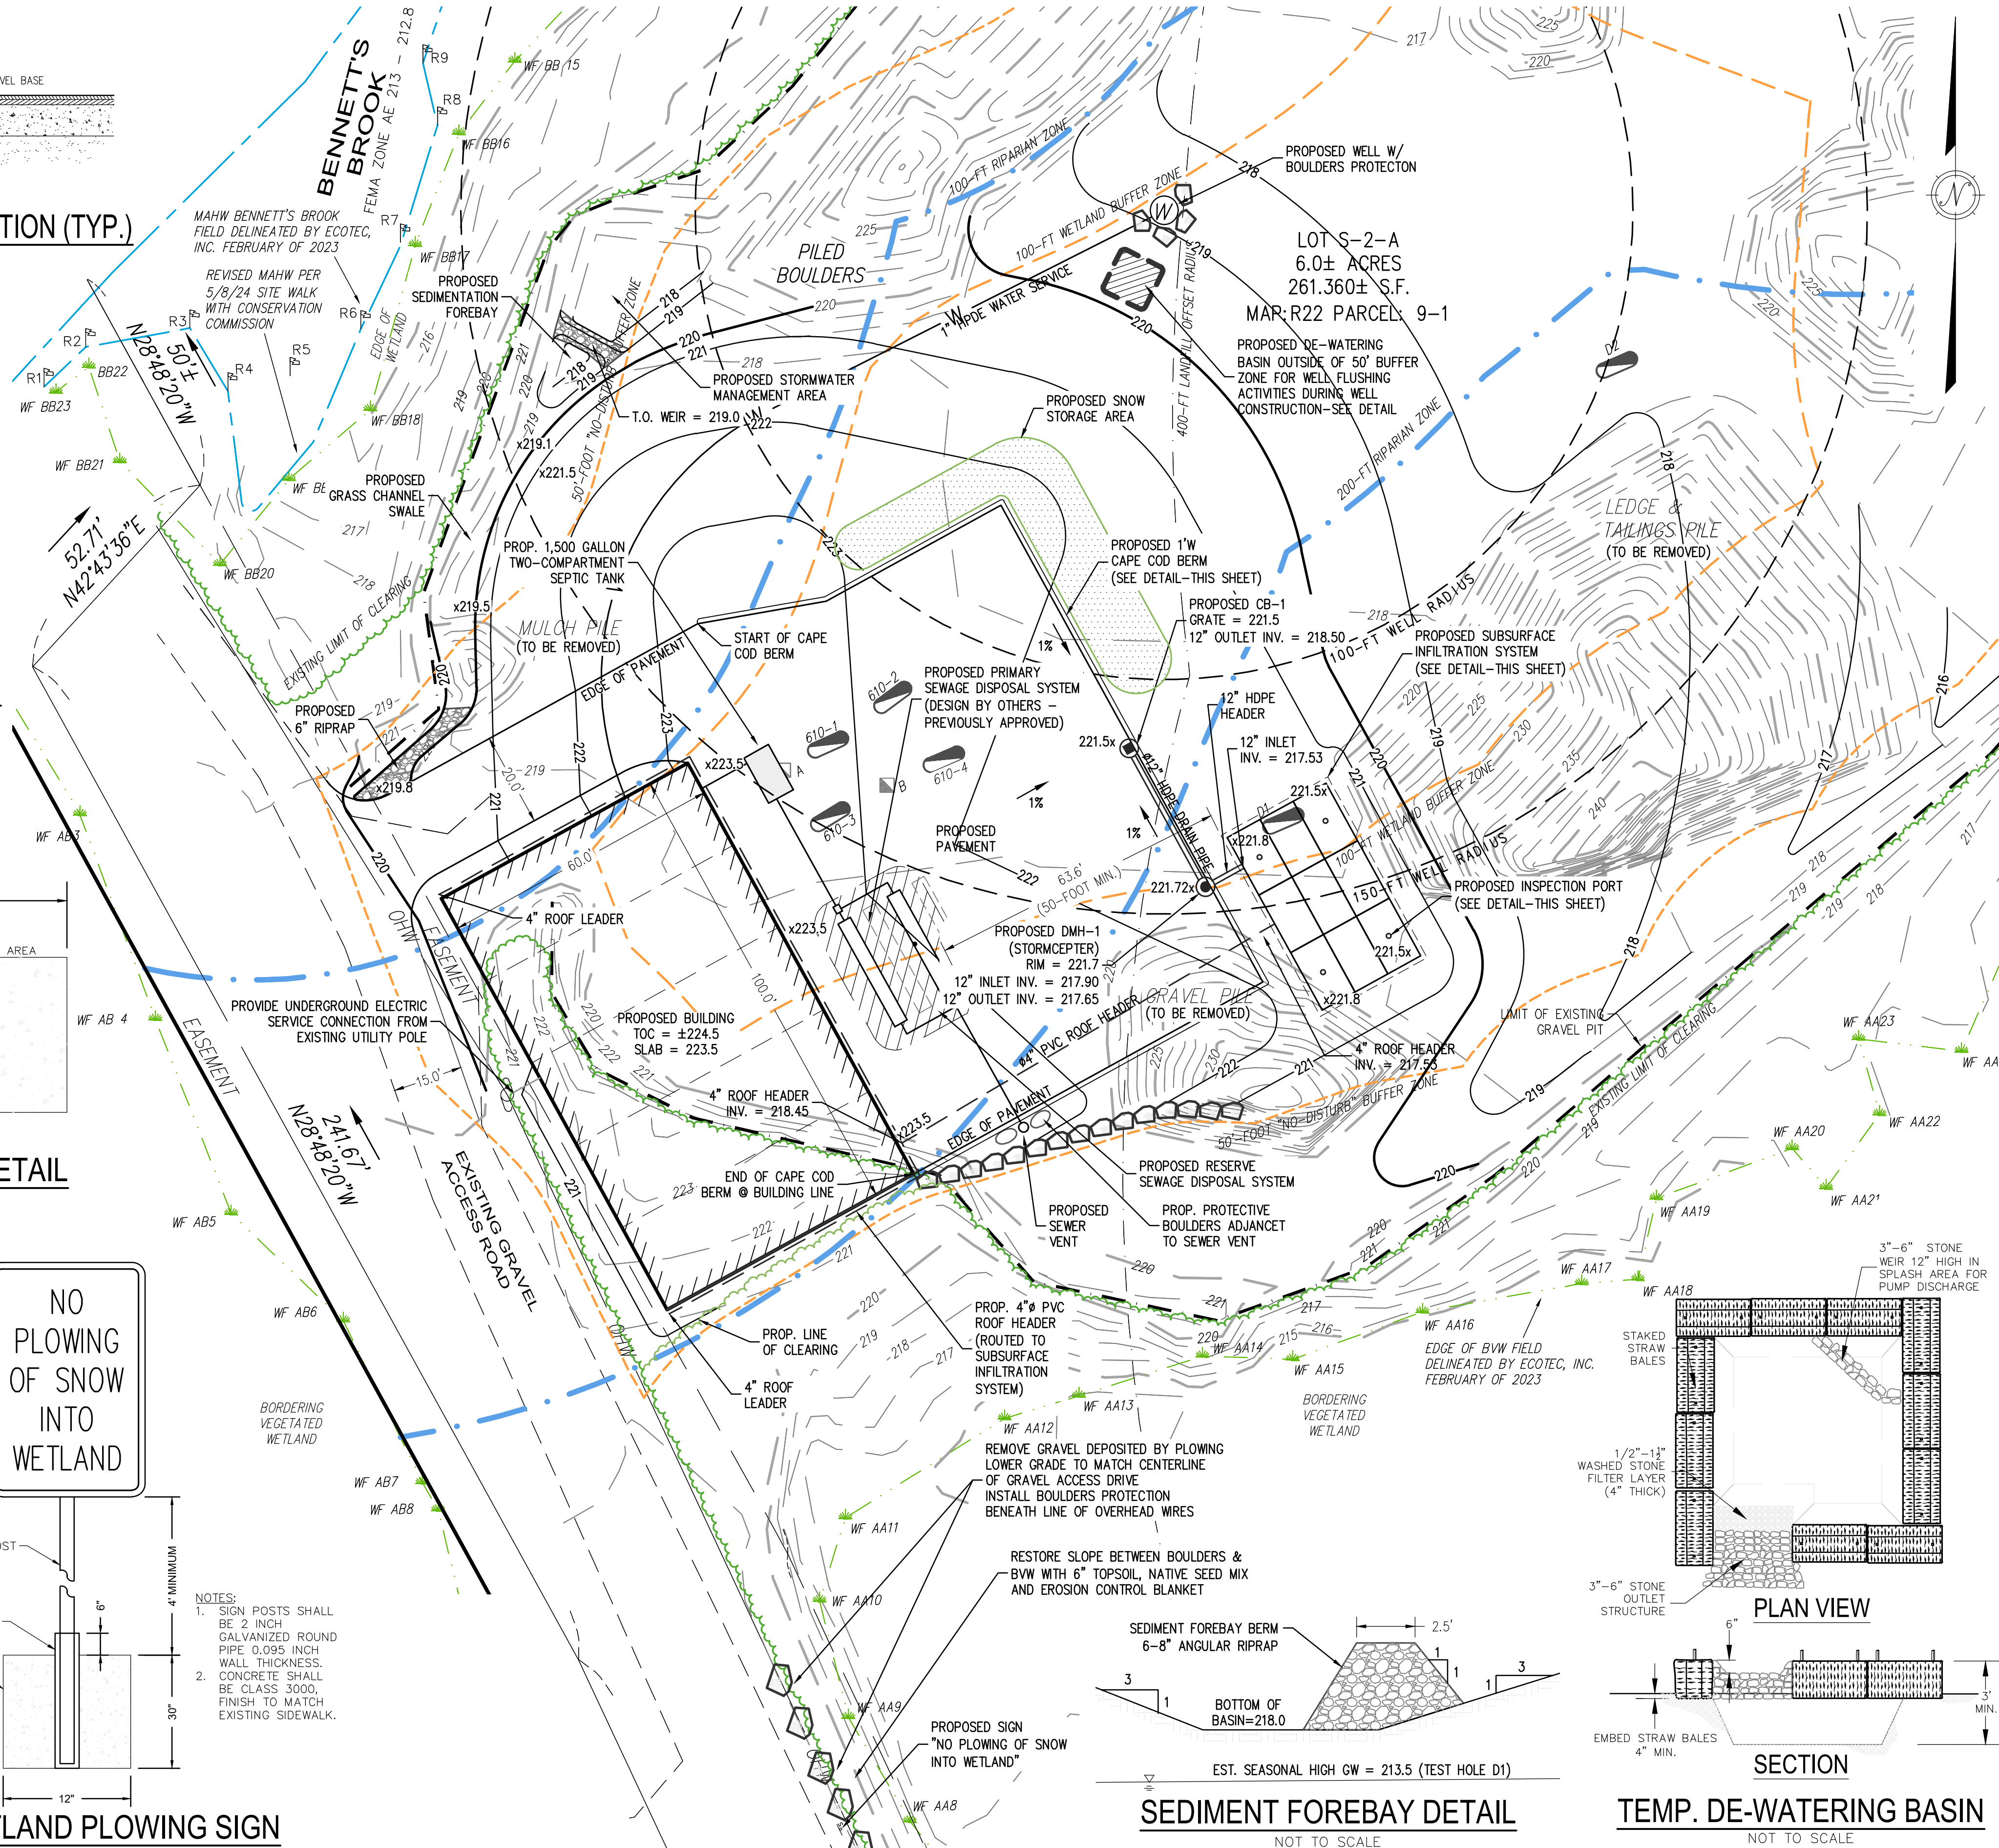

1.1 GENERAL REQUIREMENTS

1.1.2 CONSTRUCTION SHALL BE SEQUENCED SO THAT GRADING OPERATIONS CAN BEGIN AND END AS QUICKLY AS POSSIBLE.

1.1.3 EROSION CONTROL MEASURES SHALL BE INSTALLED PRIOR TO ANY DISTURBANCE ON SITE.

1.1.4 AREAS WHICH ARE NOT TO BE DISTURBED SHALL BE CLEARLY MARKED BY FLAGS, SIGNS, ETC. RETAIN EXISTING VEGETATION WHERE FEASIBLE.

1.1.5 THERE SHALL BE NO STORAGE OF ANY KIND OF ANY CHEMICALS, PESTICIDES, FUELS AND OTHER POTENTIALLY TOXIC OR HAZARDOUS MATERIALS ON SITE.

1.1.6 NO DEBRIS, JUNK, RUBBISH OR OTHER WASTE MATERIALS SHALL BE BURIED ON THE SITE.

1.1.7 THE CONTRACTOR SHALL BE RESPONSIBLE FOR THE INSTALLATION AND MAINTENANCE OF ALL EROSION AND SEDIMENT CONTROL PRACTICES.

1.1.8 ALL CONSTRUCTION DEBRIS LOCATED ONSITE WITHIN THE 100 FT BUFFER ZONE SHALL BE LEGALLY DISPOSED OF AND WILL NOT BE LOCATED WITHIN THE BUFFER ZONE.

1.2.1 ALL EROSION AND SEDIMENTATION CONTROL MEASURES SHALL BE INSPECTED WEEKLY AND AFTER EACH RAINFALL WITH AN ACCUMULATION OF 1/2" OR MORE. THE FOLLOWING ITEMS SHALL BE CHECKED IN PARTICULAR:

1.2.1.1 THE SILT FENCE BARRIERS SHALL BE CHECKED REGULARLY FOR TEARS, DETEIORATION AND UNDERMINING AND SHALL BE REPAIRED AS REQUIRED.

1.2.1.2 ALL SEEDED AREAS SHALL BE CHECKED REGULARLY TO SEE THAT A GOOD STAND IS MAINTAINED. AREAS SHOULD BE RESEEDDED AS NEEDED.

1.2.2 THE ENTRANCE SHALL BE MAINTAINED IN A CONDITION WHICH WILL PREVENT TRACKING OR FLOW OF MUD, DIRT DEBRIS, ETC., ONTO THE PUBLIC ROAD. THE ENTRANCE SHALL BE KEPT PERIODIC UP KEPT RECONSTRUCTION OF THE TOP SURFACE WITH 2 INCHES OF TOP DRESSING DEMAND AND OR CLEANUP/REPLACEMENT OF STONE IF CLOSING OR SEDIMENTATION OCCURS. ALL MATERIALS SPILLED, DROPPED, WASHED, OR TRACKED FROM VEHICLES ONTO THE TOWN ROAD MUST BE REMOVED DAILY BY SWEEPING OR OTHER SUITABLE MEANS. REFER TO THE TEMPORARY CONSTRUCTION ENTRANCE DETAIL (THIS SHEET).

1.2.3 ALL AREAS ON SITE SUBJECT TO EROSION/SEDIMENTATION SHALL BE INSPECTED ON A REGULAR BASIS. ALL ITEMS SPECIFIED ON THIS AND OTHER PLANS SHALL BE INSPECTED TO VERIFY THAT THE CONTRACTOR IS OPERATING AS DESIGNED AND INTENDED. IT SHALL BE THE CONTRACTOR'S RESPONSIBILITY TO MAINTAIN AND REPAIR ALL STRUCTURES.


1.2.4 THE ENTIRE DRAINAGE SYSTEM SHALL BE INSPECTED ON A REGULAR BASIS AND PRIOR TO AND IMMEDIATELY AFTER ANY RAINFALL EVENT WHILE THE SITE IS DISTURBED. POST CONSTRUCTION INSPECTIONS & MAINTENANCE SHALL BE PERFORMED IN ACCORDANCE WITH THE OPERATION & MAINTENANCE MANUAL IN APPENDIX G OF THE STORMWATER REPORT.

1.2.5 INSPECTION OF THE EXISTING DRAINAGE BERM SHALL BE PERFORMED TO CONFIRM THAT THE BERM IS IN GOOD CONDITION THROUGHOUT CONSTRUCTION AND STORMWATER DOES NOT BREAK THROUGH OR OVERFLOW OVER THE BERM. IF THE BERM FAILS, EROSION CONTROL SHALL BE PROVIDED.

- 1.3.1 PLACE STRAW WATLES AS SHOWN ON THE EROSION CONTROL PLAN.
- 1.3.2 IF LOAM IN PLACEMENT OUTSIDE OF THE NORMAL GROWING SEASON SILT FENCE OR STRAW WADDOLES SHALL BE PLACED BETWEEN THE LAWN AREA AND PAVEMENT.
- 1.3.3 CONSTRUCT TEMPORARY STONE PAD AT EXIT TO THE SITE AS SHOWN ON THIS PLAN.
- 1.3.4 DURING DRY PERIODS, PROVIDE MEANS FOR MITIGATION OF DUST, SUCH AS WATERING OF EXPOSED AREAS.
- 1.3.5 STOCKPILE LOCATIONS WITHIN THE PROJECTS LIMIT SHALL BE MARKED AND OUTSIDE ALL RESOURCE AREAS. SOIL STOCKPILES STORED FOR 24 HOURS OR LONGER WILL BE PROVIDED WITH ANY NECESSARY EROSION CONTROL. PILES LEFT FOR 21 DAYS OR MORE SHALL BE SEEDED.
- 1.3.6 WASTE DISPOSAL RECEPTACLES AND TRAILERS SHALL BE USED FOR THE DISPOSAL OF CONSTRUCTION DEBRIS, WHICH SHALL BE REMOVED FROM SITE ACCORDING TO STATE, LOCAL AND FEDERAL GUIDELINES. CONSTRUCTION DEBRIS INCLUDES PAVEMENT, UTILITY, EARTH AND BUILDING MATERIALS THAT CANNOT BE REUSED. THE RECEPTACLES SHALL BE LOCATED ON SITE OUTSIDE OF ALL RESOURCE AREAS AND COVERED.
- 1.3.7 THE TEMPORARY MEASURES SHALL NOT BE REMOVED UNTIL PERMANENT STABILIZATION HAS OCCURRED AND ONLY AFTER APPROVAL BY THE LITTLETON CONSERVATION COMMISSION AND THE ENGINEER.

1.4.1 SLOPES IN EXCESS OF 3 TO 1 SHALL BE HYDRO-MULCHED, LOAMED (4" MIN.) AND SEEDED SLOPES SHALL BE PROTECTED FROM WASHOUT BY MULCHING OR OTHER ACCEPTABLE SLOPE PROTECTION UNTIL VEGETATION IS ESTABLISHED.

1.4.2 UNLESS OTHERWISE INDICATED HEREON ALL DISTURBED AREAS SHALL BE LOAMED (4" MIN.) AND SEEDED WITH AN APPROPRIATE MIXTURE OF GRASSES SUITABLE FOR THE AREA. AREAS NOT STABILIZED BEFORE THE END OF THE FALL PLANTING SEASON SHALL BE HYDRO-MULCHED AND SEEDED IN THE SPRING. ALL DISTURBED AREAS DURING THE WINTER MONTHS WILL BE STABILIZED BY LIMITING THE SLOPES TO 3 TO 1 OR HYDRO-MULCHED, AS DESCRIBED ABOVE. WOODEN POSTS AT 8'

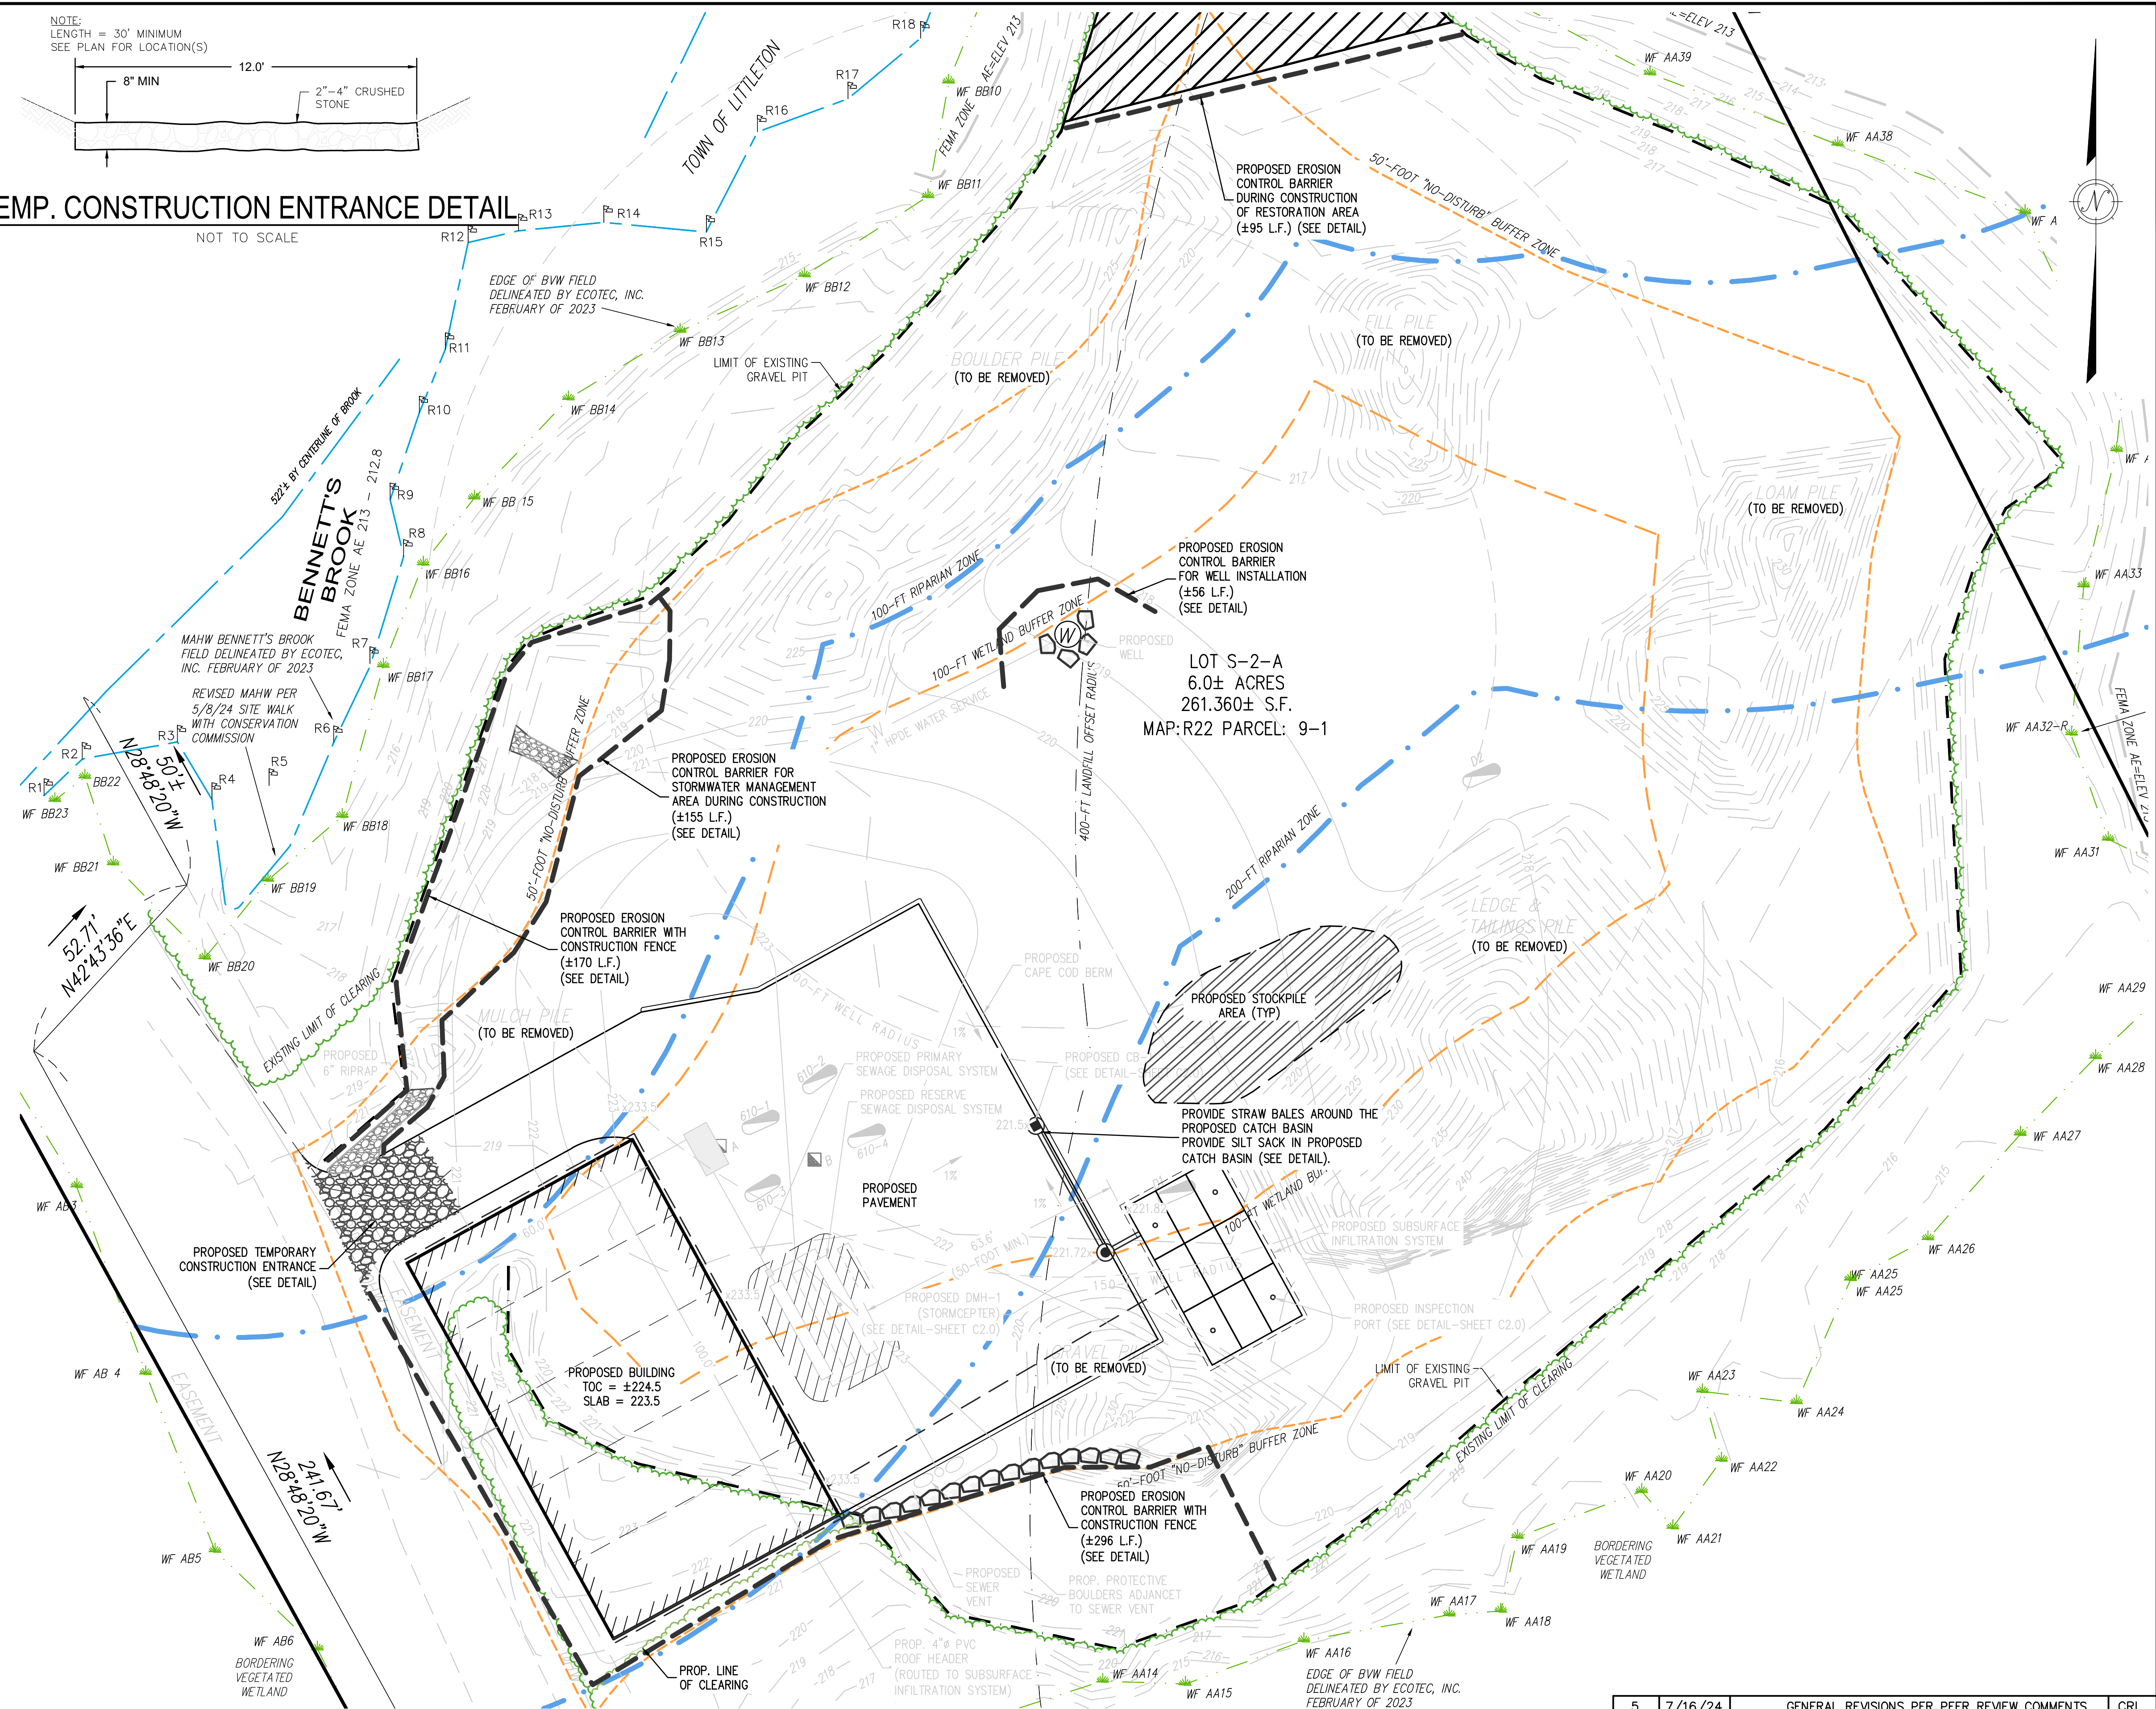

5.	7/16/24	GENERAL REVISIONS PER PEER REVIEW COMMENTS	CRL
----	---------	--	-----



APPLICANT: BRITE EXCAVATING
14 PATRICIA DRIVE
AYER, MASSACHUSETTS



NO.	DATE	DESCRIPTION	BY
1.	5/10/24	REVISIONS PER 5/8/24 CONSERVATION COMM. SITE WALK	SBD
2.	5/21/24	GENERAL REVISIONS PER CLIENT COMMENTS	CRL
3.	6/17/24	GENERAL REVISIONS PER PEER REVIEW COMMENTS	CRL
4.	7/5/24	GENERAL REVISIONS PER PEER REVIEW COMMENTS	CRL


JOB NO.	6233
DRAWING NO.	6233—EROSION
SHEET NO.	C3.0

50' "NO-DISTURB" ZONE RESTORATION CALCULATION:

RESTORATION OF PLOW DAMAGE ALONG ACCESS DRIVE = 524.4 SF
RIVERFRONT RESTORATION AREA WITHIN 50' OF BVW = 3,420.6 SF
TOTAL = 3,945 S.F.

GRADING FOR STORMWATER MANAGEMENT AREA = 2,374.0 SF

3,945.0 SF - 2,374.0 SF = 1,571 SF OF 50' BUFFER ZONE RESOTRATION

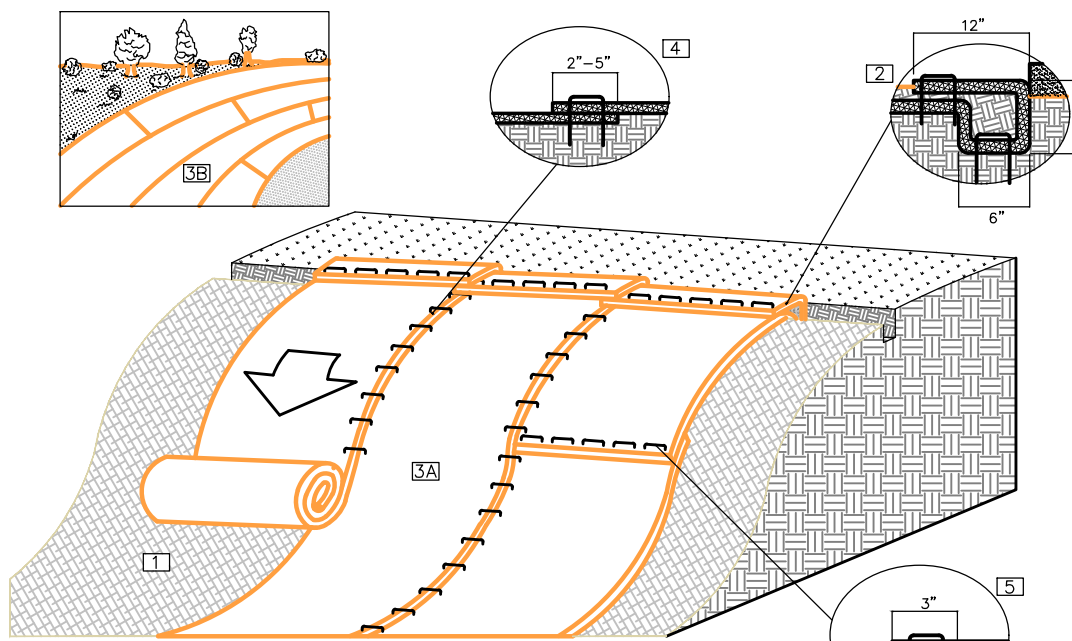


EROSION CONTROL BLANKET
NOT TO SCALE

NOTES:

1. PREPARE SOIL AND HYDROSEED (WITH MULCH & TACKIFIER) BEFORE INSTALLING ROLLED EROSION CONTROL PRODUCTS (RECPs).
2. BEGIN AT THE TOP OF THE SLOPE BY ANCHORING THE RECPs IN A 6" DEEP X 6" WIDE TRENCH WITH APPROXIMATELY 12" OF RECPs EXTENDED BEYOND THE UP-SLOPE PORTION OF THE TRENCH. ANCHOR THE RECPs WITH A ROW OF STAPLES/STAKES APPROXIMATELY 12" APART IN THE BOTTOM OF THE TRENCH. BACKFILL AND COMPACT THE TRENCH AFTER STAPLING. APPLY ADDITIONAL SEED TO THE COMPACTED SOIL AND FOLD THE REMAINING 12" PORTION OF RECPs BACK OVER THE SEED AND COMPACTED SOIL. SECURE RECPs OVER COMPACTED SOIL WITH A ROW OF STAPLES/STAKES SPACED APPROXIMATELY 12" APART ACROSS THE WIDTH OF THE RECPs.
3. ROLL THE RECPs (A) DOWN OR (B) HORIZONTALLY ACROSS THE SLOPE. RECPs WILL UNROLL WITH APPROPRIATE SIDE AGAINST THE SOIL SURFACE. ALL RECPs MUST BE SECURELY FASTENED TO SOIL SURFACE BY PLACING STAPLES/STAKES IN APPROPRIATE LOCATIONS AS SHOWN IN THE STAPLE PATTERN GUIDE.
4. THE EDGES OF PARALLEL RECPs MUST BE STAPLED WITH APPROXIMATELY 2"-5" OVERLAP DEPENDING ON THE RECPs TYPE.
5. CONSECUTIVE RECPs SPICED DOWN THE SLOPE MUST BE END OVER END (SHINGLE STYLE) WITH AN APPROXIMATE 3" OVERLAP. STAPLE THROUGH OVERLAPPED AREA, APPROXIMATELY 12" APART ACROSS ENTIRE RECPs WIDTH.


*NOTE: IN LOOSE SOIL CONDITIONS, THE USE OF STAPLE OR STAKE LENGTHS GREATER THAN 6" MAY BE NECESSARY TO PROPERTY SECURE THE RECP'S.

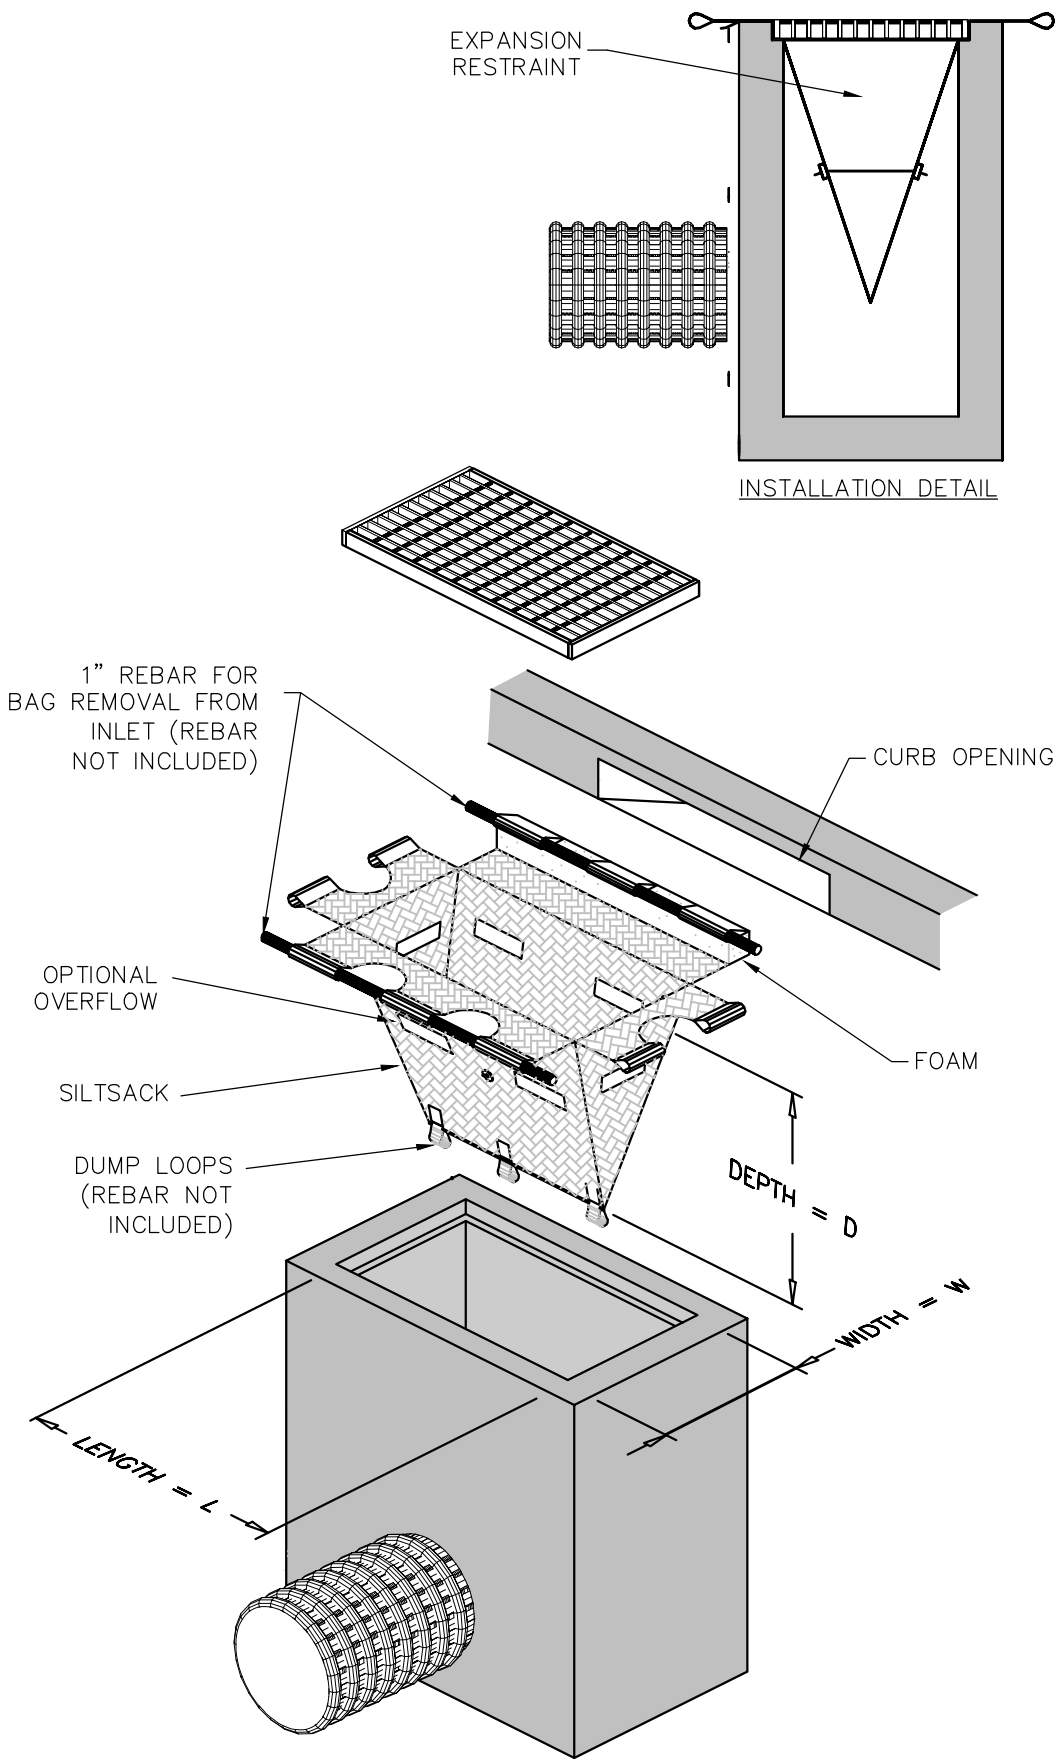

SIDE VIEW INSTALLED

SILT SACK

NOT TO SCALE

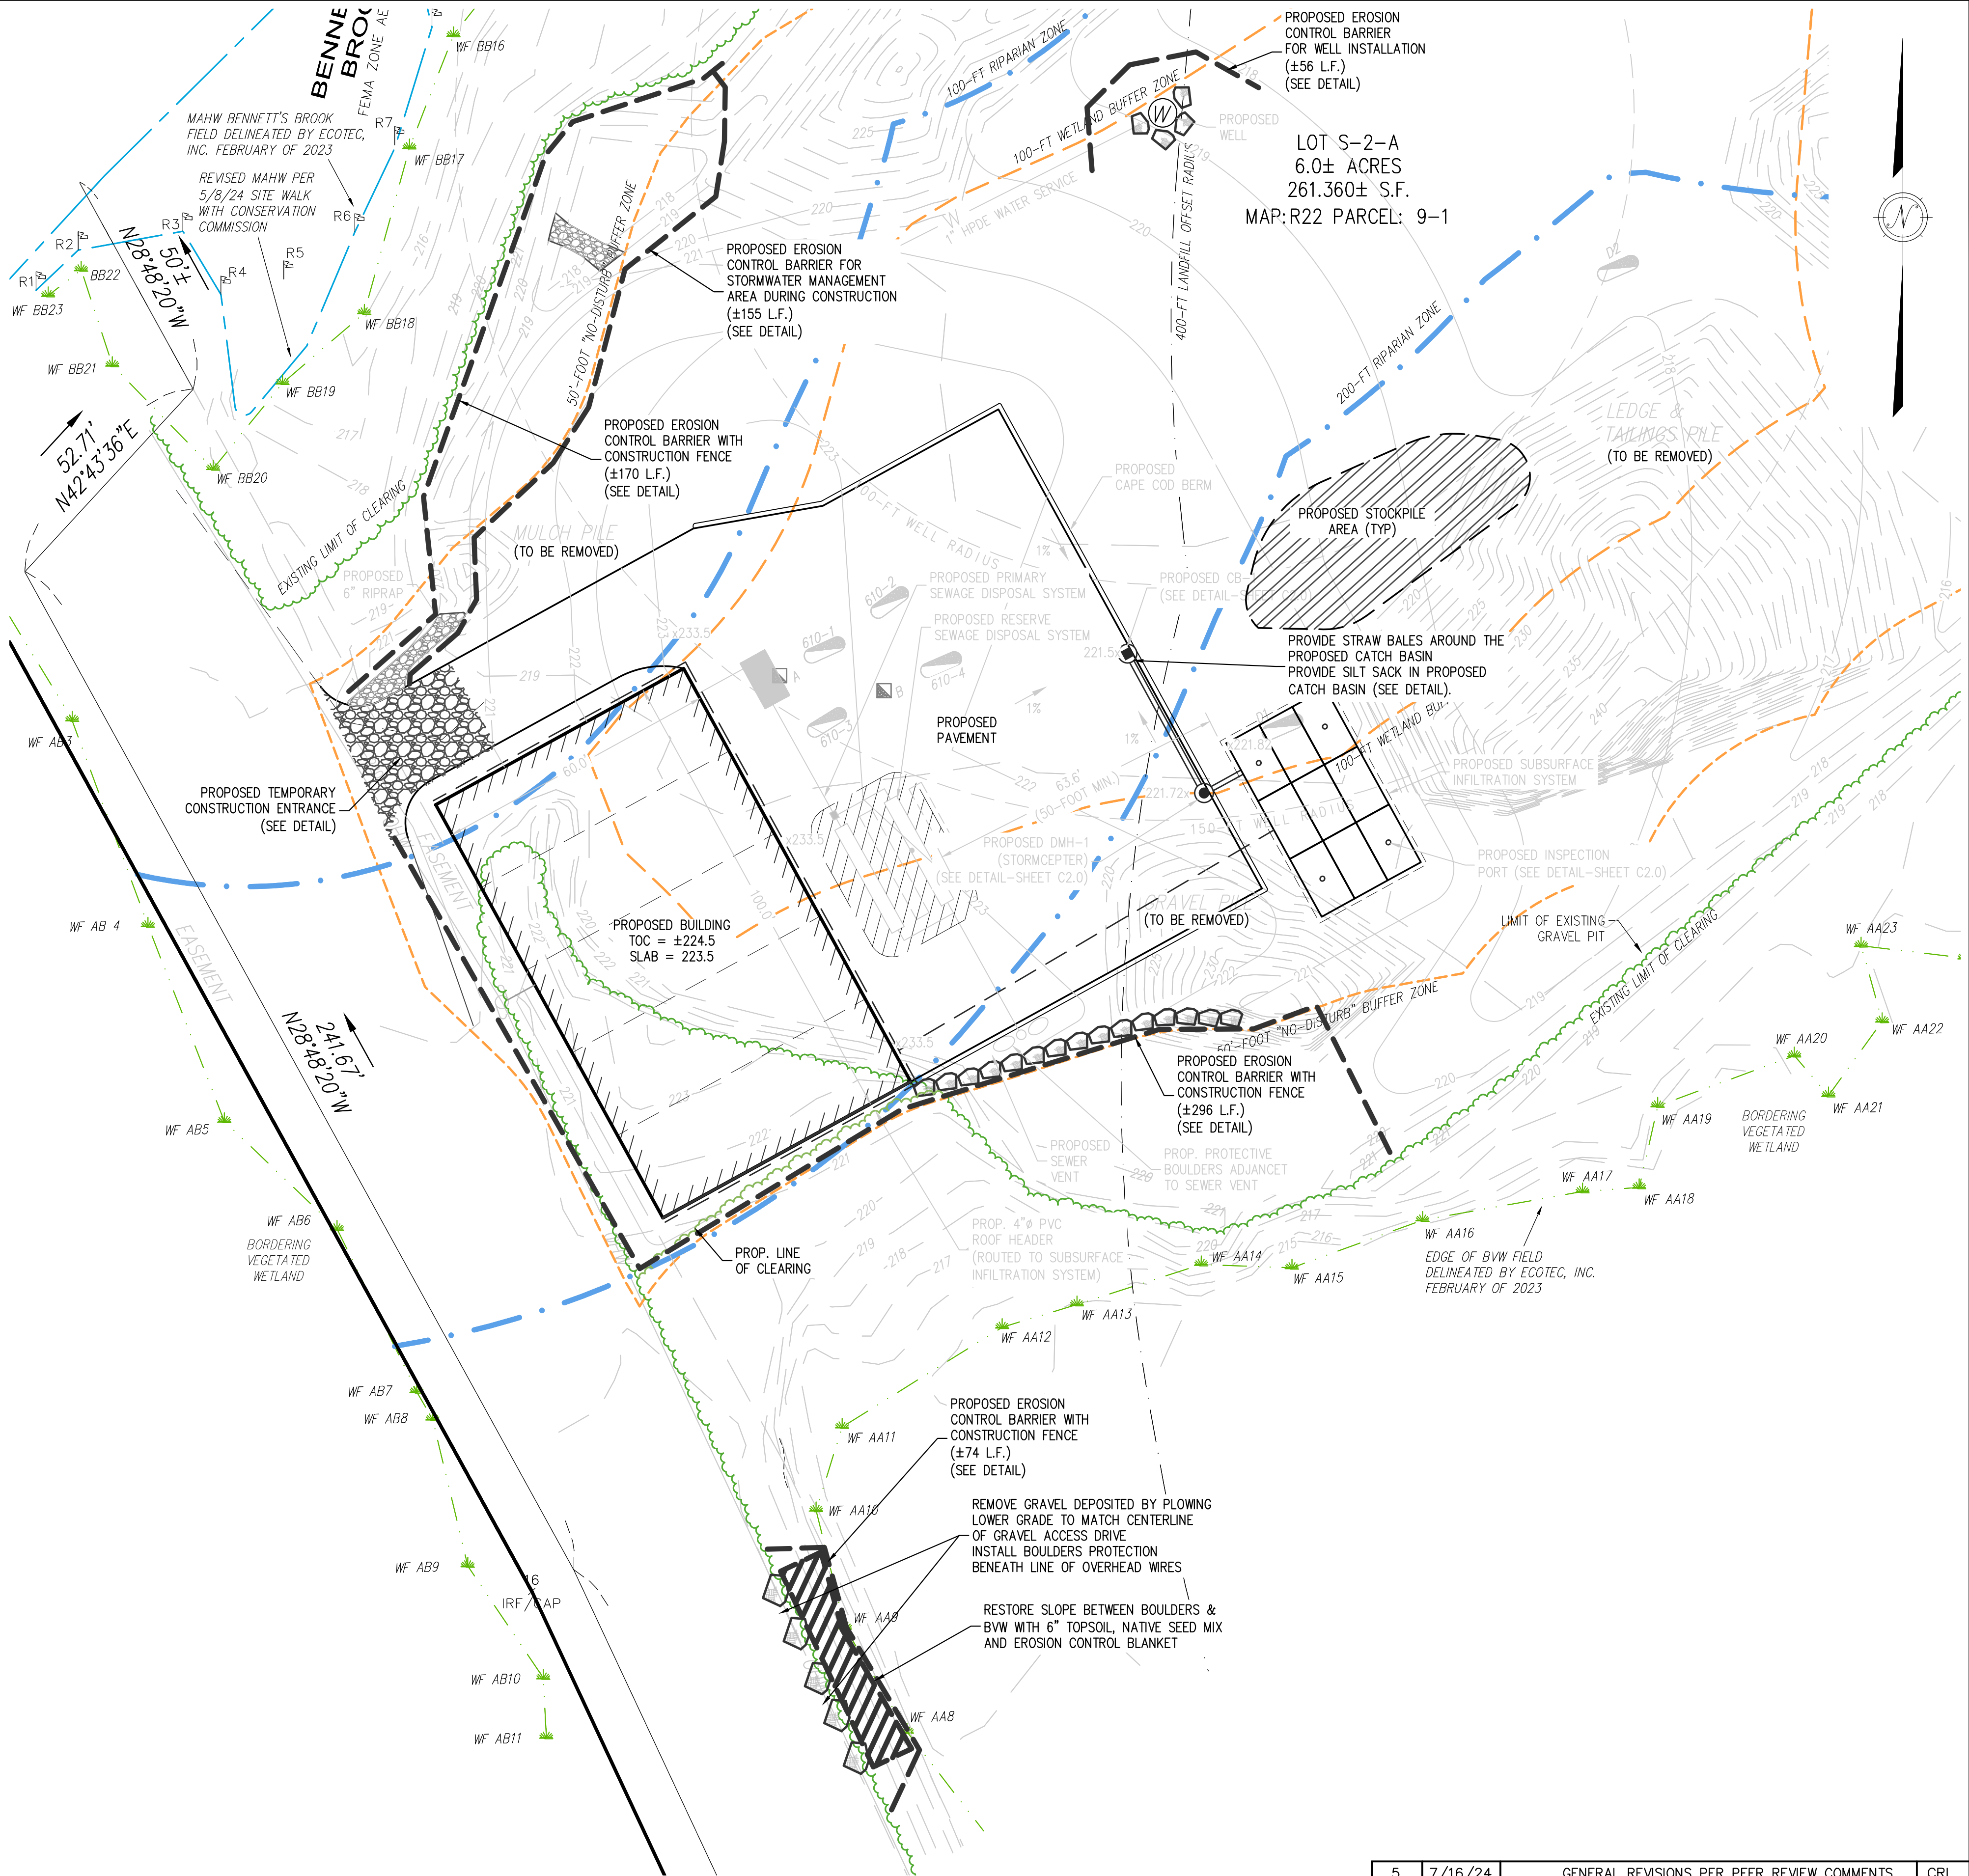

5. 7/16/24 GENERAL REVISIONS PER PEER REVIEW COMMENTS CRL




CIVIL ENGINEERS LAND SURVEYORS WETLAND CONSULTANTS
CORPORATE OFFICE: 1 MAIN STREET, SUITE 1 LUNENBURG, MA 01462
CONCORD OFFICE: 100 MAIN ST., SUITE 310 CONCORD, MA 01742
978-779-6091
www.dillissandroy.com

OWNER: STEVEN BREITMAIER
4 SPECTACLE POND ROAD
LITTLETON, MASSACHUSETTS

APPLICANT: BRITE EXCAVATING
14 PATRICIA DRIVE
AYER, MASSACHUSETTS

SCALE:

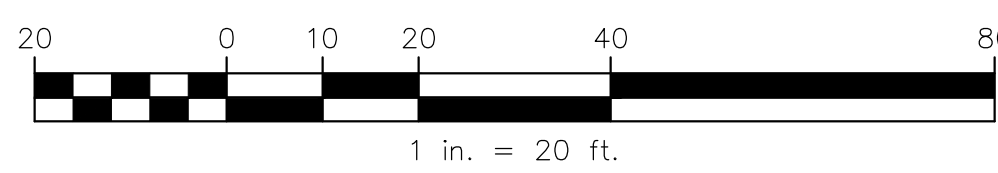

COPYRIGHT DILLIS & ROY CIVIL DESIGN GROUP, INC 2024



DATE: 3/11/2024
DESIGN BY: SBD
DRAWN BY: SBD/RWP
CHECKED BY: FMM

EROSION & SEDIMENTATION CONTROL PLAN
4 SPECTACLE POND ROAD
LITTLETON, MASSACHUSETTS

NO.	DATE	DESCRIPTION	BY
1.	5/10/24	REVISIONS PER 5/8/24 CONSERVATION COMM. SITE WALK	SBD
2.	5/21/24	GENERAL REVISIONS PER CLIENT COMMENTS	CRL
3.	6/17/24	GENERAL REVISIONS PER PEER REVIEW COMMENTS	CRL
4.	7/5/24	GENERAL REVISIONS PER PEER REVIEW COMMENTS	CRL

JOB NO. 6233
DRAWING NO. 6233-EROSION
SHEET NO. C3.1