


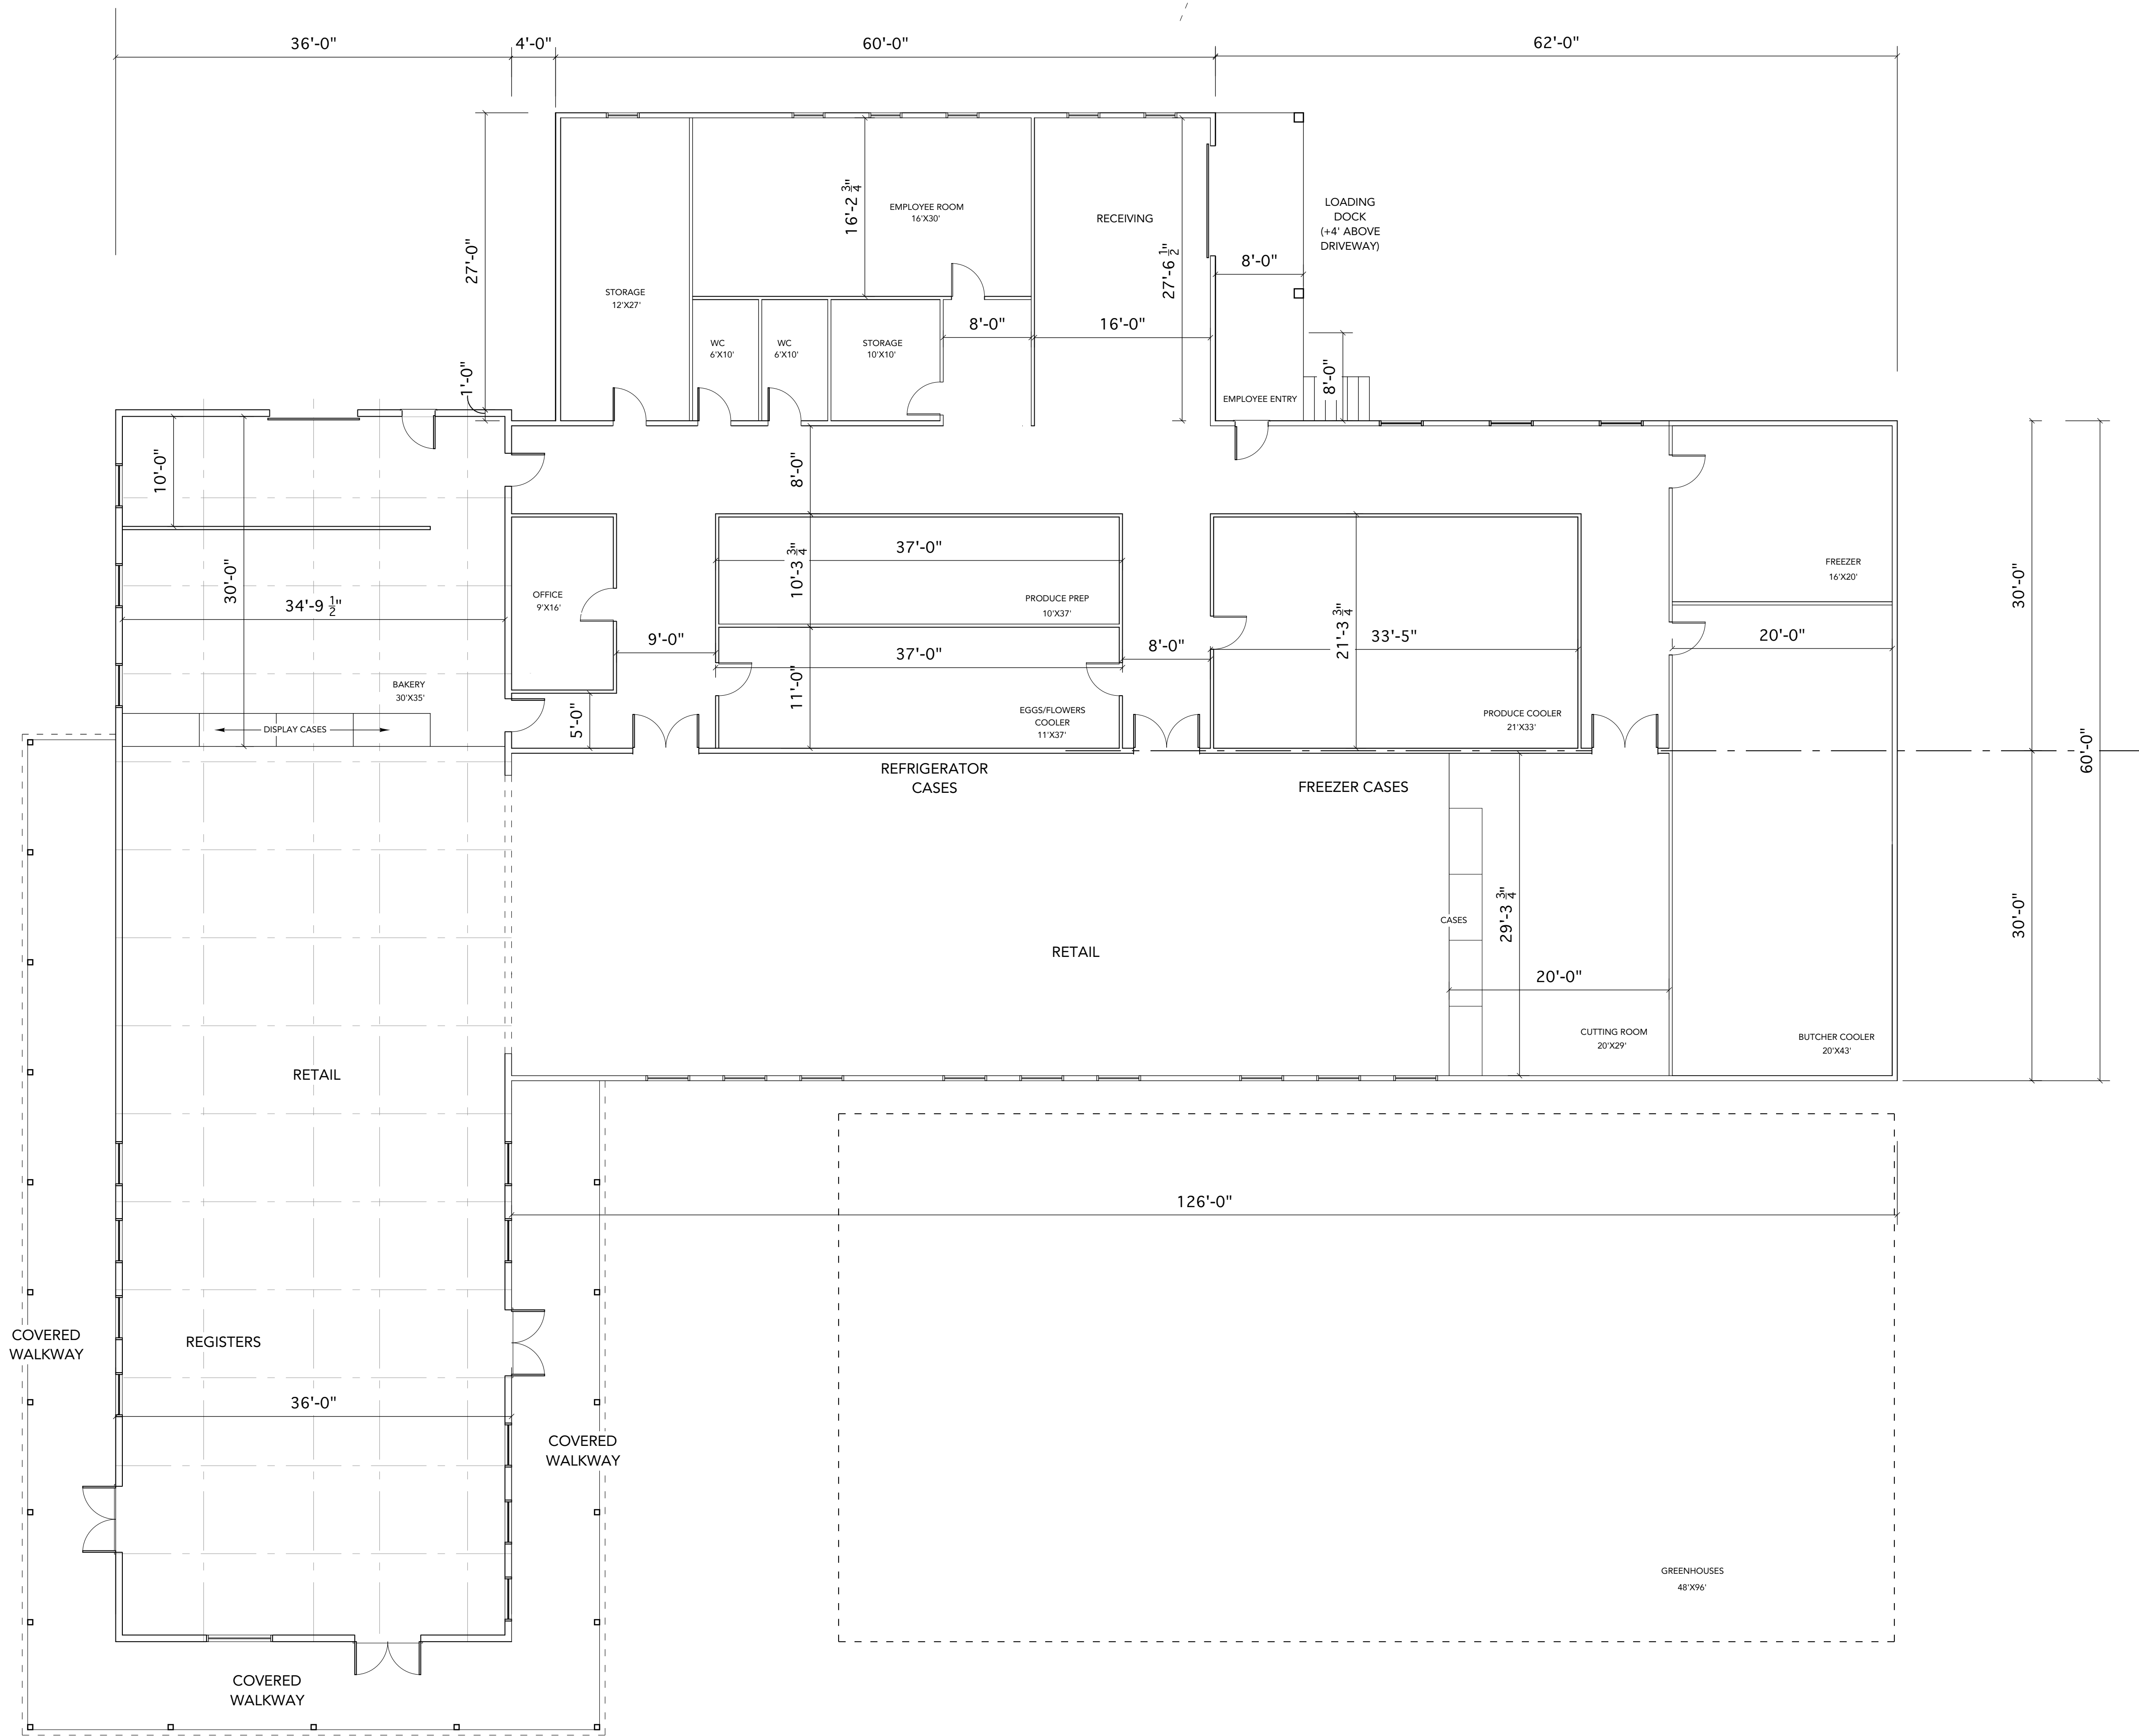

1 First Floor Plan
SCALE: 1/8" = 1'-0"

project:

TENDERCROP FARM

600 Great Road
Littleton, MA

architect:

GRAF
ARCHITECTS
2 Liberty Street
Newburyport, MA
01950
T. 978 499 9442
www.grafarch.com

issued:

title:

PROPOSED FLOOR PLAN

SCALE: 1/8" = 1'-0"

9 december 2024

A01