


PROPERTY	2,562,902.89 Sq Ft	58.83 Acres
TREE COVER	1,430,285.20 Sq Ft	32.83 Acres
TREE REMOVAL (100 Ft Buffer)	18,332.08 Sq Ft	0.42 Acres
(Total Removal)	26,547.66 Sq Ft	0.60 Acres

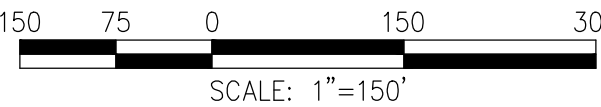

Project: TAYLOR STREET WELL

**LITTLETON**  
**LELWD**  
ELECTRIC, LIGHT & WATER DEPARTMENTS

LITTLETON WATER DEPARTMENT

39 AYER ROAD  
LITTLETON, MA 01460  
978-540-2222

**Weston & Sampson**

Weston & Sampson Engineers, Inc.  
55 Walkers Brook Drive, Suite 100  
Reading, MA 01867  
978.532.1900 800.SAMPSON  
www.westonandsampson.com

Consultants:


Revisions:

No.	Date	Description
1	12/14/23	PER PEER REVIEW

COA:

Seal:

Issued For: PERMITTING - NOT FOR CONSTRUCTION

Scale: AS NOTED

Date: OCTOBER 2023  
Drawn By: GJK/RWS  
Reviewed By: SBR  
Approved By: TEM

W&S Project No.: ENG23-0679  
W&S File No.:

Drawing Title:

**SITE PLAN**

Sheet Number:

**Figure 1**