

**ANIMAL CANCER CARE
SPECIALIST**
531 KING ST, LITTLETON, MA 01460



**ANIMAL CANCER CARE
SPECIALIST**
531 KING ST, LITTLETON, MA 01460

All design documents and data prepared shall remain the property of TerWisscha Construction Inc and shall not be copied, changed, or disclosed in any form without written consent. TerWisscha Construction Inc shall not be responsible for any alterations or revisions made by anyone other than employees of TerWisscha Construction Inc.

© TerWisscha Construction Inc

PROJ. NO: 21-02-024

DRAWN BY: MLR

CHECKED BY: WW

ISSUE SCHEDULE
NO. DESCRIPTION DATE
1 FOR CONSTRUCTION 09/23/24

REVISION SCHEDULE
NO. DESCRIPTION DATE


EXTERIOR ELEVATIONS

A2.1

ELEVATION GENERAL NOTES

1. ARCHITECTURAL FINISHED FLOOR DATUM = 100'-0", SEE CIVIL FOR CORRESPONDING USGS FINISHED FLOOR DATUM.
2. BUILDING ELEVATIONS SHOWN ARE TO HELP CLARIFY OVERALL DESIGN INTENT. REFER TO FLOOR PLANS, REFLECTED CEILING PLANS, ROOF PLANS, WALL SECTIONS, ETC. FOR SPECIFIC DESIGN INFORMATION NOT EXPRESSLY DEFINED HEREIN.
3. EXTERIOR FINISH MATERIALS AND TREATMENTS ARE EXISTING, WHERE A MATERIAL SURFACE, OR SYSTEM IS TO BE PATCHED AND REPAIRED MATCH EXISTING MATERIAL FINISHES.
4. ALL GUTTER & DOWNSPOUT EXISTING.
5. REFER TO APPROPRIATE SCHEDULES FOR SIZES AND CONFIGURATIONS OF DOORS, WINDOWS, STOREFRONTS, LOUVERS, SHUTTERS, AND ETC.
6. REFER TO REFLECTED CEILING PLANS AND ELECTRICAL DRAWINGS FOR SPECIFIC TYPE AND SIZE OF EXTERIOR WALL AND CEILING MOUNTED LIGHT FIXTURE REPLACEMENT OR DEMOLITION.

| KEYNOTE LEGEND | |
|----------------|--------------|
| Key Value | Keynote Text |

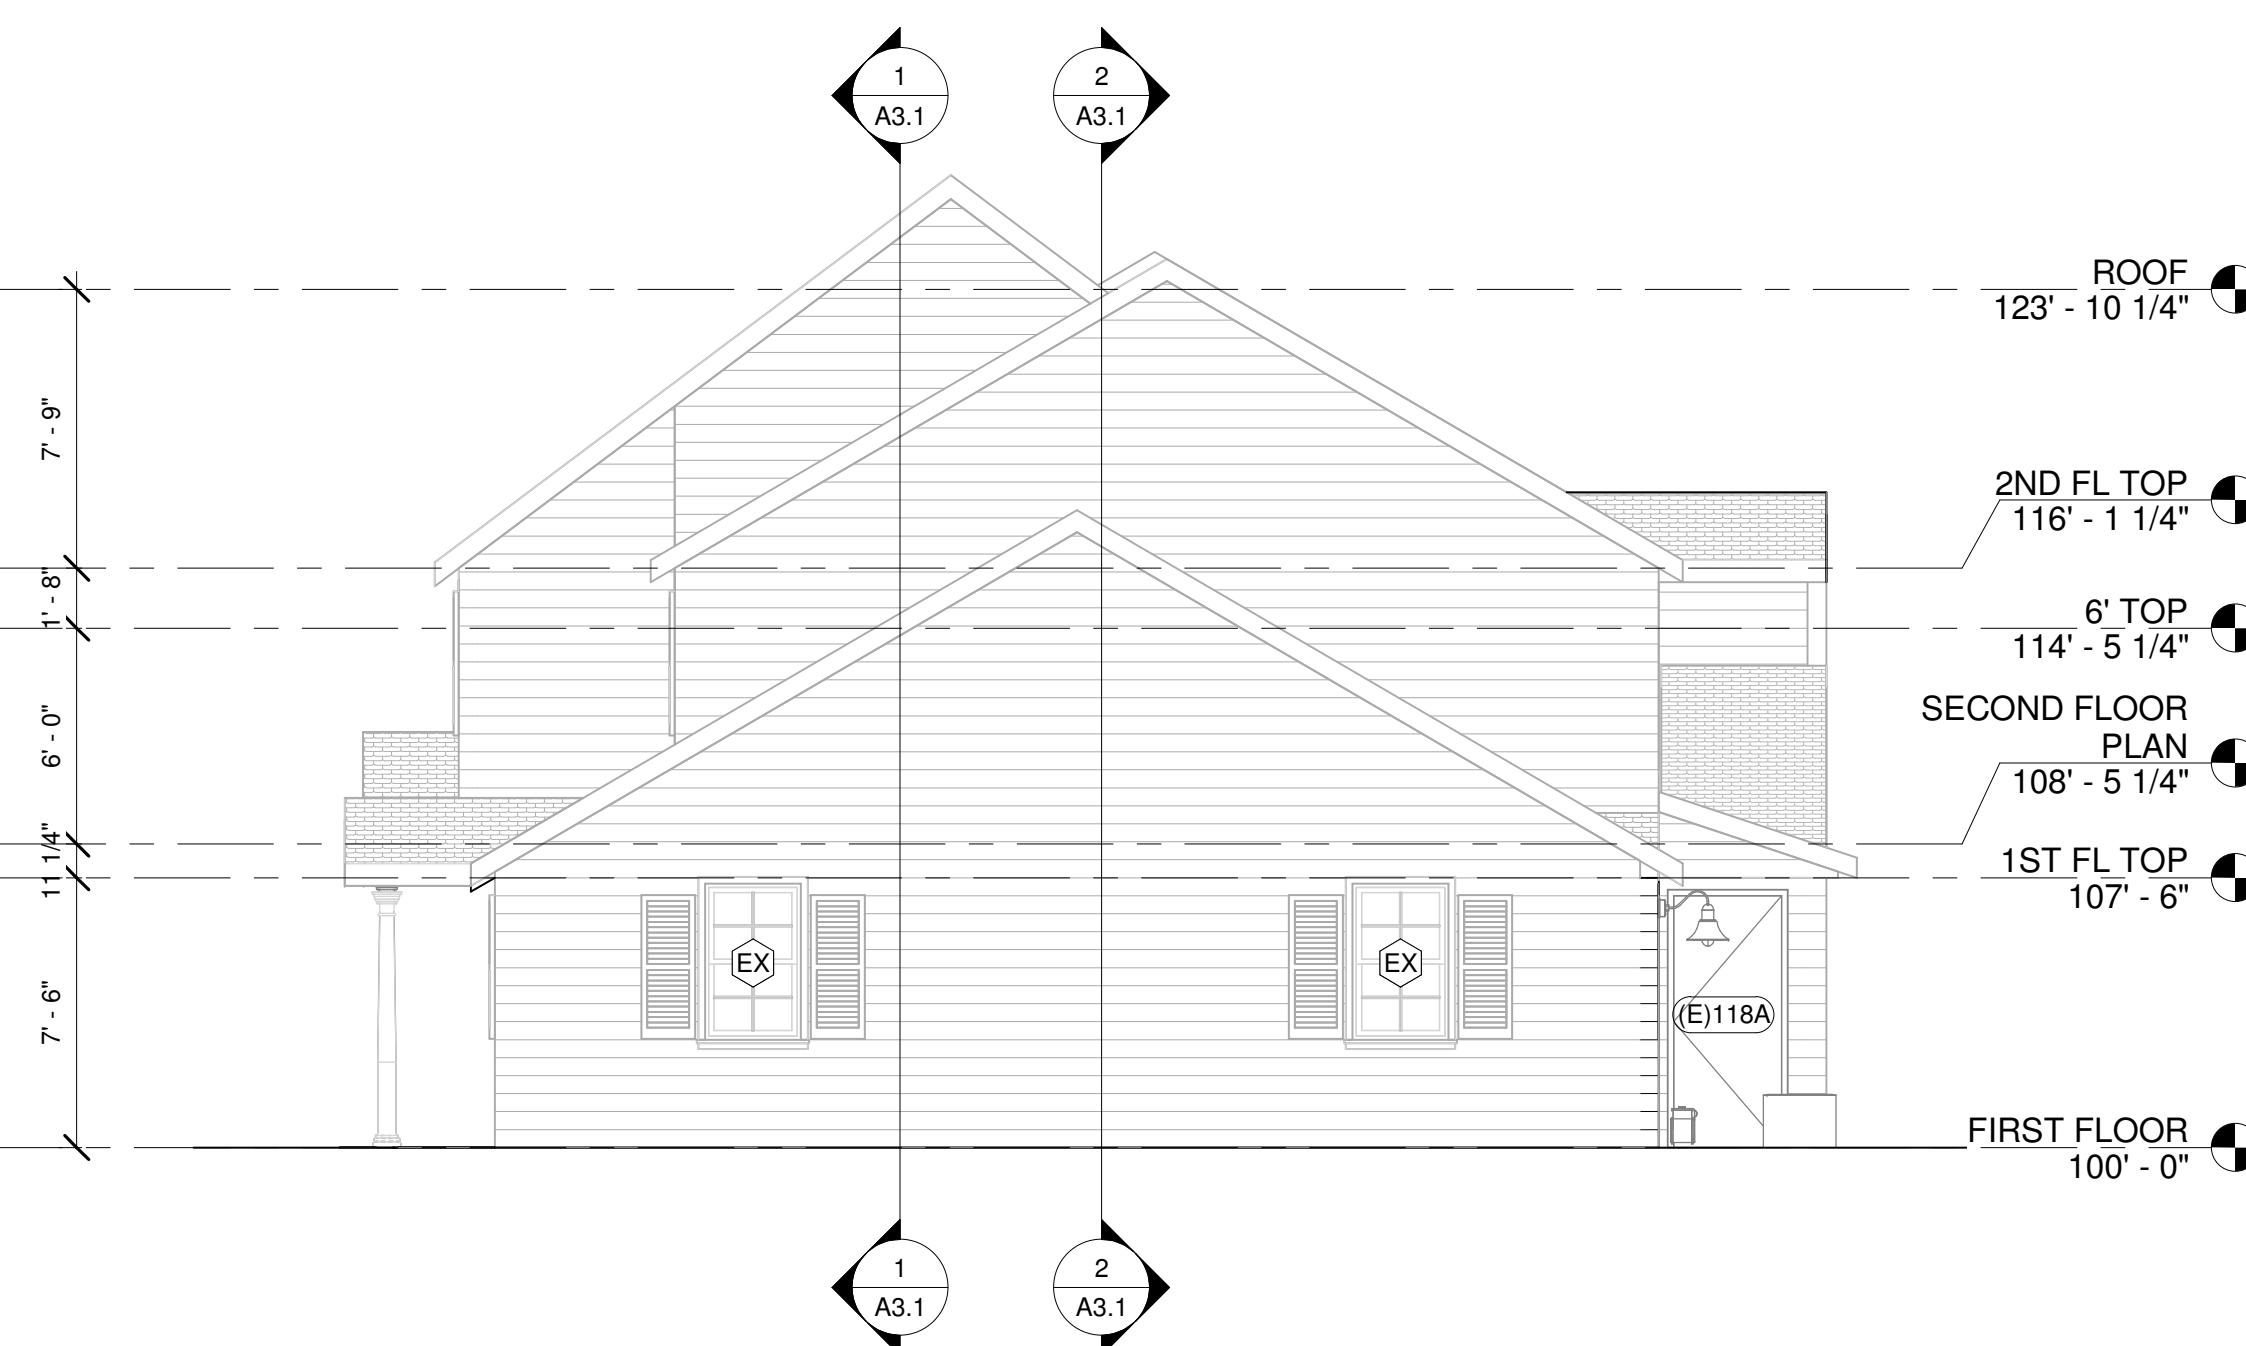

EXTERIOR ELEVATION - 2

2
A2.1

3/16" = 1'-0"

0' 3' 6' 12' 24'

3/16" = 1'



EXTERIOR ELEVATION - 1 (FRONT)

1
A2.1

3/16" = 1'-0"

0' 3' 6' 12' 24'

3/16" = 1'

EXTERIOR MATERIAL LEGEND

REFLECTIVE WINDOW FILM
MFR: 3M FASARA GLASS FINISH
PRODUCT: MILKY MILKY SAN MARINO (SH2MAMM)

SIDING - HORIZONTAL LAP
MANUF: TBD - MATCH EXISTING SIDING
SIZE: TBD - MATCH EXISTING SIDING
COLOR: TBD - MATCH EXISTING SIDING

ADDITIONAL EXTERIOR MATERIALS

WINDOWS: EXISTING
FASCIA: EXISTING
SOFFIT: EXISTING
GUTTERS/DOWNSPOUTS: EXISTING
SHUTTERS: EXISTING

ELEVATION GENERAL NOTES

1. ARCHITECTURAL FINISHED FLOOR DATUM = 100'-0", SEE CIVIL FOR CORRESPONDING USGS FINISHED FLOOR DATUM.
2. BUILDING ELEVATIONS SHOWN ARE TO HELP CLARIFY OVERALL DESIGN INTENT. REFER TO FLOOR PLANS, REFLECTED CEILING PLANS, ROOF PLANS, WALL SECTIONS, ETC. FOR SPECIFIC DESIGN INFORMATION NOT EXPRESSLY DEFINED HEREIN.
3. EXTERIOR FINISH MATERIALS AND TREATMENTS ARE EXISTING. WHERE A MATERIAL, SURFACE, OR SYSTEM IS TO BE PATCHED AND REPAIRED MATCH EXISTING MATERIAL FINISHES.
4. ALL GUTTER & DOWNSPOUT EXISTING.
5. REFER TO APPROPRIATE SCHEDULES FOR SIZES AND CONFIGURATIONS OF DOORS, WINDOWS, STOREFRONTS, LOUVERS, SHUTTERS, AND ETC.
6. REFER TO REFLECTED CEILING PLANS AND ELECTRICAL DRAWINGS FOR SPECIFIC TYPE AND SIZE OF EXTERIOR WALL AND CEILING MOUNTED LIGHT FIXTURE REPLACEMENT OR DEMOLITION.

All design, documents and data prepared shall remain the property of TerWisscha Construction Inc and shall not be copied, changed, or disclosed in any form without written consent. TerWisscha Construction Inc shall not be responsible for any alterations or revisions made by anyone other than employees of

TerWisscha Construction Inc.
© TerWisscha Construction Inc
PROJ. NO: **21-02-024**
DRAWN BY: **MLR**
CHECKED BY: **WW**
ISSUE SCHEDULE
NO. DESCRIPTION DATE

REVISION SCHEDULE

| NO. | DESCRIPTION | DATE |
|-----|--------------------|-----------------|
| | BULLETIN #1 | 12/18/24 |

EXTERIOR MATERIAL LEGEND

REFLECTIVE WINDOW FILM
MFR: 3M FASARA GLASS FINISH

SIDING - HORIZONTAL LAP

| | |
|--------|-----------------------------|
| MANUF: | TBD - MATCH EXISTING SIDING |
| SIZE: | TBD - MATCH EXISTING SIDING |
| COLOR: | TBD - MATCH EXISTING SIDING |

ADDITIONAL EXTERIOR MATERIALS

XISTING

XISTING

XISTING


ADDITIONAL EXTERIOR MATERIALS

WINDOWS: EXISTING
FASCIA: EXISTING
SOFFIT: EXISTING
GUTTERS/ DOWNSPOUTS: EXISTING

SHUTTERS: EXISTING

1 EXTERIOR ELVATION - 3 (BACK)

A2.2 3/16" = 1'-0"

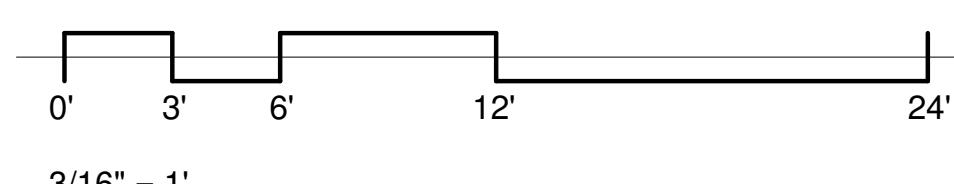

$$\frac{3}{16}'' = 1'$$

C. USE OF INTELLECTIVE - TECHNICAL INFORMATION, INCLUDING CARE OF SPECIAL EQUIPMENT