


LITTLETON/AYER
ROUTE 2A (AYER ROAD)

STATE	FED. AID PROJ. NO.	SHEET NO.	TOTAL SHEETS
MA	-	32	57

PROJECT FILE NO. 608443


CROSS SECTIONS (1 OF 26)

1+50

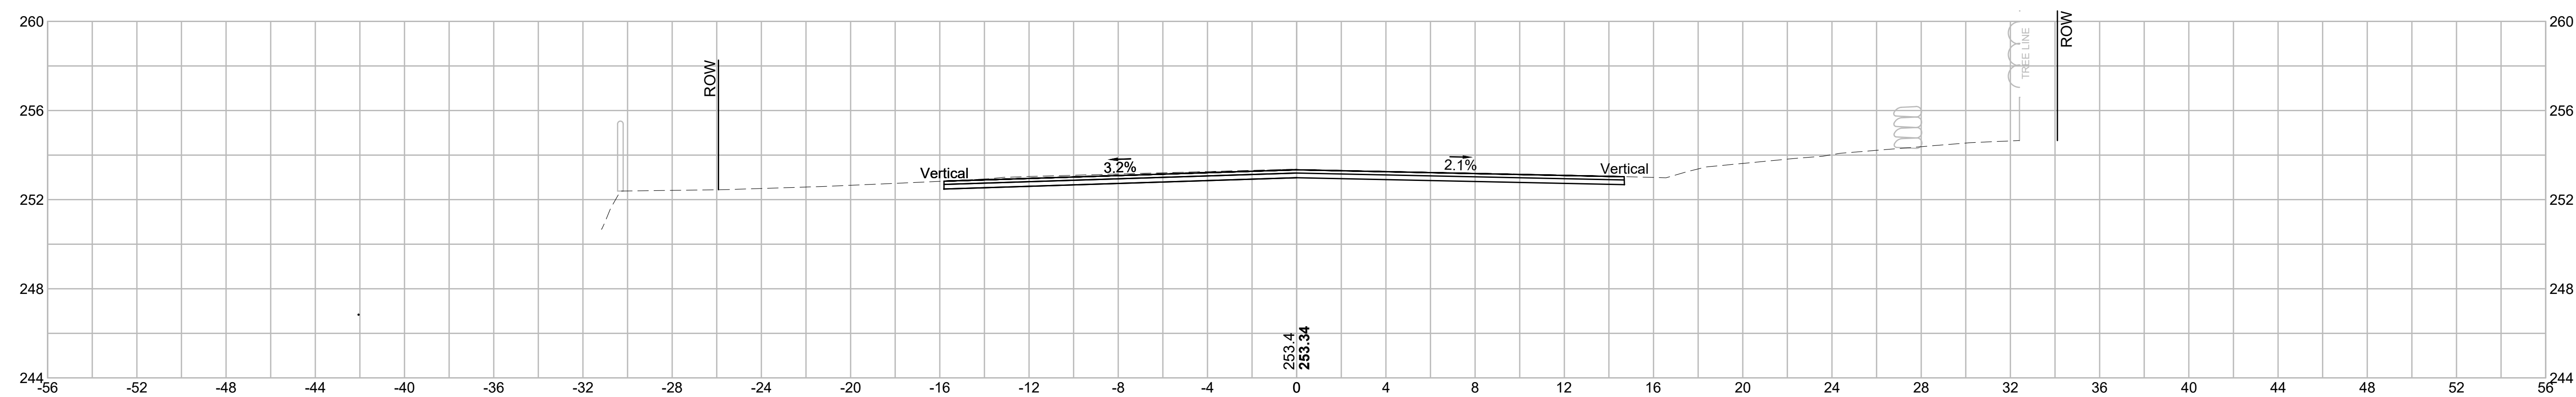


EARTHWORK 1+50	
CUT AREA	0 SF
FILL AREA	0 SF

1+00

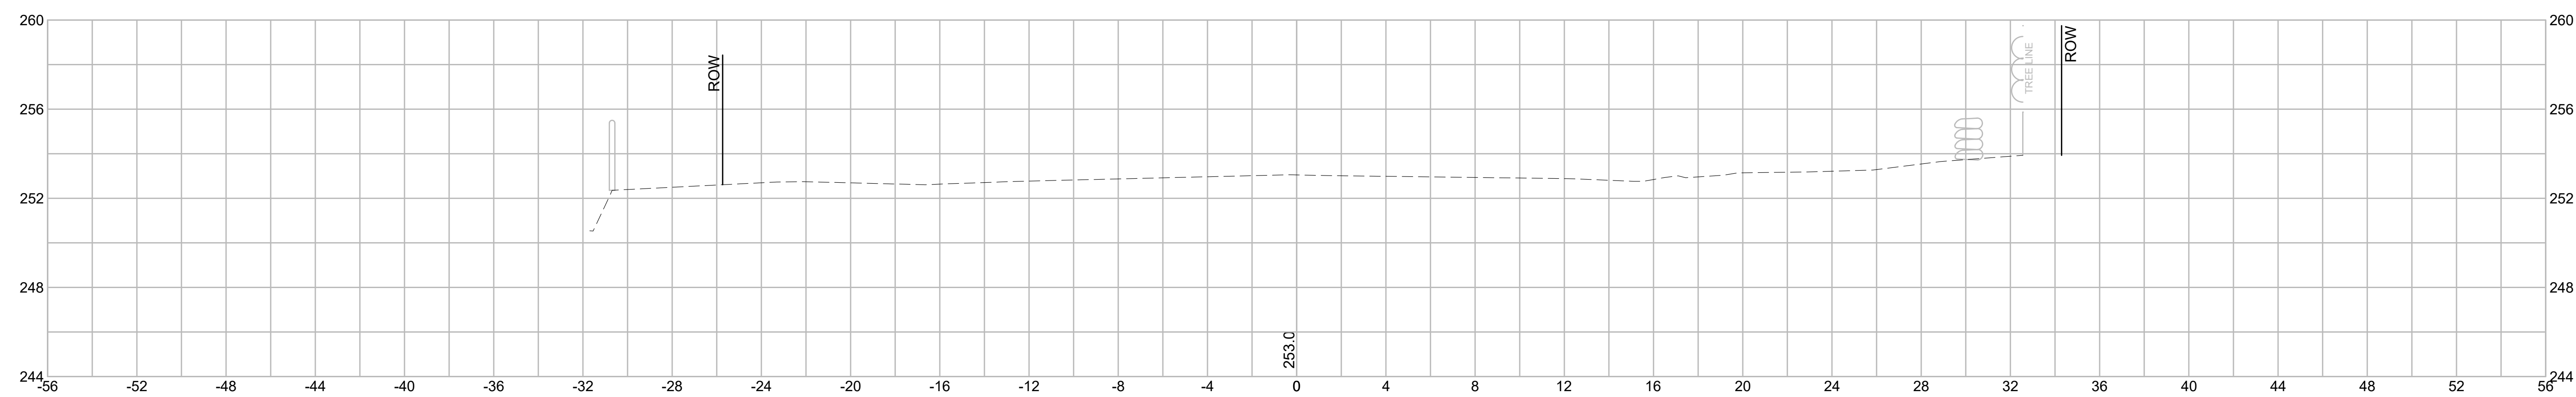

EARTHWORK 1+00	
CUT AREA	0 SF
FILL AREA	0 SF

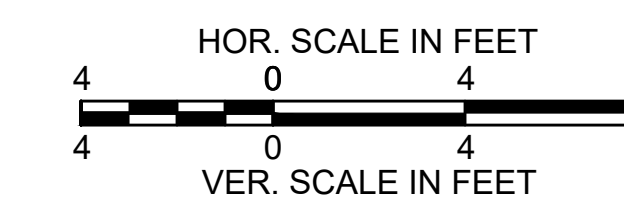


LITTLETON/AYER
ROUTE 2A (AYER ROAD)

STATE	FED. AID PROJ. NO.	SHEET NO.	TOTAL SHEETS
MA	-	33	57
PROJECT FILE NO.		608443	



CROSS SECTIONS (2 OF 26)

608443_HD08(XSECS)DWG Plotted on 13-Nov-2020 11:07 AM

2+00

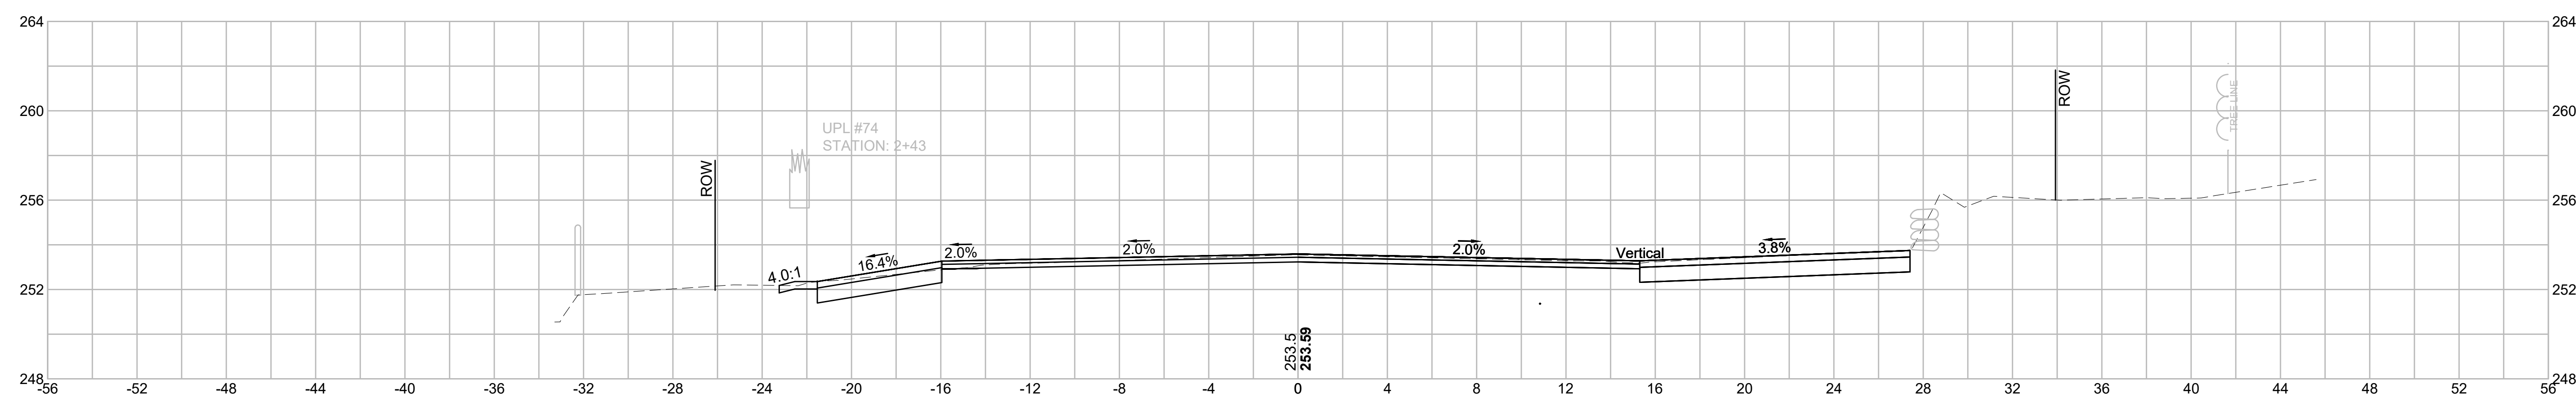

1+88

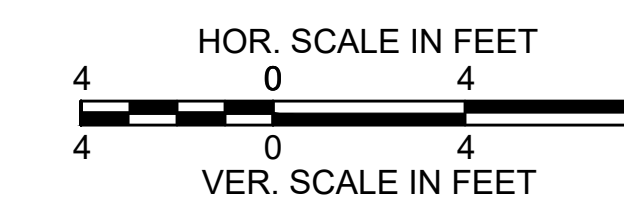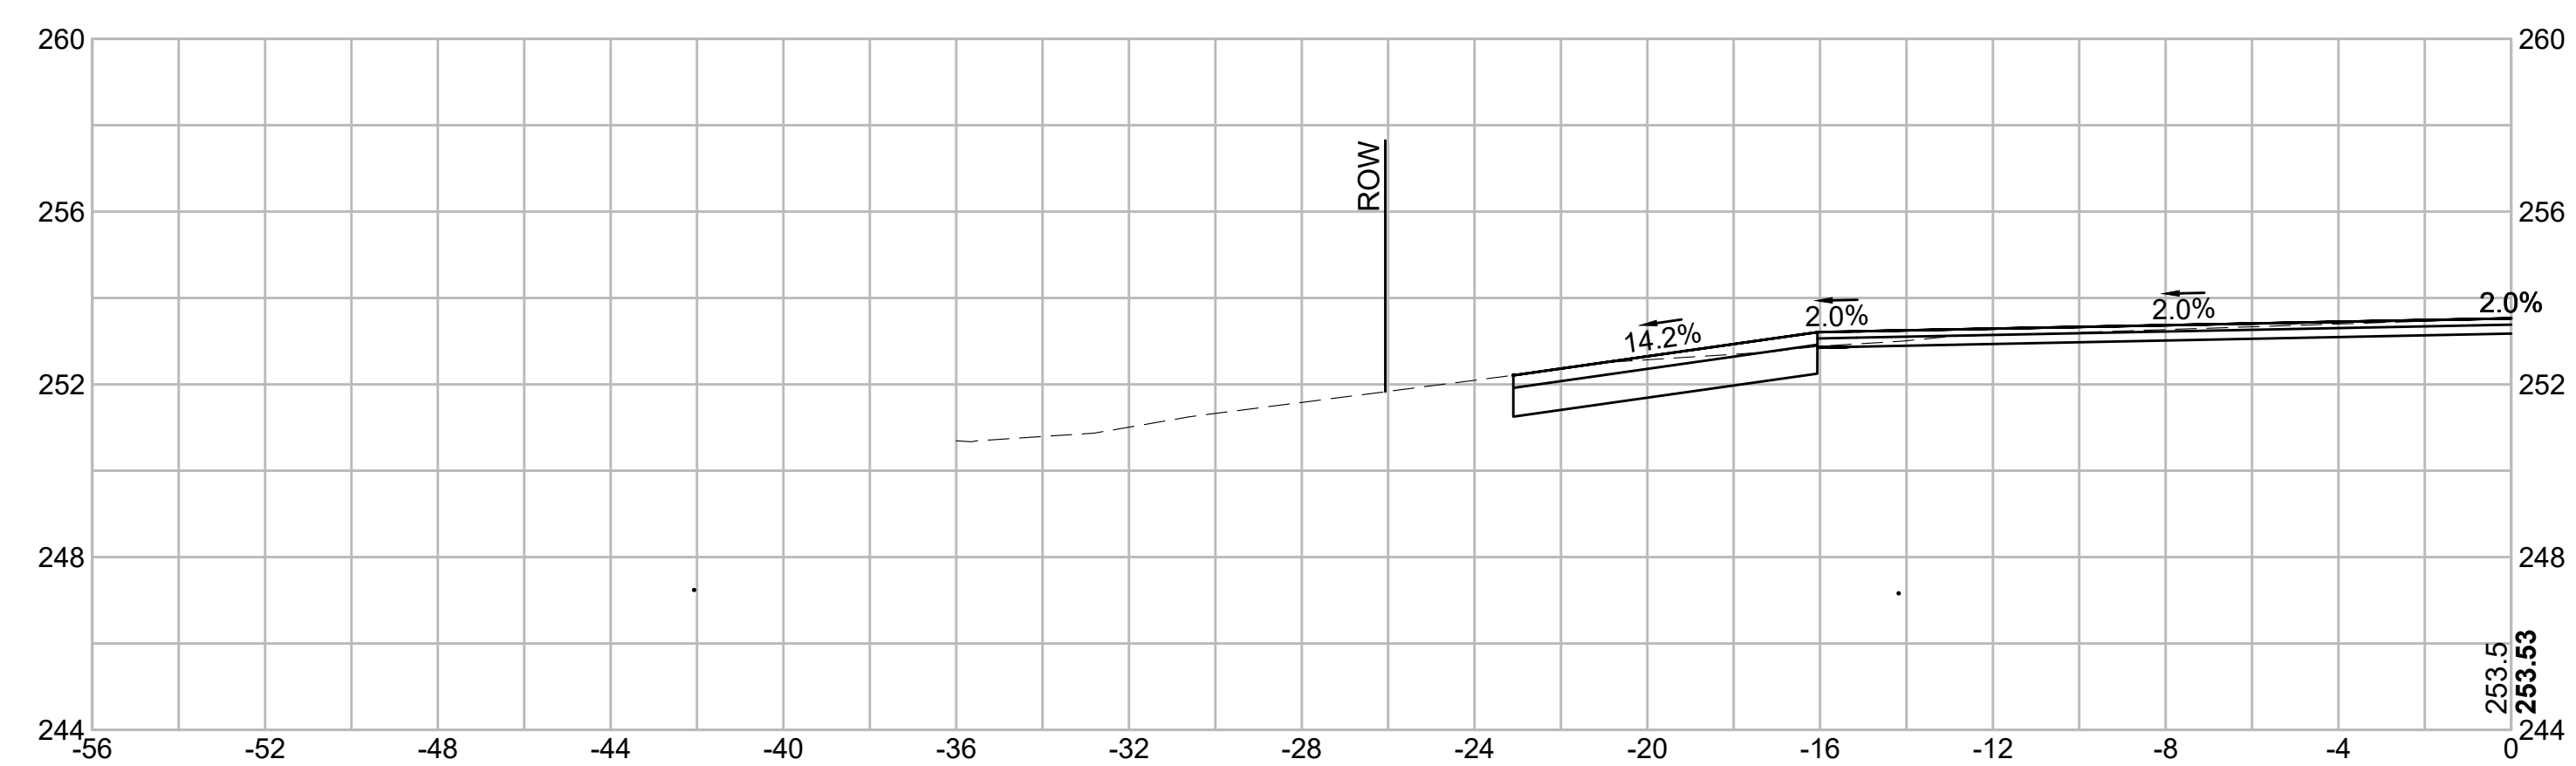


LITTLETON/AYER
ROUTE 2A (AYER ROAD)

STATE	FED. AID PROJ. NO.	SHEET NO.	TOTAL SHEETS
MA	-	34	57
PROJECT FILE NO.		608443	



CROSS SECTIONS (3 OF 26)

608443_HD08(XSECS)DWG Plotted on 13-Nov-2020 11:07 AM

2+50

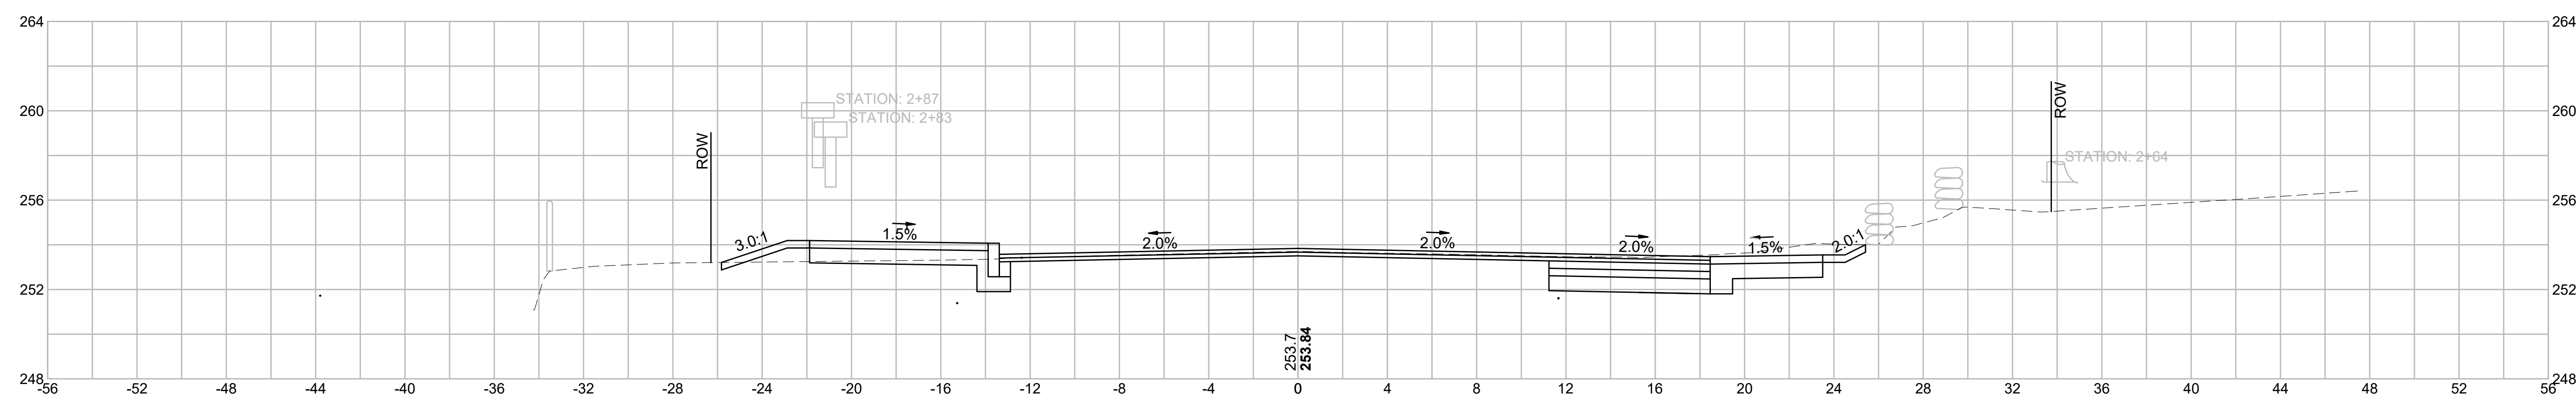

2+24

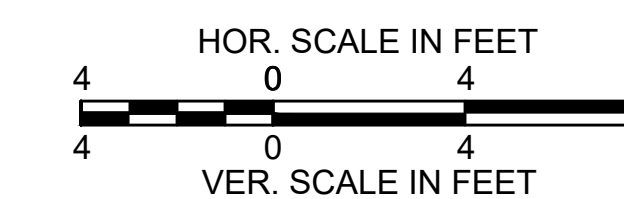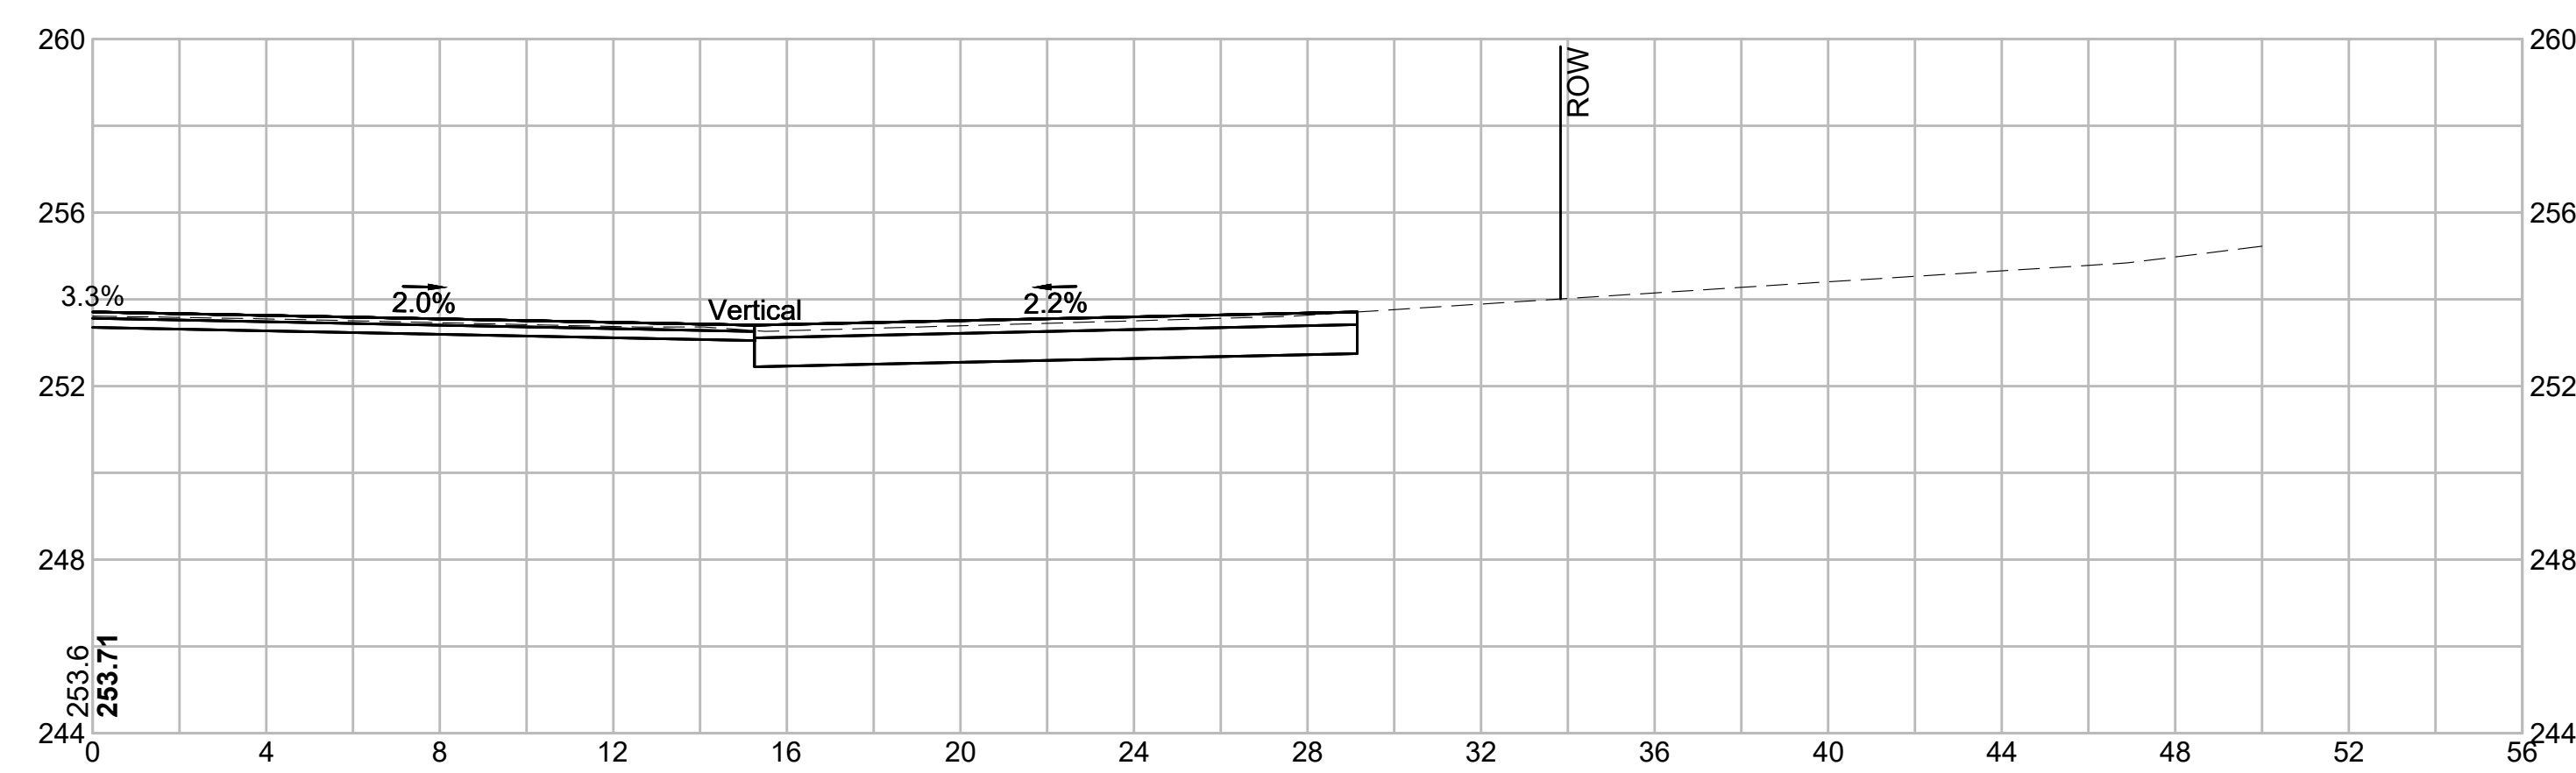

LITTLETON/AYER
ROUTE 2A (AYER ROAD)


STATE	FED. AID PROJ. NO.	SHEET NO.	TOTAL SHEETS
MA	-	35	57

PROJECT FILE NO. 608443

CROSS SECTIONS (4 OF 26)



608443_HD08(XSECS)DWG Plotted on 13-Nov-2020 11:07 AM

3+00

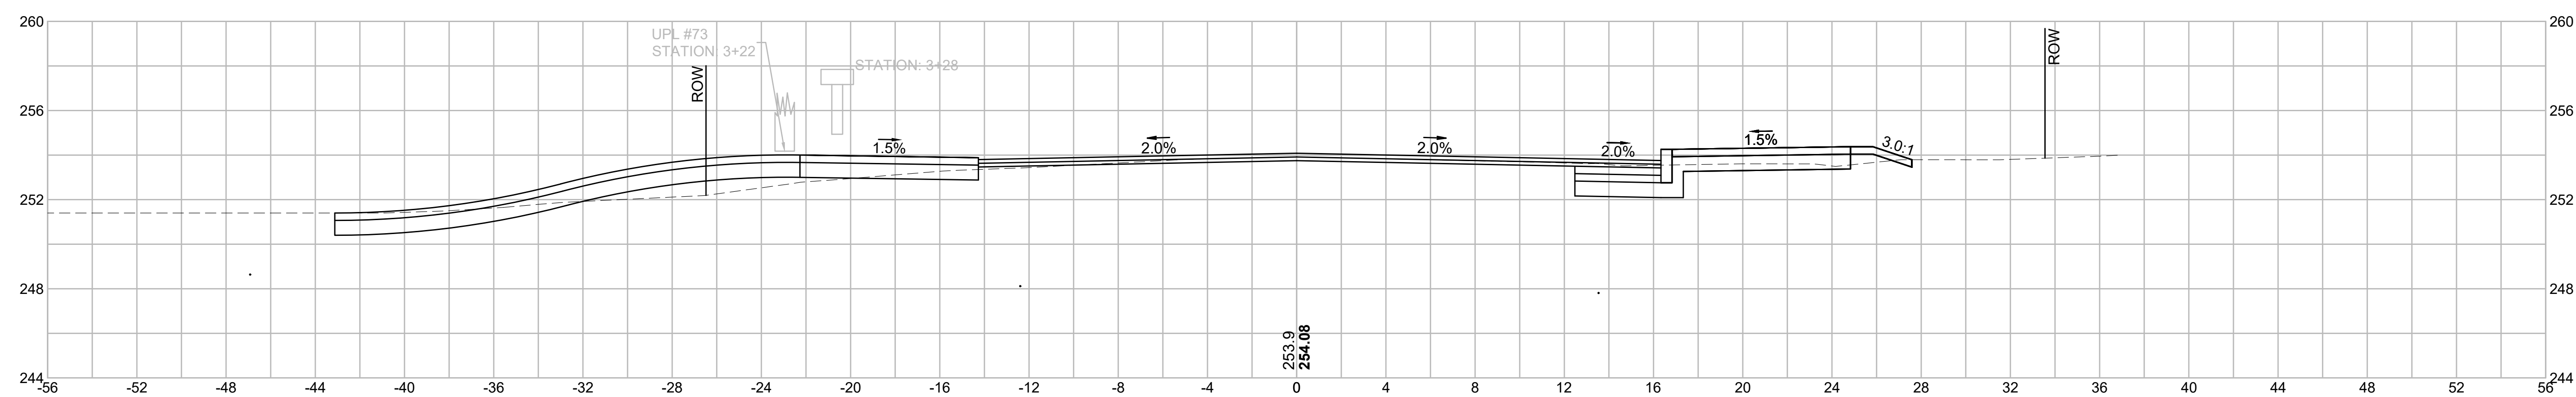

EARTHWORK 3+00	
CUT AREA	16.1 SF
FILL AREA	1.9 SF

2+89

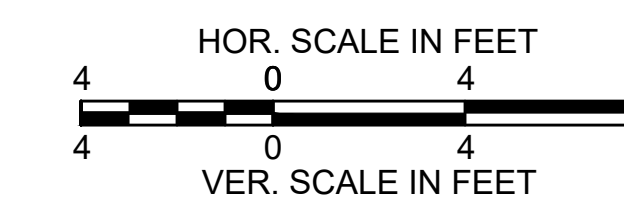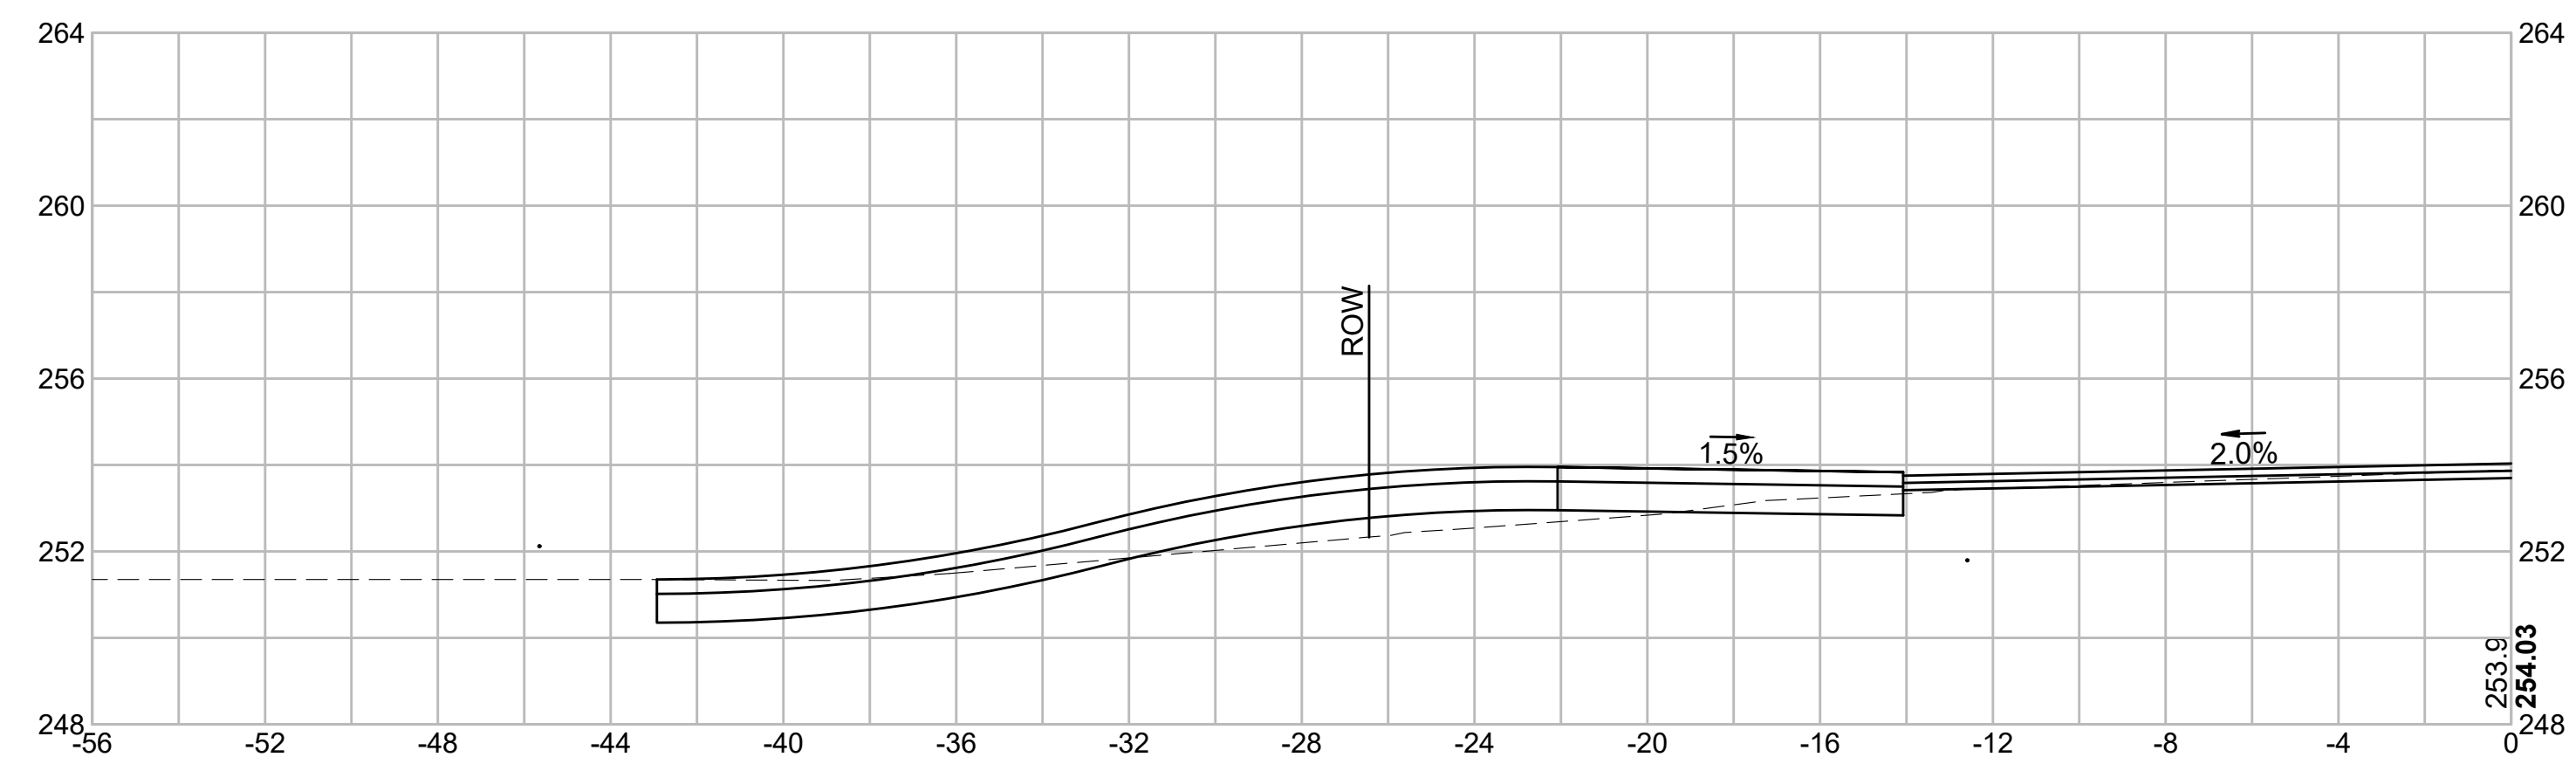

LITTLETON/AYER
ROUTE 2A (AYER ROAD)


STATE	FED. AID PROJ. NO.	SHEET NO.	TOTAL SHEETS
MA	-	36	57

PROJECT FILE NO. 608443

CROSS SECTIONS (5 OF 26)


608443_HD08(XSECS)DWG Plotted on 13-Nov-2020 11:07 AM

4+00

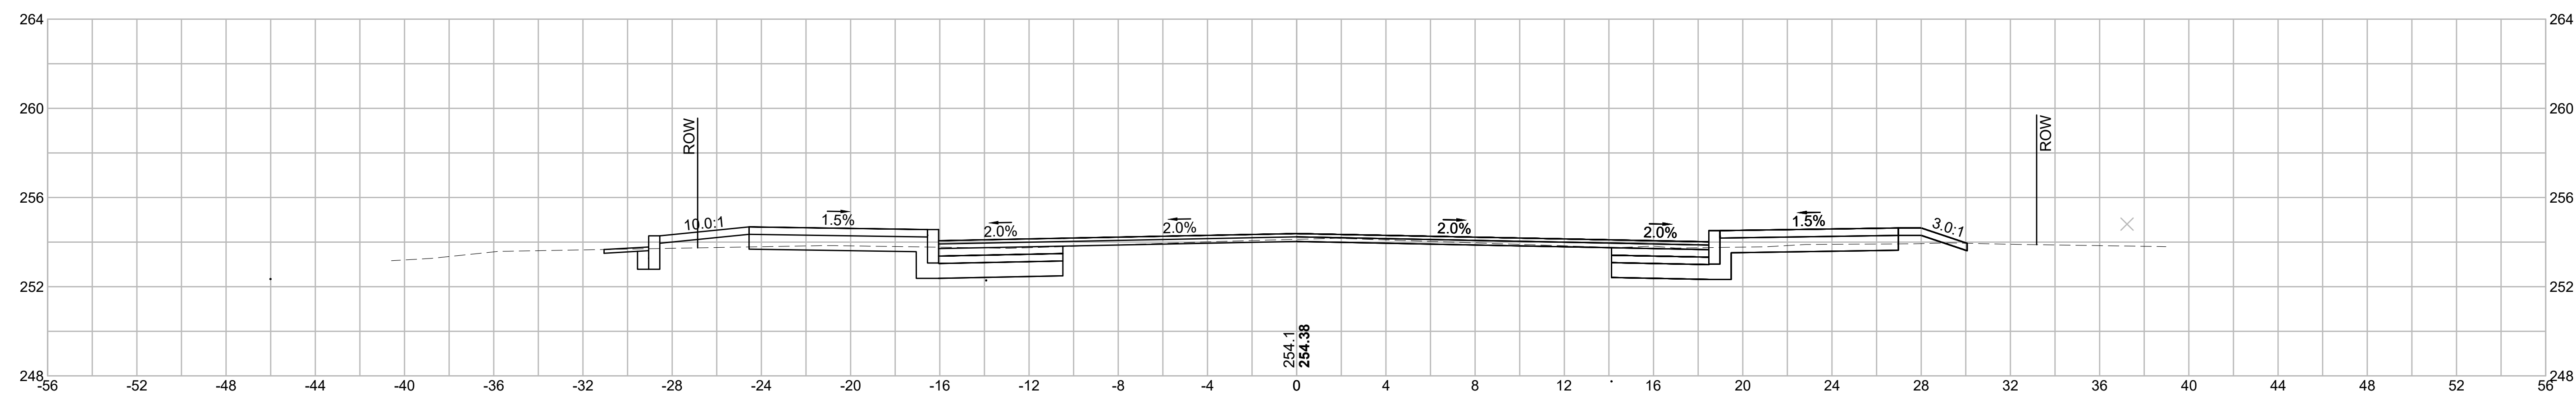


EARTHWORK 4+00	
CUT AREA	20.4 SF
FILL AREA	2.2 SF

3+50

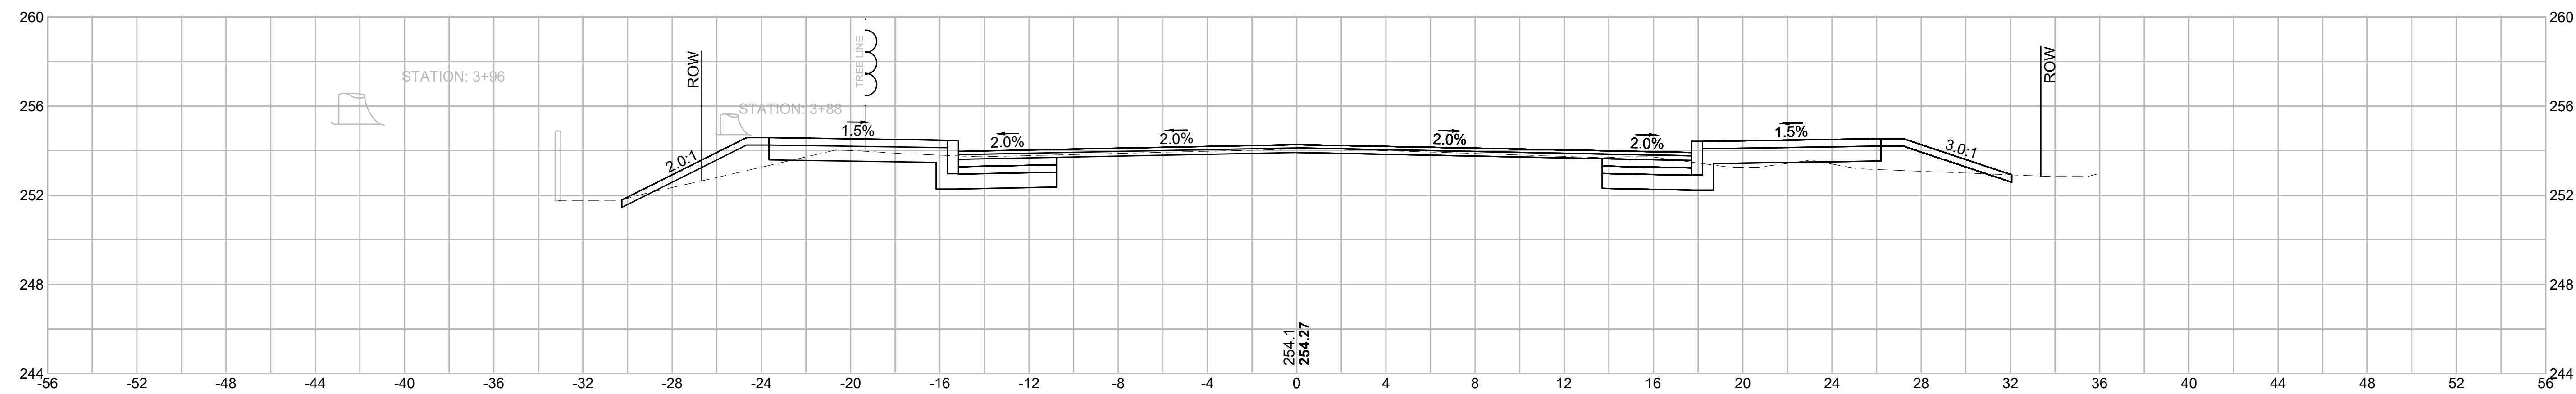

EARTHWORK 3+50	
CUT AREA	17.3 SF
FILL AREA	7.9 SF



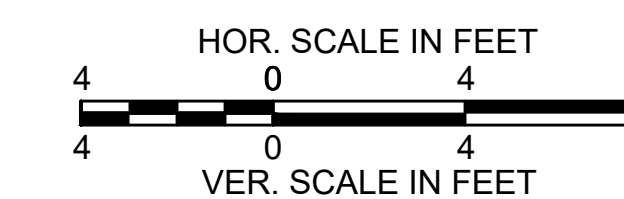


LITTLETON/AYER
ROUTE 2A (AYER ROAD)

STATE	FED. AID PROJ. NO.	SHEET NO.	TOTAL SHEETS
MA	-	37	57
PROJECT FILE NO.		608443	

CROSS SECTIONS (6 OF 26)

608443_HD08(XSECS)DWG Plotted on 13-Nov-2020 11:07 AM

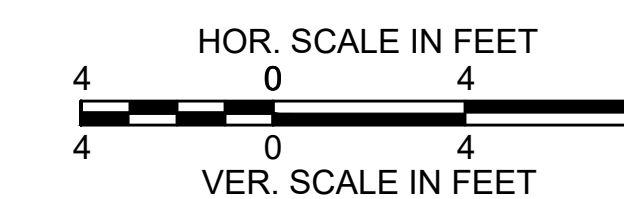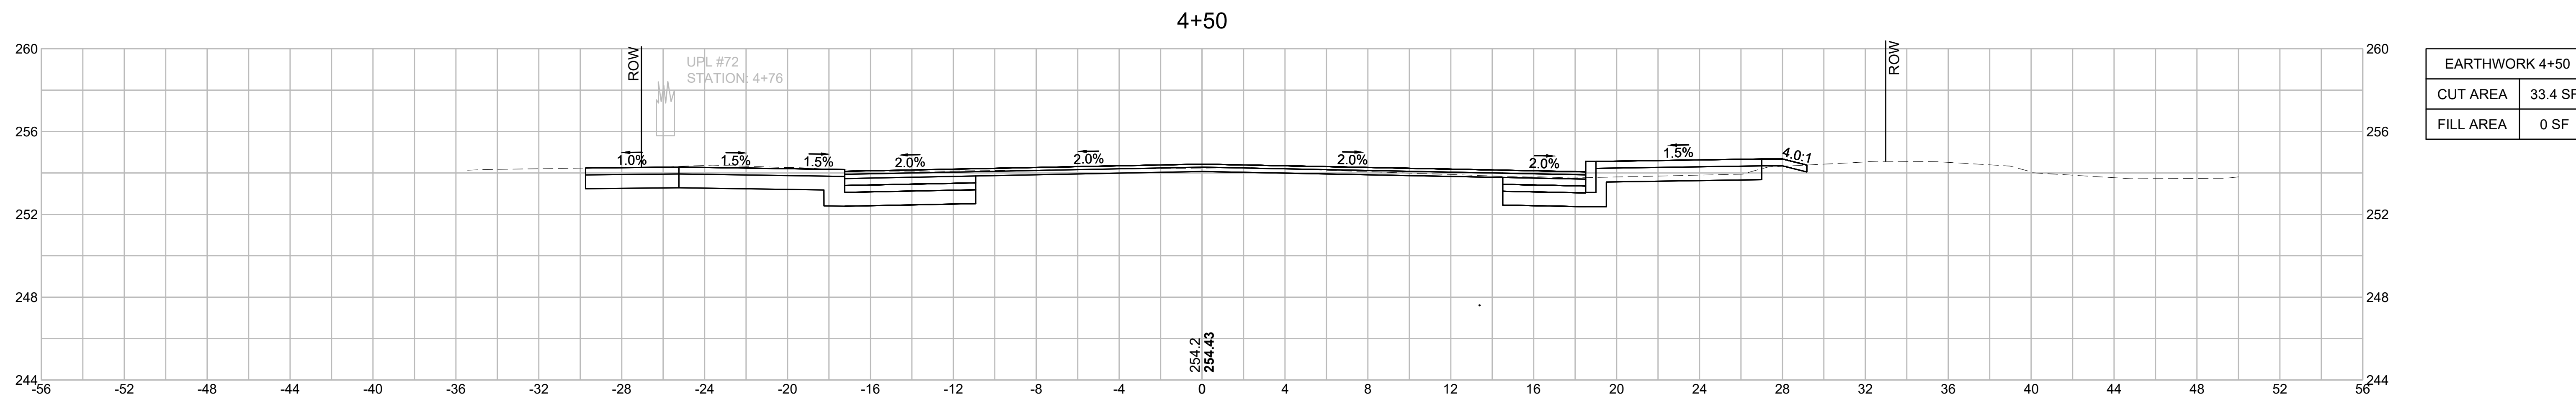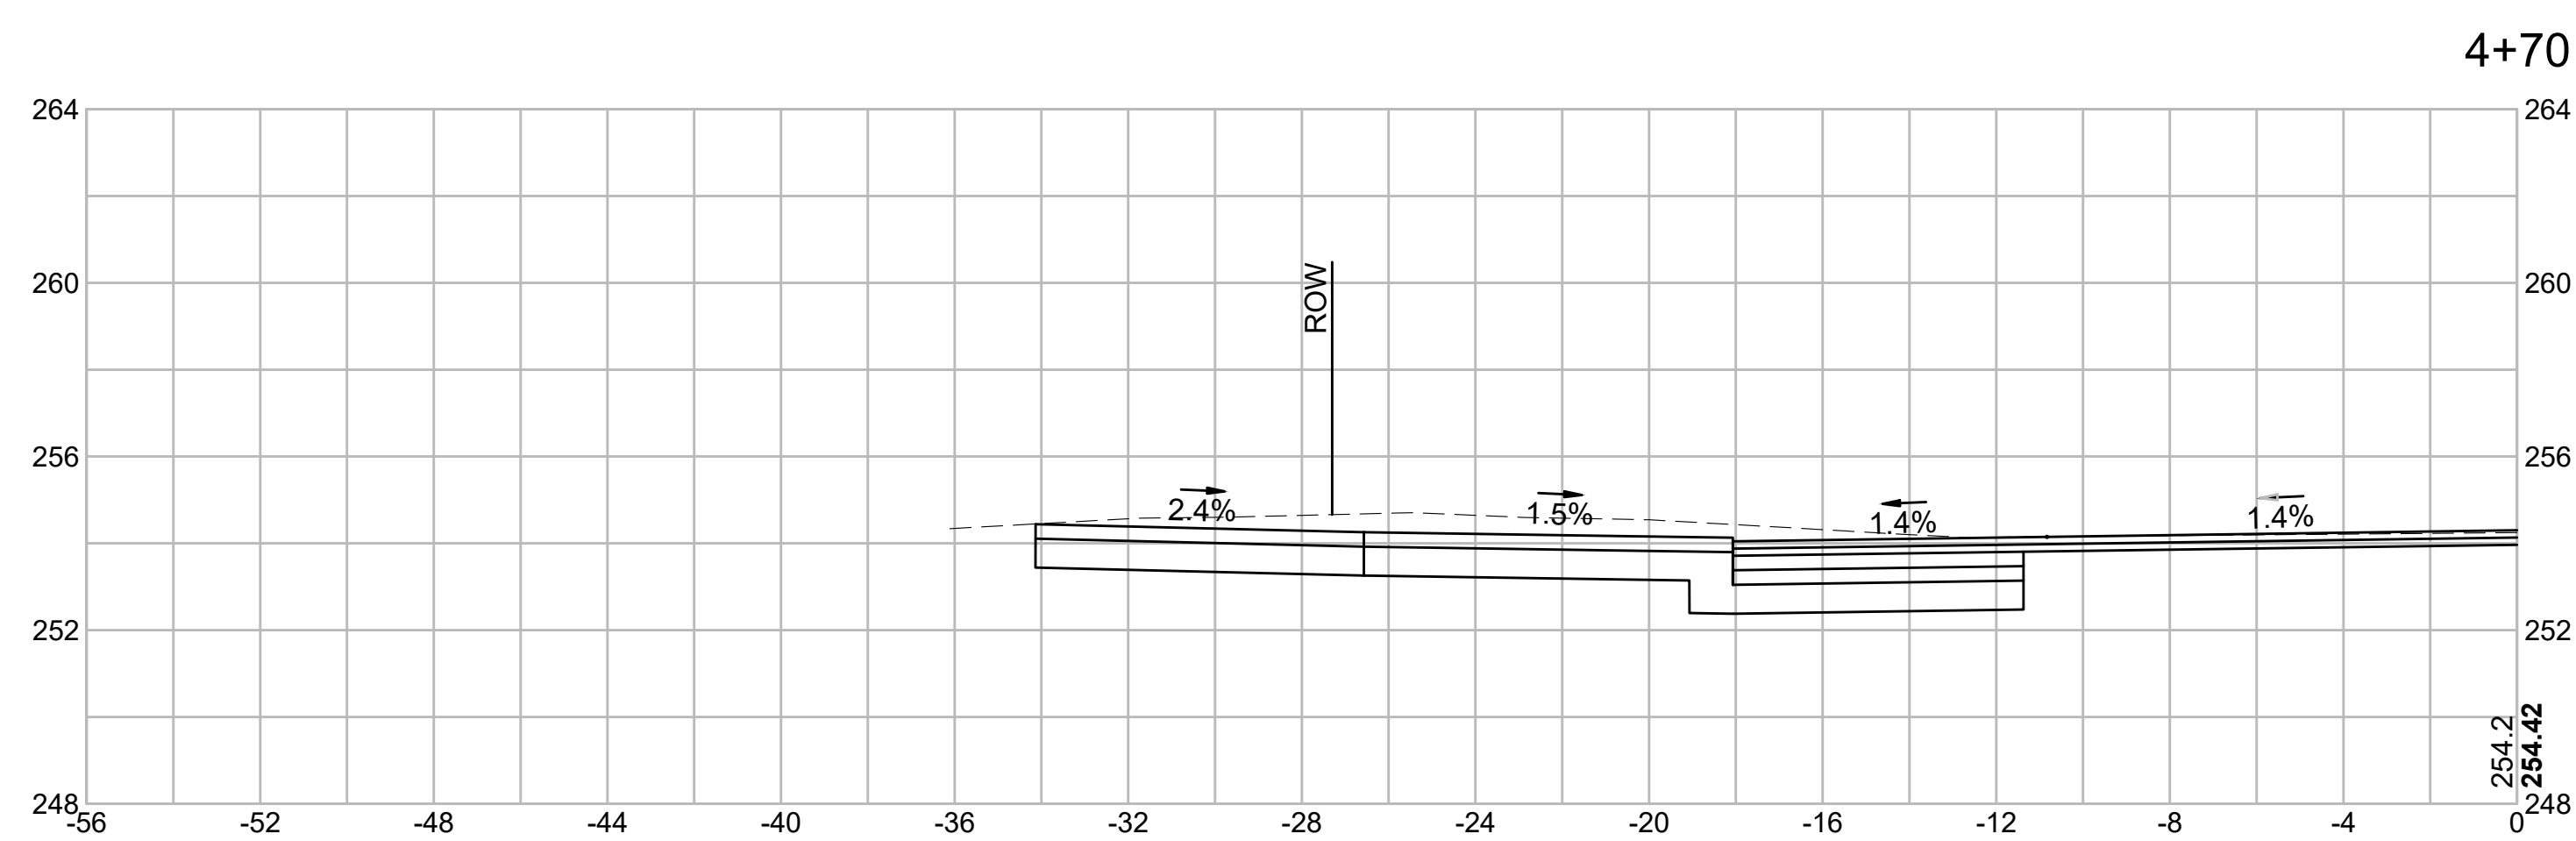


LITTLETON/AYER
ROUTE 2A (AYER ROAD)

STATE	FED. AID PROJ. NO.	SHEET NO.	TOTAL SHEETS
MA	-	38	57


PROJECT FILE NO. 608443

CROSS SECTIONS (7 OF 26)

608443_HD08(XSECS)DWG Plotted on 13-Nov-2020 11:08 AM

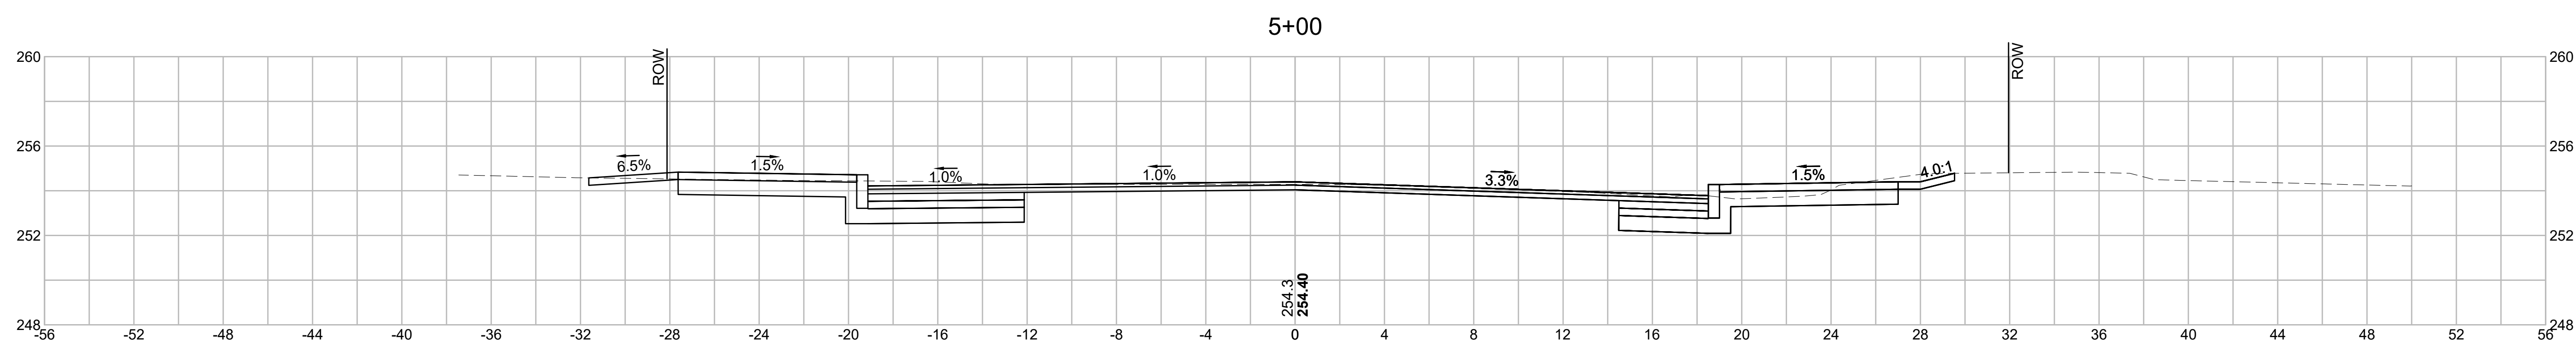

EARTHWORK 5+00	
CUT AREA	34.9 SF
FILL AREA	0 SF

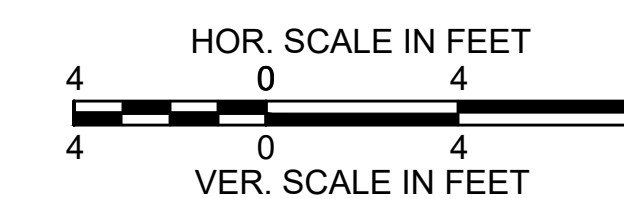


LITTLETON/AYER
ROUTE 2A (AYER ROAD)

STATE	FED. AID PROJ. NO.	SHEET NO.	TOTAL SHEETS
MA	-	39	57
PROJECT FILE NO.		608443	



CROSS SECTIONS (8 OF 26)

608443_HD08(XSECS)DWG Plotted on 13-Nov-2020 11:08 AM

6+00

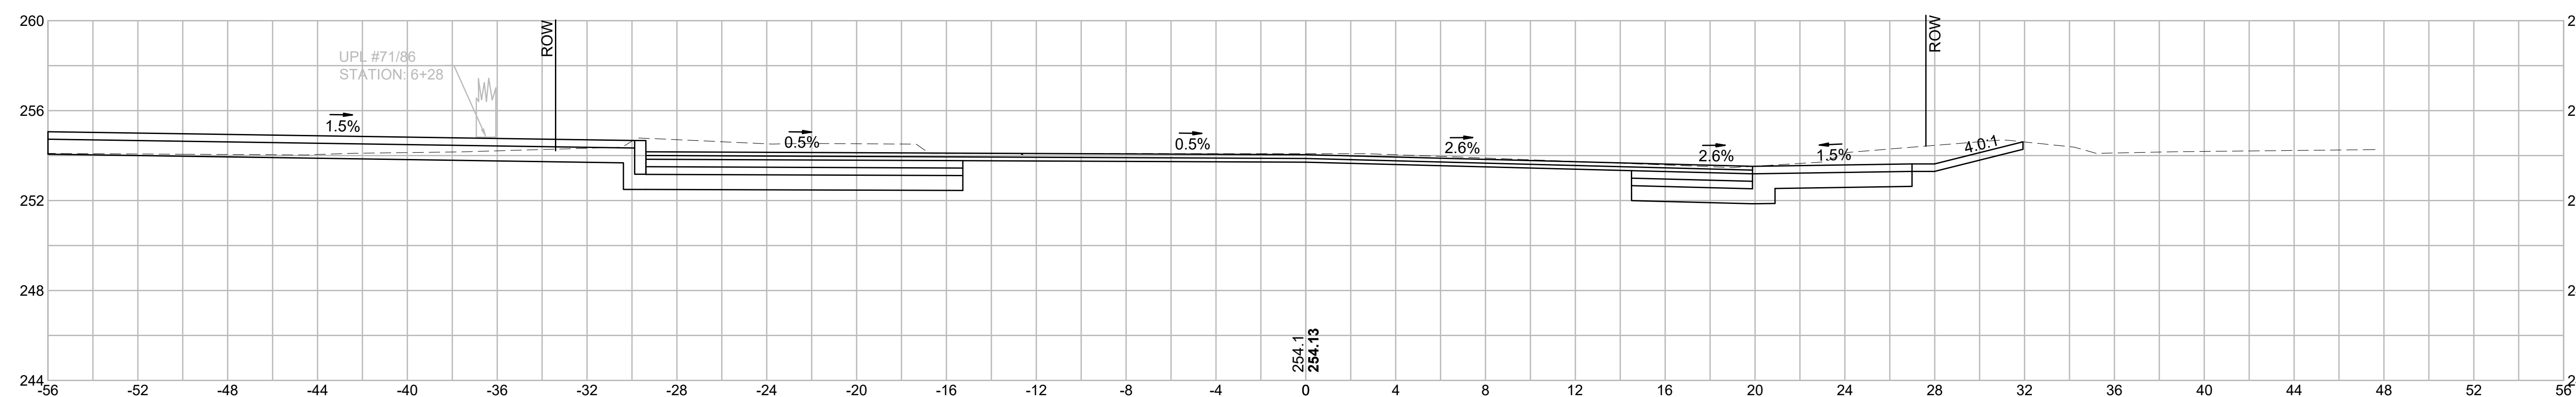

5+50

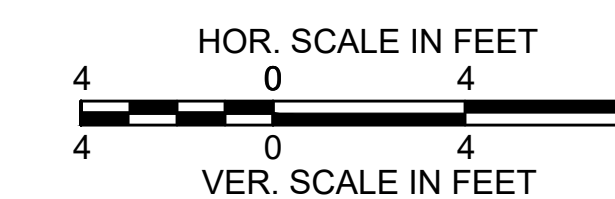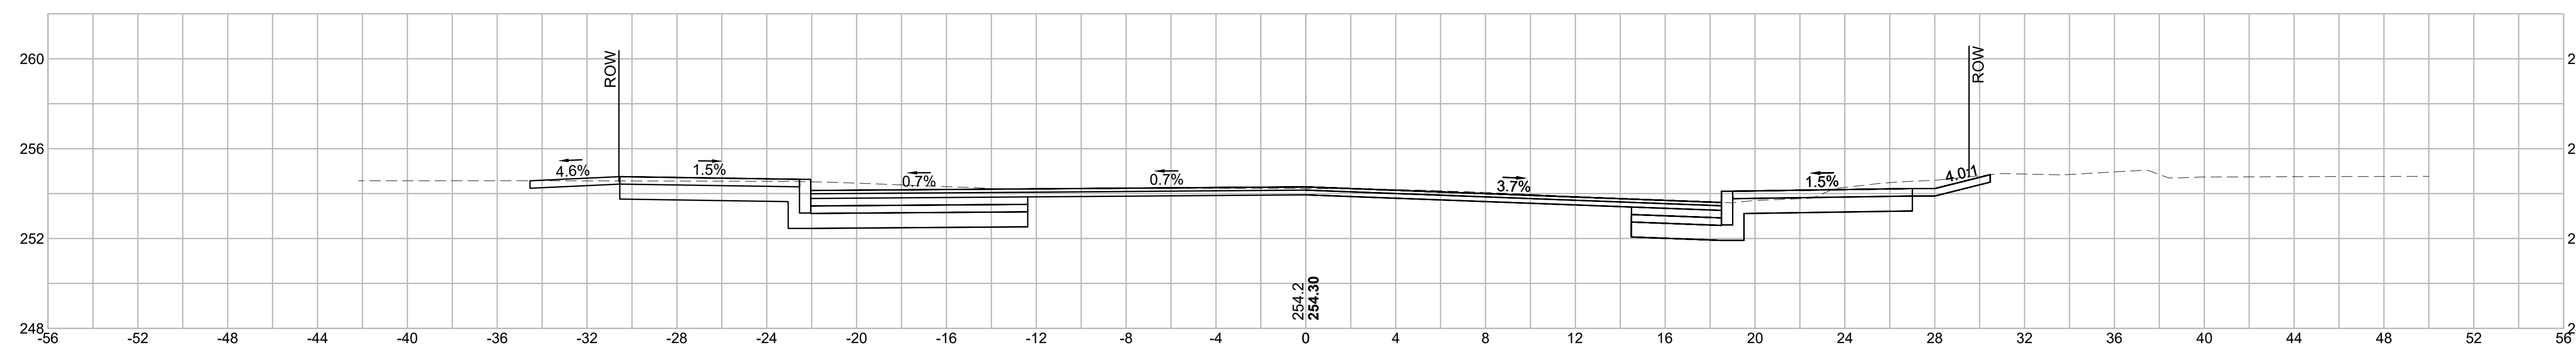


LITTLETON/AYER
ROUTE 2A (AYER ROAD)



STATE	FED. AID PROJ. NO.	SHEET NO.	TOTAL SHEETS
MA	-	40	57

PROJECT FILE NO. 608443

CROSS SECTIONS (9 OF 26)

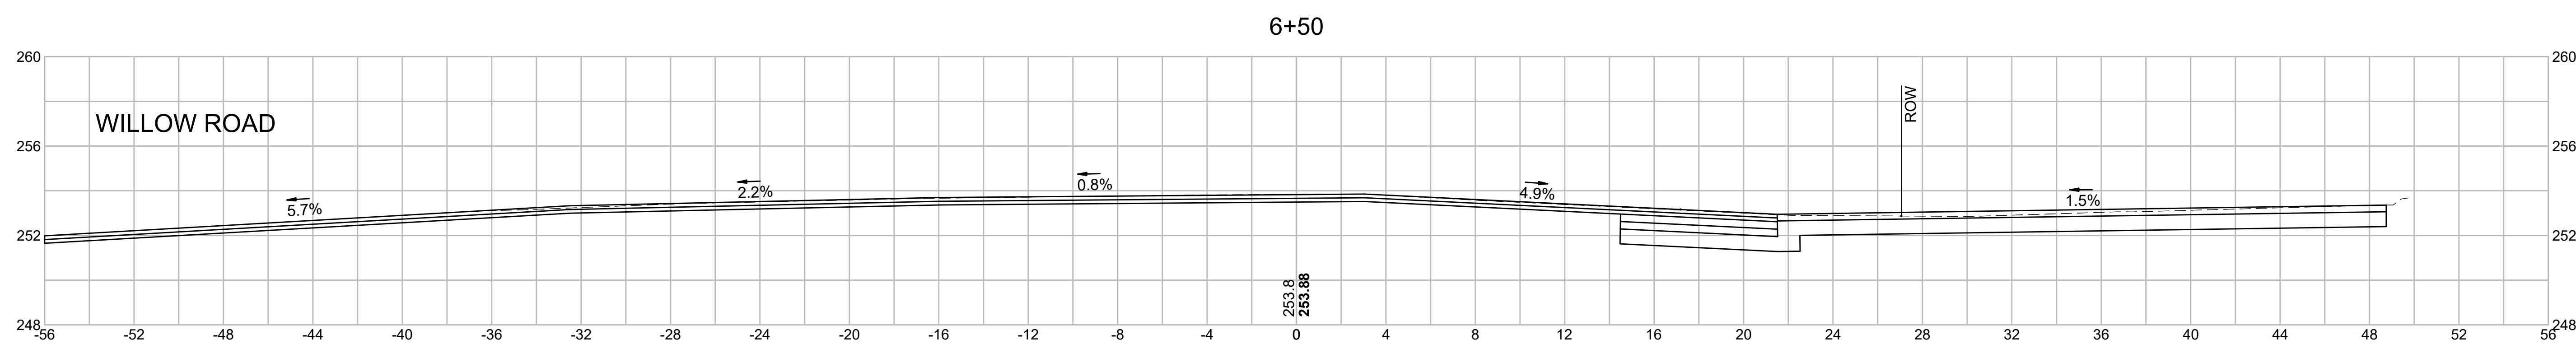

EARTHWORK 6+50	
CUT AREA	35.3 SF
FILL AREA	0 SF

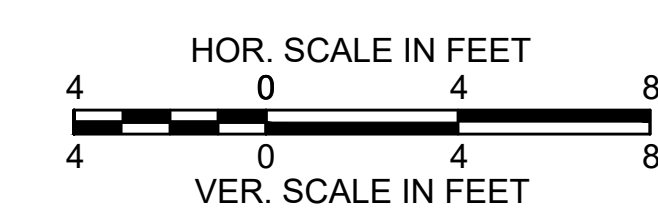
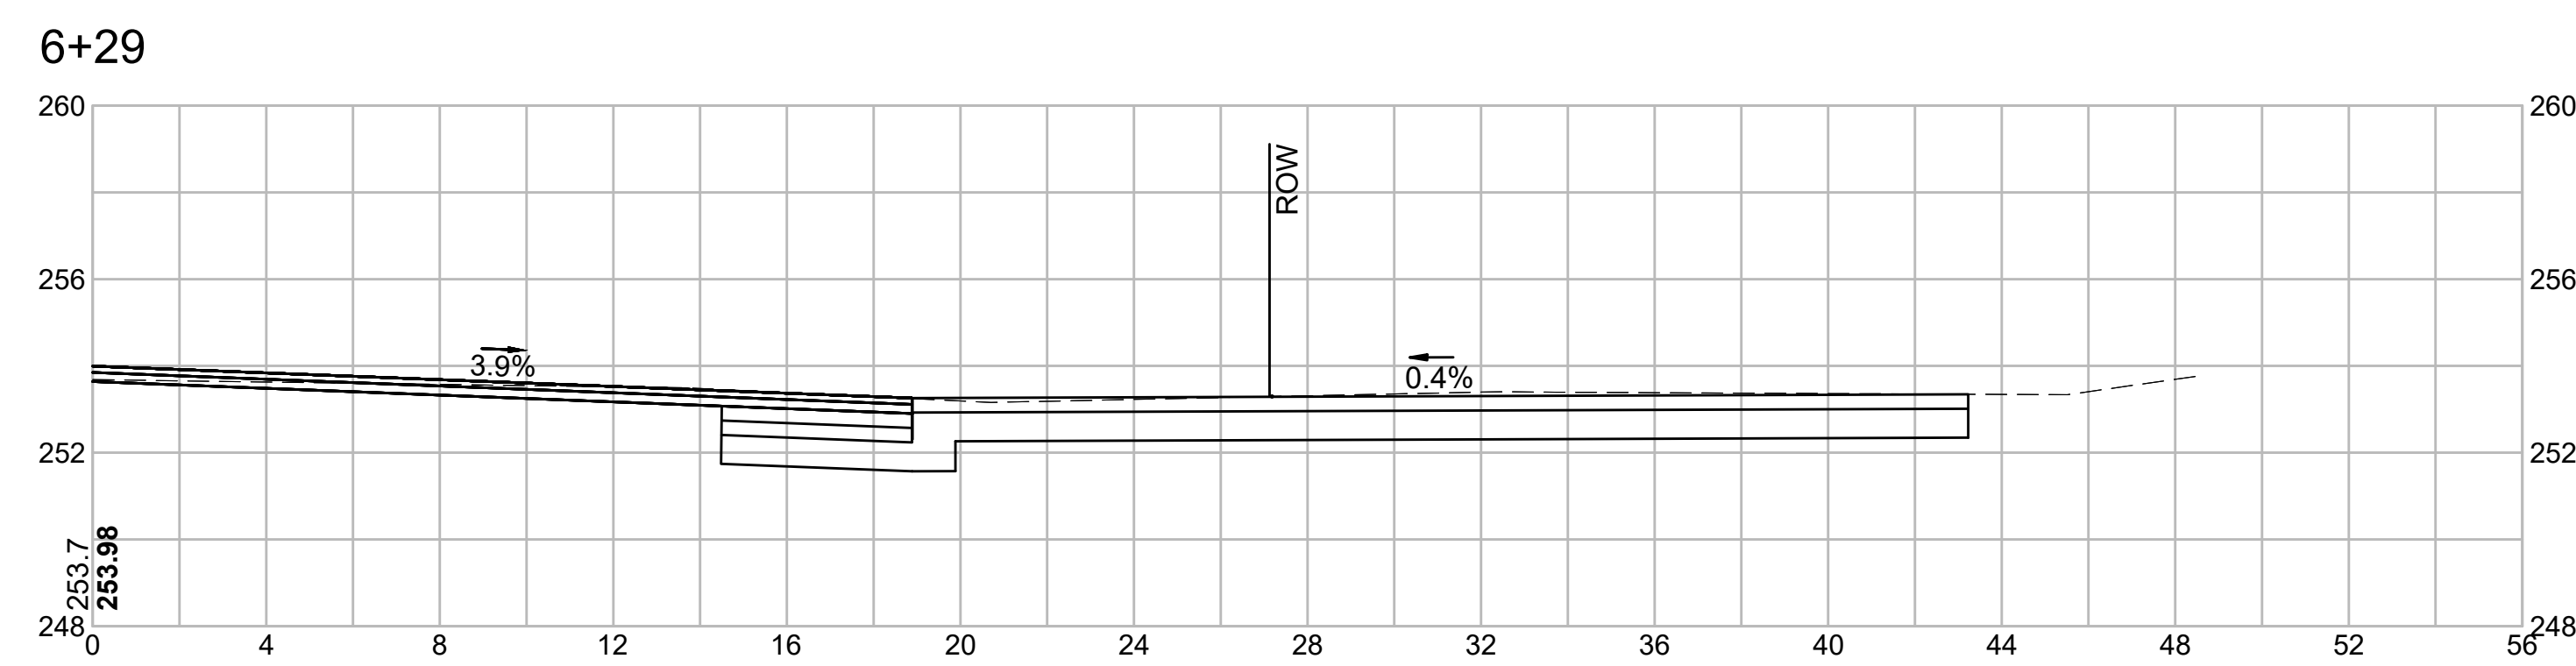


LITTLETON/AYER
ROUTE 2A (AYER ROAD)


STATE	FED. AID PROJ. NO.	SHEET NO.	TOTAL SHEETS
MA	-	41	57
PROJECT FILE NO.		608443	

CROSS SECTIONS (10 OF 26)

608443_HD08(XSECS)DWG Plotted on 13-Nov-2020 11:08 AM

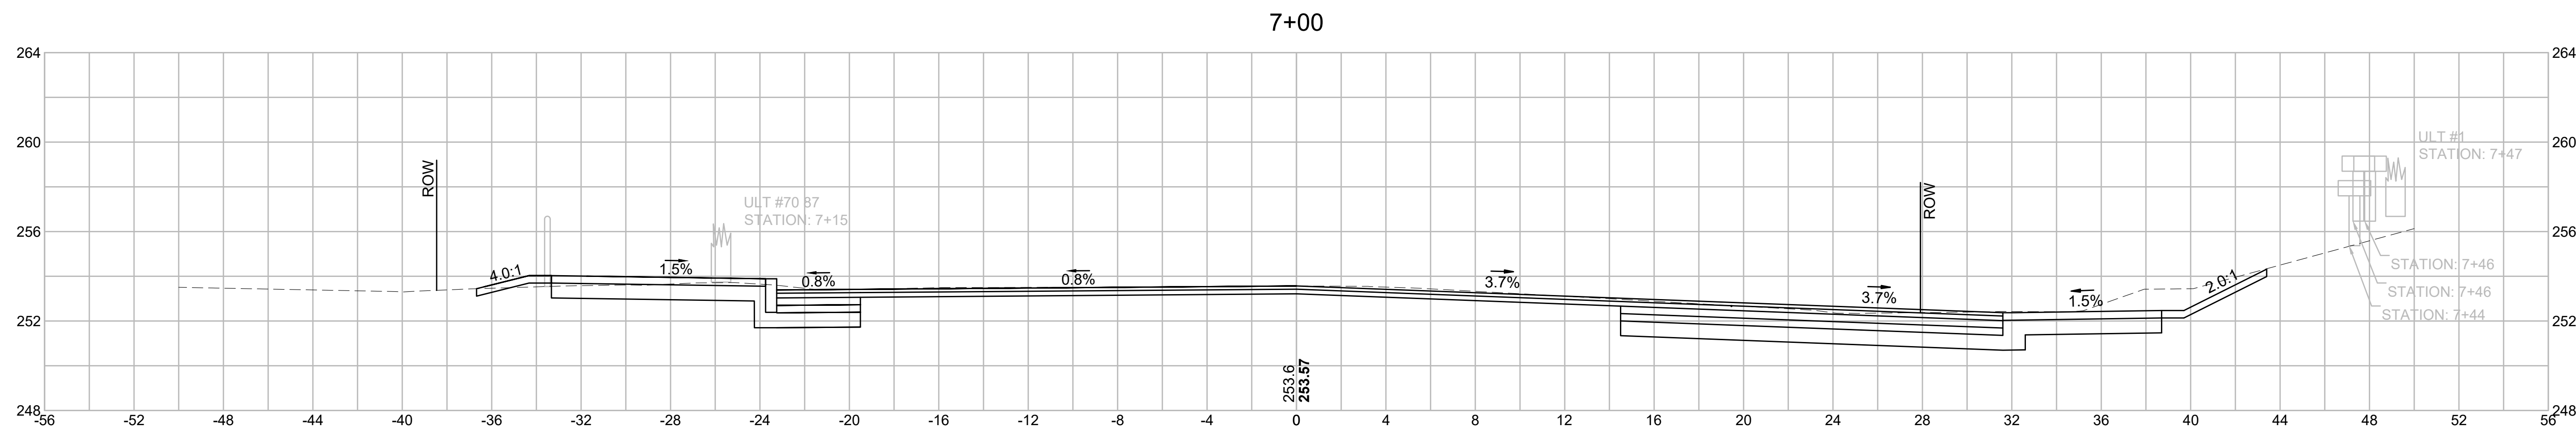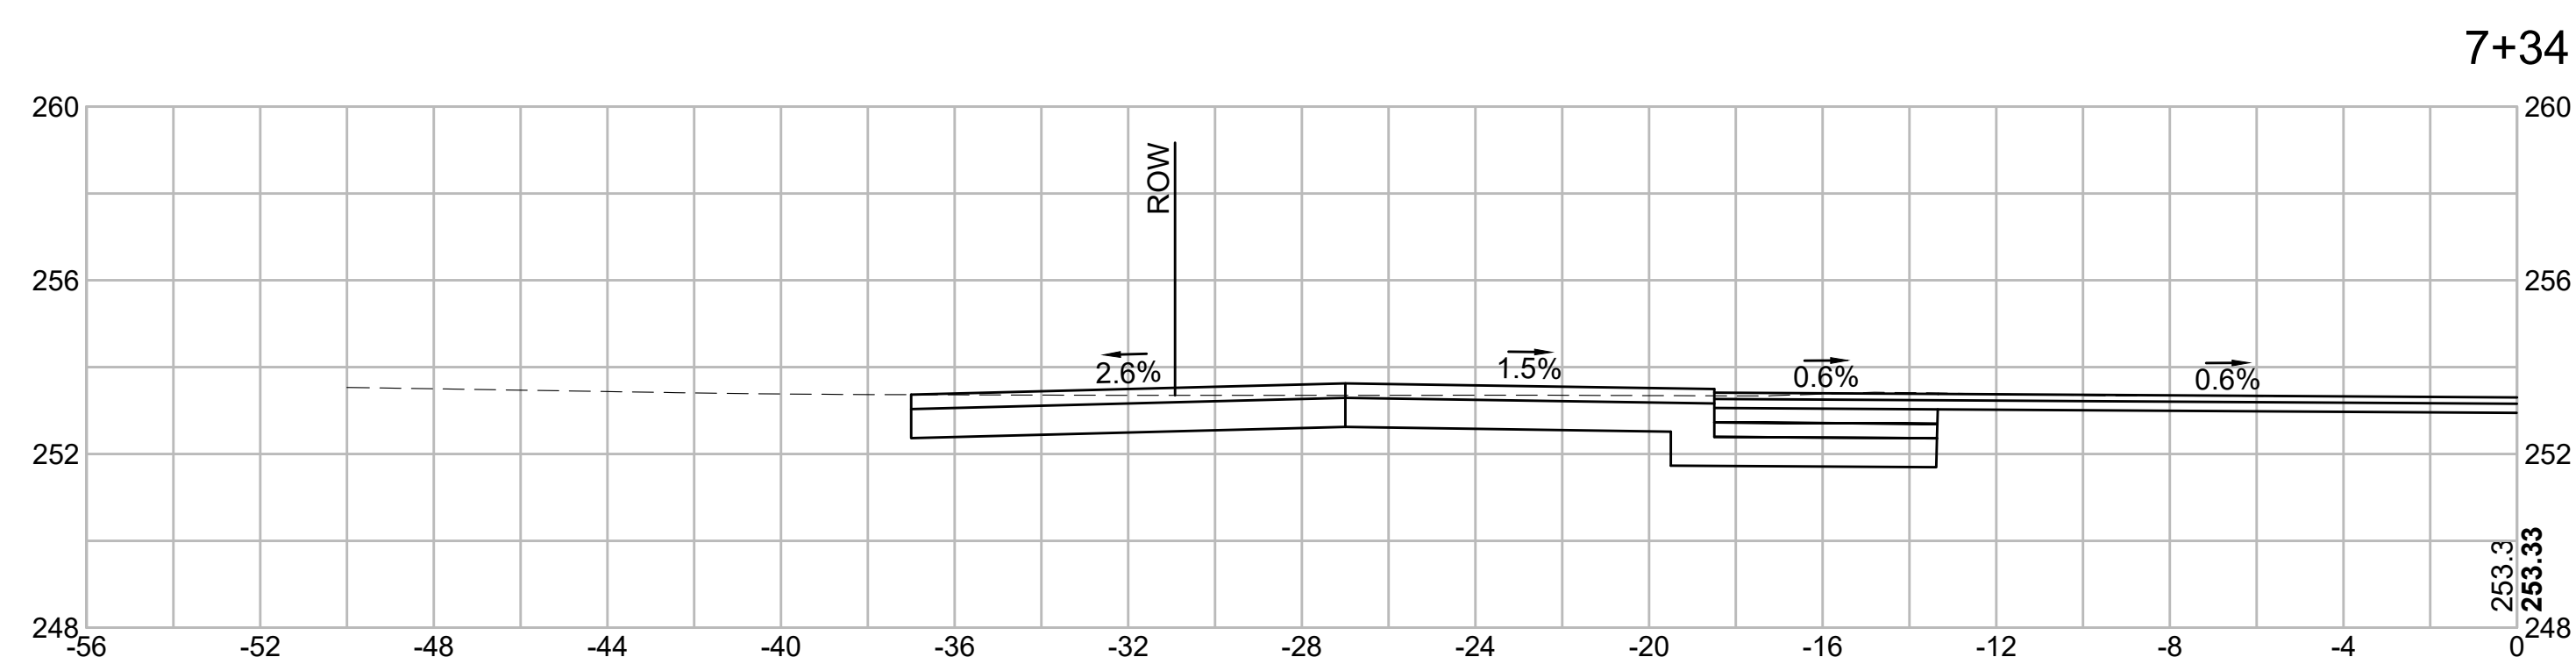

EARTHWORK 7+00	
CUT AREA	28.3 SF
FILL AREA	0.2 SF

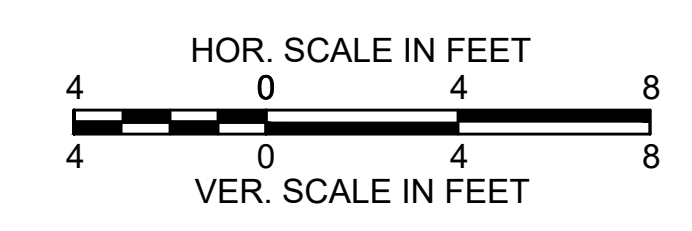


LITTLETON/AYER
ROUTE 2A (AYER ROAD)

STATE	FED. AID PROJ. NO.	SHEET NO.	TOTAL SHEETS
MA	-	42	57
PROJECT FILE NO.		608443	

CROSS SECTIONS (11 OF 26)


608443_HD08(XSECS)DWG Printed on 13-Nov-2020 11:08 AM

8+00

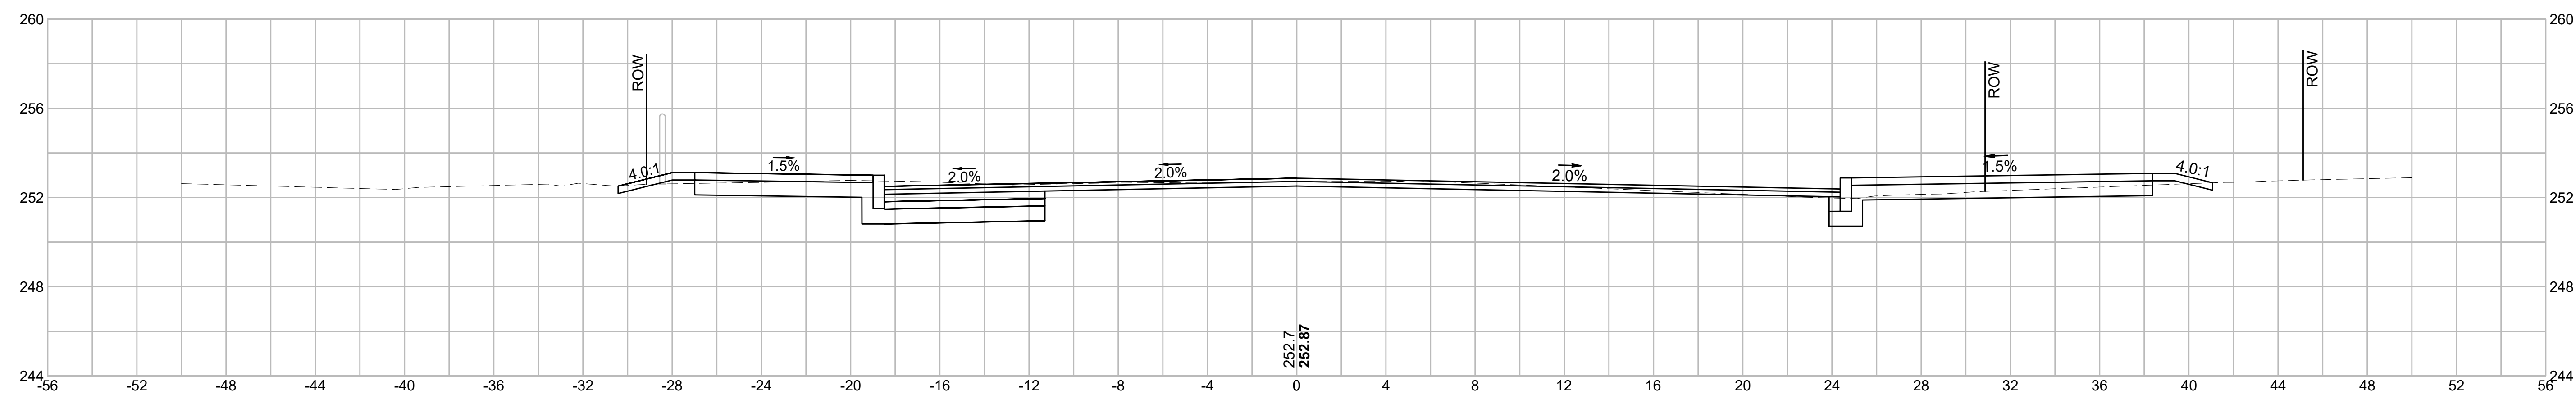


EARTHWORK 8+00	
CUT AREA	25.9 SF
FILL AREA	0.4 SF

7+50

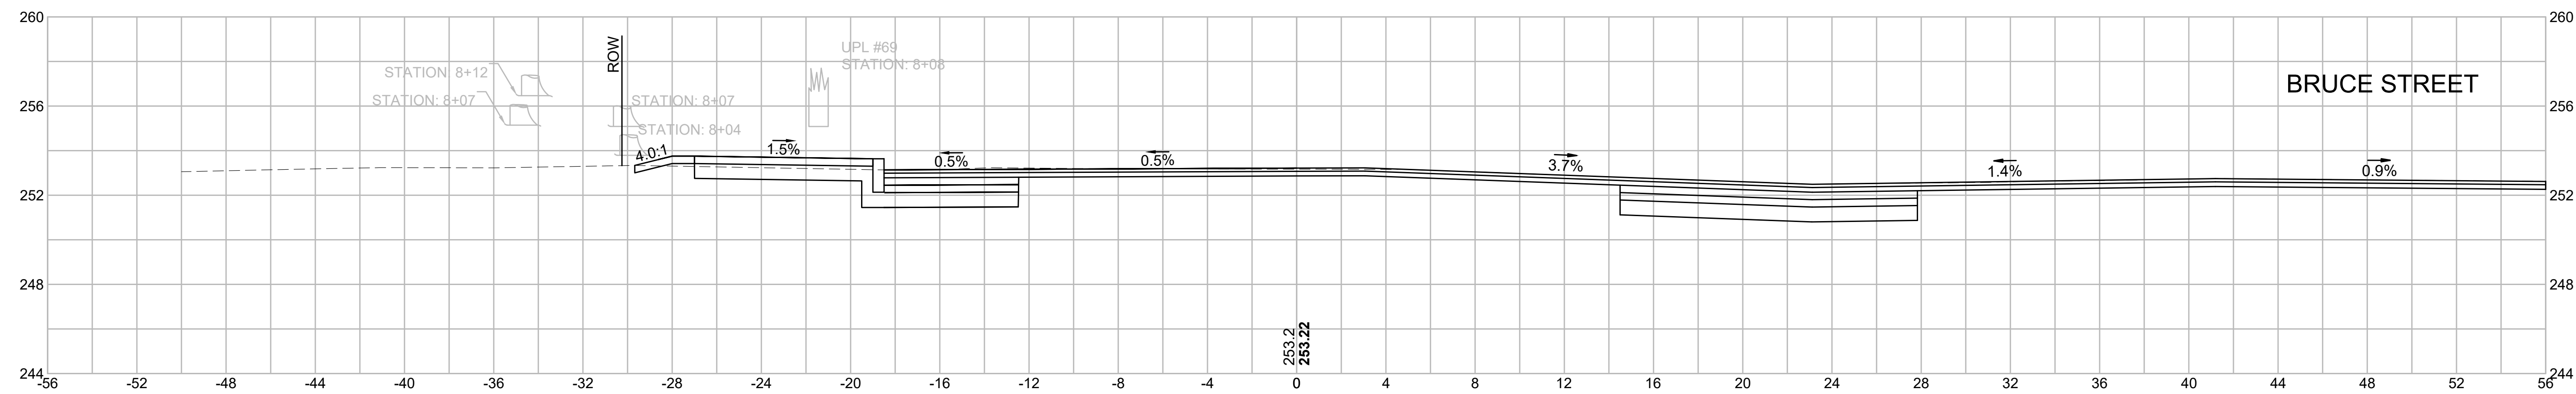

EARTHWORK 7+50	
CUT AREA	38.7 SF
FILL AREA	0.2 SF

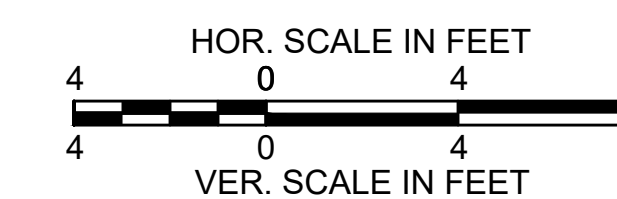


LITTLETON/AYER
ROUTE 2A (AYER ROAD)

STATE	FED. AID PROJ. NO.	SHEET NO.	TOTAL SHEETS
MA	-	43	57

PROJECT FILE NO. 608443


CROSS SECTIONS (12 OF 26)

9+00

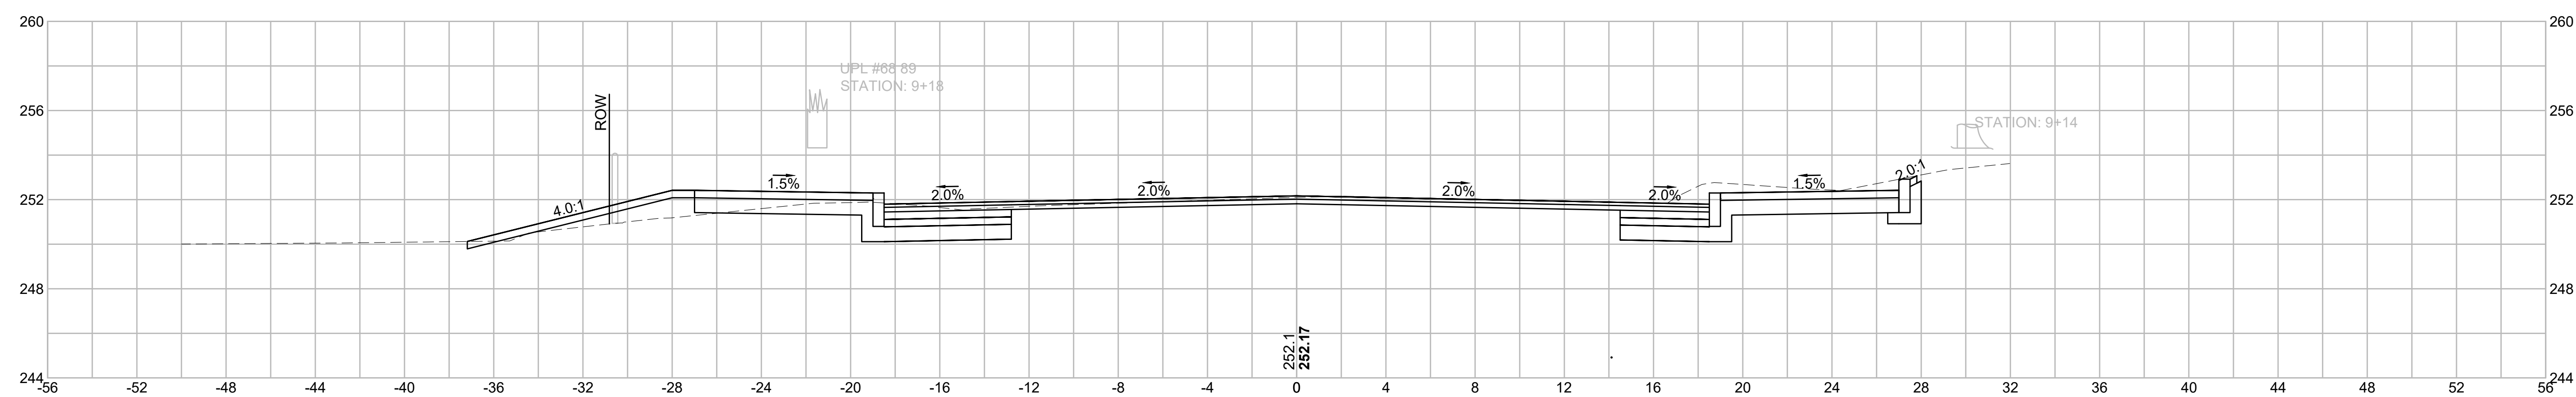


EARTHWORK 9+00	
CUT AREA	34.6 SF
FILL AREA	3.6 SF

8+50

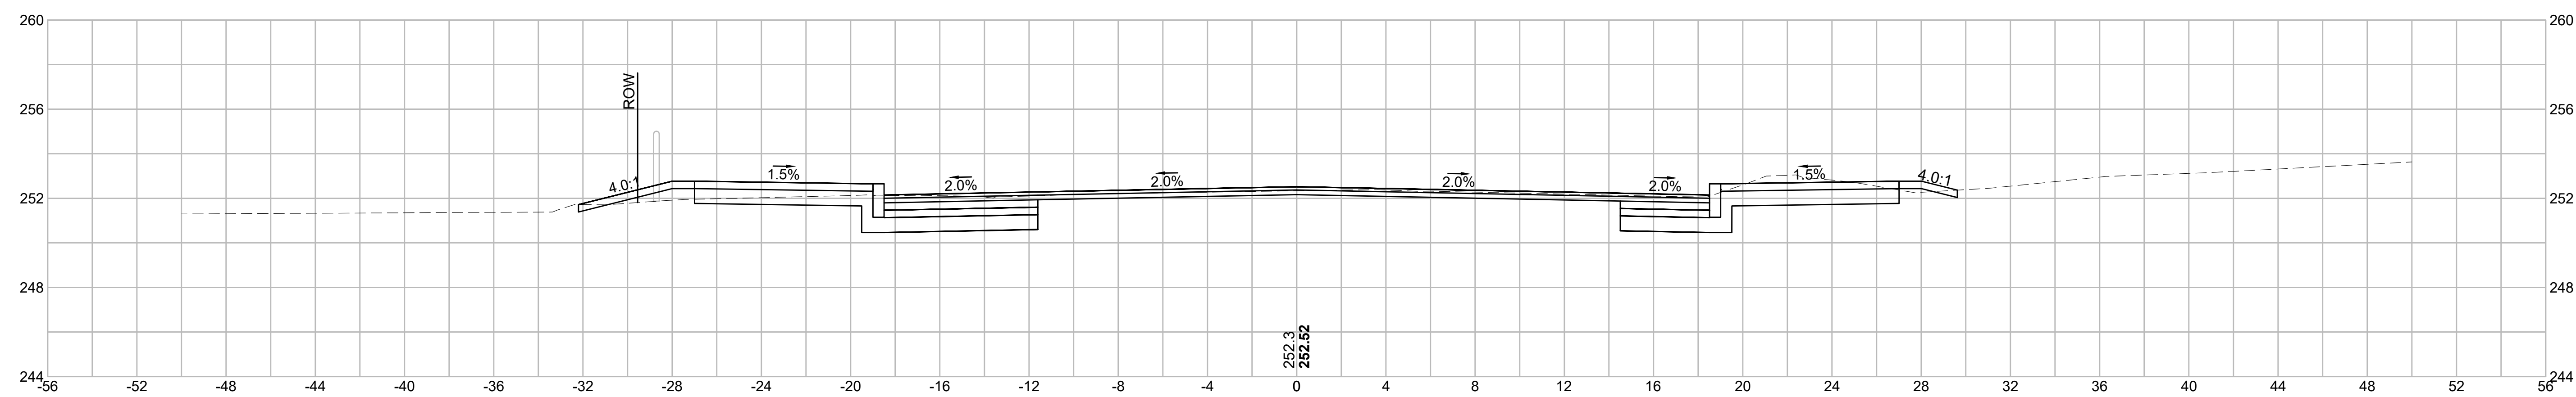

EARTHWORK 8+50	
CUT AREA	31.4 SF
FILL AREA	1.4 SF

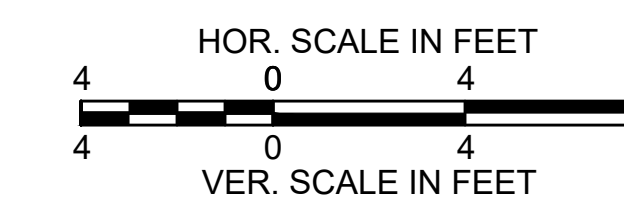

LITTLETON/AYER
ROUTE 2A (AYER ROAD)


STATE	FED. AID PROJ. NO.	SHEET NO.	TOTAL SHEETS
MA	-	44	57

PROJECT FILE NO. 608443


CROSS SECTIONS (13 OF 26)

608443_HD08(XSECS)DWG Plotted on 13-Nov-2020 11:08 AM


9+75

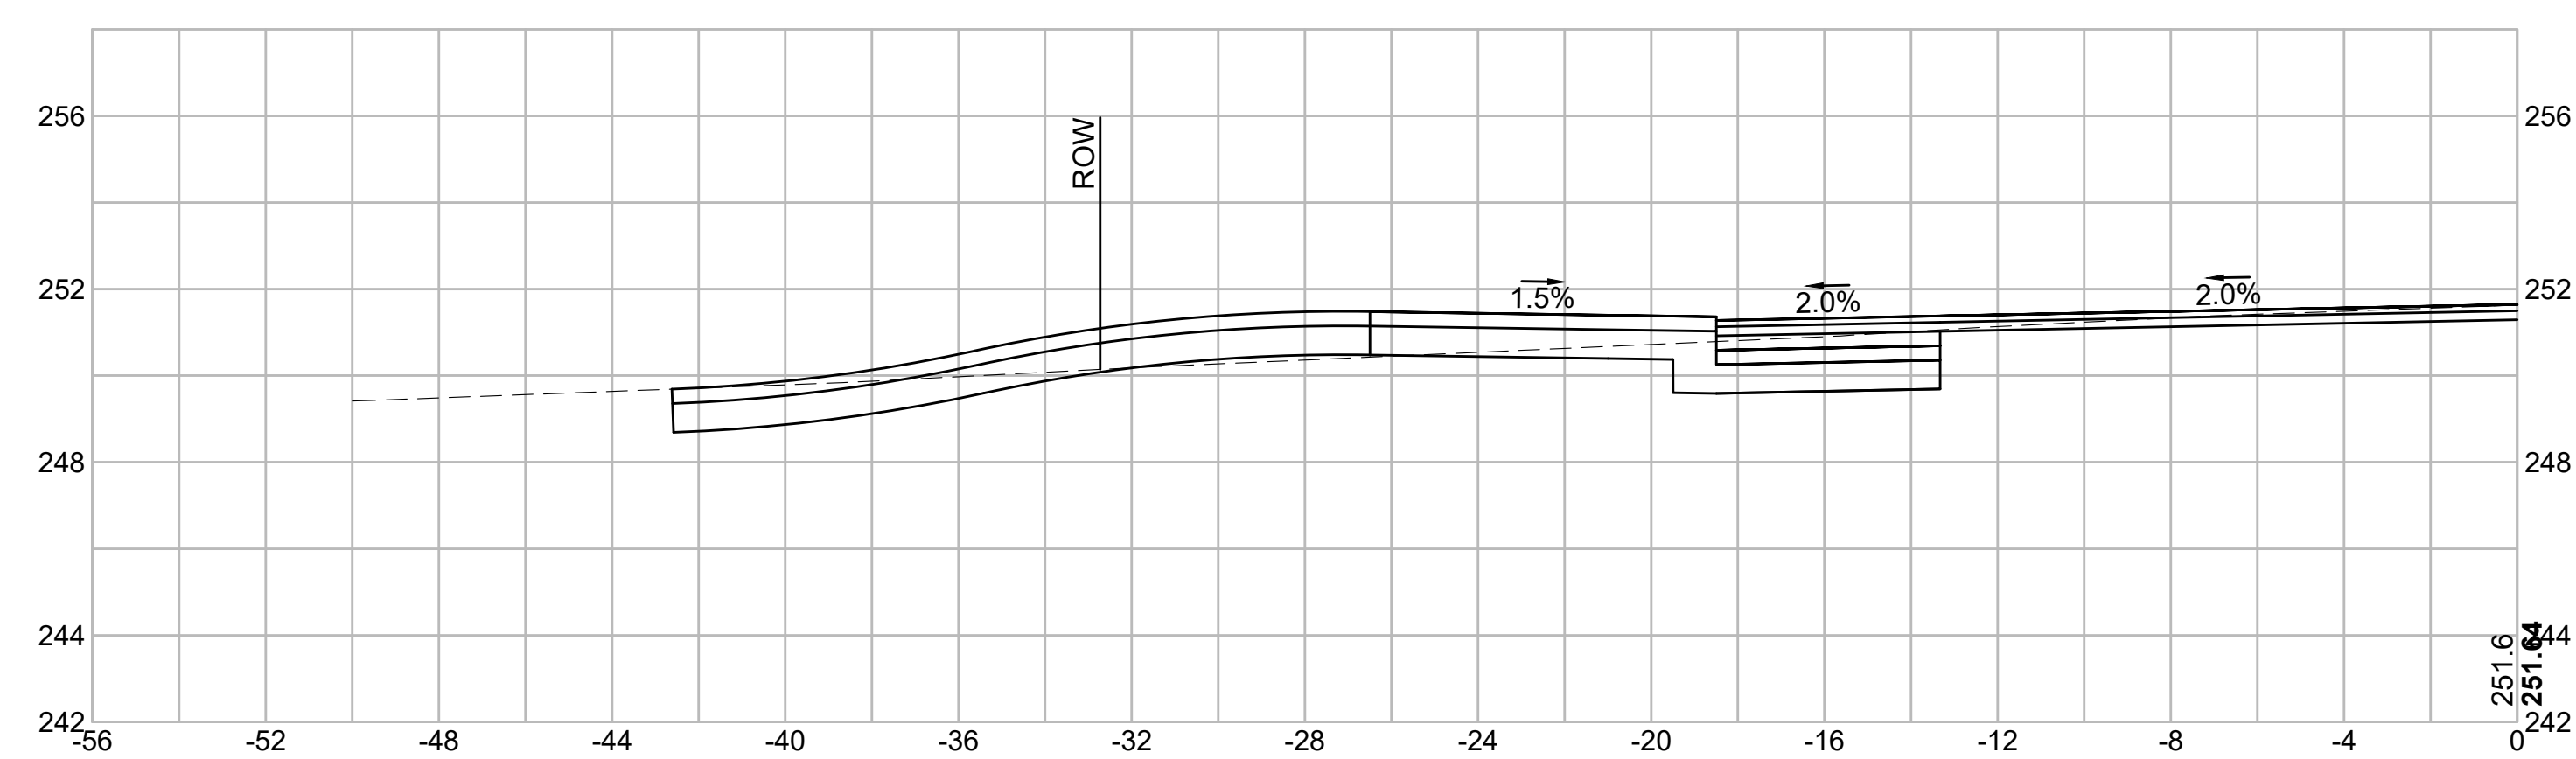

9+50

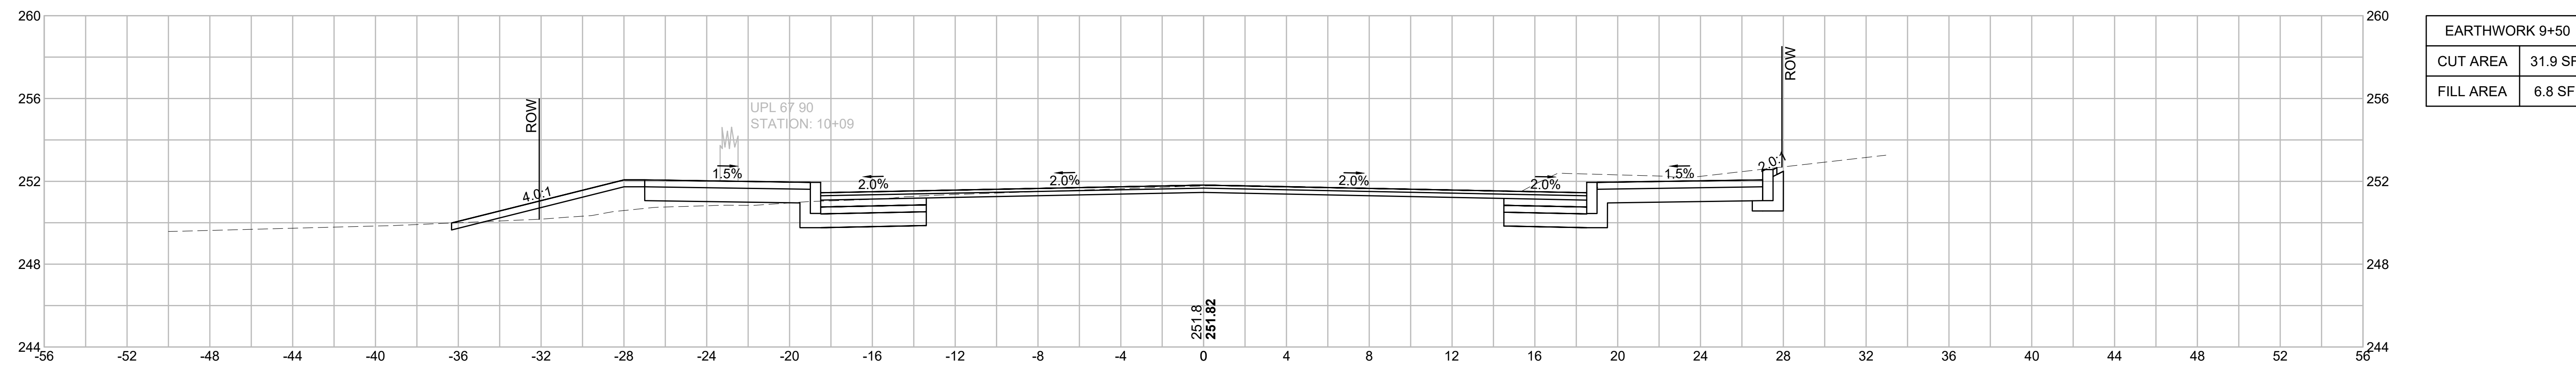

EARTHWORK 9+50	
CUT AREA	31.9 SF
FILL AREA	6.8 SF

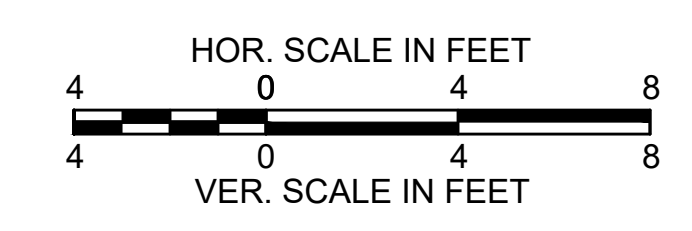

LITTLETON/AYER
ROUTE 2A (AYER ROAD)


STATE	FED. AID PROJ. NO.	SHEET NO.	TOTAL SHEETS
MA	-	45	57

PROJECT FILE NO. 608443

CROSS SECTIONS (14 OF 26)


608443_HD08(XSECS)DWG Plotted on 13-Nov-2020 11:08 AM

10+50

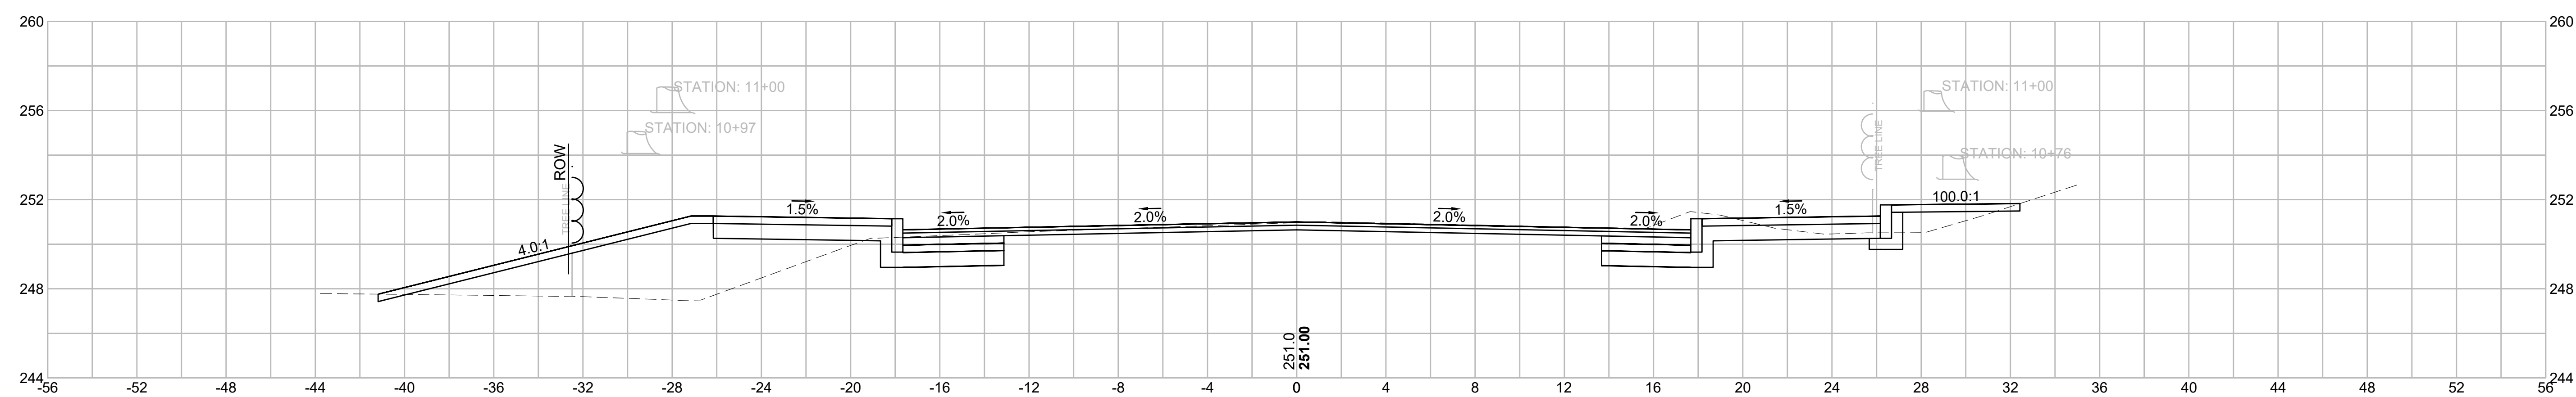


EARTHWORK 10+50	
CUT AREA	23.1 SF
FILL AREA	36.1 SF

10+00

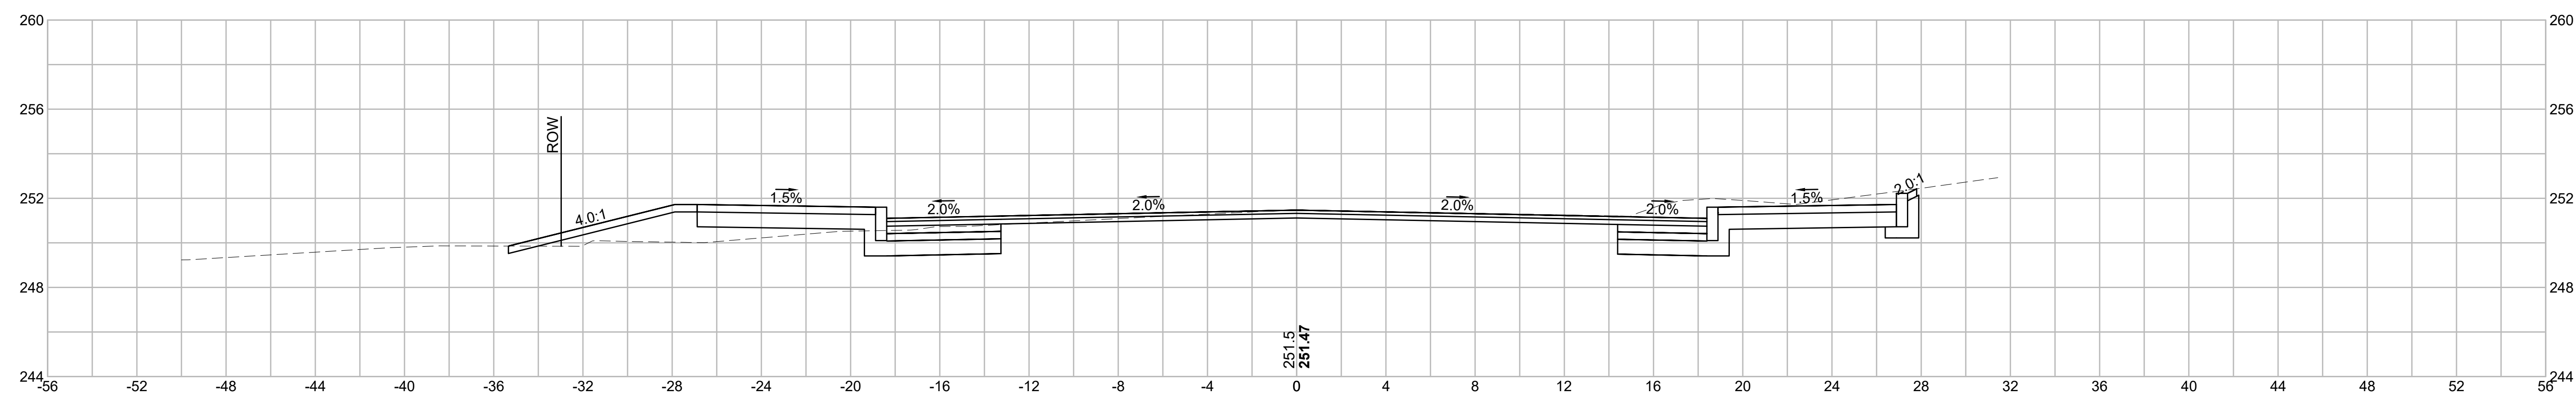

EARTHWORK 10+00	
CUT AREA	30.8 SF
FILL AREA	8.0 SF

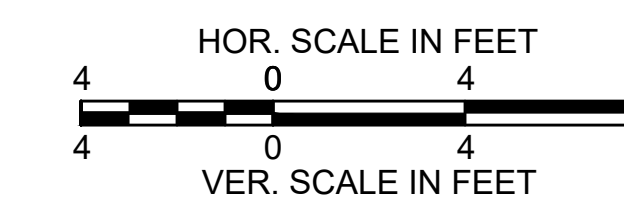

LITTLETON/AYER
ROUTE 2A (AYER ROAD)


STATE	FED. AID PROJ. NO.	SHEET NO.	TOTAL SHEETS
MA	-	46	57

PROJECT FILE NO. 608443

CROSS SECTIONS (15 OF 26)


608443_HD08(XSECS)DWG Plotted on 13-Nov-2020 11:08 AM

11+50

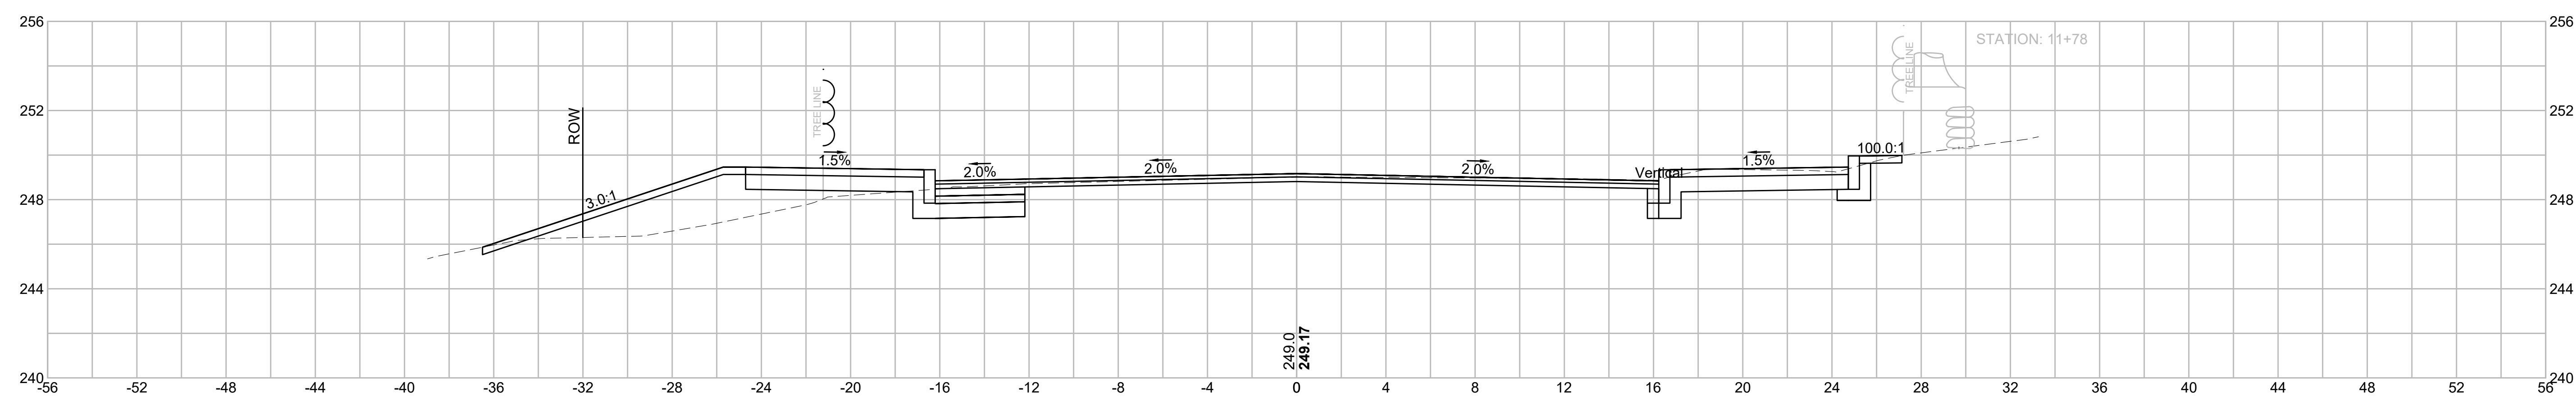


EARTHWORK 11+50	
CUT AREA	18.9 SF
FILL AREA	16.2 SF

11+00

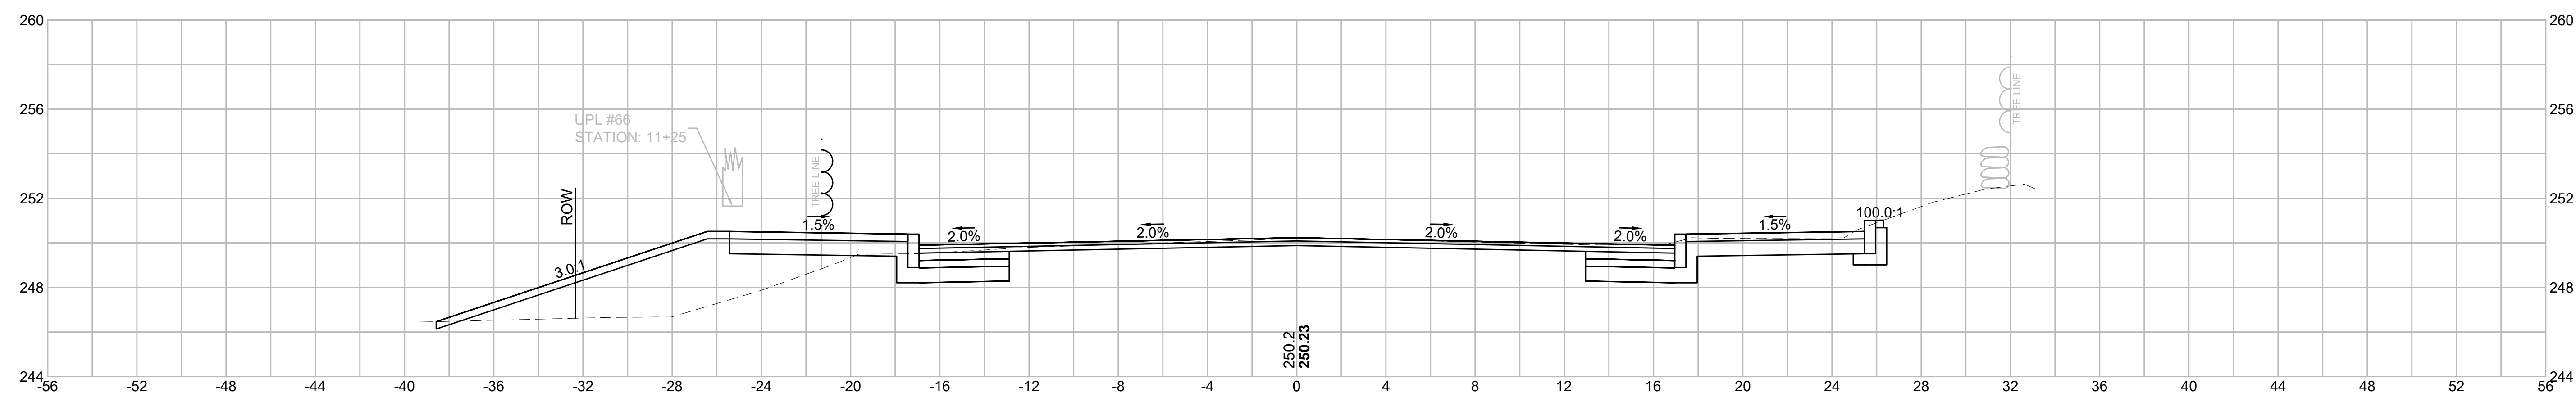

EARTHWORK 11+00	
CUT AREA	23.8 SF
FILL AREA	27.7 SF

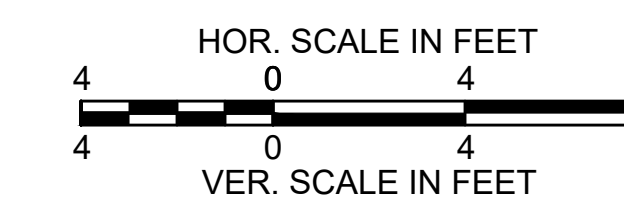


LITTLETON/AYER
ROUTE 2A (AYER ROAD)

STATE	FED. AID PROJ. NO.	SHEET NO.	TOTAL SHEETS
MA	-	47	57
PROJECT FILE NO.		608443	

CROSS SECTIONS (16 OF 26)


608443_HD08(XSECS)DWG Plotted on 13-Nov-2020 11:09 AM

12+50

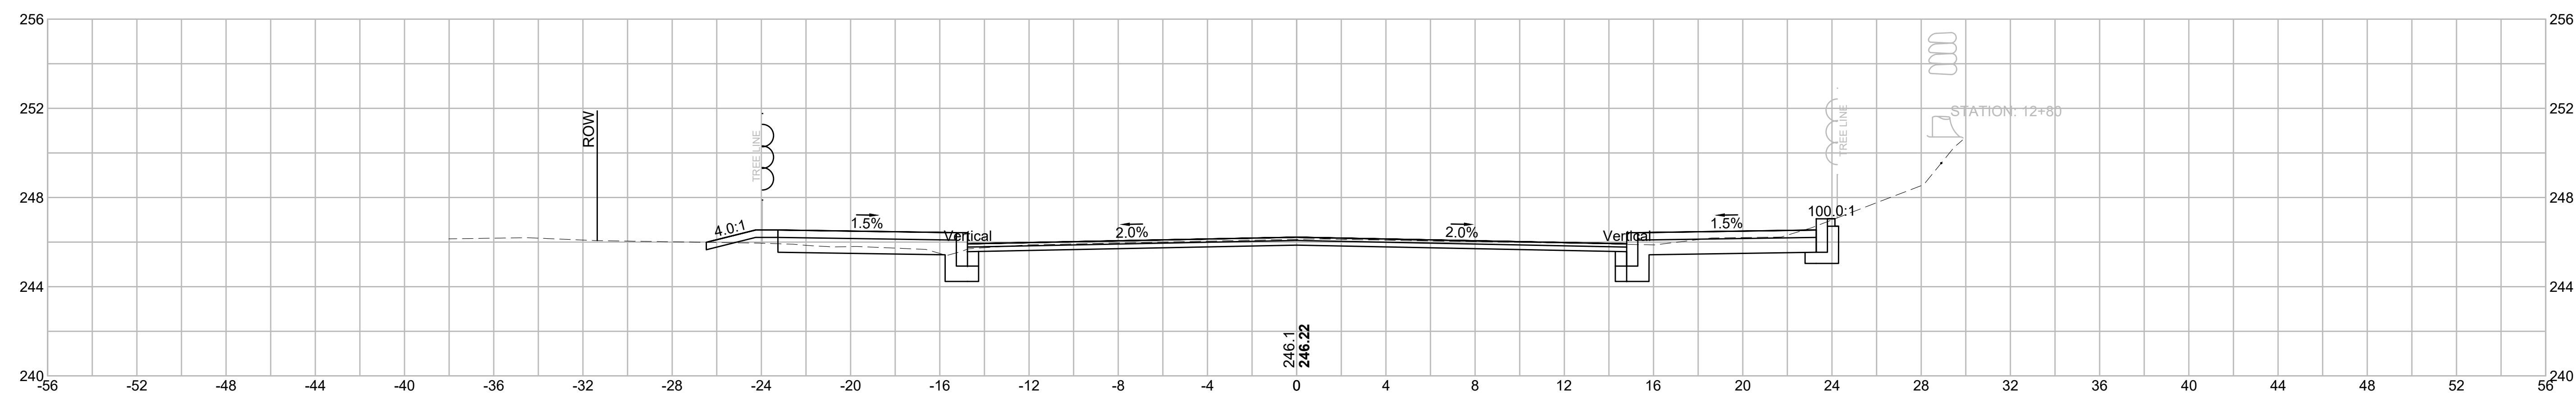


EARTHWORK 12+50	
CUT AREA	14.0 SF
FILL AREA	0.4 SF

12+00

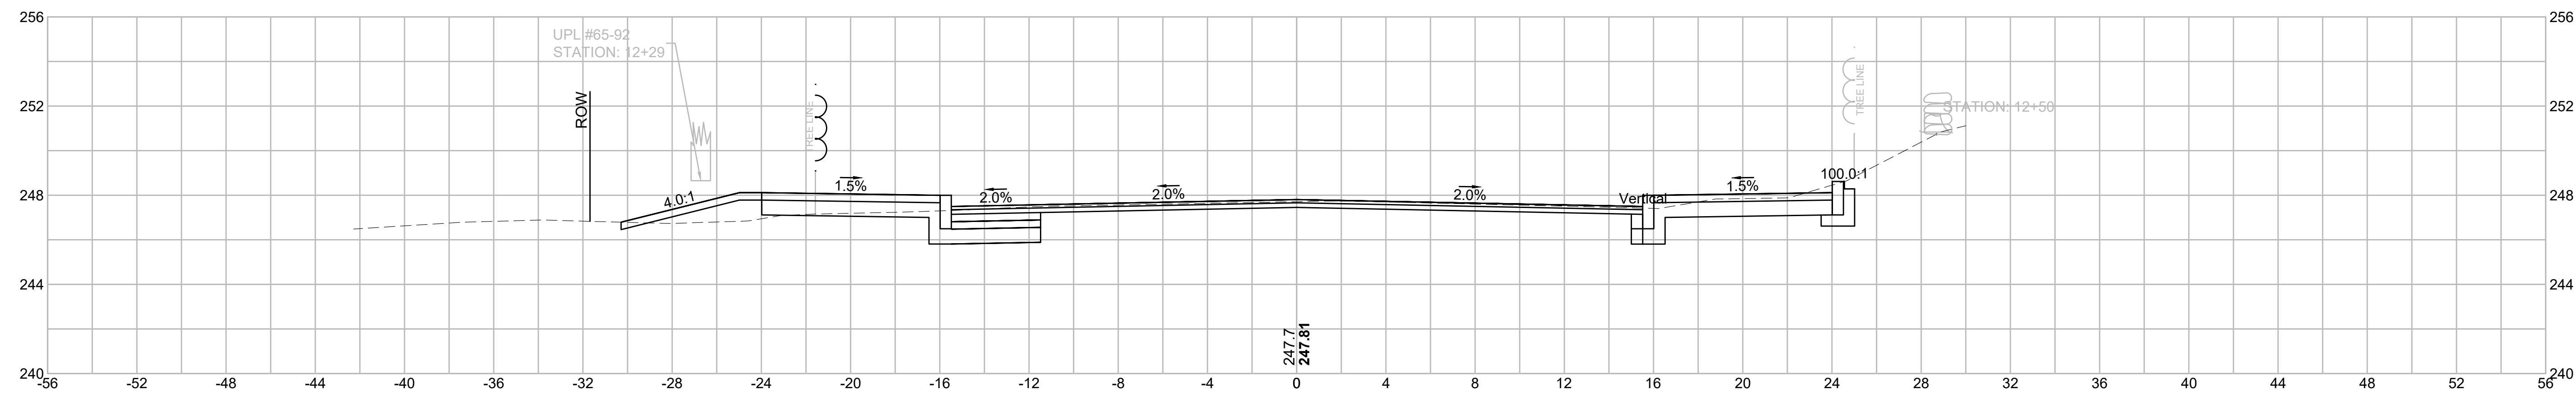

EARTHWORK 12+00	
CUT AREA	19.3 SF
FILL AREA	3.0 SF

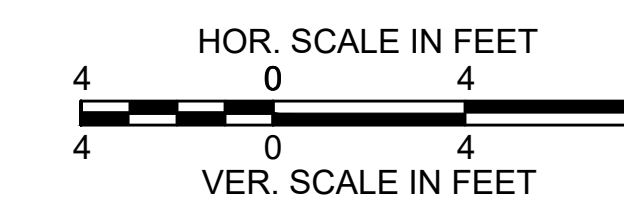


LITTLETON/AYER
ROUTE 2A (AYER ROAD)

STATE	FED. AID PROJ. NO.	SHEET NO.	TOTAL SHEETS
MA	-	48	57
PROJECT FILE NO.		608443	


CROSS SECTIONS (17 OF 26)

13+50

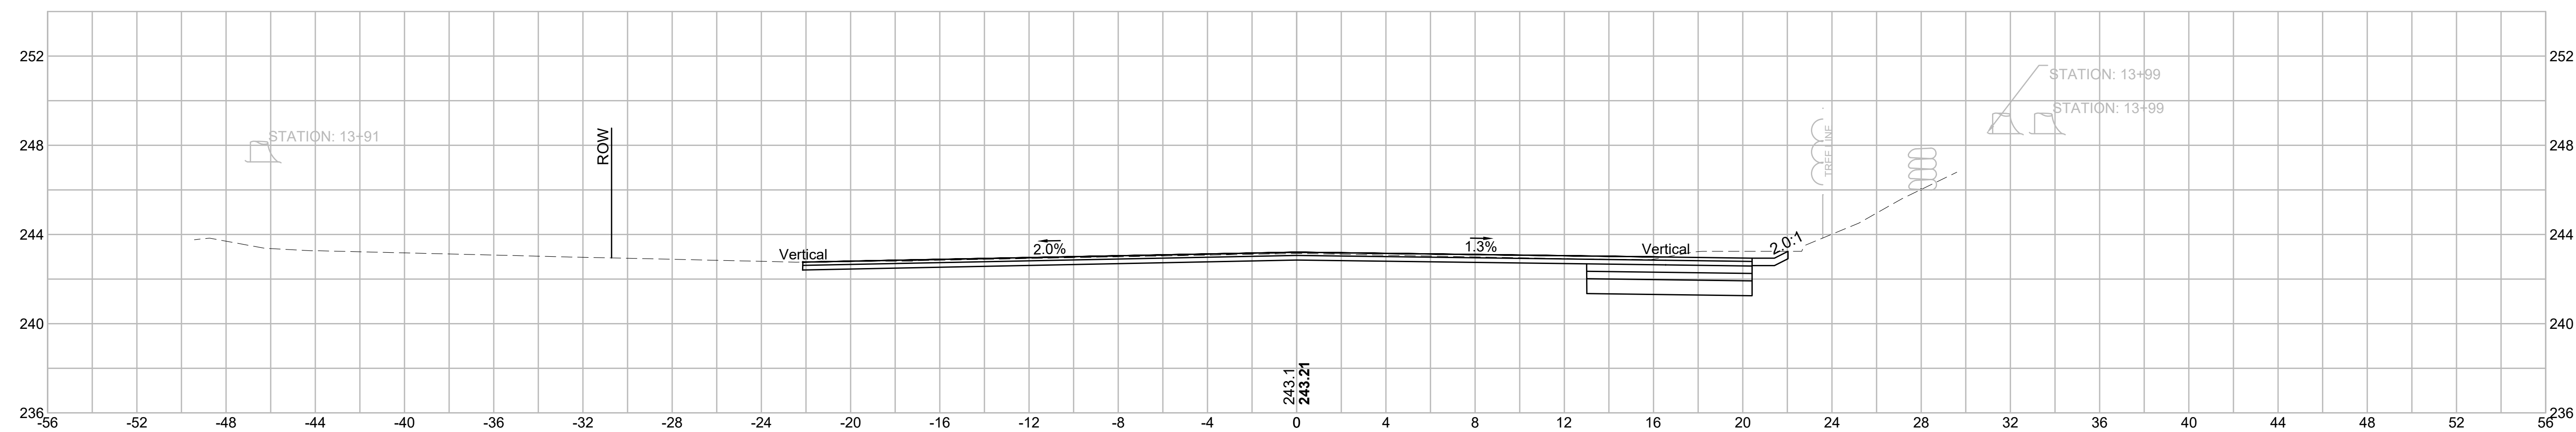


EARTHWORK 13+50	
CUT AREA	14.0 SF
FILL AREA	0 SF

13+00

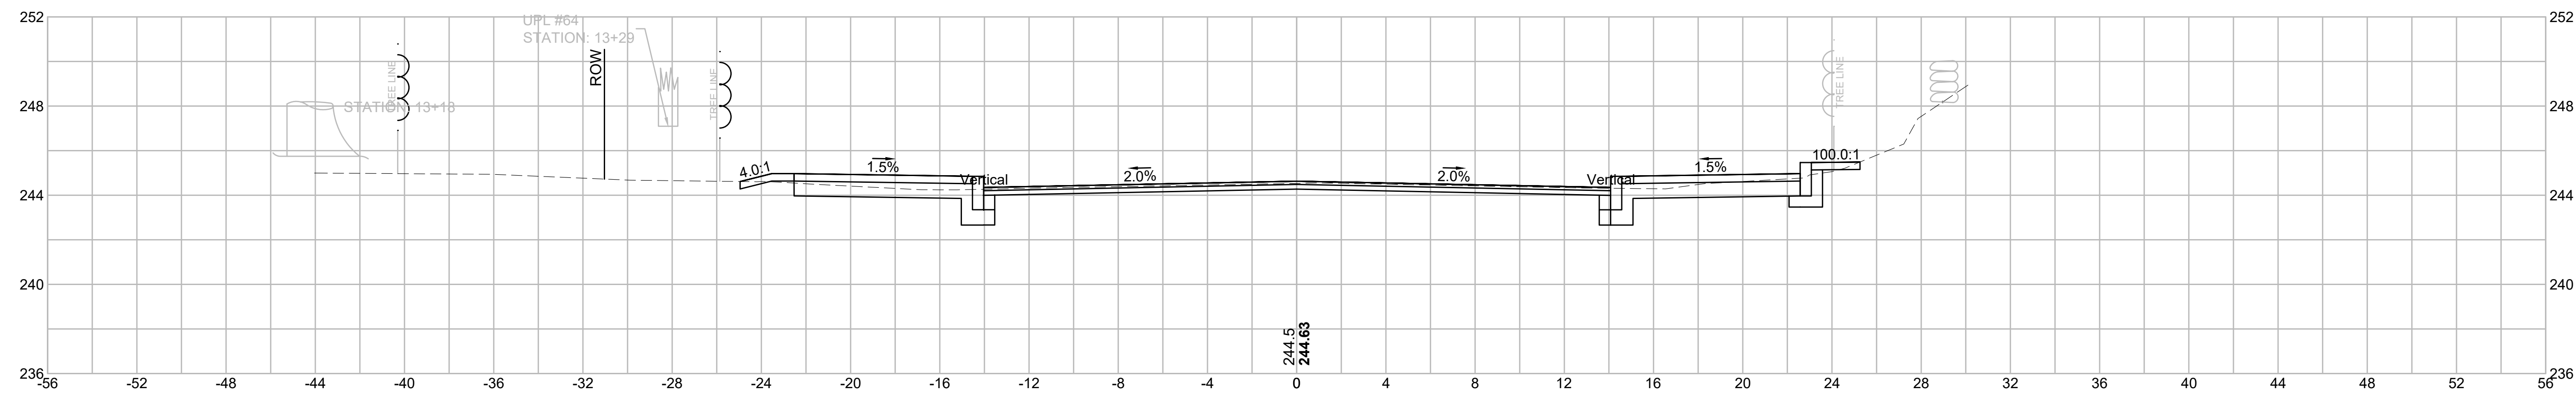

EARTHWORK 13+00	
CUT AREA	14.6 SF
FILL AREA	0.1 SF

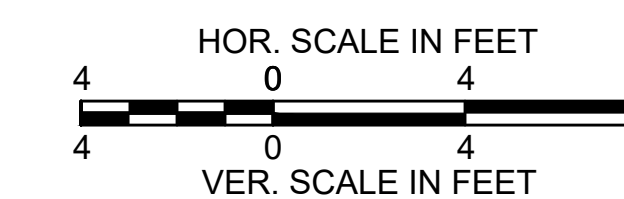


LITTLETON/AYER
ROUTE 2A (AYER ROAD)


STATE	FED. AID PROJ. NO.	SHEET NO.	TOTAL SHEETS
MA	-	49	57
PROJECT FILE NO.		608443	

CROSS SECTIONS (18 OF 26)

14+00

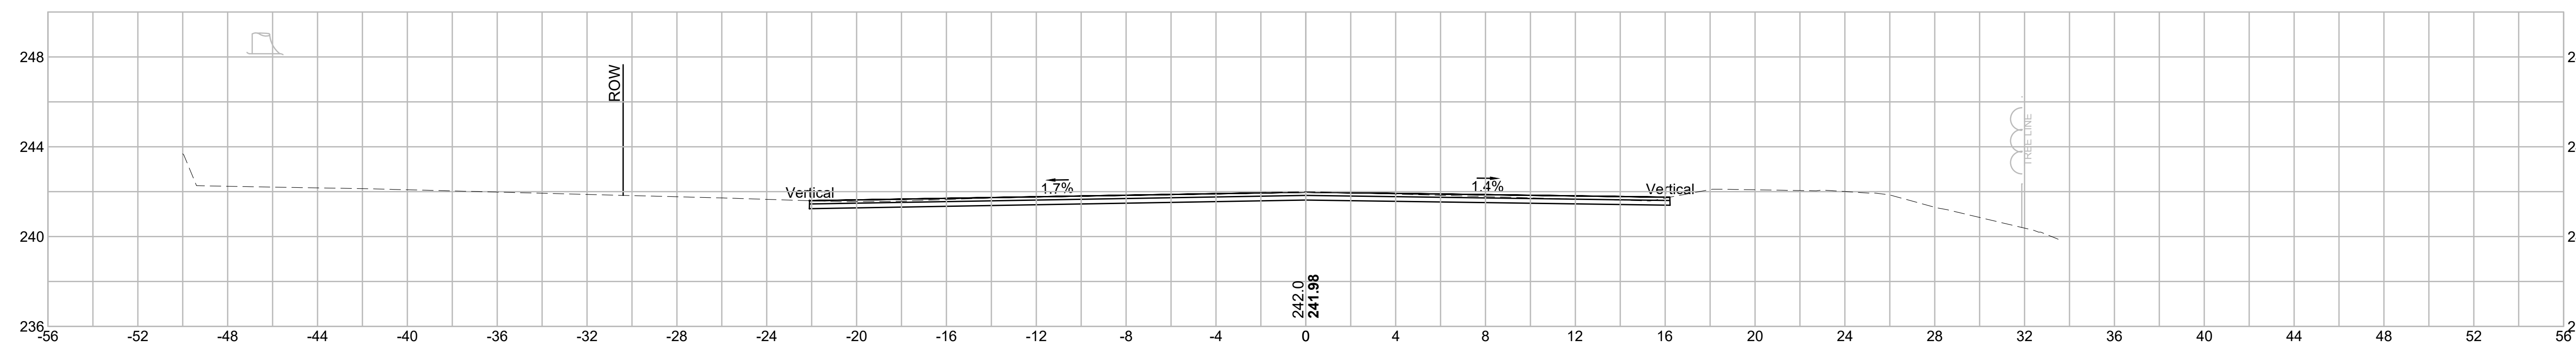



EARTHWORK 14+00	
CUT AREA	0 SF
FILL AREA	0 SF

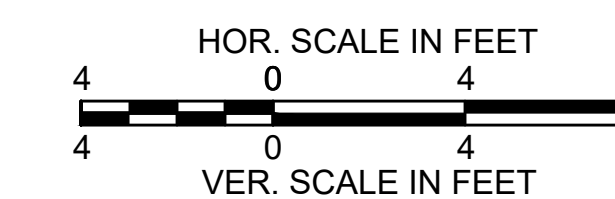


LITTLETON/AYER
ROUTE 2A (AYER ROAD)

STATE	FED. AID PROJ. NO.	SHEET NO.	TOTAL SHEETS
MA	-	50	57
PROJECT FILE NO.		608443	

CROSS SECTIONS (19 OF 26)

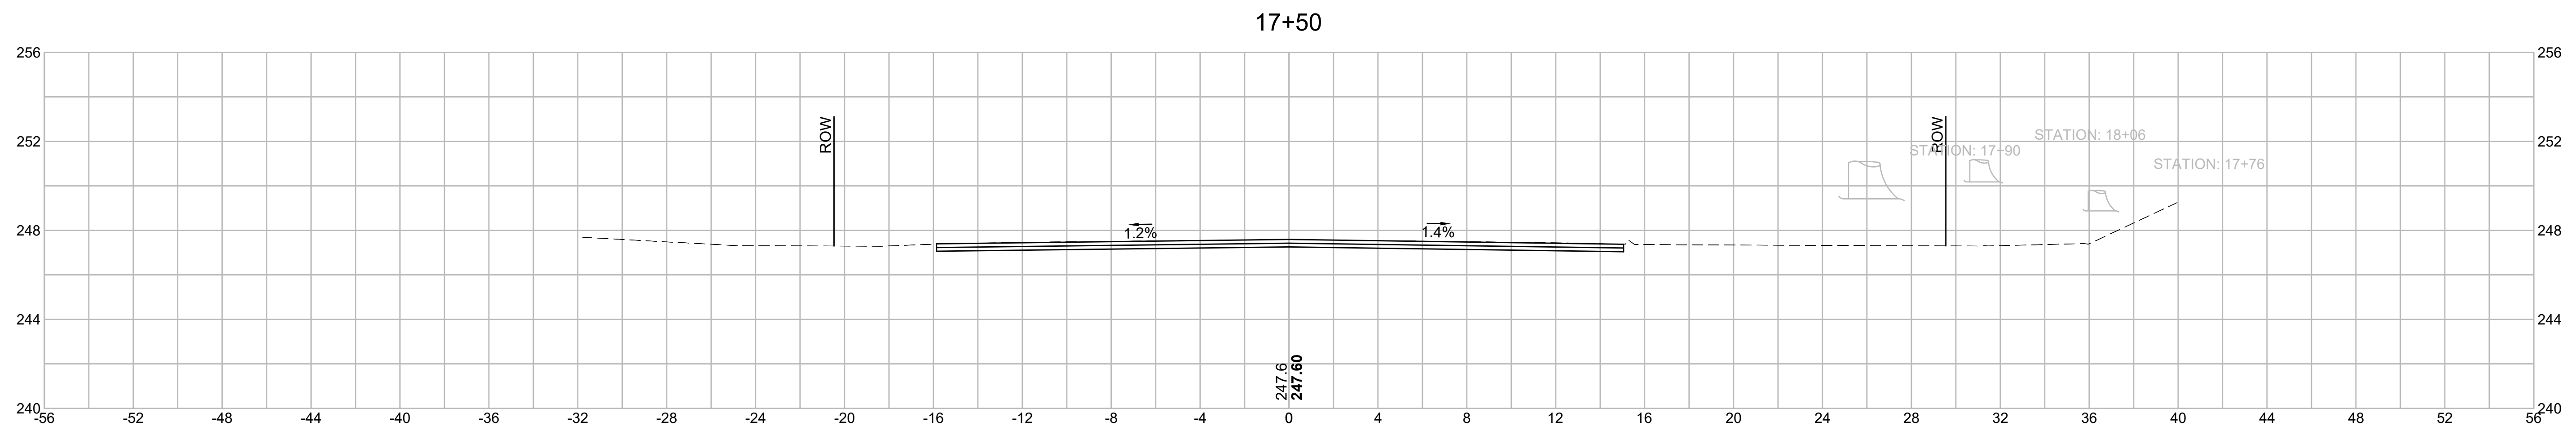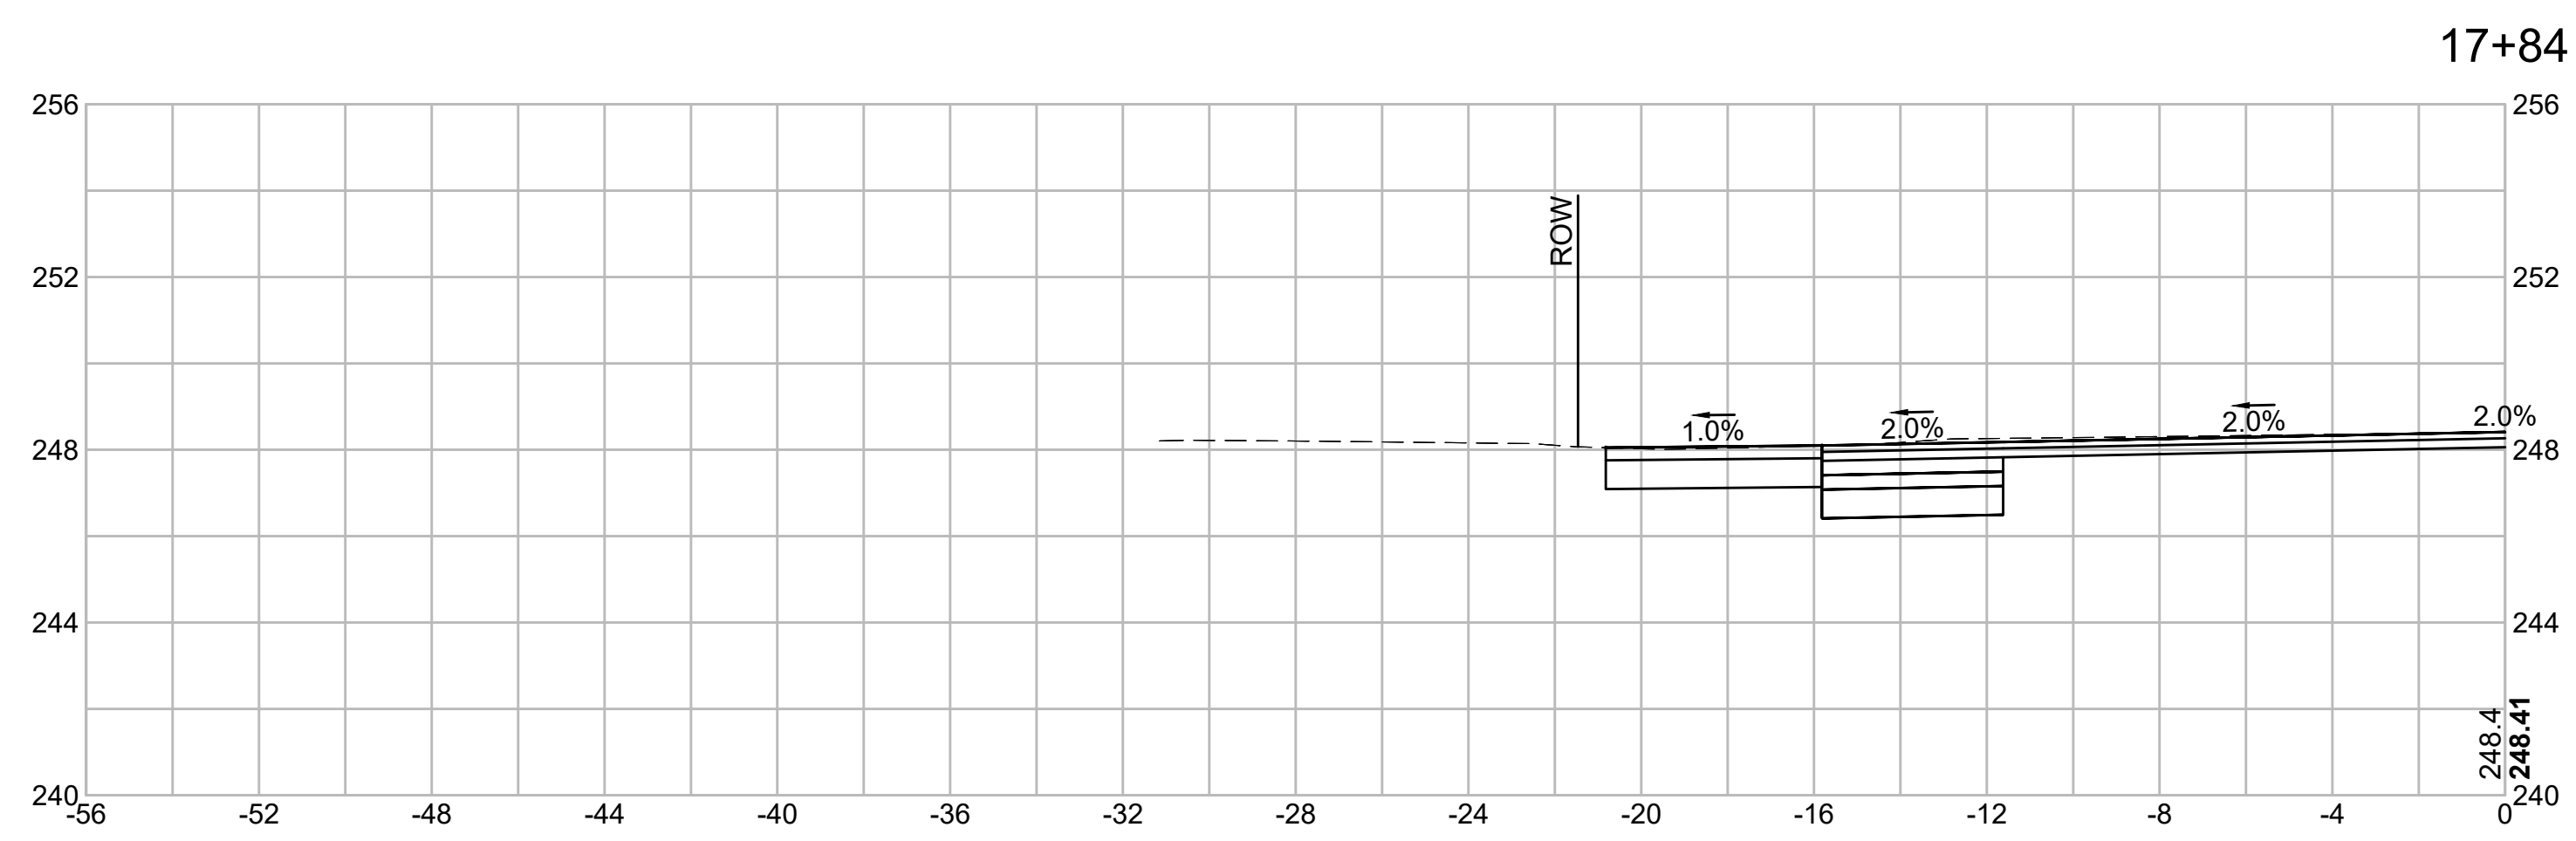

EARTHWORK 17+50	
CUT AREA	0 SF
FILL AREA	0 SF


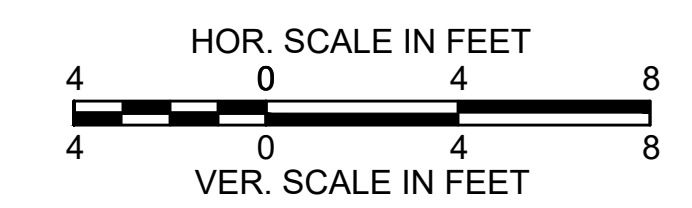


LITTLETON/AYER
ROUTE 2A (AYER ROAD)


STATE	FED. AID PROJ. NO.	SHEET NO.	TOTAL SHEETS
MA	-	51	57
PROJECT FILE NO.		608443	

CROSS SECTIONS (20 OF 26)

608443_HD08(XSECS)DWG Plotted on 13-Nov-2020 11:09 AM

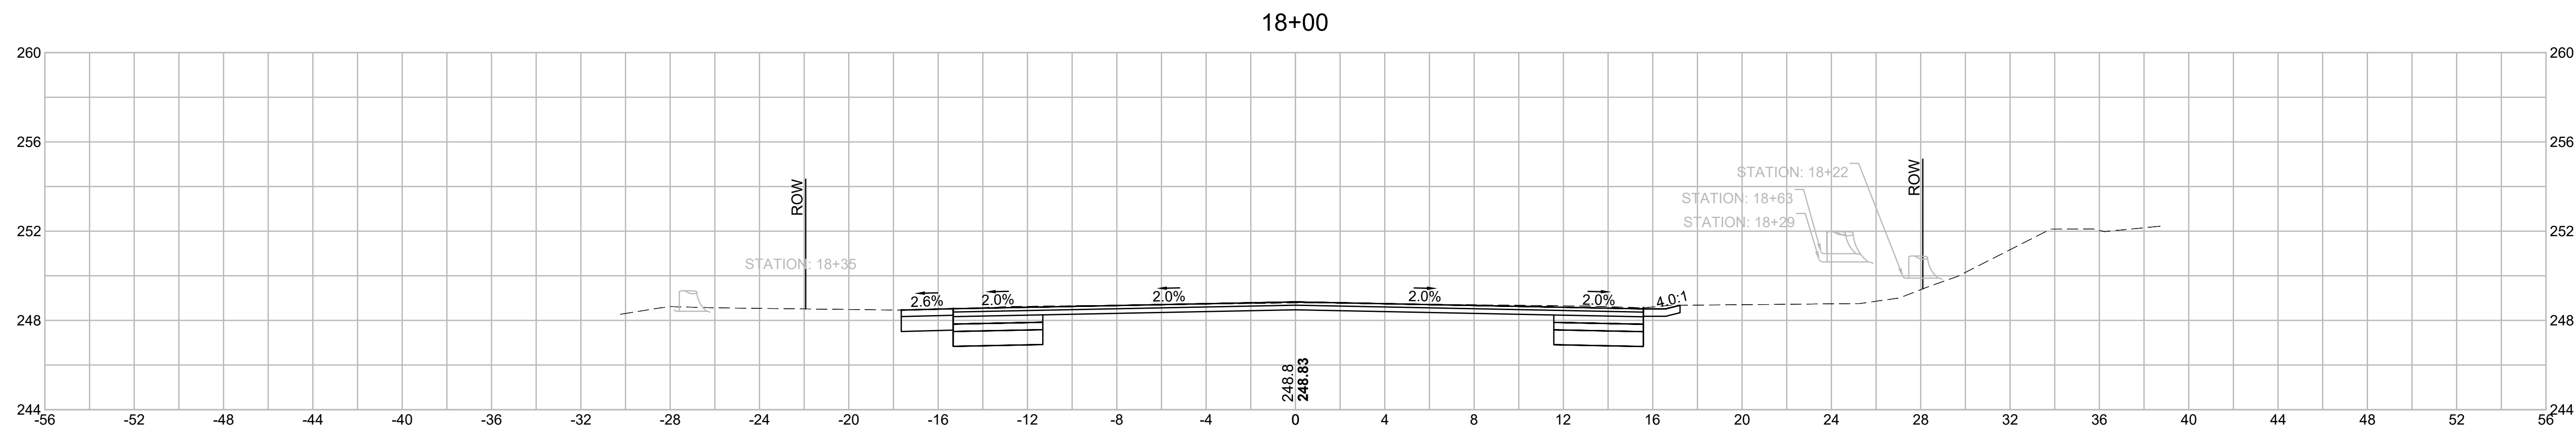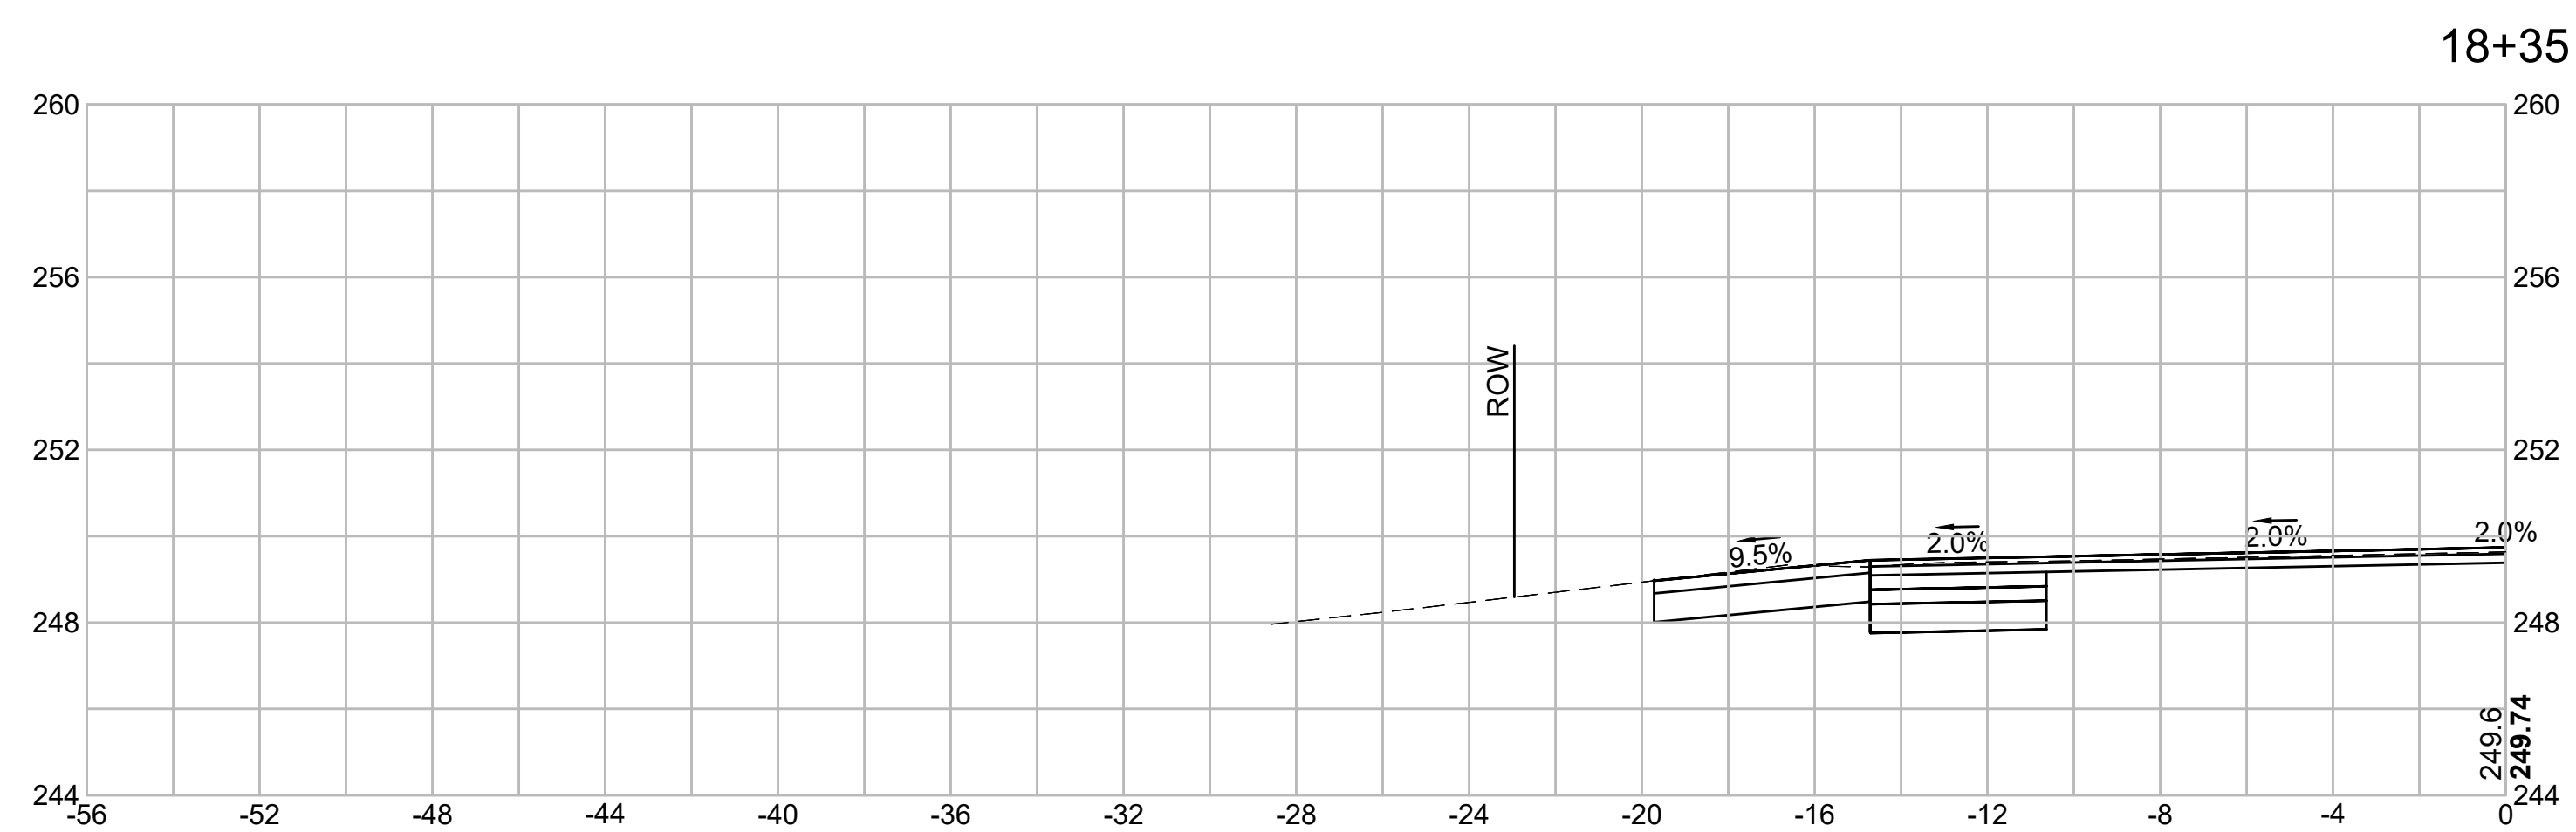

EARTHWORK 18+00	
CUT AREA	16.8 SF
FILL AREA	0 SF

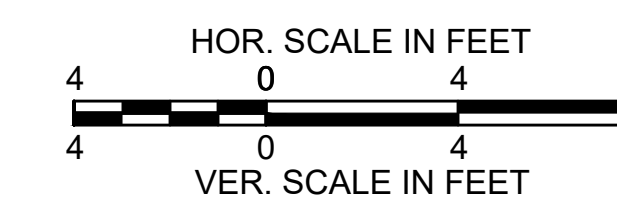


LITTLETON/AYER
ROUTE 2A (AYER ROAD)

STATE	FED. AID PROJ. NO.	SHEET NO.	TOTAL SHEETS
MA	-	52	57
PROJECT FILE NO.		608443	


CROSS SECTIONS (21 OF 26)

19+00

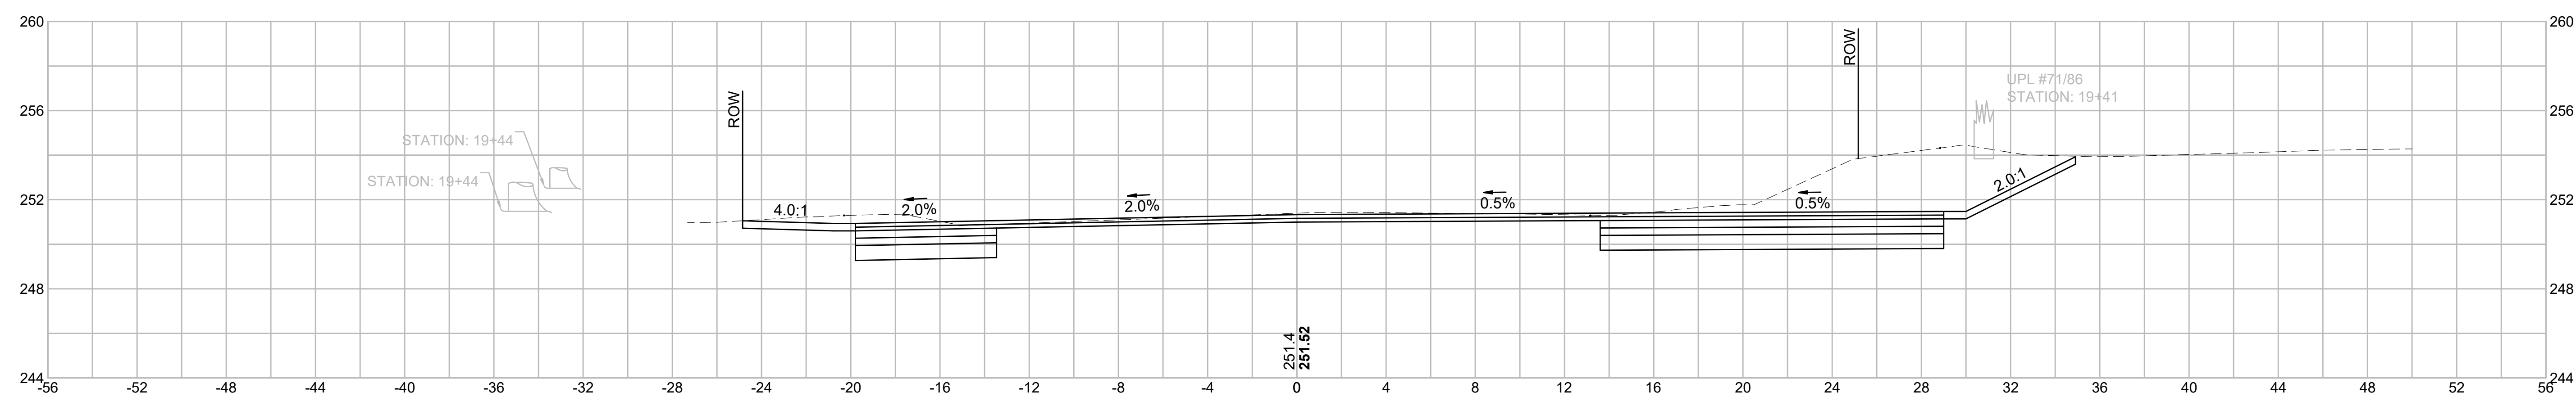


EARTHWORK 19+00	
CUT AREA	68.5 SF
FILL AREA	0 SF

18+50

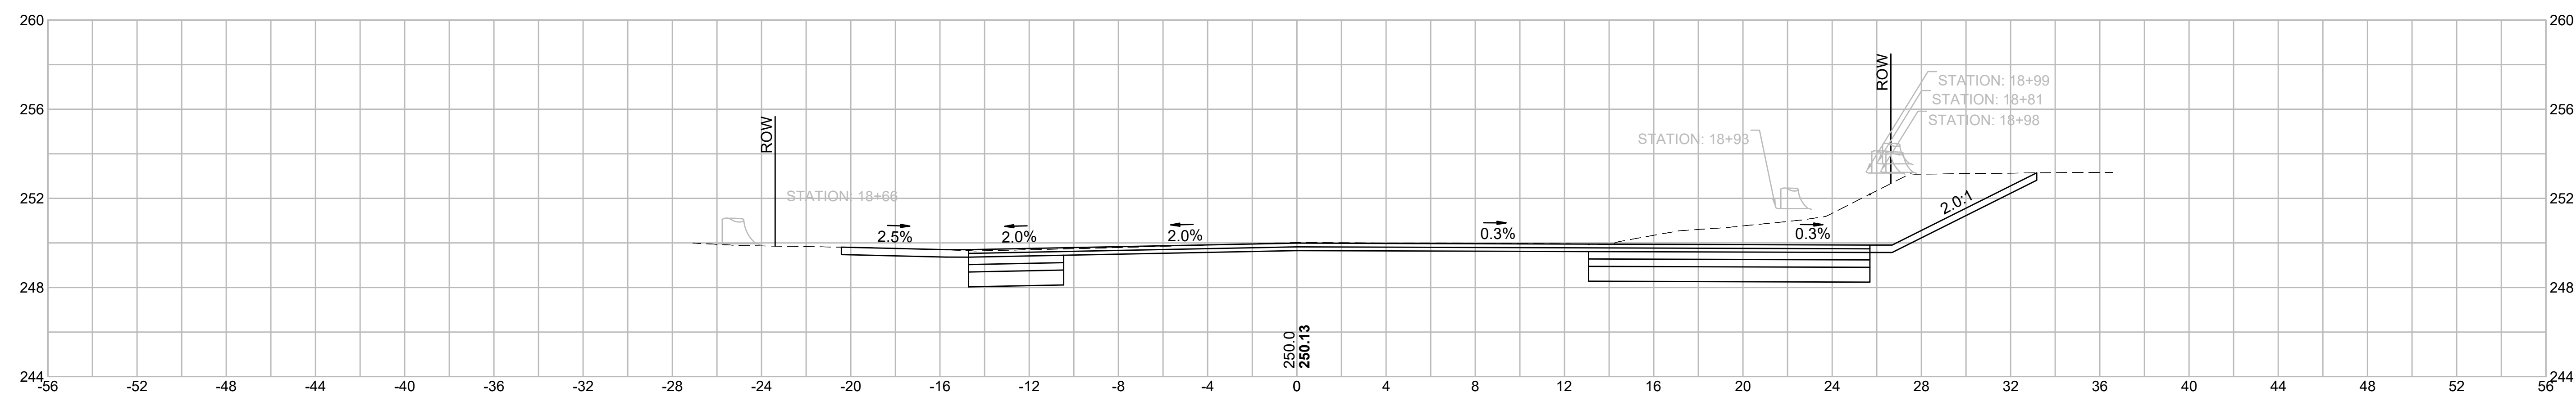

EARTHWORK 18+50	
CUT AREA	53.8 SF
FILL AREA	0 SF

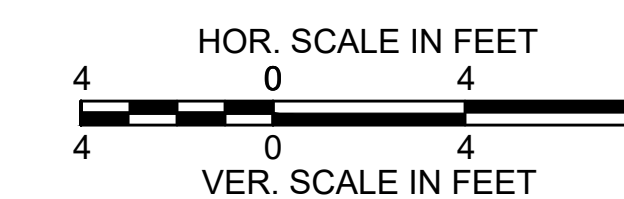


LITTLETON/AYER
ROUTE 2A (AYER ROAD)

STATE	FED. AID PROJ. NO.	SHEET NO.	TOTAL SHEETS
MA	-	53	57
PROJECT FILE NO.		608443	


CROSS SECTIONS (22 OF 26)

20+34

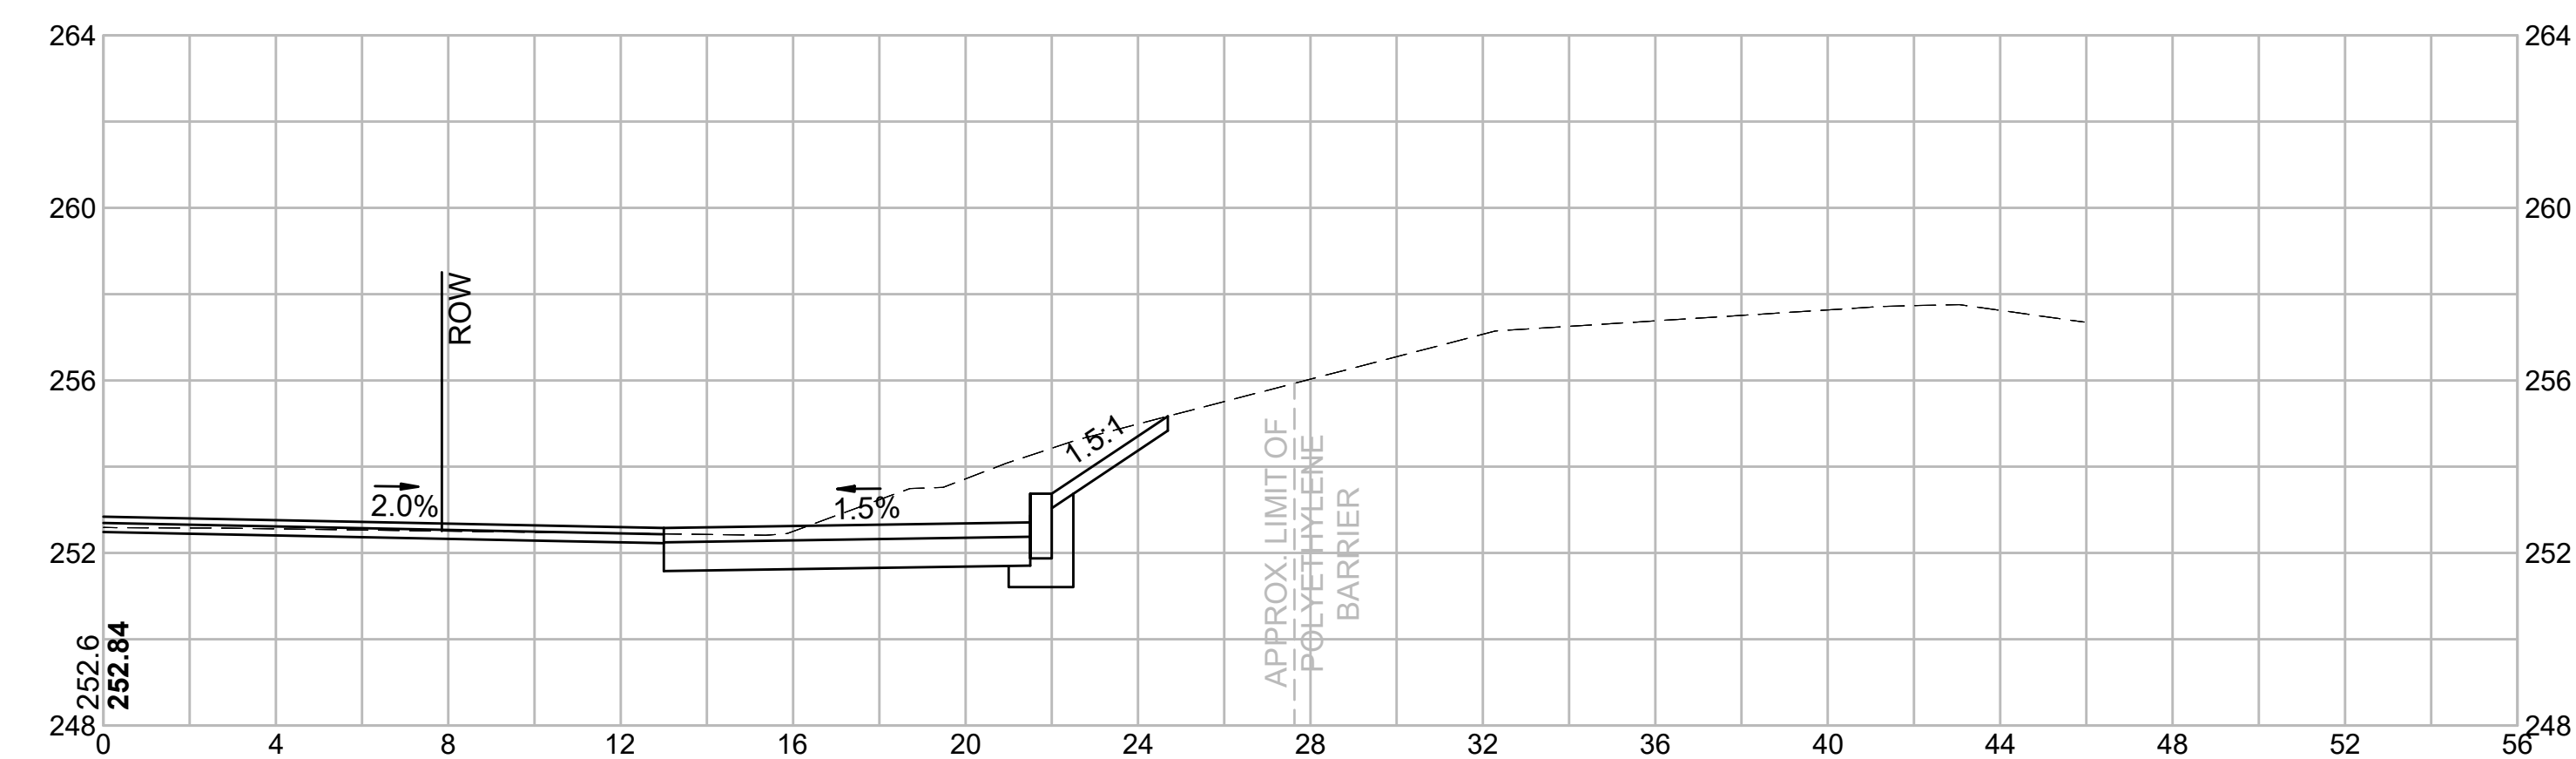



19+50

MA ROUTE 2A/110

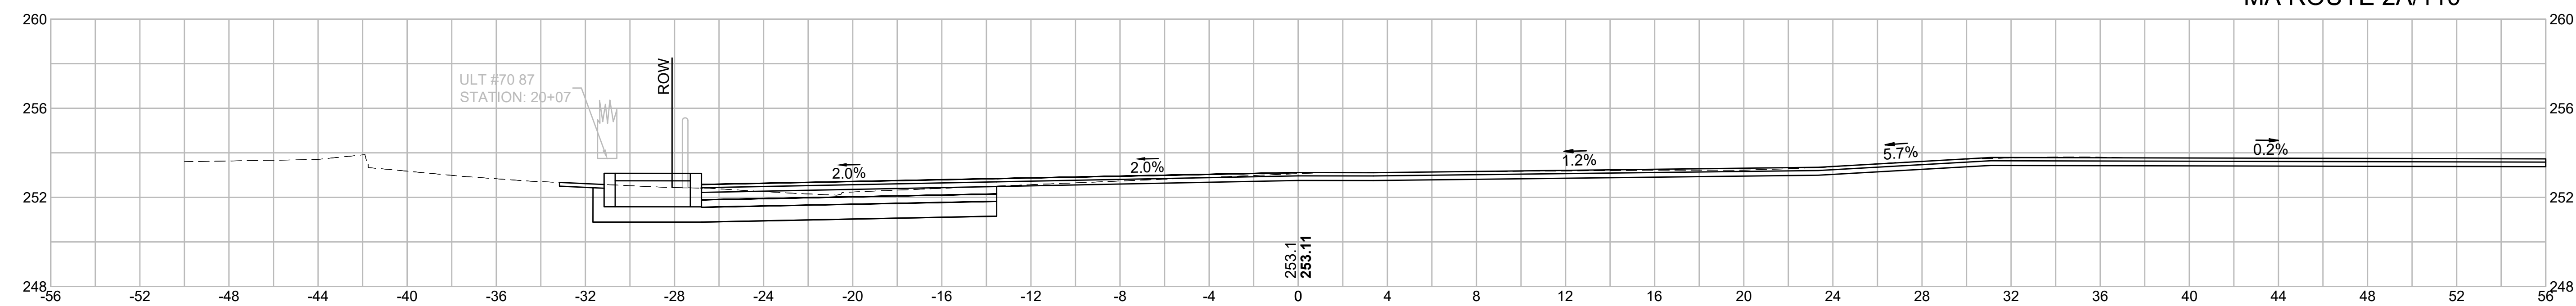

EARTHWORK 19+50	
CUT AREA	18.3 SF
FILL AREA	0 SF

19+13

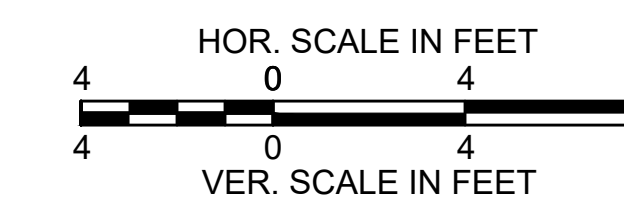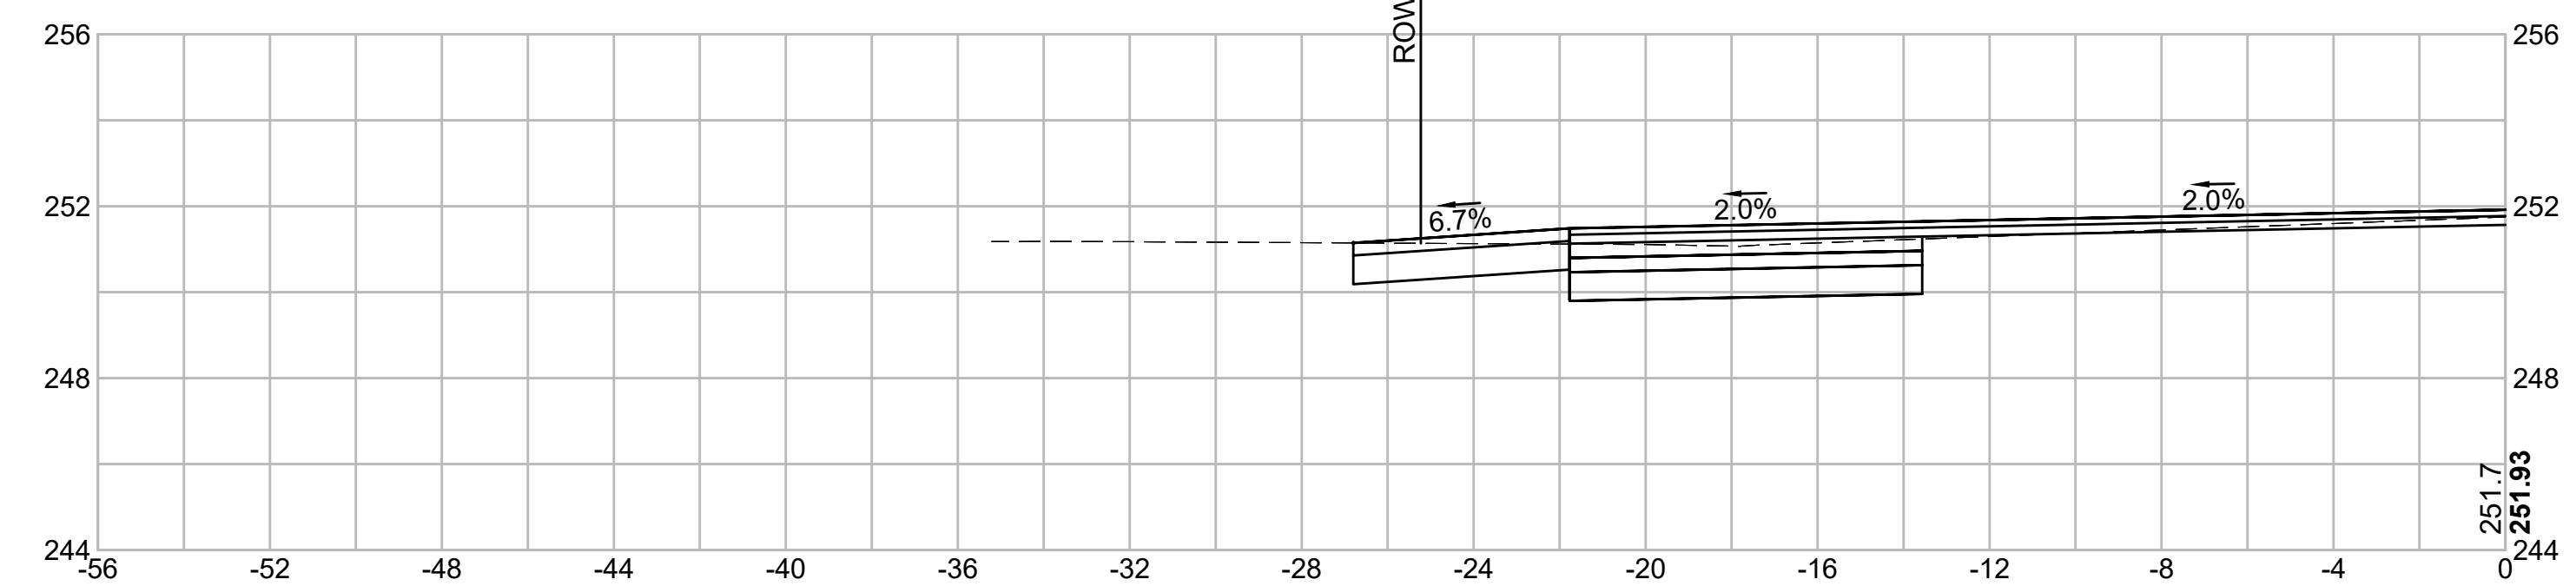


LITTLETON/AYER
ROUTE 2A (AYER ROAD)

STATE	FED. AID PROJ. NO.	SHEET NO.	TOTAL SHEETS
MA	-	54	57


PROJECT FILE NO. 608443

CROSS SECTIONS (23 OF 26)


608443_HD08(XSECS)DWG Plotted on 13-Nov-2020 11:09 AM

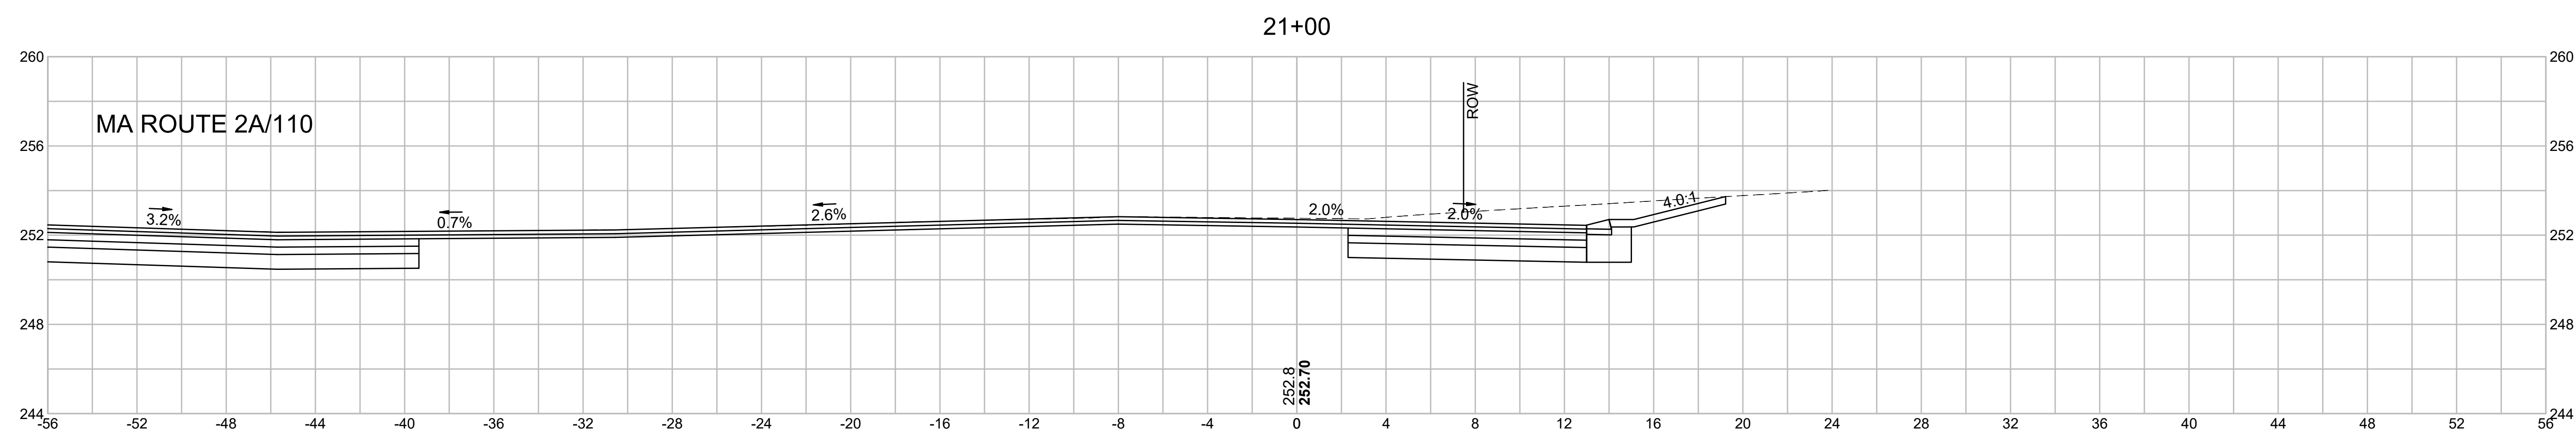

EARTHWORK 21+00	
CUT AREA	58.9 SF
FILL AREA	0 SF

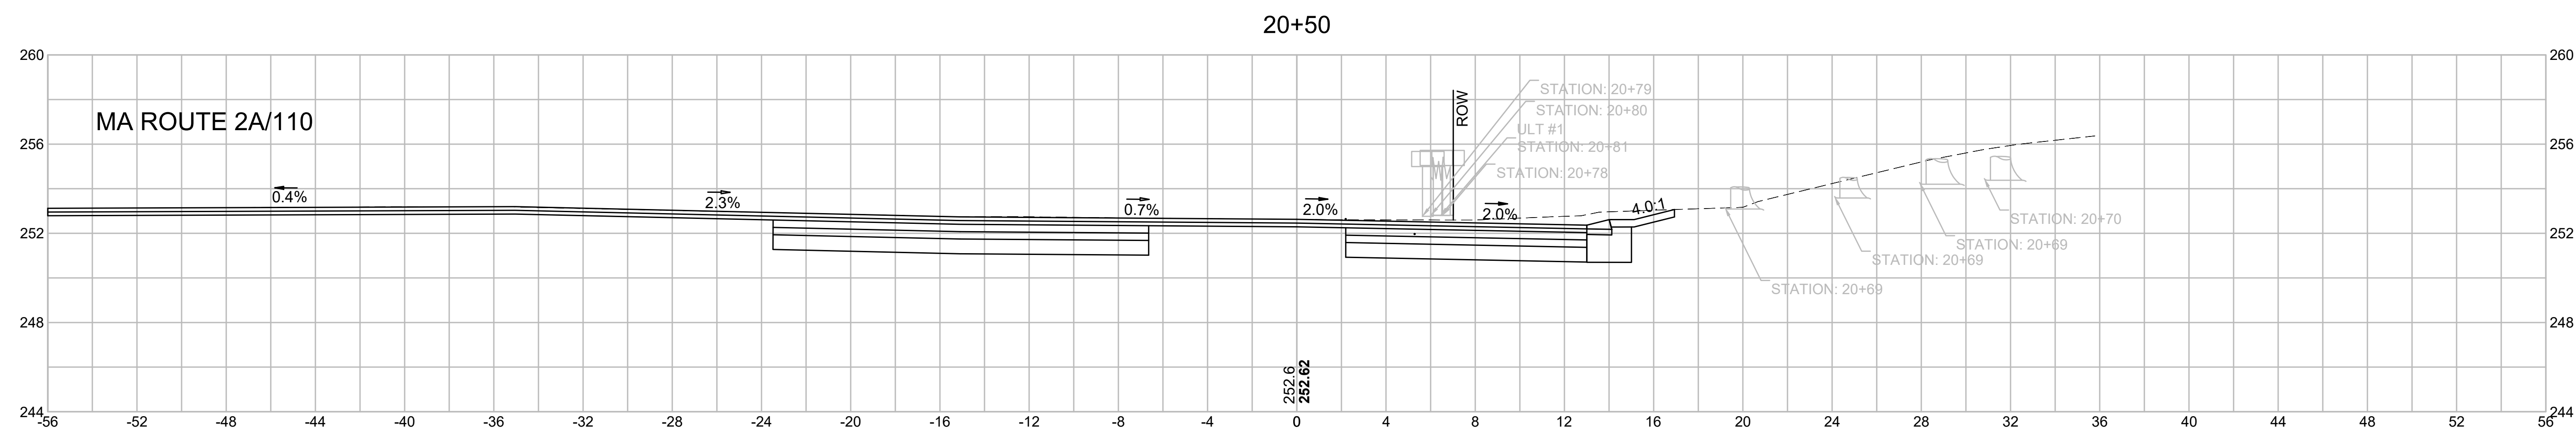

EARTHWORK 20+50	
CUT AREA	53.4 SF
FILL AREA	0 SF

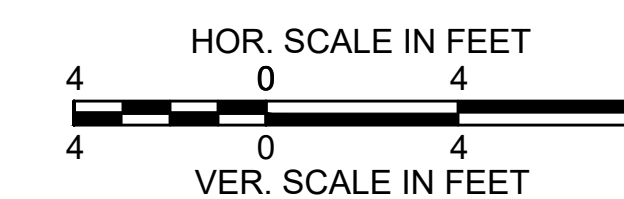


LITTLETON/AYER
ROUTE 2A (AYER ROAD)


STATE	FED. AID PROJ. NO.	SHEET NO.	TOTAL SHEETS
MA	-	55	57
PROJECT FILE NO.		608443	

CROSS SECTIONS (24 OF 26)


21+68

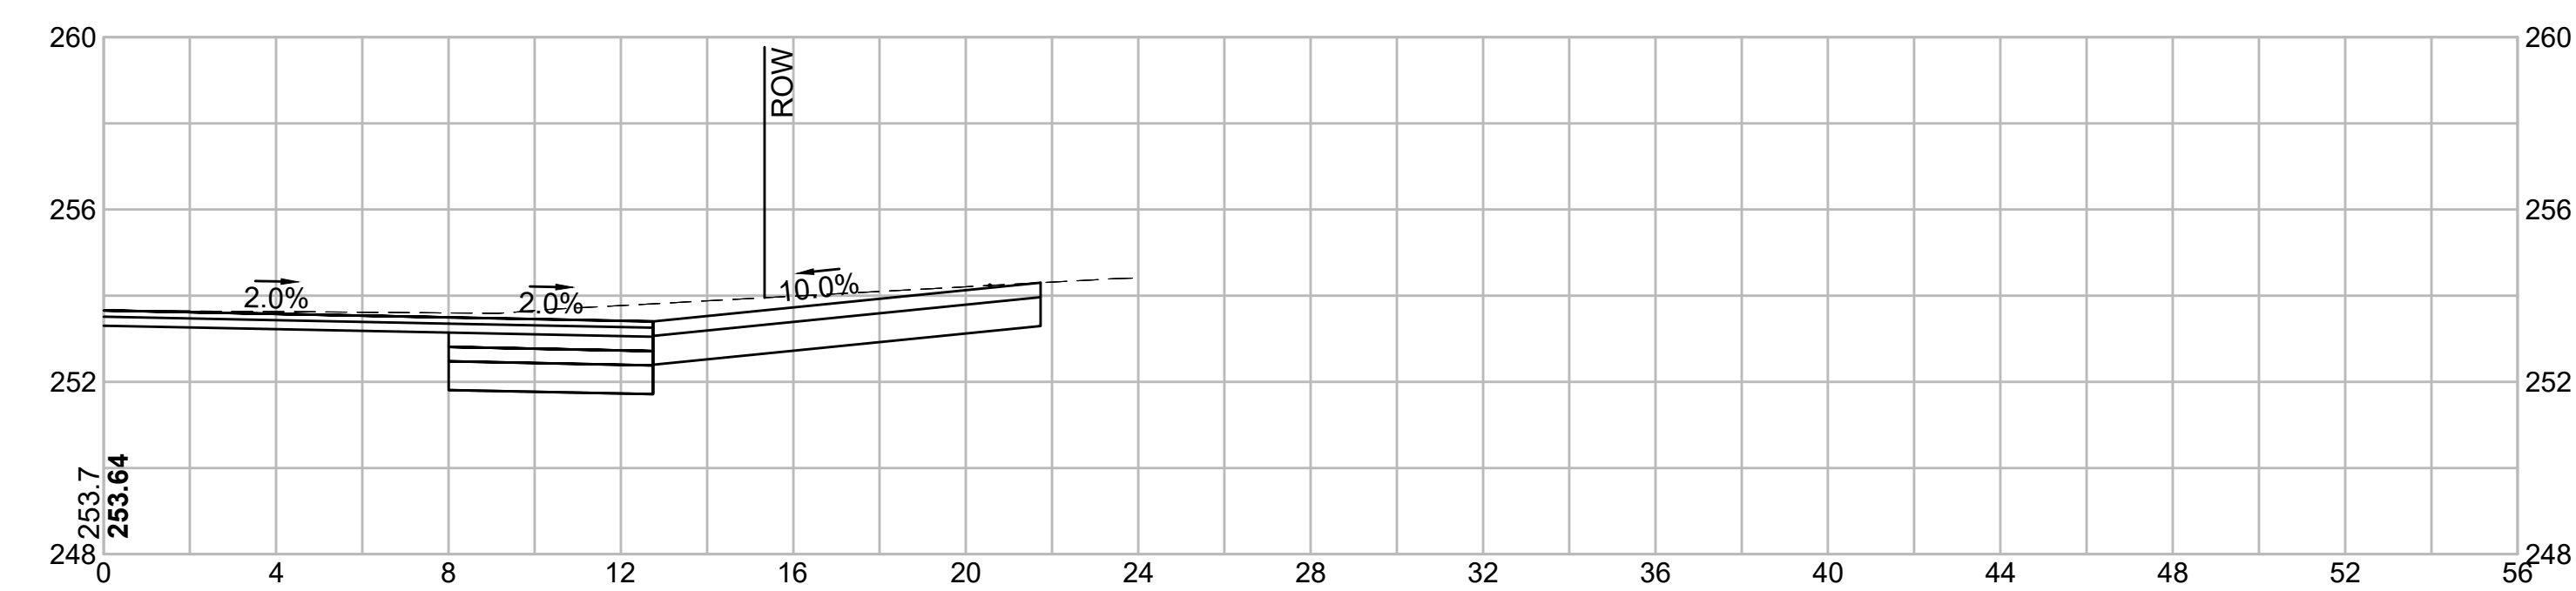

21+50

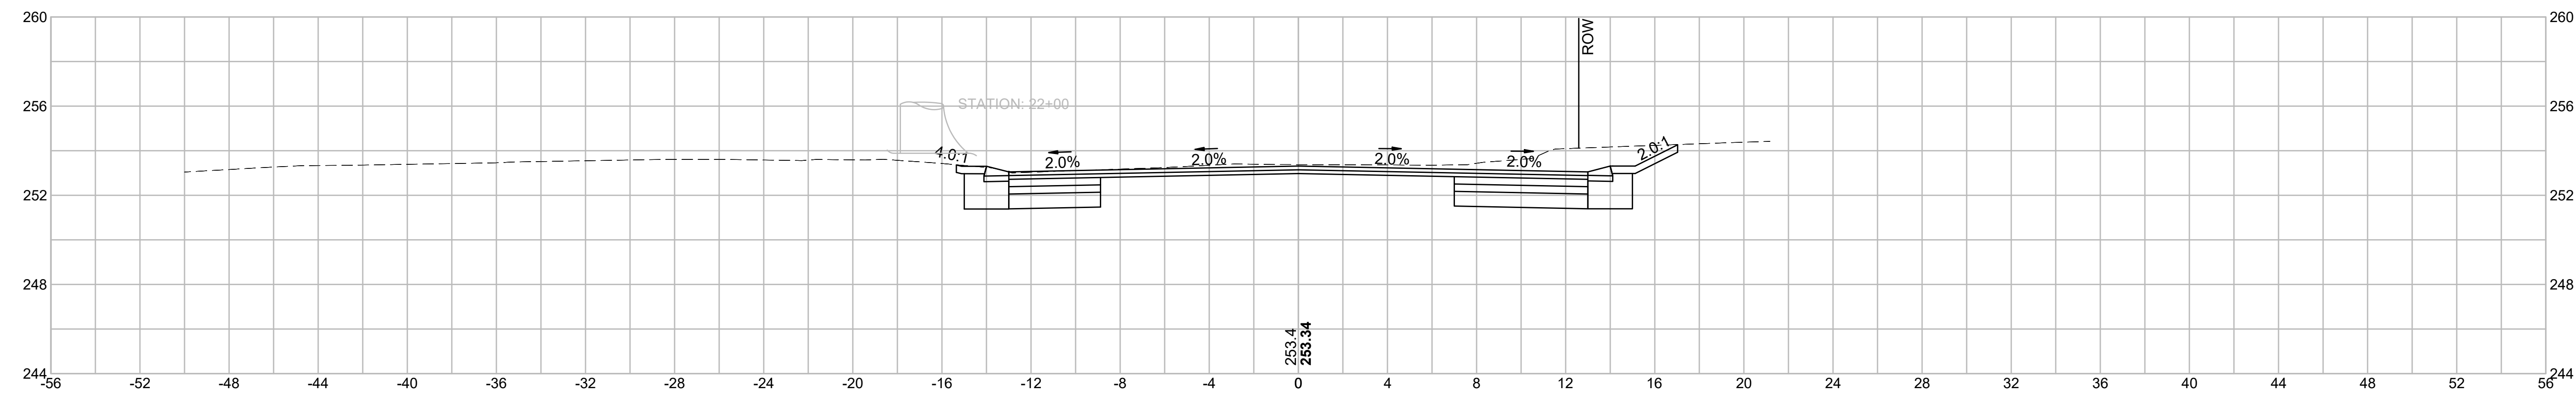

EARTHWORK 21+50	
CUT AREA	31.3 SF
FILL AREA	0 SF

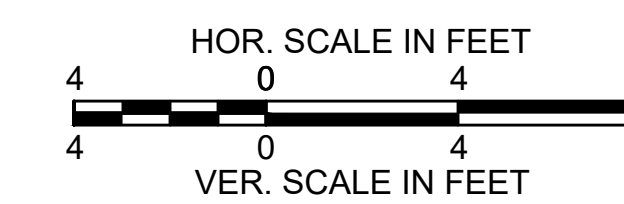


LITTLETON/AYER
ROUTE 2A (AYER ROAD)

STATE	FED. AID PROJ. NO.	SHEET NO.	TOTAL SHEETS
MA	-	56	57
PROJECT FILE NO.		608443	

CROSS SECTIONS (25 OF 26)


608443_HD08(XSECS)DWG Plotted on 13-Nov-2020 11:10 AM

22+50

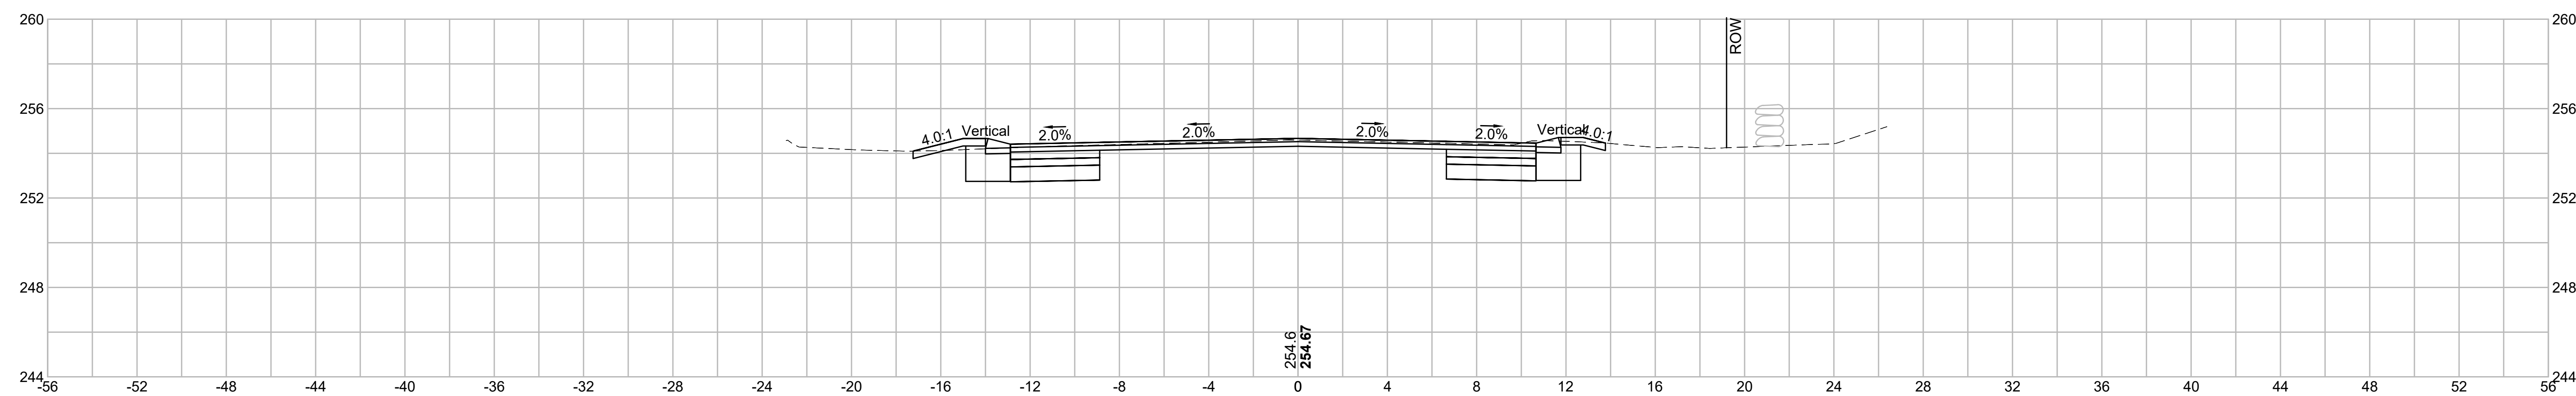


EARTHWORK 22+50	
CUT AREA	21.4 SF
FILL AREA	0.1 SF

22+00

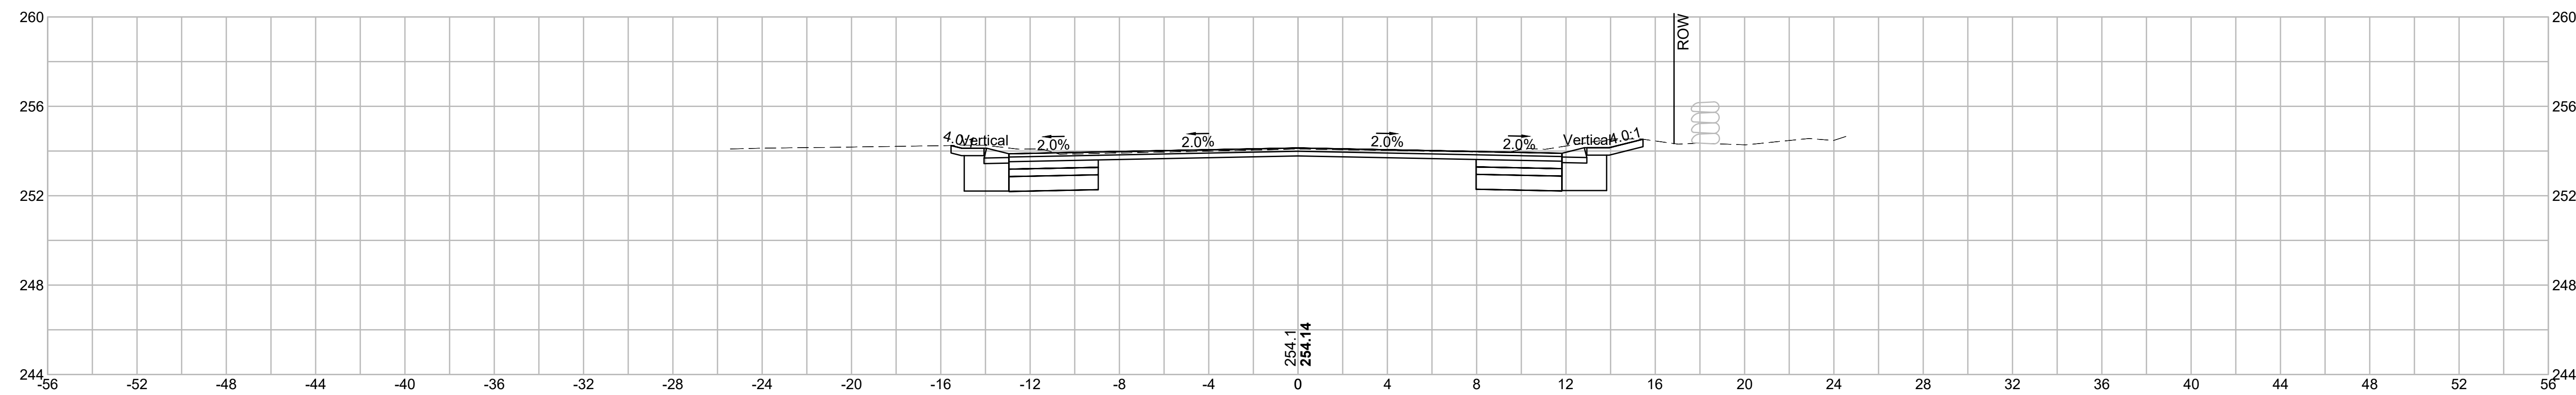

EARTHWORK 22+00	
CUT AREA	23.3 SF
FILL AREA	0 SF

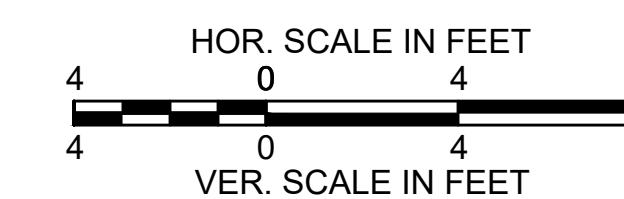


LITTLETON/AYER
ROUTE 2A (AYER ROAD)

STATE	FED. AID PROJ. NO.	SHEET NO.	TOTAL SHEETS
MA	-	57	57
PROJECT FILE NO.		608443	

CROSS SECTIONS (26 OF 26)


608443_HD08(XSECS)DWG Plotted on 13-Nov-2020 11:10 AM

23+50

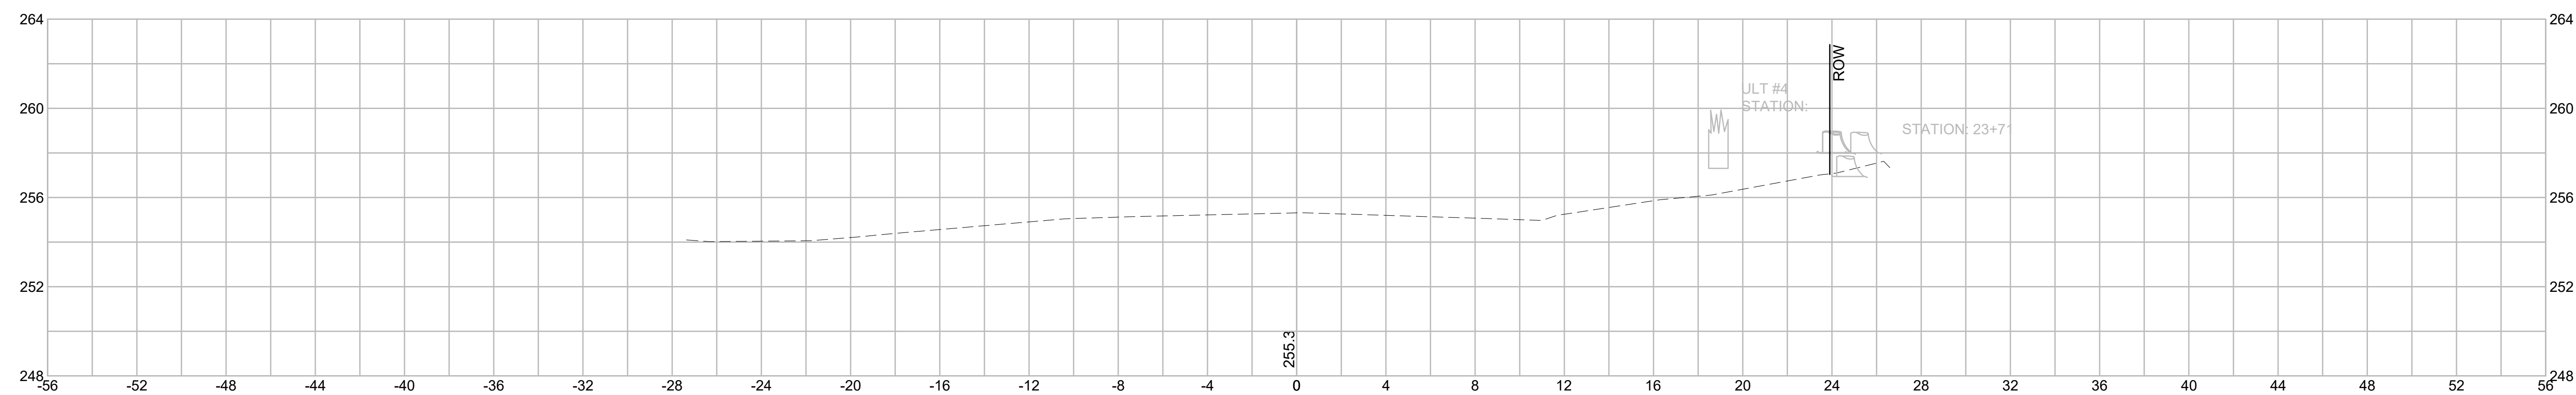

EARTHWORK 23+50	
CUT AREA	0 SF
FILL AREA	0 SF

23+00

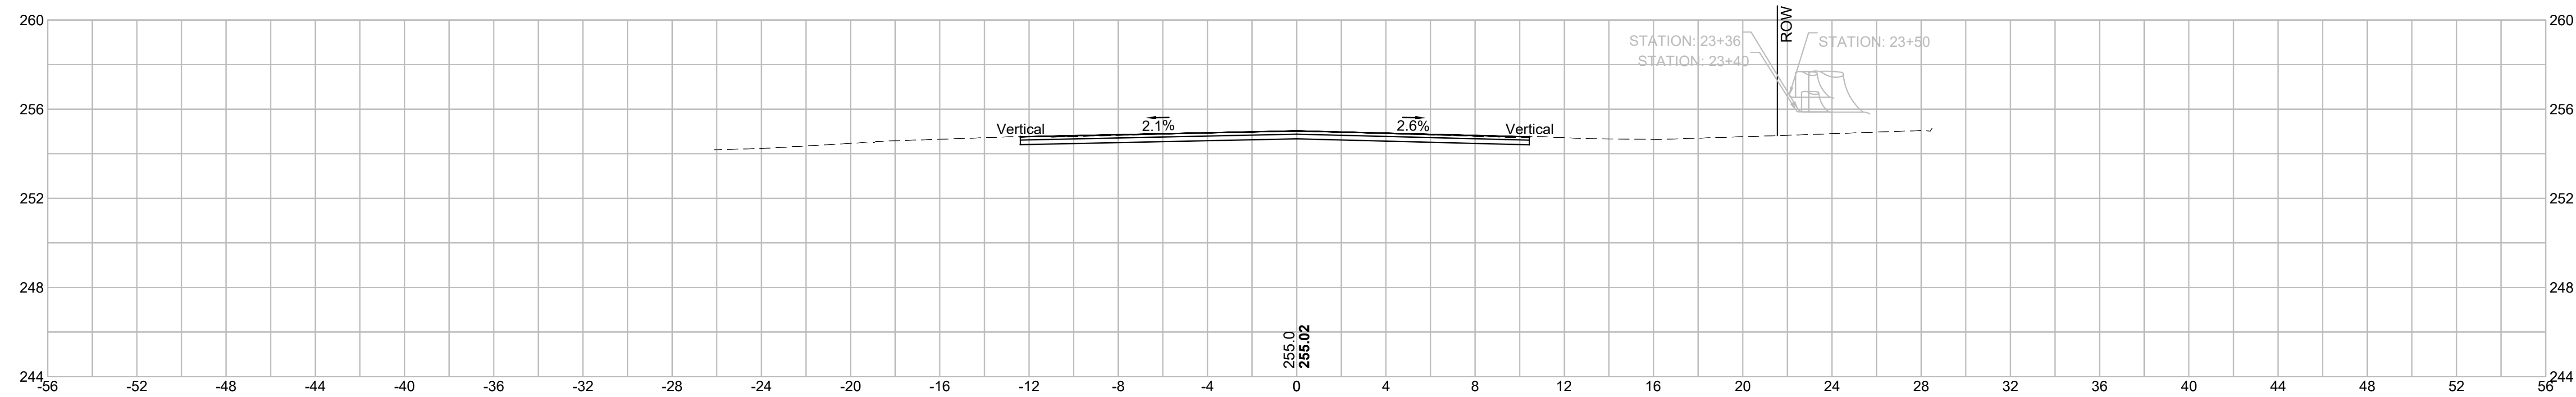

EARTHWORK 23+00	
CUT AREA	0 SF
FILL AREA	0 SF

