

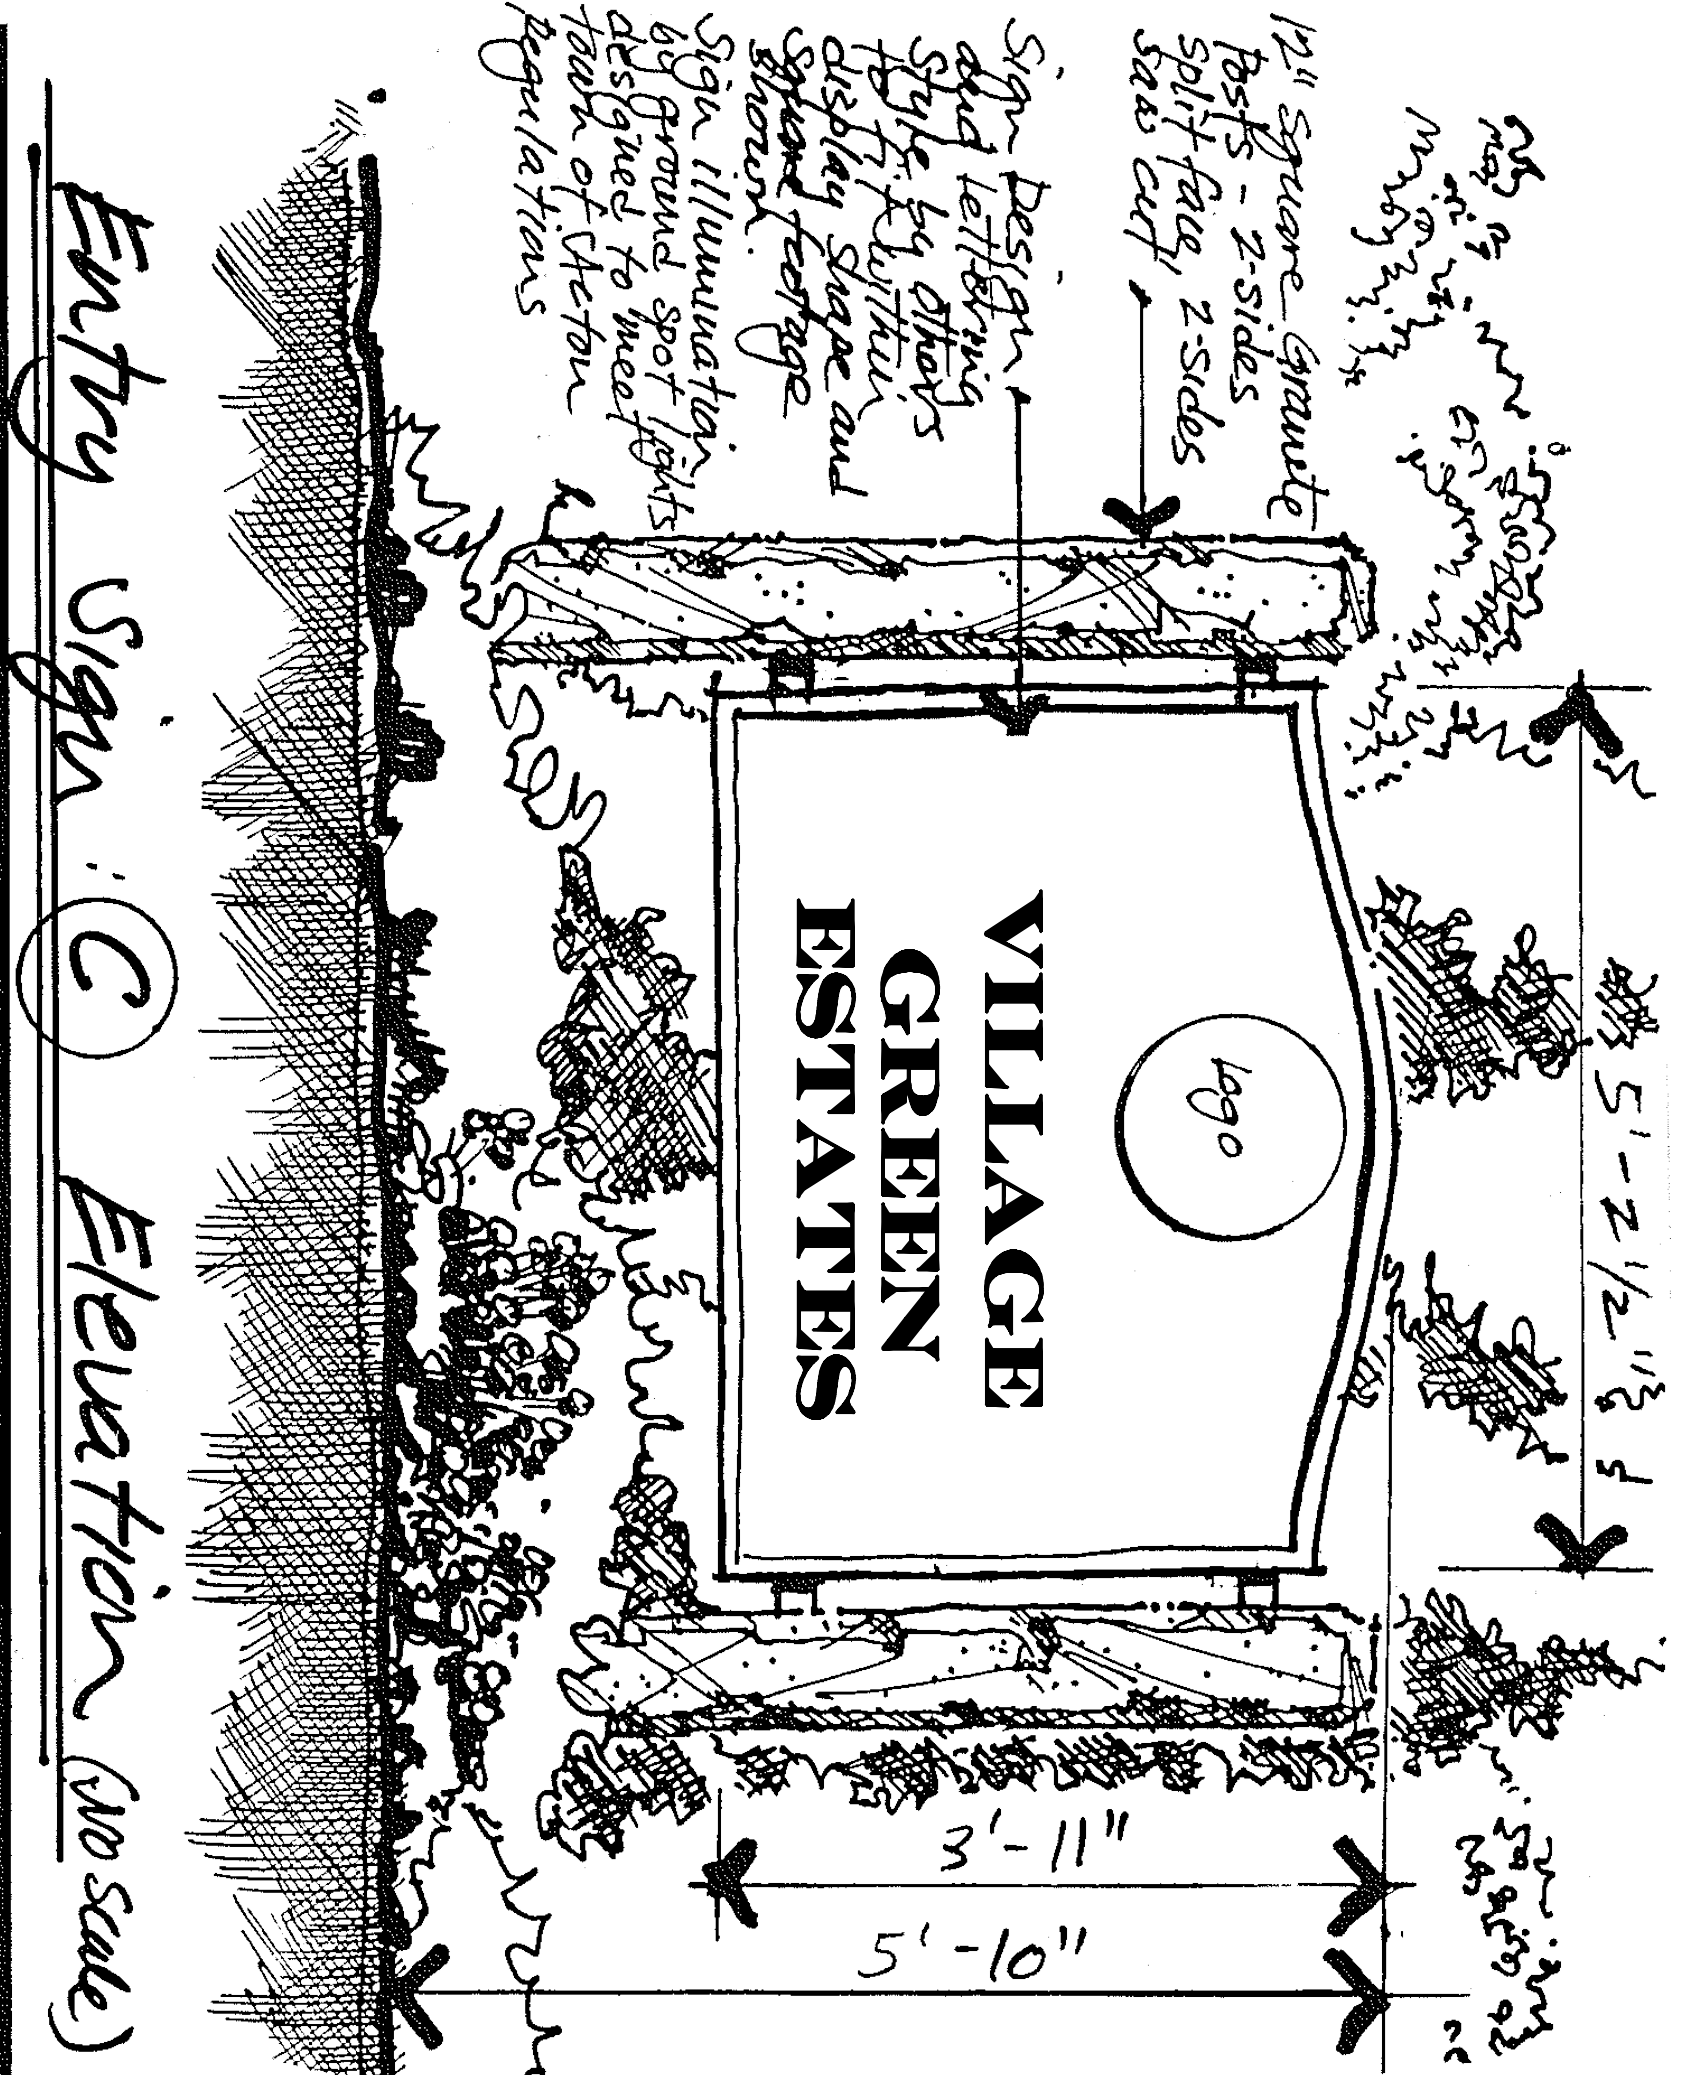


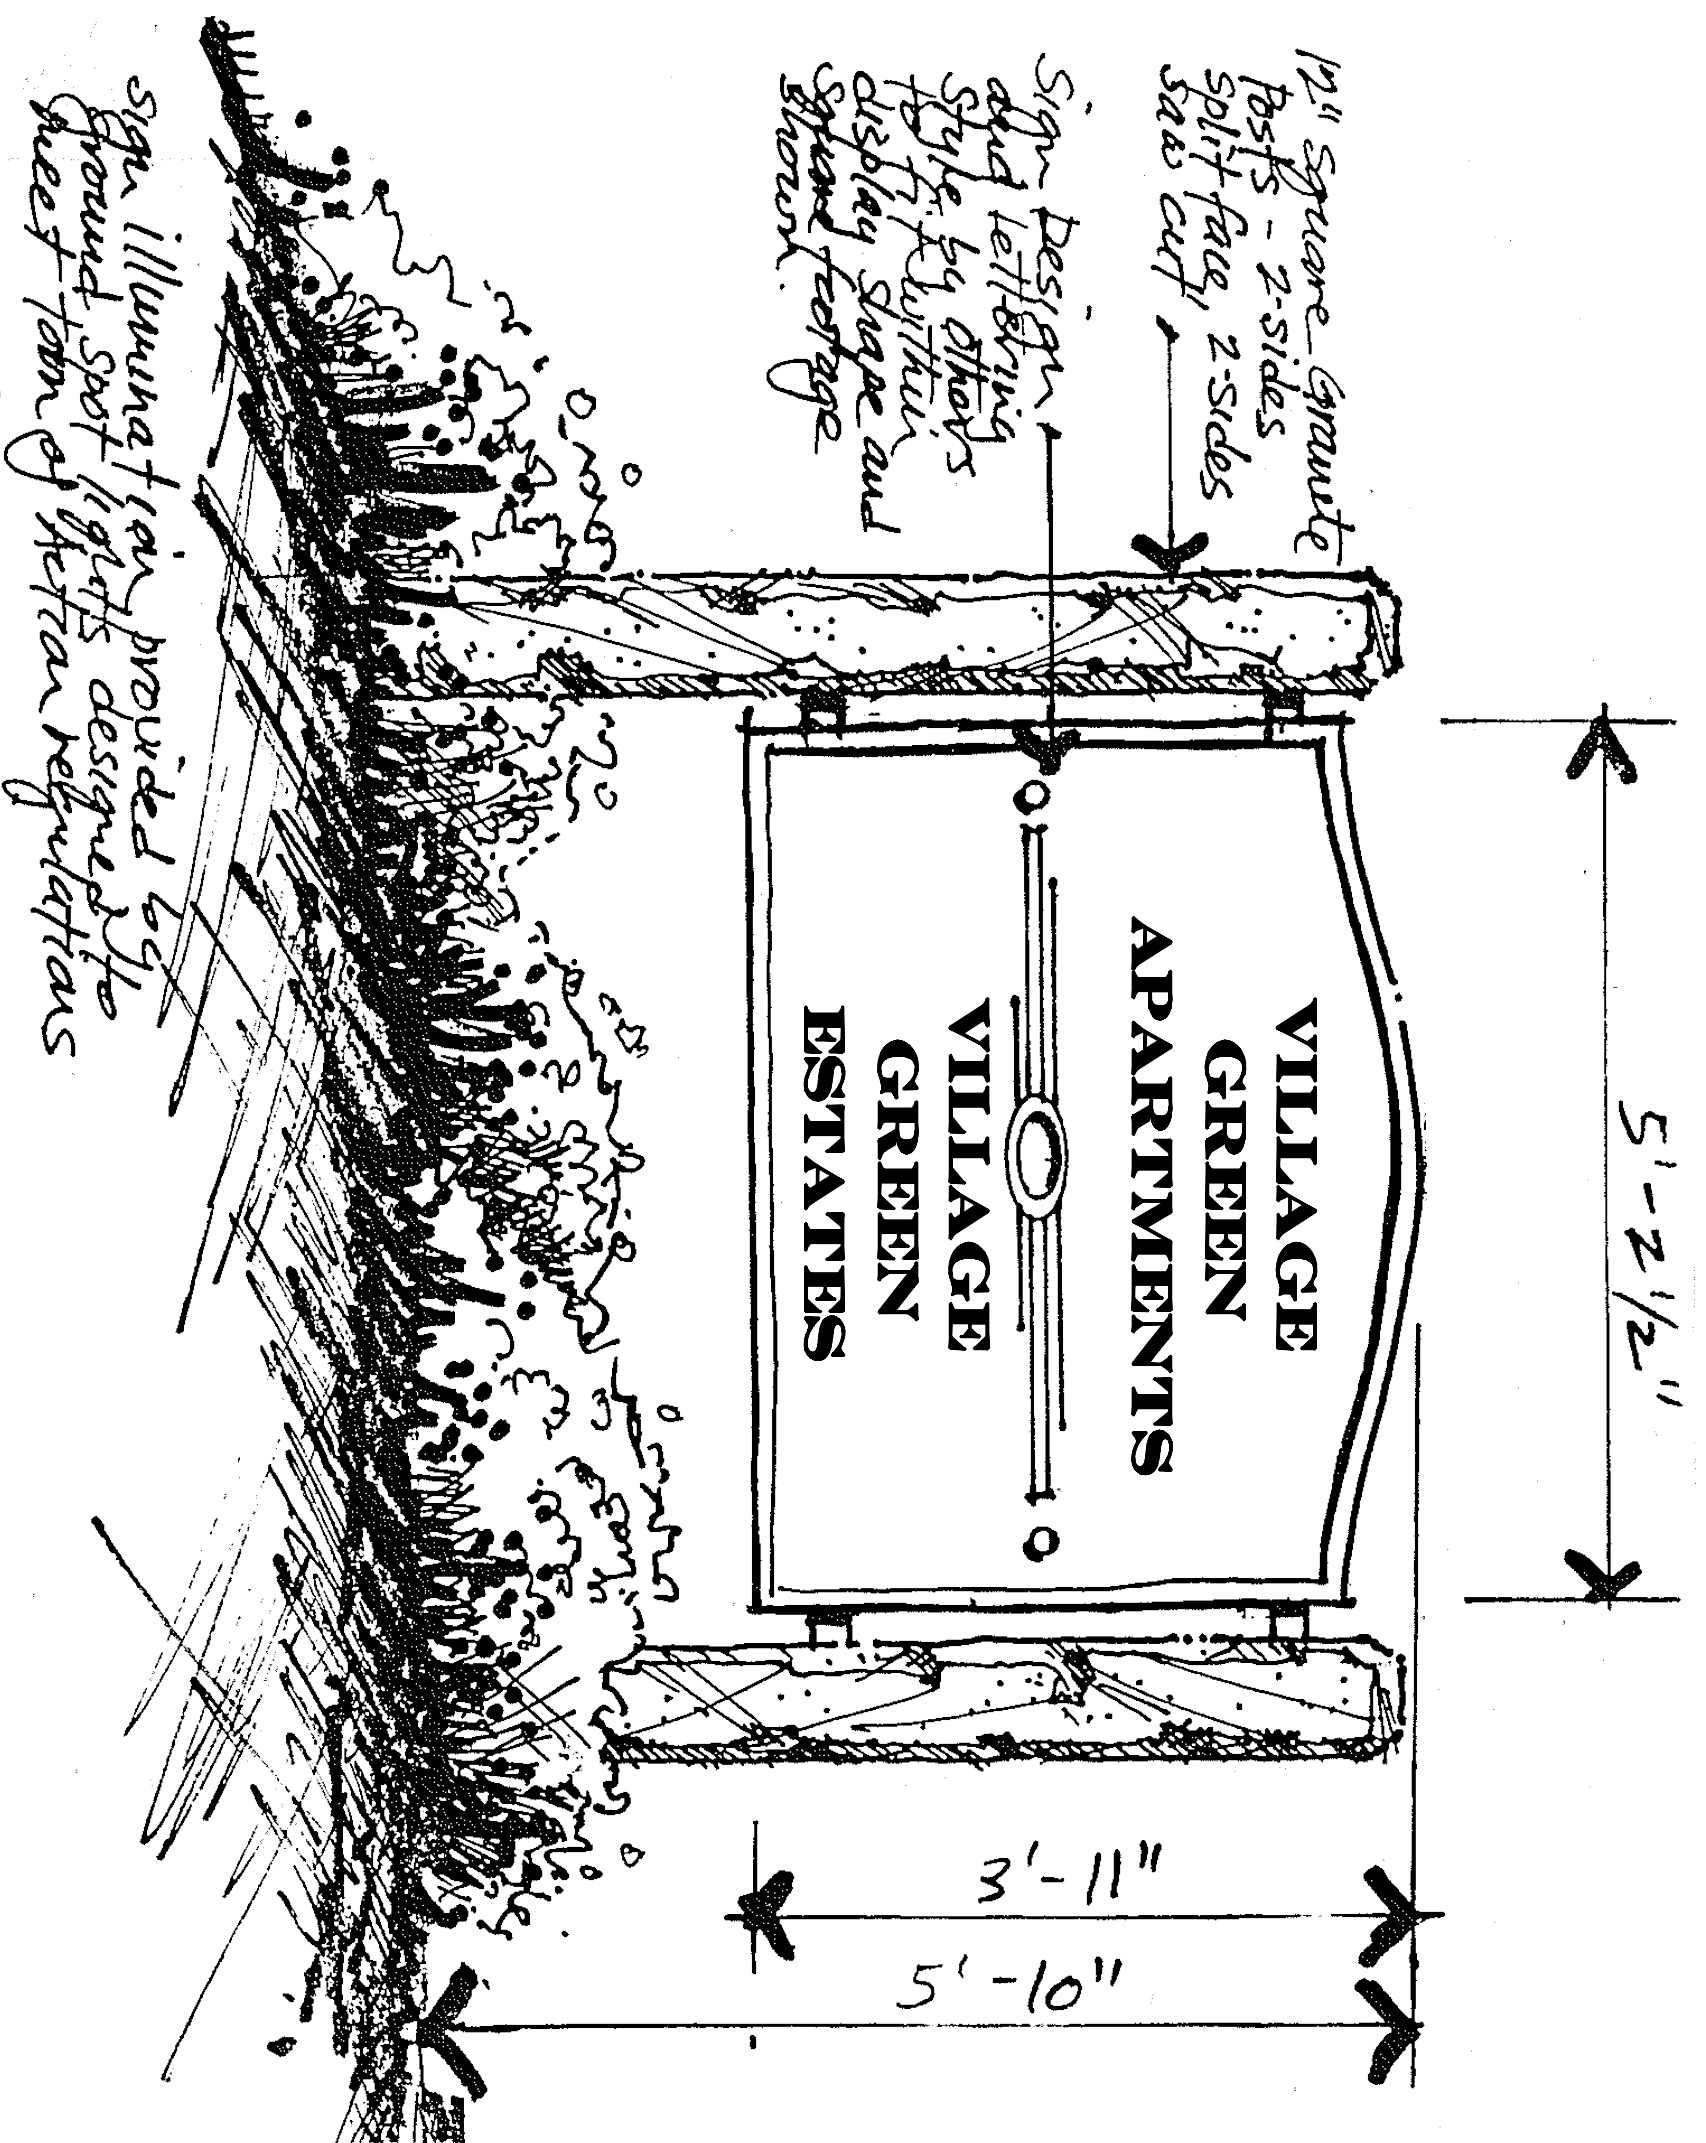

Entry Sign : (C) Elevation (no scale)

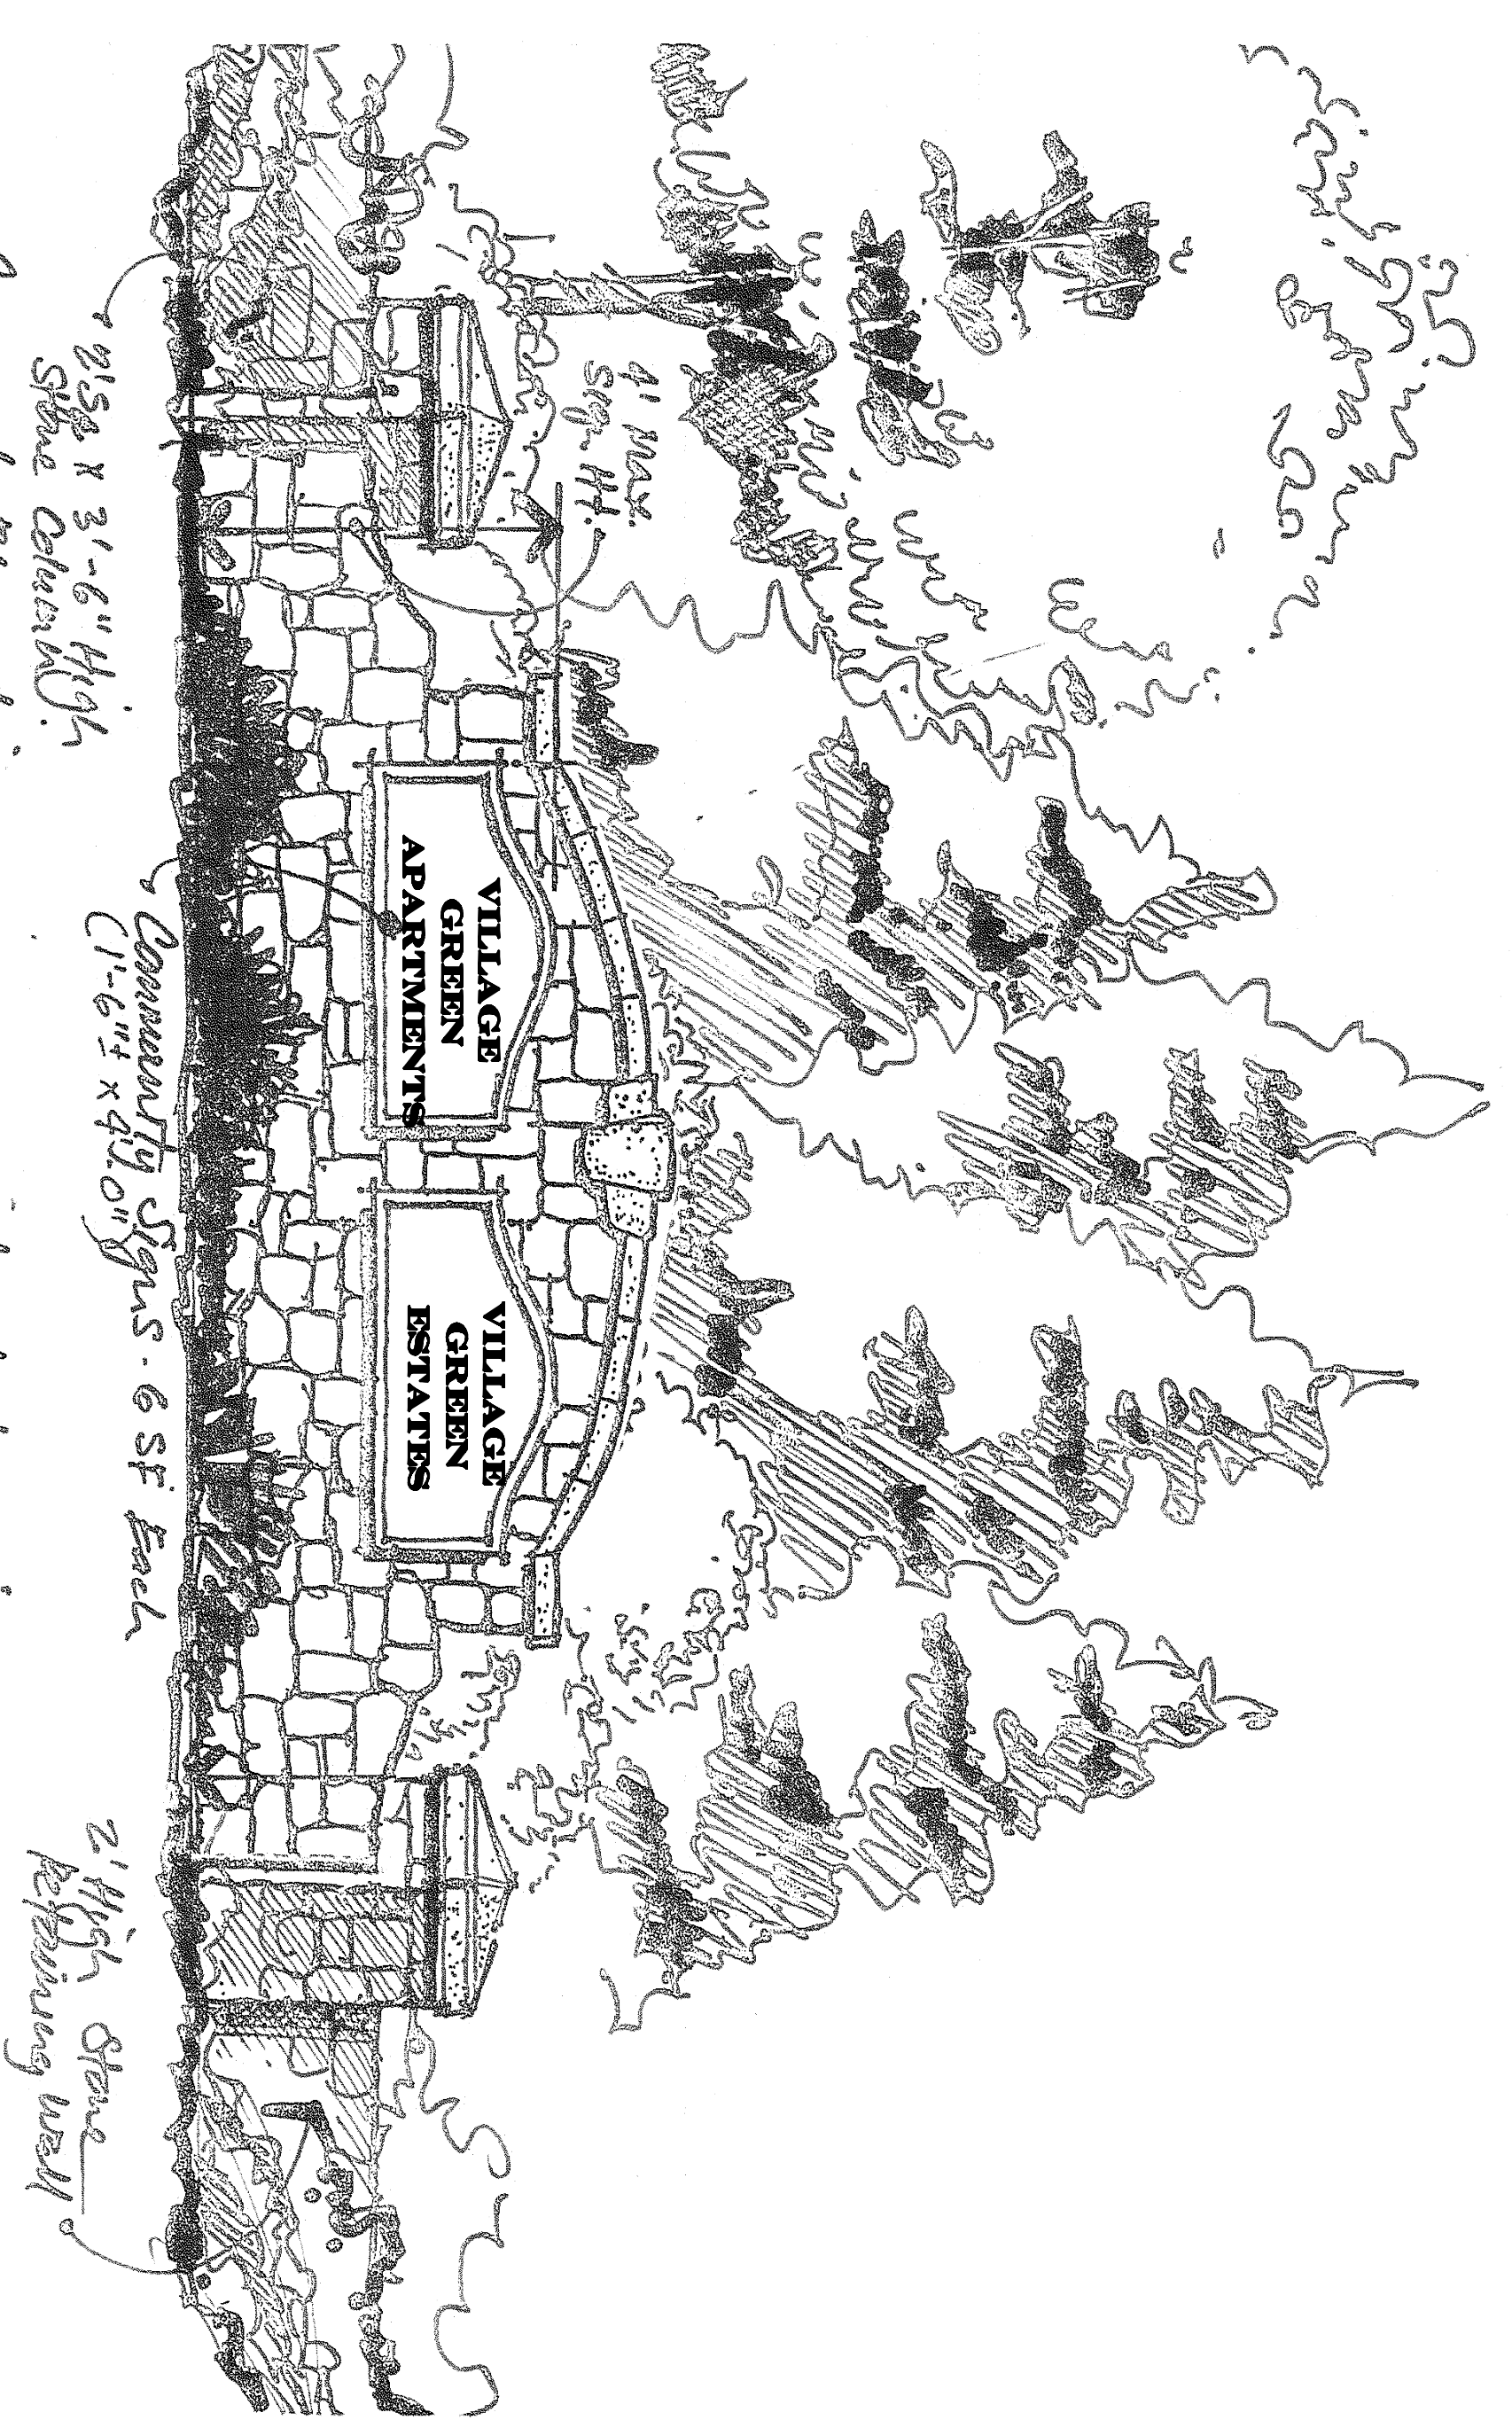

Concept Elevation : Community Entry Sign

PERMIT SET
NOT FOR CONSTRUCTION

VILLAGE GREEN
APARTMENTS
SITE SIGNS

LOCATION: 15 GREAT ROAD
TOWN: LITTLETON, MASSACHUSETTS
PREPARED FOR:
FIFTEEN GREAT
ROAD II LLC

SCALE: 1"=100' DATE: JULY 2011

Places Associates, Inc.

Planning, Landscape Architecture,
Civil Engineering, Surveying
510 KING STREET, SUITE 9
LITTLETON, MA 01460
978.486.0334 Fax
978.486.0447
EMAIL: places@verizon.net

PROJECT No.: 11-6303 PLAN No. CP-10