





TYPICAL FRONT ELEVATION
24 AND 28 UNIT BLDG

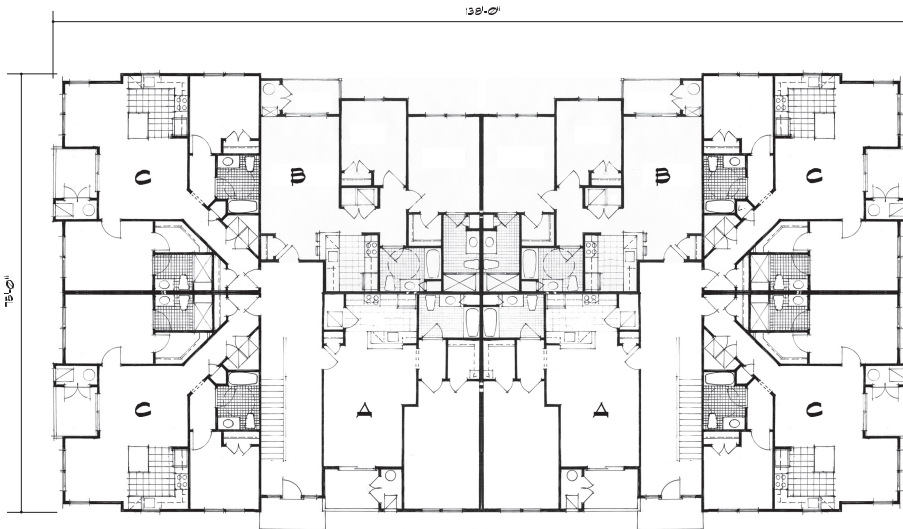

1ST FLOOR PLAN WITH 2 BEDROOM UNITS

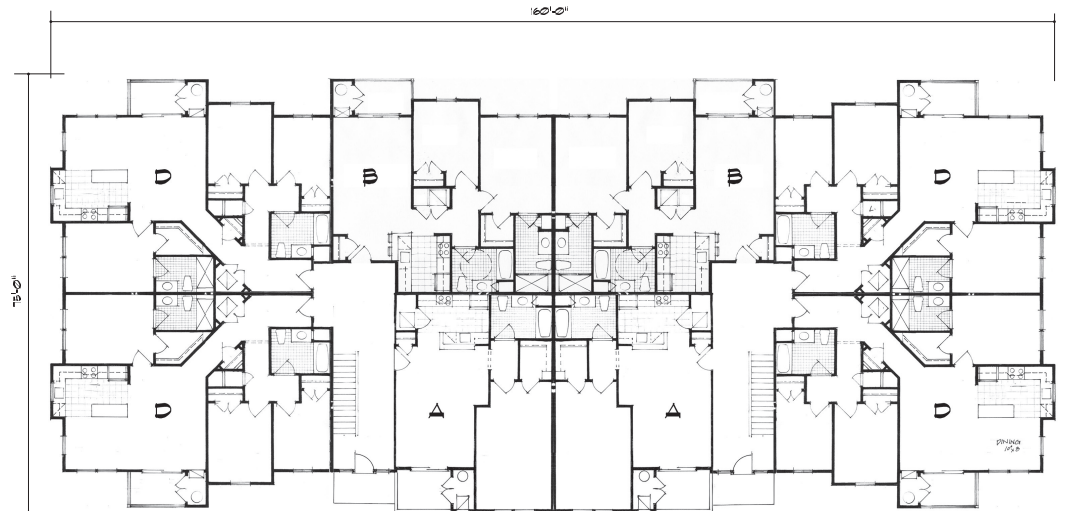

1ST FLOOR PLAN WITH 3 BEDROOM UNITS

15 GREAT ROAD

LITTLETON, MASSACHUSETTS
FIFTEEN GREAT ROAD II, LLC



Timothy F. Wentz, AIA
MA Reg. #10478

NO SCALE
MARCH 25, 2011
© 2011 - GATE 17 ARCHITECTURE, LLC

GATE
architecture
124 Monument Avenue
Malvern, Pennsylvania, 19355
610.240.4844



TYPICAL SIDE ELEVATION
24 UNIT BLDG



TYPICAL REAR ELEVATION
24 UNIT BLDG

15 GREAT ROAD

LITTLETON, MASSACHUSETTS
FIFTEEN GREAT ROAD II, LLC



Timothy F. Wentz, AIA
MA Reg. #10478

NO SCALE
MARCH 25, 2011
© 2011 - GATE 17 ARCHITECTURE, LLC

GATE
architecture
124 Monument Avenue
Malvern, Pennsylvania, 19355
610.240.4844



TYPICAL SIDE ELEVATION
28 UNIT BLDG



TYPICAL REAR ELEVATION
28 UNIT BLDG

15 GREAT ROAD


LITTLETON, MASSACHUSETTS
FIFTEEN GREAT ROAD II, LLC




Timothy F. Wentz, AIA
MA Reg. #10478

NO SCALE
MARCH 25, 2011
© 2011 - GATE 17 ARCHITECTURE, LLC

GATE
architecture
124 Monument Avenue
Malvern, Pennsylvania, 19355
610.240.4844

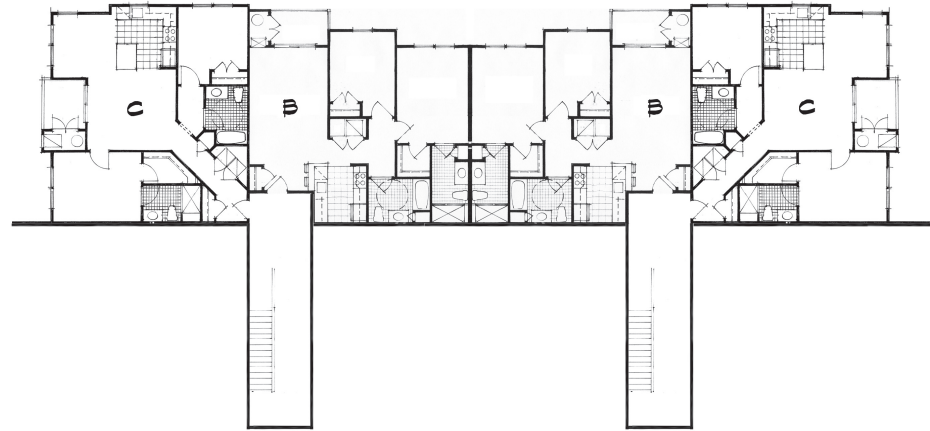

GARDEN FLOOR PLAN WITH 2 BEDROOM UNITS

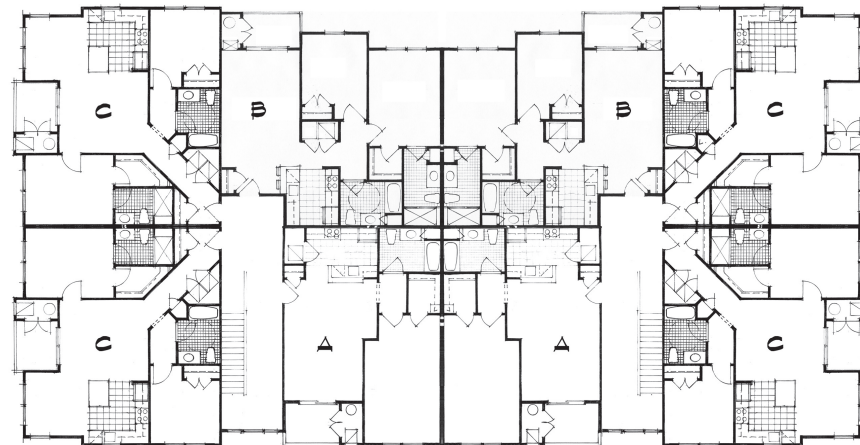

2nd & 3rd FLOOR PLAN WITH 2 BEDROOM UNITS

15 GREAT ROAD


LITTLETON, MASSACHUSETTS
FIFTEEN GREAT ROAD II, LLC




Timothy F. Wentz, AIA
MA Reg. #10478

NO SCALE
MARCH 25, 2011
© 2011 - GATE 17 ARCHITECTURE, LLC

GATE
architecture
124 Monument Avenue
Malvern, Pennsylvania, 19355
610.240.4844

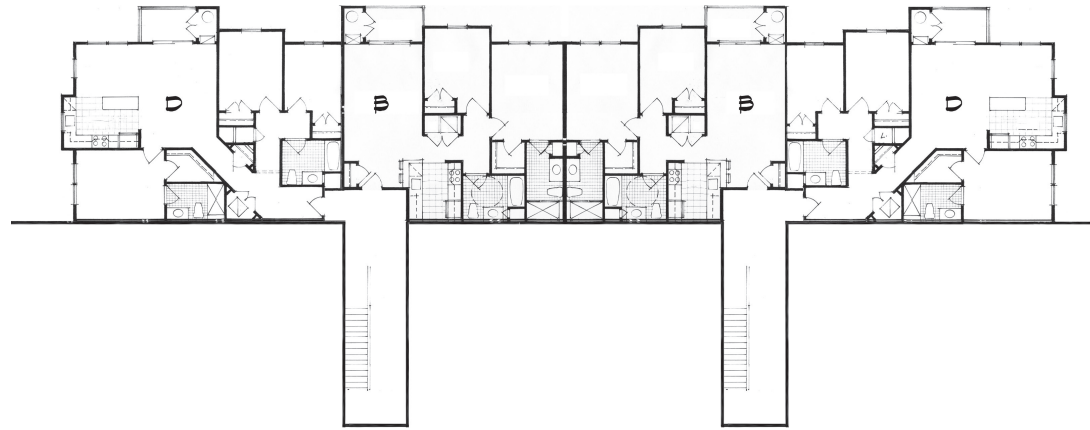

GARDEN FLOOR PLAN WITH 3 BEDROOM UNITS

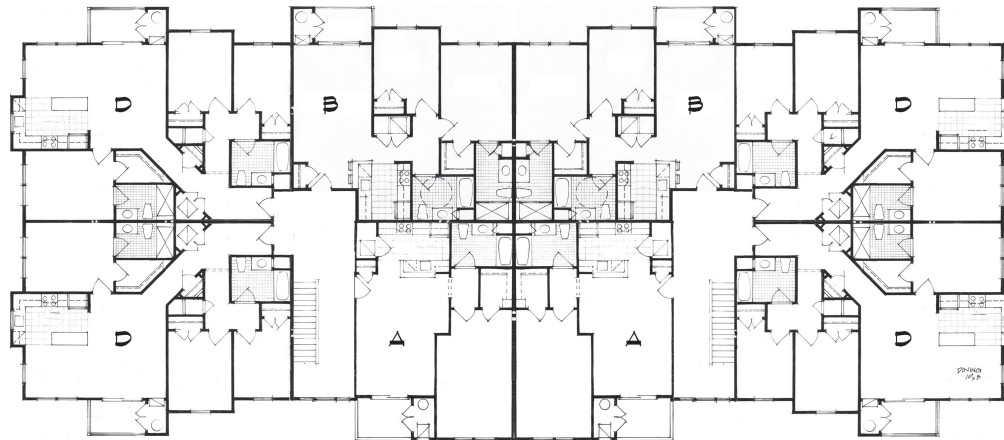

2nd & 3rd FLOOR PLAN WITH 3 BEDROOM UNITS

15 GREAT ROAD


LITTLETON, MASSACHUSETTS
FIFTEEN GREAT ROAD II, LLC




Timothy F. Wentz, AIA
MA Reg. #10478

NO SCALE
MARCH 25, 2011
© 2011 - GATE 17 ARCHITECTURE, LLC


GATE
architecture
124 Monument Avenue
Malvern, Pennsylvania, 19355
610.240.4844

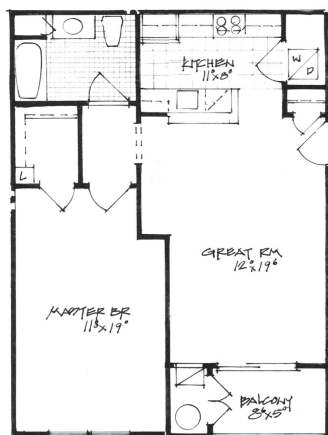


UNIT A
895 SF

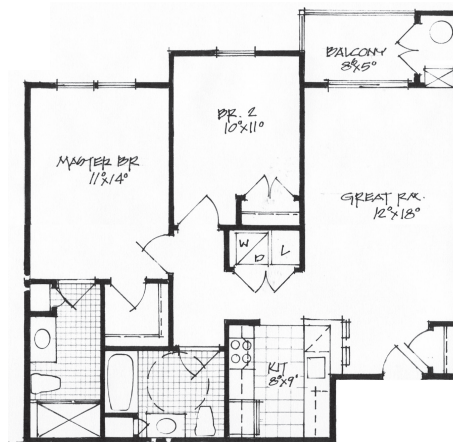

UNIT B
997 SF

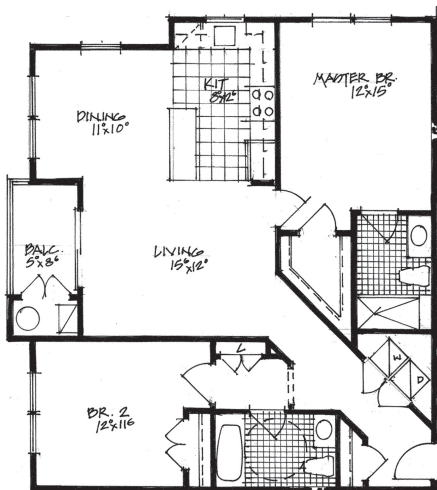

UNIT C
1158 SF

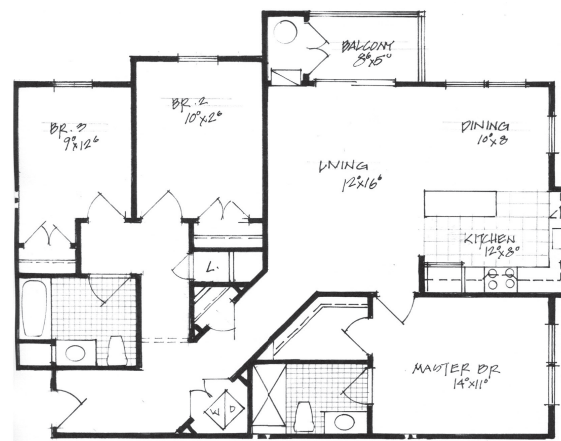

UNIT D
1271 SF

15 GREAT ROAD

LITTLETON, MASSACHUSETTS
FIFTEEN GREAT ROAD II, LLC




Timothy F. Wentz, AIA
MA Reg. #10478

NO SCALE
MARCH 25, 2011
© 2011 - GATE 17 ARCHITECTURE, LLC

GATE
architecture
124 Monument Avenue
Malvern, Pennsylvania, 19355
610.240.4844



FRONT ELEVATION

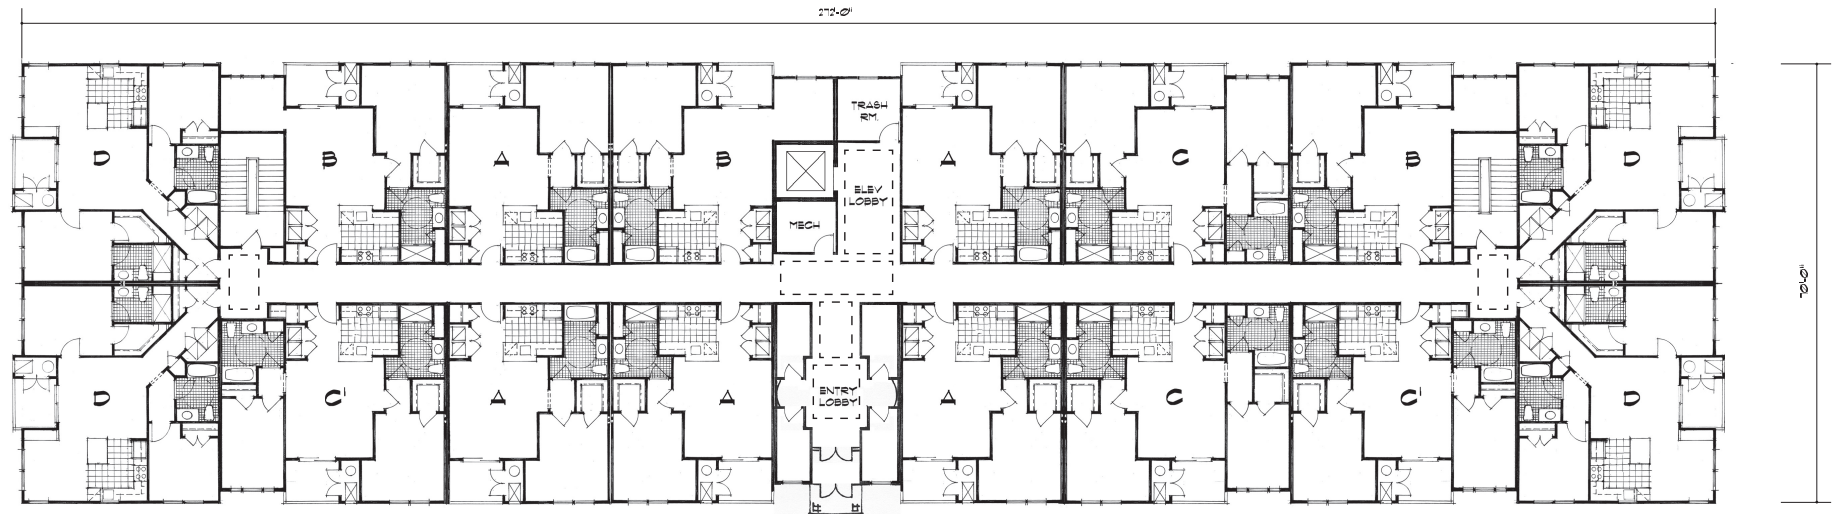

1ST FLOOR PLAN

15 GREAT ROAD

LITTLETON, MASSACHUSETTS

FIFTEEN GREAT ROAD II, LLC



Timothy F. Wentz, AIA
MA Reg. #10478

NO SCALE
MARCH 25, 2011
© 2011 - GATE 17 ARCHITECTURE, LLC

GATE
architecture
124 Monument Avenue
Malvern, Pennsylvania, 19355
610.240.4844



SIDE ELEVATION



REAR ELEVATION

15 GREAT ROAD

LITTLETON, MASSACHUSETTS


FIFTEEN GREAT ROAD II, LLC




Timothy F. Wentz, AIA
MA Reg. #10478

NO SCALE
MARCH 25, 2011
© 2011 - GATE 17 ARCHITECTURE, LLC

GATE
architecture
124 Monument Avenue
Malvern, Pennsylvania, 19355
610.240.4844

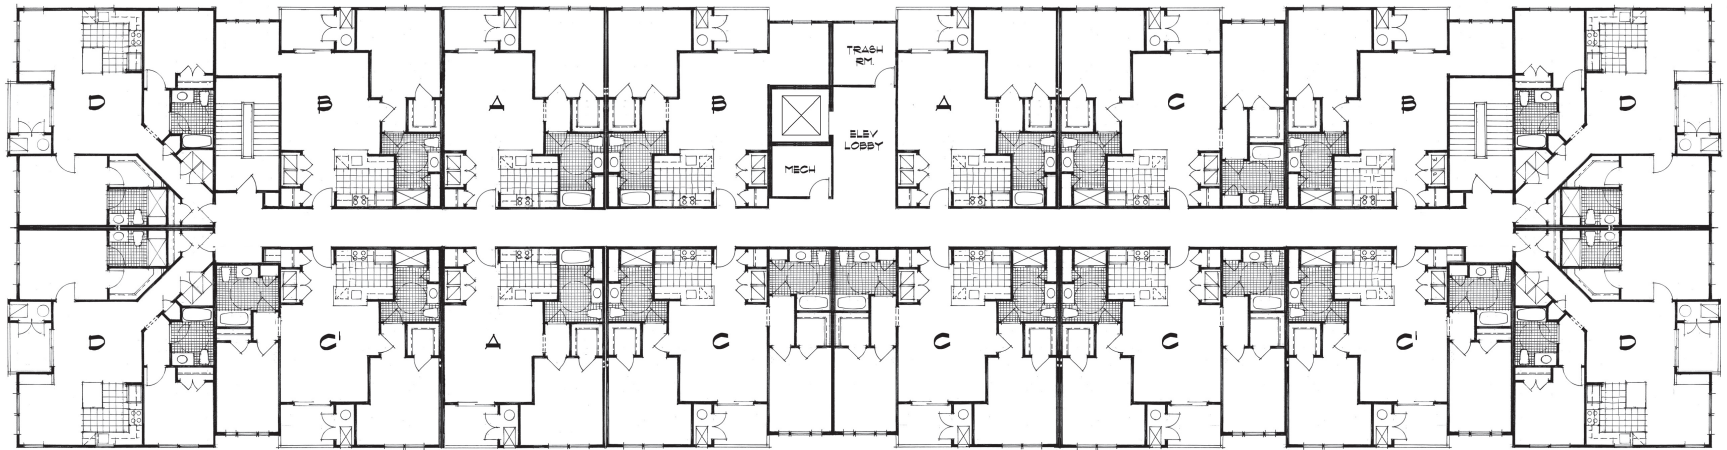

UPPER FLOOR PLANS

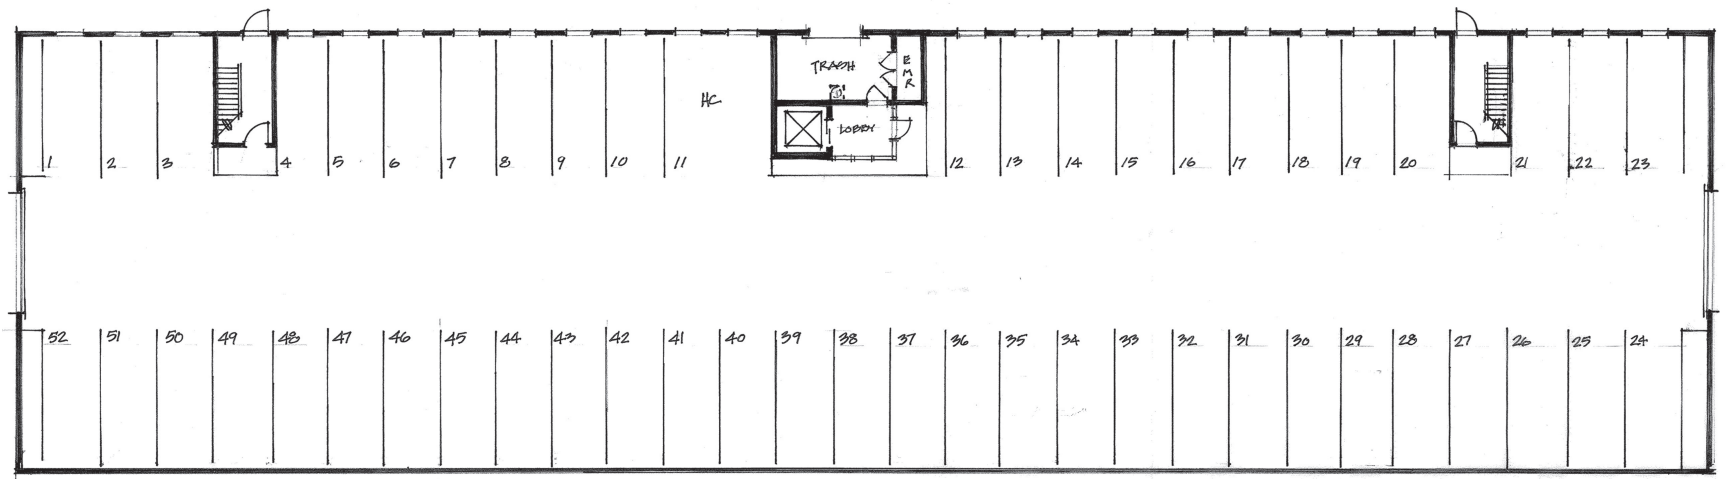

GARAGE FLOOR PLAN

15 GREAT ROAD


LITTLETON, MASSACHUSETTS
FIFTEEN GREAT ROAD II, LLC




Timothy F. Wentz, AIA
MA Reg. #10478

NO SCALE
MARCH 25, 2011
© 2011 - GATE 17 ARCHITECTURE, LLC


GATE
architecture
124 Monument Avenue
Malvern, Pennsylvania, 19355
610.240.4844

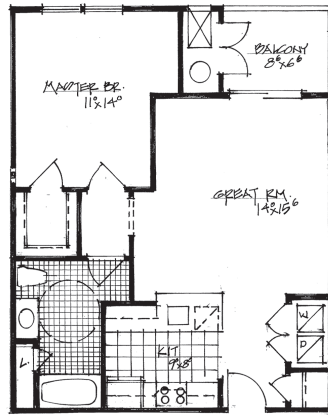


UNIT A
769 SF

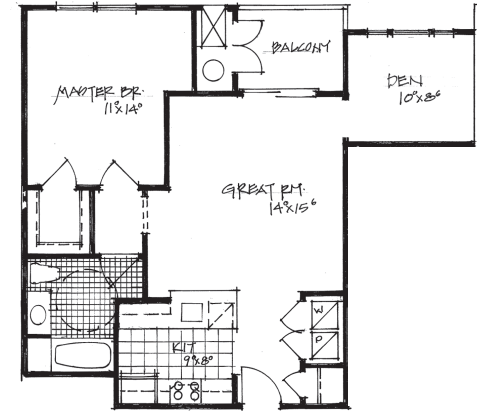

UNIT B
840 SF

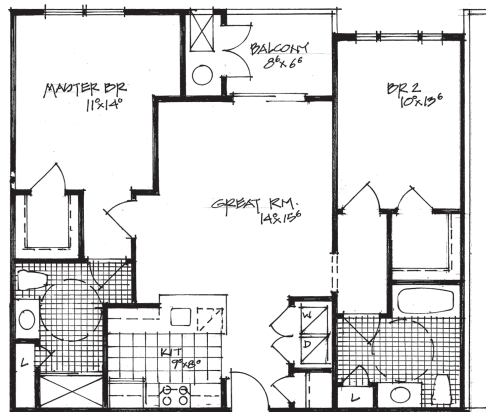

UNIT C
1089 SF

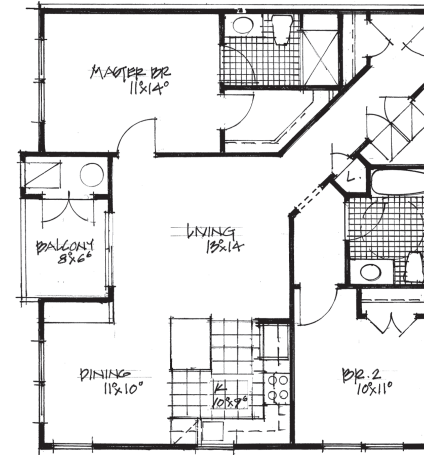

UNIT D
1060 SF

15 GREAT ROAD


LITTLETON, MASSACHUSETTS
FIFTEEN GREAT ROAD II, LLC




Timothy F. Wentz, AIA
MA Reg. #10478

NO SCALE
MARCH 25, 2011
© 2011 - GATE 17 ARCHITECTURE, LLC


GATE
architecture
124 Monument Avenue
Malvern, Pennsylvania, 19355
610.240.4844

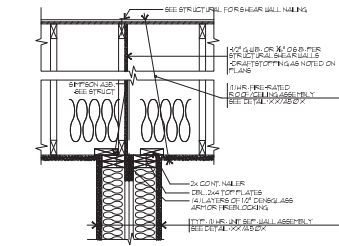


UNIT SEP. WALL - ROOF/CEILING ASSEMBLY
DTL-04 SCALE: 1/4"=1'-0"

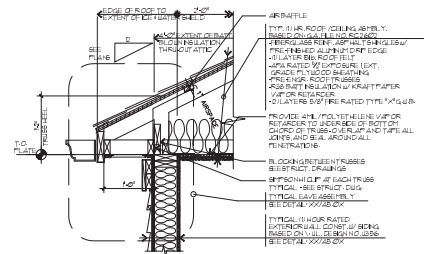


TYPICAL BAY CONSTRUCTION
DTL-01 SCALE: 1/4"=1'-0"

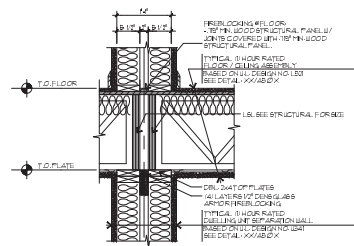


UNIT SEPARATION WALL FLR/CLG. ASSEMBLY
DTL-05 SCALE: 1/4"=1'-0"

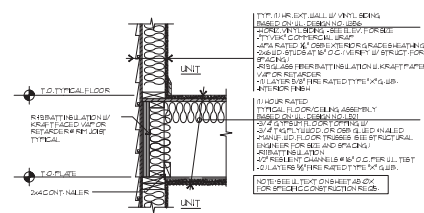

TYPICAL FLOOR CONSTRUCTION AT EXT. WALL
DTL-02 SCALE: 1/4"=1'-0"

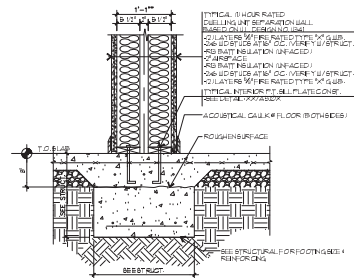

UNIT SEPARATION WALL AT FLOOR SLAB
DTL-06 SCALE: 1/4"=1'-0"

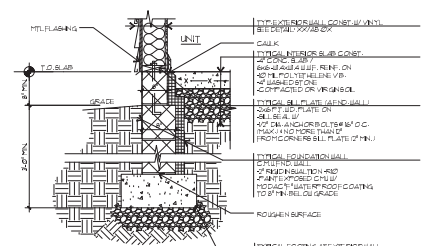

FOUNDATION WALL AT SLAB
DTL-03 SCALE: 1/4"=1'-0"