


LITTLETON WATER DEPARTMENT



WATER SUPPLY FROM LITTLETON TO BOXBOROUGH TOWN CONTRACT NO. IFB-2024 DWSRF NO. 12397 - CONTRACT NO.2 NICK LAWLER - GENERAL MANAGER DAVE KETCHEN - ASSISTANT GENERAL MANAGER COREY GODFREY - WATER SUPERINTENDENT

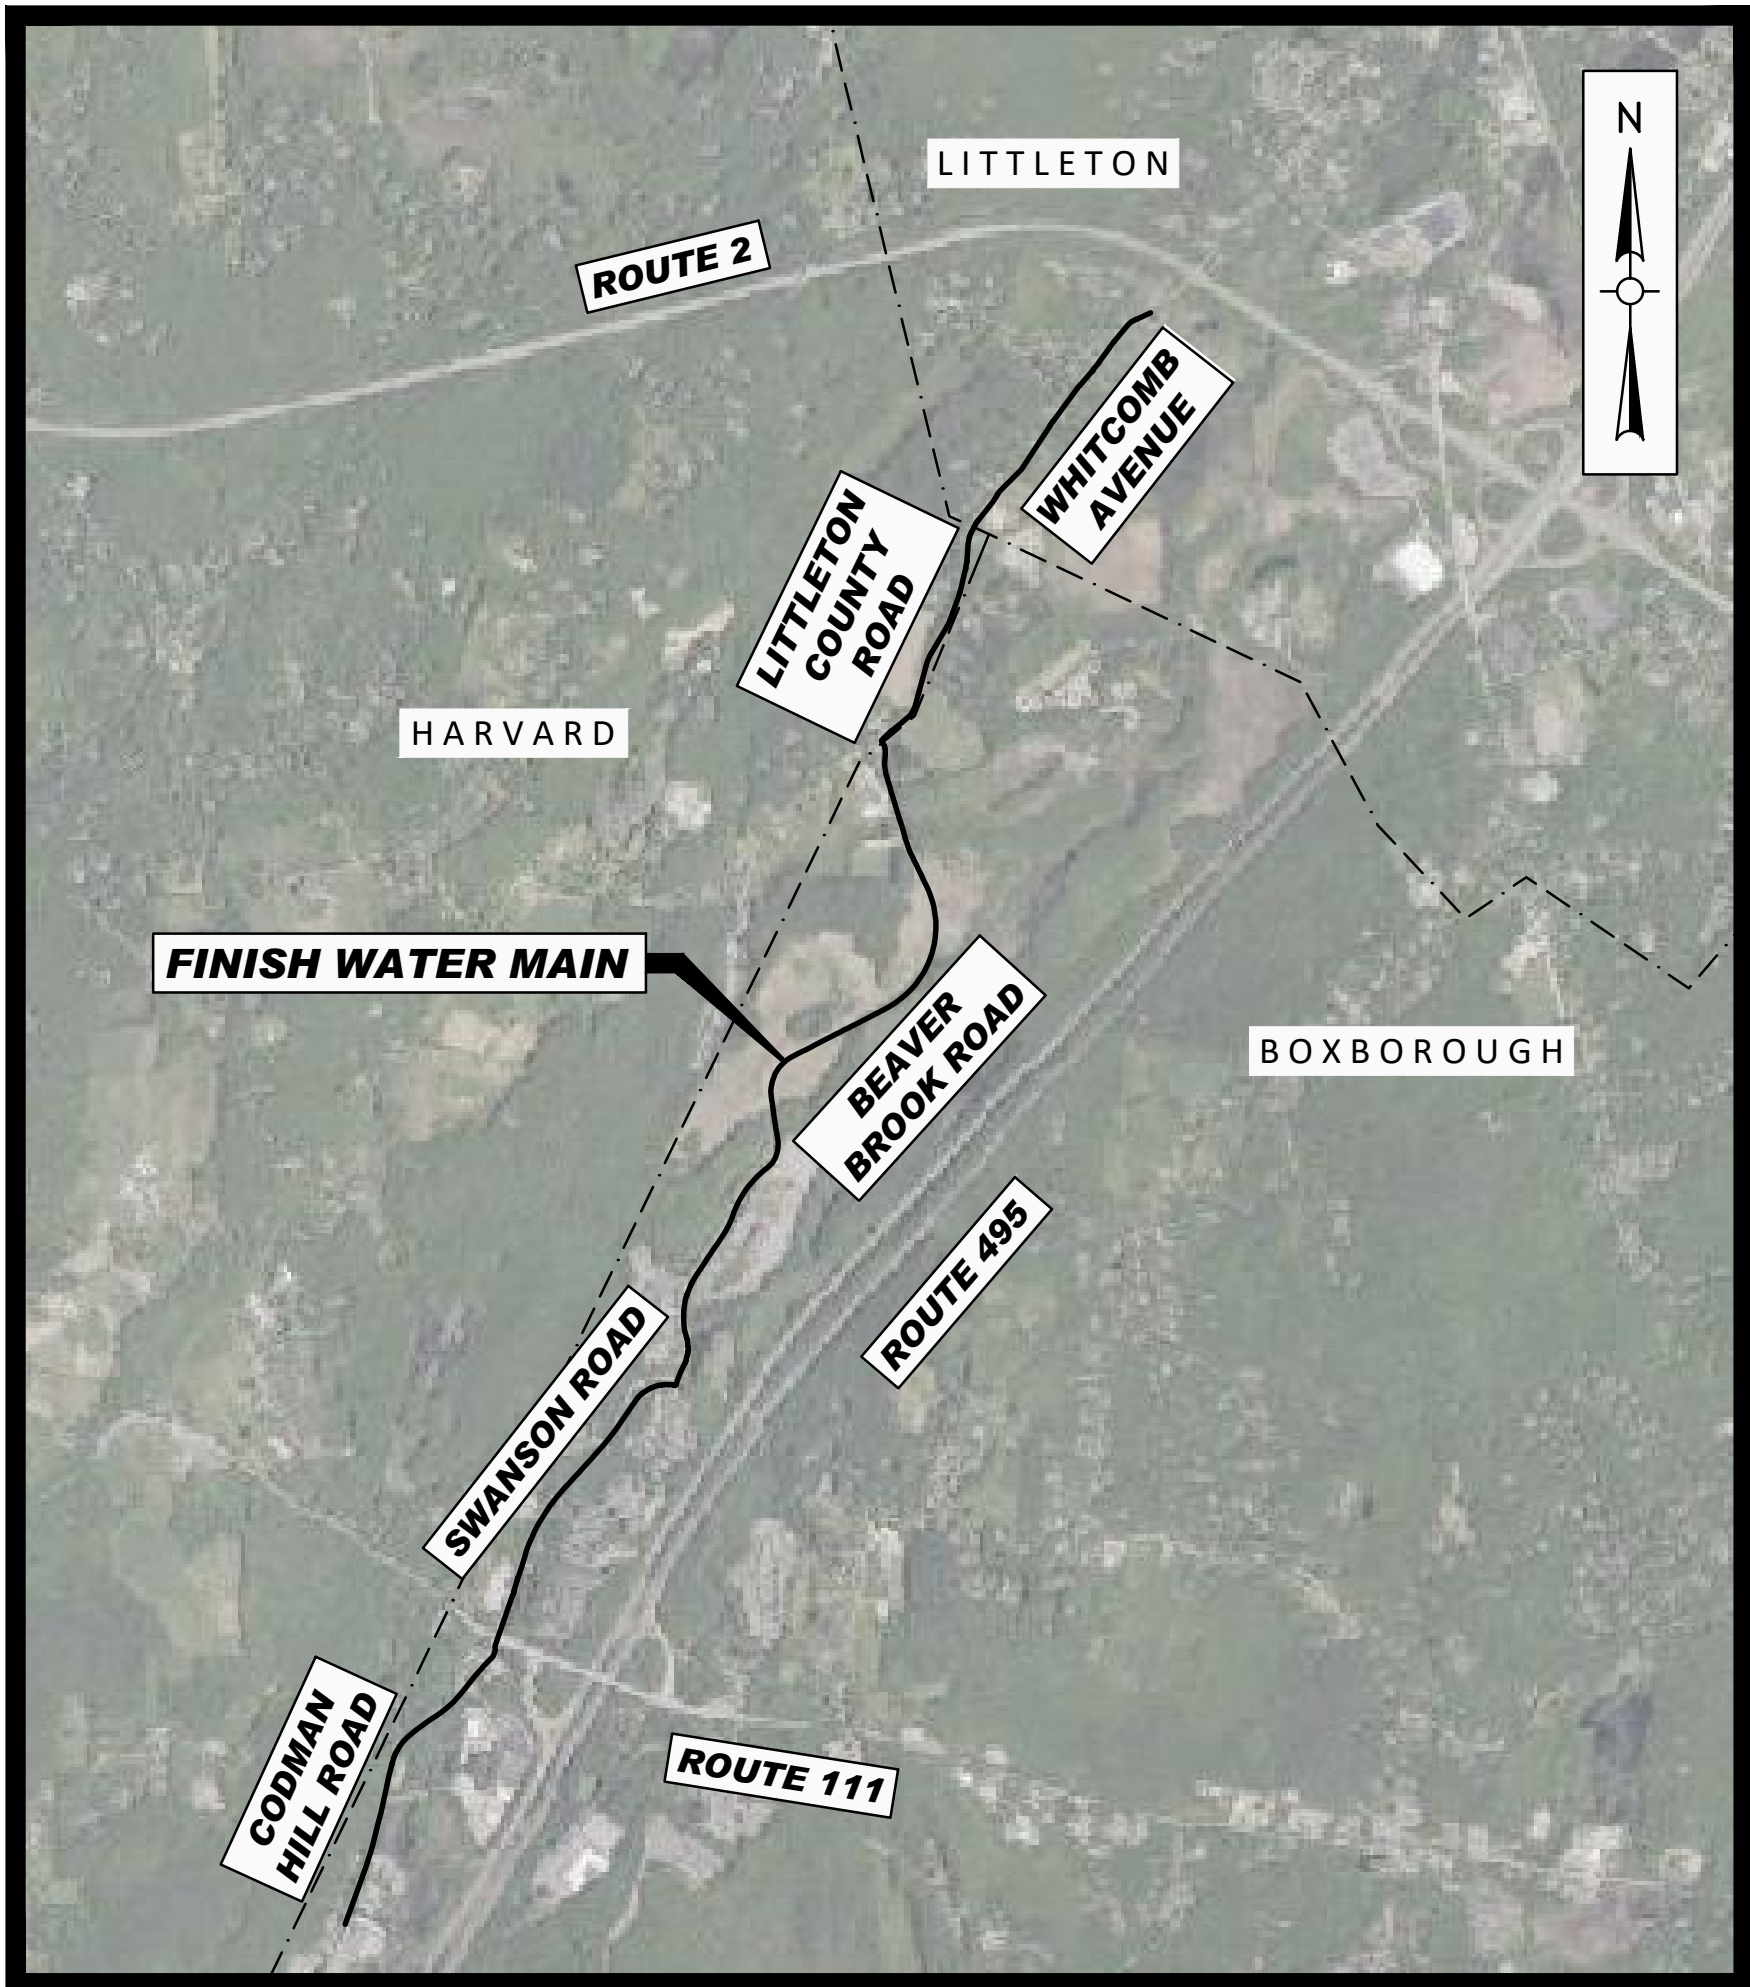


LOCUS MAP
SCALE : 1"=2000'


DRAWING INDEX	
SHEET	TITLE
G000	COVER AND SHEET LIST
G001	ABBREVIATIONS, NOTES, AND LEGEND
C101	FINISH WATER PLAN WHITCOMB AVENUE
C102	FINISH WATER PLAN WHITCOMB AVENUE AND LITTLETON COUNTY ROAD
C501	DETAILS
C502	DETAILS

Weston & Sampson
Weston & Sampson Engineers, Inc.
55 Walkers Brook Drive, Suite 100
Reading, MA 01867
978.532.1900 800.SAMPSON
www.westonandsampson.com

Issued Date:
DECEMBER 2023

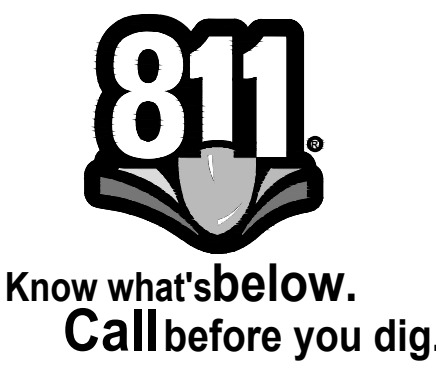


Issued For:
PERMIT REVIEW ONLY

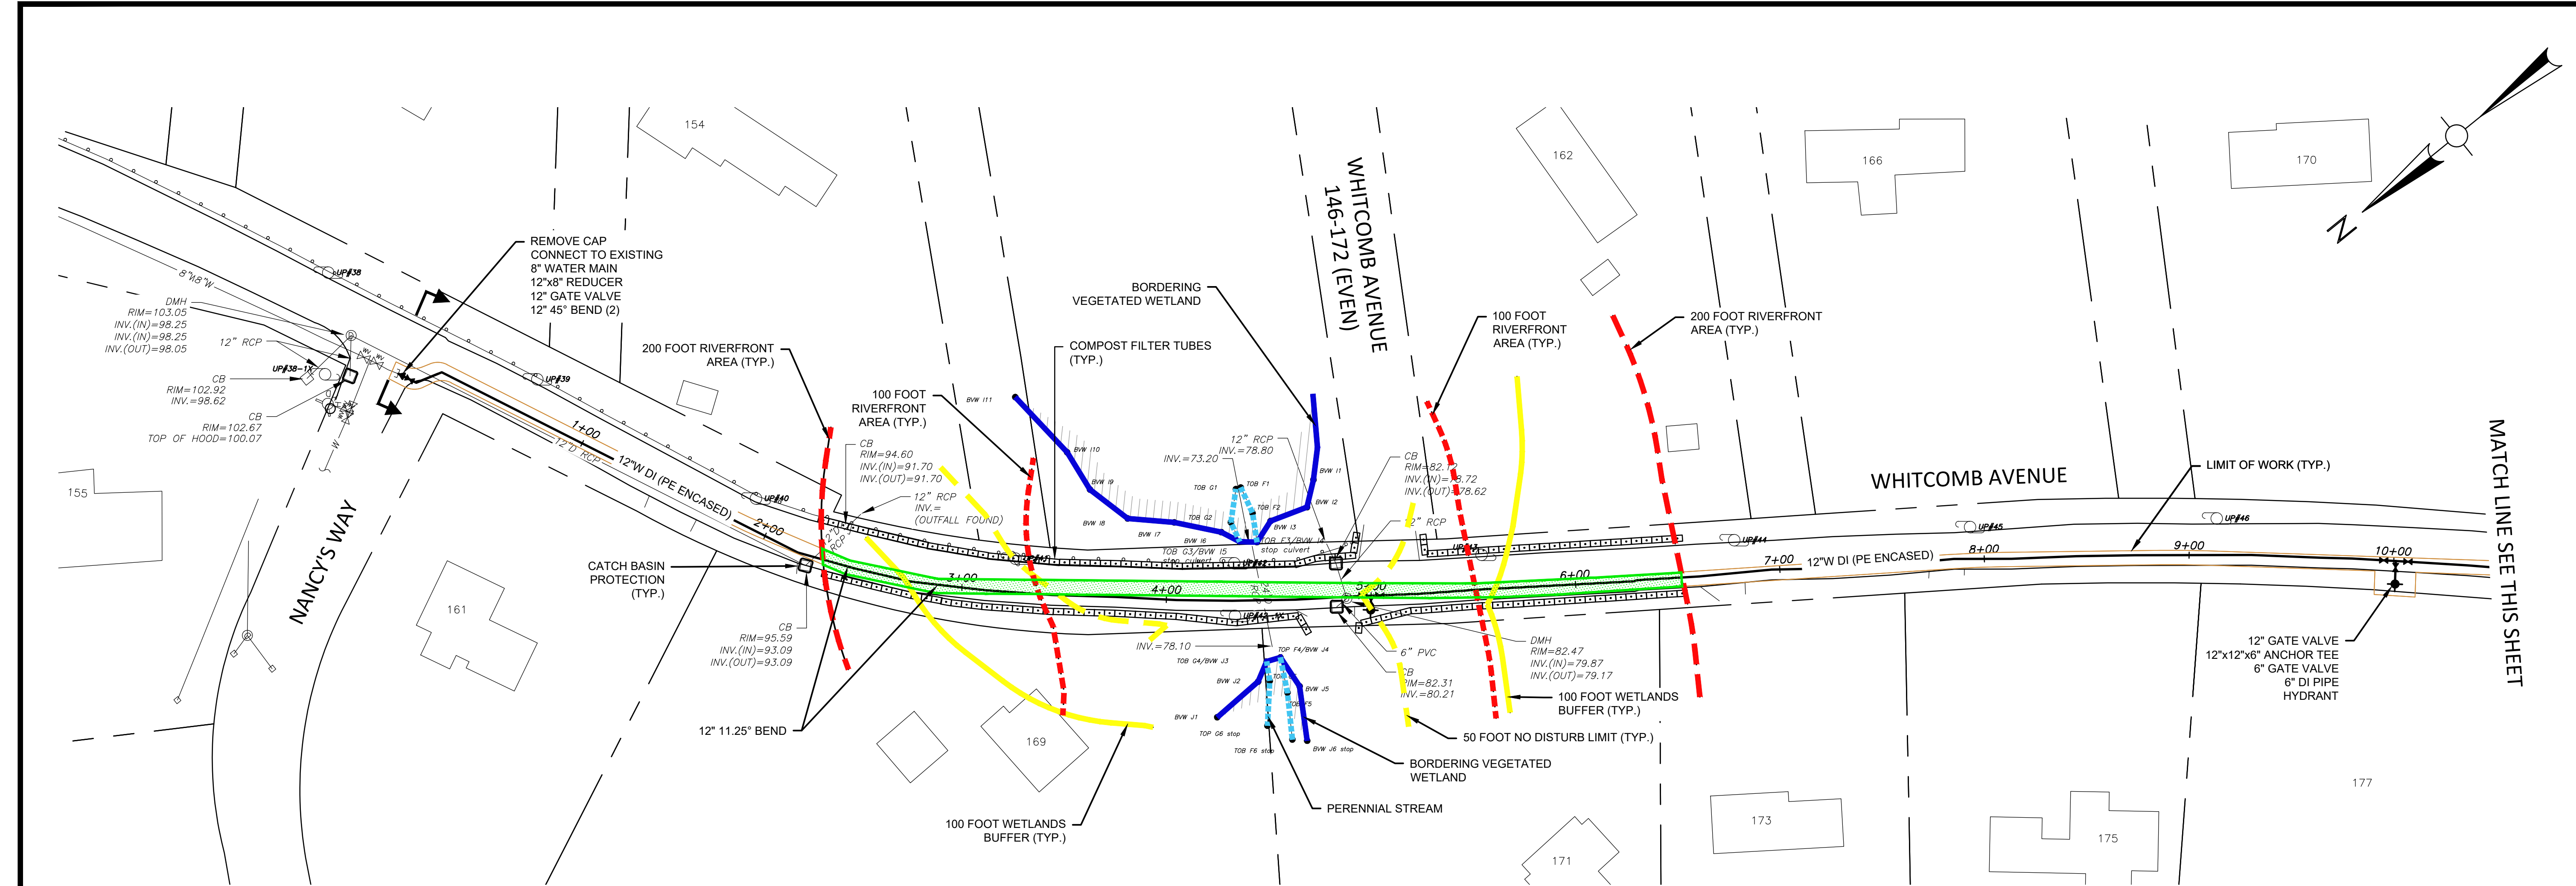

- NOTES:
- WETLAND DELINEATION CONDUCTED ON DECEMBER 5, 6, AND 21, JANUARY 5 AND 18, 2023, AND AUGUST 17, 2023 BY DEVIN HERRICK, CWS.
 - ENTIRE PLAN VIEW IS WITHIN LITTLETON GIS AQUIFER ZONING OVERLAY DISTRICT.

PLAN
SCALE: 1" = 40'

- LEGEND:
- BORDERING VEGETATED WETLANDS
 - BANK/LAND UNDER WATER
 - 100 FOOT WETLANDS BUFFER
 - 50 FOOT NO DISTURB LIMIT
 - 100 YEAR FLOOD ZONE
 - 200 FOOT RIVERFRONT AREA
 - 100 FOOT RIVERFRONT AREA
 - LIMIT OF WORK
 - RIVERFRONT AREA TEMPORARY IMPACT

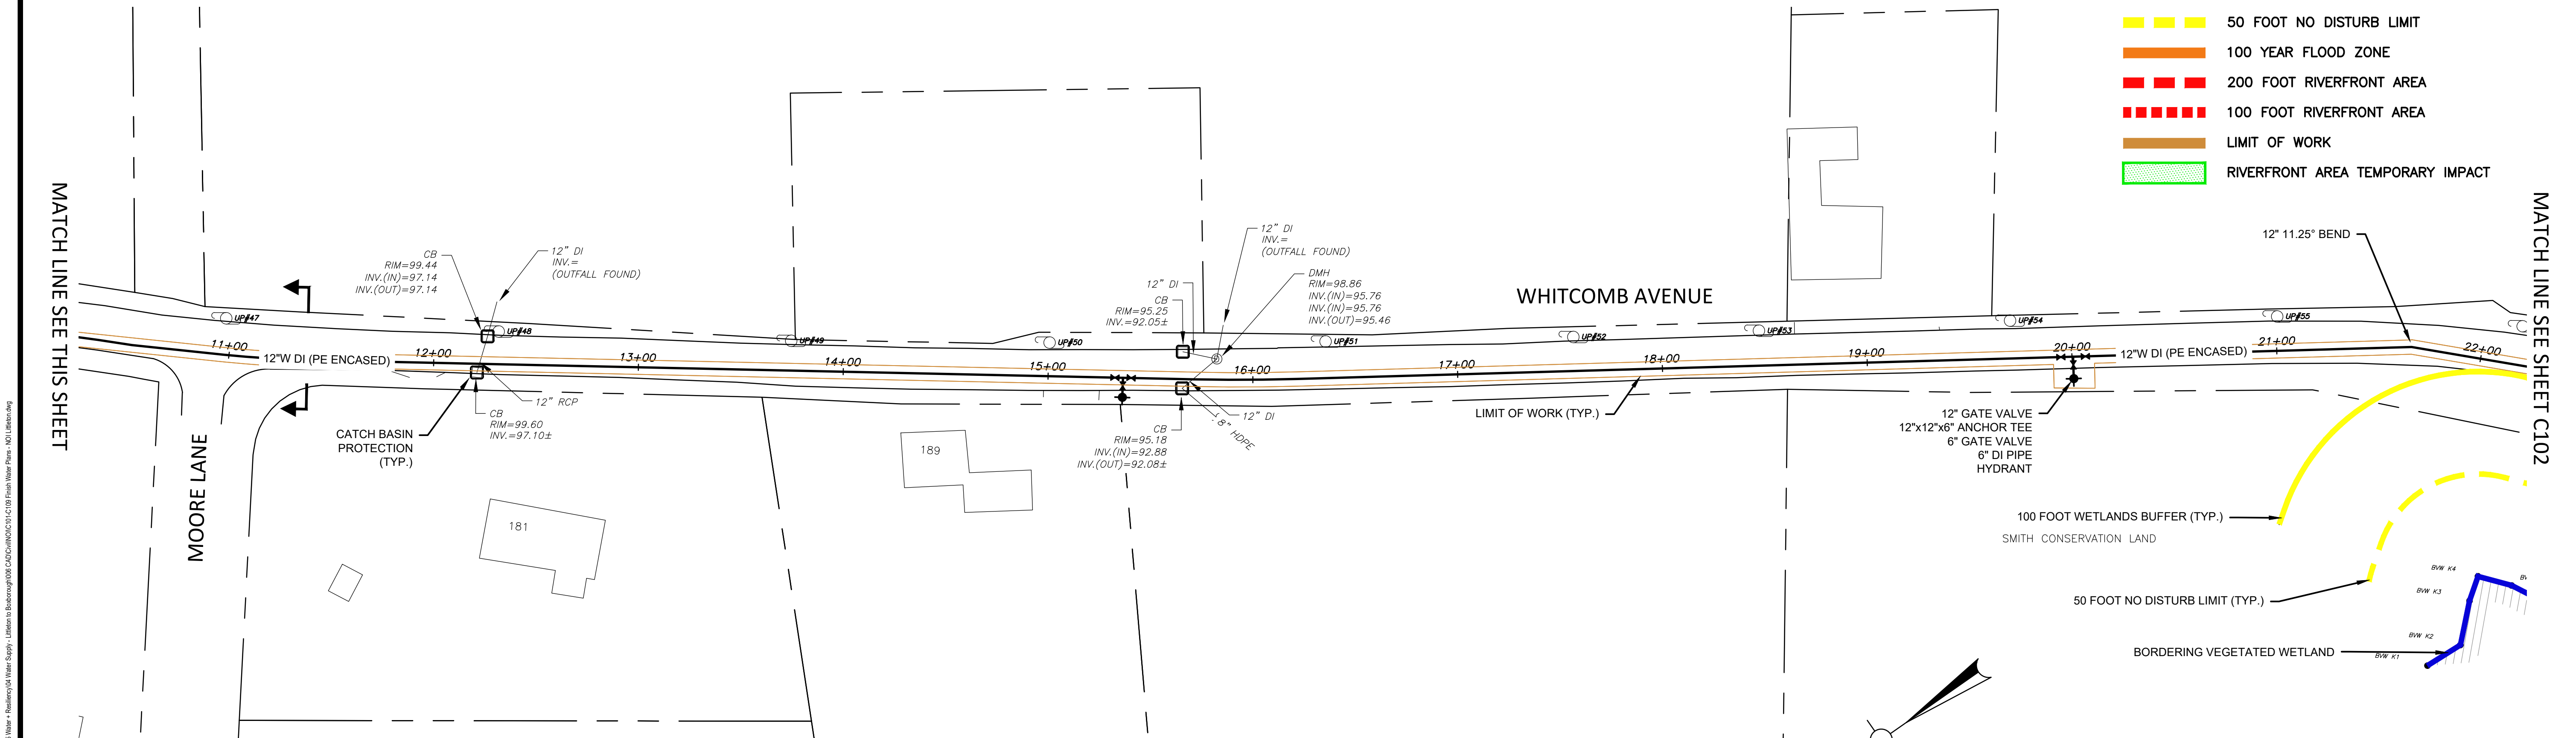

PLAN
SCALE: 1" = 40'

SCALE: 1" = 40'

Project:

LITTLETON WATER DEPARTMENT

LITTLETON
LELWD
ELECTRIC, GAS & WATER DEPARTMENTS

WATER SUPPLY FROM
LITTLETON TO BOXBOROUGH
TOWN CONTRACT NO. IFB-2024
DWSRF NO. 12397
CONTRACT NO. 2

Weston & Sampson

Weston & Sampson Engineers, Inc.
55 Walkers Brook Drive, Suite 100
Reading, MA 01867
978.532.1900 800.SAMPSON
www.westonandsampson.com

Consultants:

Revisions:

No.	Date	Description

COA:

Seal:

Issued For:

PERMITTING

Scale: AS NOTED

Date: DECEMBER 2023
Drawn By: GJK/RWS
Reviewed By: SBR
Approved By: TEM
W&S Project No.: ENG23-0679
W&S File No.:

Drawing Title:

**FINISH WATER PLAN
WHITCOMB AVENUE**

Sheet Number:



C101








COPYRIGHT © 2022 WESTON & SAMPSON, INC.



NOTES:

1. RESTRAINED LENGTHS LISTED IN PARENTHESES ARE FOR PIPE WRAPPED IN POLYETHYLENE. THE OTHER ASSOCIATED LENGTHS ARE FOR PLAIN UNWRAPPED DUCTILE IRON PIPE.
2. THE CONTRACTOR SHALL USE THIS TABLE IN CONJUNCTION WITH THE APPROPRIATE PIPE SPECIFICATION SECTION.

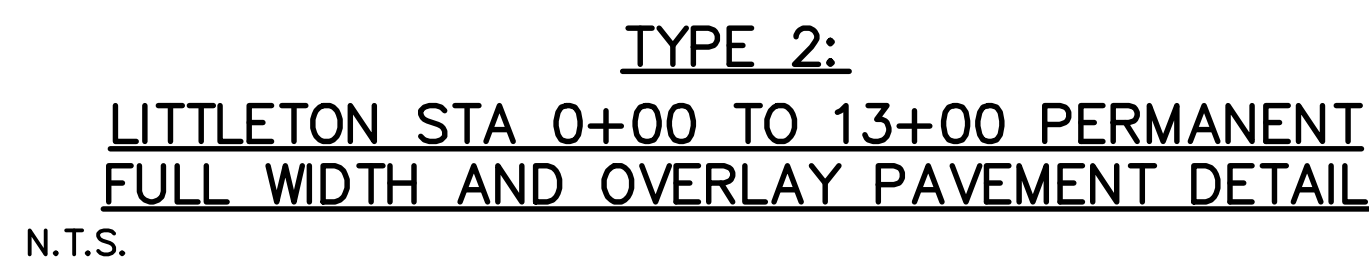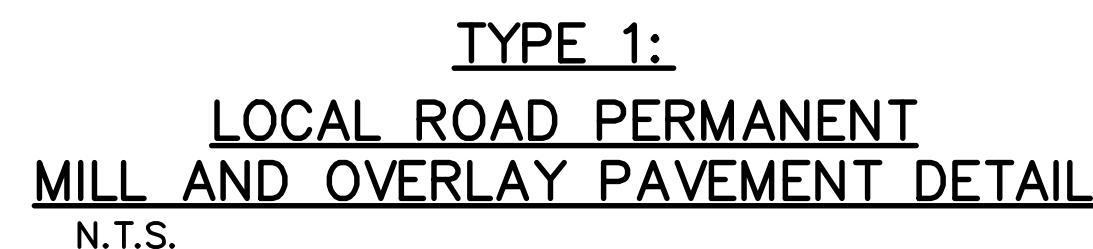

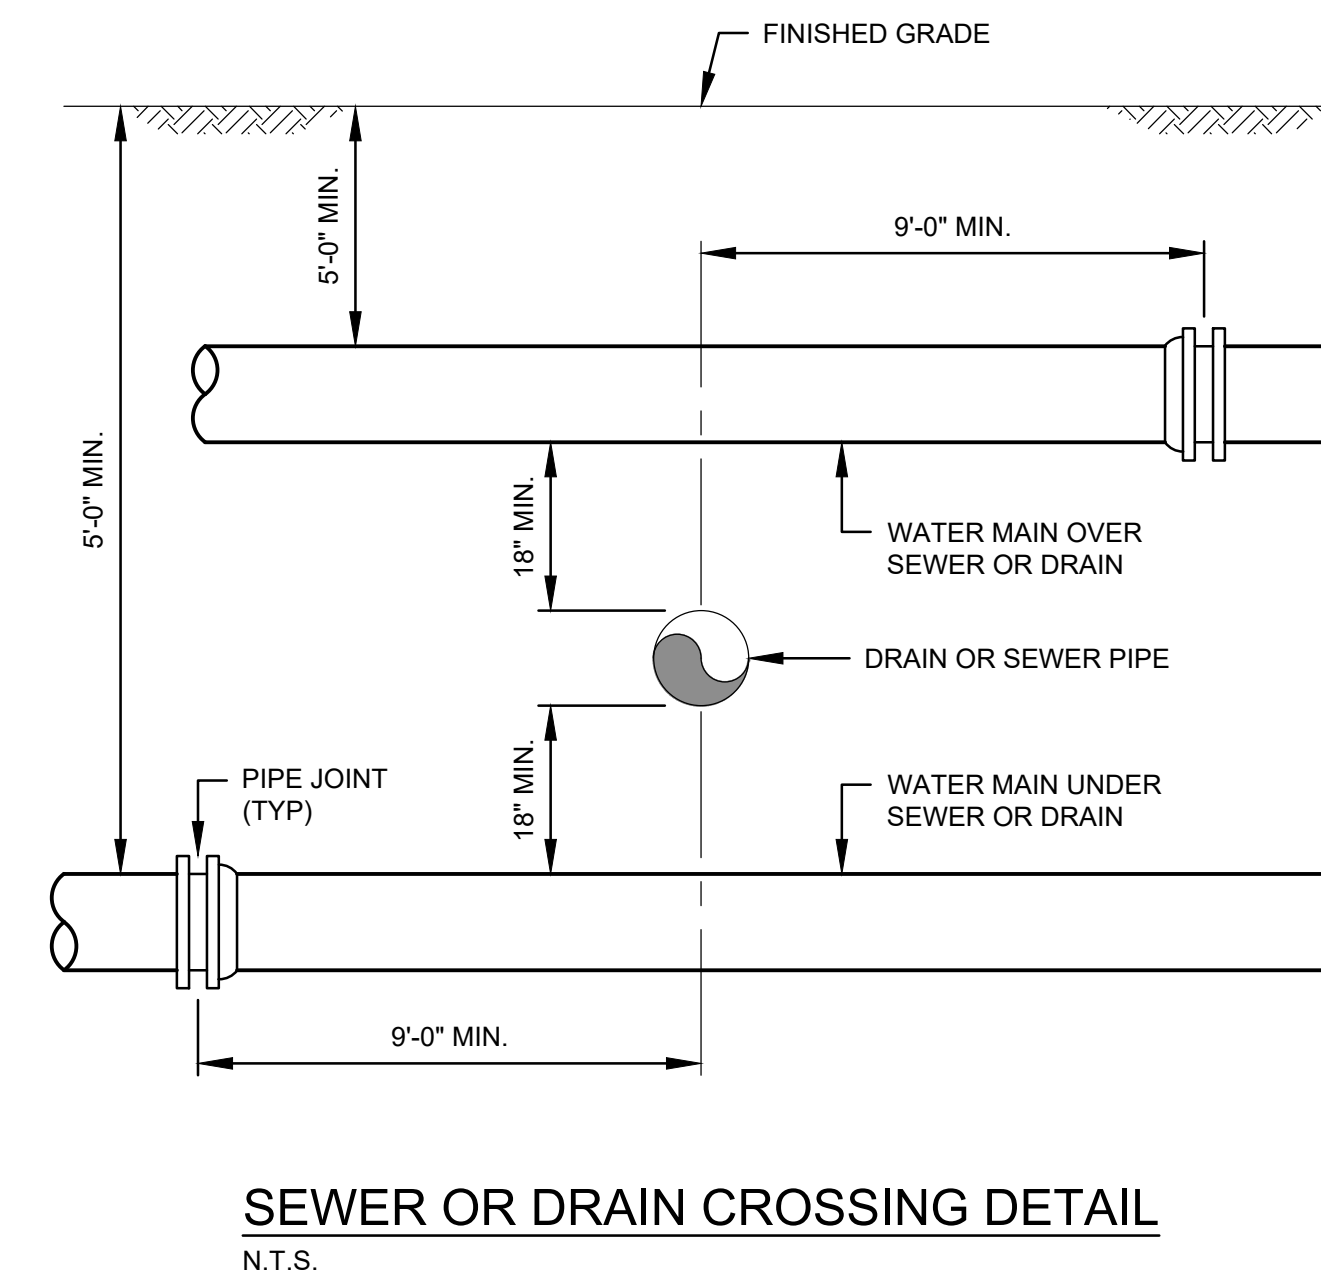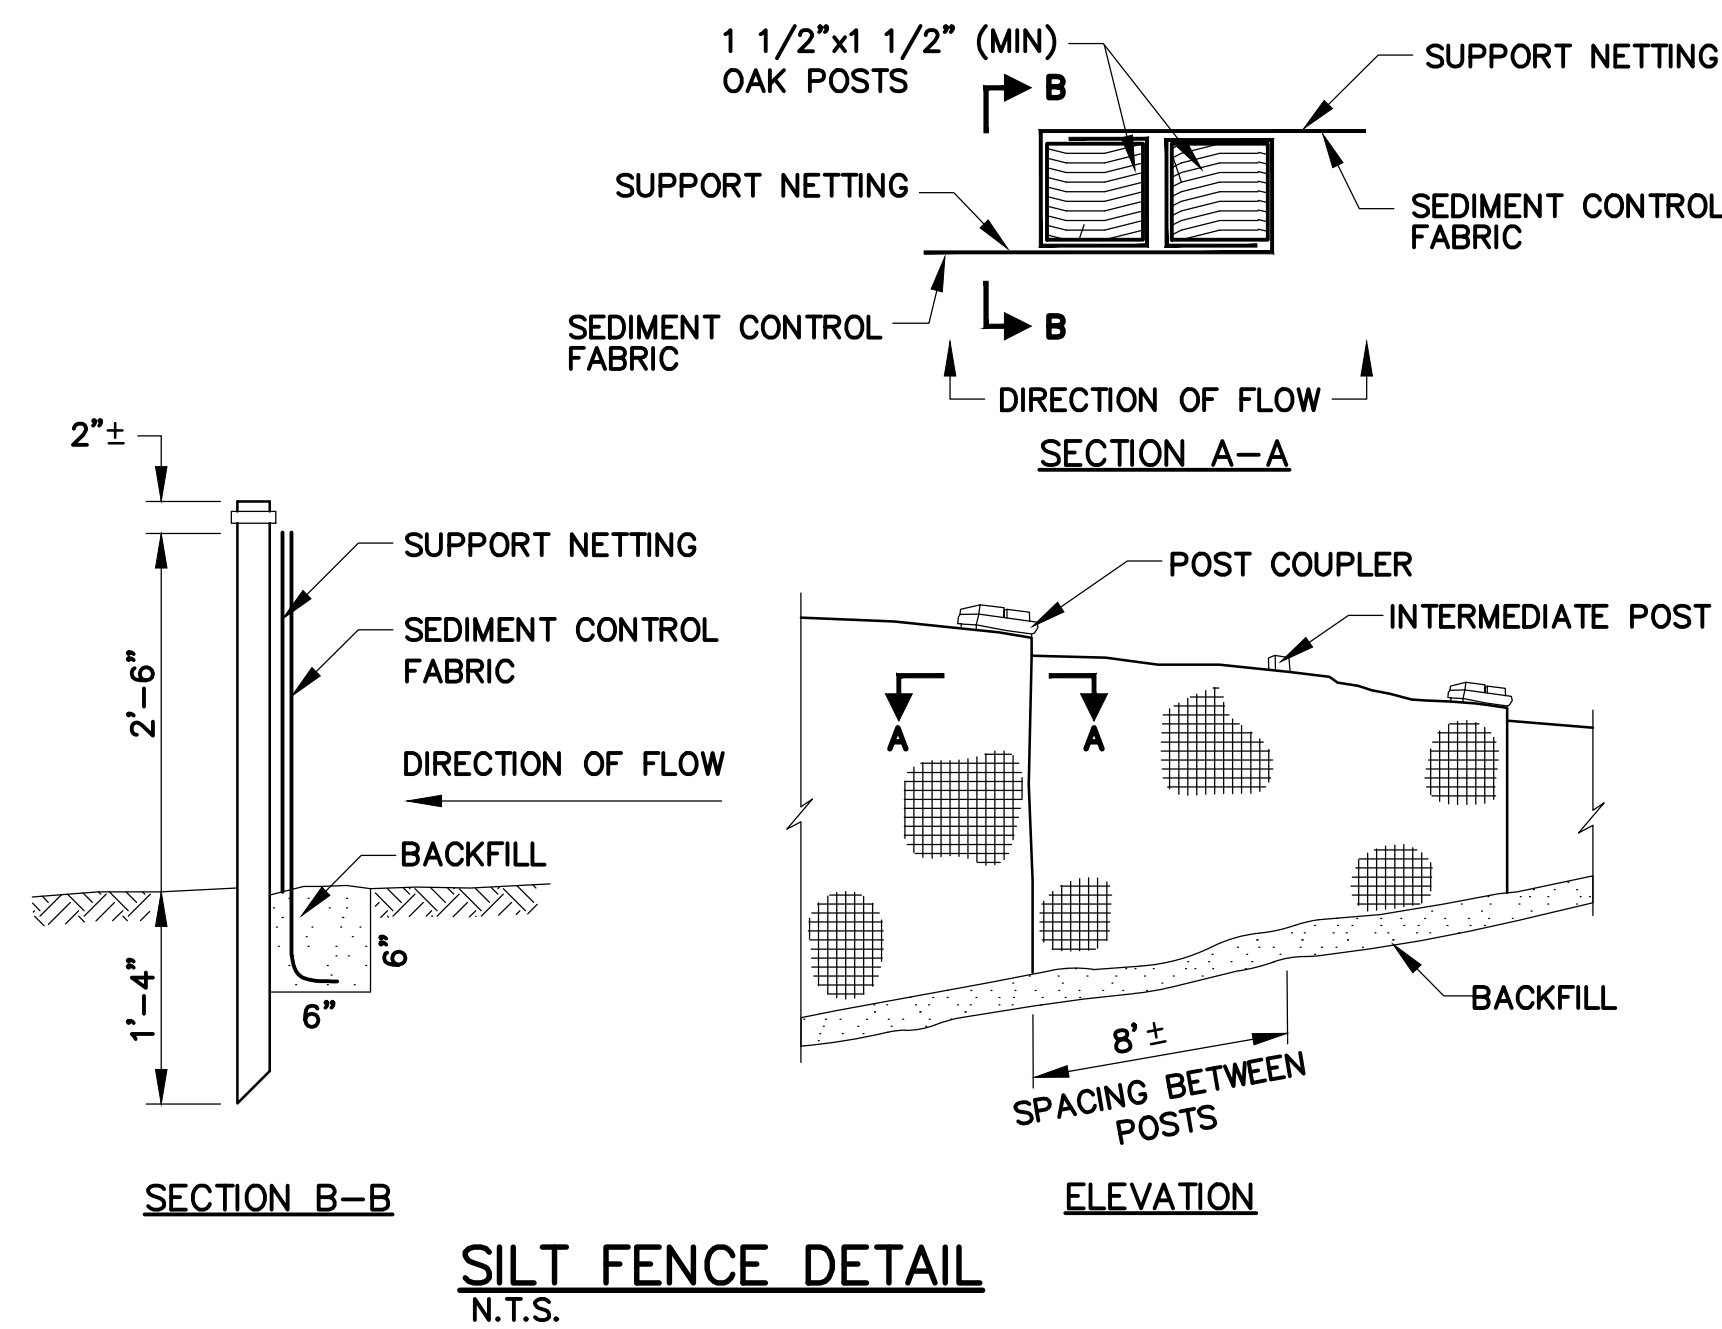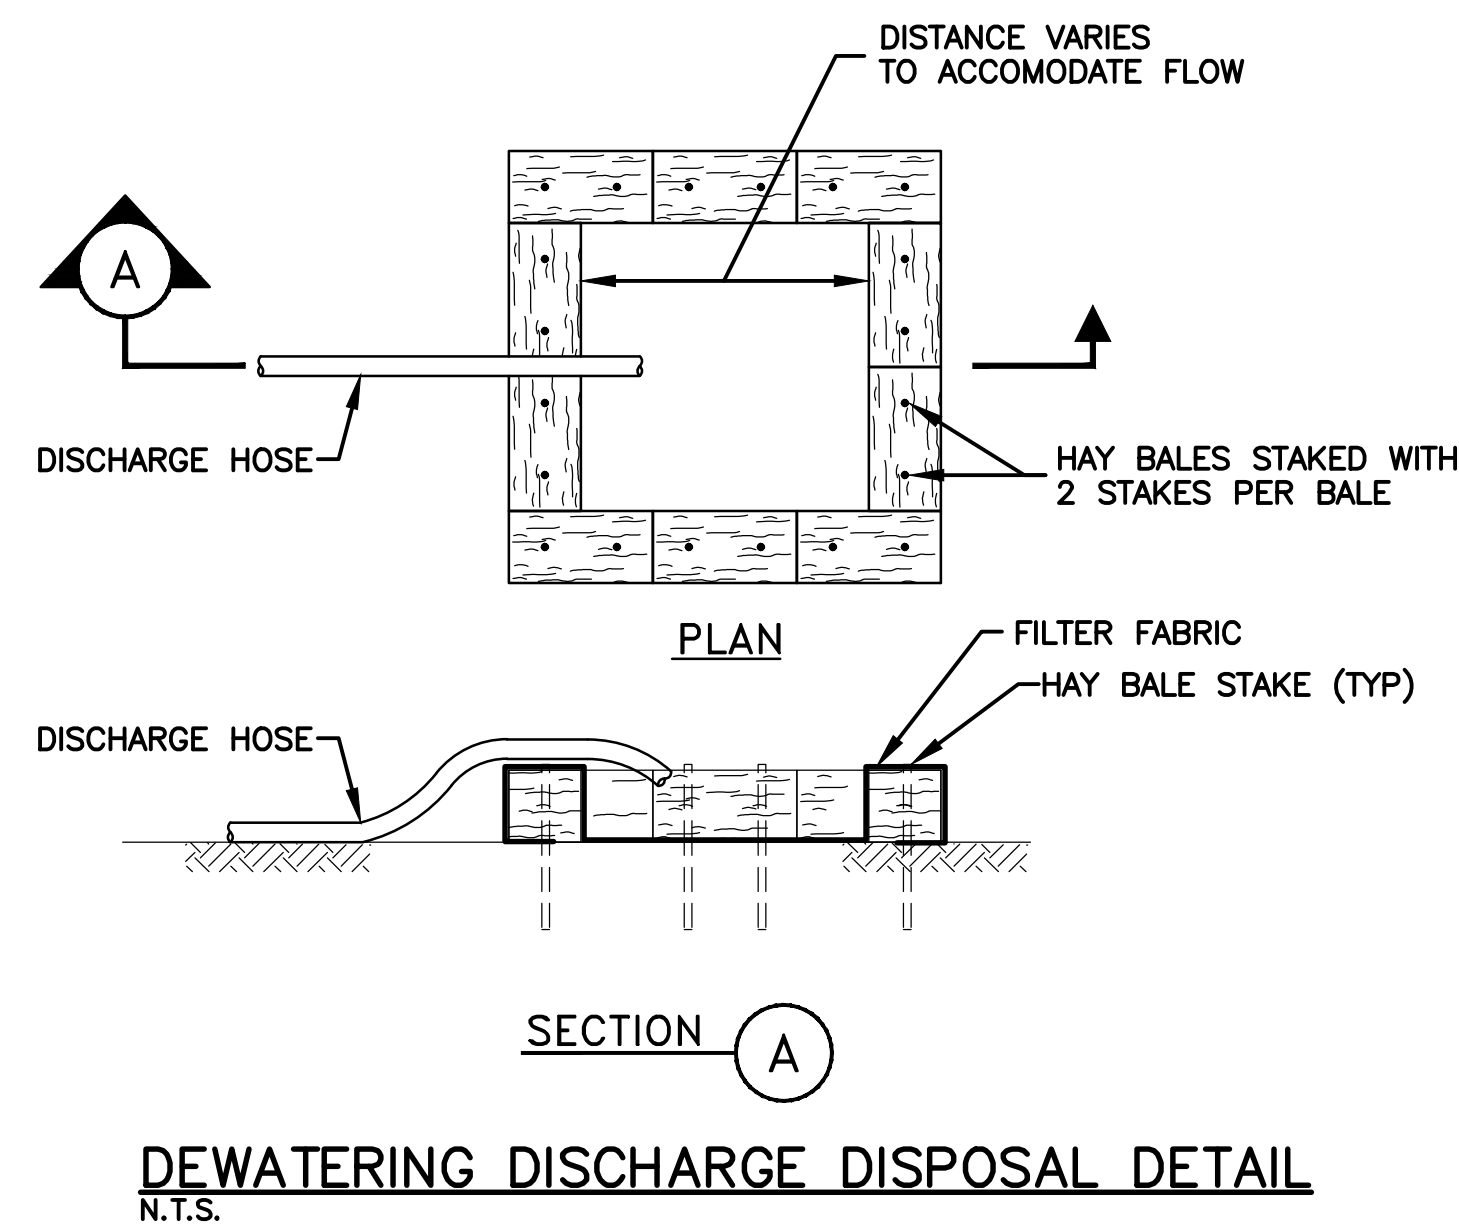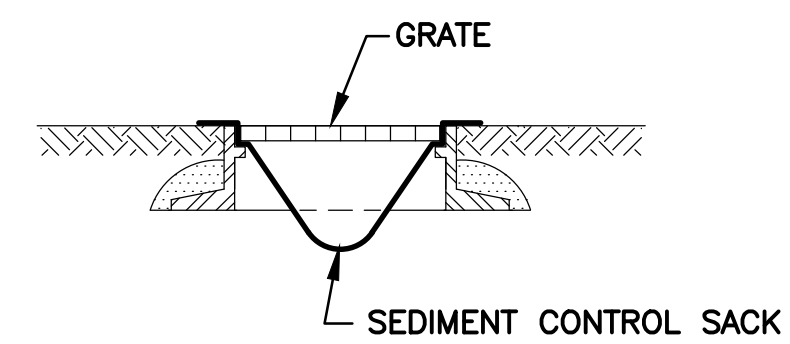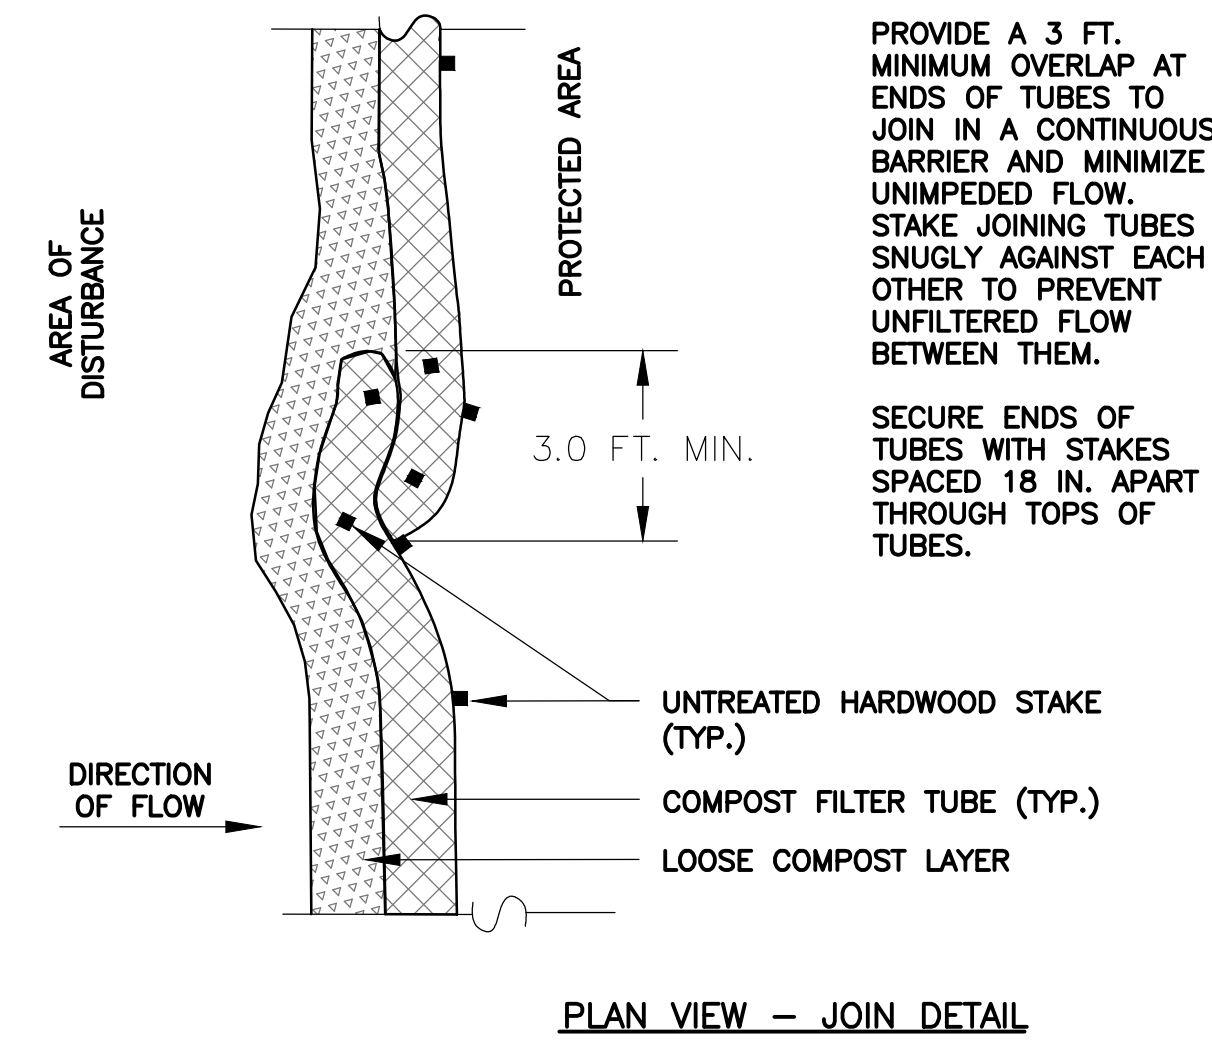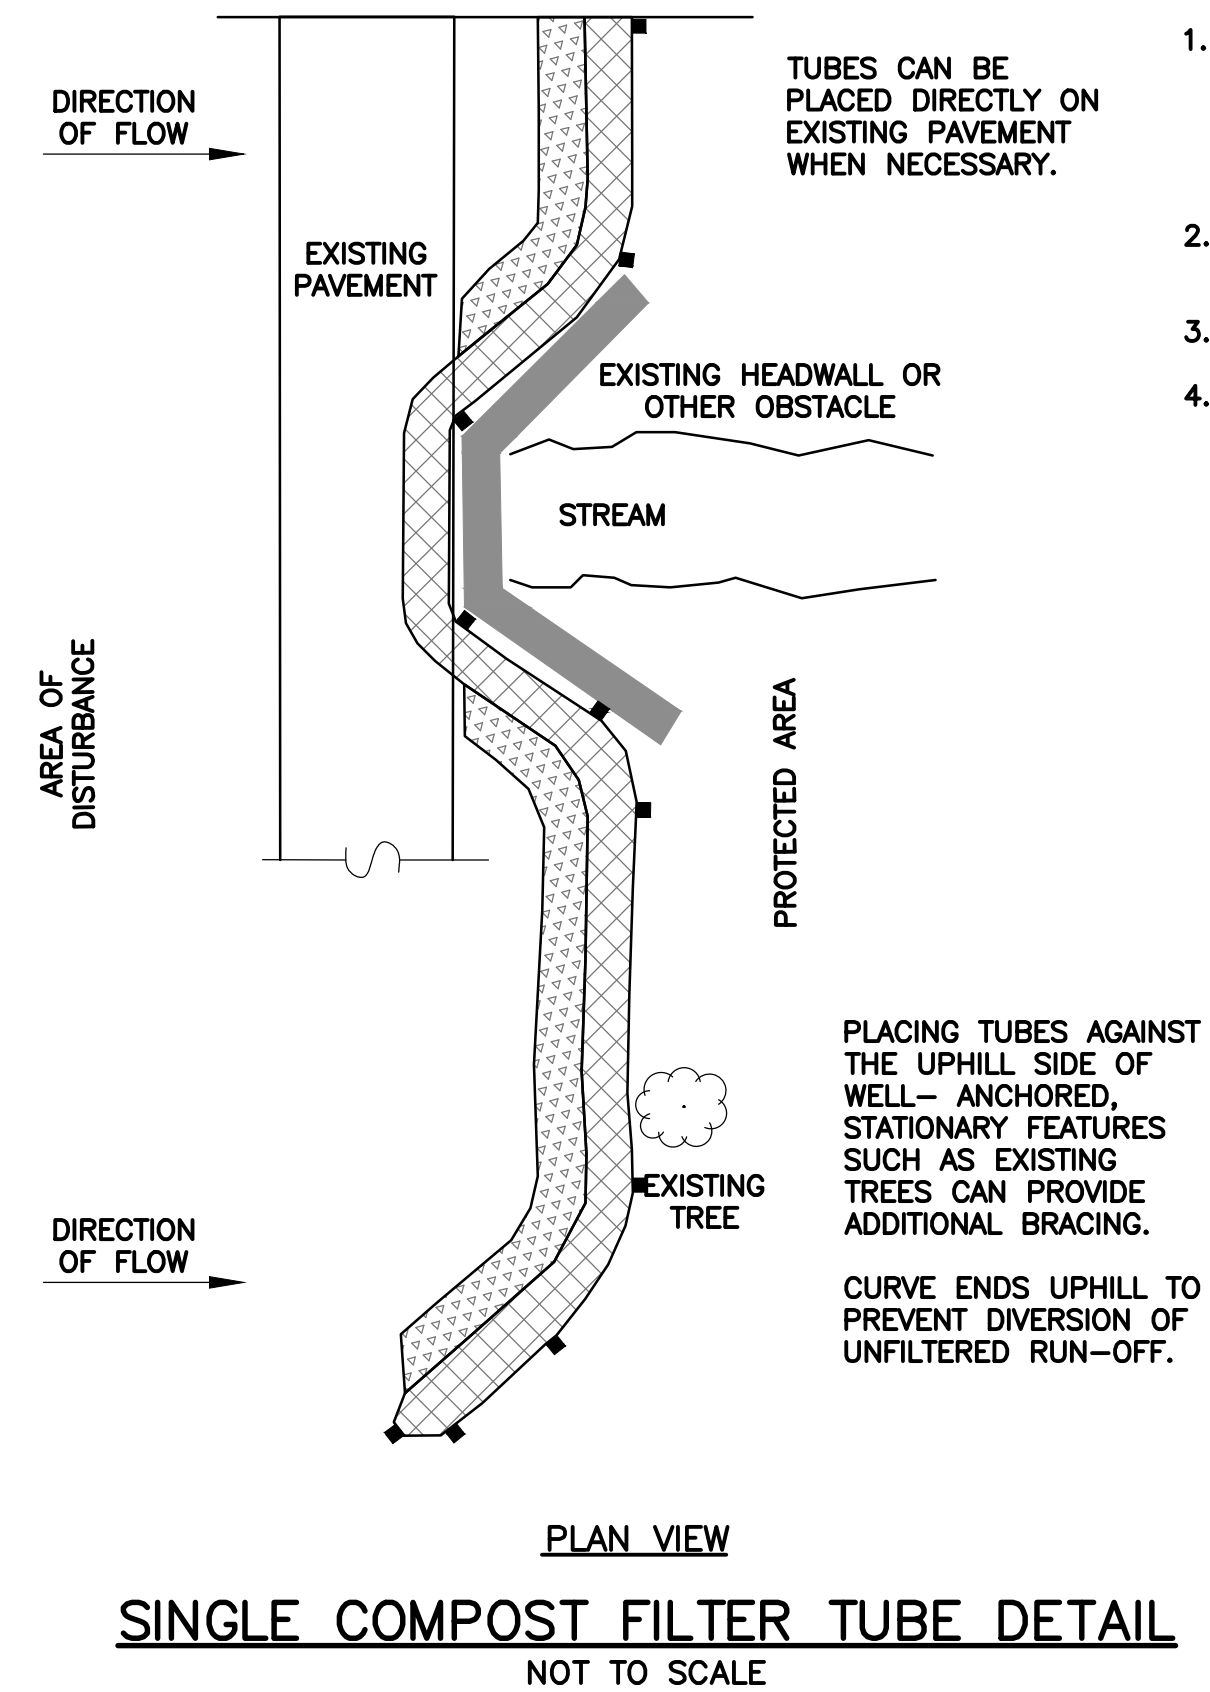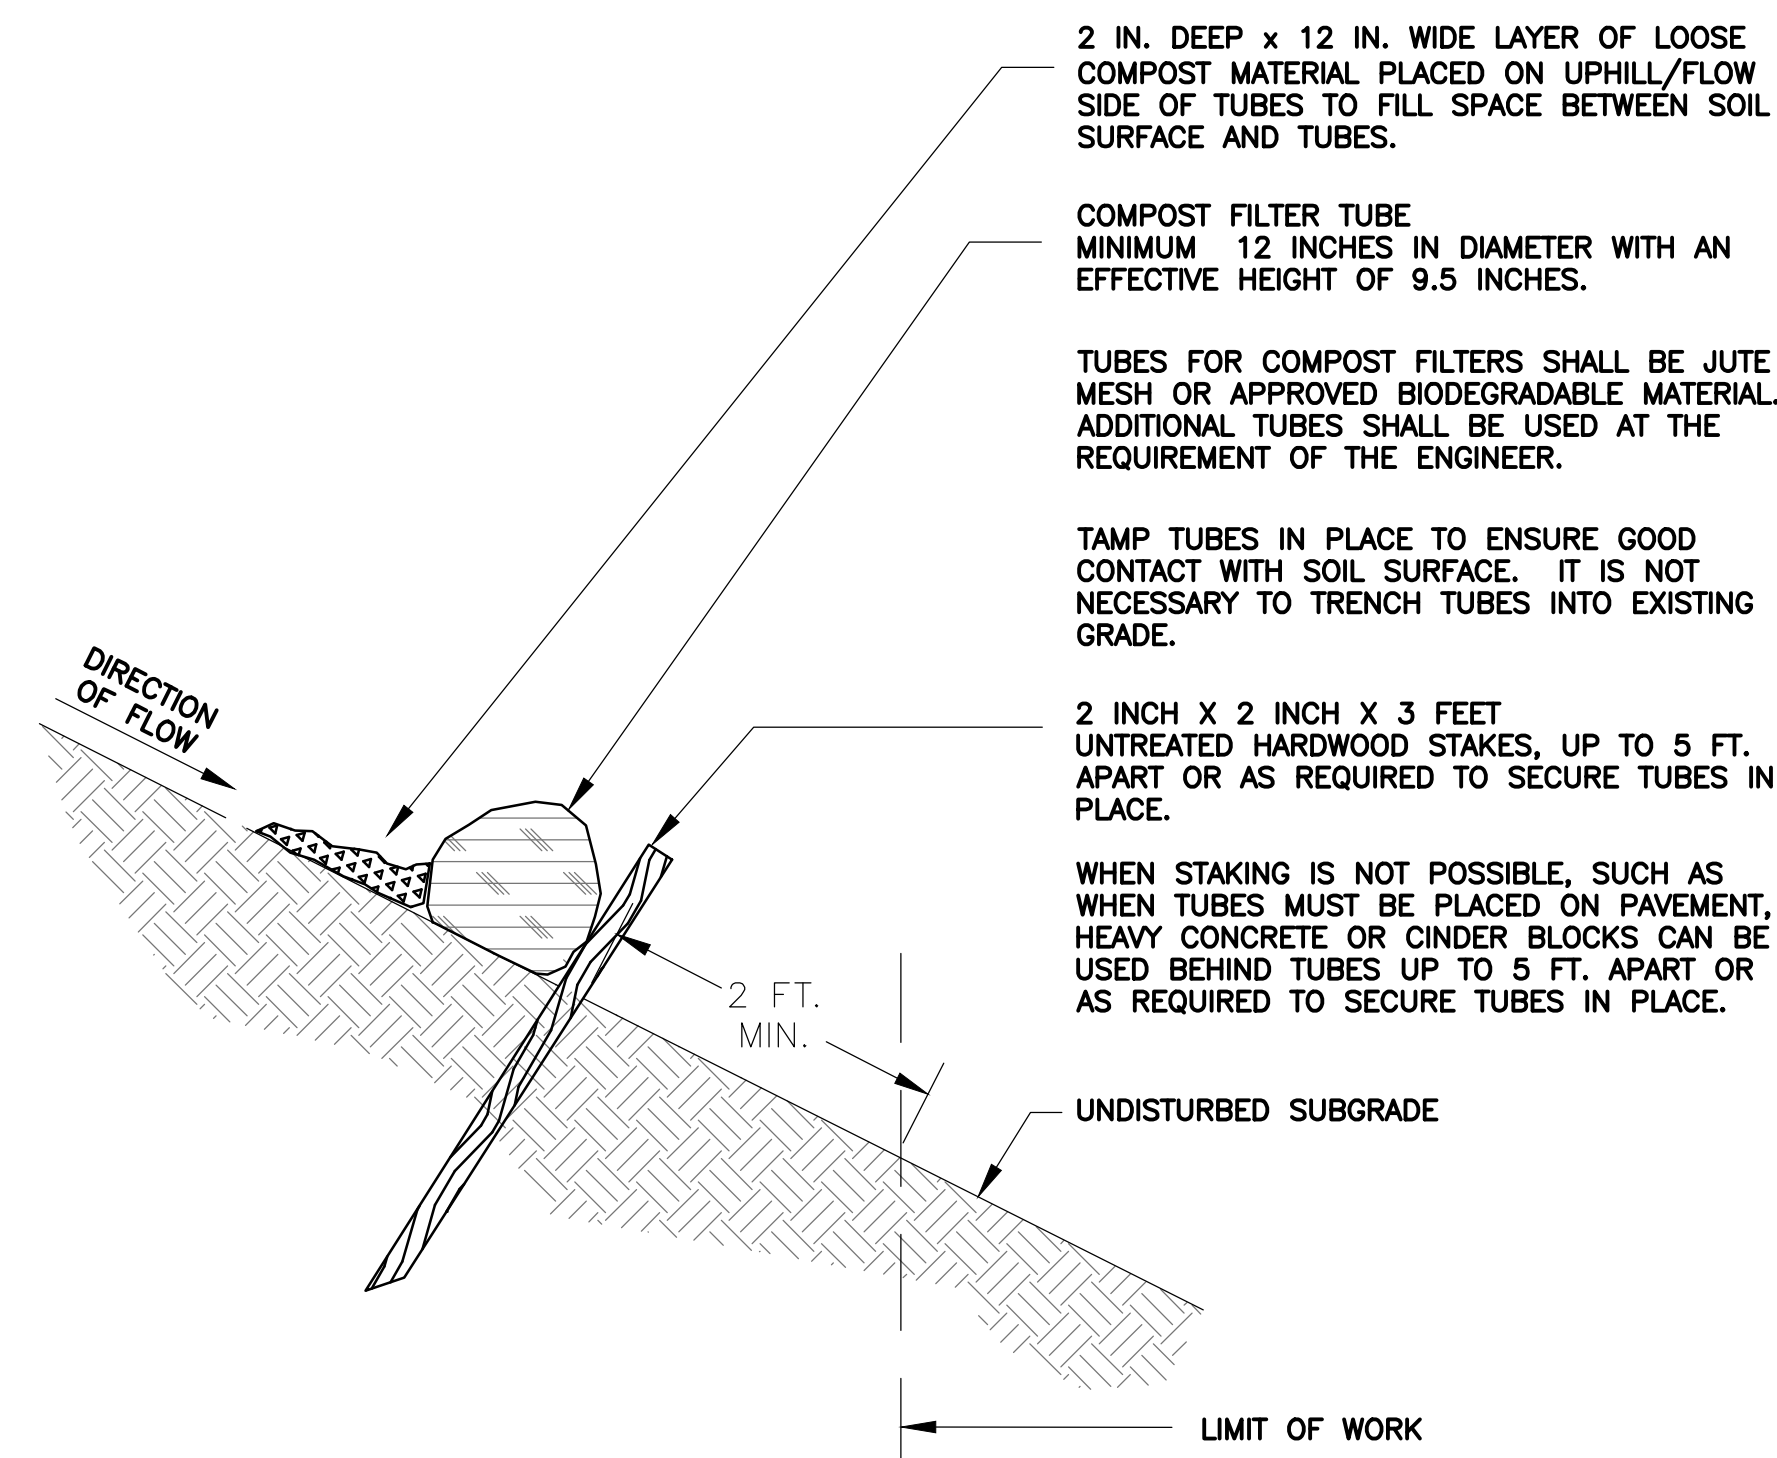

Project:

LITTLETON WATER
DEPARTMENT



The logo for Littleton LELWD (Electric Light & Water Departments) features the word "LITTLETON" in white capital letters on a dark blue rectangular background. Below this, the word "LELWD" is written in large, bold, dark blue capital letters. A stylized yellow sun with rays is positioned behind the "L" and "E", and a blue water drop is positioned behind the "D". Below the "LELWD" text, a dark blue horizontal bar contains the words "ELECTRIC LIGHT & WATER DEPARTMENTS" in white capital letters.

WATER SUPPLY FROM
LITTLETON TO BOXBOROUGH
TOWN CONTRACT NO. IFB-2024
DWSRF NO. 12397
CONTRACT NO. 2

Weston & Sampson
Weston & Sampson Engineers, Inc.
55 Walkers Brook Drive, Suite 100
Reading, MA 01867
978.532.1900 800.SAMPSON
www.westonandsampson.com

[illegible]

COA:

Seal:

Issued For:

PERMITTING

Scale: AS NOTED

Date:	DECEMBER 2023
Drawn By:	GJK/RWS
Reviewed By:	SBR
Approved By:	TEM
W&S Project No.:	ENG23-0679
W&S File No.:	

Drawing Title:

DETAILS II

Sheet Number:

C502