


161 Tahattawan Road, Littleton MA Tree Replacement Schedule 2024							
Sallie Hill Design salliehilldesign.com 781-223-8642							
Plant Schedule is based on 7 existing trees removed							
Trees							
Key	Qty	BOTANICAL NAME	COMMON NAME	SIZE	ROOT	SPACING	REMARKS
BP	3	Betula papyrifera	Paper Birch	2-2.5" cal	BB	10' OC	
NY	2	Nyssa sylvatica	Black Gum	2-2.5" cal	BB	12' OC	
AR	5	Acer rubrum	Red Maple	2-2.5" cal	BB	12' OC	
Total trees proposed	10						
Shrubs							
Key	Qty	BOTANICAL NAME	COMMON NAME	SIZE	ROOT	SPACING	REMARKS
CL	4	Clethra alnifolia	Summer sweet	#3	cont	5' OC	

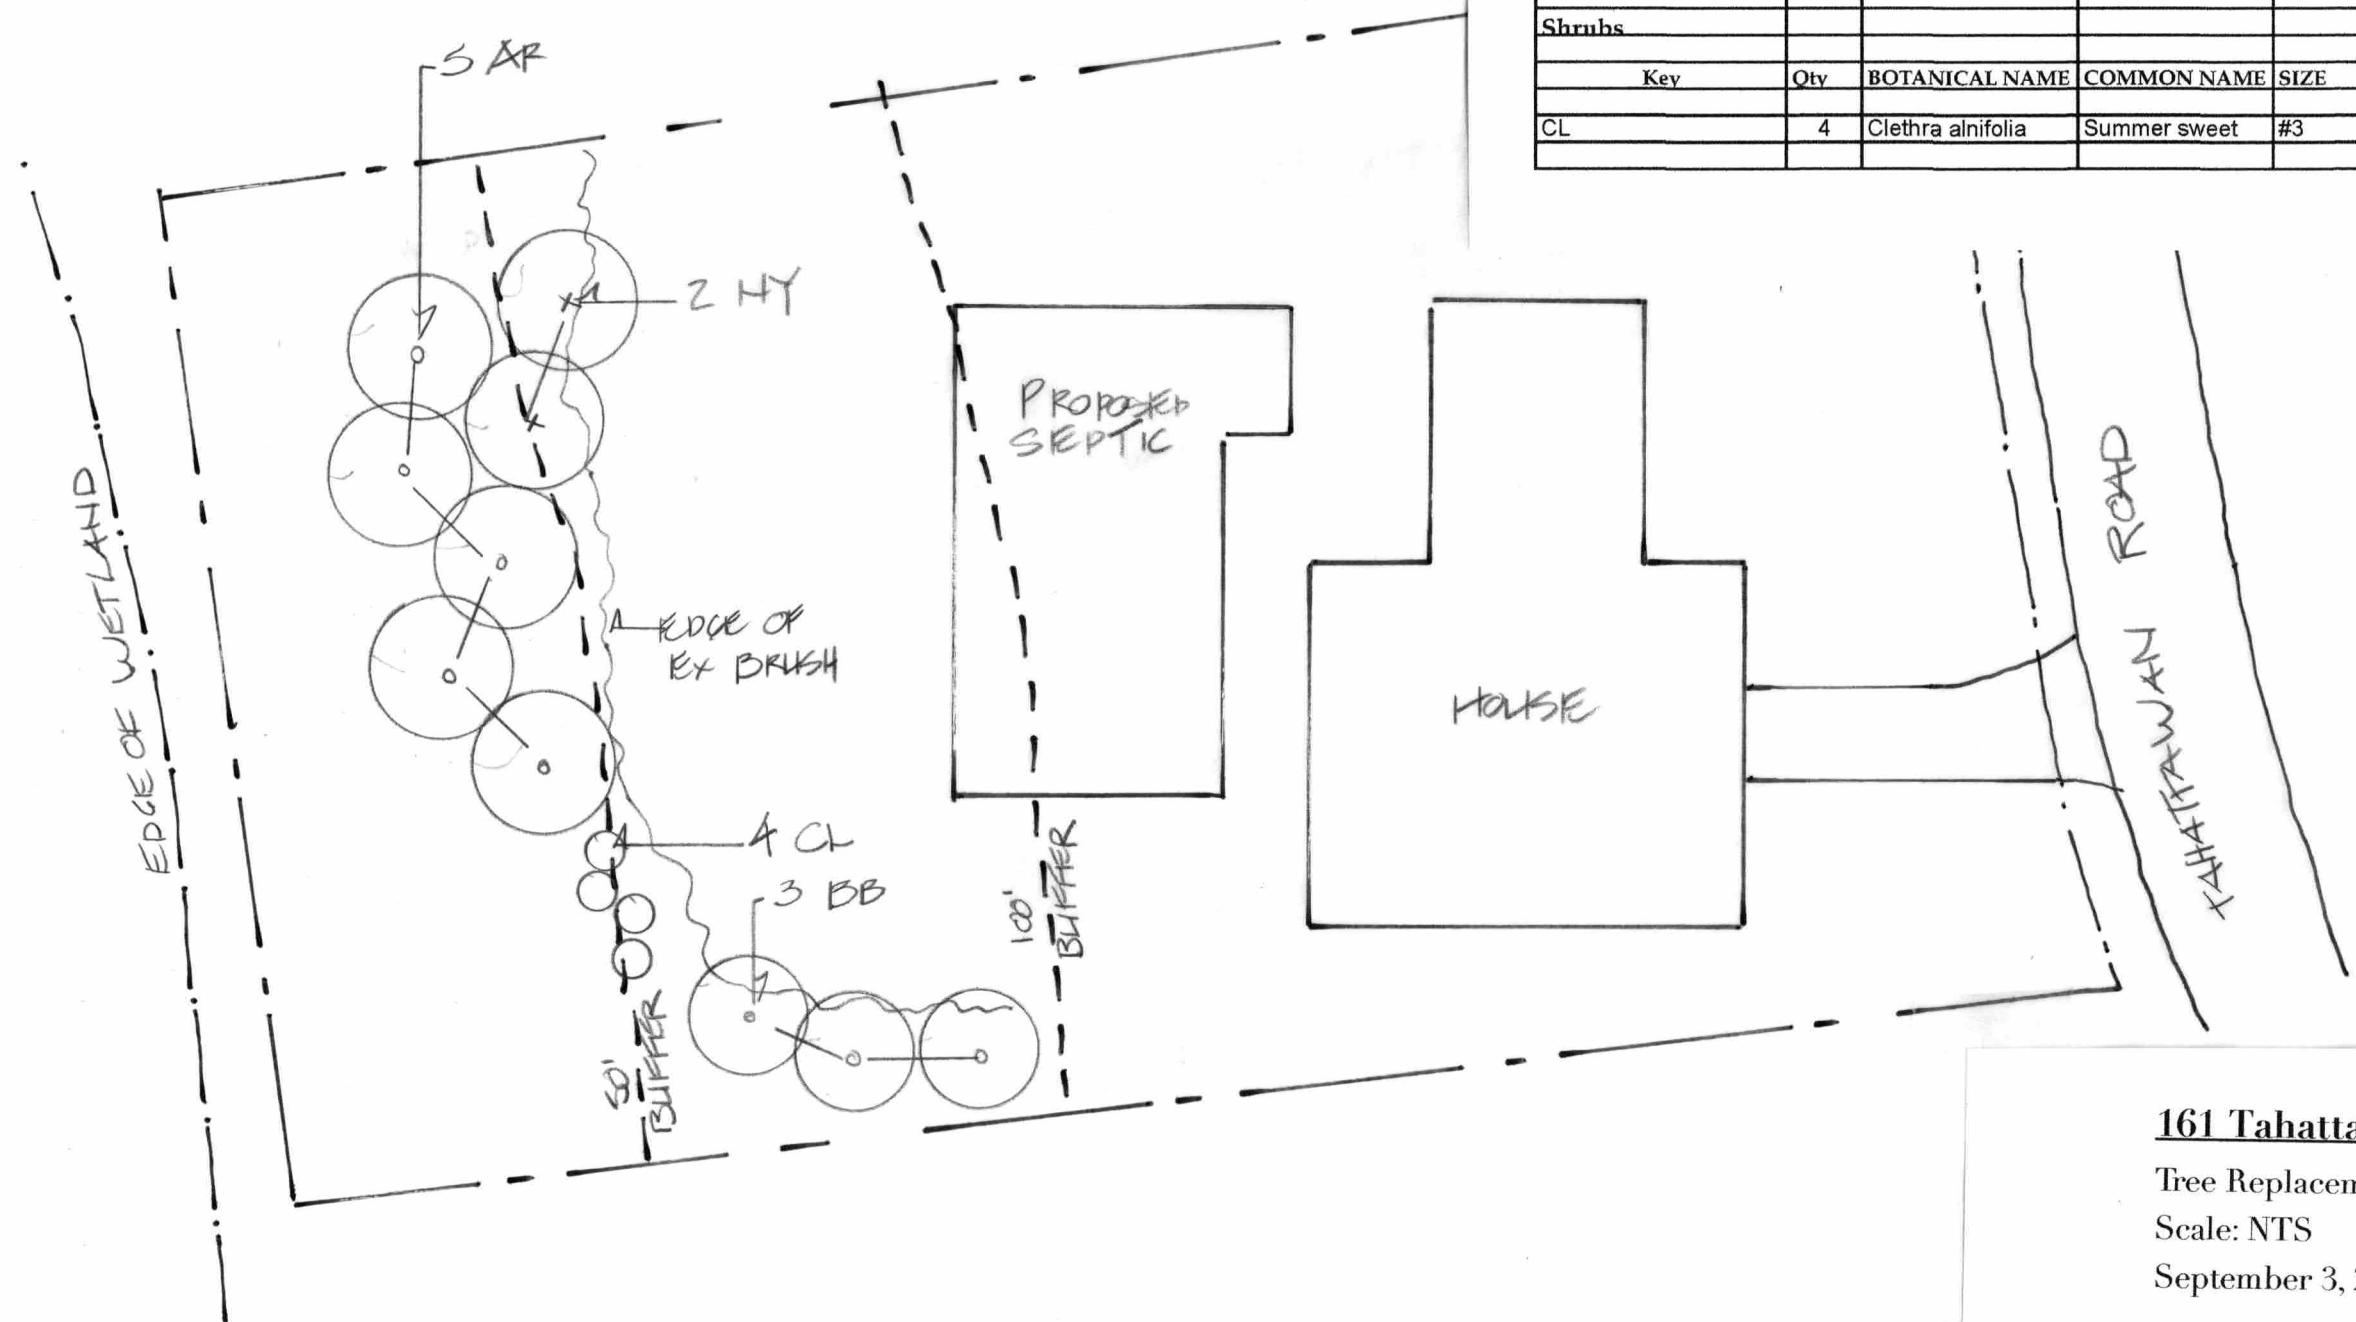

161 Tahattawan Road-Littleton, MA
 Tree Replacement Plan
 Scale: NTS
 September 3, 2024