
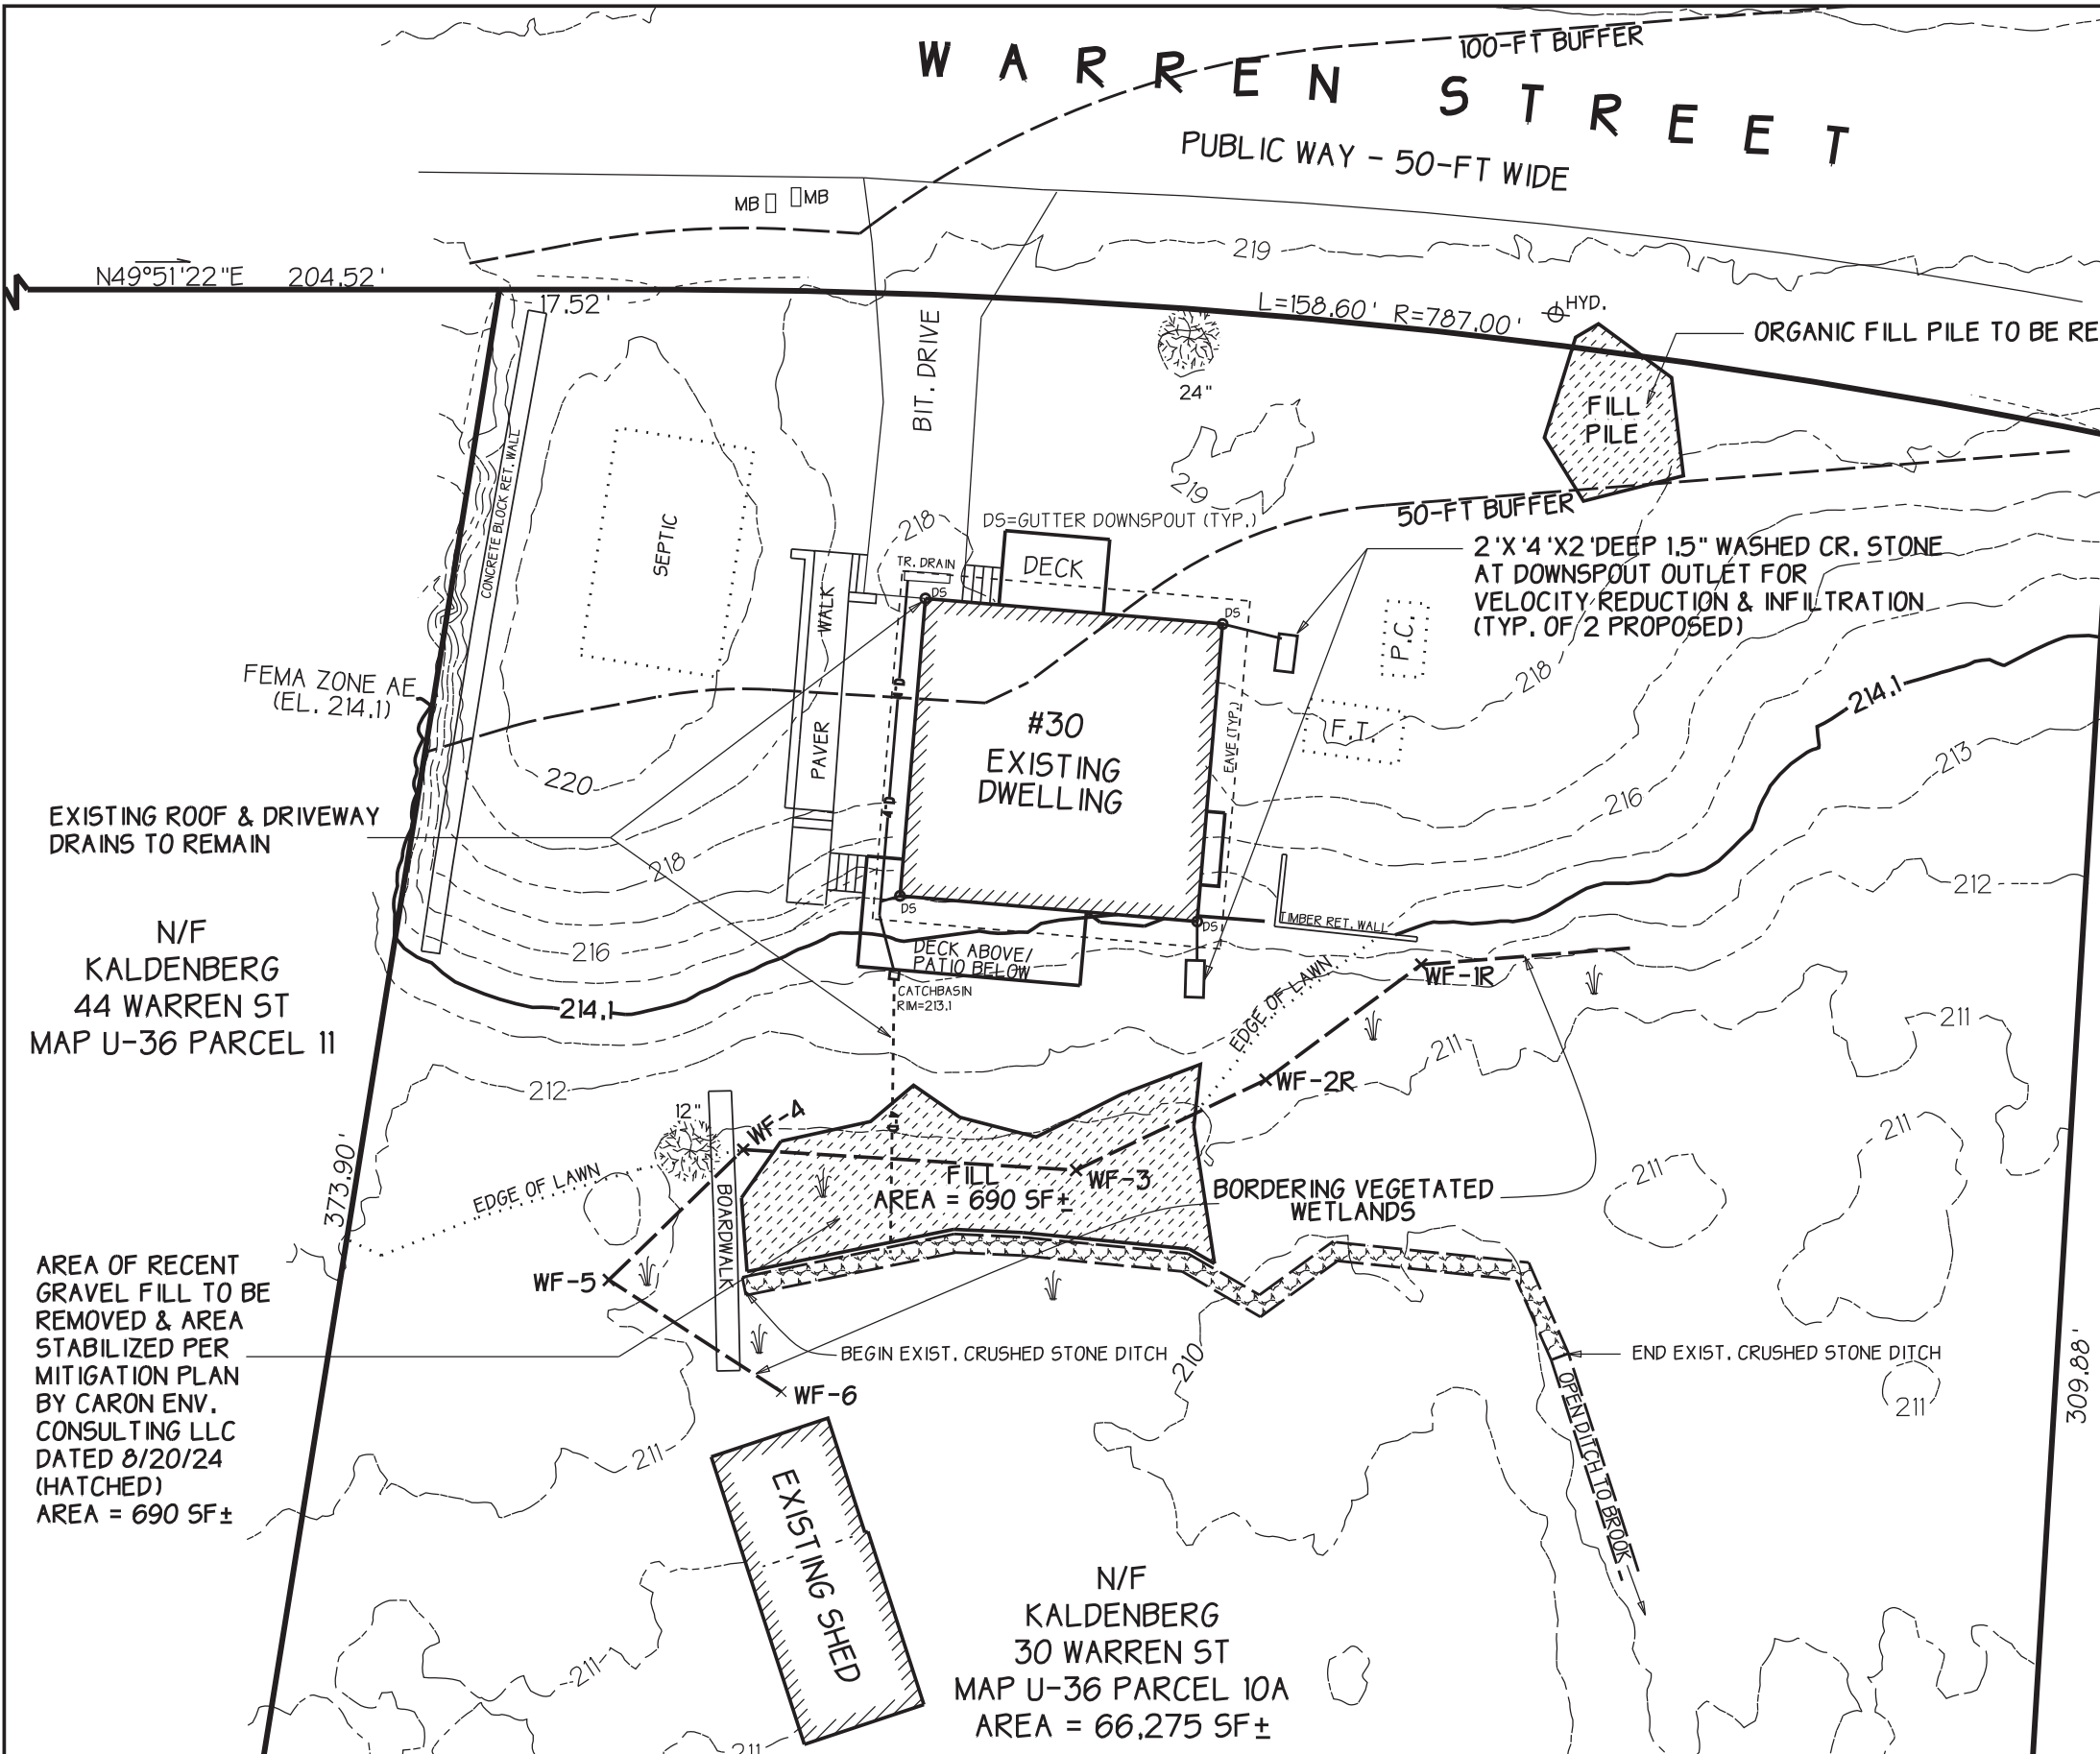


WARREN STREET

PUBLIC WAY - 50-FT WIDE

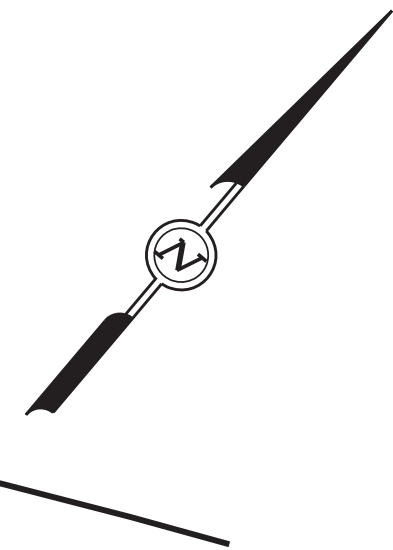

N/F
STEWART
20 WARREN ST
MAP U-36 PARCEL 10

N/F
KALDENBERG
44 WARREN ST
MAP U-36 PARCEL 11



AREA OF RECENT
GRAVEL FILL TO BE
REMOVED & AREA
STABILIZED PER
MITIGATION PLAN
BY CARON ENV.
CONSULTING LLC
DATED 8/20/24
(HATCHED)
AREA = 690 SF±

N/F
KALDENBERG
30 WARREN ST
MAP U-36 PARCEL 10A
AREA = 66,275 SF±

MITIGATION PLAN 30 WARREN STREET LITTLETON, MASSACHUSETTS

PREPARED FOR:
CASEY KALDENBERG
40 WARREN ST.
LITTLETON, MA 01460

DATE: SEPT. 17, 2024
SCALE: 1"=40'

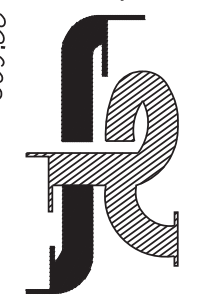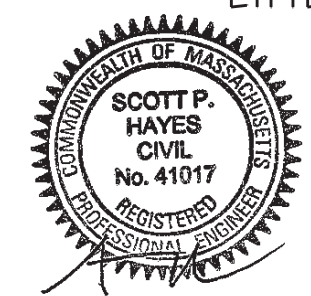

**FORESITE
ENGINEERING**
ENGINEERING SURVEYING PLANNING

16 Gleasondale Road Suite 1-1
Stow, Massachusetts 01775

Phone: (978) 461-2350