

20170404C:\JPG1\LONG

HIGHWAY GUARD DETAILS

STEEL W-BEAM GUARDRAIL (TL-2) W/ WOOD POST & TANGENT END STA. 9+46 LT TO TANGENT END STA 10+84 LT

STEEL W-BEAM GUARDRAIL (TL-2) W/ WOOD POST & TANGENT END STA. 11+83 LT TO TANGENT END STA 17+28 LT

TRAFFIC SIGNAL CONDUIT

NONE

WATER SUPPLY ALTERATIONS

SEE SHEET 57-64

DRAINAGE DETAILS

SEE SHEET NOS. 65-67

LEGEND:

PROPOSED PEDESTRIAN CURB RAMP DETAIL #

X#


PROPOSED DRIVEWAY TYPE #

DR#


LITTLETON RECONSTRUCTION OF FOSTER STREET

STATE	FED. AID PROJ. NO.	SHEET NO.	TOTAL SHEETS
MA	STPM/CAC/TAP-003/007X	11	128
PROJECT FILE NO. K00054			

CONSTRUCTION PLANS

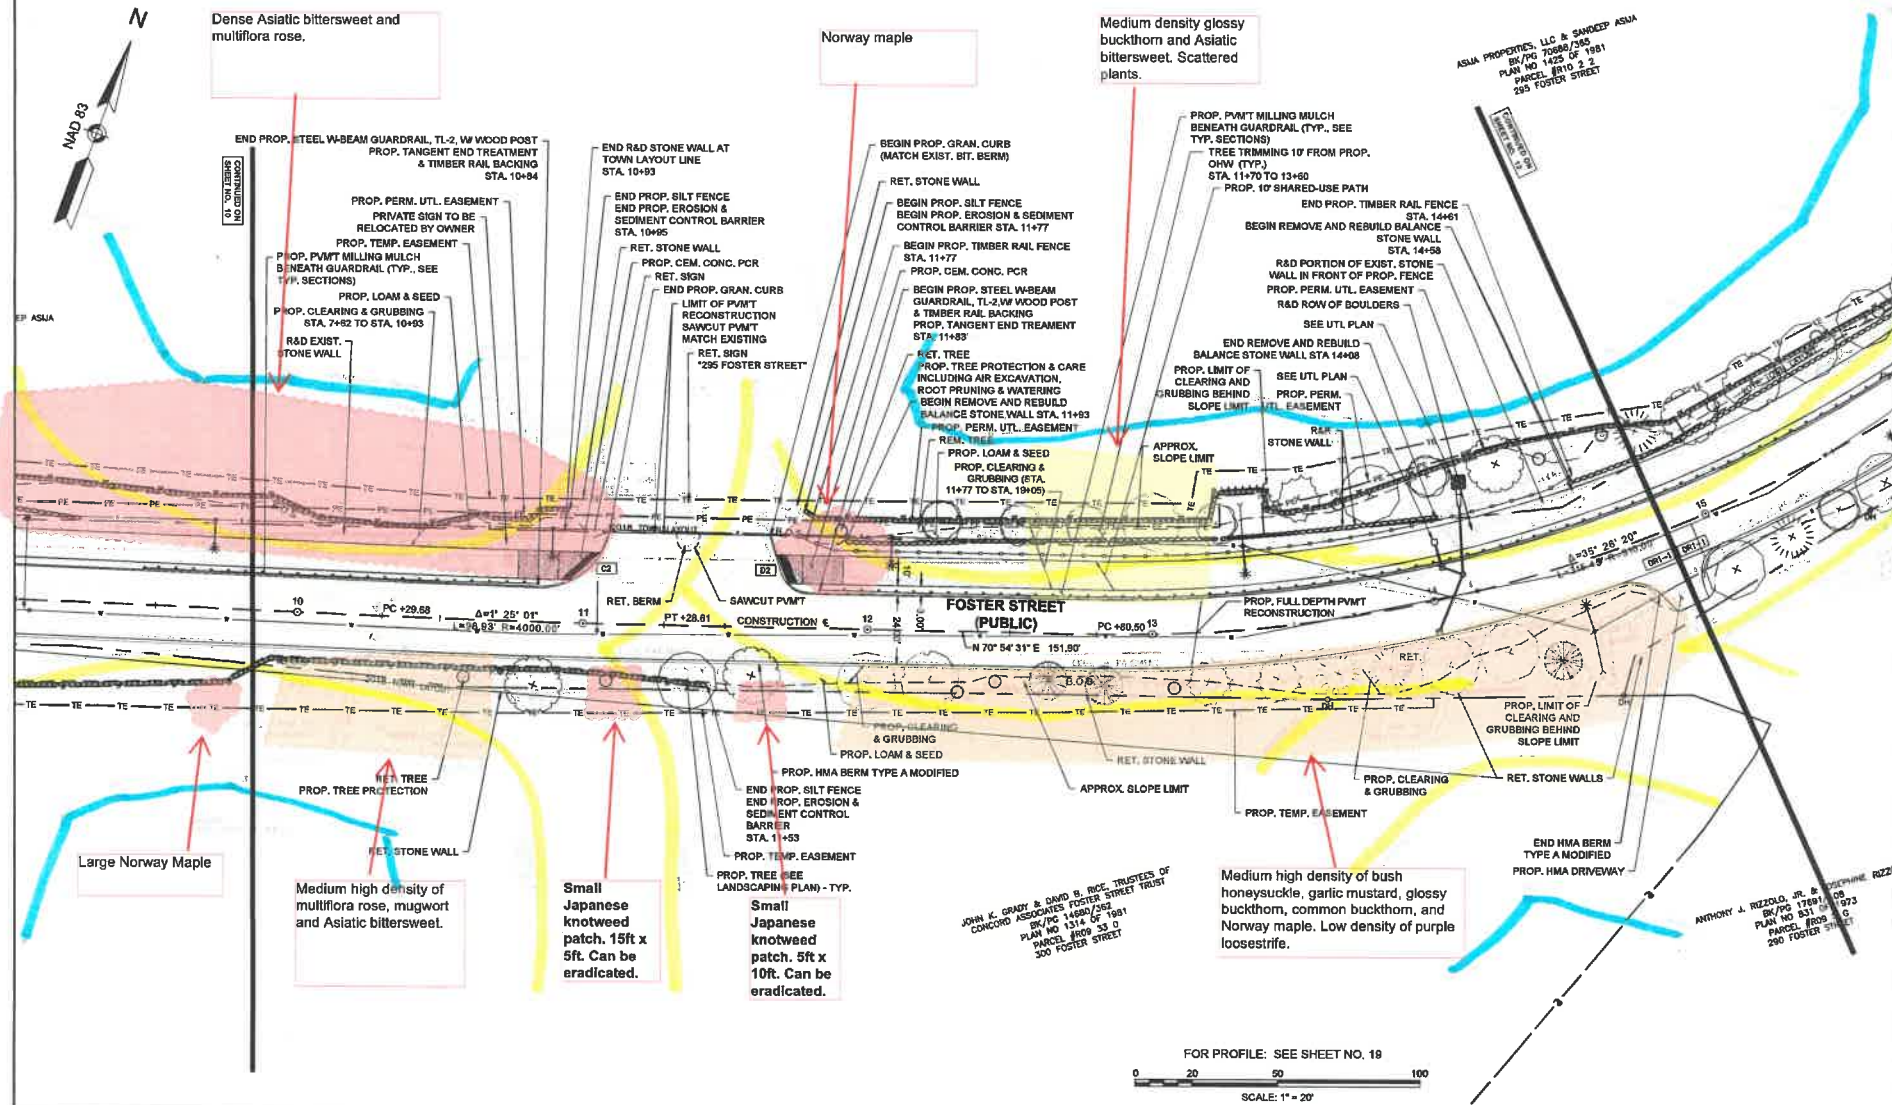

LITTLETON RECONSTRUCTION OF FOSTER STREET			
STATE	FED. AID PROJ. NO.	SHEET NO.	TOTAL SHEETS
MA	STP/CMD/TP-0033(007)X	12	128
PROJECT FILE NO. 030054			
CONSTRUCTION PLANS			

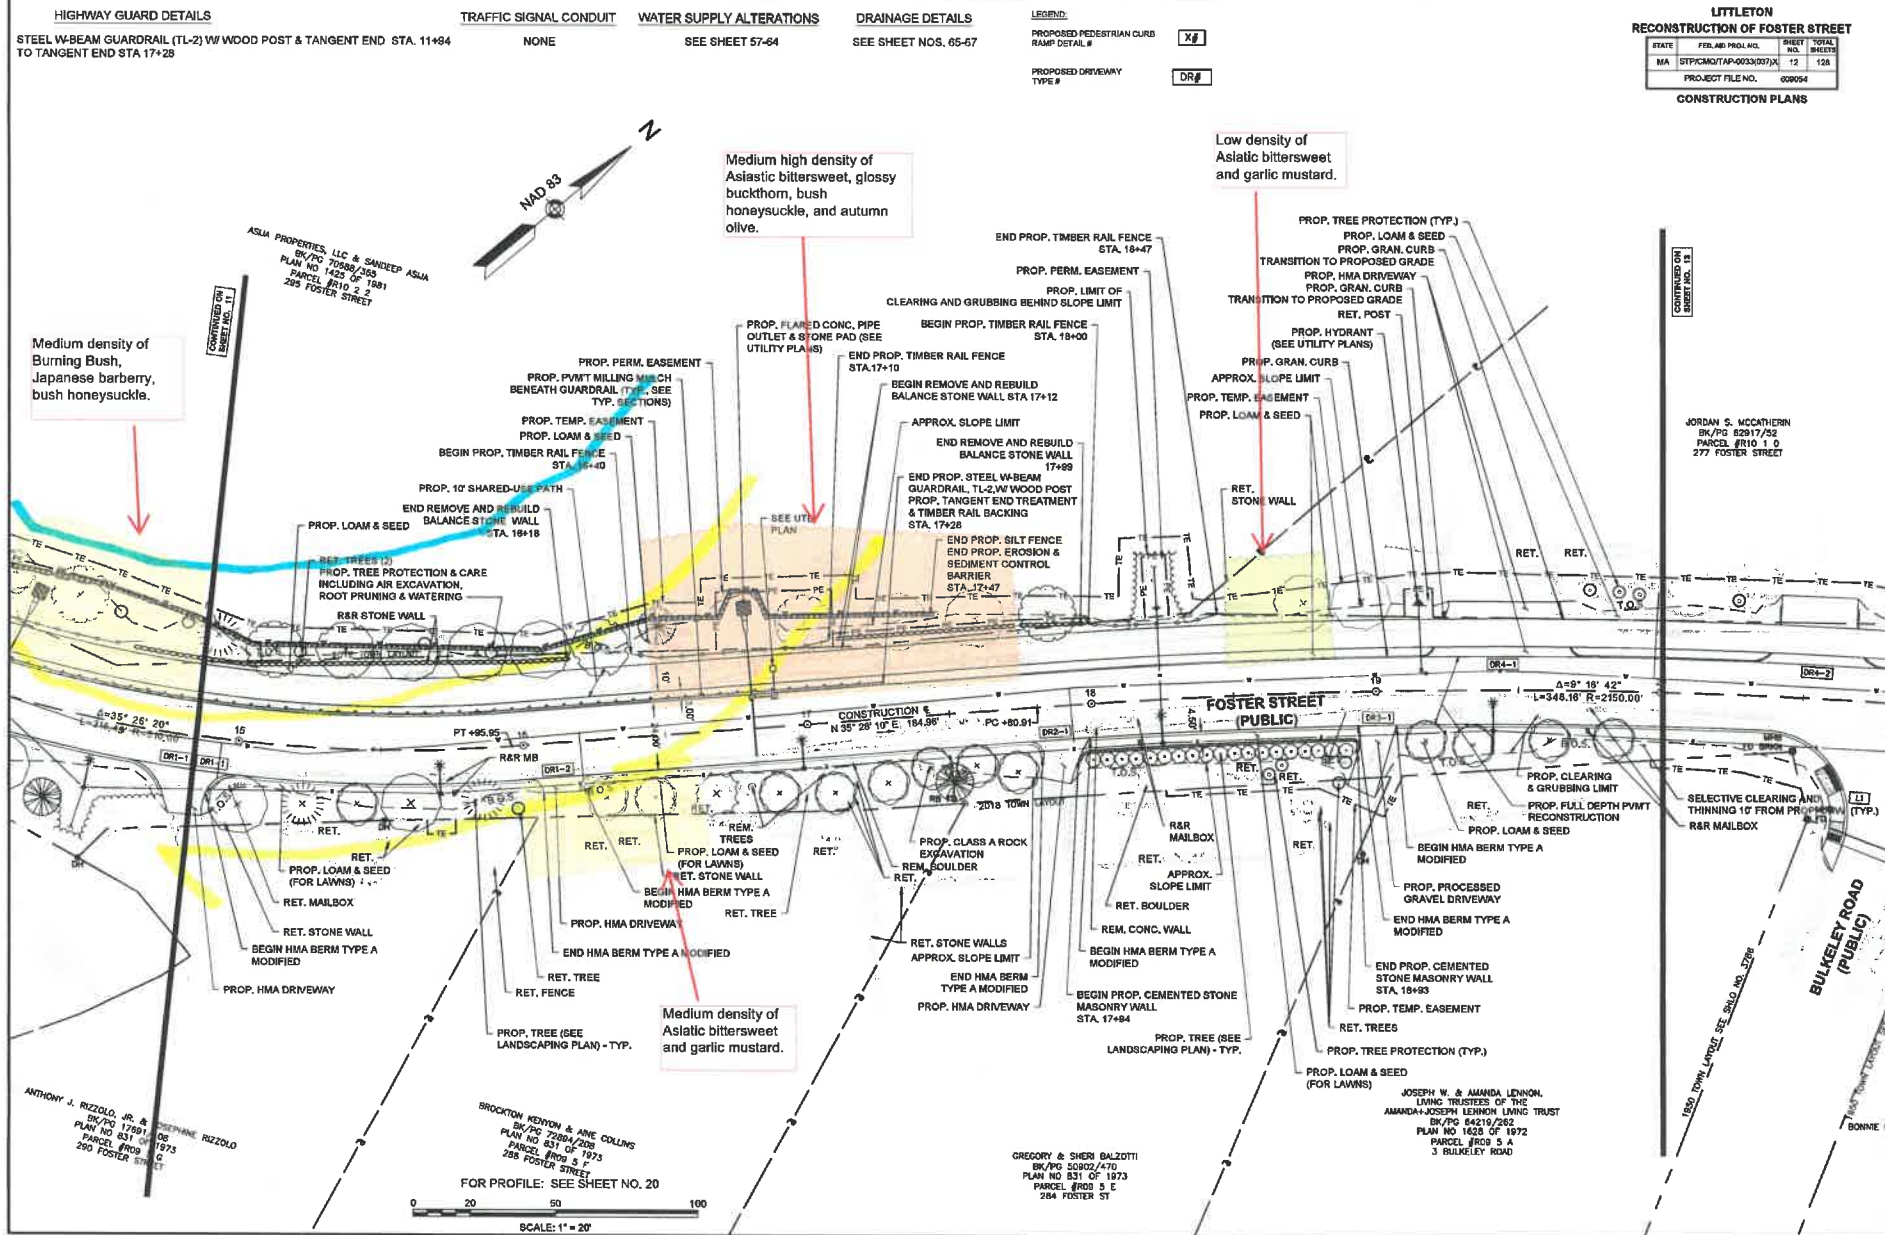

HIGHWAY GUARD DETAILS
 STEEL W-BEAM GUARDRAIL (TL-2) W/ WOOD POST & TANGENT END STA. 21+22 RT TO CONCRETE ABUTMENT STA 23+34 RT
 STEEL W-BEAM GUARDRAIL (TL-2) W/ WOOD POST & TANGENT END STA. 23+26 LT TO TANGENT END STA 26+04 LT
 STEEL W-BEAM GUARDRAIL (TL-2) W/ WOOD POST & TANGENT END STA. 24+52 RT TO TANGENT END STA 26+62 RT

WATER SUPPLY ALTERATIONS
 SEE SHEET 57-64
TRAFFIC SIGNAL CONDUIT
 NONE


DRAINAGE DETAILS
 SEE SHEET NOS. 65-67

LEGEND:
 PROPOSED PEDESTRIAN CURB RAMP DETAIL # **XP**
 PROPOSED DRIVEWAY TYPE # **DR#**

LITTLETON RECONSTRUCTION OF FOSTER STREET

STATE	FED. AID PROJ. NO.	SHEET NO.	TOTAL SHEETS
MA	STP/CMACT/AP-0033(037)X	13	128
PROJECT FILE NO. 000054			

CONSTRUCTION PLANS

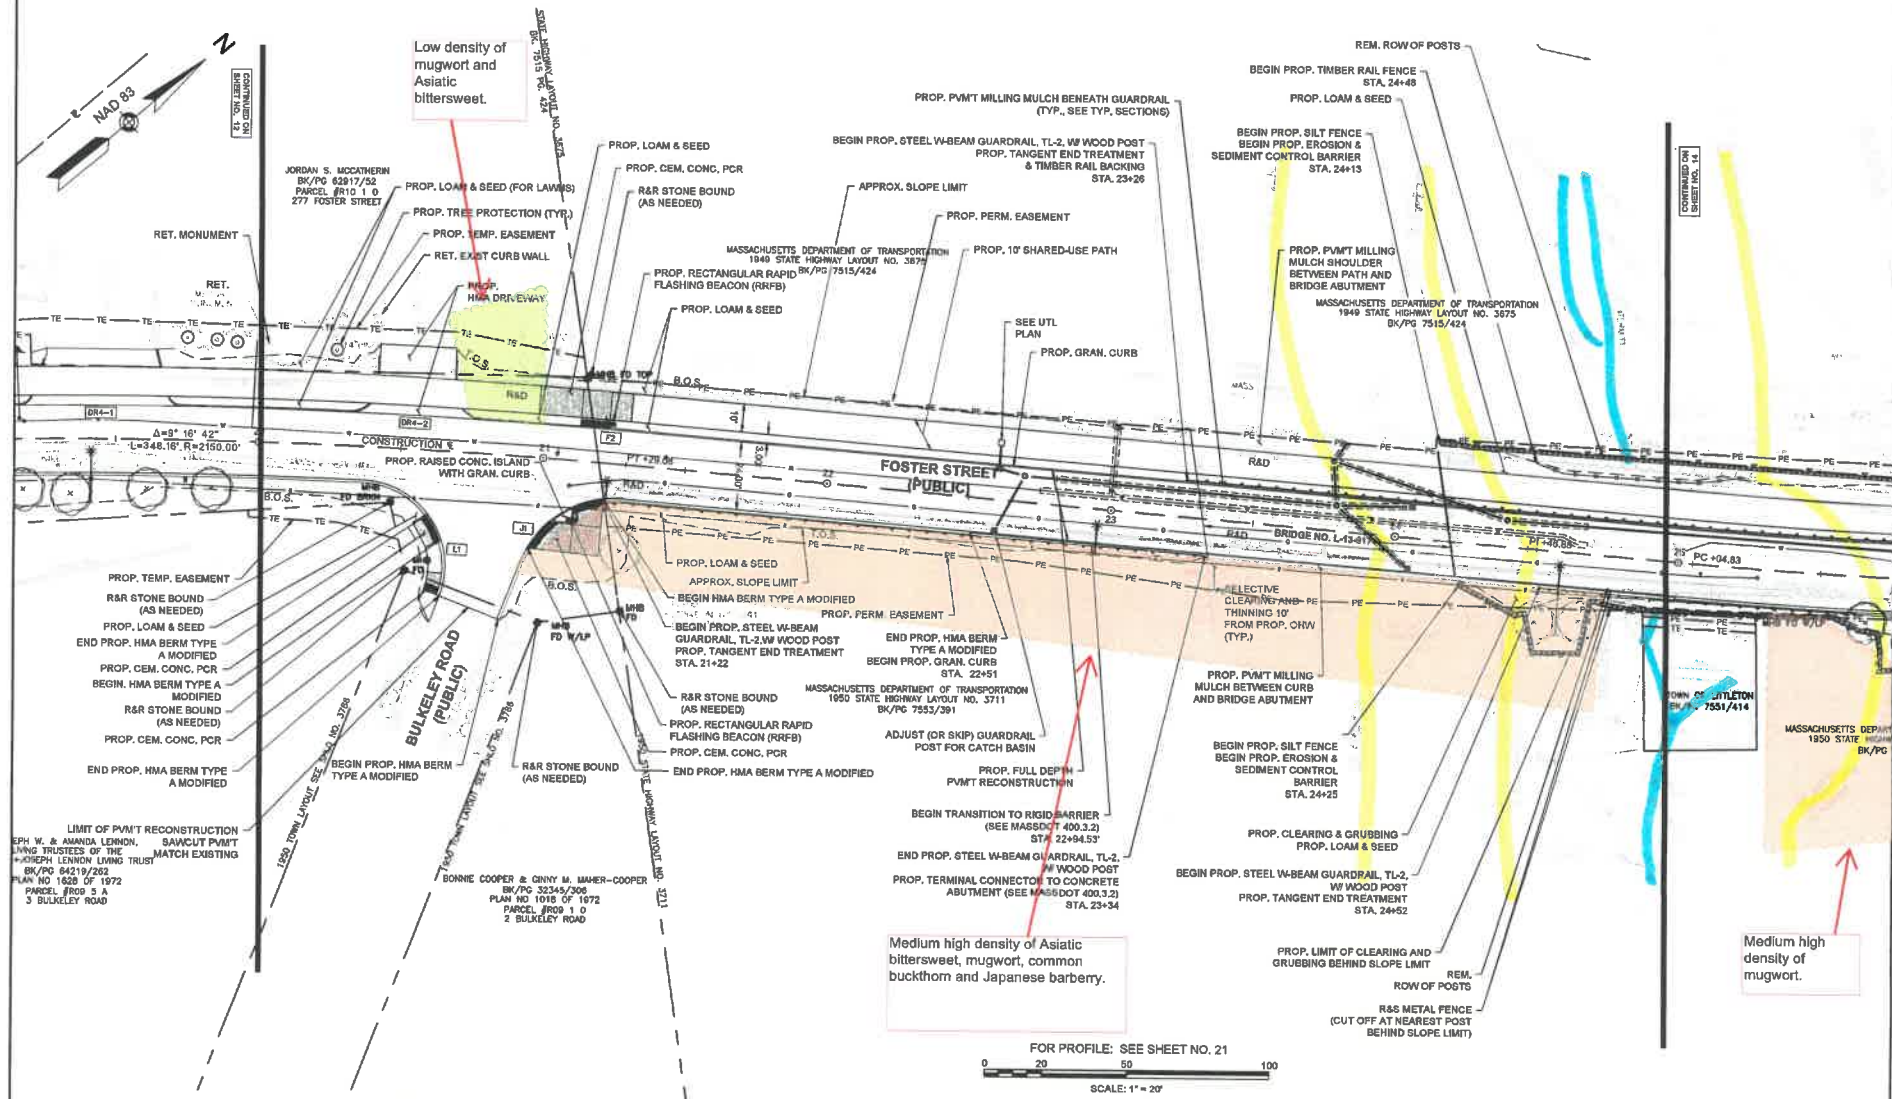

STEEL W-BEAM GUARDRAIL (TL-2) W/ WOOD POST & TANGENT END STA. 23+28 LT TO TANGENT END STA 26+04 LT
STEEL W-BEAM GUARDRAIL (TL-2) W/ WOOD POST & TANGENT END STA. 24+24 RT TO TANGENT END STA 25+62 RT
STEEL W-BEAM GUARDRAIL (TL-2) W/ WOOD POST & TANGENT END STA. 28+49 LT TO FLARED END STA 32+83 RT
STEEL W-BEAM GUARDRAIL (TL-2) W/ WOOD POST & TANGENT END STA. 301+41 LT TO TANGENT END STA 300+48 LT

SEE SHEET 57-64

NONE

SEE SHEET NOS. 65-67

RAMP DETAIL #

PROPOSED DRIVEWAY
TYPE #

X#

DR

STATE	FED. AID PROJ. NO.	SHEET NO.	TOTAL SHEETS
MA	5TP/CMQ/TAP-0033(037)X	14	128
PROJECT FILE NO.		000064	

CONSTRUCTION PLANS

MASSACHUSETTS BAY TRANSPORTATION
(PARCEL FBI 3-8)
BK/PG 57072/384
BK/PG 57072/374
PLAN NO 435 OF 20
PARCEL #R11 3 2
283 FOSTER STREET

Medium high density of Asiatic bittersweet and burning bush. There are a few feet of mowed grass in front of the patch and may not be impacted by construction.

Medium high density of Asiatic bittersweet. There are a few feet of mowed grass in front of the patch and may not be impacted by construction.

MASSACHUSETTS
TRANSPORTATION
BOSTON & MAINE

MASSACHUSETTS BAY TRANSPORTATION
(PARCEL FBL 3-8)
BK/PG 57072/584
BK/PG 57072/374
PLAN NO 435 OF 20
PARCEL #R11 3 8
283 FOSTER STREET

medium density of
stomach contents
of autumn olive.

Medium density of common buckthorn, Asiatic bittersweet, purple loosestrife and multiflora rose.

Medium density of bush honeysuckle, mugwort, Asiatic bittersweet, purple loosestrife and leafy spurge

FOR PROFILE: SEE SHEET NO. 21, 22 & 24

SCALE: 1" = 20'


HIGHWAY GUARD DETAILS
STEEL W-BEAM GUARDRAIL (TL-2) W WOOD POST & TANGENT END STA. 28+49 RT TO FLARED END STA 32+83 RT

WATER SUPPLY ALTERATIONS
SEE SHEET 57-84
TRAFFIC SIGNAL CONDUIT
NONE

DRAINAGE DETAILS
SEE SHEET NOS. 65-87

LEGEND:
PROPOSED PEDESTRIAN CURB
RAMP DETAIL #
X#
PROPOSED DRIVEWAY
TYPE #
DR#

LITTLETON
RECONSTRUCTION OF FOSTER STREET
STATE: MA PROJ. NO. 000054 SHEET NO. 15 TOTAL SHEETS 128
PROJECT FILE NO. 000054
CONSTRUCTION PLANS

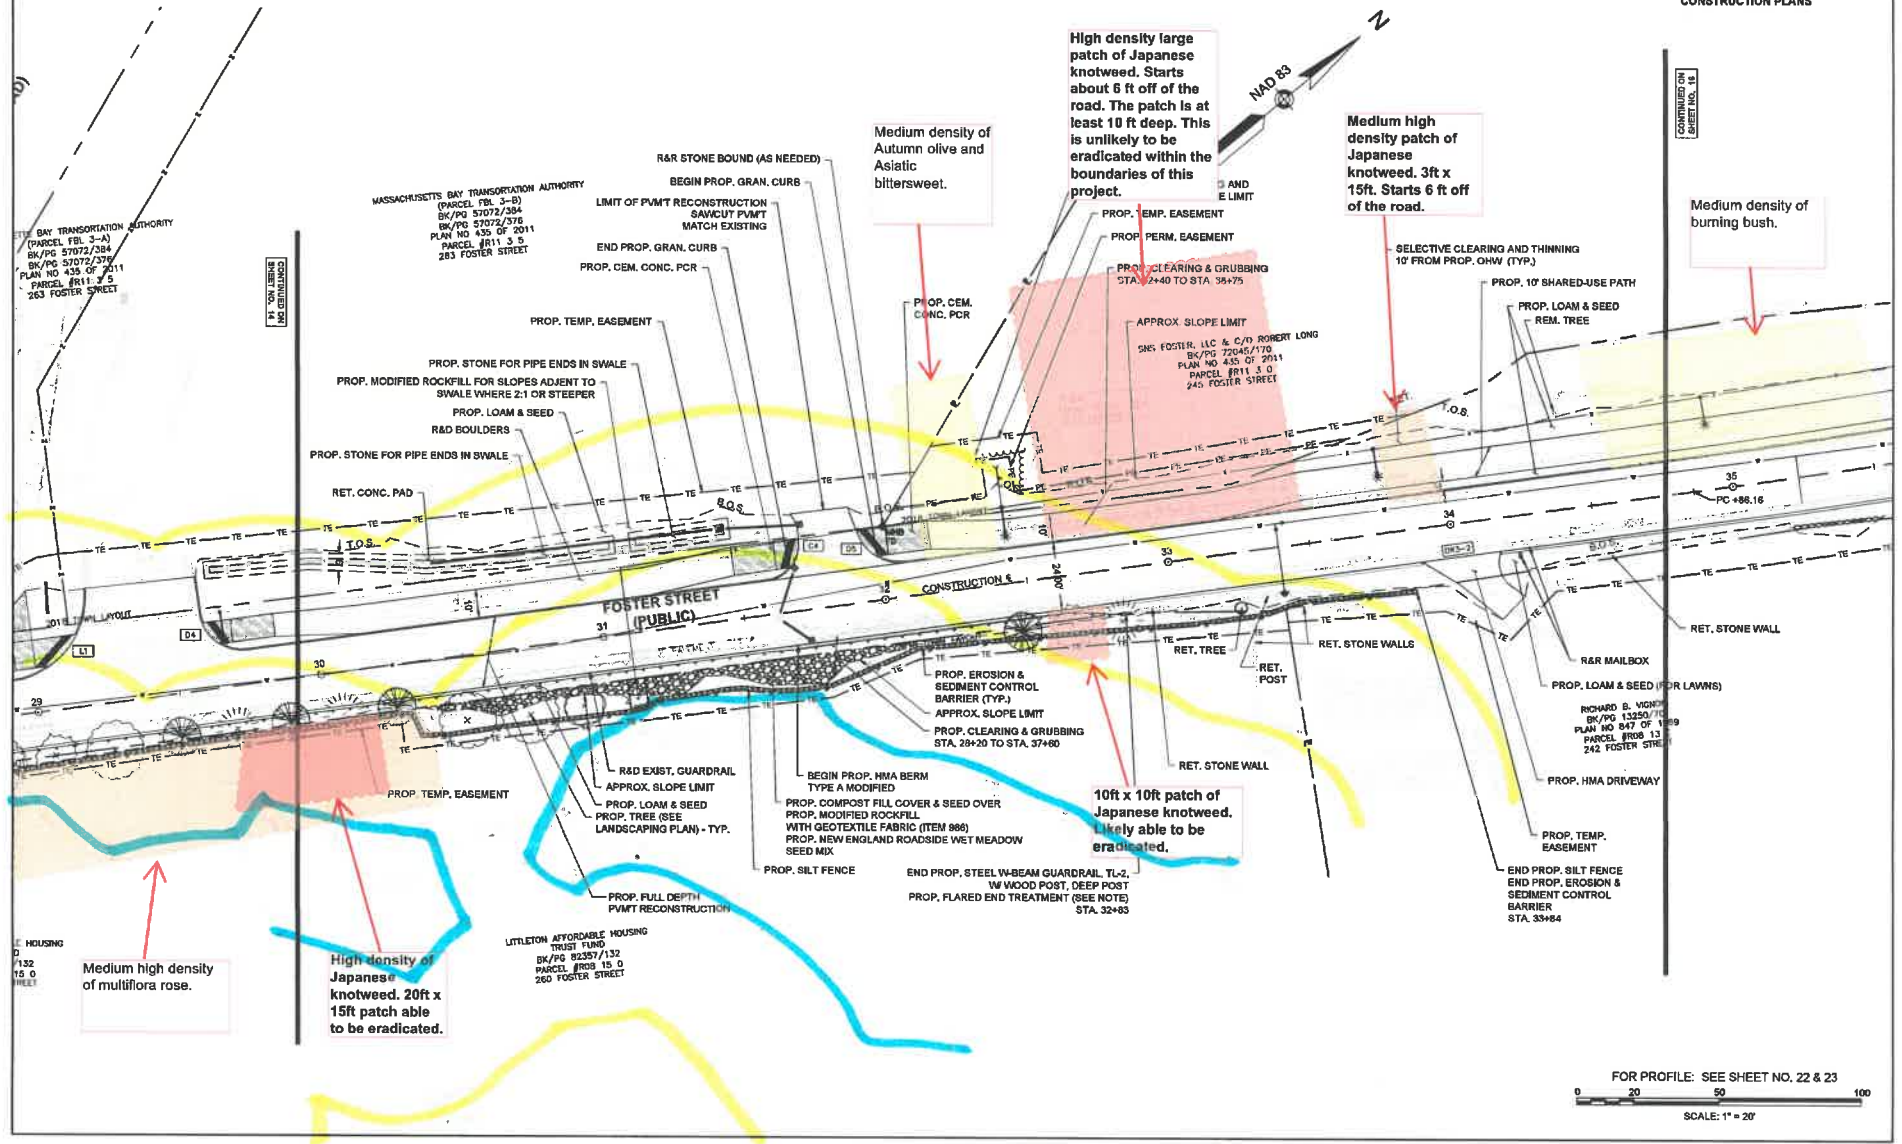

FOR PROFILE: SEE SHEET NO. 22 & 23
SCALE: 1" = 20'