

 


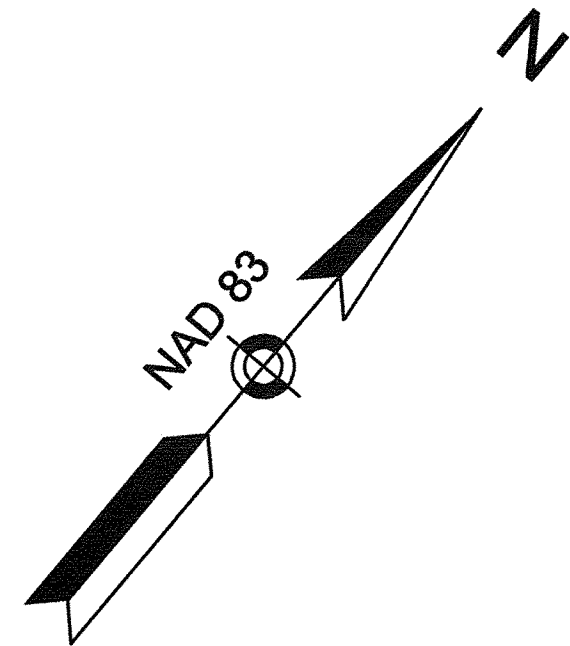


FOR REGISTRY USE

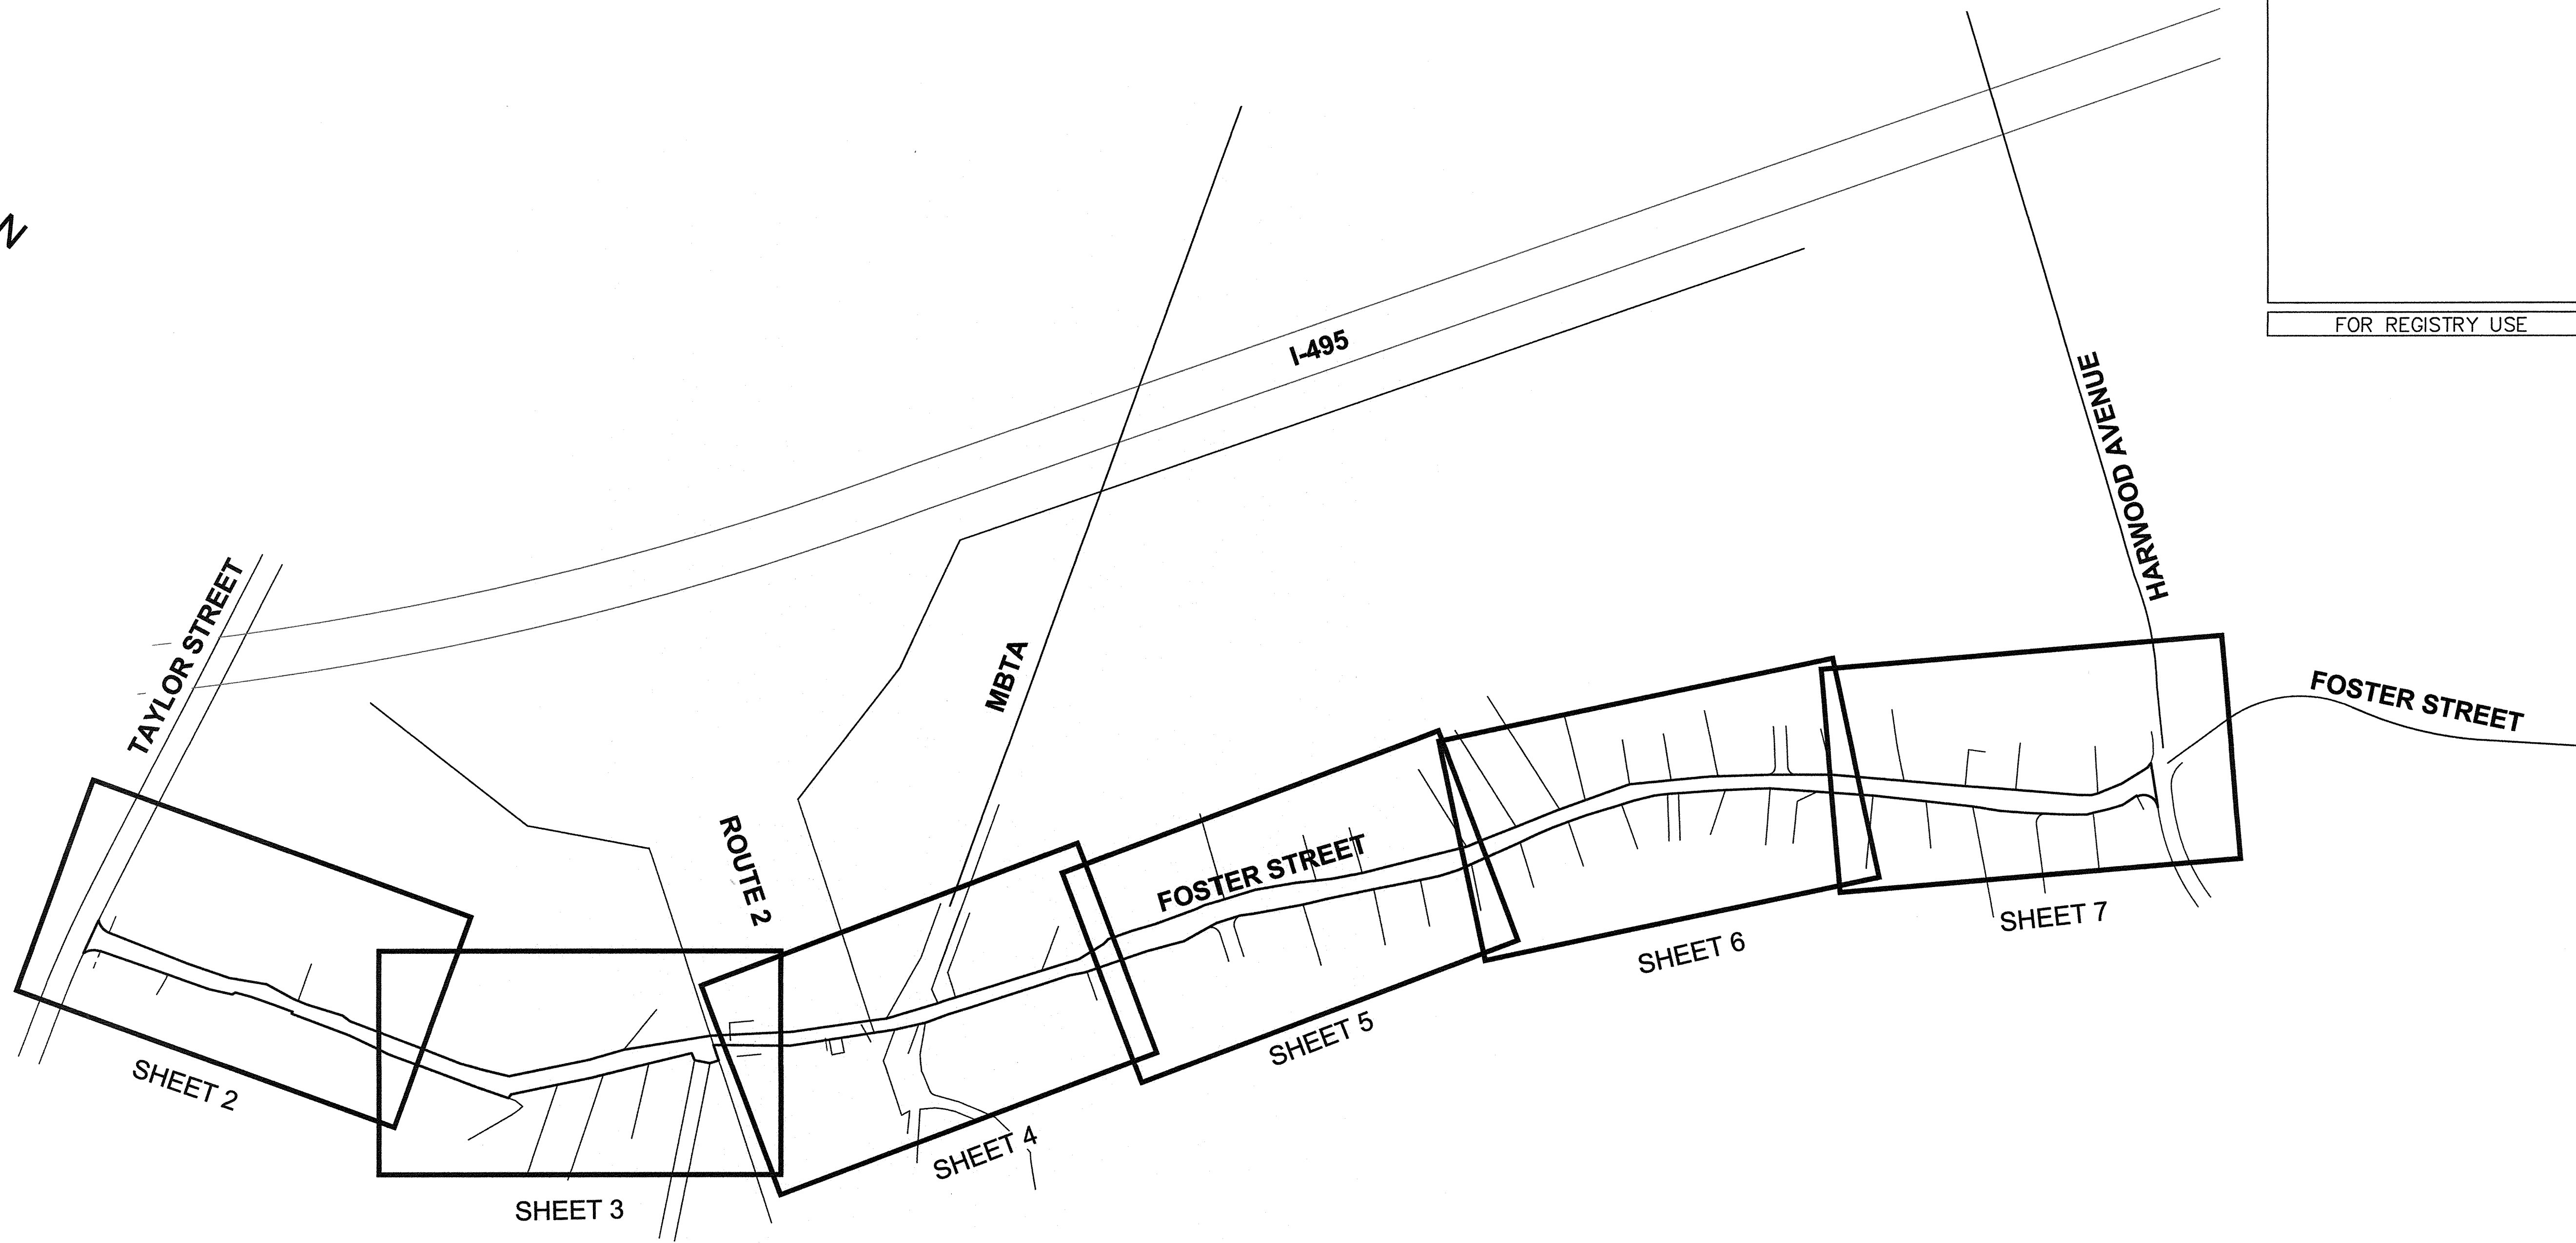

LEGEND

- FD FOUND
- IP IRON PIPE
- RB REINFORCING BAR
- IB IRON BAR
- CB CONCRETE BOUND
- SB STONE BOUND
- GB GUN BARREL
- DH DRILL HOLE
- RR SPK RAILROAD SPIKE
- MHB MASSACHUSETTS HIGHWAY BOUND
- BND BOUND
- WOOD FENCE
- CLF CHAIN LINK FENCE
- STONE WALL

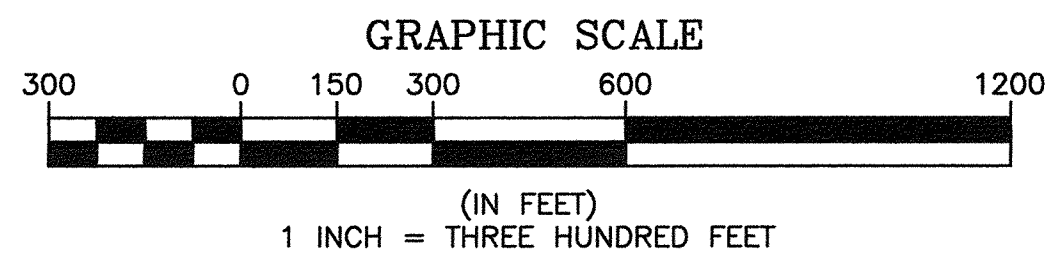

THE PROPERTY LINES SHOWN ARE THE LINES DIVIDING EXISTING OWNERSHIPS AND THE LINES OF STREETS AND WAYS SHOWN ARE THOSE OF PUBLIC OR PRIVATE STREETS OR WAYS ALREADY ESTABLISHED. NO NEW LINES FOR DIVISION OF EXISTING OWNERSHIP OR FOR NEW WAYS ARE SHOWN.

ALSO, I CERTIFY THAT THIS PLAN HAS BEEN PREPARED IN CONFORMITY WITH THE RULES AND REGULATIONS OF THE REGISTERS OF DEEDS OF THE COMMONWEALTH OF MASSACHUSETTS.


[Signature] DATE: 9/6/2018

- NOTES:
1. THE RIGHT OF WAY LINES SHOWN ON THIS PLAN ARE THE DIRECT RESULTS OF AN INSTRUMENT SURVEY PERFORMED ON THE GROUND BY SHERMAN & FRYDRYK, LLC BETWEEN AUGUST 2018 AND SEPTEMBER 2018, HELD RECORD PLANS AND DEEDS WITH THE EXCEPTION OF SOME CORRECTIONS.
 2. HORIZONTAL DATUM IS NAD83 BASED ON GPS SITE OBSERVATIONS.
 3. ABUTTING PROPERTY LINES SHOWN ARE TO BE CONSIDERED APPROXIMATE
 4. FOSTER STREET ROADWAY AREA: 379,412 S.F. OR 8.710 ACRES

NO.	DATE	BY	REVISIONS

SHERMAN & FRYDRYK, LLC
Land Surveying and Engineering
3 Converse Street, Suite 203
Palmer, MA 01069

FIELD WORK: PWS/BJP
COMPS: KGH
DRAFTING: KGH
CHECKED: TRF
APPROVED: DJF

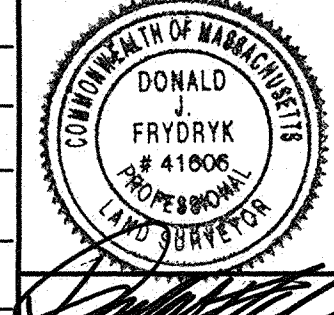


SCALE:
HORZ: 1"=300'
VERT: N/A
DATE: 09/06/2018



**STREET ACCEPTANCE PLAN
OF FOSTER STREET
(FROM TAYLOR STREET TO HARWOOD AVENUE)**

**PLAN OF LAND IN
LITTLETON, MA
PREPARED FOR
TOWN OF LITTLETON**

**PROJECT NUMBER
18093**
**SHEET NUMBER
1 OF 7
INDEX**

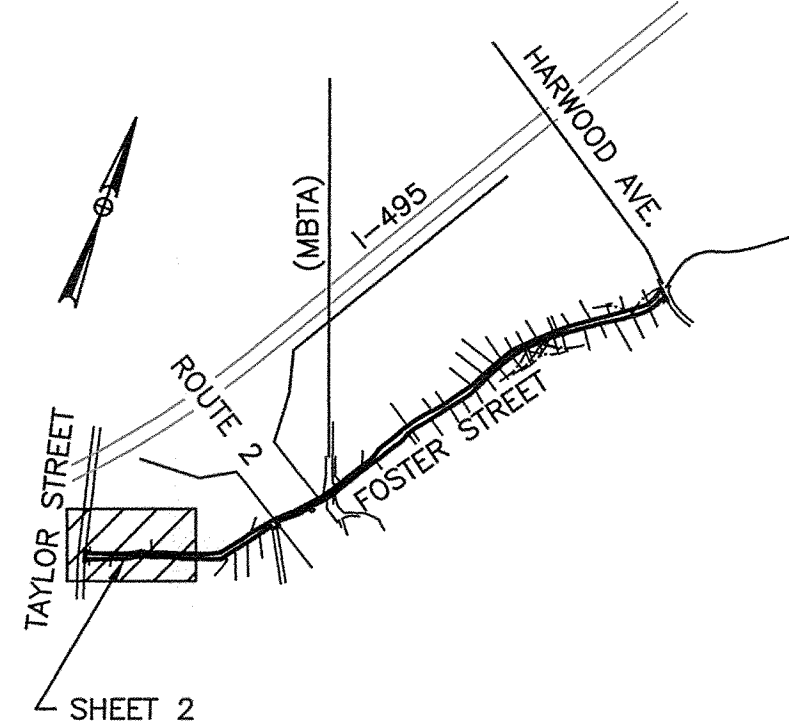

LOCUS MAP
SCALE: 1" = 2000'

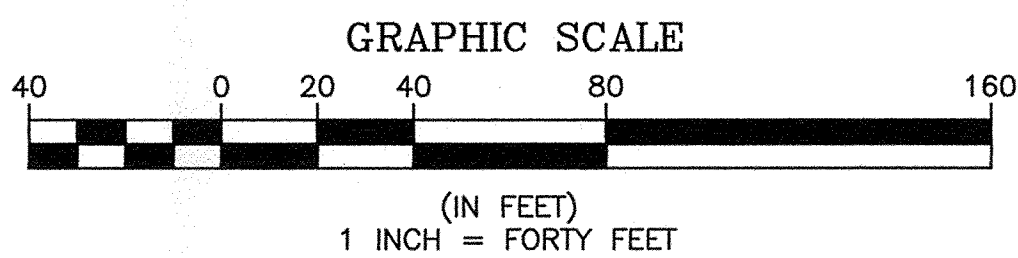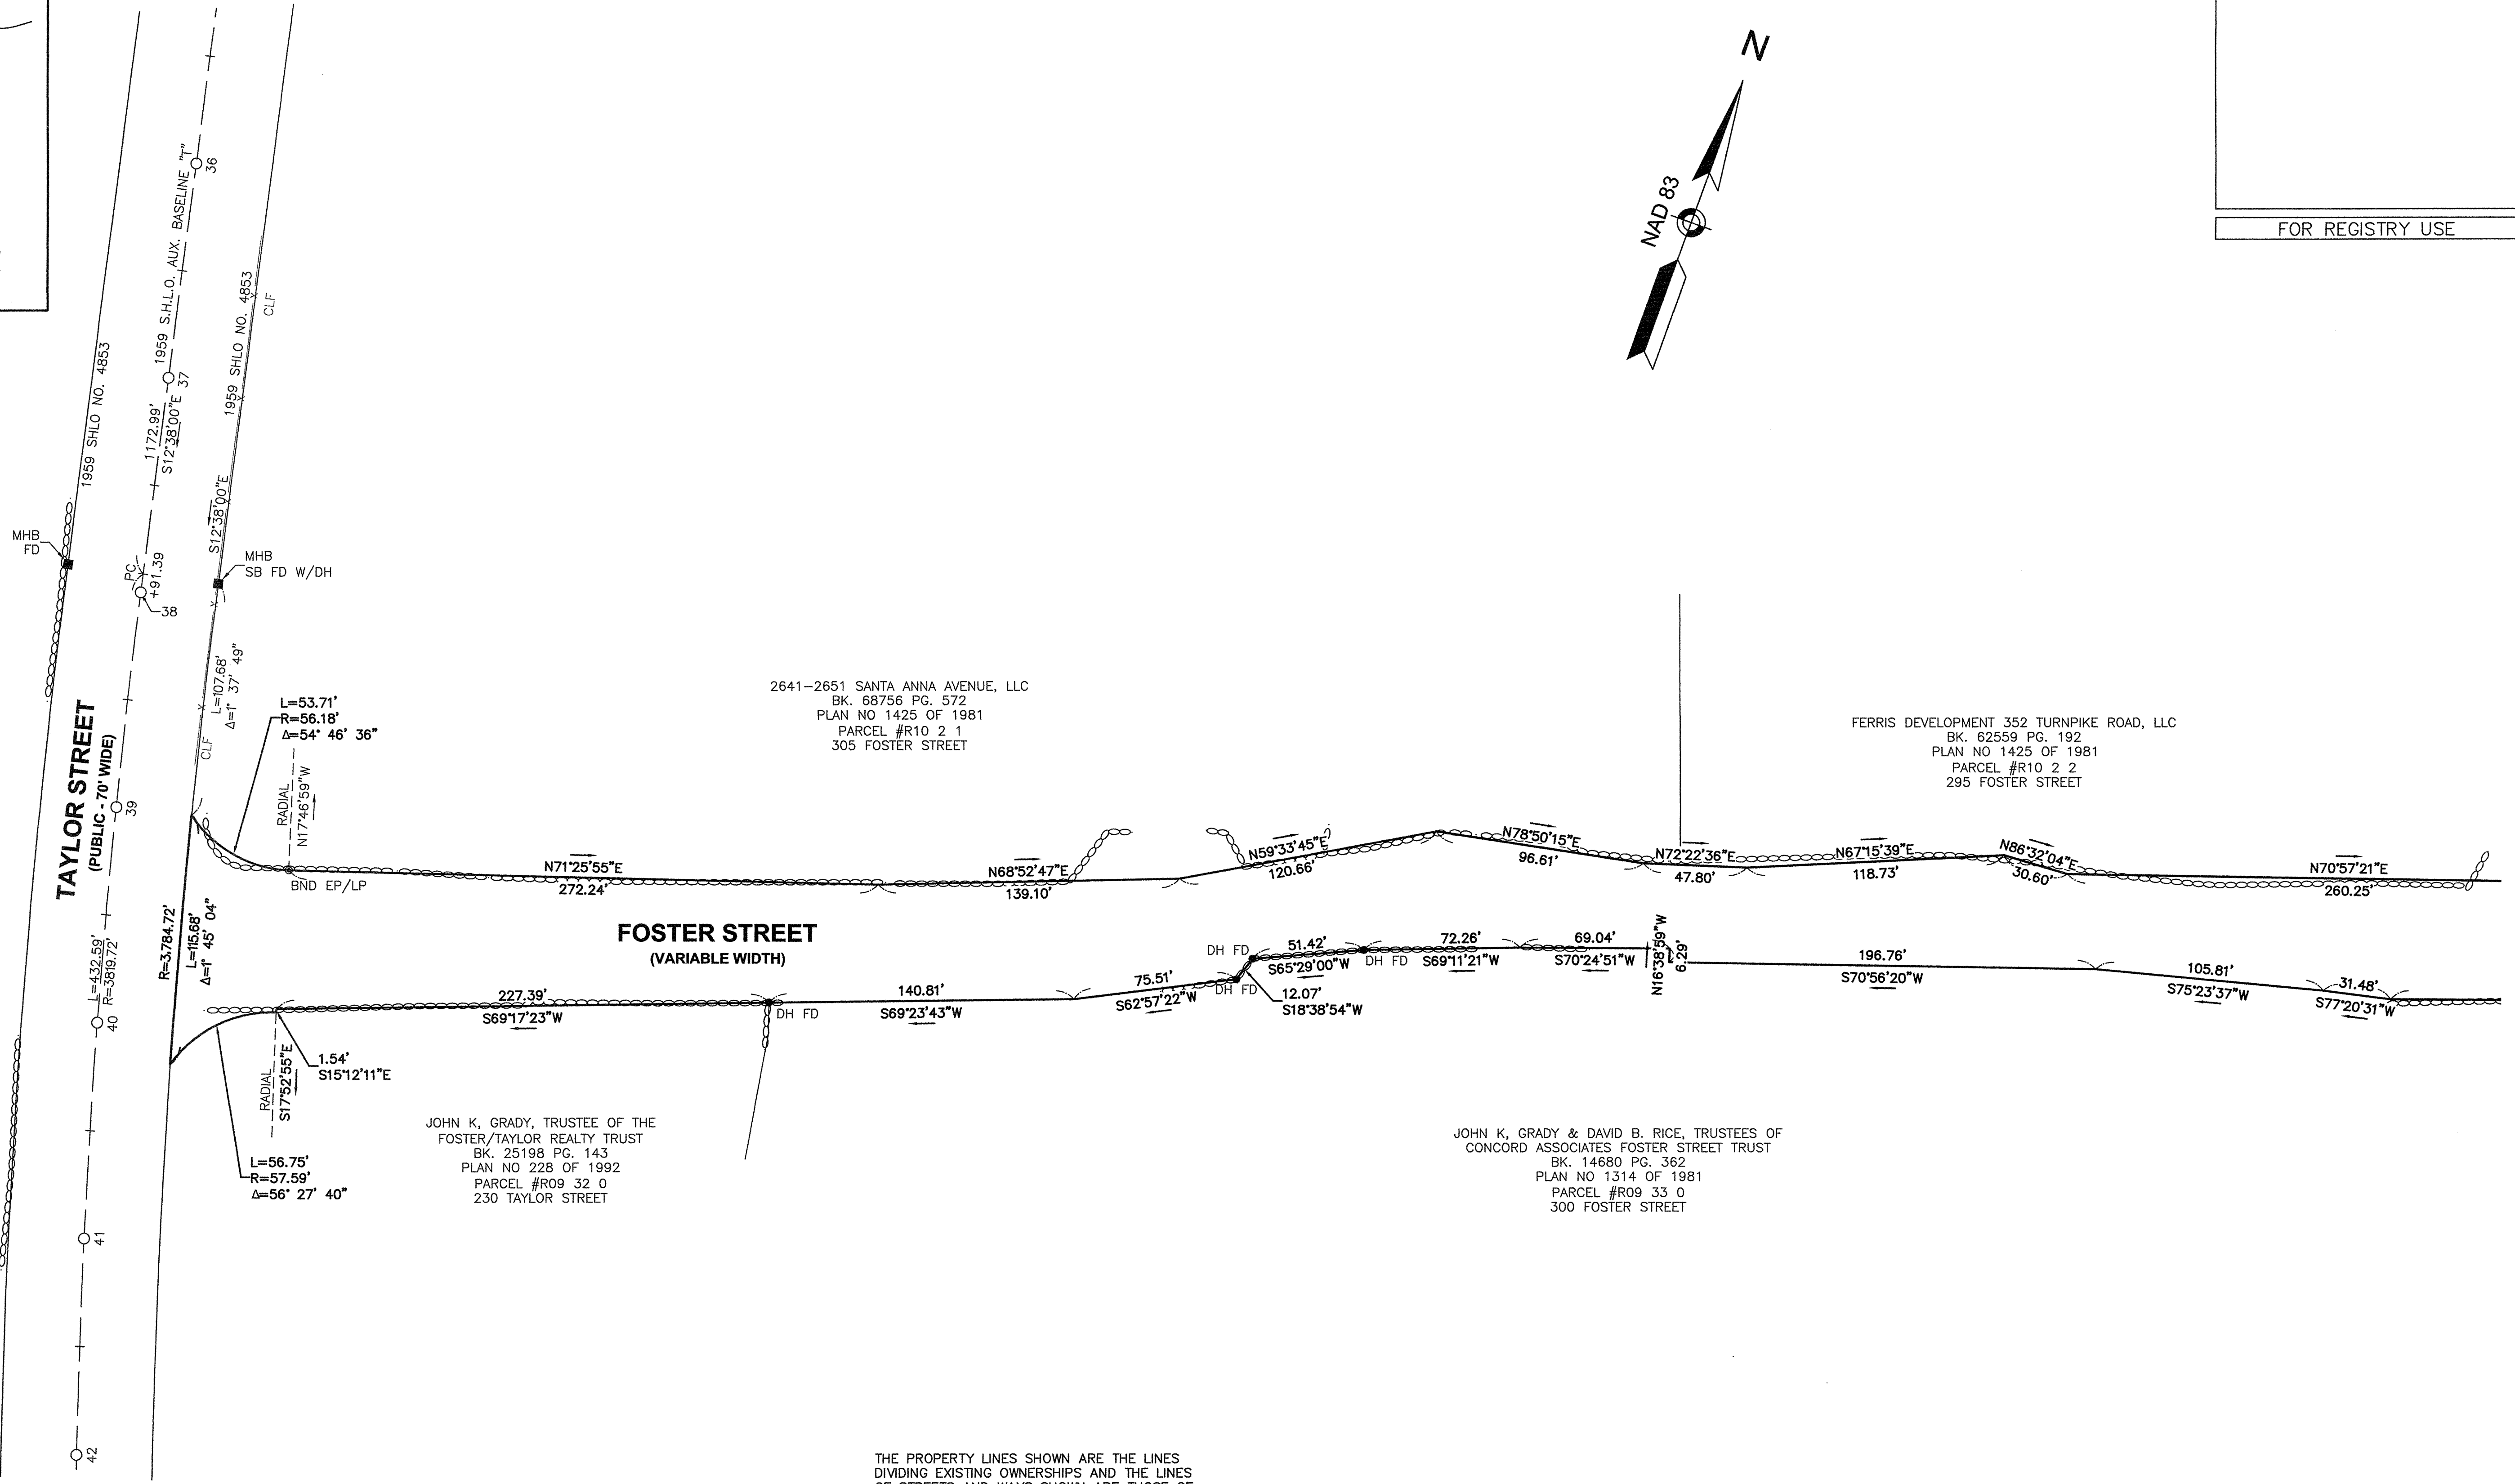

THE PROPERTY LINES SHOWN ARE THE LINES DIVIDING EXISTING OWNERSHIPS AND THE LINES OF STREETS AND WAYS SHOWN ARE THOSE OF PUBLIC OR PRIVATE STREETS OR WAYS ALREADY ESTABLISHED. NO NEW LINES FOR DIVISION OF EXISTING OWNERSHIP OR FOR NEW WAYS ARE SHOWN.


ALSO, I CERTIFY THAT THIS PLAN HAS BEEN PREPARED IN CONFORMITY WITH THE RULES AND REGULATIONS OF THE REGISTERS OF DEEDS OF THE COMMONWEALTH OF MASSACHUSETTS.

[Signature] DATE: 9/4/2018

NO.	DATE	BY	REVISIONS

SHERMAN & FRYDRYK, LLC
Land Surveying and Engineering
3 Converse Street, Suite 203
Palmer, MA 01069

FIELD WORK: PWS/BJP
COMPS: KGH
DRAFTING: KGH
CHECKED: TRF
APPROVED: DJF

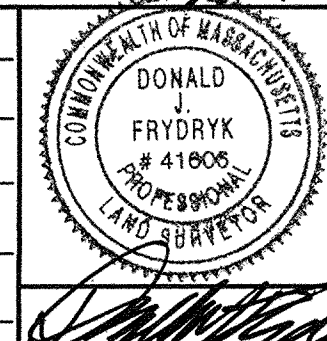



SCALE:
HORZ: 1"=40'
VERT: N/A
DATE: 09/06/2018

**STREET ACCEPTANCE PLAN
OF FOSTER STREET
(FROM TAYLOR STREET TO HARWOOD AVENUE)**


**PLAN OF LAND IN
LITTLETON, MA
PREPARED FOR
TOWN OF LITTLETON**

PROJECT NUMBER
18093
SHEET NUMBER
2 OF 7



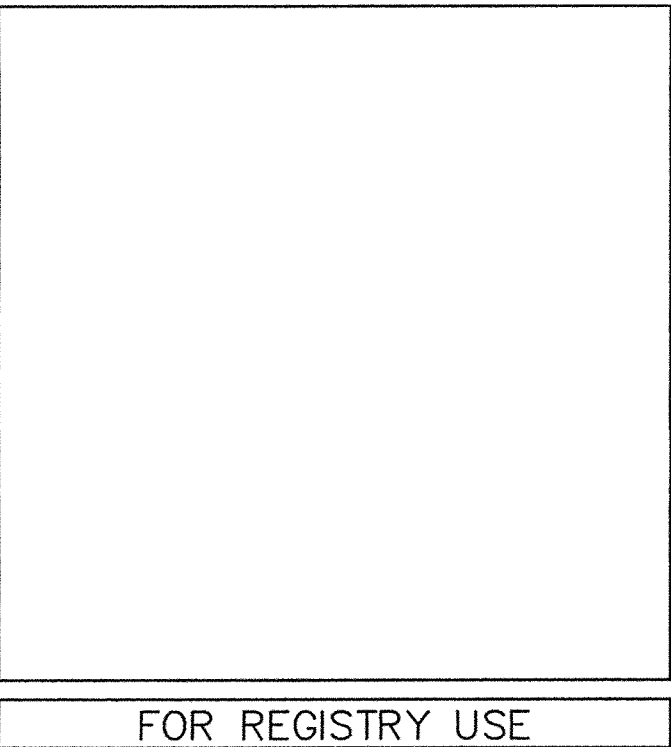


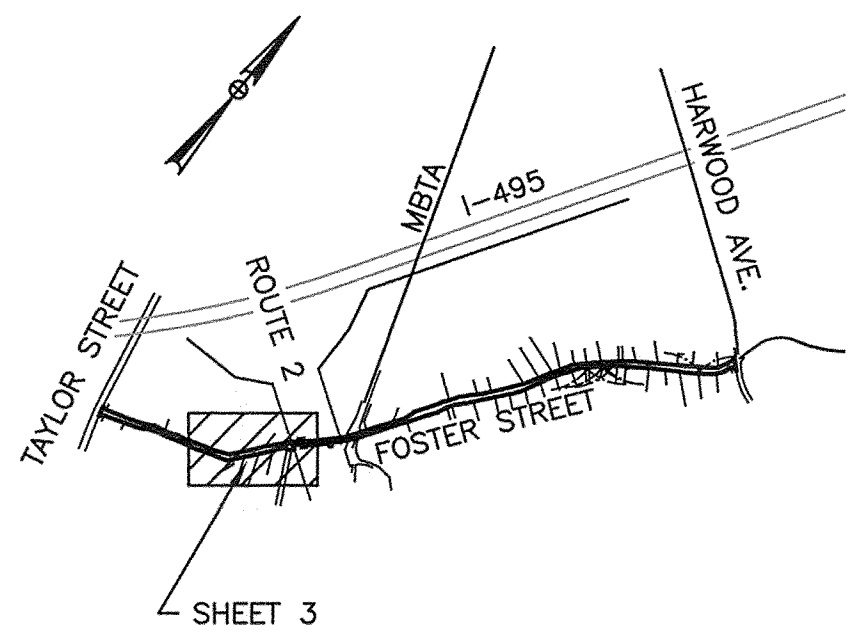

LOCUS MAP
SCALE: 1"= 2000'

 

FOR REGISTRY USE

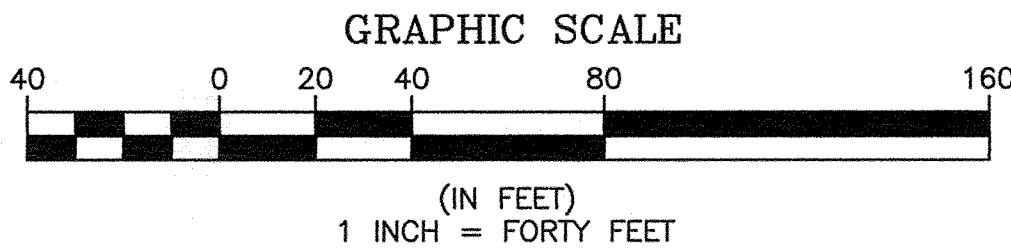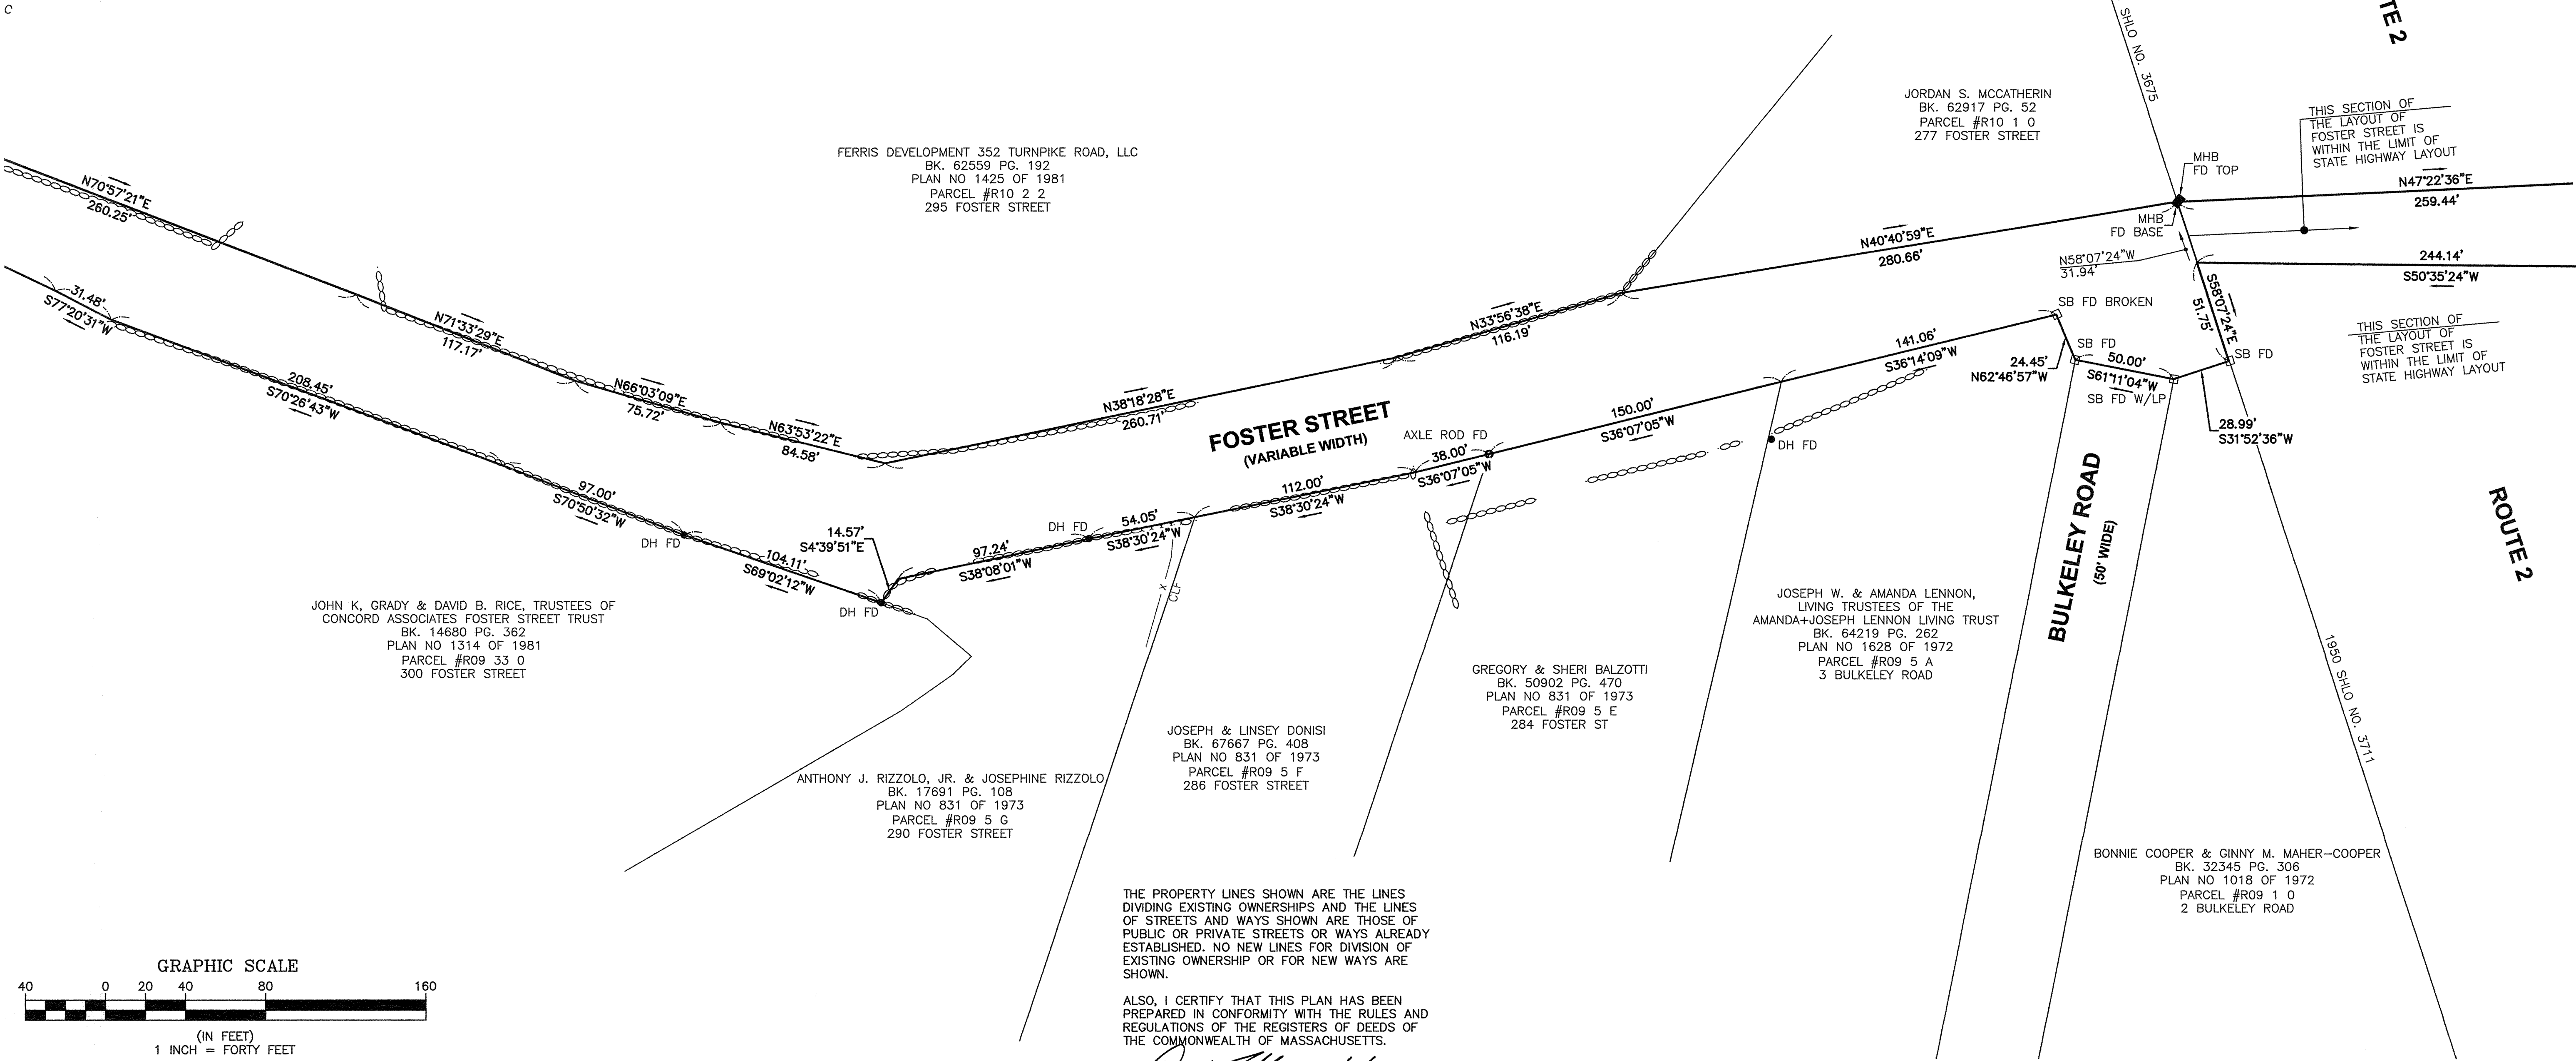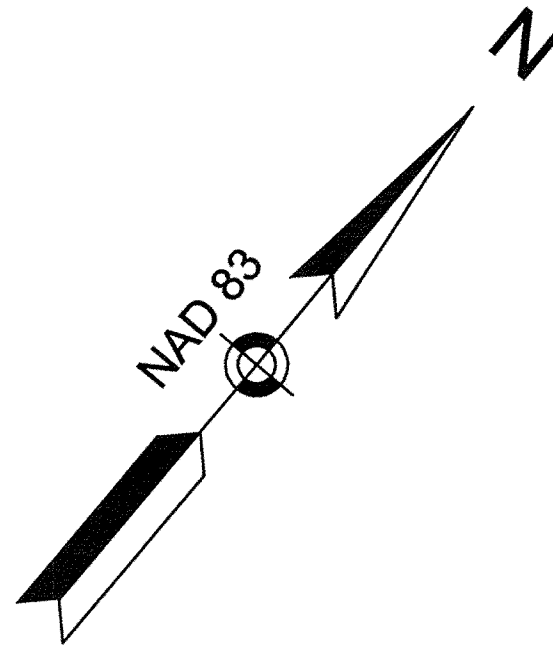

THE PROPERTY LINES SHOWN ARE THE LINES DIVIDING EXISTING OWNERSHIPS AND THE LINES OF STREETS AND WAYS SHOWN ARE THOSE OF PUBLIC OR PRIVATE STREETS OR WAYS ALREADY ESTABLISHED. NO NEW LINES FOR DIVISION OF EXISTING OWNERSHIP OR FOR NEW WAYS ARE SHOWN.


ALSO, I CERTIFY THAT THIS PLAN HAS BEEN PREPARED IN CONFORMITY WITH THE RULES AND REGULATIONS OF THE REGISTERS OF DEEDS OF THE COMMONWEALTH OF MASSACHUSETTS.

[Signature] DATE: 9/6/2018

NO.	DATE	BY	REVISIONS

SHERMAN & FRYDRYK, LLC
Land Surveying and Engineering
3 Converse Street, Suite 203
Palmer, MA 01069

FIELD WORK: PWS/BJP
COMPS: KGH
DRAFTING: KGH
CHECKED: TRF
APPROVED: DJF

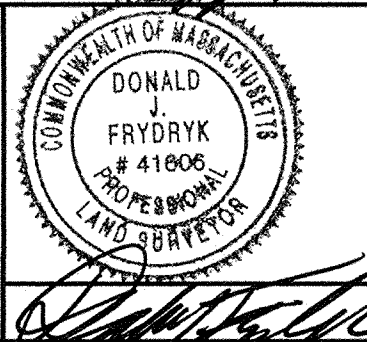


SCALE:
HORZ: 1"=40'
VERT: N/A
DATE: 09/06/2018




**STREET ACCEPTANCE PLAN
OF FOSTER STREET
(FROM TAYLOR STREET TO HARWOOD AVENUE)**

**PLAN OF LAND IN
LITTLETON, MA
PREPARED FOR
TOWN OF LITTLETON**

PROJECT NUMBER
18093
SHEET NUMBER
3 OF 7

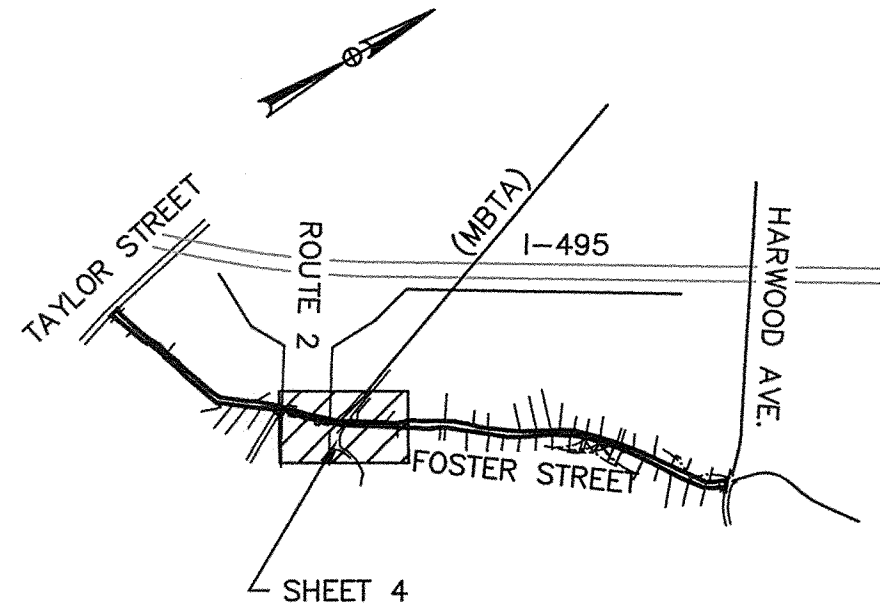

LOCUS MAP
SCALE: 1"= 2000'

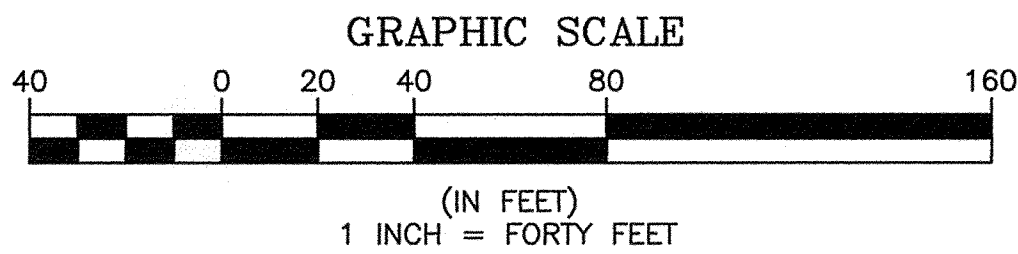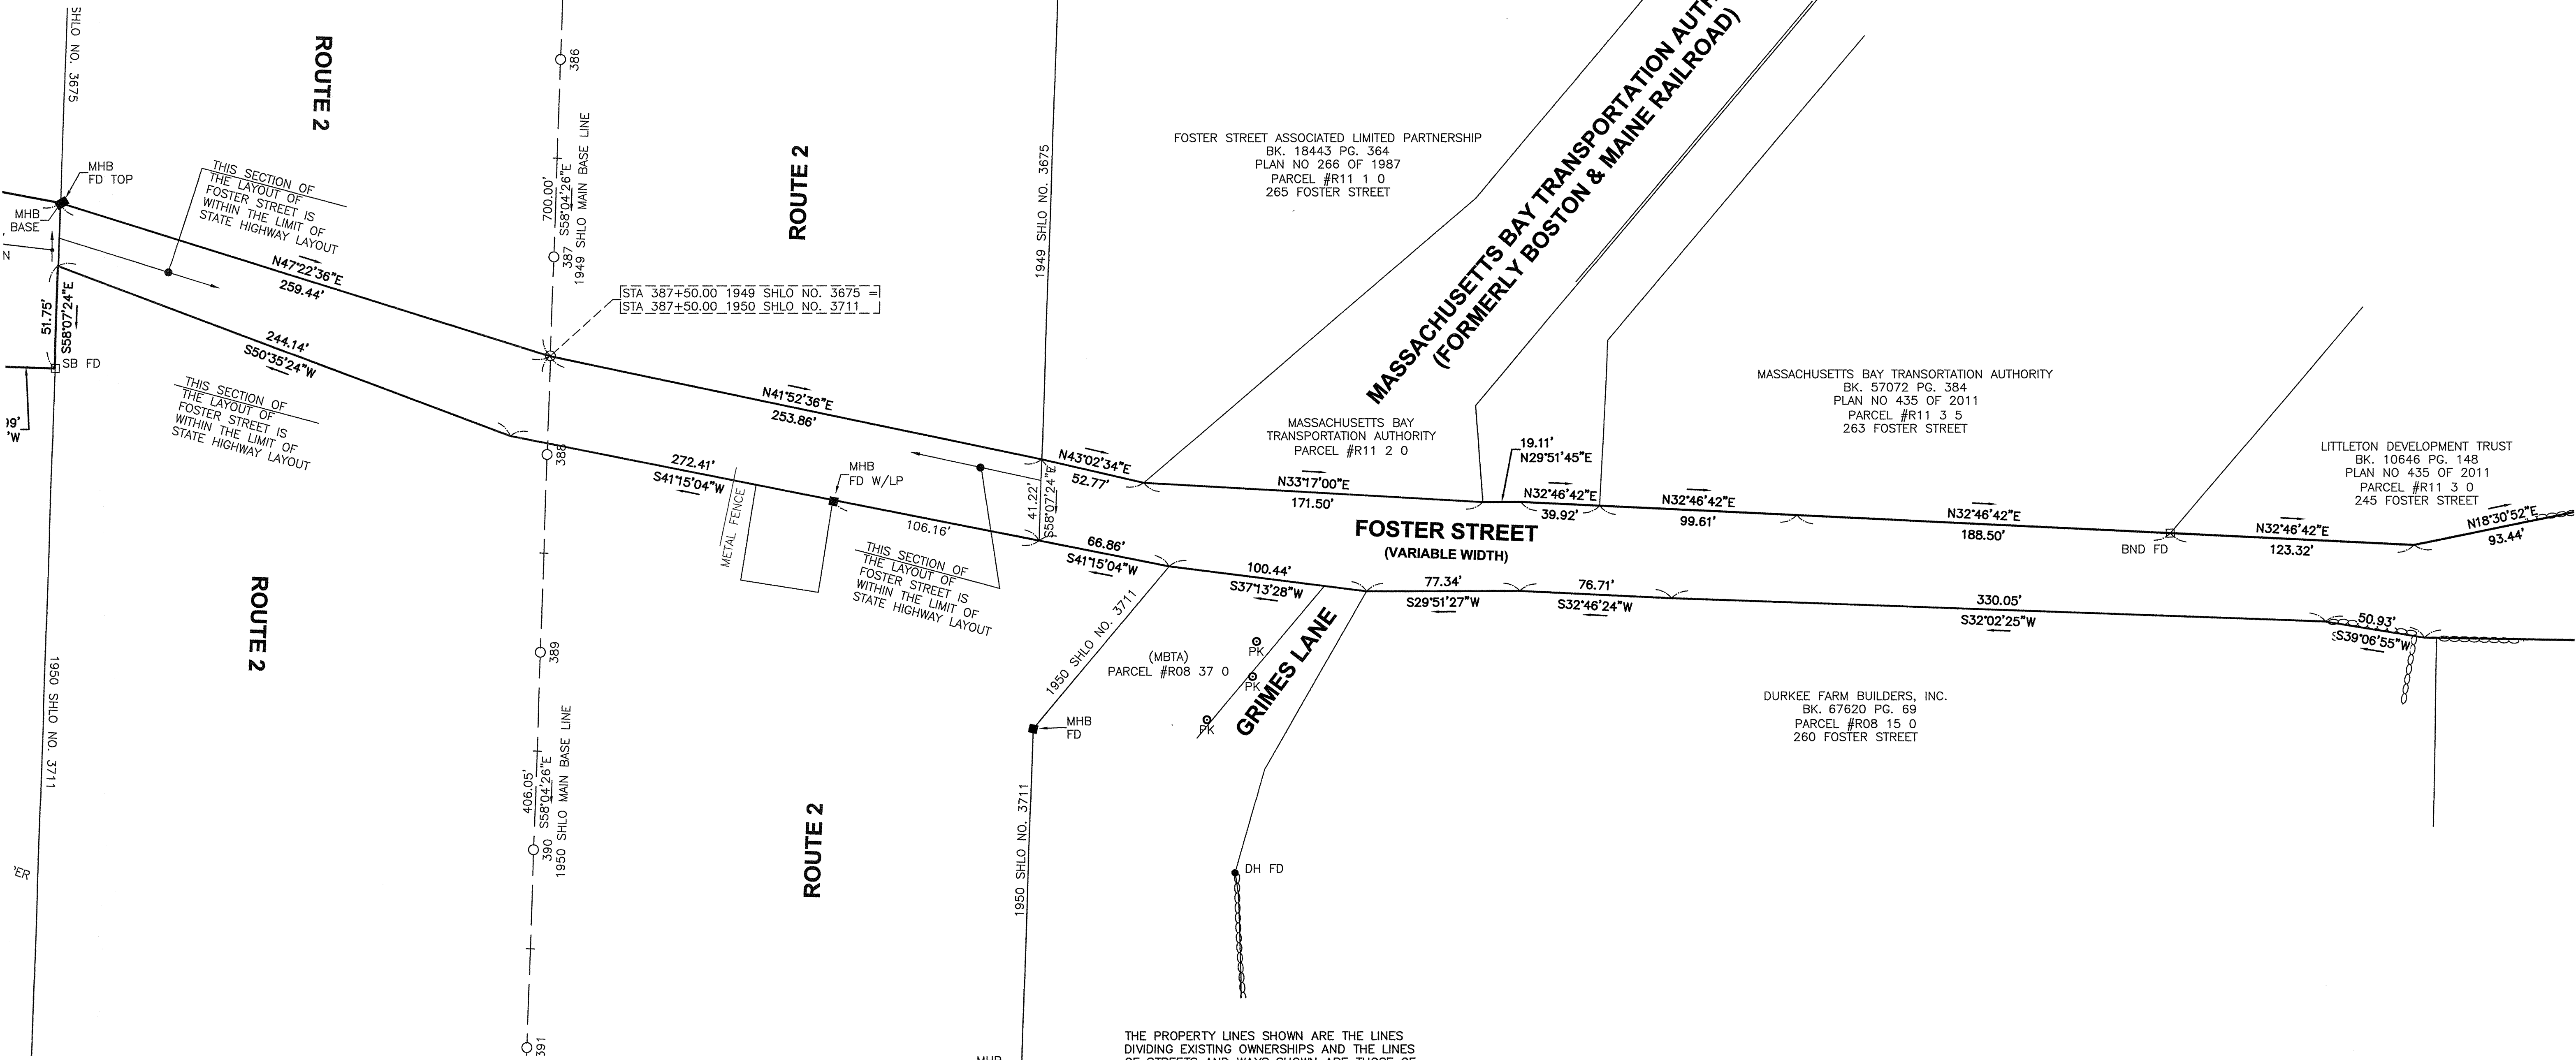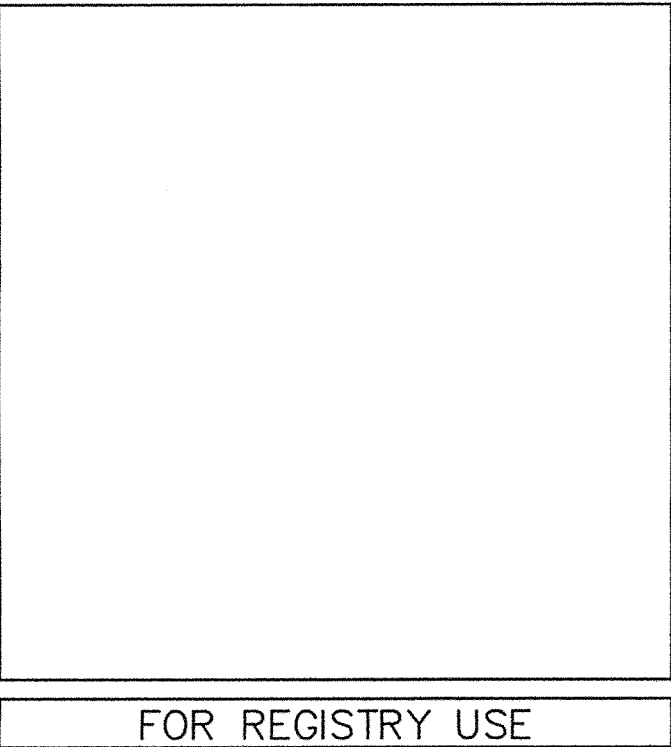

THE PROPERTY LINES SHOWN ARE THE LINES DIVIDING EXISTING OWNERSHIPS AND THE LINES OF STREETS AND WAYS SHOWN ARE THOSE OF PUBLIC OR PRIVATE STREETS OR WAYS ALREADY ESTABLISHED. NO NEW LINES FOR DIVISION OF EXISTING OWNERSHIP OR FOR NEW WAYS ARE SHOWN.


ALSO, I CERTIFY THAT THIS PLAN HAS BEEN PREPARED IN CONFORMITY WITH THE RULES AND REGULATIONS OF THE REGISTERS OF DEEDS OF THE COMMONWEALTH OF MASSACHUSETTS.

[Signature] DATE: 9/6/2018

NO.	DATE	BY	REVISIONS

SHERMAN & FRYDRYK, LLC
Land Surveying and Engineering
3 Converse Street, Suite 203
Palmer, MA 01069

FIELD WORK: PWS/BJP
COMPS: KGH
DRAFTING: KGH
CHECKED: TRF
APPROVED: DJF

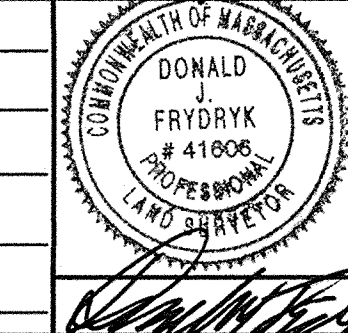


SCALE:
HORZ: 1"=40'
VERT: N/A
DATE: 09/06/2018


**STREET ACCEPTANCE PLAN
OF FOSTER STREET
(FROM TAYLOR STREET TO HARWOOD AVENUE)**

**PLAN OF LAND IN
LITTLETON, MA
PREPARED FOR
TOWN OF LITTLETON**




PROJECT NUMBER
18093
SHEET NUMBER
4 OF 7

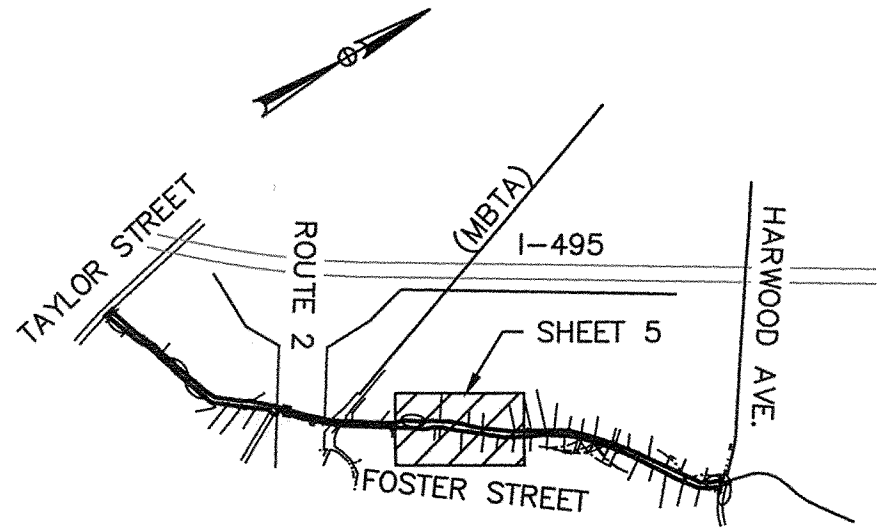

LOCUS MAP
SCALE: 1"= 2000'

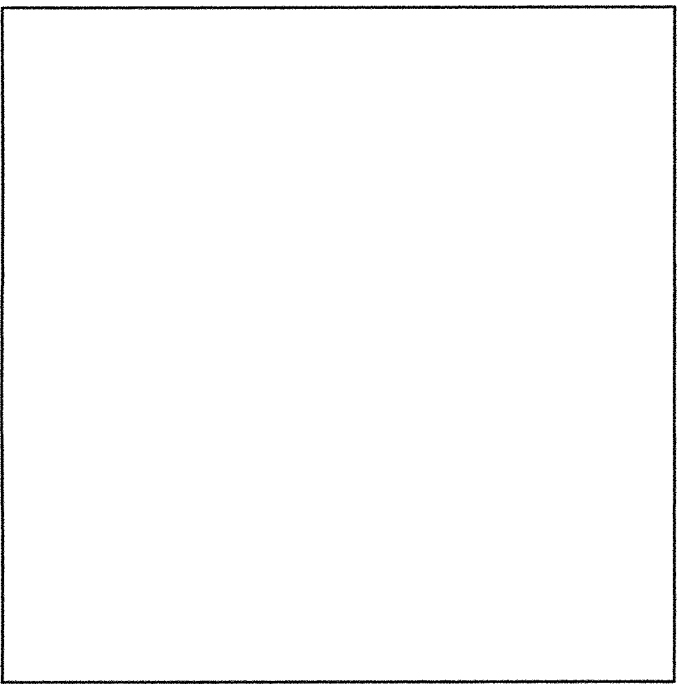

FOR REGISTRY USE

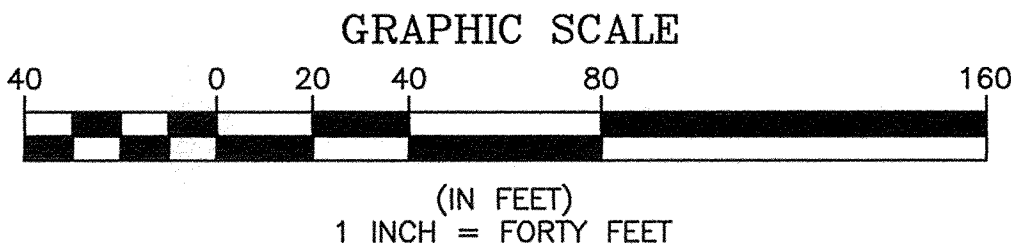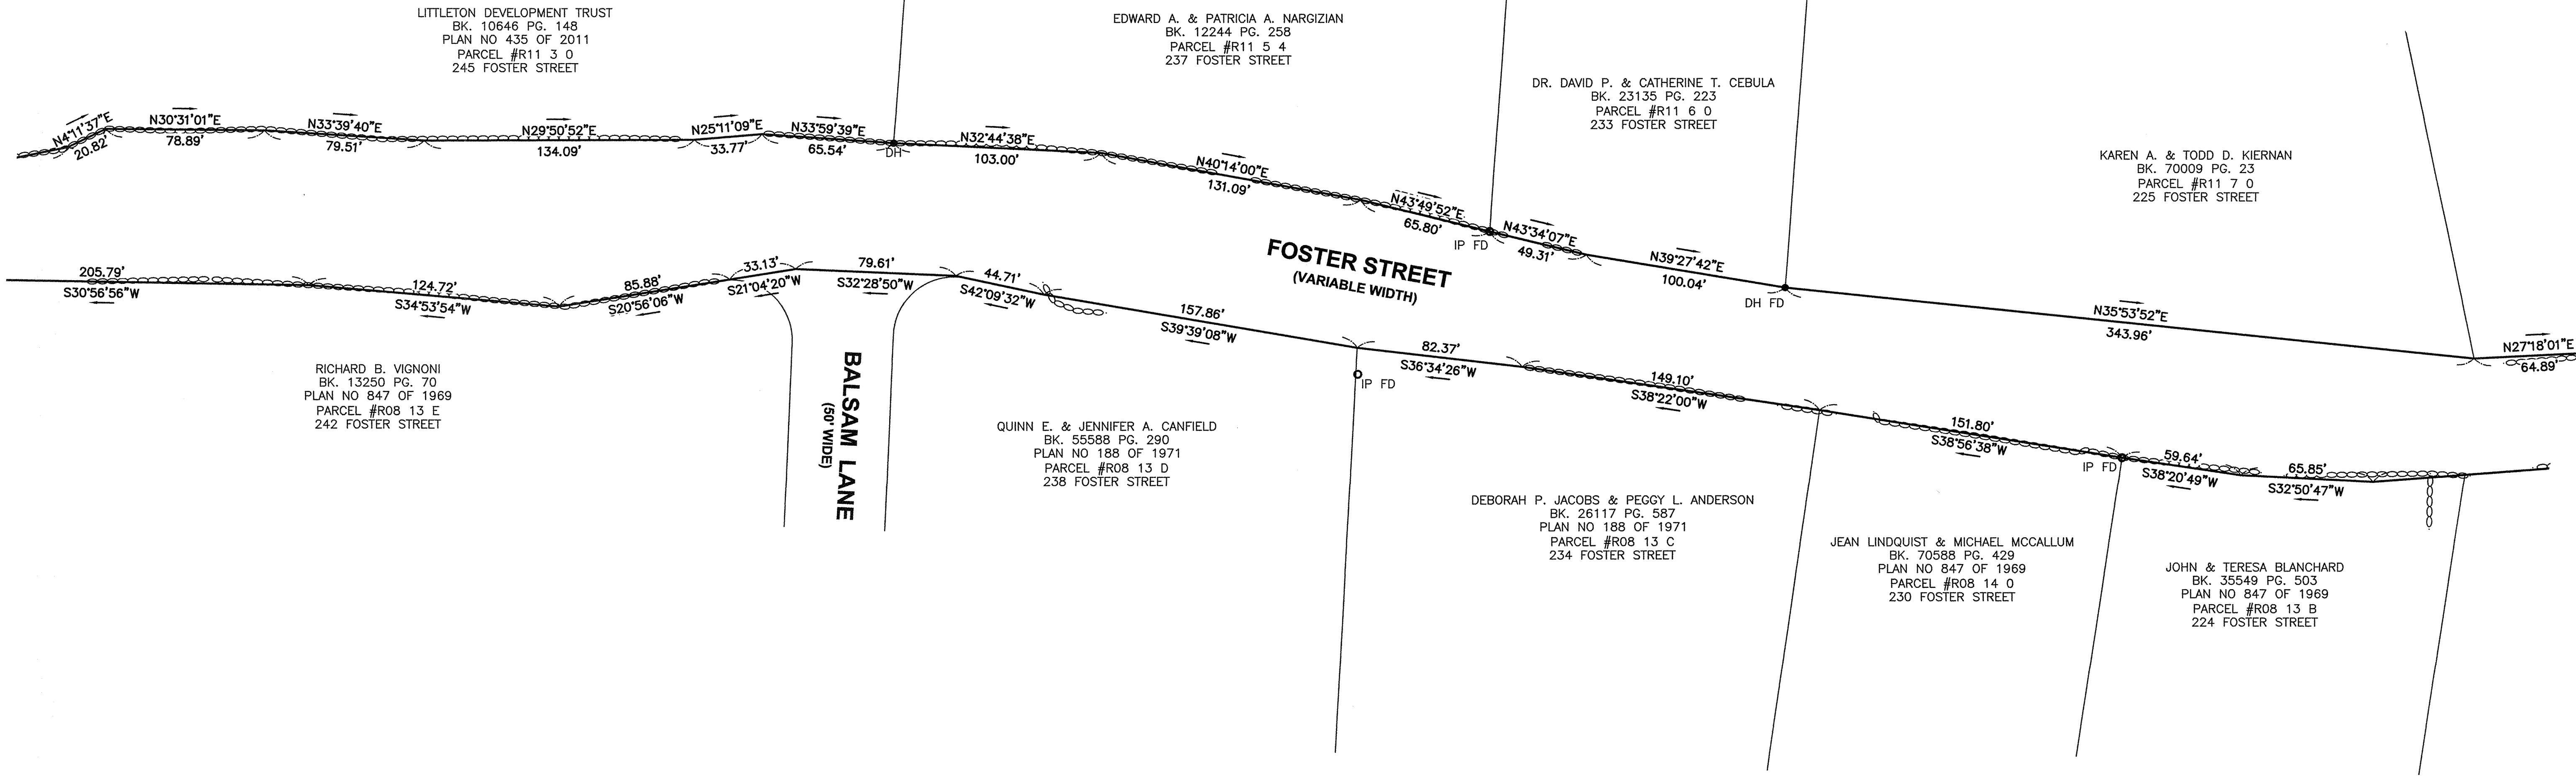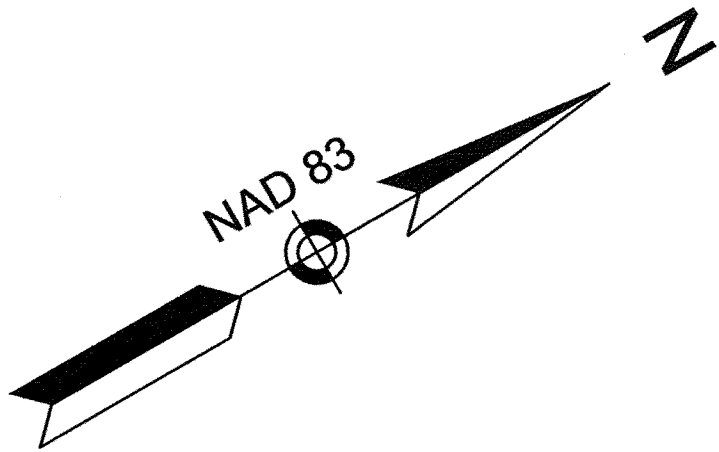

THE PROPERTY LINES SHOWN ARE THE LINES DIVIDING EXISTING OWNERSHIPS AND THE LINES OF STREETS AND WAYS SHOWN ARE THOSE OF PUBLIC OR PRIVATE STREETS OR WAYS ALREADY ESTABLISHED. NO NEW LINES FOR DIVISION OF EXISTING OWNERSHIP OR FOR NEW WAYS ARE SHOWN.


ALSO, I CERTIFY THAT THIS PLAN HAS BEEN PREPARED IN CONFORMITY WITH THE RULES AND REGULATIONS OF THE REGISTERS OF DEEDS OF THE COMMONWEALTH OF MASSACHUSETTS.

[Signature] DATE: 9/6/2018

NO.	DATE	BY	REVISIONS

SHERMAN & FRYDRYK, LLC
Land Surveying and Engineering
3 Converse Street, Suite 203
Palmer, MA 01069

FIELD WORK: PWS/BJP
COMPS: KGH
DRAFTING: KGH
CHECKED: TRF
APPROVED: DJF

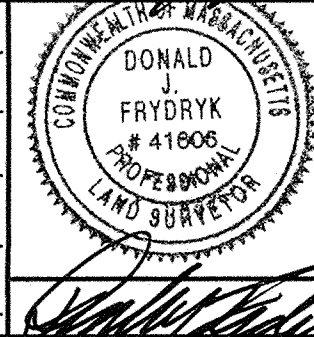


SCALE:
HORZ: 1"=40'
VERT: N/A
DATE: 09/06/2018


**STREET ACCEPTANCE PLAN
OF FOSTER STREET
(FROM TAYLOR STREET TO HARWOOD AVENUE)**

**PLAN OF LAND IN
LITTLETON, MA
PREPARED FOR
TOWN OF LITTLETON**



PROJECT NUMBER
18093
SHEET NUMBER
5 OF 7

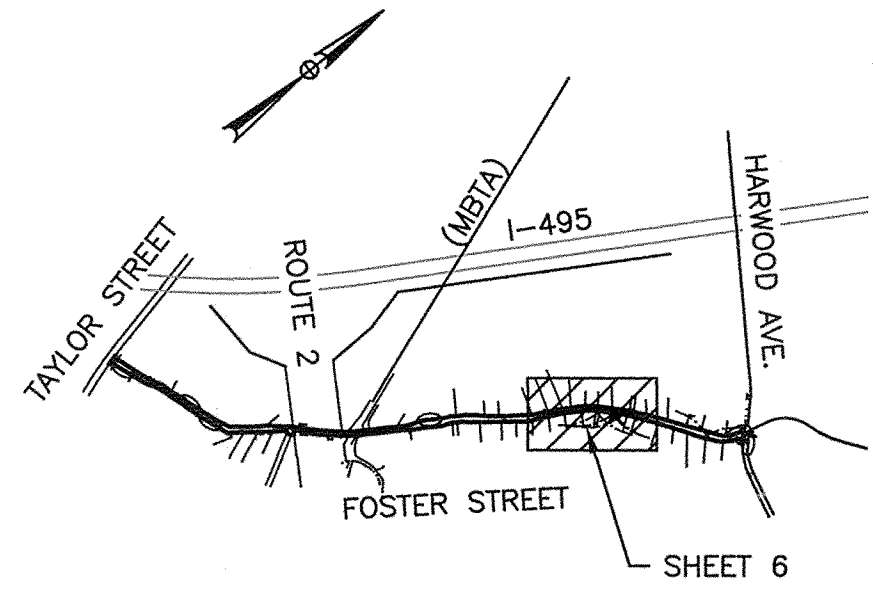

LOCUS MAP
SCALE: 1"= 2000'

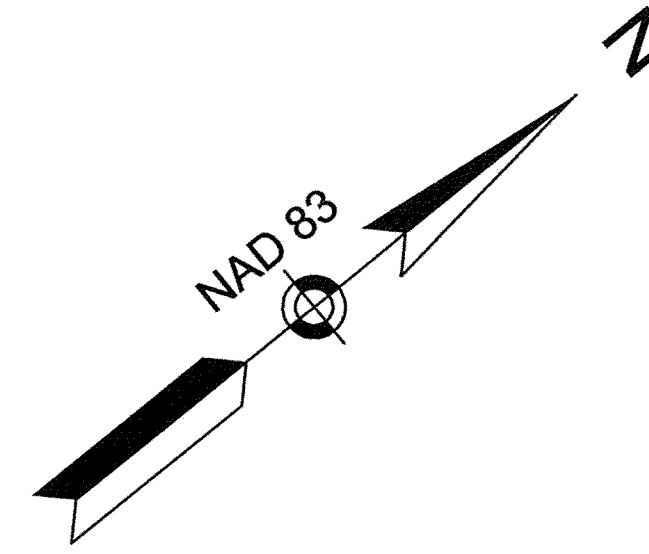

FOR REGISTRY USE

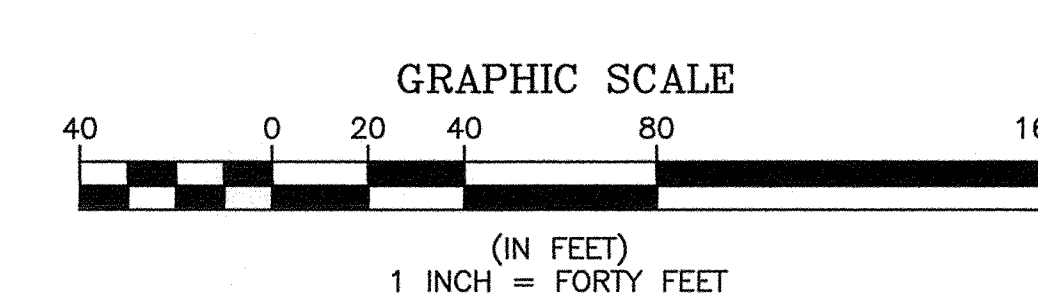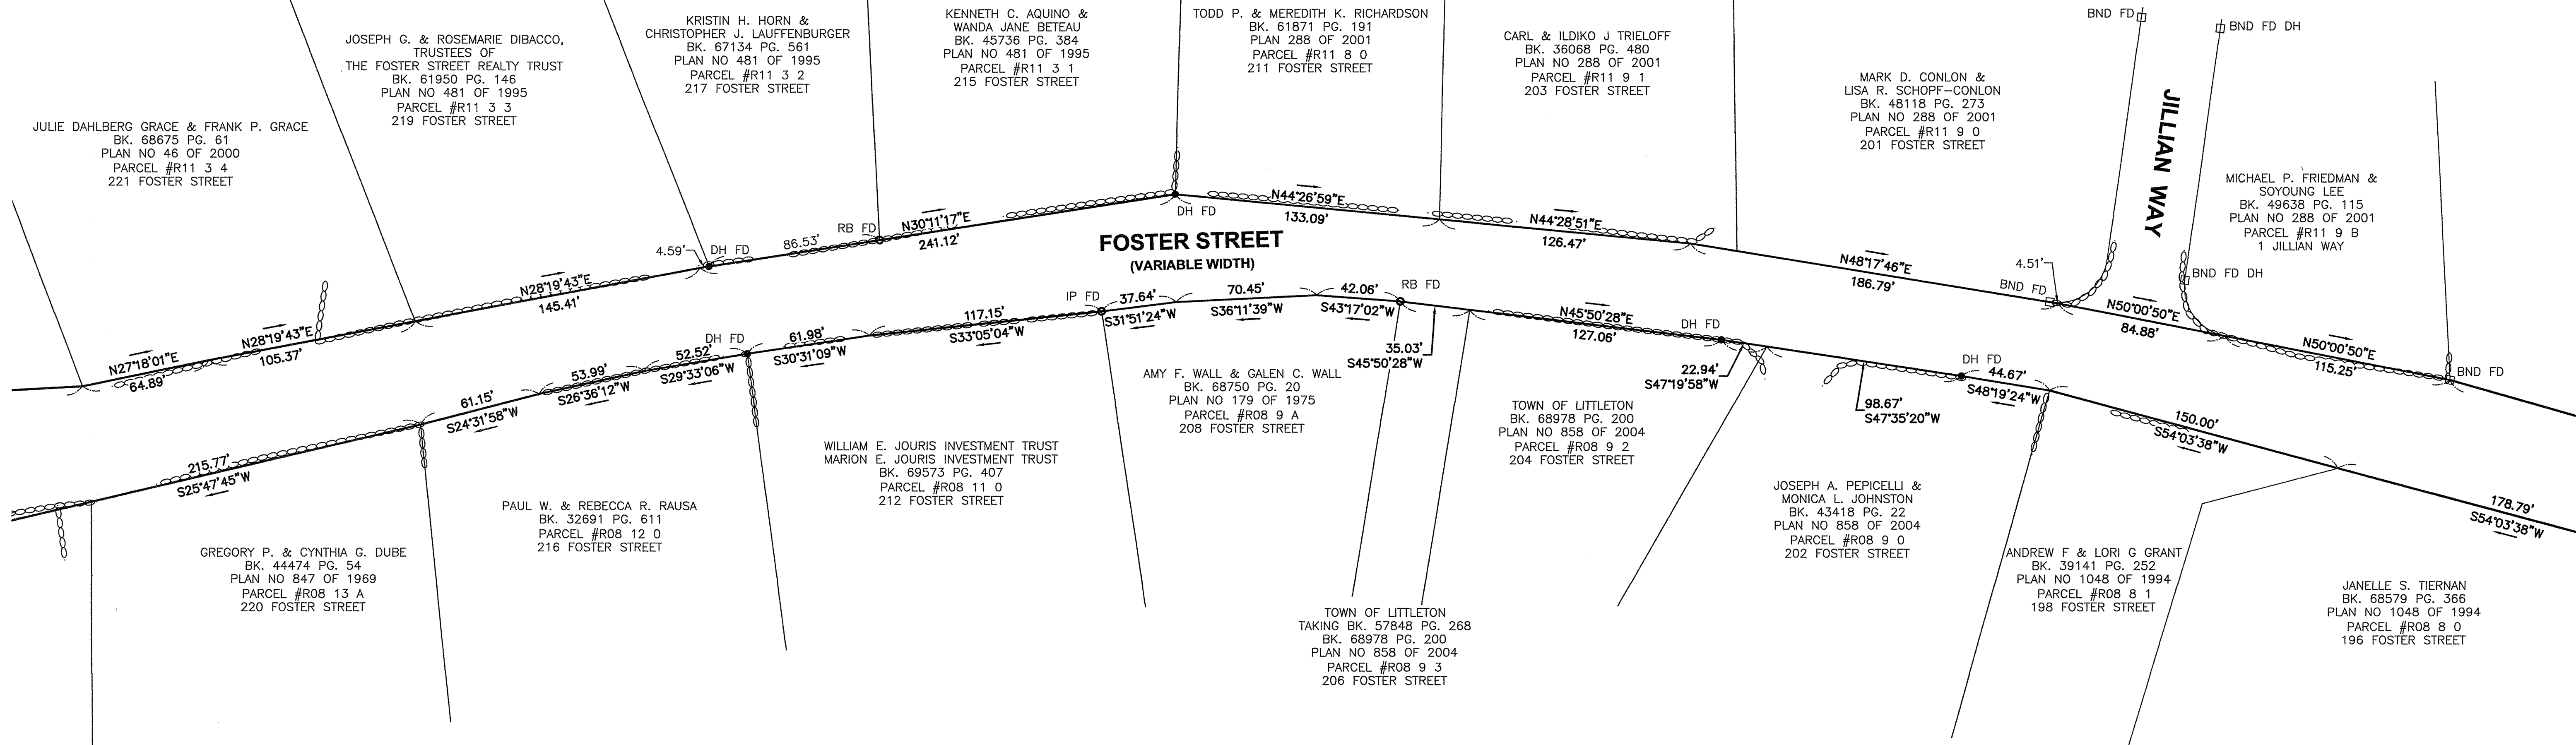

THE PROPERTY LINES SHOWN ARE THE LINES DIVIDING EXISTING OWNERSHIPS AND THE LINES OF STREETS AND WAYS SHOWN ARE THOSE OF PUBLIC OR PRIVATE STREETS OR WAYS ALREADY ESTABLISHED. NO NEW LINES FOR DIVISION OF EXISTING OWNERSHIP OR FOR NEW WAYS ARE SHOWN.


ALSO, I CERTIFY THAT THIS PLAN HAS BEEN PREPARED IN CONFORMITY WITH THE RULES AND REGULATIONS OF THE REGISTERS OF DEEDS OF THE COMMONWEALTH OF MASSACHUSETTS.

Donald J. Frydryk DATE: 9/6/2018

NO.	DATE	BY	REVISIONS

SHERMAN & FRYDRYK, LLC
Land Surveying and Engineering
3 Converse Street, Suite 203
Palmer, MA 01069

FIELD WORK: PWS/BJP
COMPS: KGH
DRAFTING: KGH
CHECKED: TRF
APPROVED: DJF

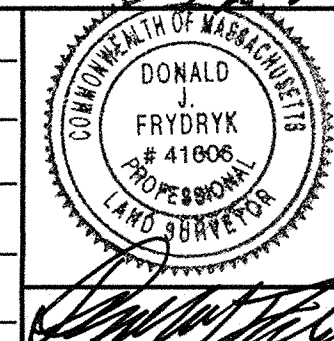


SCALE:
HORZ: 1"=40'
VERT: N/A
DATE: 09/06/2018

**STREET ACCEPTANCE PLAN
OF FOSTER STREET
(FROM TAYLOR STREET TO HARWOOD AVENUE)**


**PLAN OF LAND IN
LITTLETON, MA
PREPARED FOR
TOWN OF LITTLETON**

PROJECT NUMBER
18093




SHEET NUMBER
6 OF 7

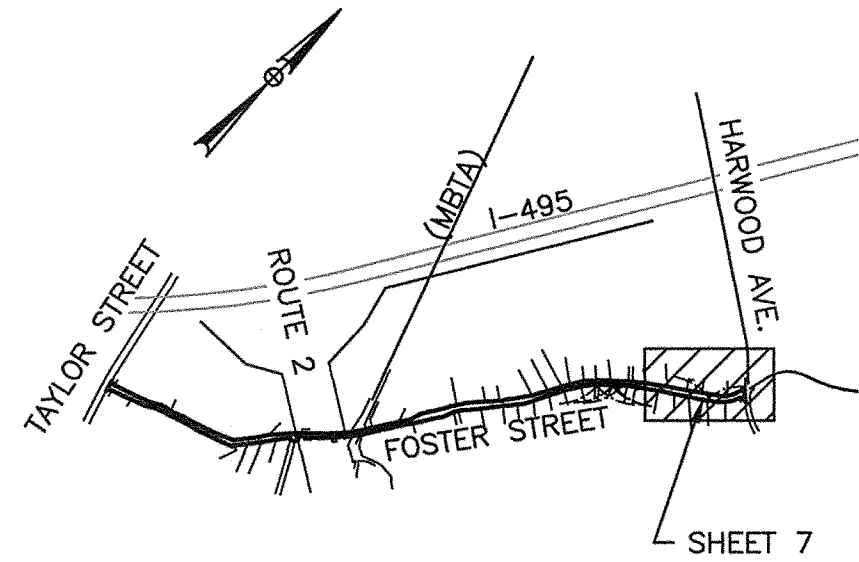

LOCUS MAP
SCALE: 1"= 2000'

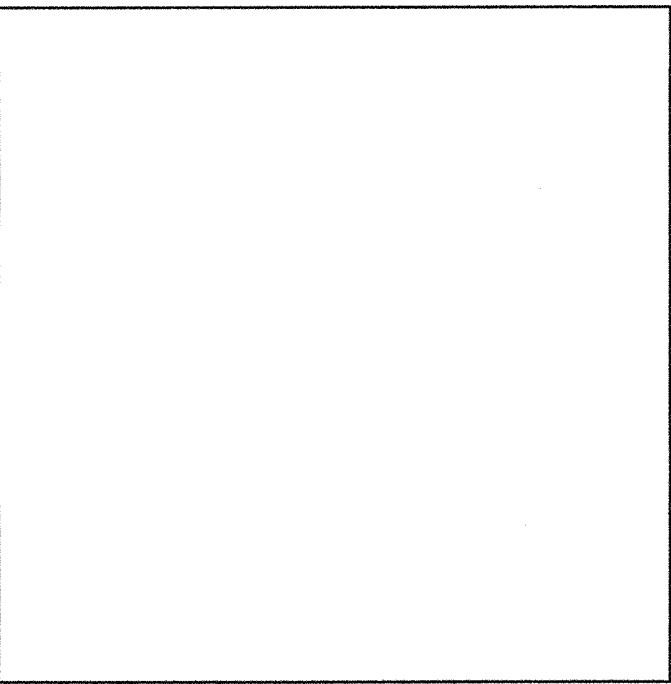

FOR REGISTRY USE

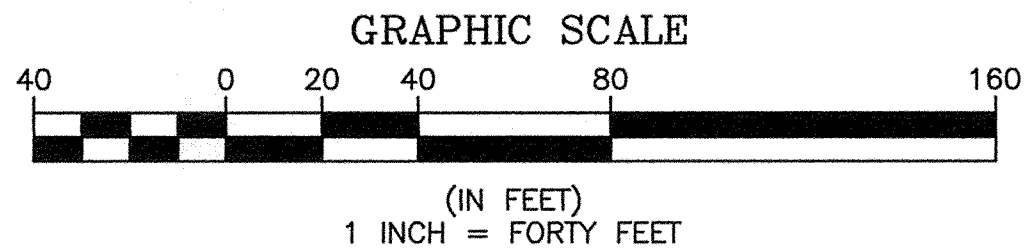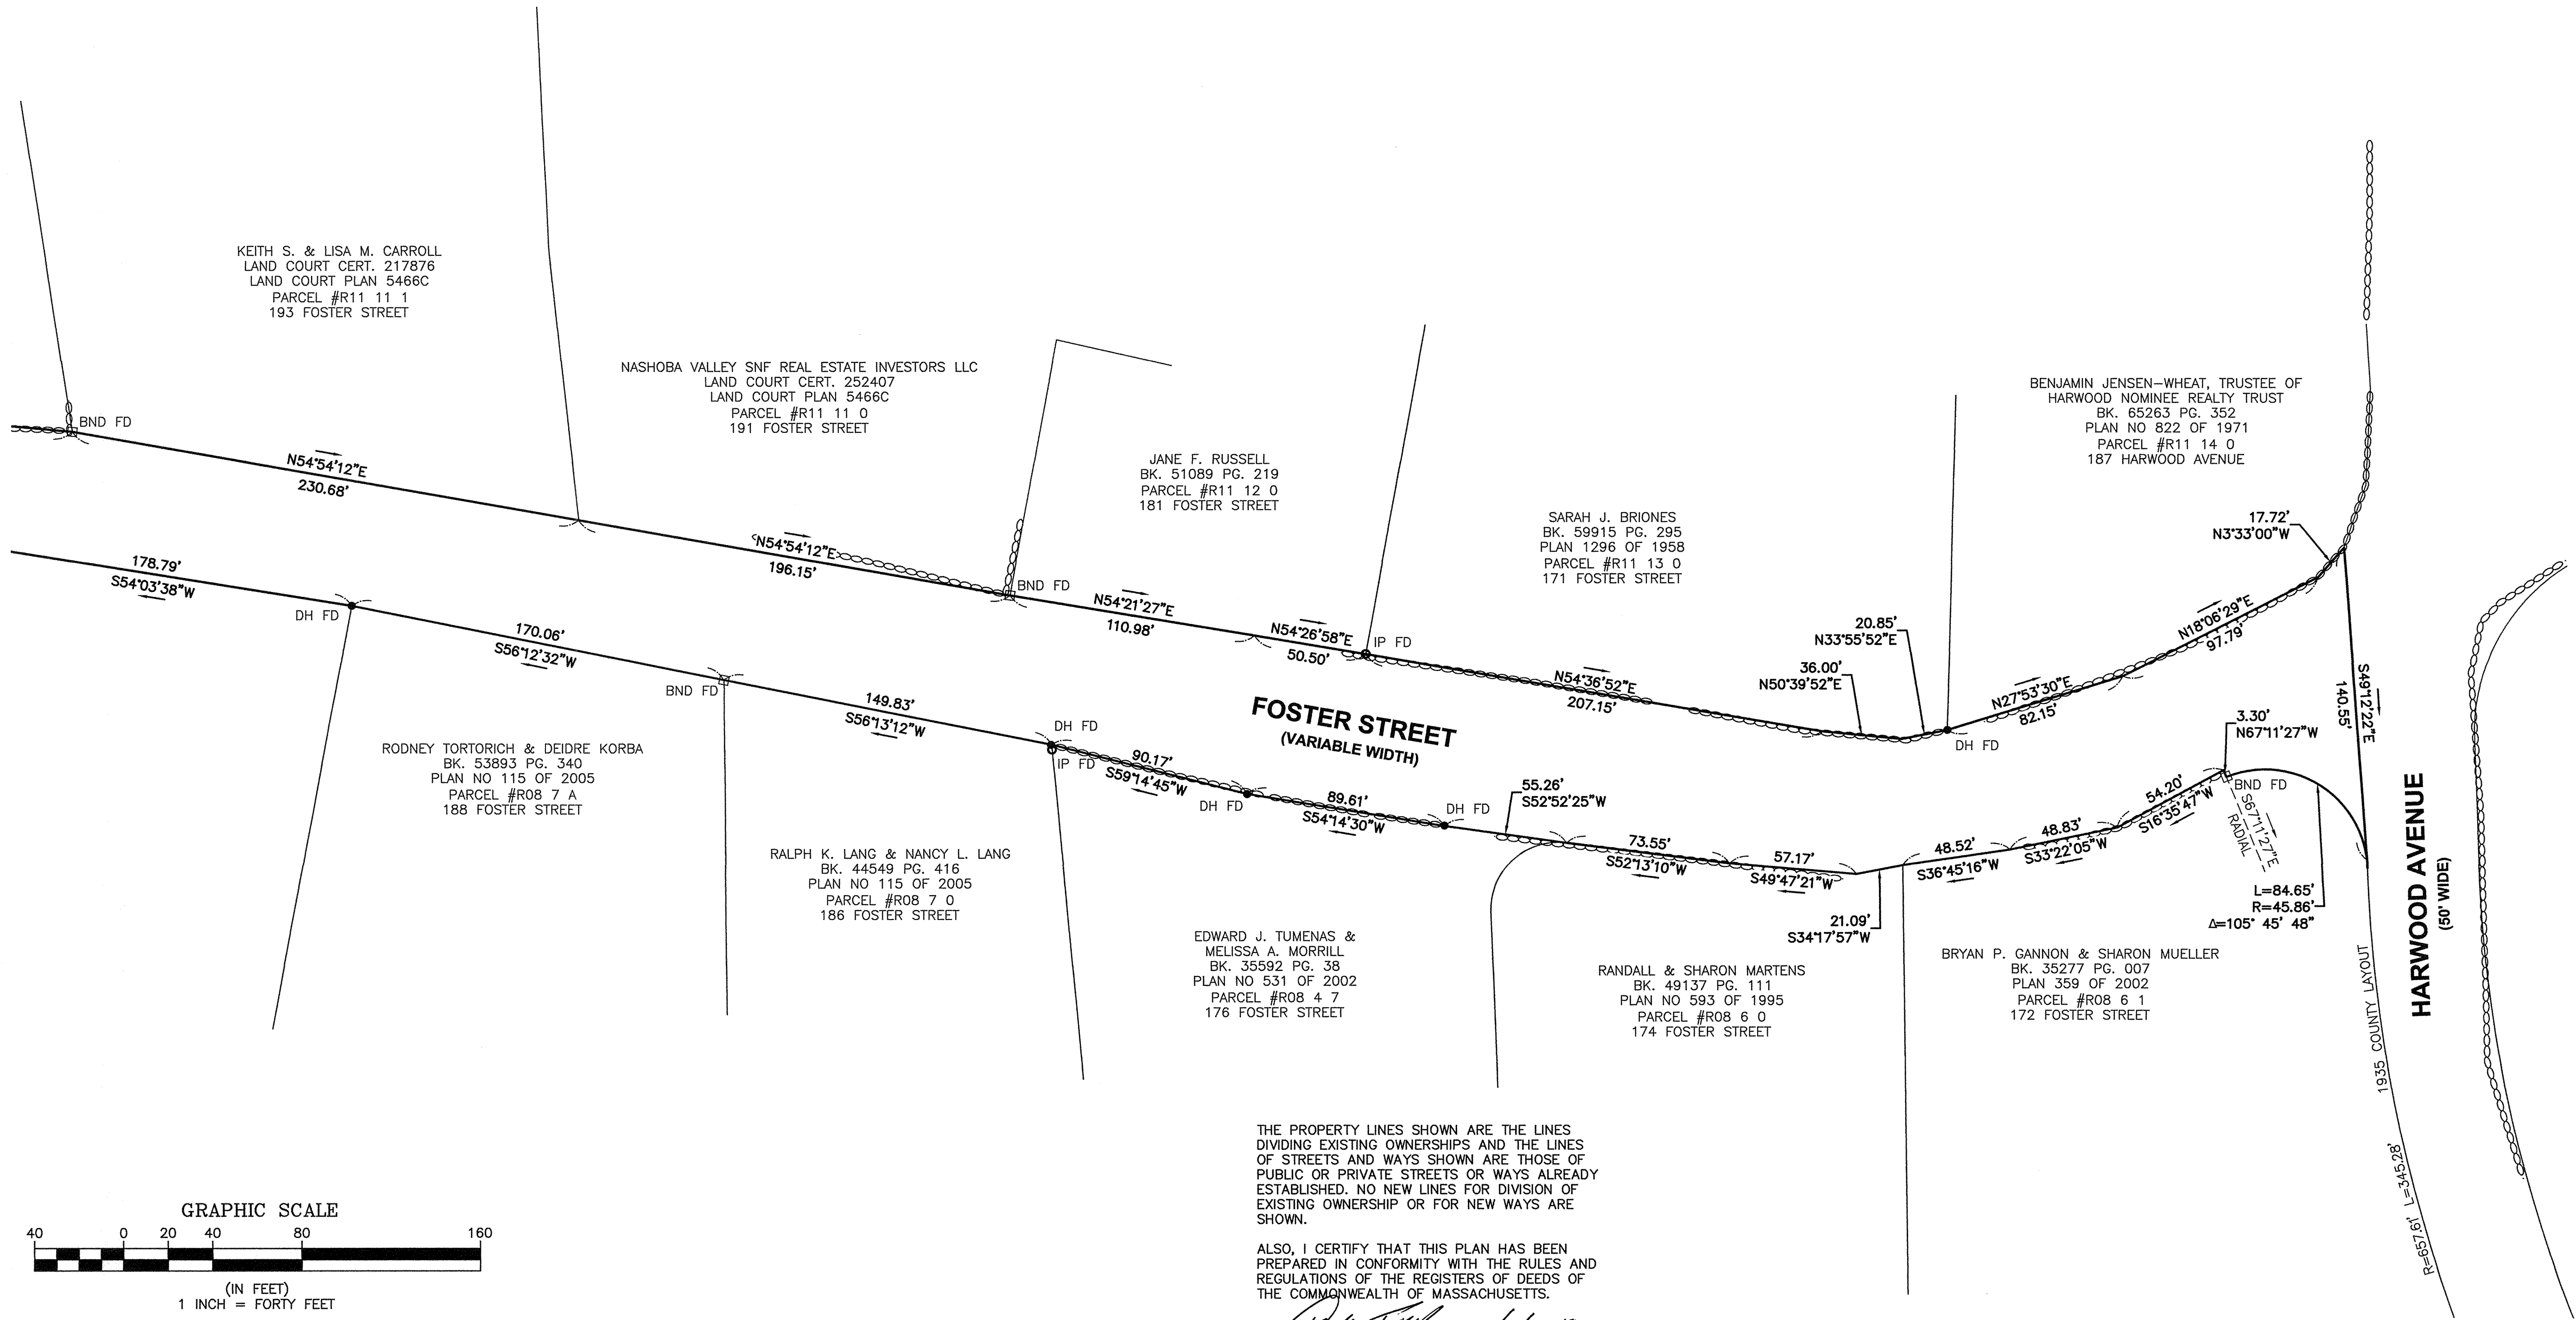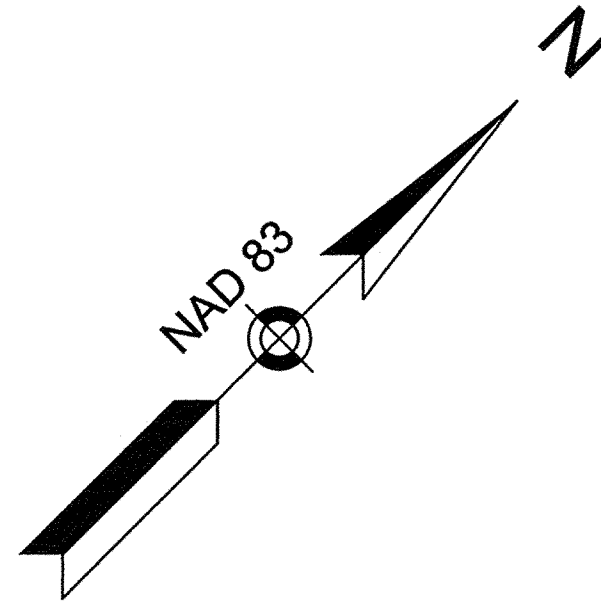

THE PROPERTY LINES SHOWN ARE THE LINES DIVIDING EXISTING OWNERSHIPS AND THE LINES OF STREETS AND WAYS SHOWN ARE THOSE OF PUBLIC OR PRIVATE STREETS OR WAYS ALREADY ESTABLISHED. NO NEW LINES FOR DIVISION OF EXISTING OWNERSHIP OR FOR NEW WAYS ARE SHOWN.


ALSO, I CERTIFY THAT THIS PLAN HAS BEEN PREPARED IN CONFORMITY WITH THE RULES AND REGULATIONS OF THE REGISTERS OF DEEDS OF THE COMMONWEALTH OF MASSACHUSETTS.

[Signature] DATE: 9/6/2018

NO.	DATE	BY	REVISIONS

SHERMAN & FRYDRYK, LLC
Land Surveying and Engineering
3 Converse Street, Suite 203
Palmer, MA 01069

FIELD WORK: PWS/BJP
COMPS: KGH
DRAFTING: KGH
CHECKED: TRF
APPROVED: DJF

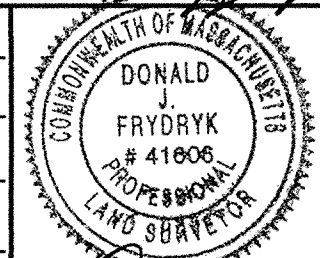

SCALE:
HORZ: 1"=40'
VERT: N/A
DATE: 09/06/2018

**STREET ACCEPTANCE PLAN
OF FOSTER STREET
(FROM TAYLOR STREET TO HARWOOD AVENUE)**

**PLAN OF LAND IN
LITTLETON, MA
PREPARED FOR
TOWN OF LITTLETON**

PROJECT NUMBER
18093
SHEET NUMBER
7 OF 7