


P:\171088\DWG\PERMIT\DEFSUB-OPENSUB-REV2.DWG 04-17-20 3:28:48 PM - LAYOUT EXHIBIT PLAN-OS MODIFICATION

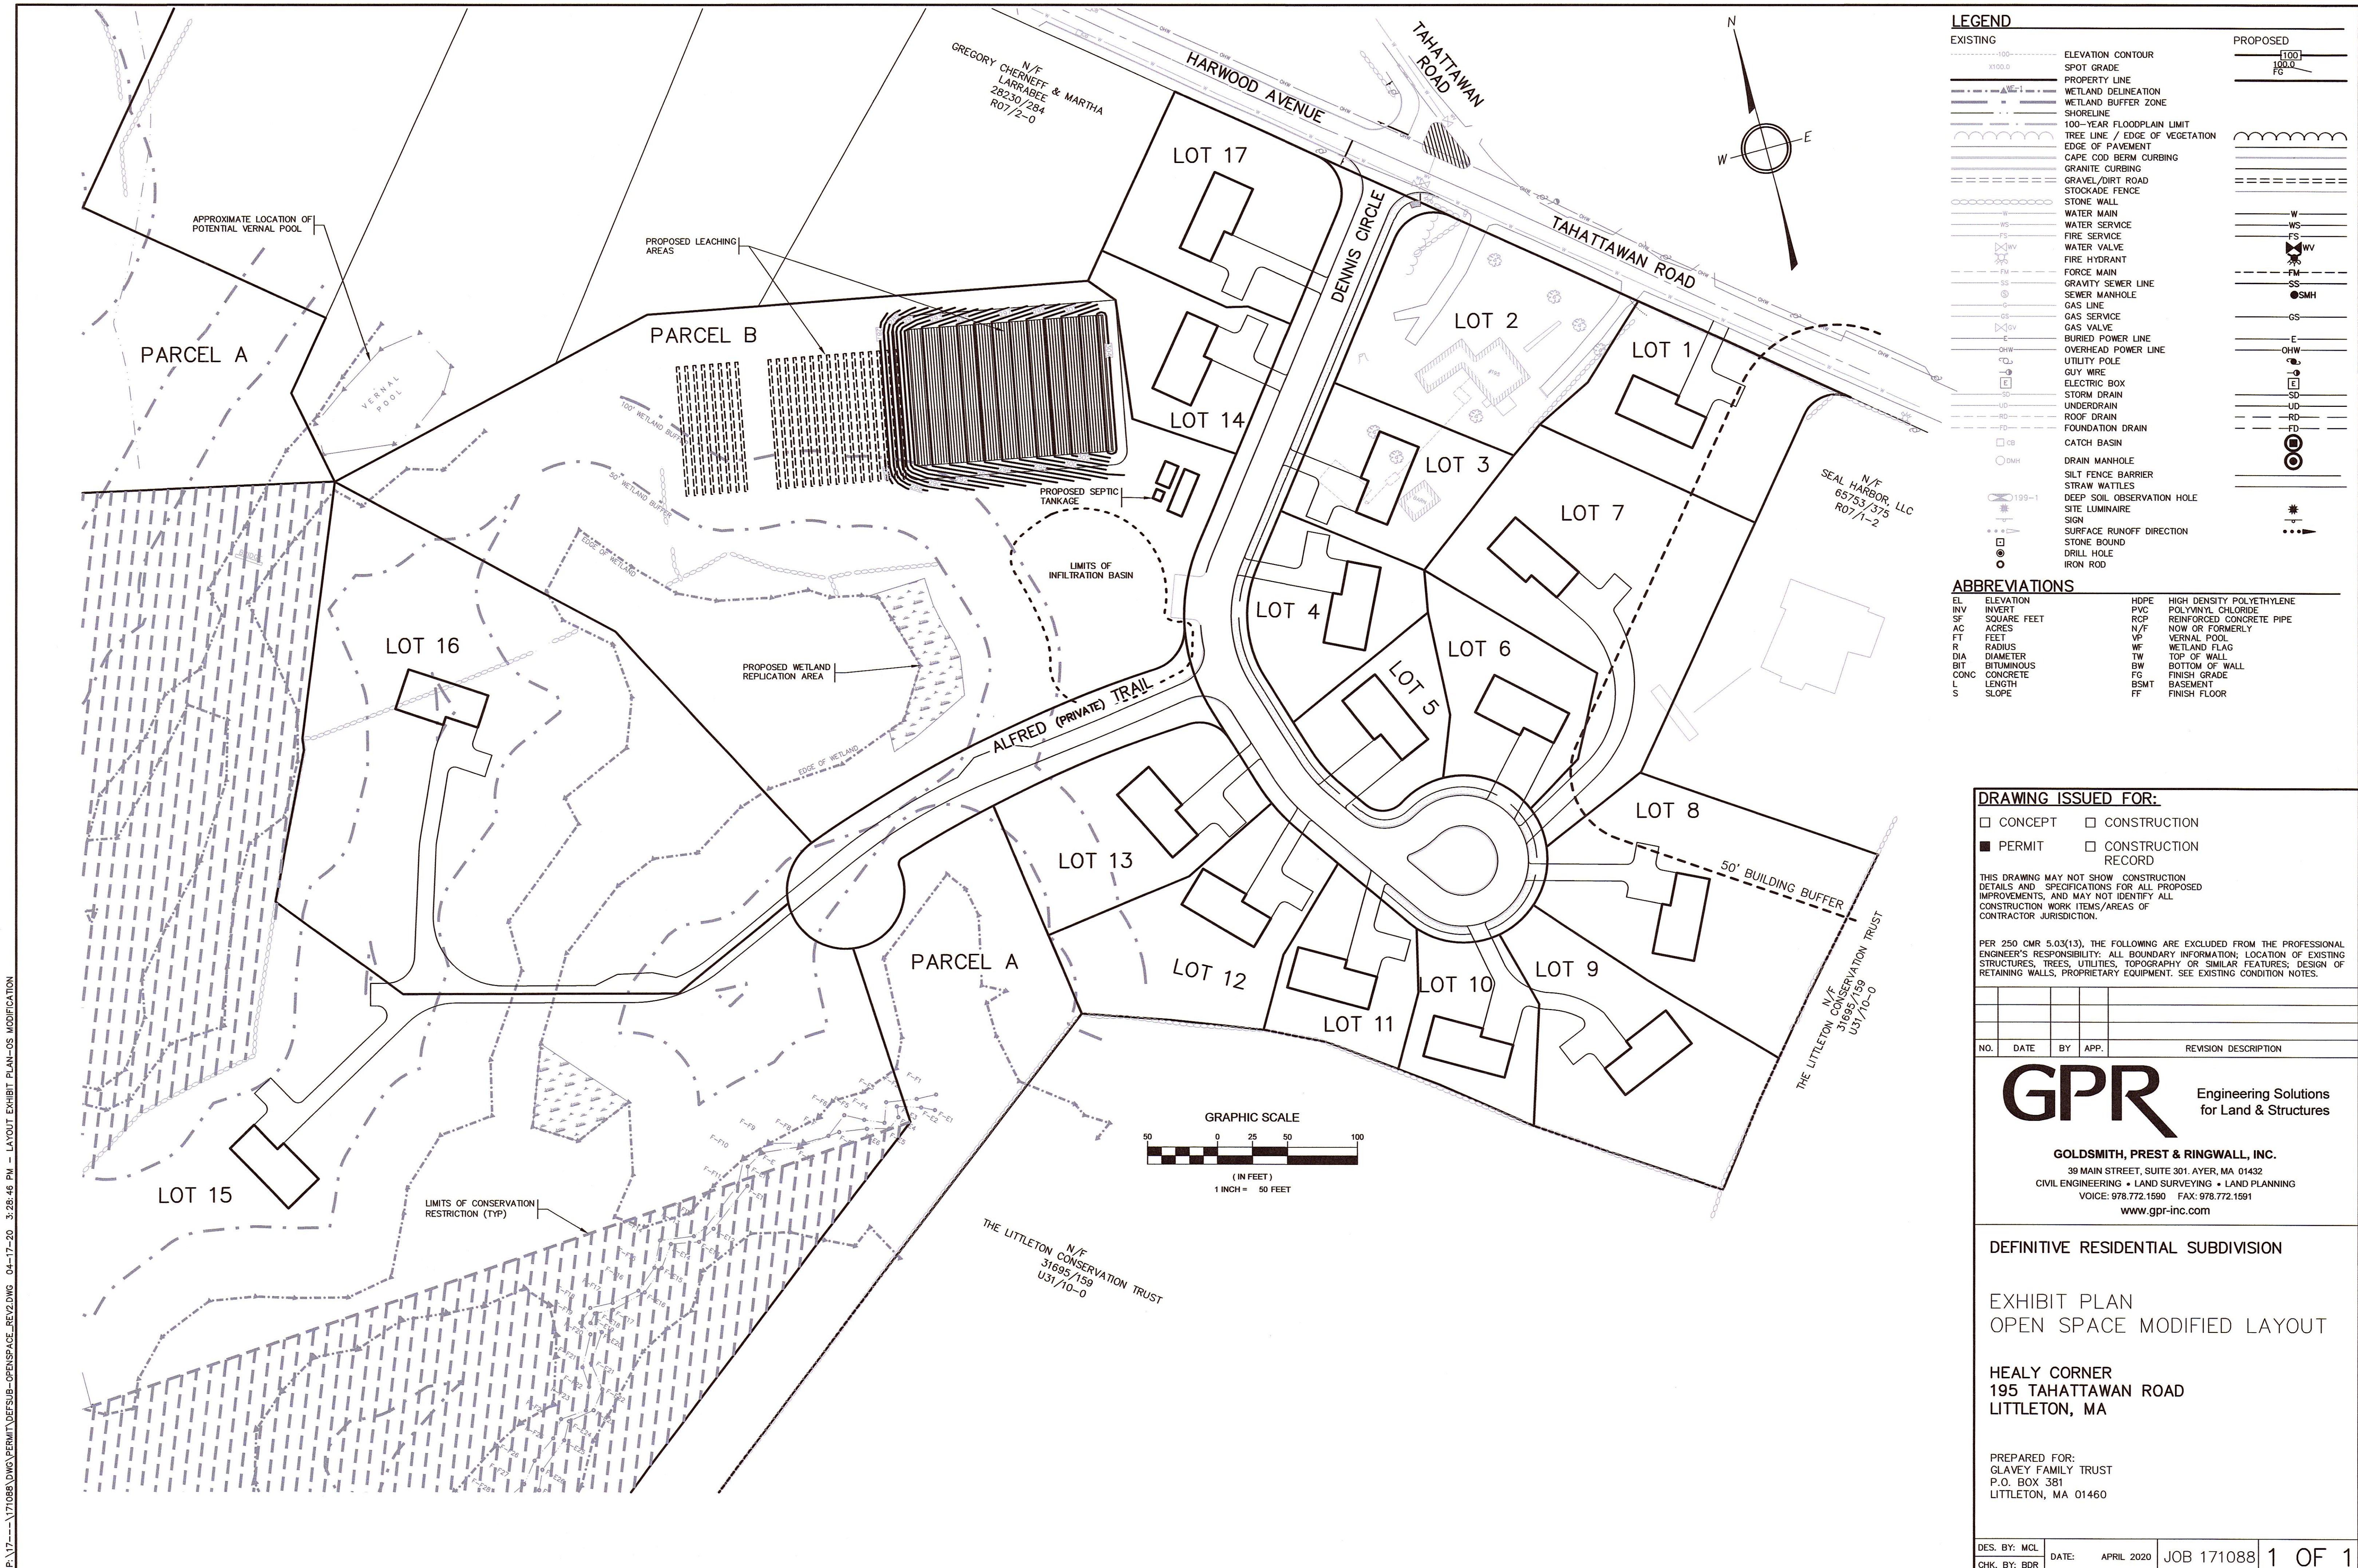

2020 © COPYRIGHT GOLDSMITH, PREST & RINGWALL, INC.