

DEED REFERENCE
LOT 1, 2 BOOK 788 PG. 587
LOT 3 BOOK 11519 PG. 419

CERTIFY THAT THIS PLAN COMPLES
WITH THE RULES AND REGULATIONS OF
THE REGISTERS OF DEEDS.

NOTE: LOT 3 IS TO BE JOINED
TO LOT 2 TO CREATE ONE LOT.

Chas. R. Wheeler


LITTLETON PLANNING BOARD
Approved Under The Subdivision
Control Law Not Required

Philip H. Blawie
James C. Chavira
Norman H. Langford
Walter J. Smith

DATE *September 19, 1992*

Plan of Land LITTLETON MASS.

PREPARED FOR
Lucy L. Yapp
Scale 1"=80' Sept. 2, 1992
Survey by Clyde R. Wheeler Inc.
110 Old Bay Road
Bolton, Mass.

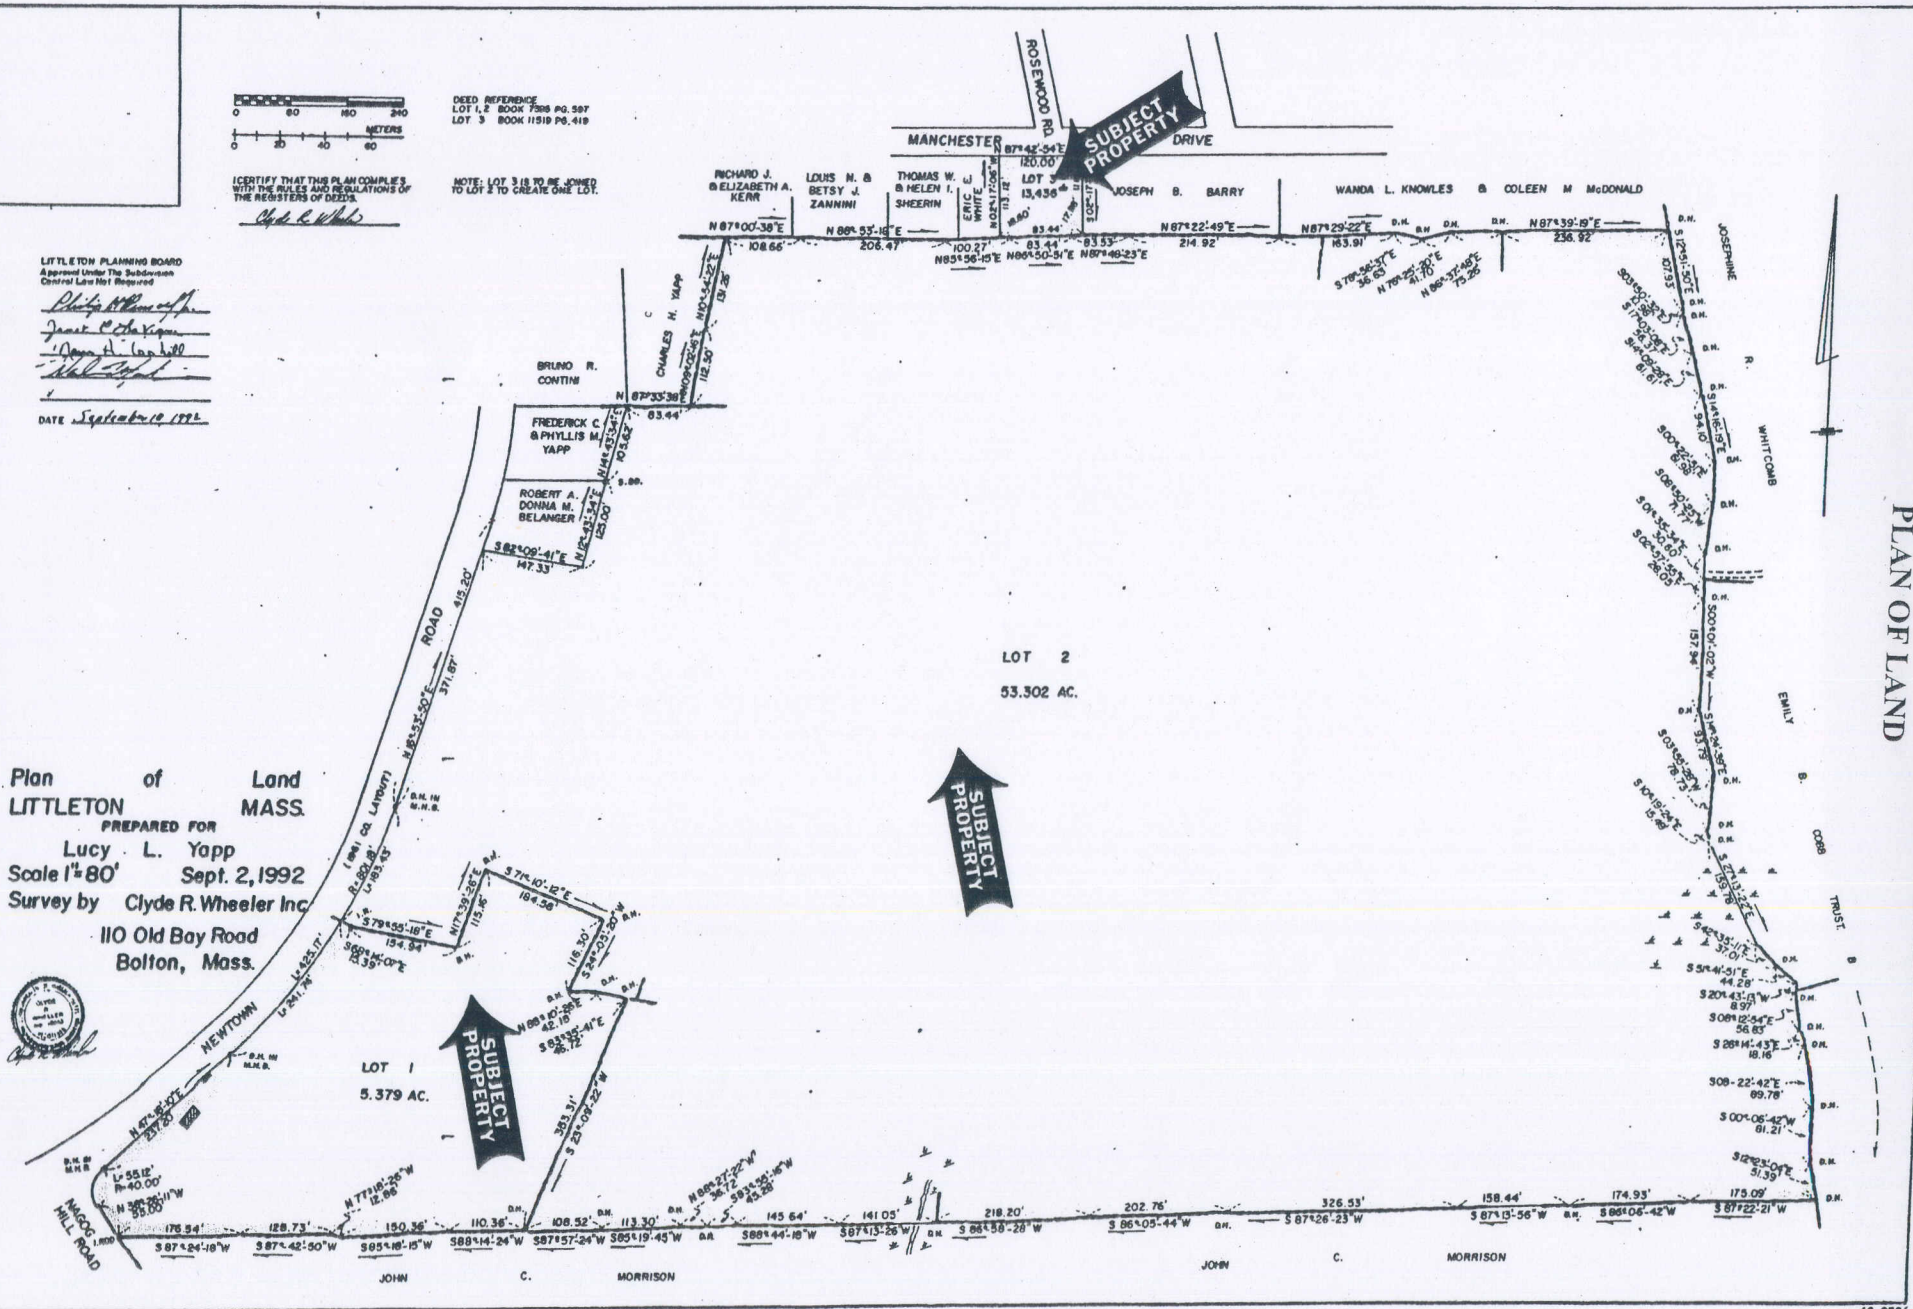

PLAN OF LAND