


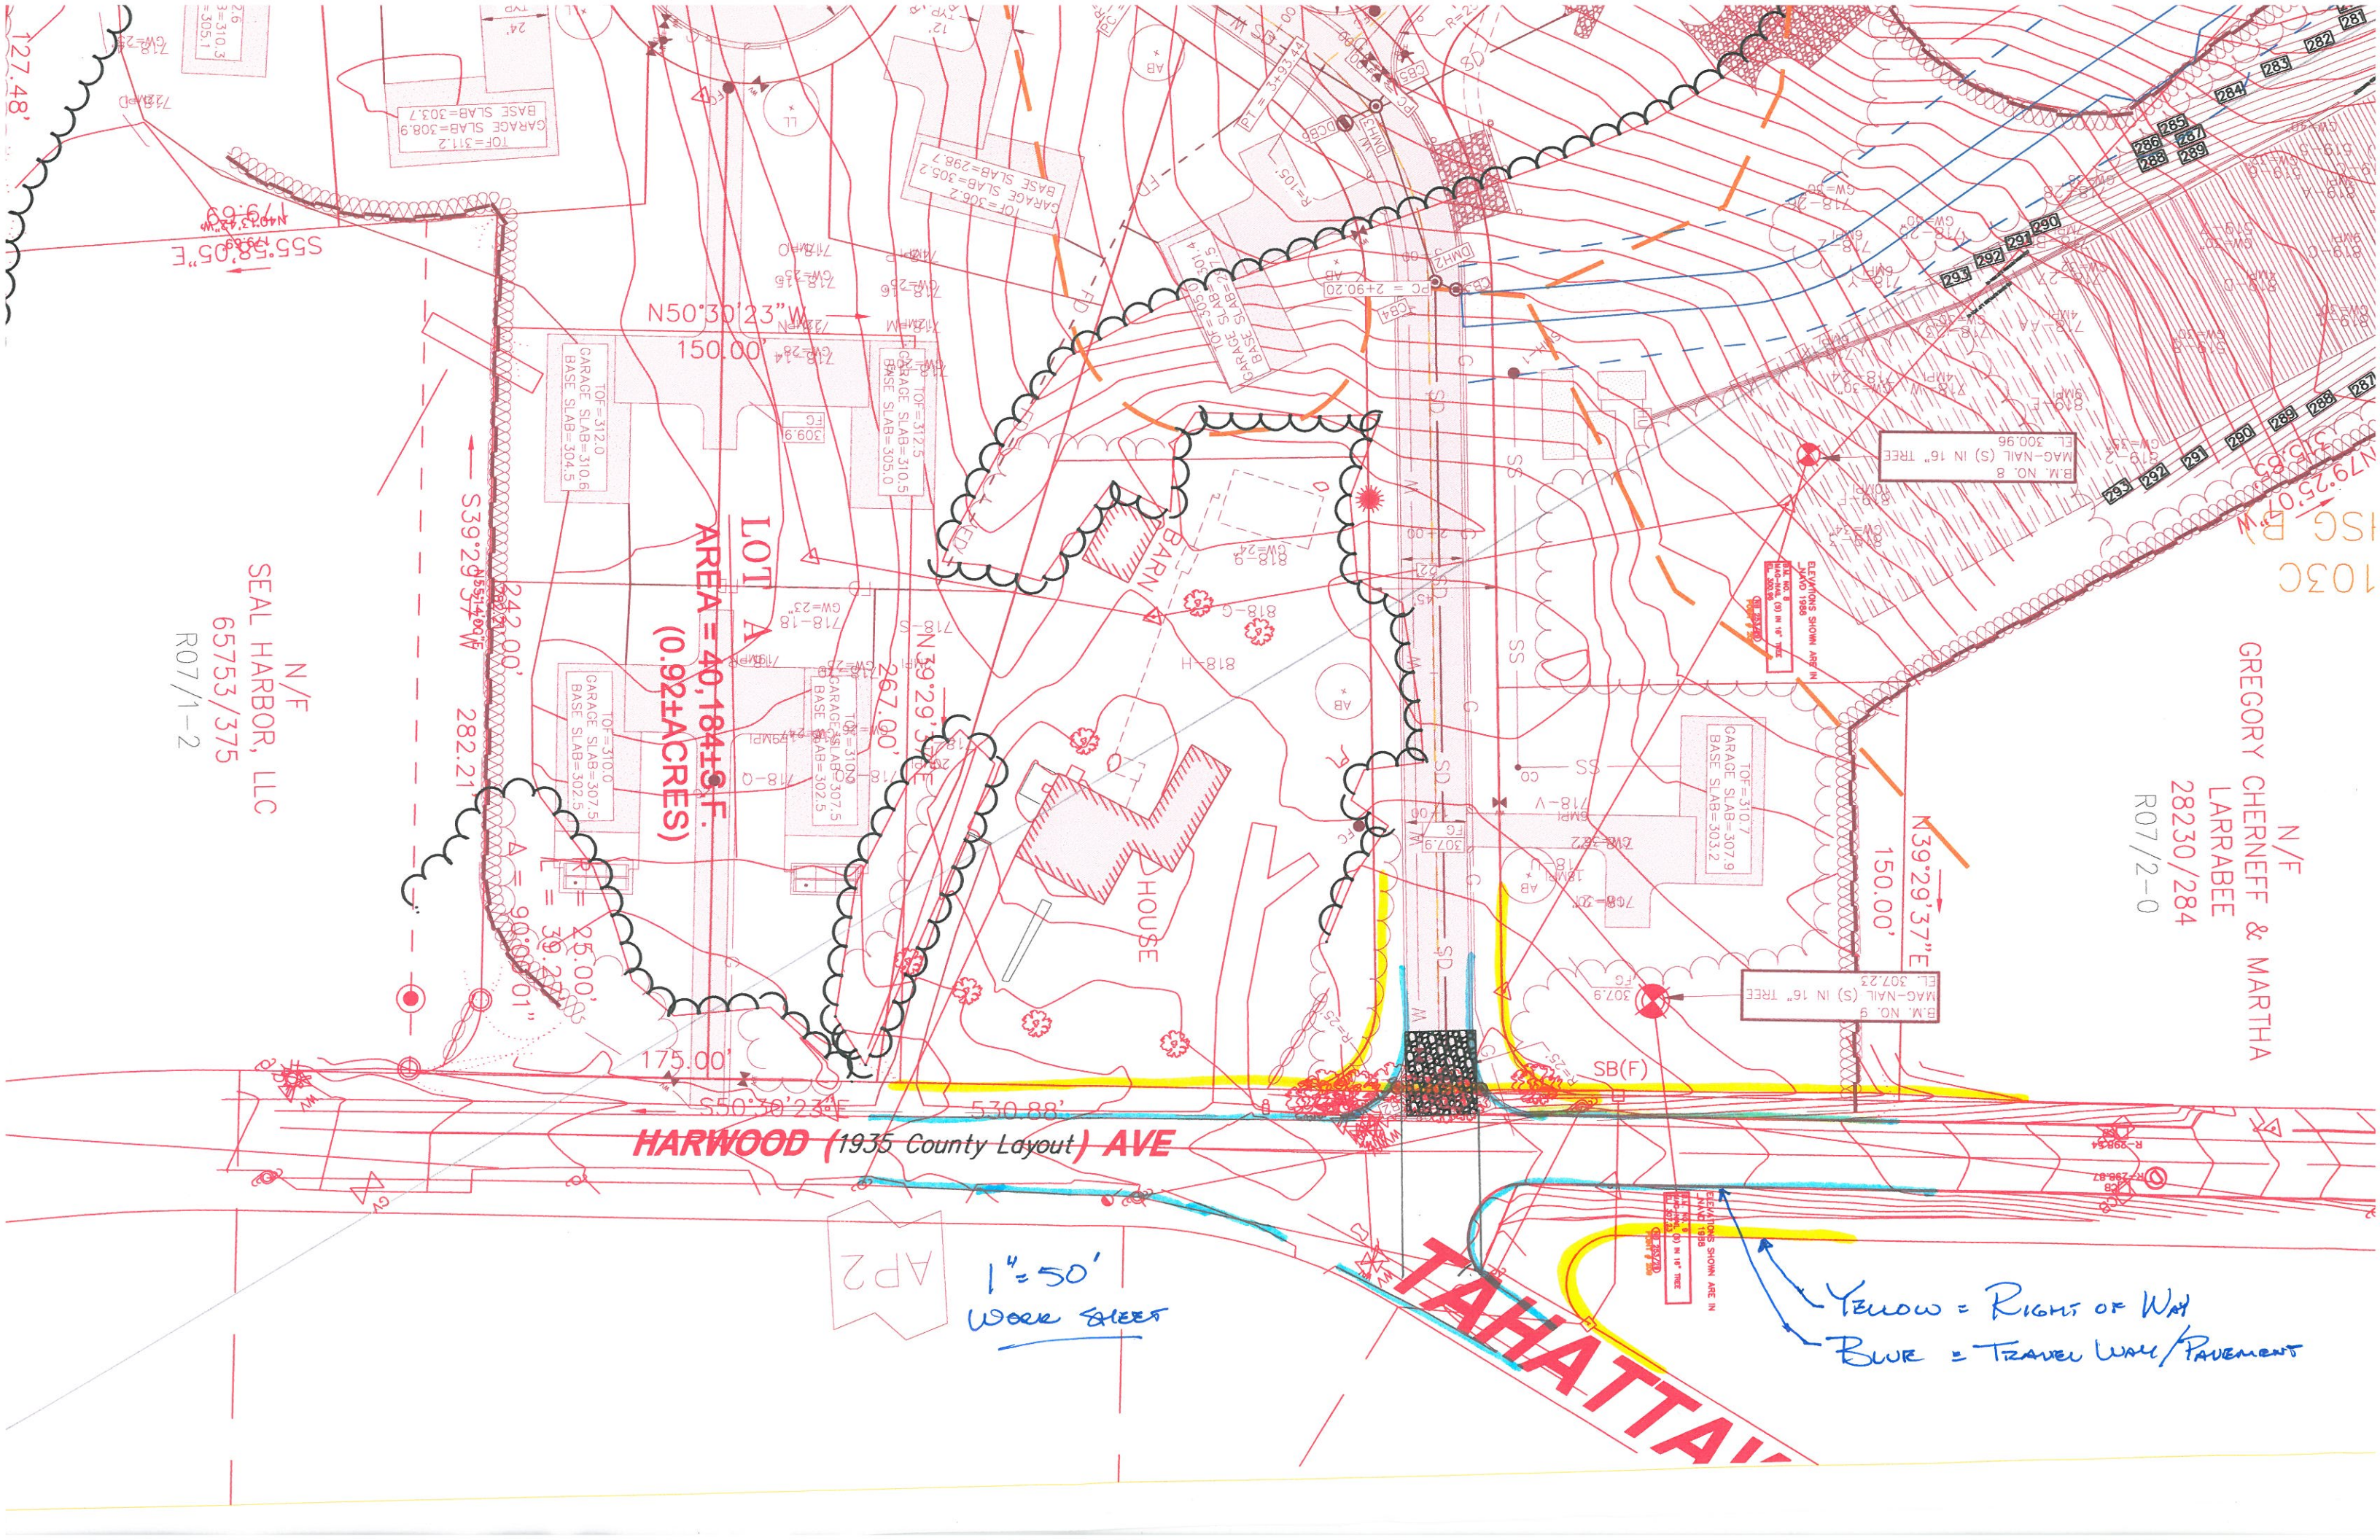

103C

N/F
GREGORY CHERNEFF & MARTHA
LARRABEE
28230/284
R07/2-0

Yellow = Right of Way
Blue = Travel Way/Pavement

B.M. NO. 9
MAG-NAIL (S) IN 16" TREE
EL. 307.23

TOF = 310.7
GARAGE SLAB = 307.9
BASE SLAB = 303.2

TOF = 306.2
GARAGE SLAB = 305.2
BASE SLAB = 298.7

TOF = 312.0
GARAGE SLAB = 310.6
BASE SLAB = 304.5

TOF = 310.9
GARAGE SLAB = 307.5
BASE SLAB = 302.5

LOT A
AREA = 40,184 S.F.
(0.921 ACRES)

HARWOOD (1935 County Layout) AVE

TAHATTAI AVE

AP2
1" = 50'
WORK SHEET

N/F
SEAL HARBOR, LLC
65753/375
R07/1-2

TOF = 311.2
GARAGE SLAB = 308.9
BASE SLAB = 303.7

B.M. NO. 8
MAG-NAIL (S) IN 16" TREE
EL. 300.96