




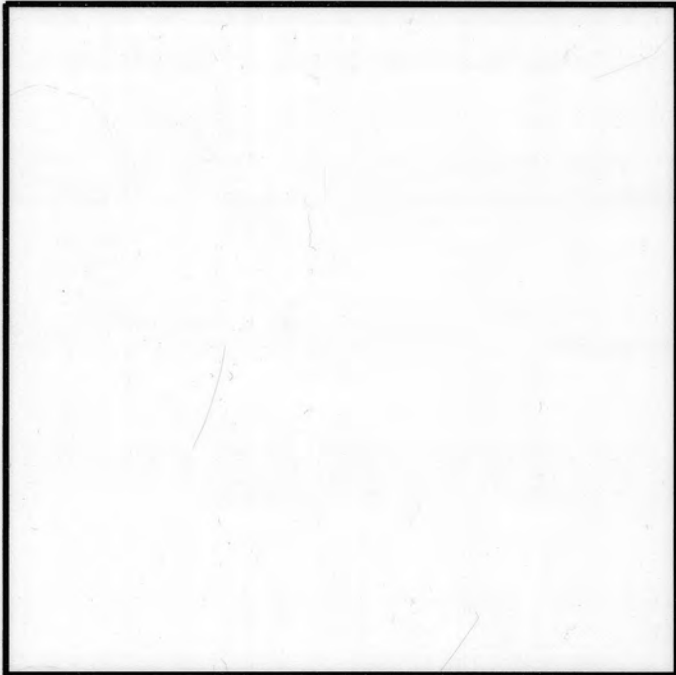

FOR REGISTRY USE ONLY

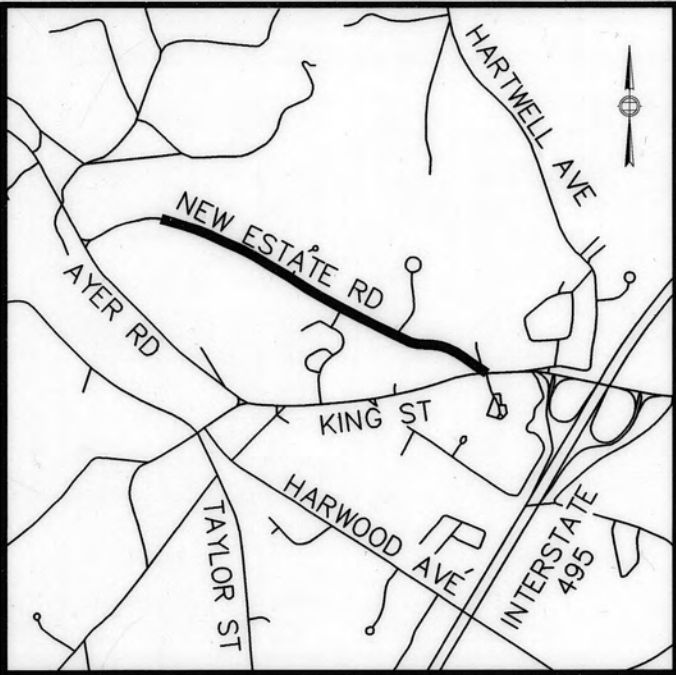

LOCUS MAP - NOT TO SCALE

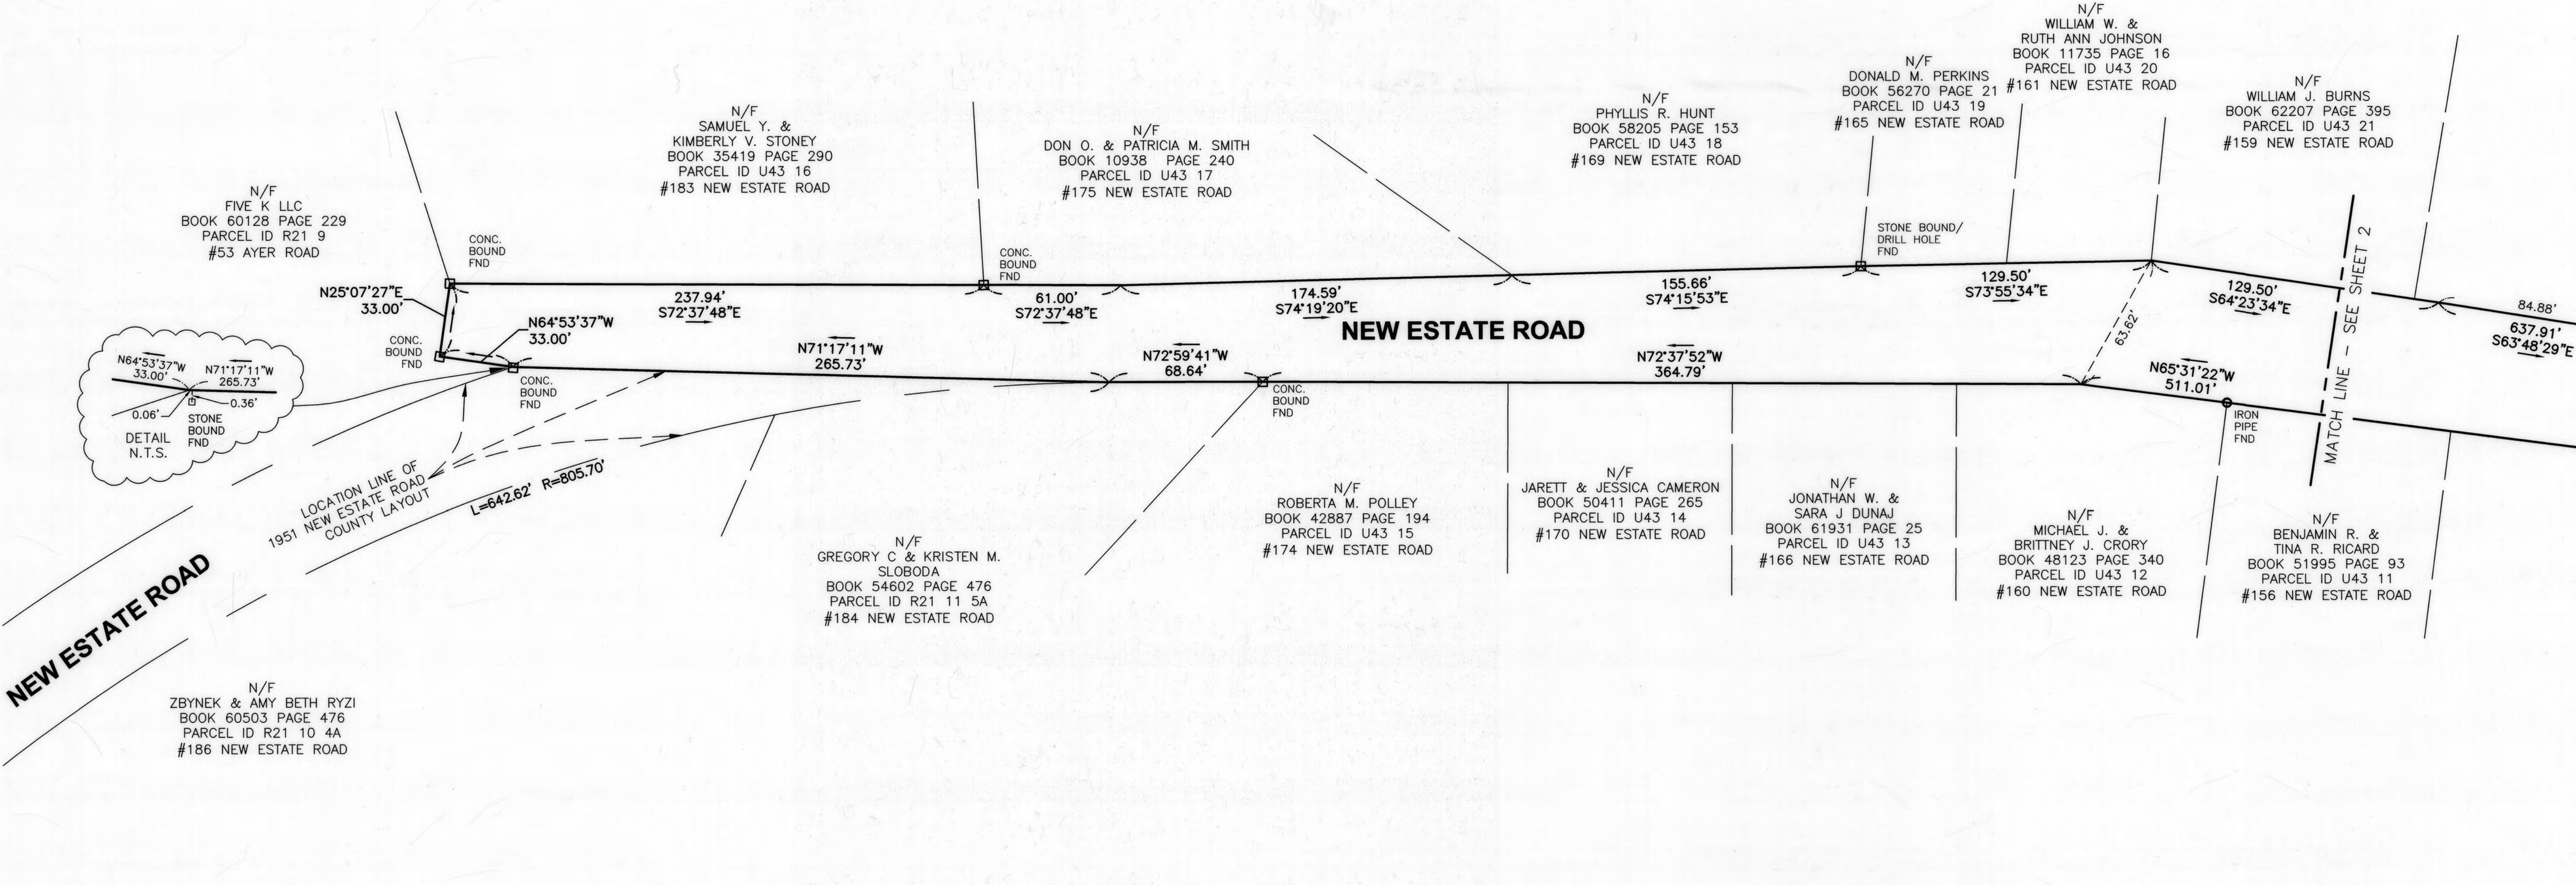

THE CERTIFICATIONS SHOWN HEREON ARE INTENDED TO MEET REGISTRY OF DEEDS REQUIREMENTS AND ARE NOT A CERTIFICATION TO TITLE OR OWNERSHIP OF PROPERTY SHOWN. OWNERS OF ADJOINING PROPERTIES ARE ACCORDING TO CURRENT TOWN ASSESSOR'S RECORDS.

I HEREBY CERTIFY THAT THIS PLAN WAS PREPARED IN ACCORDANCE WITH THE RULES AND REGULATIONS OF THE REGISTERS OF DEEDS OF THE COMMONWEALTH OF MASSACHUSETTS

I HEREBY CERTIFY THAT THE PROPERTY LINES SHOWN ARE THE LINES DIVIDING EXISTING OWNERSHIPS, AND THE LINES OF STREETS AND WAYS SHOWN ARE THOSE OF PUBLIC OR PRIVATE STREETS OR WAYS ALREADY ESTABLISHED, AND THAT NO NEW LINES FOR DIVISION OF EXISTING OWNERSHIP OR FOR NEW WAYS ARE SHOWN.

9-4-2014
DATE

Matthew Lowry
MATTHEW LOWRY, P.L.S. # 49625



PLAN REFERENCES

- PLAN No. 176 OF 1937
- PLAN No. 251 OF 1937
- PLAN No. 1079 OF 1944
- PLAN No. 1336 OF 1947
- PLAN No. 1598 OF 1948
- PLAN No. 1922 OF 1950
- PLAN No. 2041 OF 1955
- PLAN No. 312 OF 1955
- PLAN No. 308 OF 1956
- PLAN No. 1253 OF 1959
- PLAN No. 615 OF 1964
- PLAN No. 1213 OF 1965
- PLAN No. 690 OF 1976
- PLAN No. 295 OF 1982
- PLAN No. 1516 OF 1983
- PLAN No. 113 OF 1985
- PLAN No. 389 OF 1986
- PLAN No. 280 OF 1987
- PLAN No. 1754 OF 1988
- PLAN No. 733 OF 1989
- PLAN No. 1182 OF 2000
- PLAN No. 79 OF 2004
- PLAN No. 1313 OF 2006
- LAND COURT PLAN 40097
- 1951 NEW ESTATE ROAD COUNTY LAYOUT
- 1918 KING STREET STATE HIGHWAY LAYOUT No. 1785

GENERAL NOTES


- 1) THE RIGHT OF WAY LINES SHOWN ON THIS PLAN ARE THE DIRECT RESULT OF AN INSTRUMENT SURVEY PERFORMED ON THE GROUND BY GREEN INTERNATIONAL AFFILIATES, INC. BETWEEN OCTOBER 2012 AND FEBRUARY 2013 WITH AN ERROR OF CLOSURE LESS THAN 1:10,000, AND FROM PLANS AND DEEDS OF RECORD.
- 2) BEARINGS ARE BASED UPON MASSACHUSETTS STATE PLANE COORDINATE SYSTEM.




STREET ACCEPTANCE PLAN
OF
NEW ESTATE ROAD
LITTLETON, MASSACHUSETTS
SURVEYED FOR
TOWN OF LITTLETON

GREEN INTERNATIONAL AFFILIATES, INC.
CIVIL & STRUCTURAL ENGINEERS
239 LITTLETON ROAD, WESTFORD MA. 01886 978-923-0400

SCALE: 1" = 40'	PROJECT NO. 12037
DATE: SEPTEMBER 4, 2014	SHEET NO. 1 OF 5

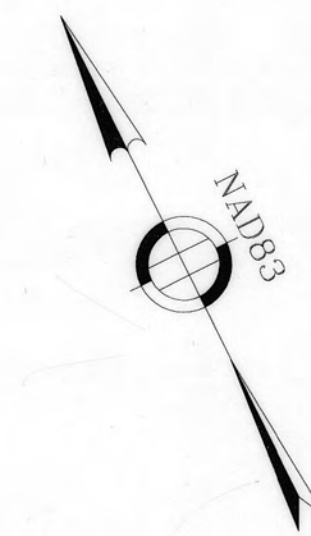


FOR REGISTRY USE ONLY

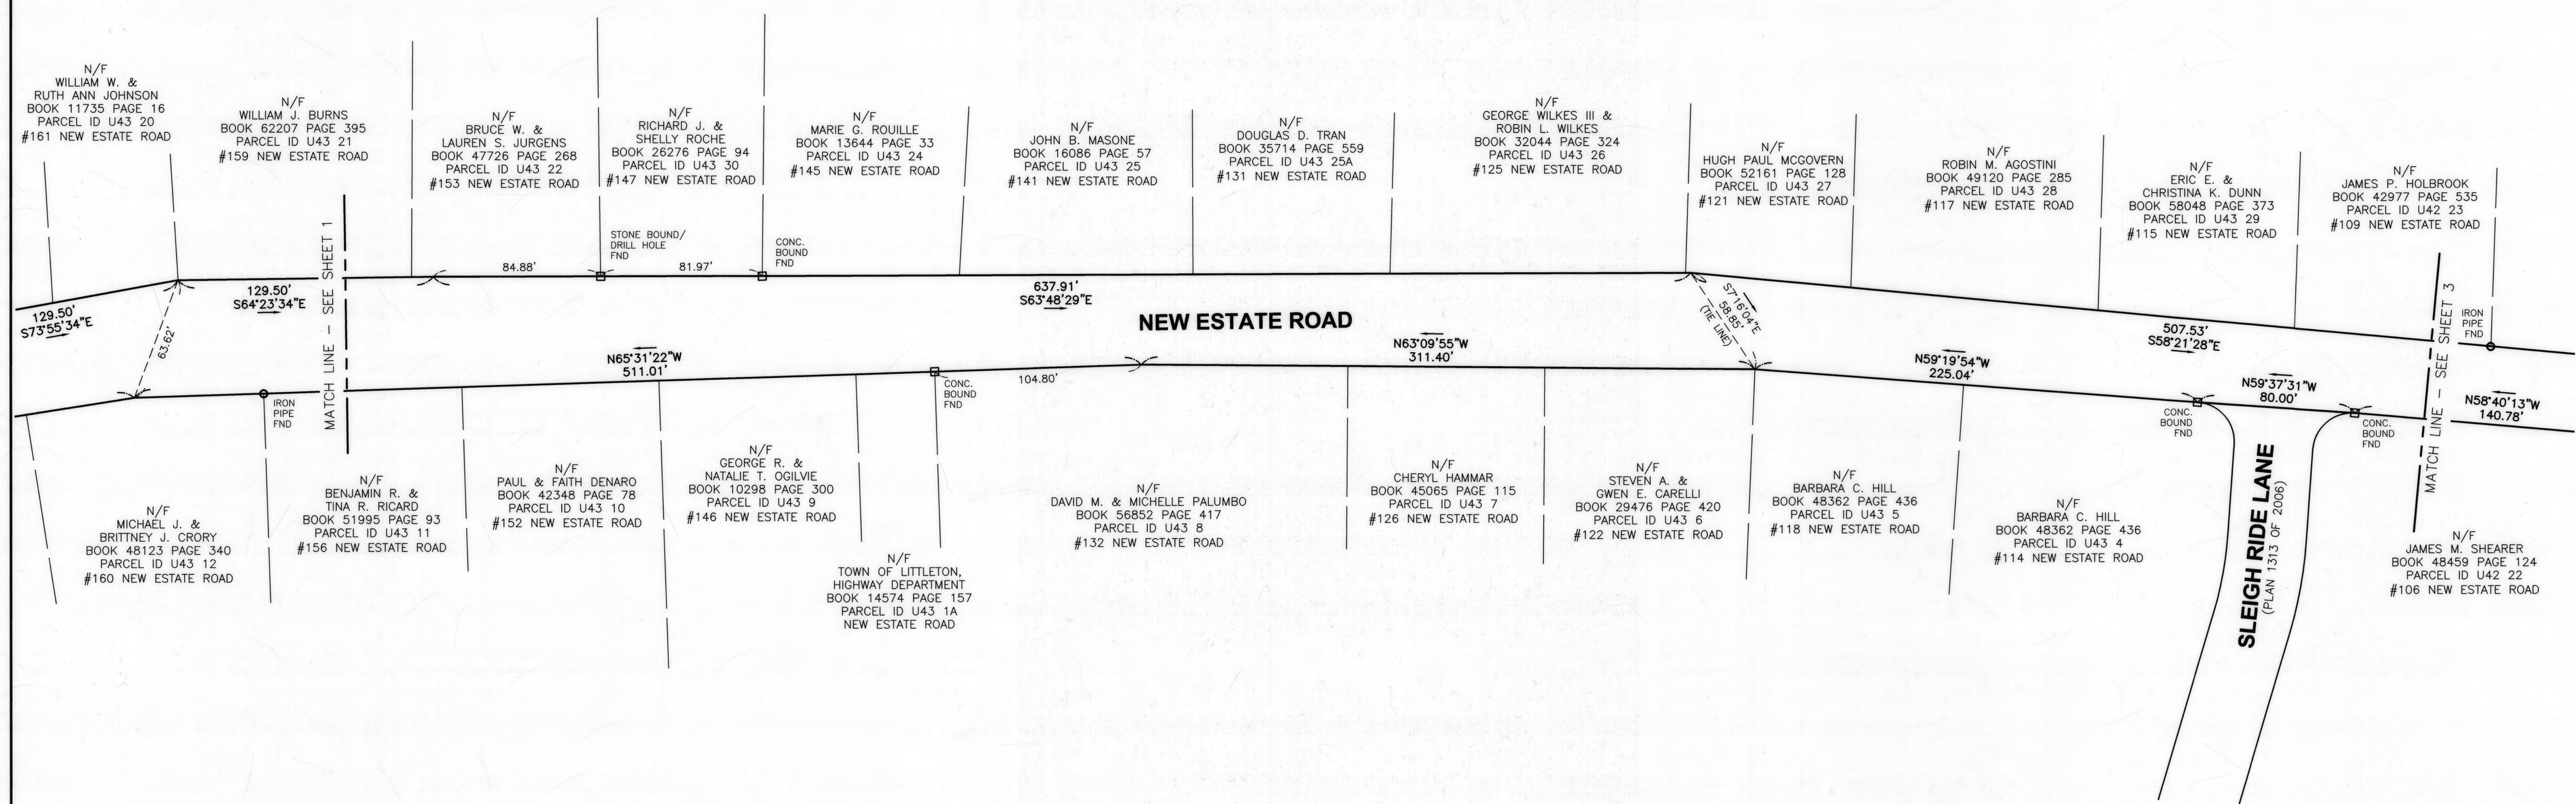

THE CERTIFICATIONS SHOWN HEREON ARE INTENDED TO MEET REGISTRY OF DEEDS REQUIREMENTS AND ARE NOT A CERTIFICATION TO TITLE OR OWNERSHIP OF PROPERTY SHOWN. OWNERS OF ADJOINING PROPERTIES ARE ACCORDING TO CURRENT TOWN ASSESSOR'S RECORDS.

I HEREBY CERTIFY THAT THIS PLAN WAS PREPARED IN ACCORDANCE WITH THE RULES AND REGULATIONS OF THE REGISTERS OF DEEDS OF THE COMMONWEALTH OF MASSACHUSETTS

I HEREBY CERTIFY THAT THE PROPERTY LINES SHOWN ARE THE LINES DIVIDING EXISTING OWNERSHIPS, AND THE LINES OF STREETS AND WAYS SHOWN ARE THOSE OF PUBLIC OR PRIVATE STREETS OR WAYS ALREADY ESTABLISHED, AND THAT NO NEW LINES FOR DIVISION OF EXISTING OWNERSHIP OR FOR NEW WAYS ARE SHOWN.

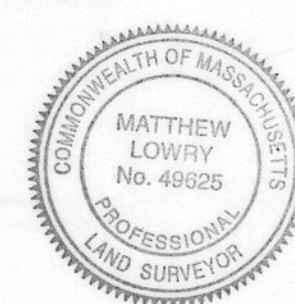

9-4-2014
DATE

Matthew Lowry
MATTHEW LOWRY, P.L.S. # 49625

SEE SHEET 1 FOR GENERAL NOTES AND PLAN REFERENCES.


STREET ACCEPTANCE PLAN
OF
NEW ESTATE ROAD
LITTLETON, MASSACHUSETTS
SURVEYED FOR
TOWN OF LITTLETON

 GREEN INTERNATIONAL AFFILIATES, INC.
CIVIL & STRUCTURAL ENGINEERS
239 LITTLETON ROAD, WESTFORD MA. 01886 978-923-0400

SCALE: 1" = 40'	PROJECT NO. 12037
DATE: SEPTEMBER 4, 2014	SHEET NO. 2 OF 5




F:\PROJECTS\2012\12037\12037_003\DWG\ROW\12037_ACCEPTANCE PLAN.DWG

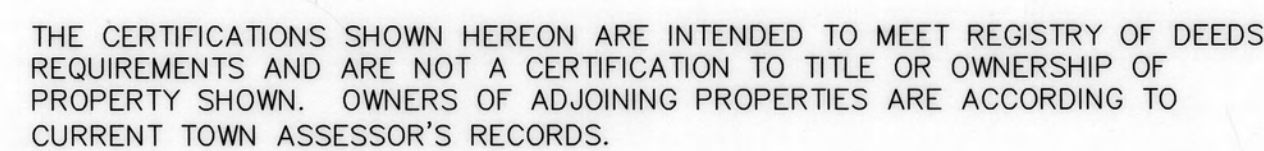

I HEREBY CERTIFY THAT THE PROPERTY LINES SHOWN ARE THE LINES DIVIDING EXISTING OWNERSHIPS, AND THE LINES OF STREETS AND WAYS SHOWN ARE THOSE OF PUBLIC OR PRIVATE STREETS OR WAYS ALREADY ESTABLISHED, AND THAT NO NEW LINES FOR DIVISION OF EXISTING OWNERSHIP OR FOR NEW WAYS ARE SHOWN.

Matthew Lowry
MATTHEW LOWRY, P.L.S. # 49625

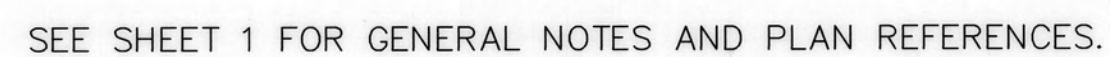


GREEN INTERNATIONAL AFFILIATES, INC.
CIVIL & STRUCTURAL ENGINEERS
239 LITTLETON ROAD, WESTFORD MA. 01886 978-923-0400


PROJECT NO. 12037

SHEET NO.
3 OF 5



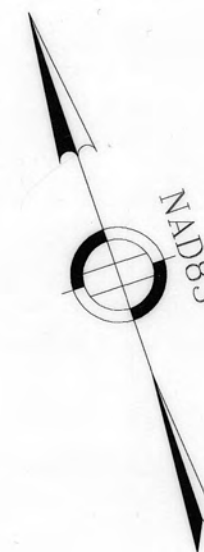

FOR REGISTRY USE ONLY

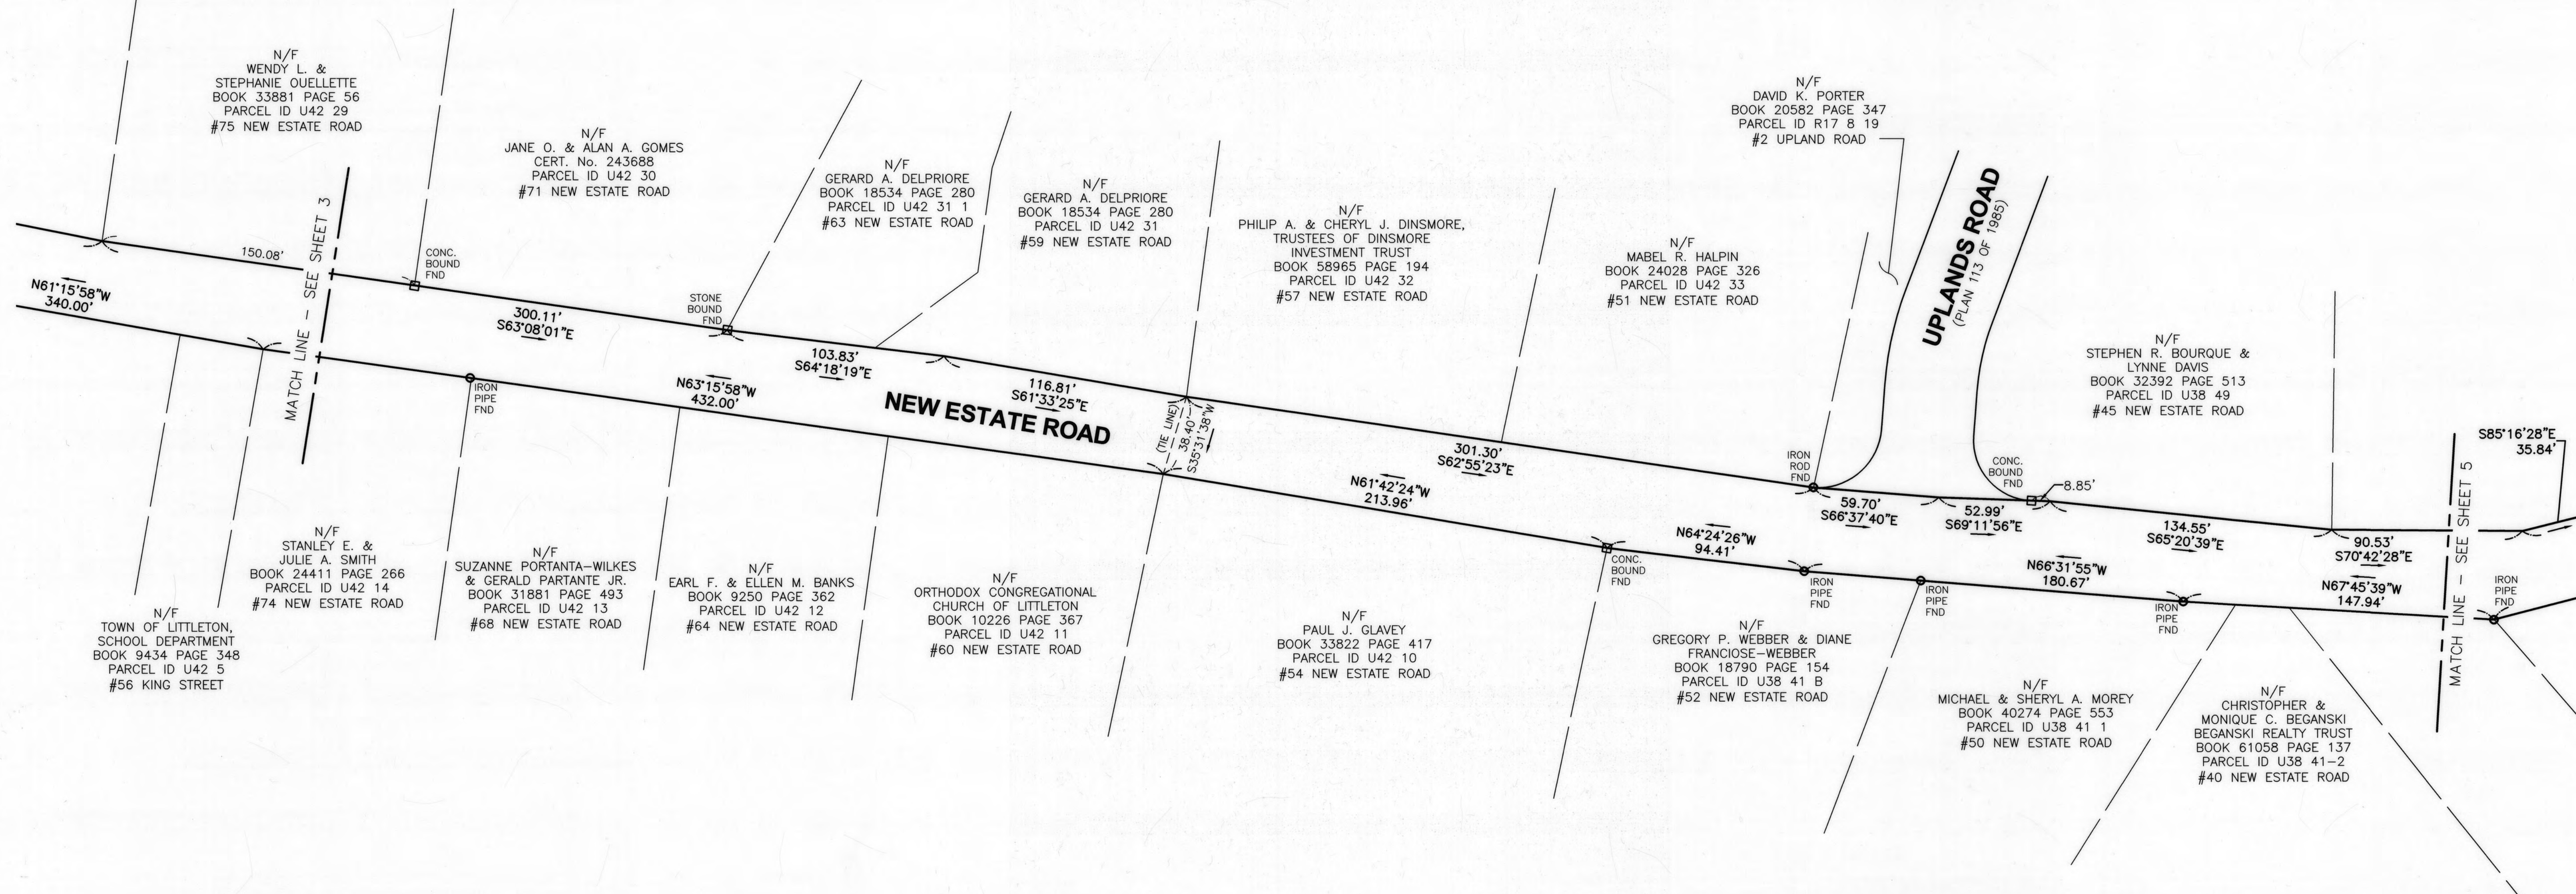

THE CERTIFICATIONS SHOWN HEREON ARE INTENDED TO MEET REGISTRY OF DEEDS REQUIREMENTS AND ARE NOT A CERTIFICATION TO TITLE OR OWNERSHIP OF PROPERTY SHOWN. OWNERS OF ADJOINING PROPERTIES ARE ACCORDING TO CURRENT TOWN ASSESSOR'S RECORDS.

I HEREBY CERTIFY THAT THIS PLAN WAS PREPARED IN ACCORDANCE WITH THE RULES AND REGULATIONS OF THE REGISTERS OF DEEDS OF THE COMMONWEALTH OF MASSACHUSETTS

I HEREBY CERTIFY THAT THE PROPERTY LINES SHOWN ARE THE LINES DIVIDING EXISTING OWNERSHIPS, AND THE LINES OF STREETS AND WAYS SHOWN ARE THOSE OF PUBLIC OR PRIVATE STREETS OR WAYS ALREADY ESTABLISHED, AND THAT NO NEW LINES FOR DIVISION OF EXISTING OWNERSHIP OR FOR NEW WAYS ARE SHOWN.



9-4-2014
DATE

Matthew Lowry
MATTHEW LOWRY, P.L.S. # 49625

SEE SHEET 1 FOR GENERAL NOTES AND PLAN REFERENCES.

STREET ACCEPTANCE PLAN
OF
NEW ESTATE ROAD
LITTLETON, MASSACHUSETTS
SURVEYED FOR
TOWN OF LITTLETON



GREEN INTERNATIONAL AFFILIATES, INC.
CIVIL & STRUCTURAL ENGINEERS
239 LITTLETON ROAD, WESTFORD MA. 01886 978-923-0400

SCALE: 1" = 40'


DATE: SEPTEMBER 4, 2014

PROJECT NO. 12037

SHEET NO.
4 OF 5



FOR REGISTRY USE ONLY

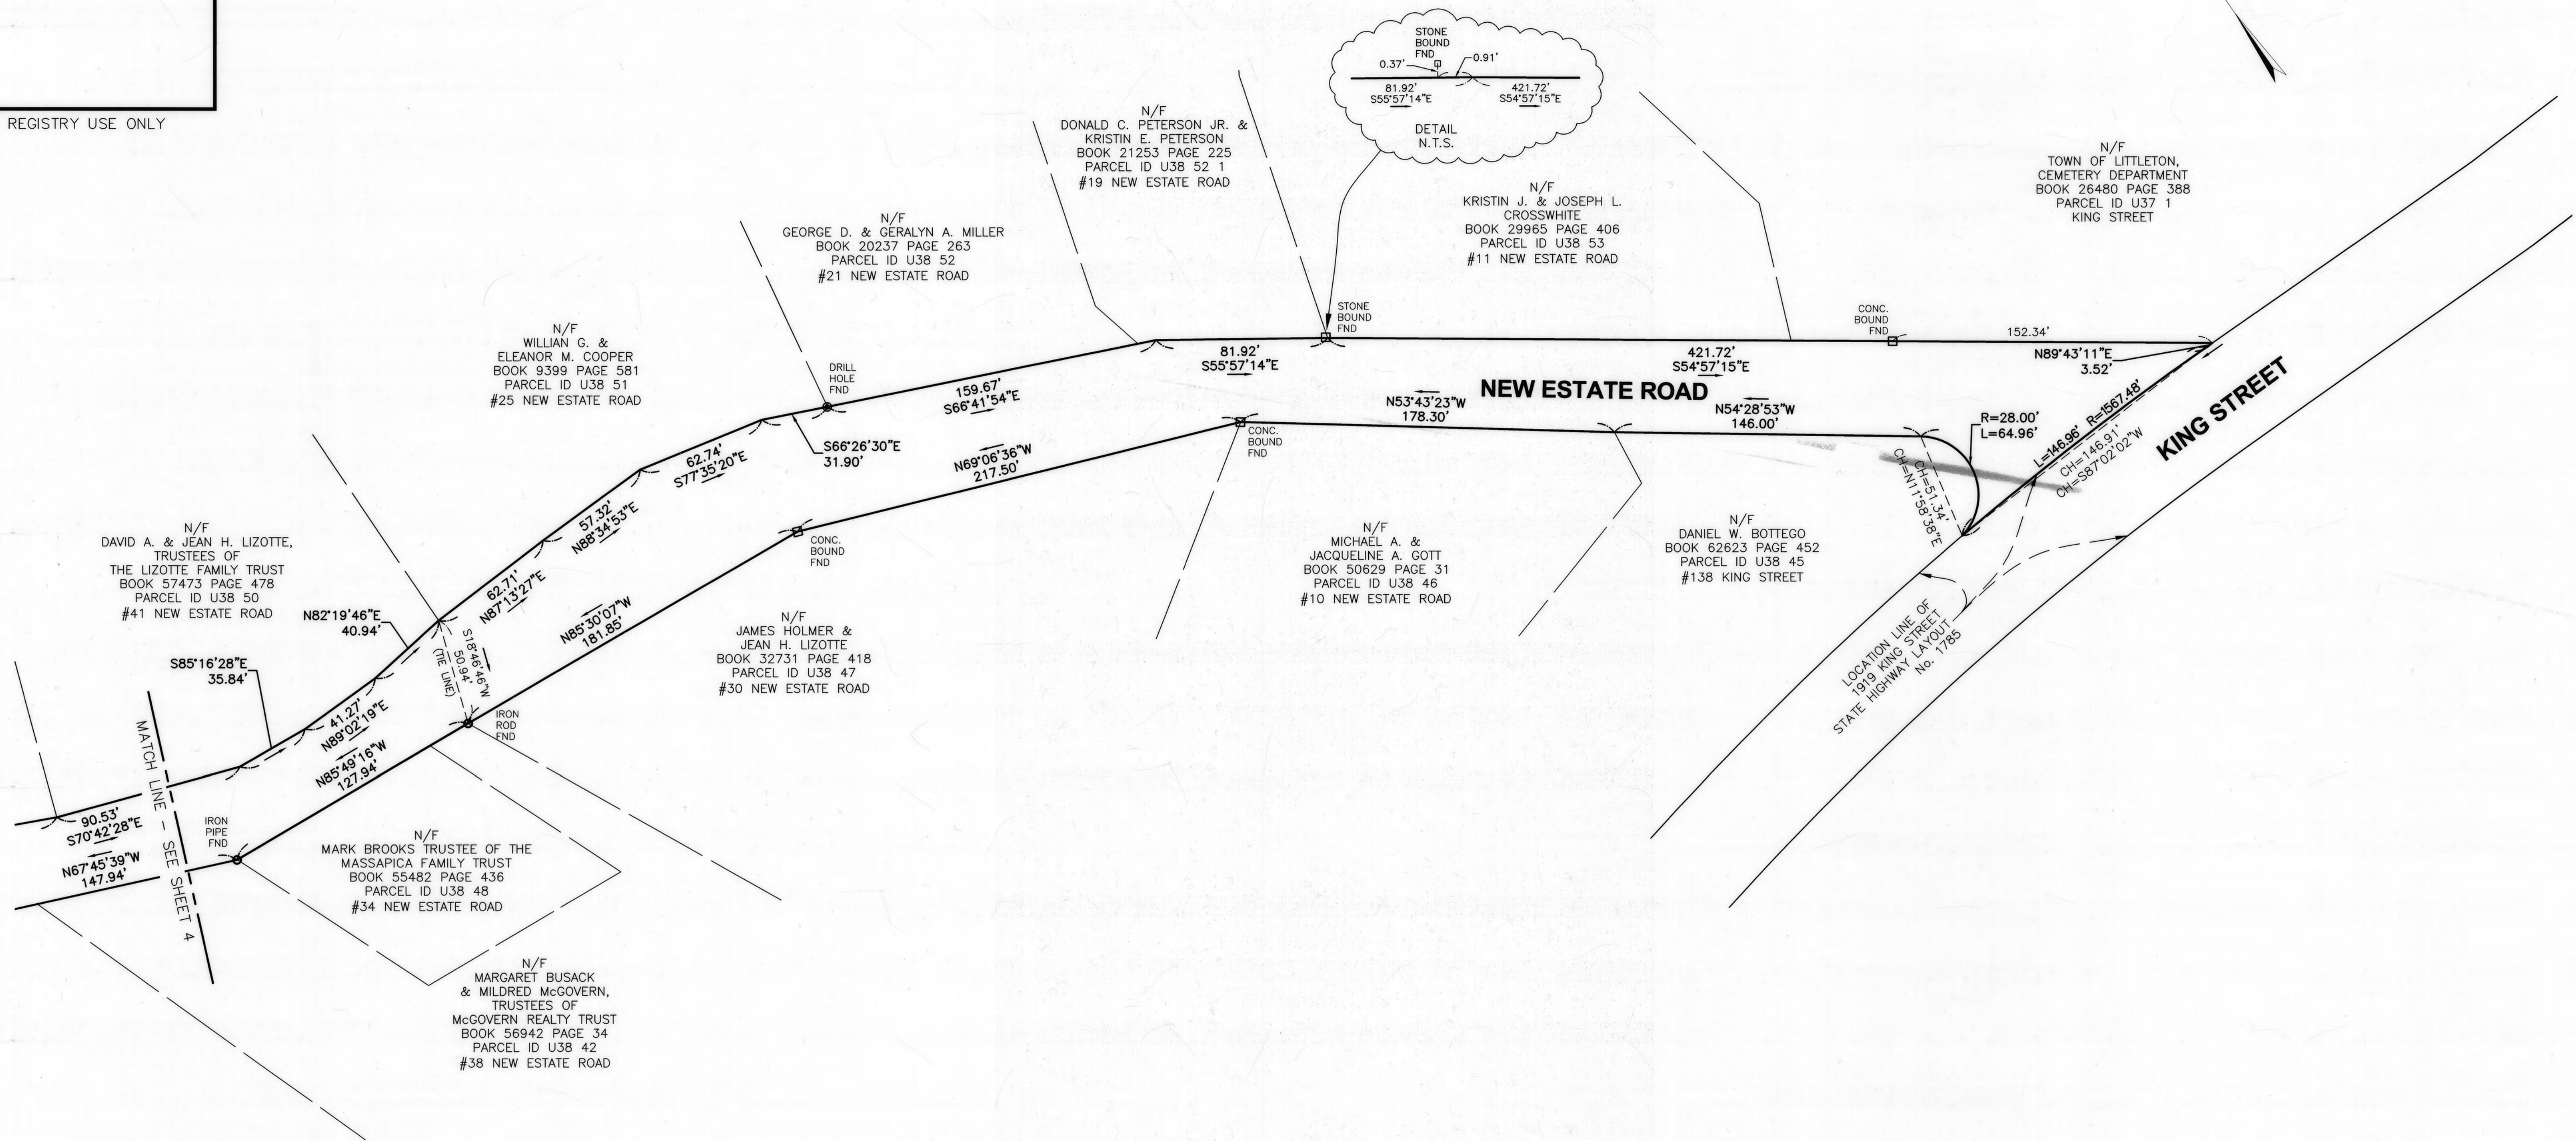

THE CERTIFICATIONS SHOWN HEREON ARE INTENDED TO MEET REGISTRY OF DEEDS REQUIREMENTS AND ARE NOT A CERTIFICATION TO TITLE OR OWNERSHIP OF PROPERTY SHOWN. OWNERS OF ADJOINING PROPERTIES ARE ACCORDING TO CURRENT TOWN ASSESSOR'S RECORDS.

I HEREBY CERTIFY THAT THIS PLAN WAS PREPARED IN ACCORDANCE WITH THE RULES AND REGULATIONS OF THE REGISTERS OF DEEDS OF THE COMMONWEALTH OF MASSACHUSETTS


I HEREBY CERTIFY THAT THE PROPERTY LINES SHOWN ARE THE LINES DIVIDING EXISTING OWNERSHIPS, AND THE LINES OF STREETS AND WAYS SHOWN ARE THOSE OF PUBLIC OR PRIVATE STREETS OR WAYS ALREADY ESTABLISHED, AND THAT NO NEW LINES FOR DIVISION OF EXISTING OWNERSHIP OR FOR NEW WAYS ARE SHOWN.

9-4-2014
DATE

Matthew Lowry
MATTHEW LOWRY, P.L.S. # 49625



SEE SHEET 1 FOR GENERAL NOTES AND PLAN REFERENCES.

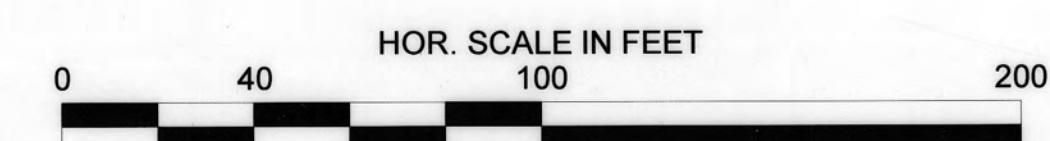

STREET ACCEPTANCE PLAN
OF
NEW ESTATE ROAD
LITTLETON, MASSACHUSETTS
SURVEYED FOR
TOWN OF LITTLETON

GREEN INTERNATIONAL AFFILIATES, INC.
CIVIL & STRUCTURAL ENGINEERS
239 LITTLETON ROAD, WESTFORD MA. 01886 978-923-0400

SCALE: 1" = 40'	PROJECT NO. 12037
DATE: SEPTEMBER 4, 2014	SHEET NO. 5 OF 5