


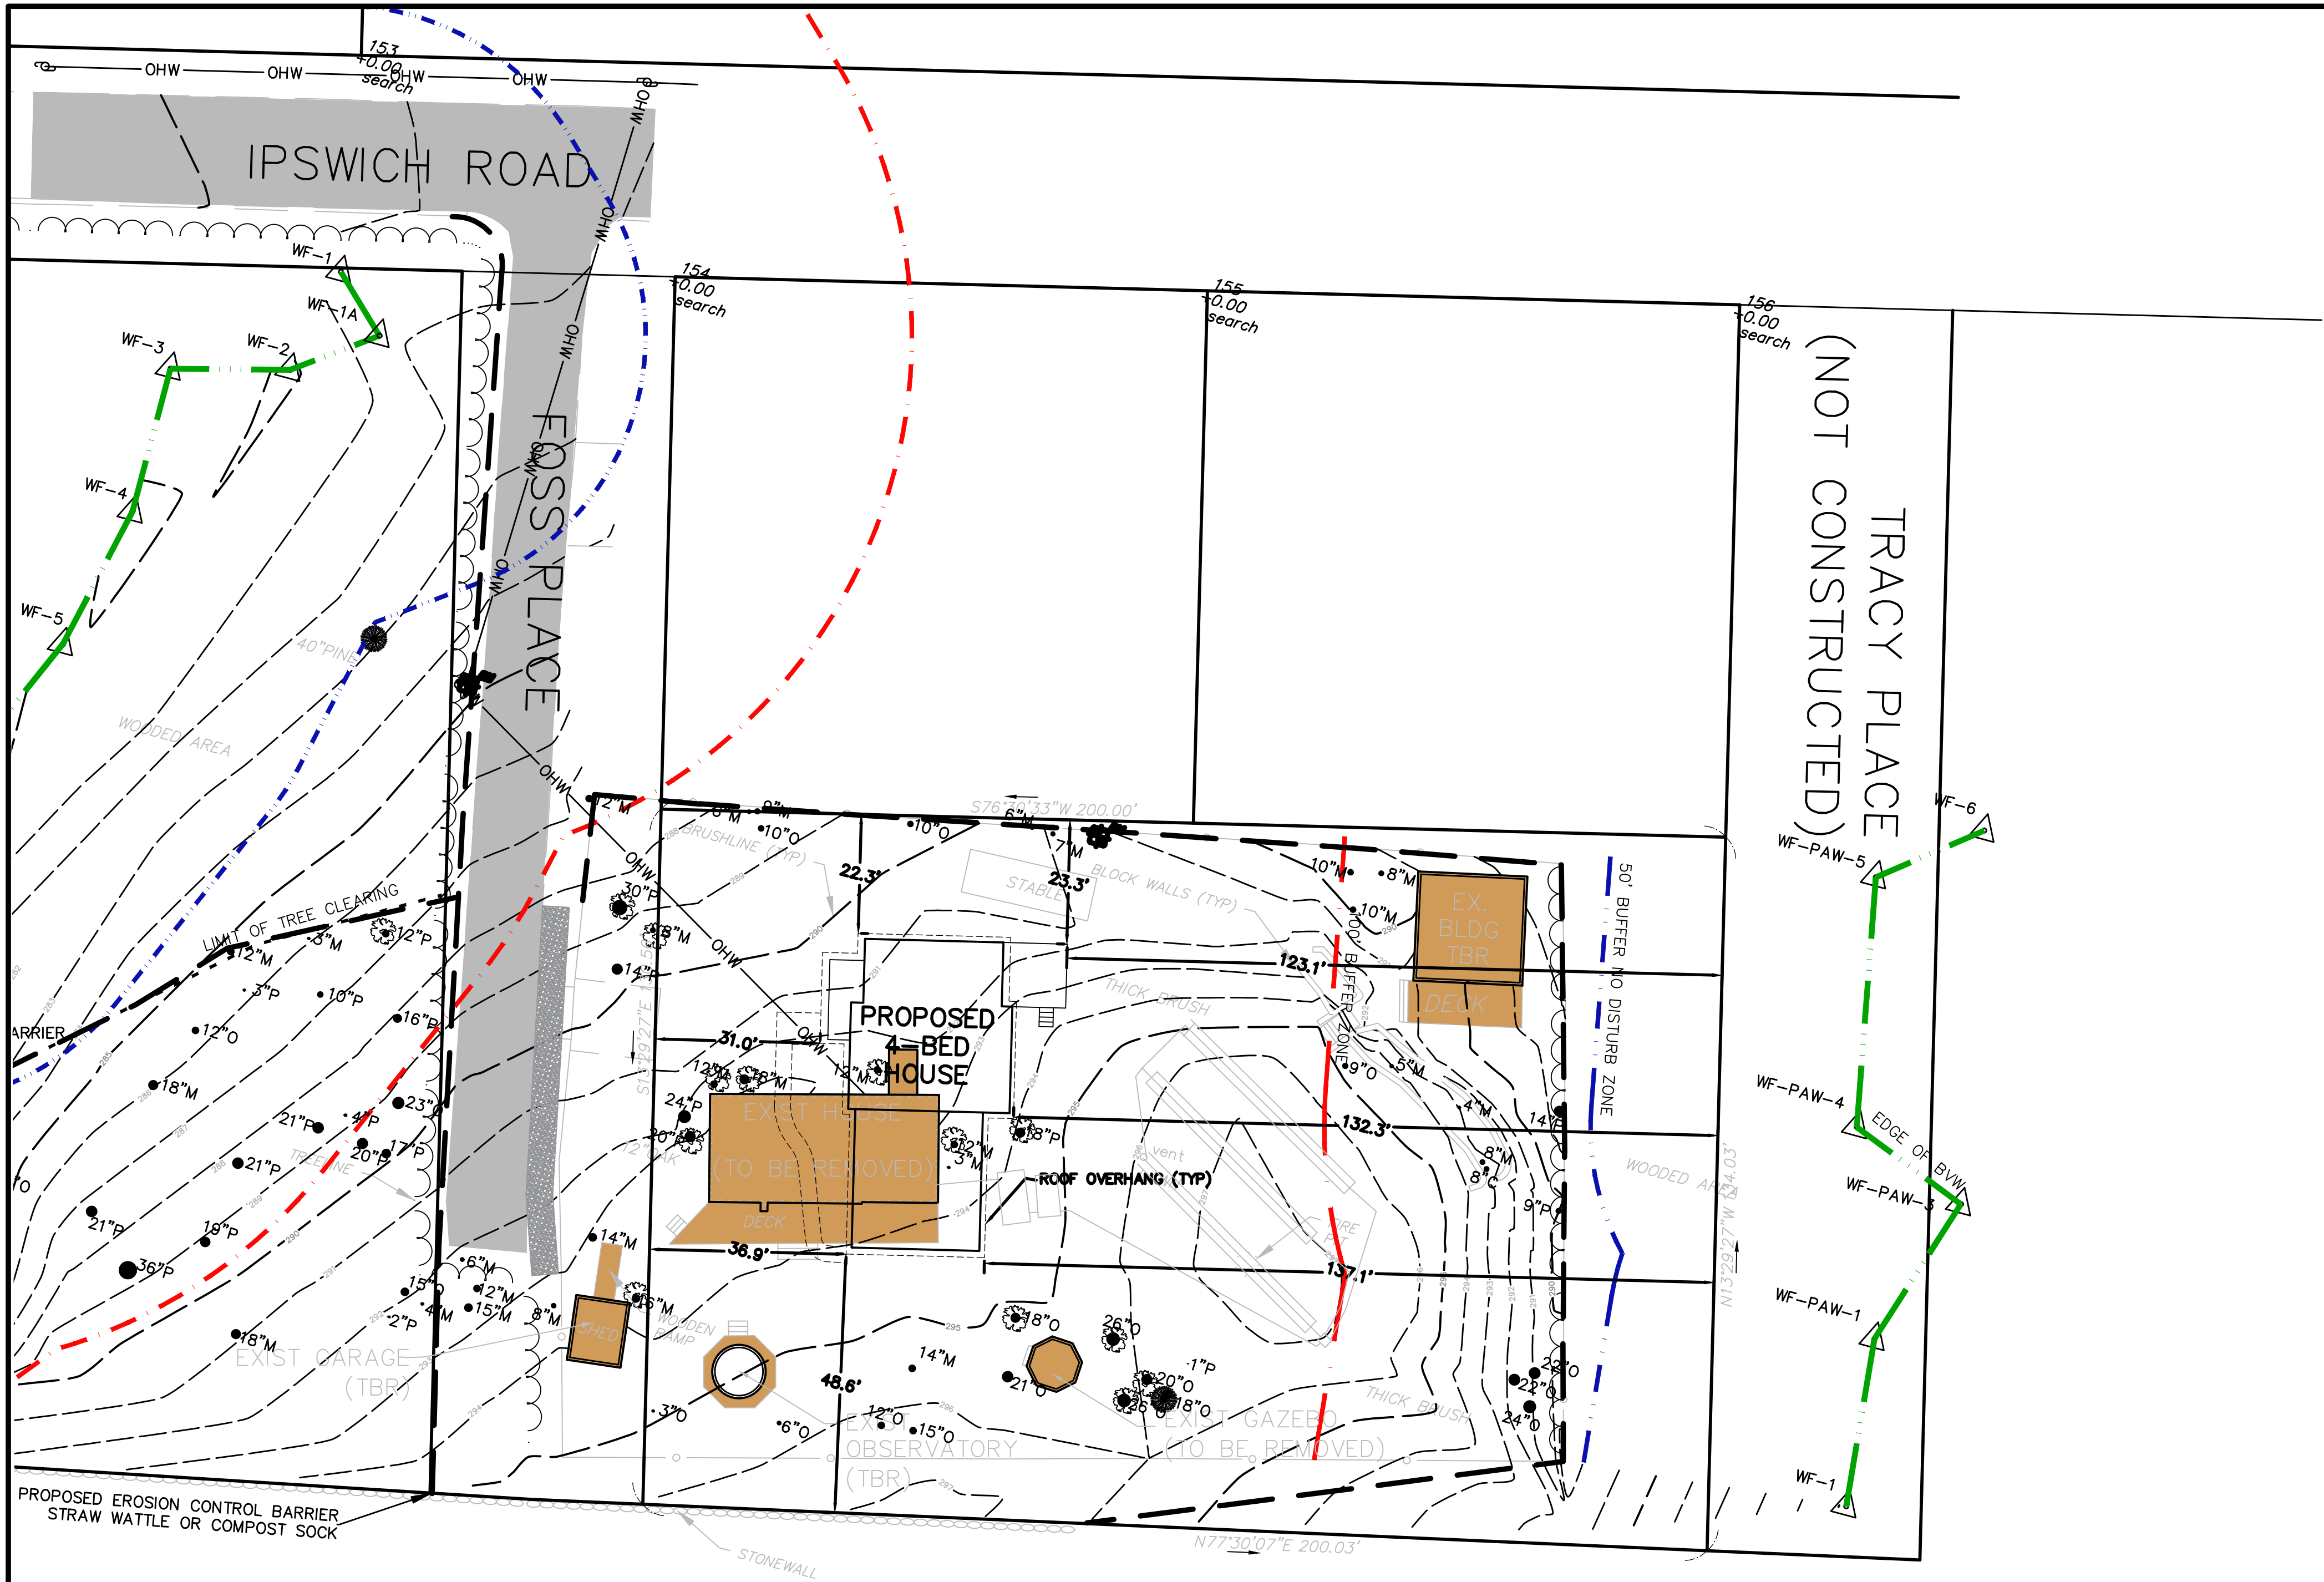

FOSS PLACE EXISTING
CONDITIONS

REVISIONS:
4-14-23 WETLAND LINE UPDATED
PER SITE WALK

BASE PLAN

LOCATION: 1 FOSS STREET
CITY/TOWN: LITTLETON, MASSACHUSETTS
PREPARED FOR:
SEAL HARBOR

SCALE: 1"=20' DATE: DECEMBER 2022

PLACES Associates, Inc.

PROJECT No.: XXXX PLAN No.: XXXX-X

PLACES Associates, Inc. logo and contact information:

- Planning
- Landscape Architecture
- Civil Engineering
- Surveying

256 Great Road, Suite 4
Littleton, MA 01460
(978) 486-0334
www.placesassociates.com