


P:\19-098\DWG\PERMIT SITE REV1 (20200619).DWG 06-25-20 10:16:09 AM - LAYOUT CONSERVATION RESTRICTION

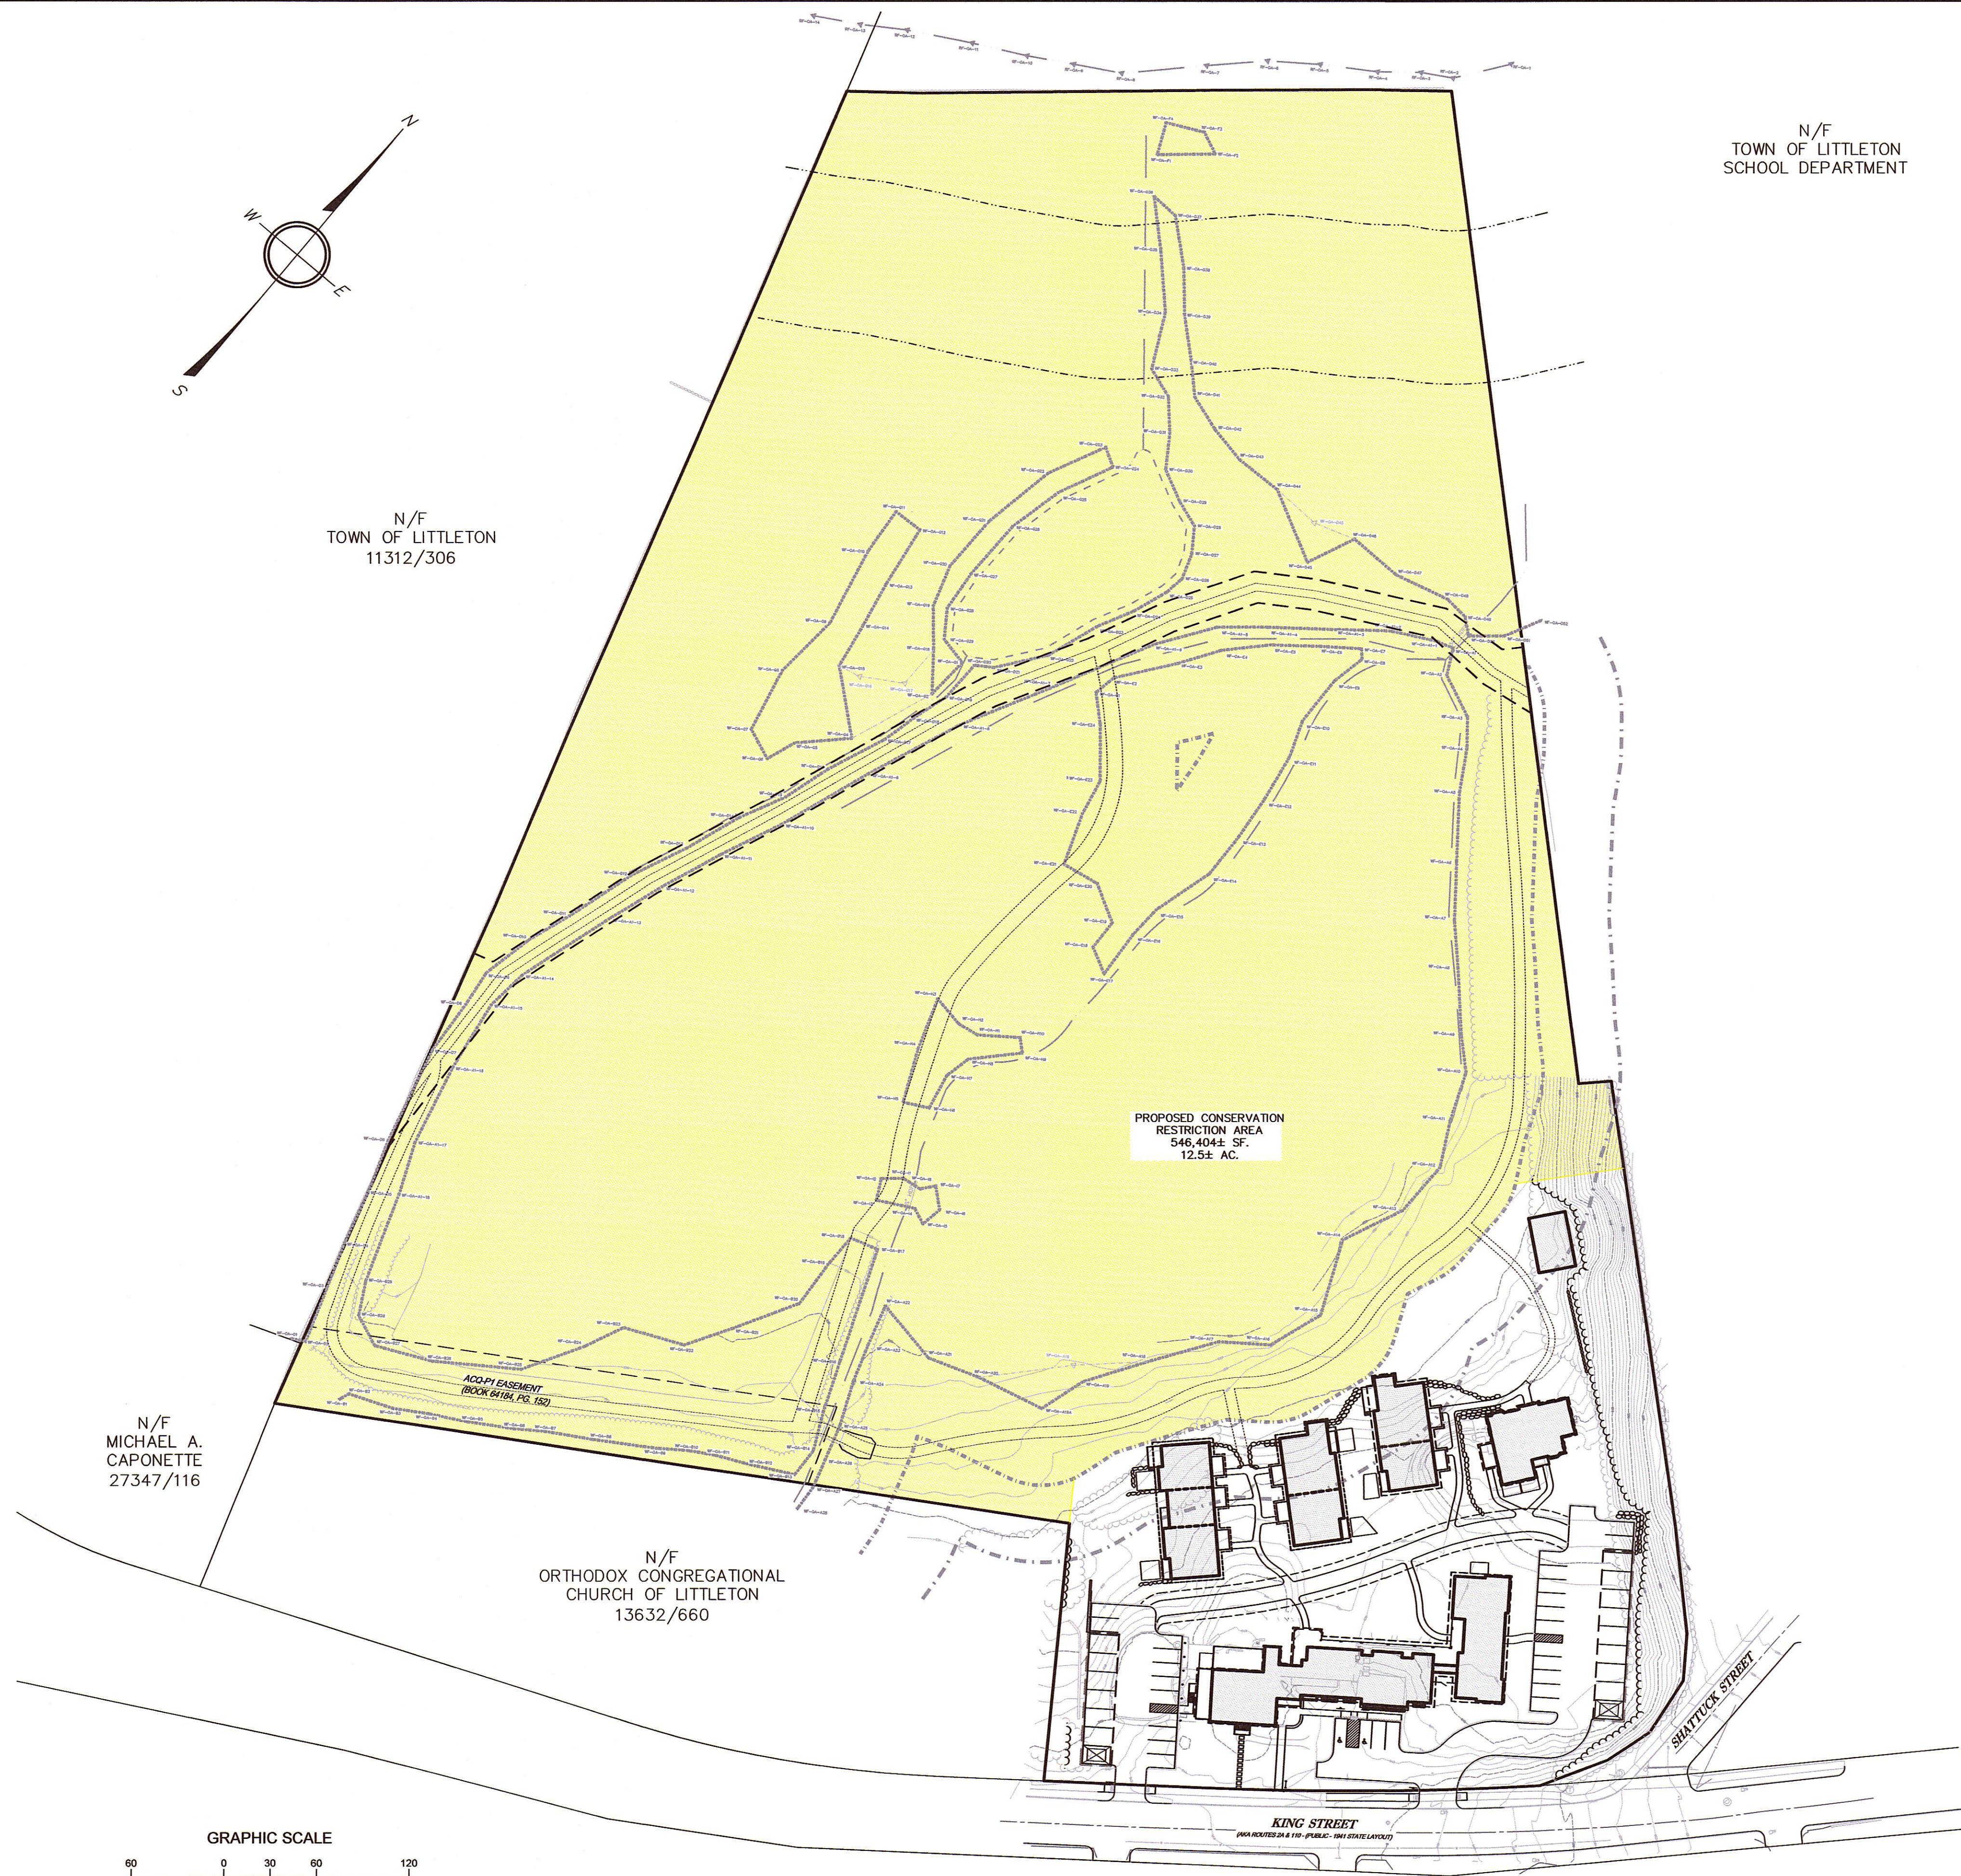

LEGEND

EXISTING

100.0	ELEVATION CONTOUR
X100.0	SPOT GRADE
---	PROPERTY LINE
---	WETLAND DELINEATION
---	WETLAND BUFFER ZONE
---	SHORELINE
---	100-YEAR FLOODPLAIN LIMIT
---	TREE LINE / EDGE OF VEGETATION
---	EDGE OF PAVEMENT
---	CAPE COD BERM CURBING
---	GRANITE CURBING
---	GRAVEL/DIRT ROAD
---	STOCKADE FENCE
---	STONE WALL
---	WATER MAIN
---	WATER SERVICE
---	FIRE SERVICE
---	WATER VALVE
---	FIRE HYDRANT
---	FORCE MAIN
---	GRAVITY SEWER LINE
---	SEWER MANHOLE
---	GAS LINE
---	GAS SERVICE
---	GAS VALVE
---	BURIED POWER LINE
---	OVERHEAD POWER LINE
---	UTILITY POLE
---	GUY WIRE
---	ELECTRIC BOX
---	STORM DRAIN
---	UNDERDRAIN
---	ROOF DRAIN
---	FOUNDATION DRAIN
---	CATCH BASIN
---	DRAIN MANHOLE
---	SILT FENCE BARRIER
---	STRAW WATTLES
---	DEEP SOIL OBSERVATION HOLE
---	SITE LUMINAIRE
---	SIGN
---	SURFACE RUNOFF DIRECTION
---	STONE BOUND
---	DRILL HOLE
---	IRON ROD

PROPOSED

ABBREVIATIONS

EL	ELEVATION	HDPE	HIGH DENSITY POLYETHYLENE
INV	INVERT	PVC	POLYVINYL CHLORIDE
SF	SQUARE FEET	RCP	REINFORCED CONCRETE PIPE
AC	ACRES	N/F	NOW OR FORMERLY
FT	FEET	VP	VERNAL POOL
R	RADIUS	WF	WETLAND FLAG
DIA	DIAMETER	TW	TOP OF WALL
BIT	BITUMINOUS	BW	BOTTOM OF WALL
CONC	CONCRETE	FG	FINISH GRADE
L	LENGTH	BSMT	BASEMENT
S	SLOPE	FF	FINISH FLOOR

NO.	DATE	BY	APP.	REVISION DESCRIPTION
GPR Engineering Solutions for Land & Structures GOLDSMITH, PREST & RINGWALL, INC. 39 MAIN STREET, SUITE 301, AYER, MA 01432 CIVIL ENGINEERING • LAND SURVEYING • LAND PLANNING VOICE: 978.772.1590 FAX: 978.772.1591 www.gpr-inc.com				
RESIDENTIAL DEVELOPMENT				
EXHIBIT PLAN CONSERVATION RESTRICTION				
HAGER HOMESTEAD 336-338 KING STREET LITTLETON, MA				
PREPARED FOR: MASSACHUSETTS COHOUSING, LLC. 200 SUMMIT DRIVE, SUITE 210 BURLINGTON, MA 01803				
DES. BY: MCL	DATE: JUNE 2020	JOB 191096	1 of 1	
CHK. BY: BDR				