

NORTH ELEVATION -Facing Robinson Road

Fenestration: 63%



SOUTH ELEVATION -Facing Great Road

Northern Bank / BUILDING A - ELEVATIONS / January 3, 2023



Shaping the Exceptional / 200 Ayer Road / Suite 200 / Harvard, MA 01451 / 978 456 2800
22 Ladd Street / Portsmouth, NH 03081 / 603 431 8701



MAUGEL
DESTEFANO
ARCHITECTS




Fenestration: 63%



Northern Bank / BUILDING A - ELEVATIONS / January 3, 2023



Shaping the Exceptional / 200 Ayer Road / Suite 200 / Harvard, MA 01451 / 978 456 2800
22 Ladd Street / Portsmouth, NH 03081 / 603 431 8701

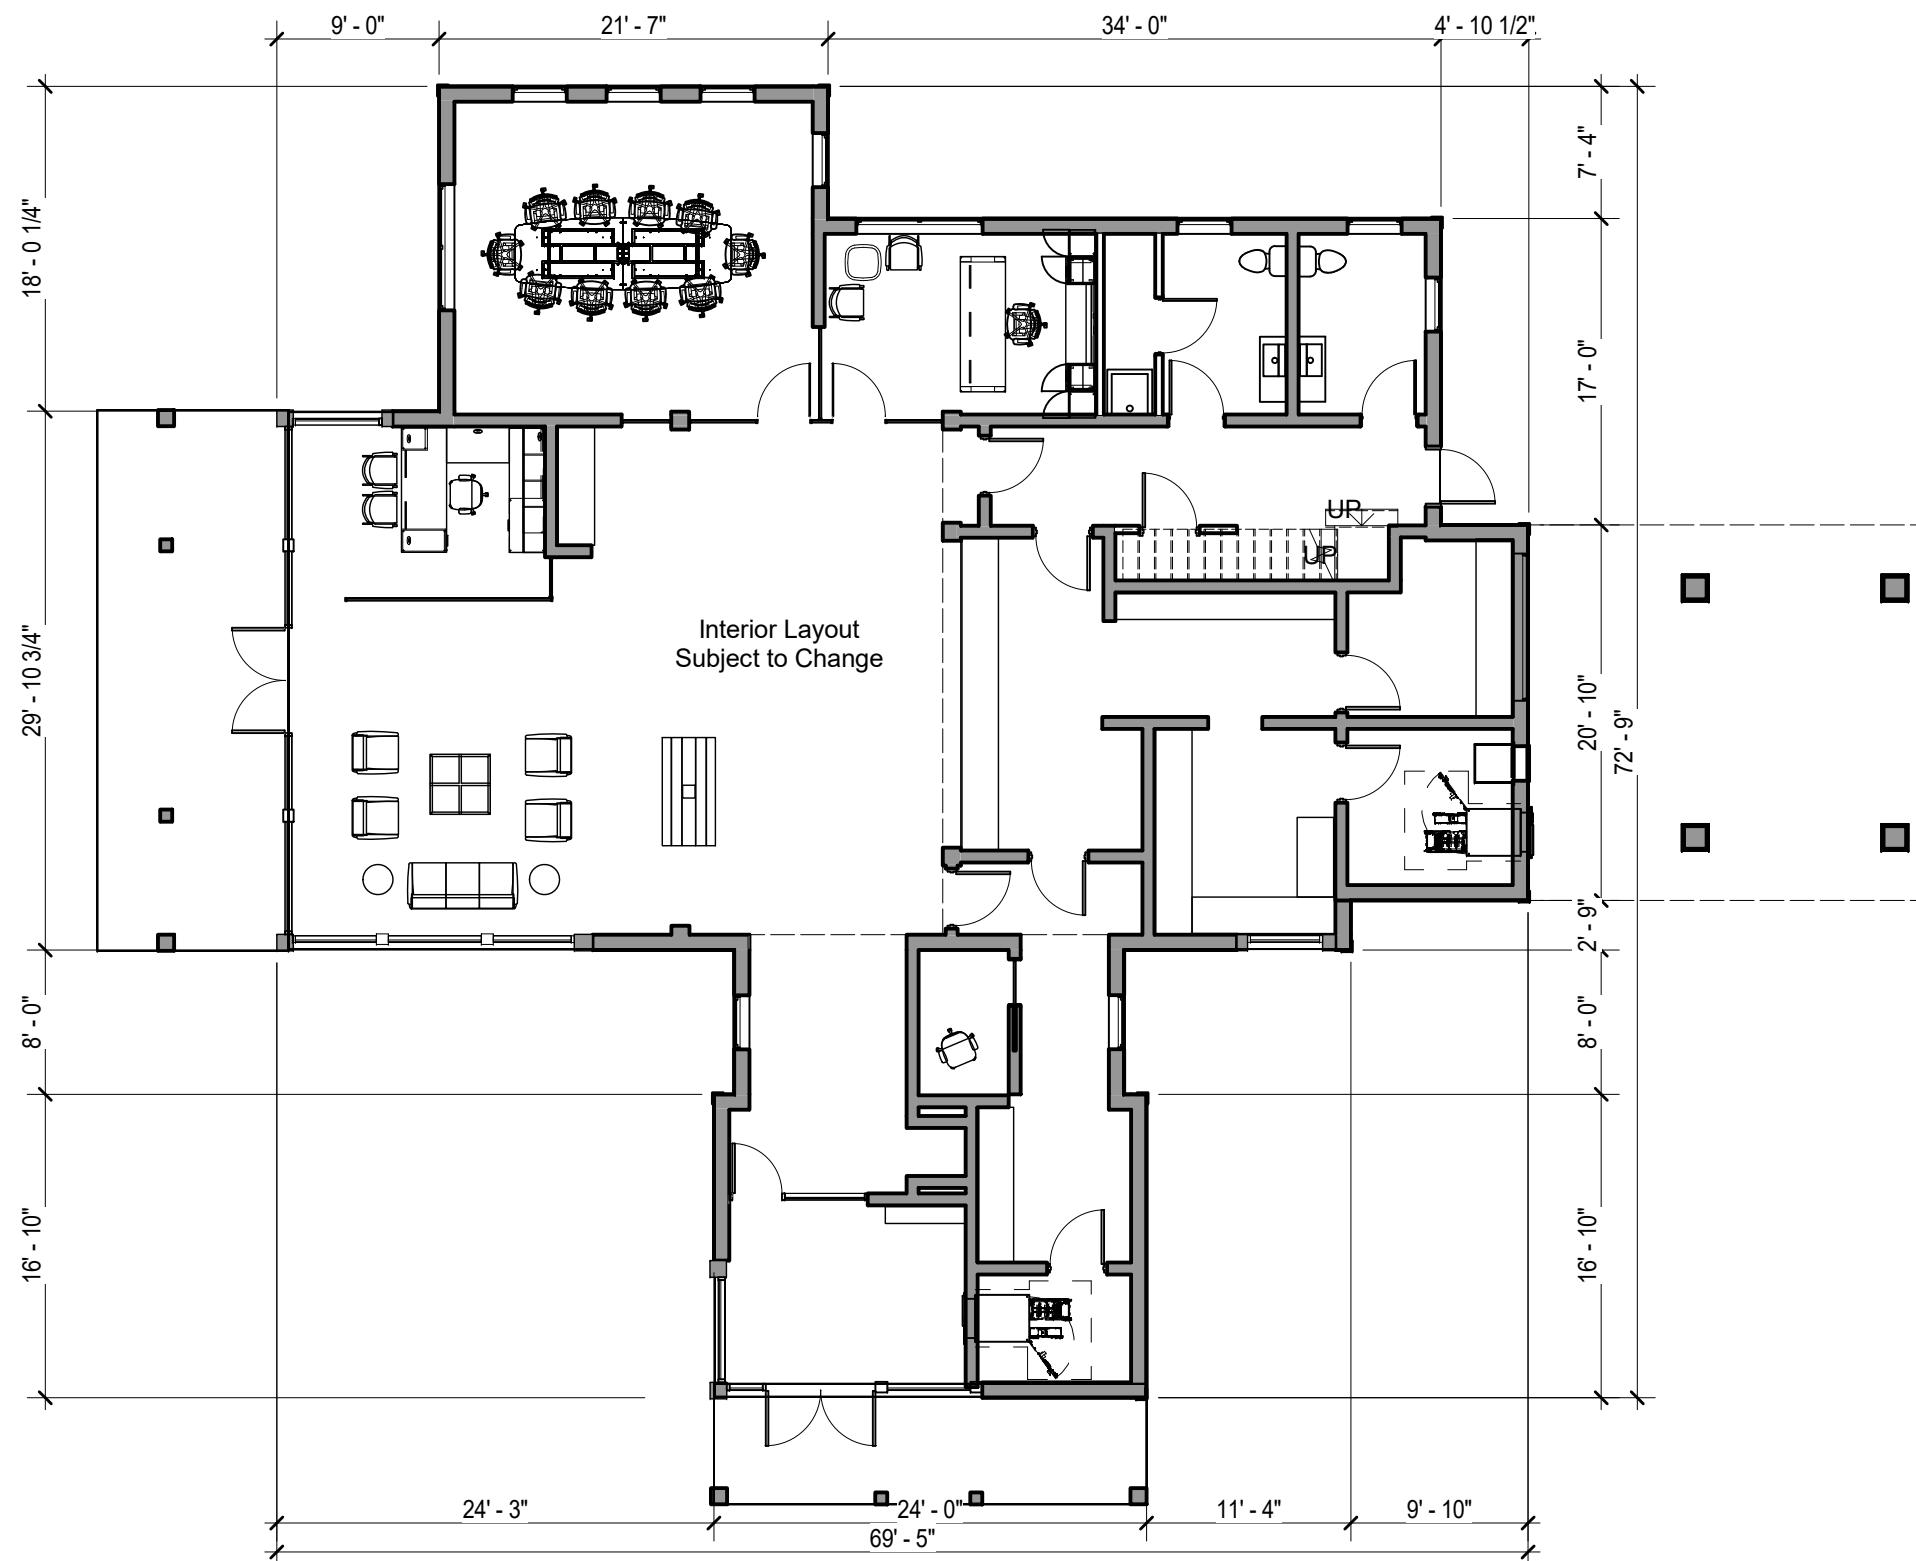

First Floor Plan

Building A - 3,319 SF



Northern Bank / BUILDING A - FLOOR PLAN / January 3, 2023

Shaping the Exceptional

200 Ayer Road
22 Ladd Street

Suite 200

/ Harvard, MA 014

/ 978 456 2800

200 Ayer Road
22 Ladd Street



Suite 200

/ Harvard, MA 014

/ 978 456 2800



MAUGEL
DESTEFANO
ARCHITECTS

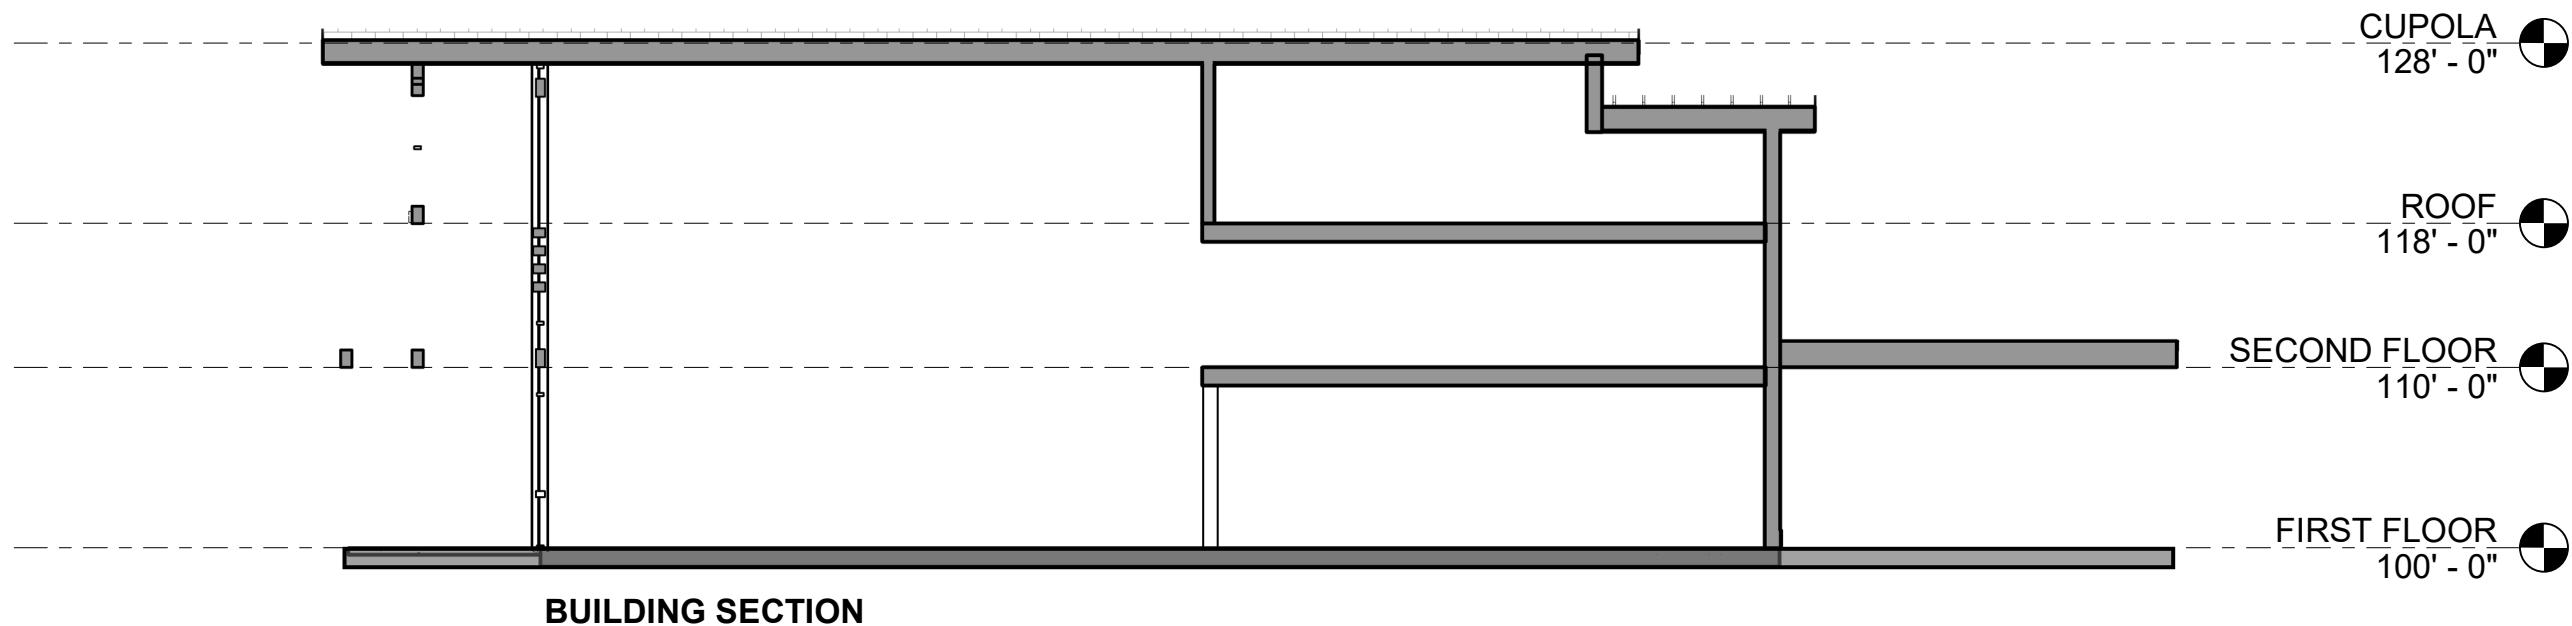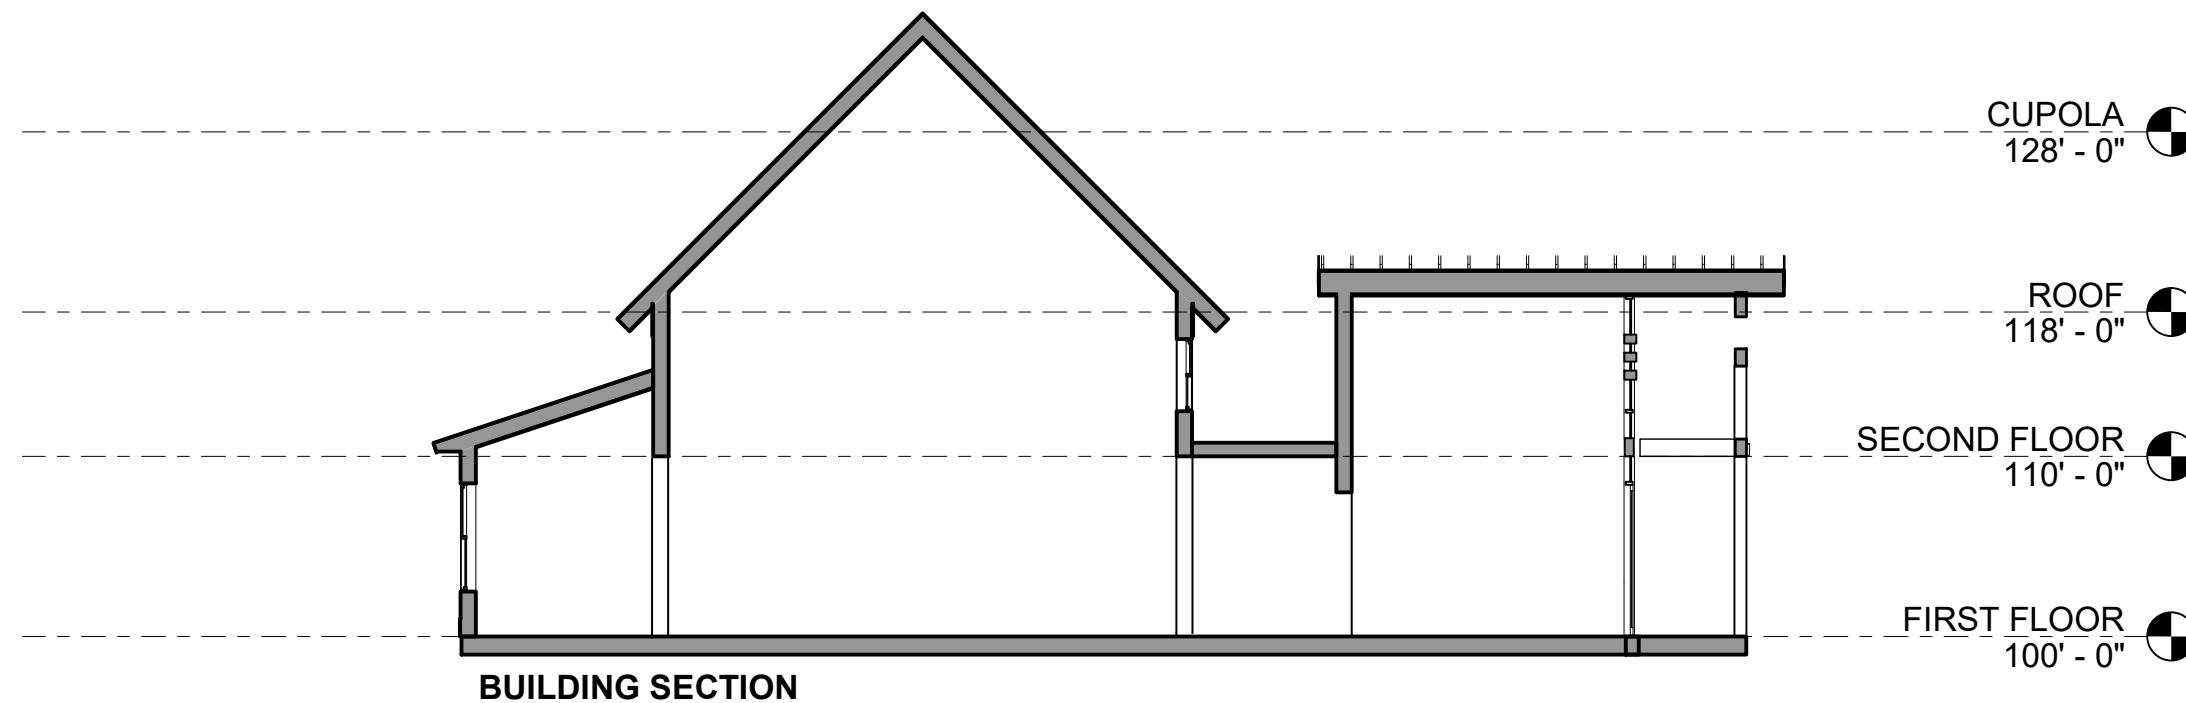


Northern Bank / BUILDING A - SECTION / January 3, 2023

Shaping the Exceptional / 200 Ayer Road / Suite 200 / Harvard, MA 01451 / 978 456 2800
22 Ladd Street / Portsmouth, NH 03081 / 603 431 8701



Northern Bank / BUILDING B - ELEVATIONS / January 3, 2023



Shaping the Exceptional / 200 Ayer Road / Suite 200 / Harvard, MA 01451 / 978 456 2800
22 Ladd Street / Portsmouth, NH 03081 / 603 431 8701

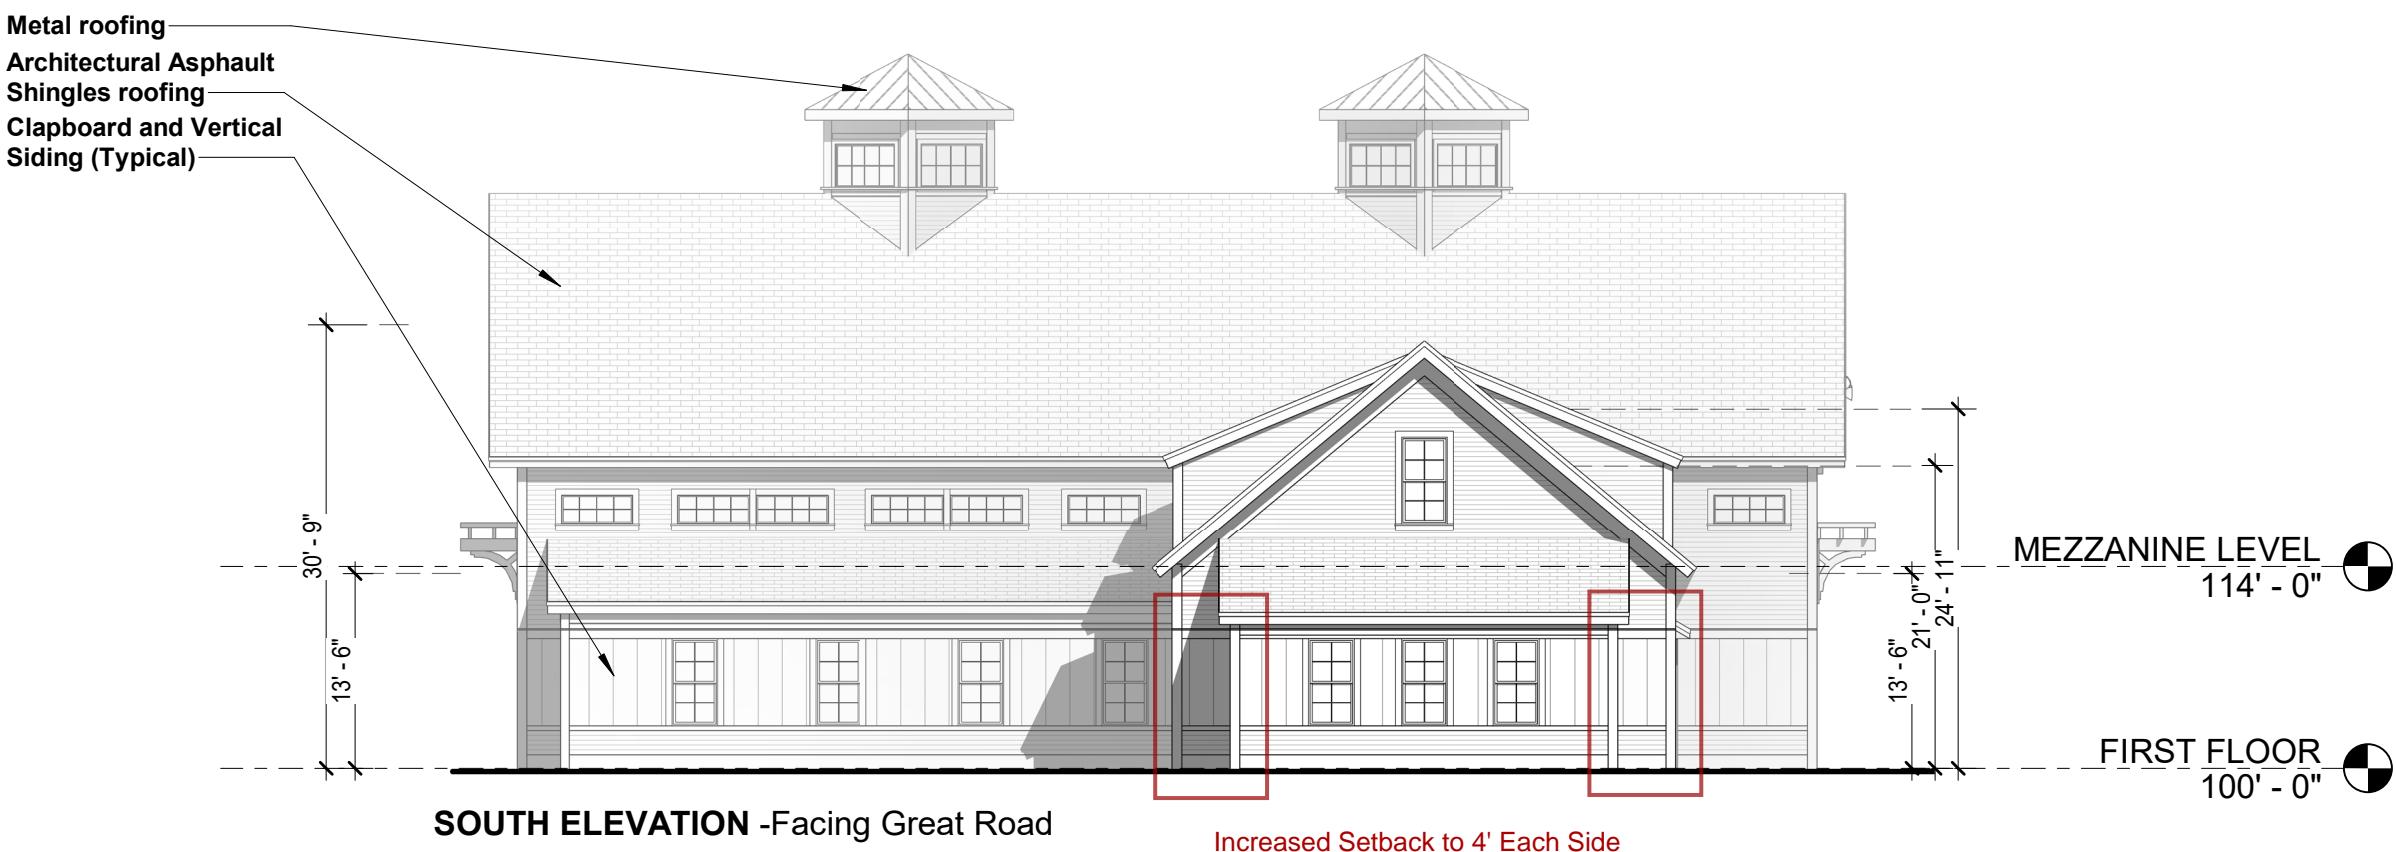

Northern Bank / BUILDING B - ELEVATIONS / January 3, 2023




Shaping the Exceptional / 200 Ayer Road / Suite 200 / Harvard, MA 01451 / 978 456 2800
22 Ladd Street / Portsmouth, NH 03081 / 603 431 8701

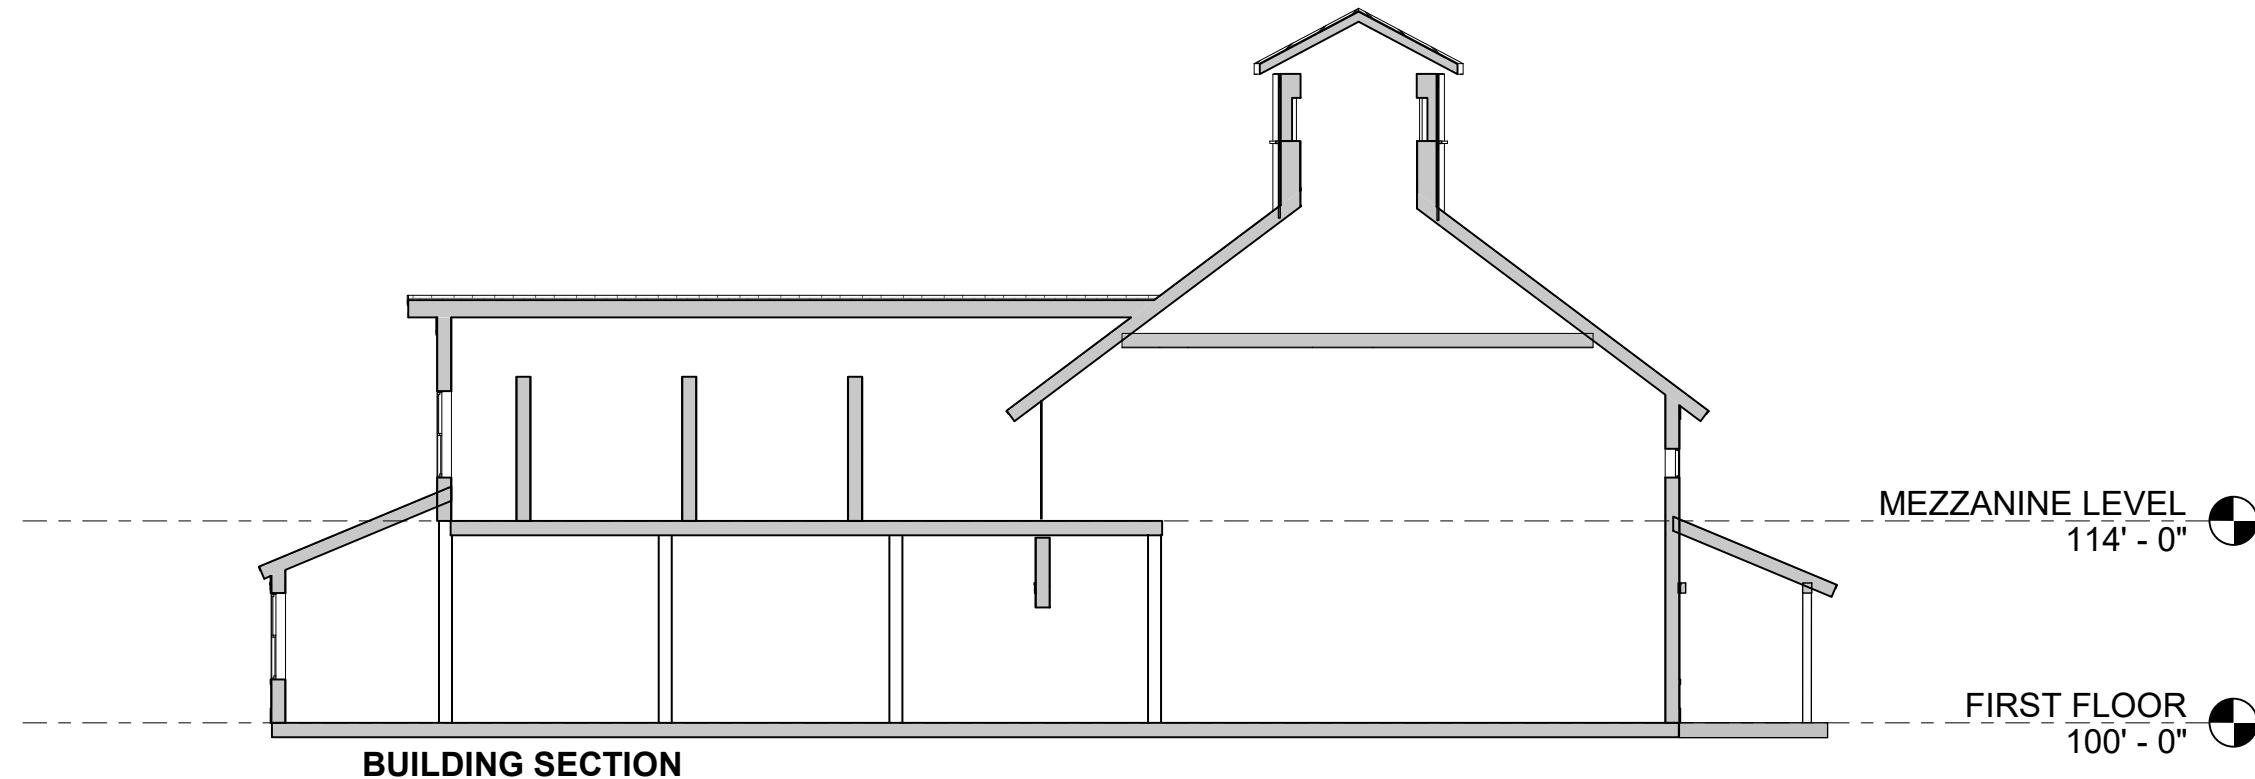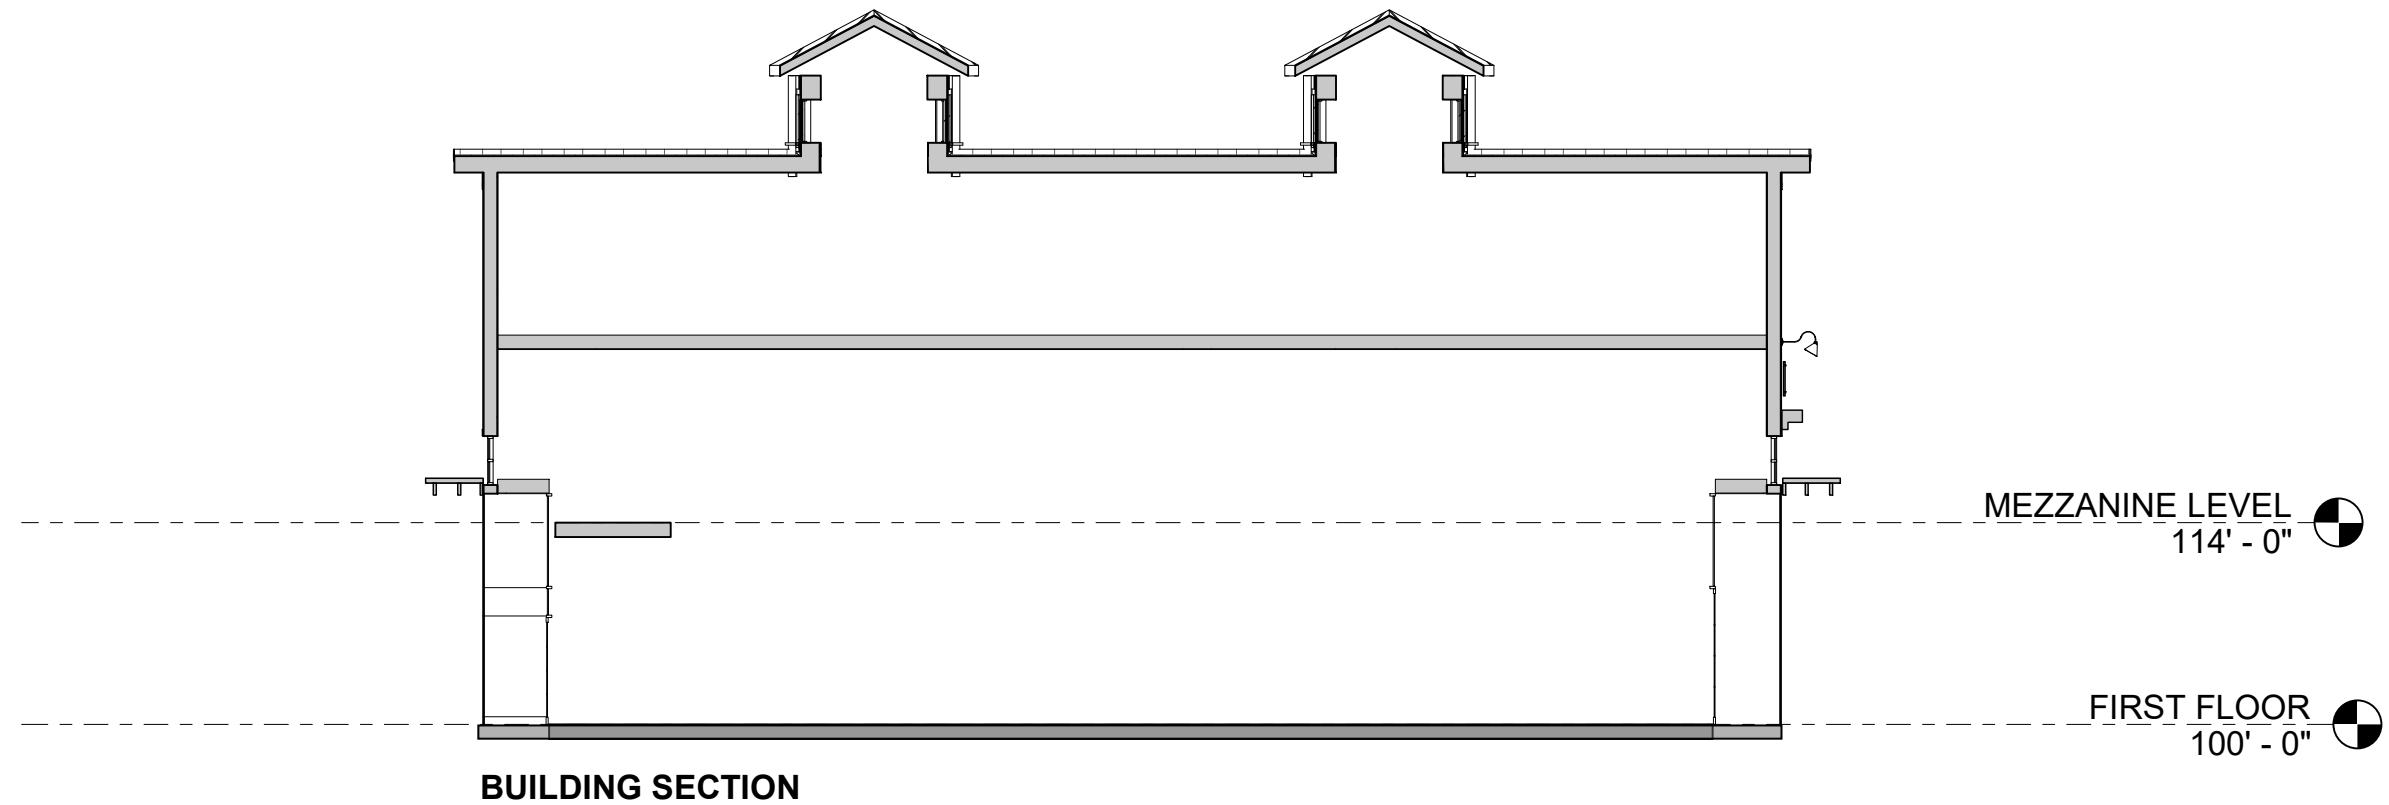

Northern Bank / BUILDING B - SECTIONS / January 3, 2023

Shaping the Exceptional

/ 200 Ayer Road / Suite 200 / Harvard, MA 01451 / 978 456 2800
22 Ladd Street / Portsmouth, NH 03081 / 603 431 8701

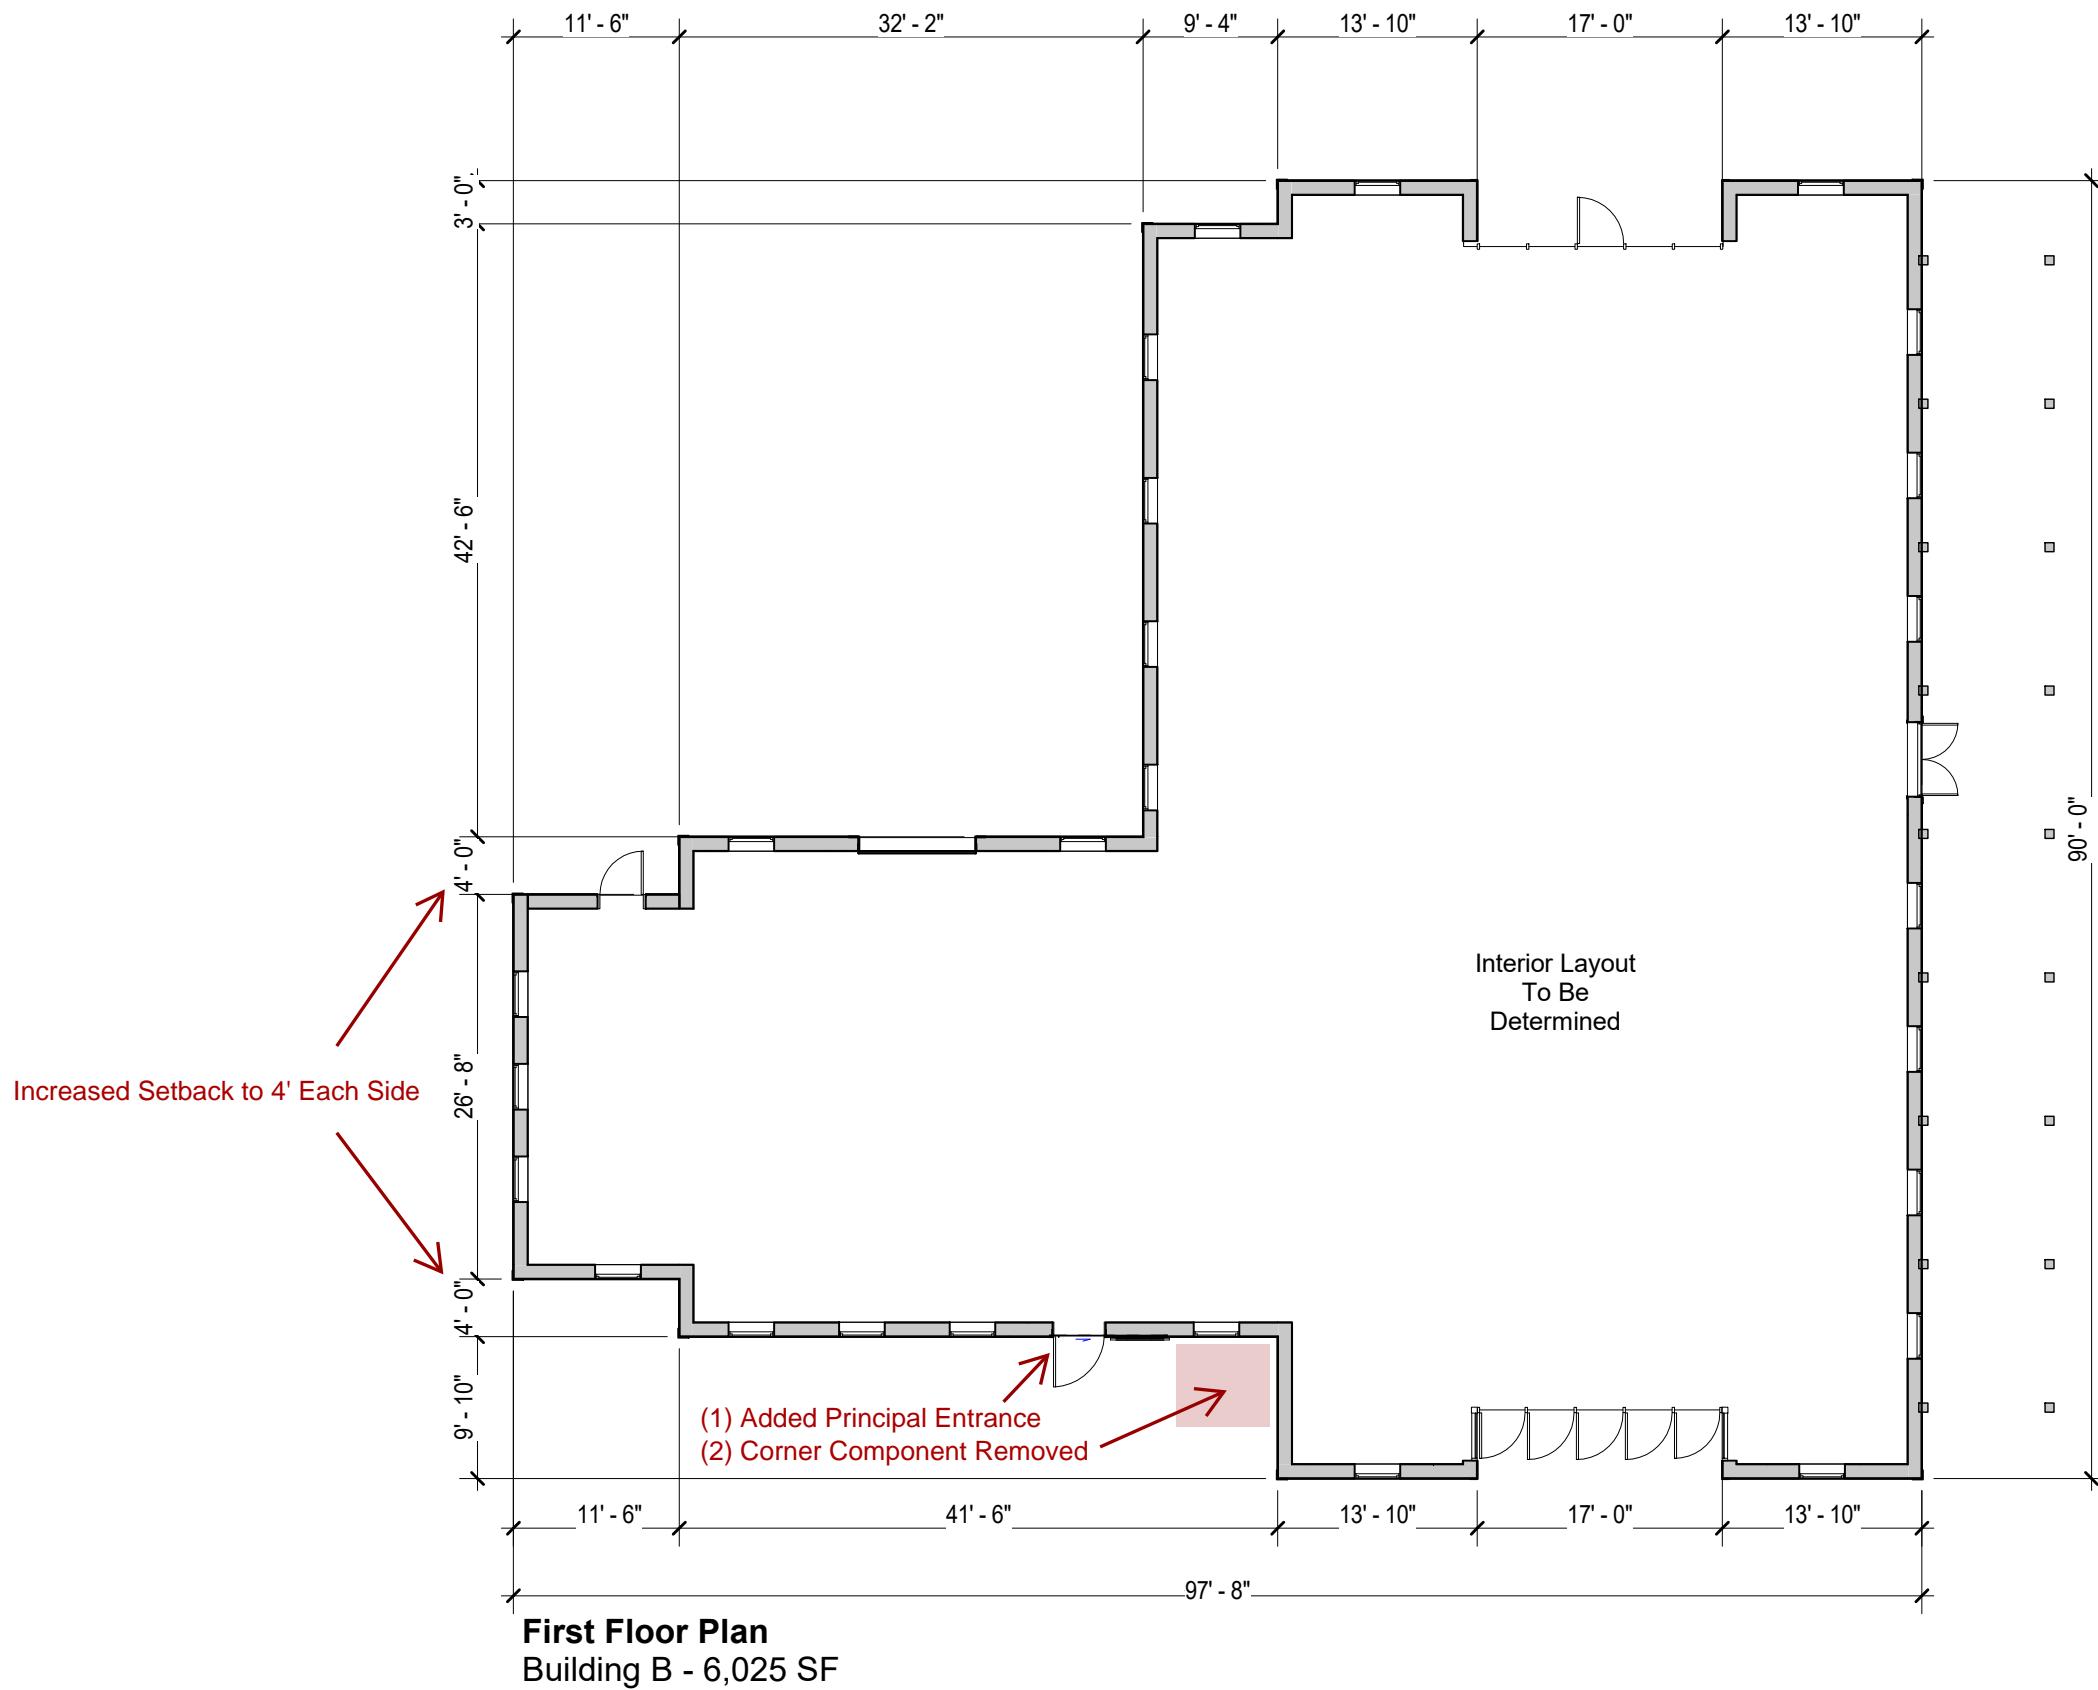

Northern Bank / BUILDING B - FLOOR PLAN / January 3, 2023

Shaping the Exceptional / 200 Ayer Road / Suite 200 / Harvard, MA 01451 / 978 456 2800
22 Ladd Street / Portsmouth, NH 03081 / 603 431 8701



Northern Bank / BUILDING C & D ELEVATIONS / January 3, 2023

Shaping the Exceptional

/ 200 Ayer Road / Suite 200 / Harvard, MA 01451 / 978 456 2800
 22 Ladd Street / Portsmouth, NH 03081 / 603 431 8701



Divided Single Primary Massing into Two Primary Massings



Northern Bank / BUILDING C & D ELEVATIONS / January 3, 2023

Shaping the Exceptional

200 Ayer Road / Suite 200 / Harvard, MA 01451 / 978 456 2800
22 Ladd Street / Portsmouth, NH 03081 / 603 431 8701

Architectural Asphalt
Shingles roofing
Clapboard and Vertical
Siding (Typical)



Architectural Asphalt
Shingles roofing
Clapboard and Vertical
Siding (Typical)





Northern Bank / BUILDING C & D ELEVATIONS / January 3, 2023



Shaping the Exceptional

/ 200 Ayer Road / Suite 200 / Harvard, MA 01451 / 978 456 2800
22 Ladd Street / Portsmouth, NH 03081 / 603 431 8701





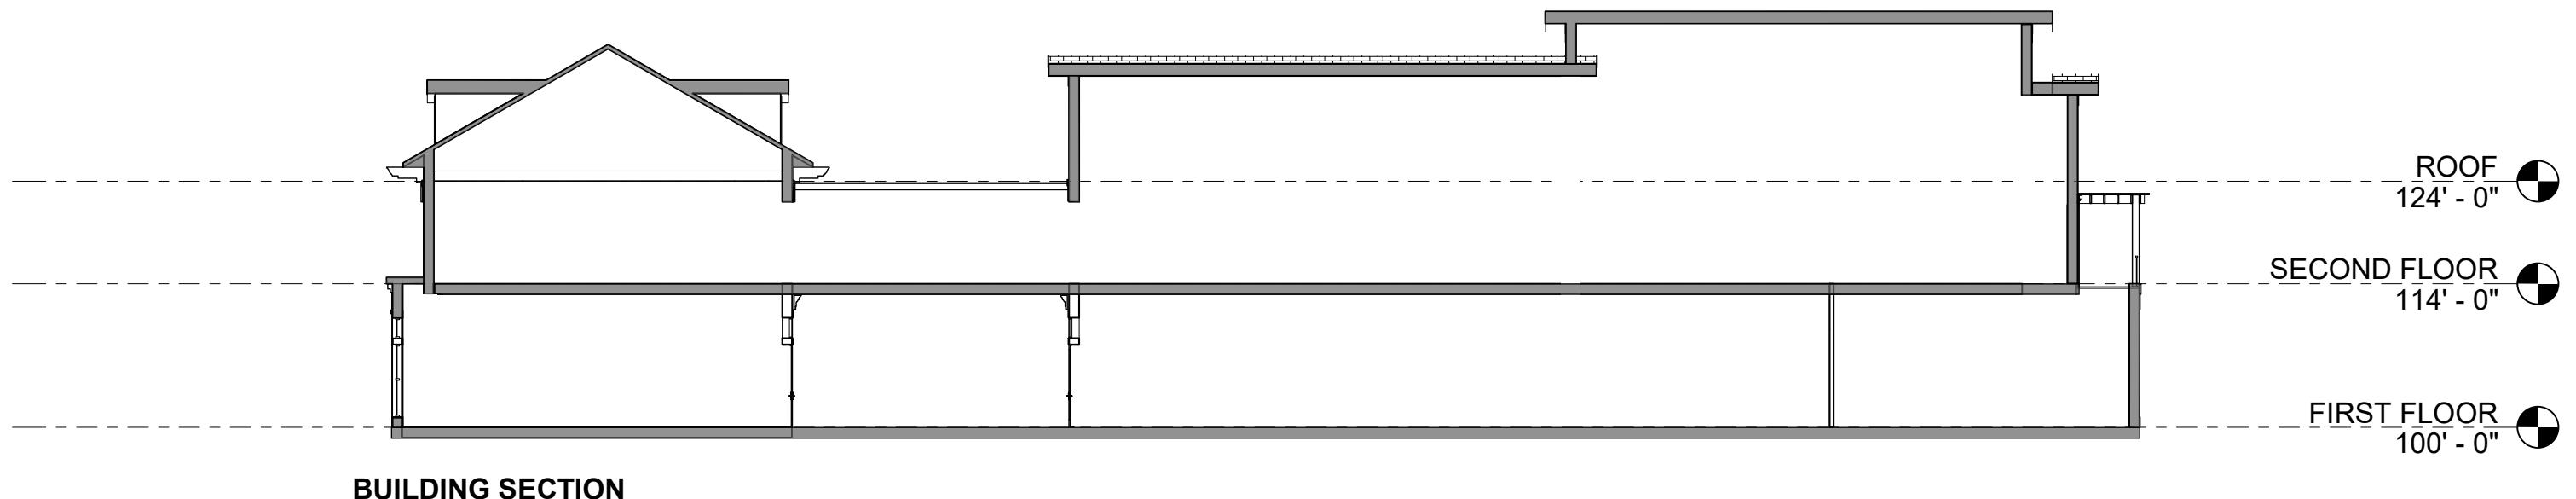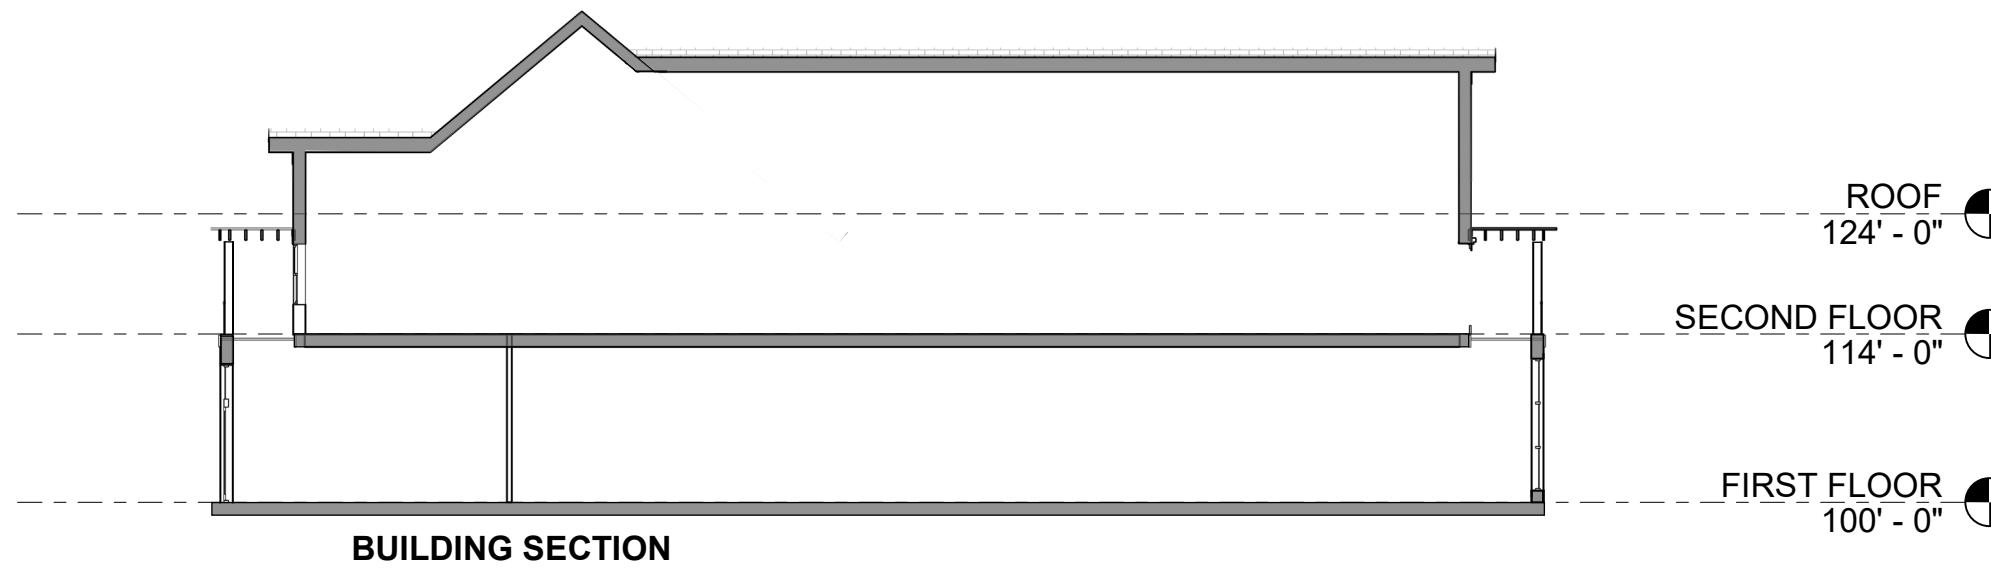

Northern Bank / BUILDING C & D SECTION / January 3, 2023

Shaping the Exceptional


/ 200 Ayer Road / Suite 200 / Harvard, MA 01451 / 978 456 2800
22 Ladd Street / Portsmouth, NH 03081 / 603 431 8701

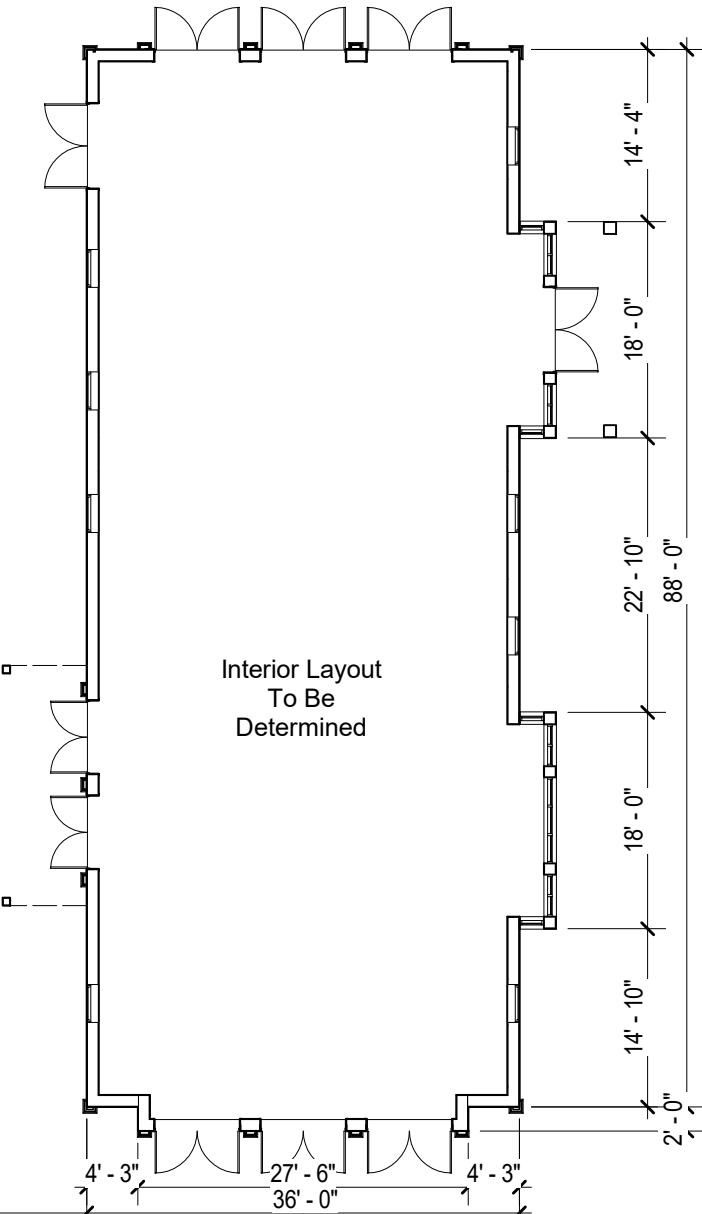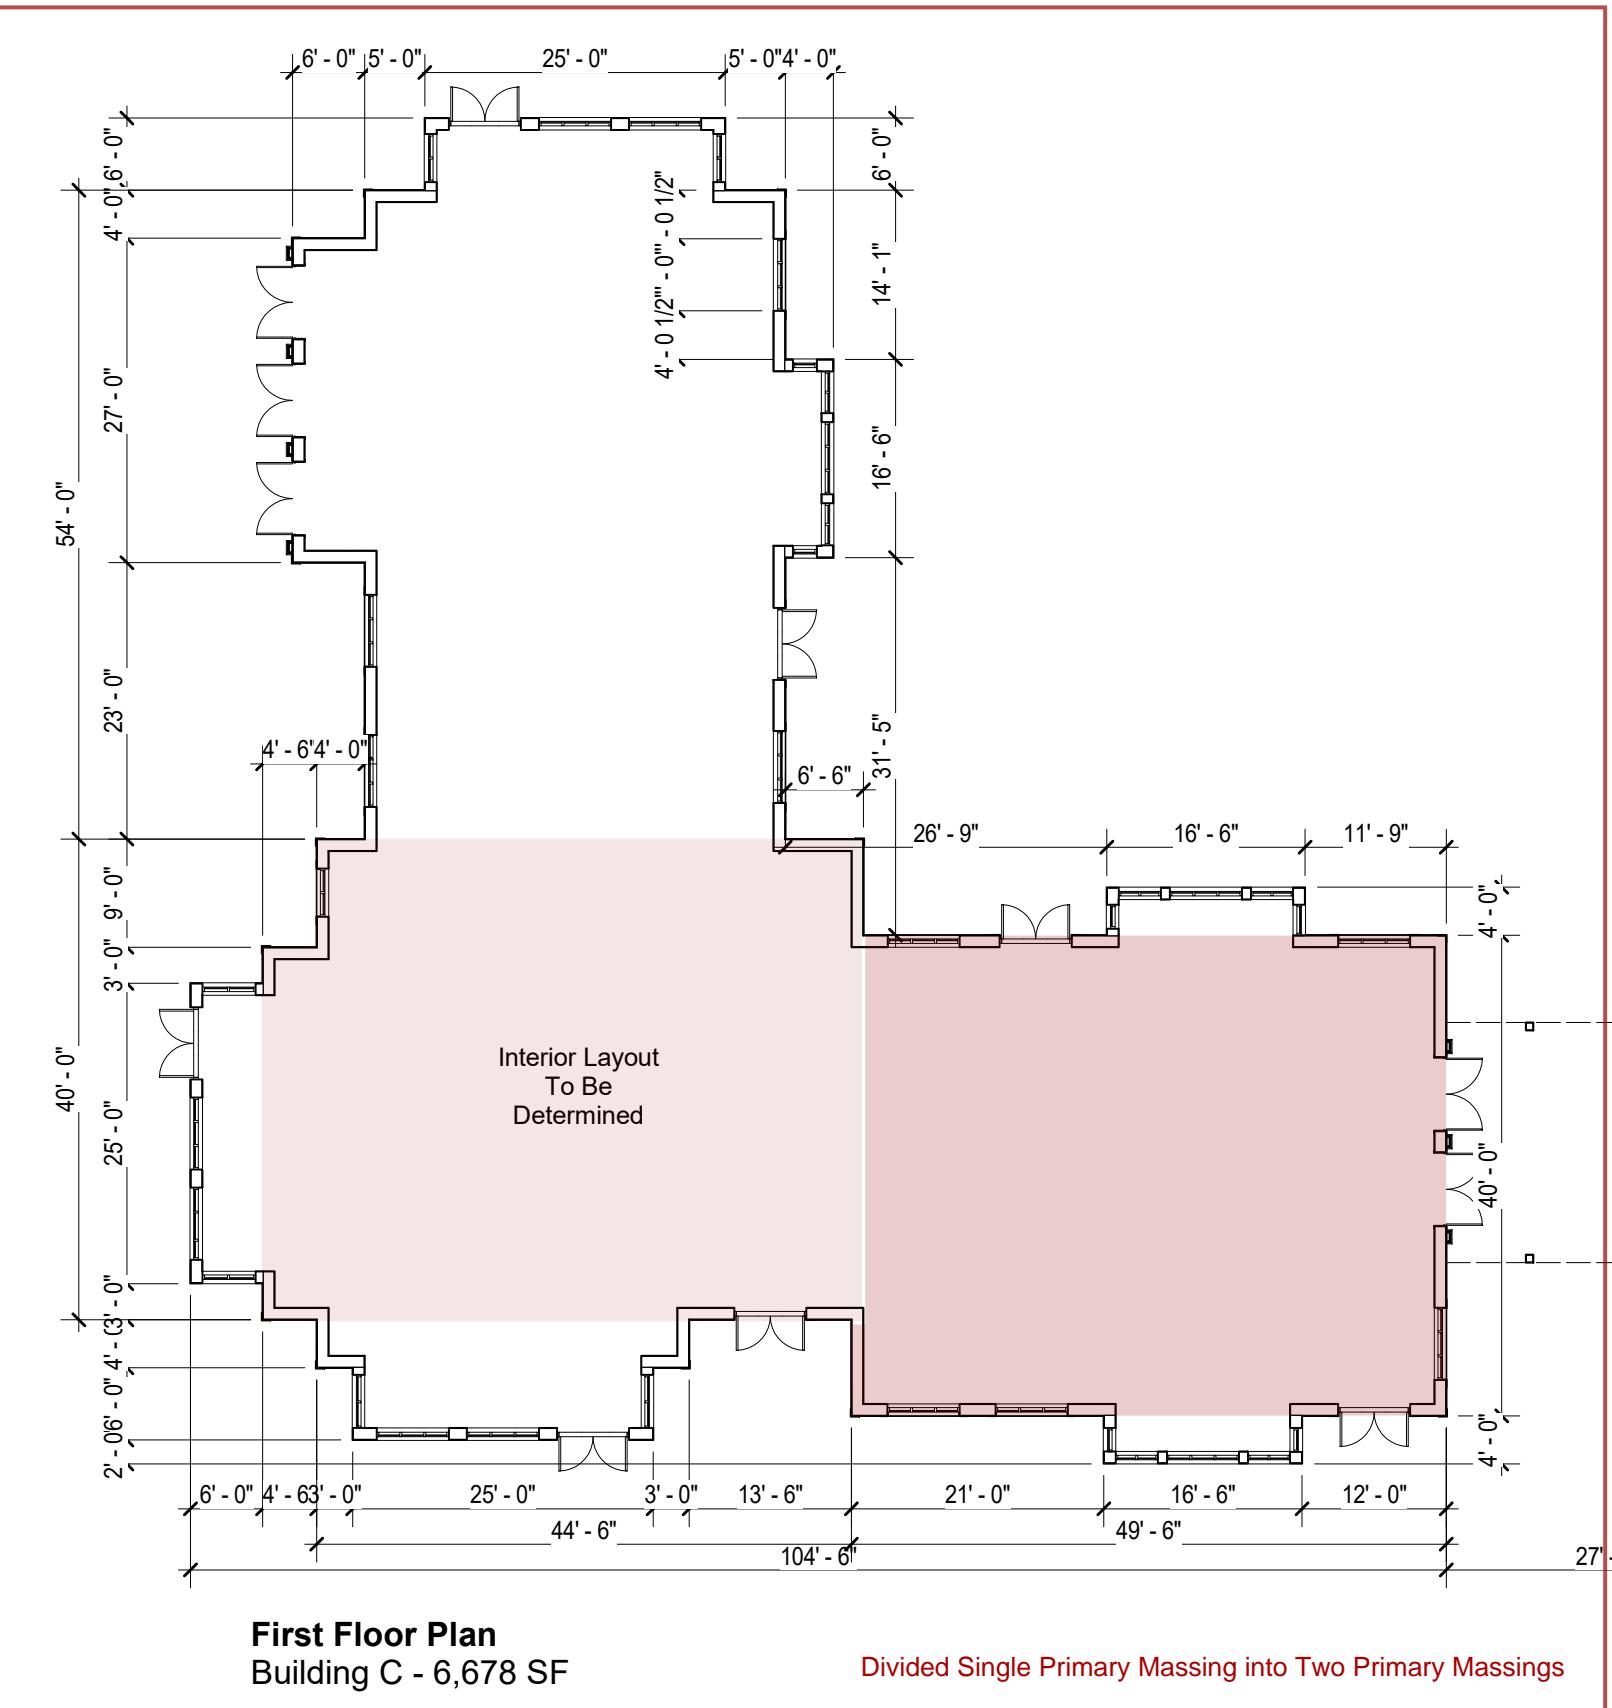

Northern Bank / BUILDING C & D - FLOOR PLAN / January 3, 2023

Shaping the Exceptional

200 Ayer Road / Suite 200 / Harvard, MA 01451 / 978 456 2800
22 Ladd Street / Portsmouth, NH 03081 / 603 431 8701

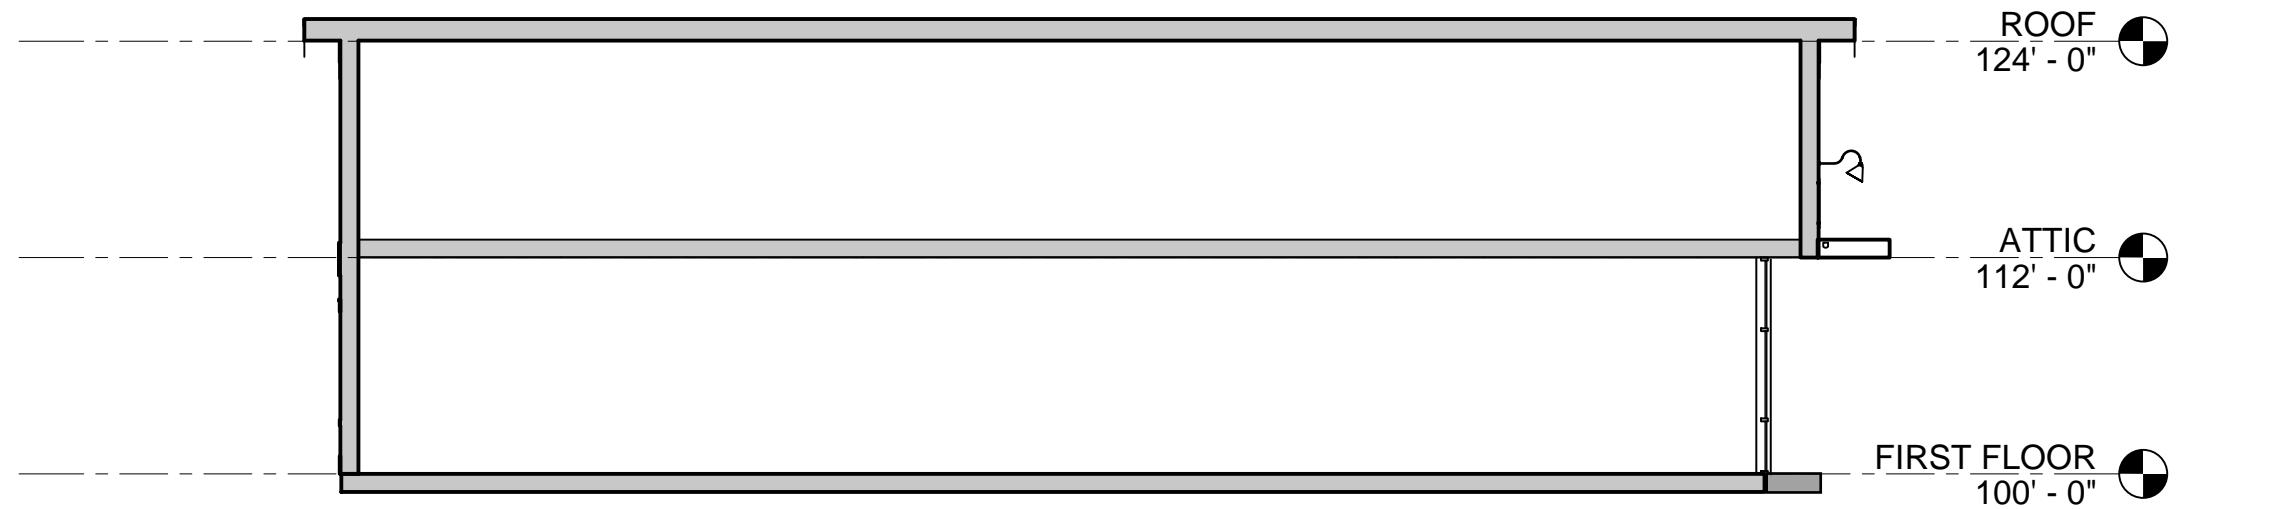

Architectural Asphalt
Shingles roofing
Metal roofing
Clapboard and Vertical
Siding (Typical)




Architectural Asphalt
Shingles roofing
Metal roofing
Clapboard and Vertical
Siding (Typical)



Northern Bank / BUILDING E - ELEVATIONS / January 3, 2023

Shaping the Exceptional

/ 200 Ayer Road / Suite 200 / Harvard, MA 01451 / 978 456 2800
22 Ladd Street / Portsmouth, NH 03081 / 603 431 8701

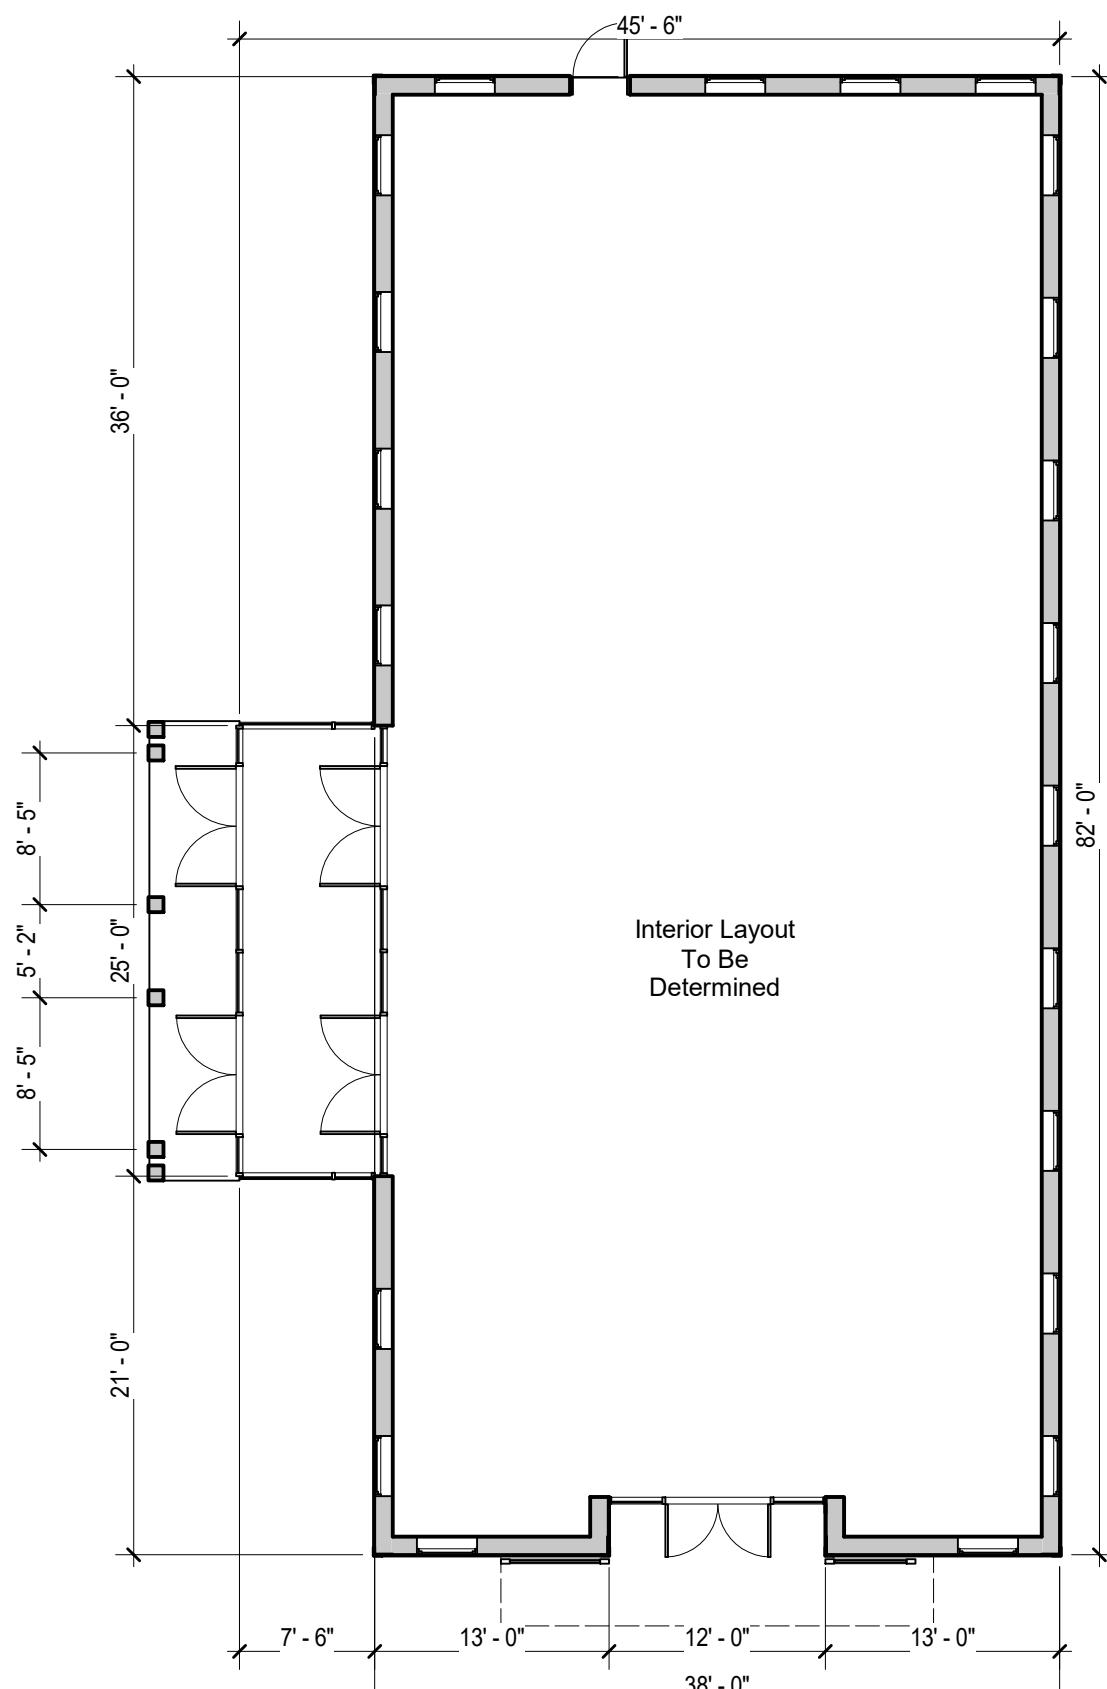

Architectural Asphalt
Shingles roofing

Metal roofing

Clapboard and Vertical
Siding (Typical)

Interior Layout
To Be
Determined

Architectural Asphalt
Shingles roofing

Clapboard and Vertical
Siding (Typical)

Metal roofing

NORTH ELEVATION

Fenestration: 61%

ATTIC
112' - 0"

FIRST FLOOR
100' - 0"



SOUTH ELEVATION - Facing Great Road

ATTIC
112' - 0"

FIRST FLOOR
100' - 0"



Northern Bank / BUILDING E - FLOOR PLAN / January 3, 2023

Shaping the Exceptional

/ 200 Ayer Road / Suite 200 / Harvard, MA 01451 / 978 456 2800
22 Ladd Street / Portsmouth, NH 03081 / 603 431 8701





Northern Bank

Shaping the Exceptional

RENDERINGS

200 Ayer Road
22 Ladd Street

Suite 200 / Harvard, MA 01451 / 978 456 2800
Portsmouth, NH 03081 / 603 431 8701

/ January 3, 2023

**MAUGEL
DESTEFANO**
ARCHITECTS



Northern Bank

Shaping the Exceptional

RENDERINGS

/ January 3, 2023

200 Ayer Road / Suite 200 / Harvard, MA 01451 / 978 456 2800
22 Ladd Street / Portsmouth, NH 03081 / 603 431 8701



**MAUGEL
DESTEFANO**
ARCHITECTS