


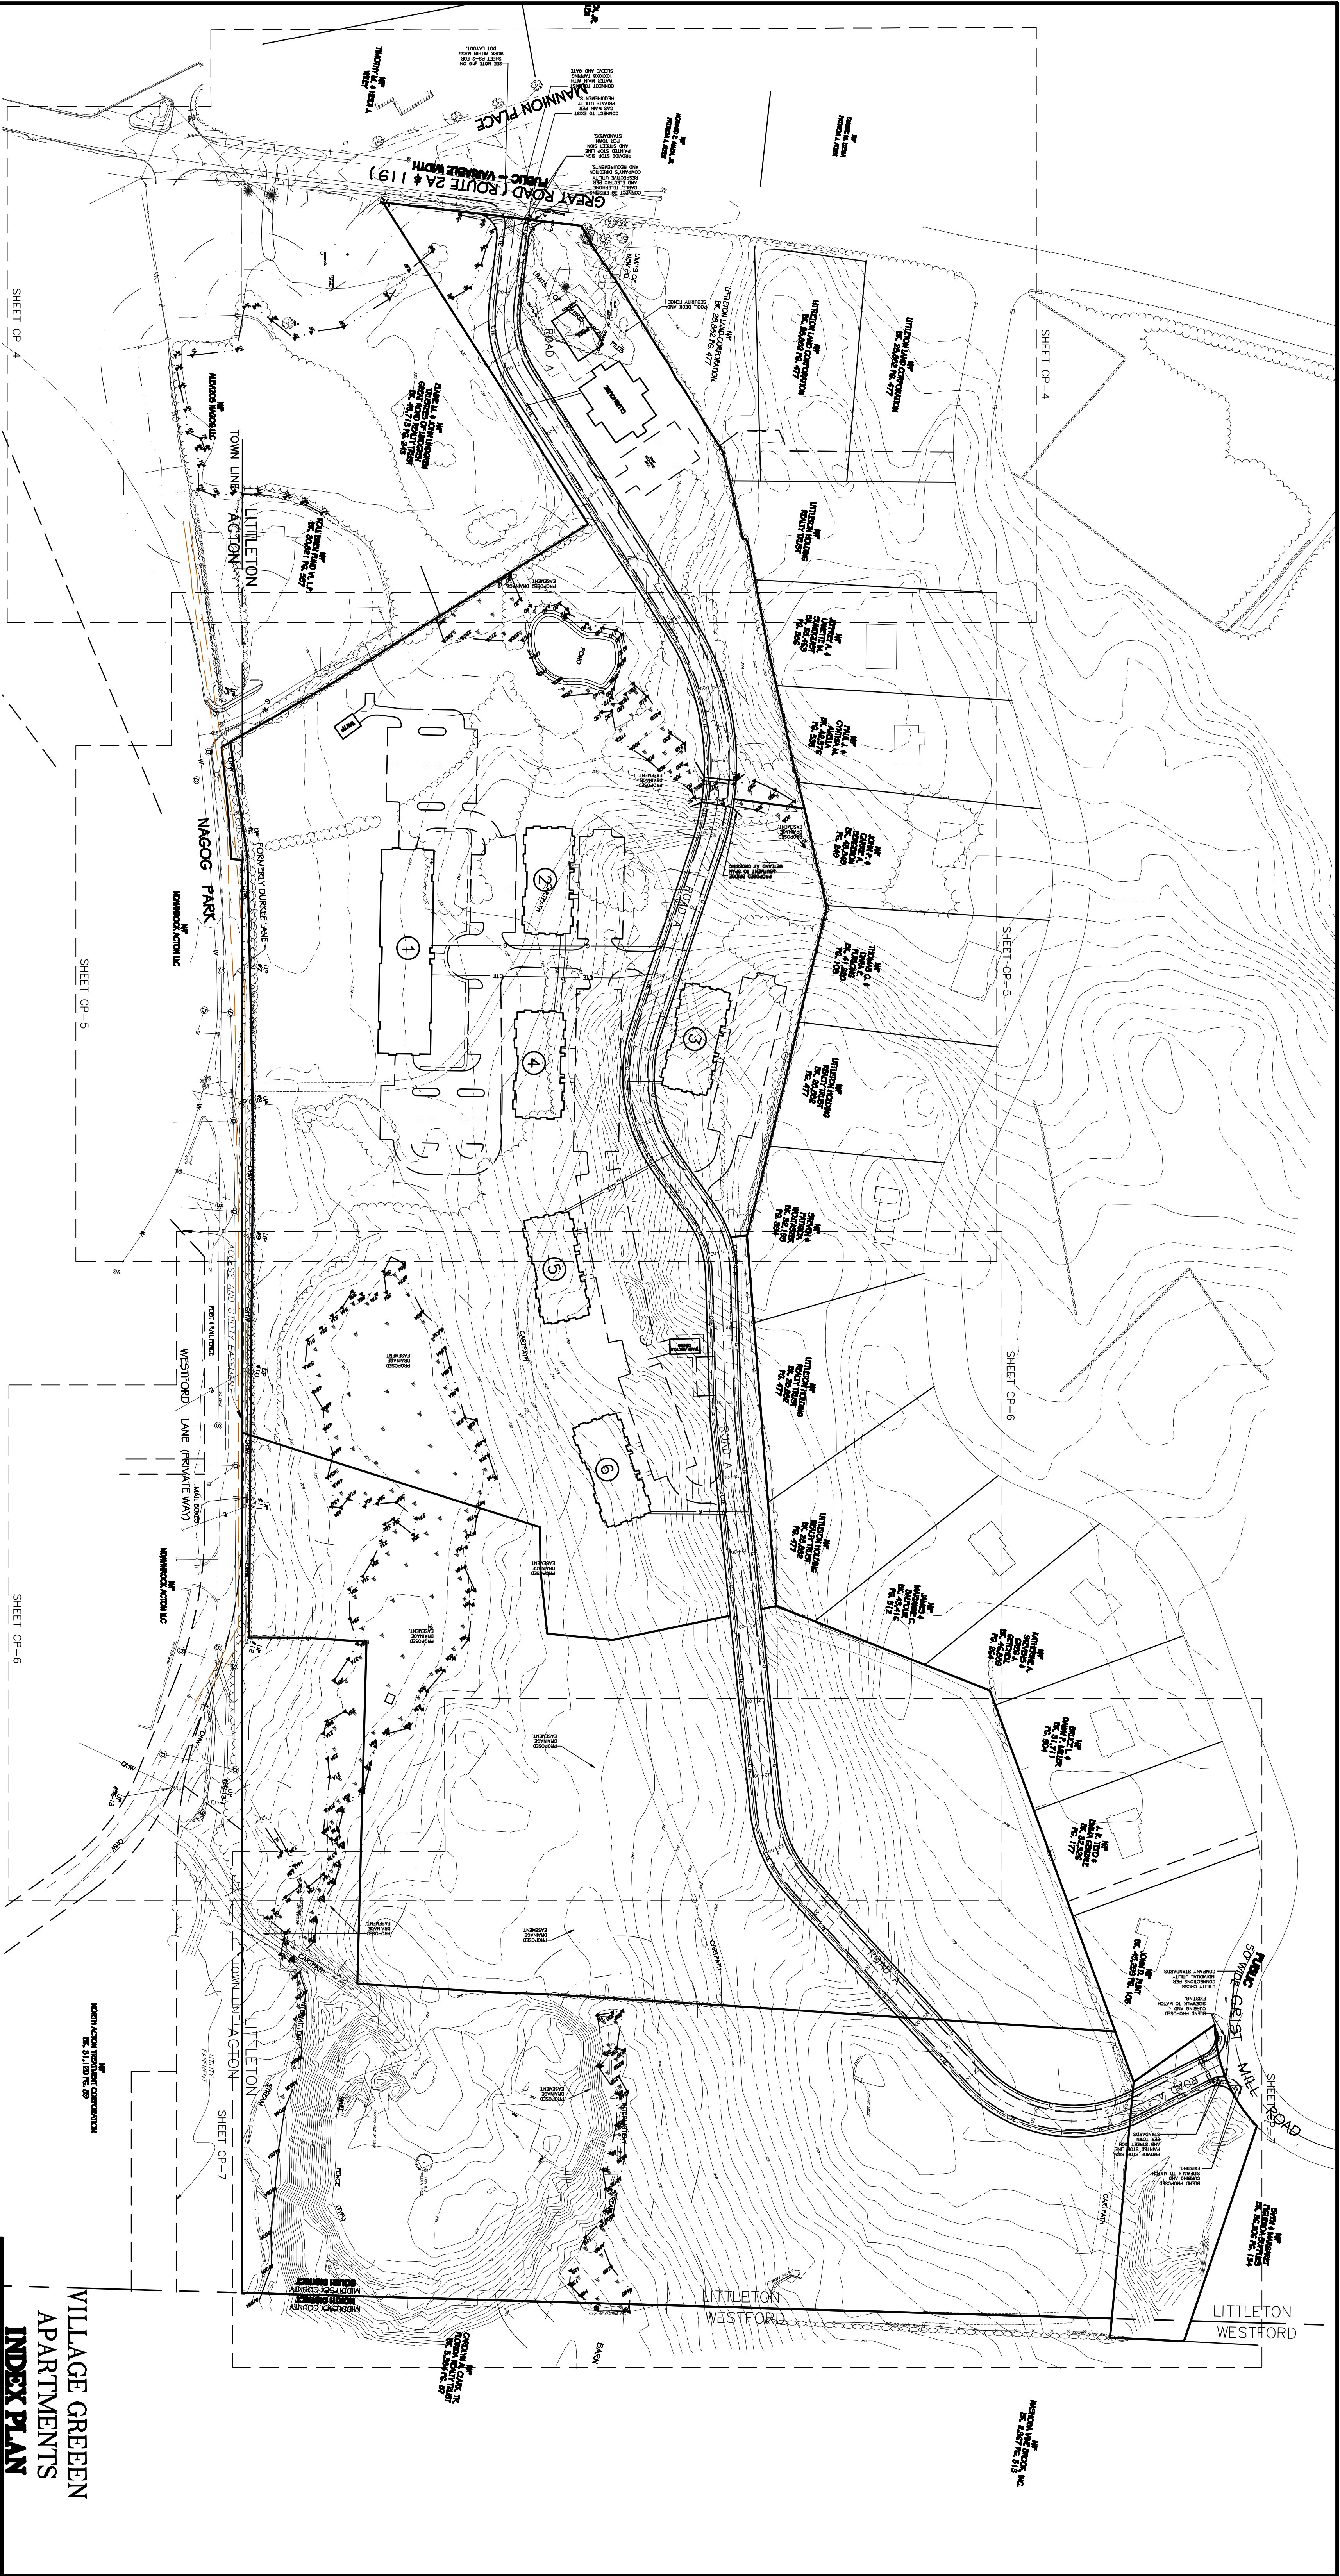

LOCATION: 15 GREAT ROAD
TOWN: LITTLETON, MASSACHUSETTS
PREPARED FOR:
**FIFTEEN GREAT
ROAD II LLC**

**VILLAGE GREEN
APARTMENTS
INDEX PLAN**

SCALE: 1"=100' DATE: JULY 2011



Places Associates, Inc.
Planning, Landscape Architecture,
Civil Engineering, Surveying
510 KING STREET, SUITE 9
LITTLETON, MA 01460
978.486.0334 Fax
978.486.0447
EMAIL: places@verizon.net

PROJECT No.: 11-6303 PLAN No. CP-3

**PERMIT SET
NOT FOR CONSTRUCTION**

