




FRONT ELEVATION

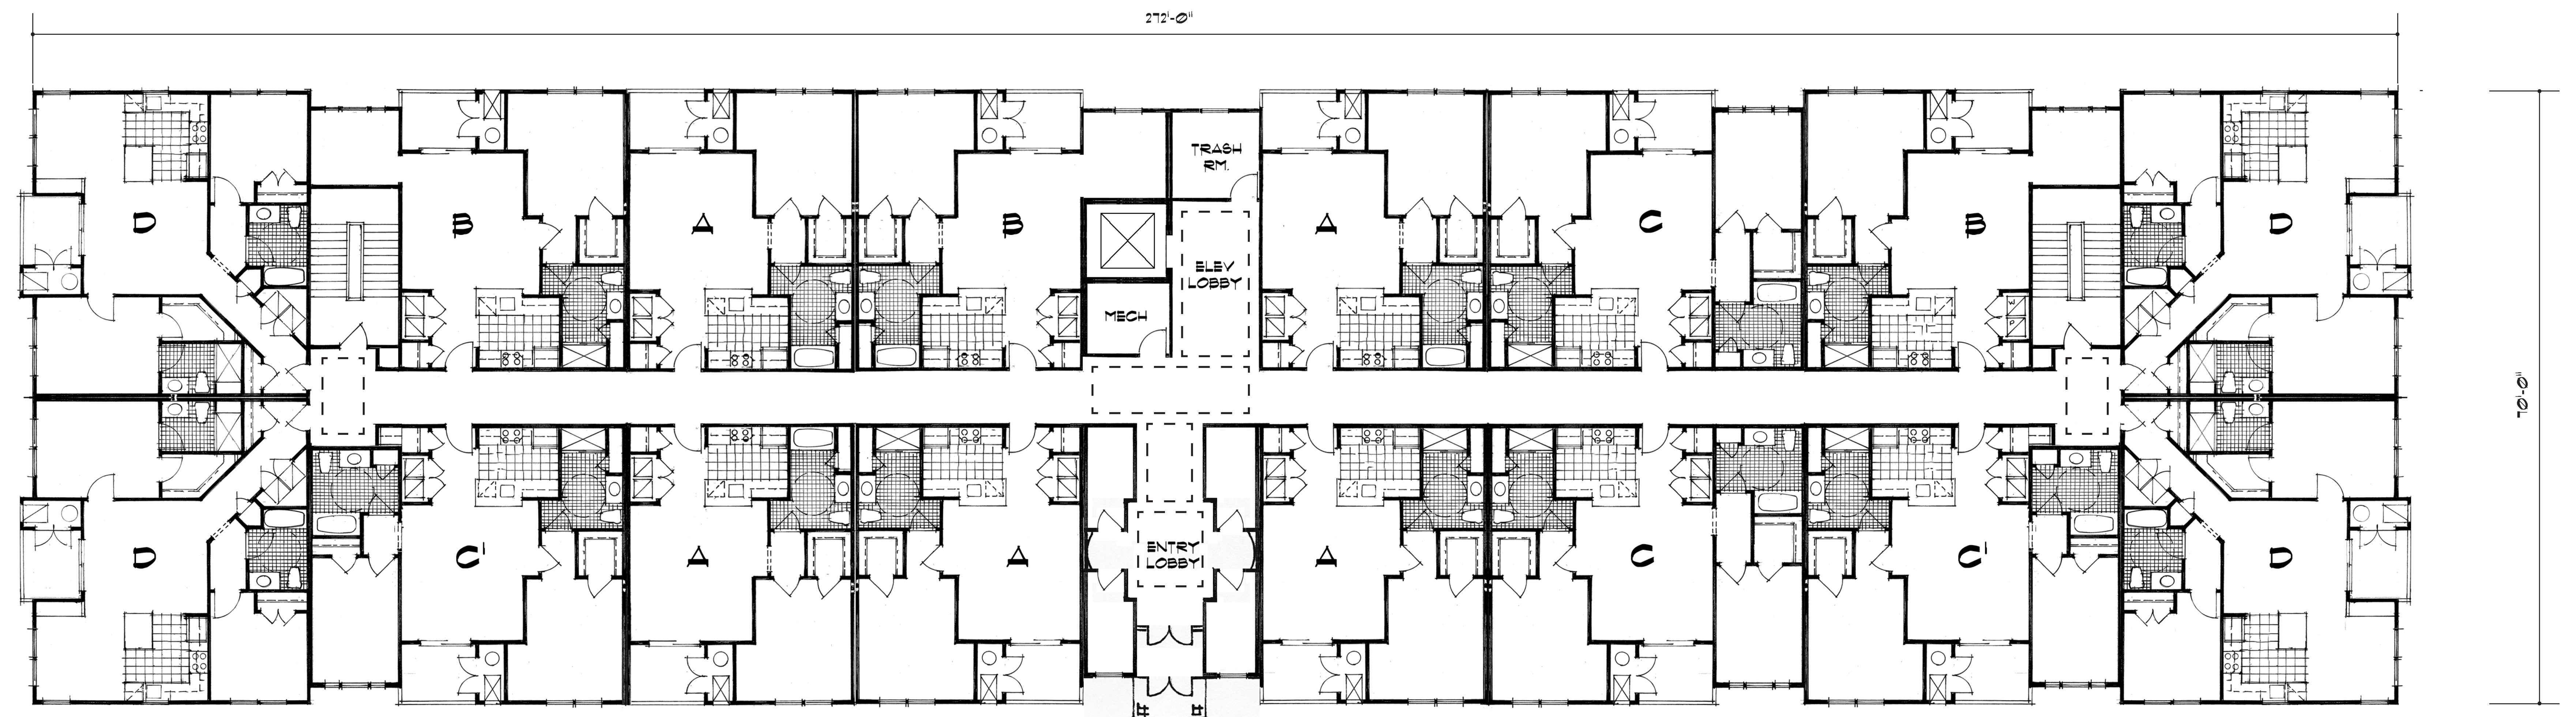


1ST FLOOR PLAN

15 GREAT ROAD

LITTLETON, MASSACHUSETTS

FIFTEEN GREAT ROAD II, LLC

NO SCALE
MARCH 25, 2011
© 2011 - GATE 17 ARCHITECTURE, LLC

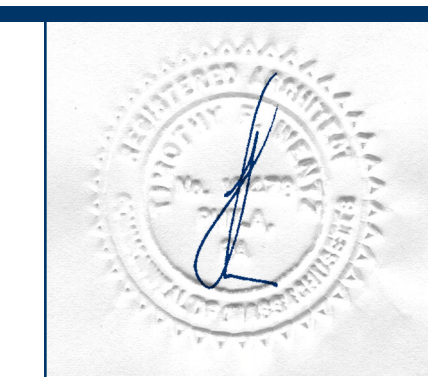

Timothy F. Wentz, AIA
MA Reg. #10478

GATE
architecture

124 Monument Avenue
Malvern, Pennsylvania, 19355
610.240.4844