





**TYPICAL FRONT ELEVATION
24 AND 28 UNIT BLDG**

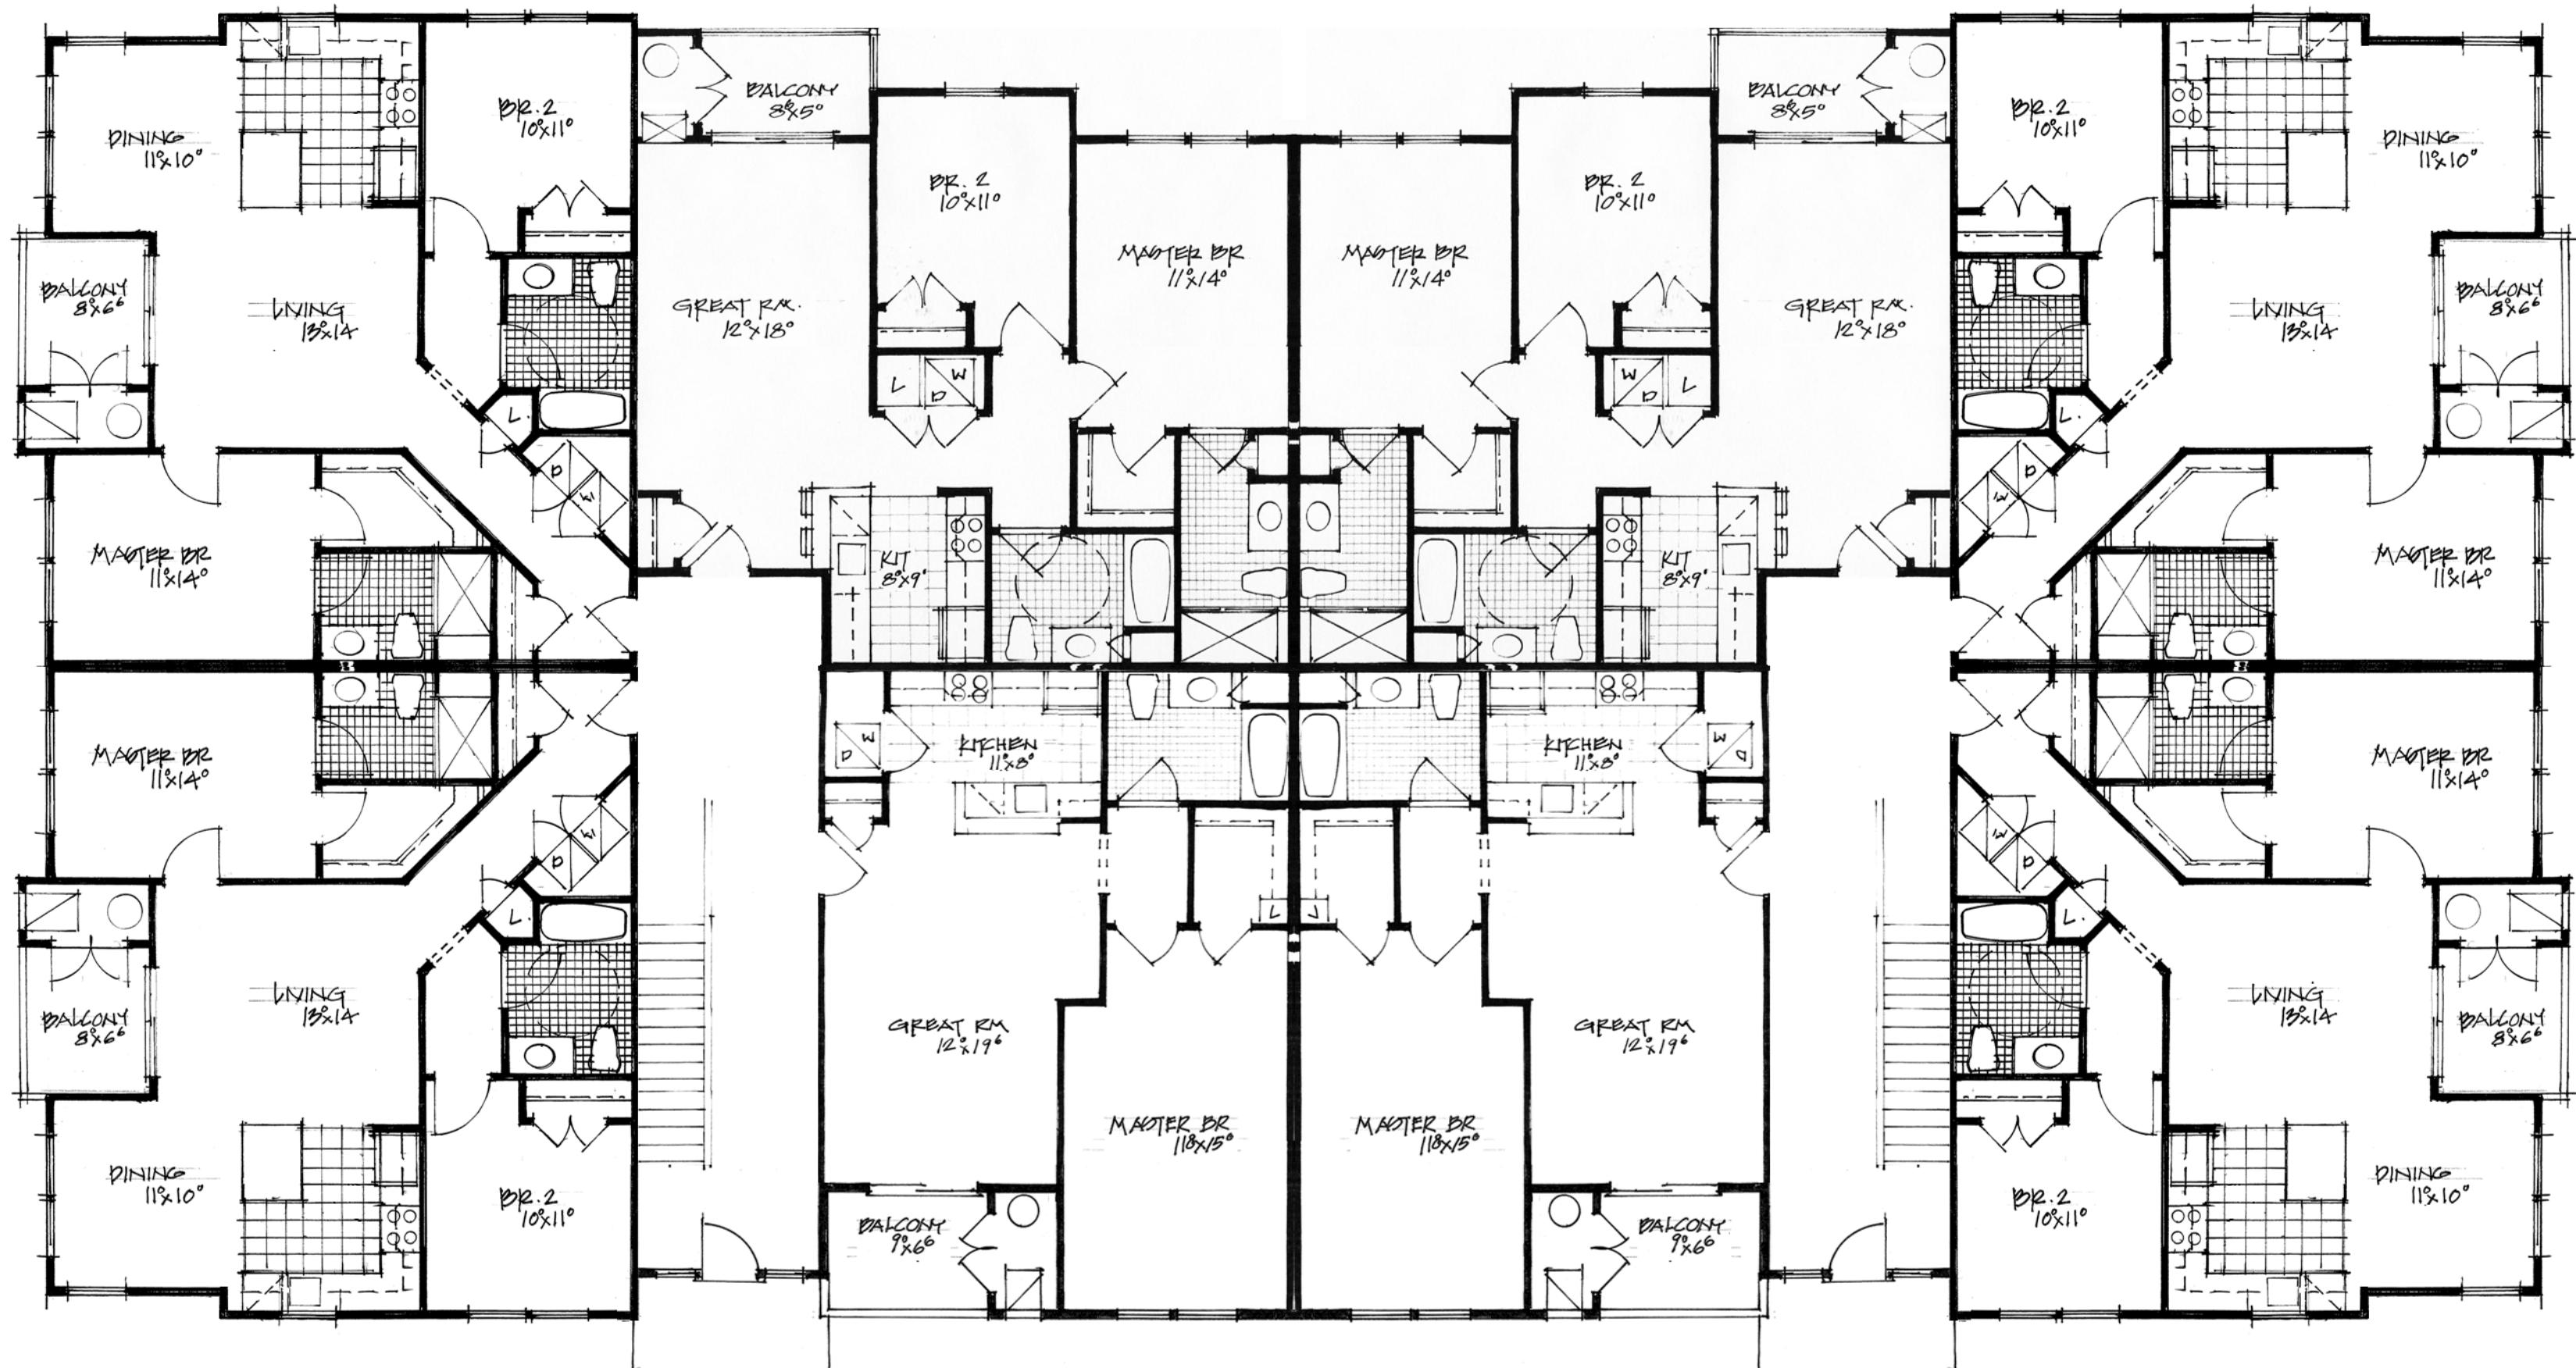

1ST FLOOR PLAN WITH 2 BEDROOM UNITS

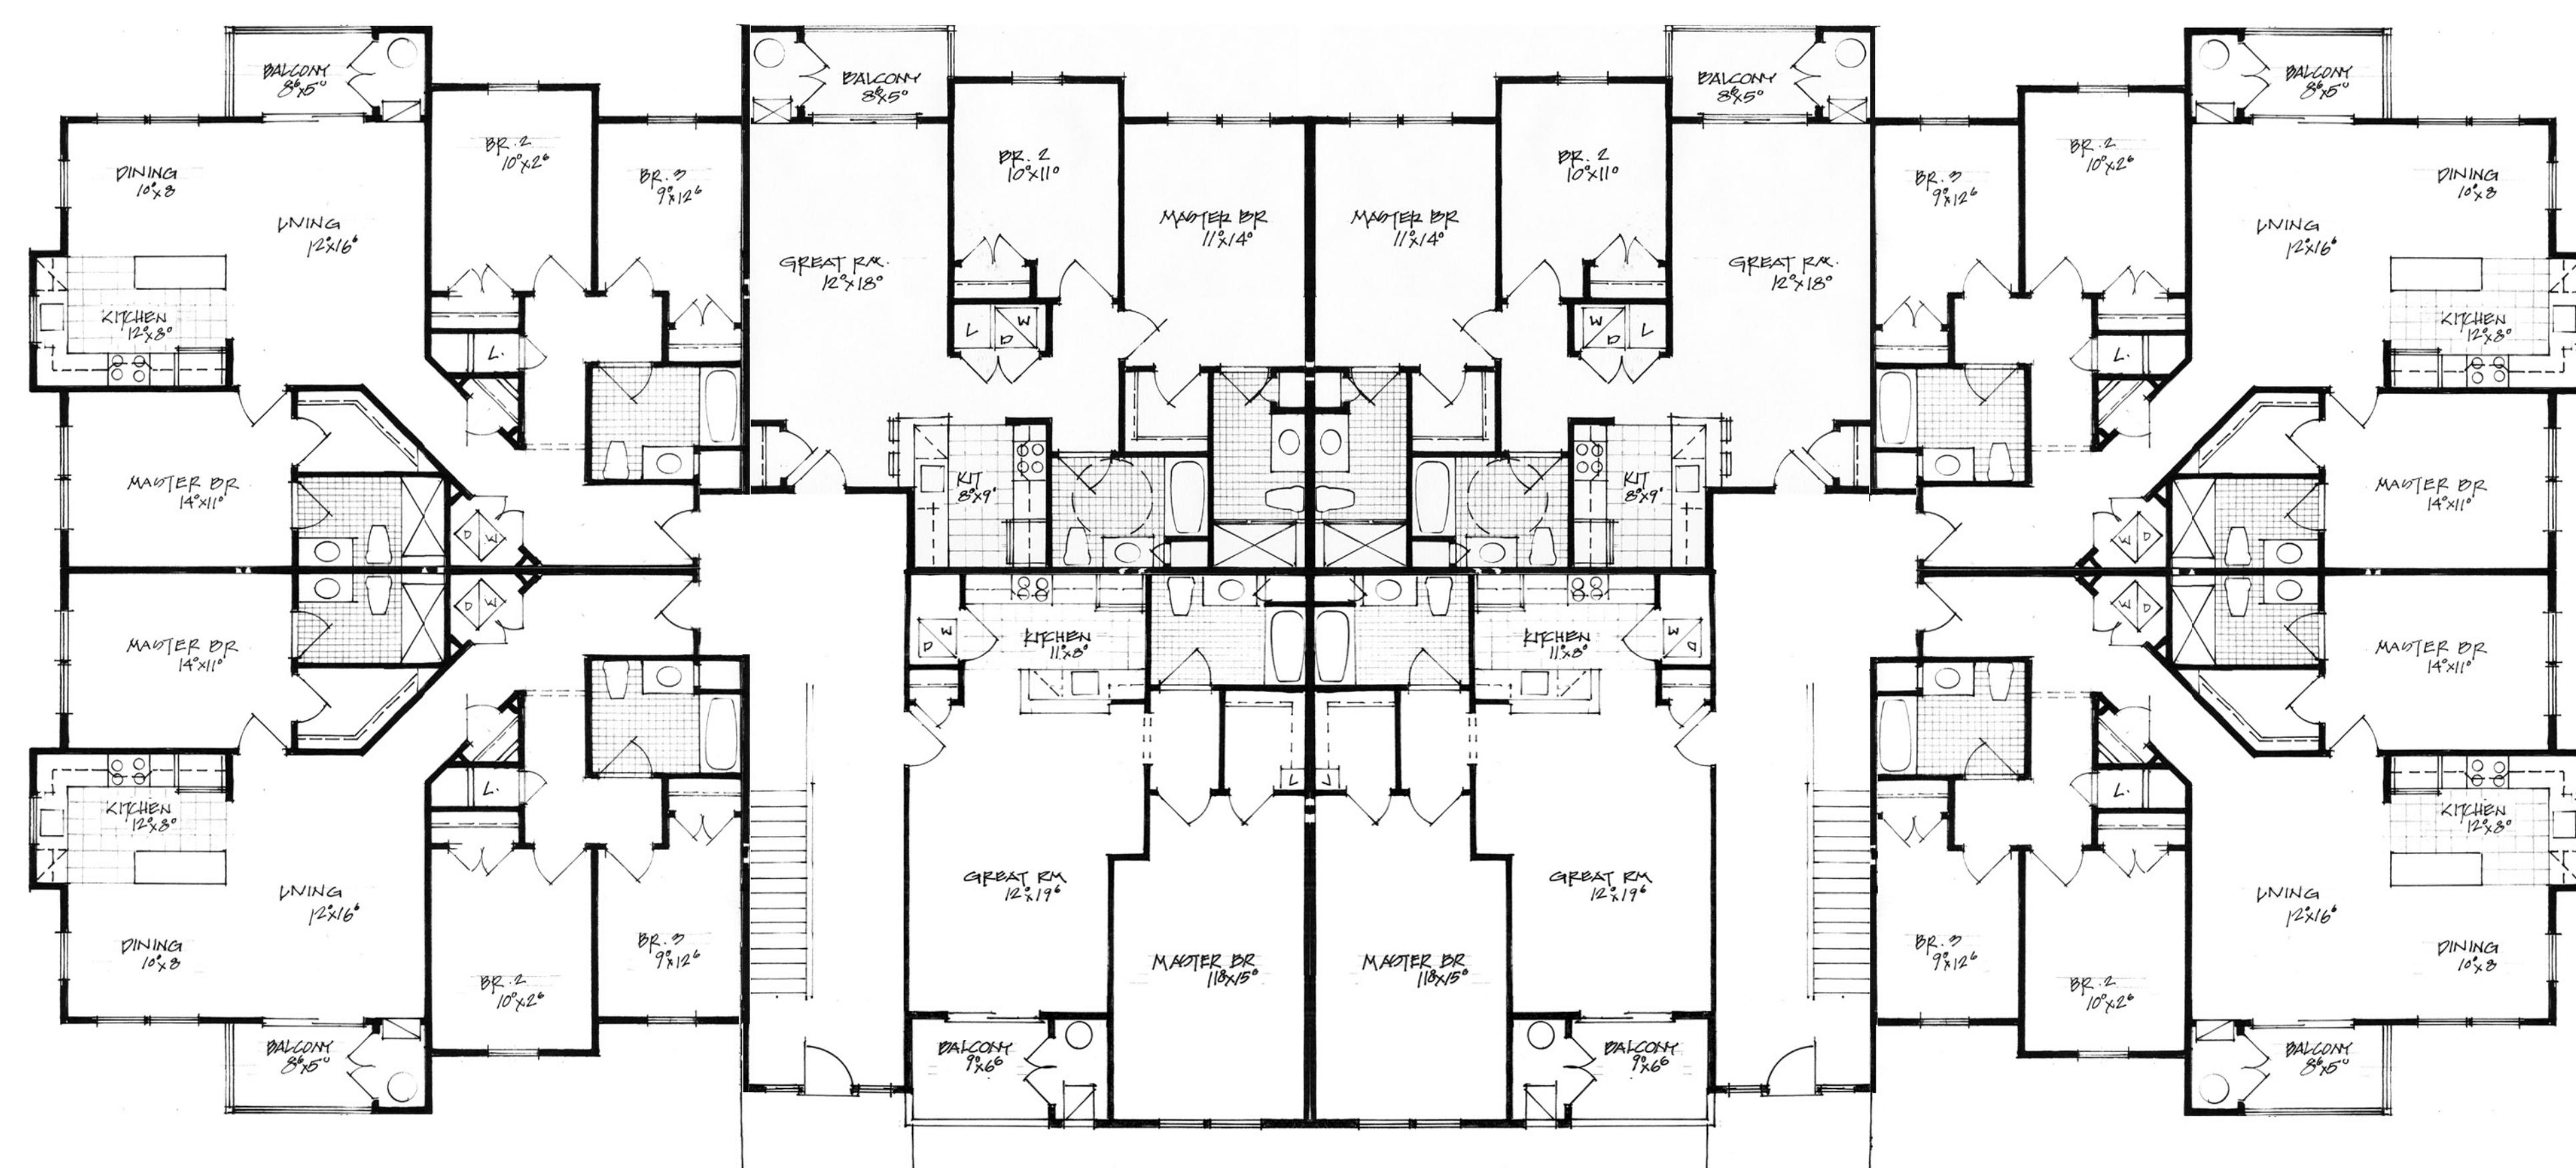

1ST FLOOR PLAN WITH 3 BEDROOM UNITS

NO SCALE
MARCH 25, 2011
© 2011 - GATE ARCHITECTURE, LLC