
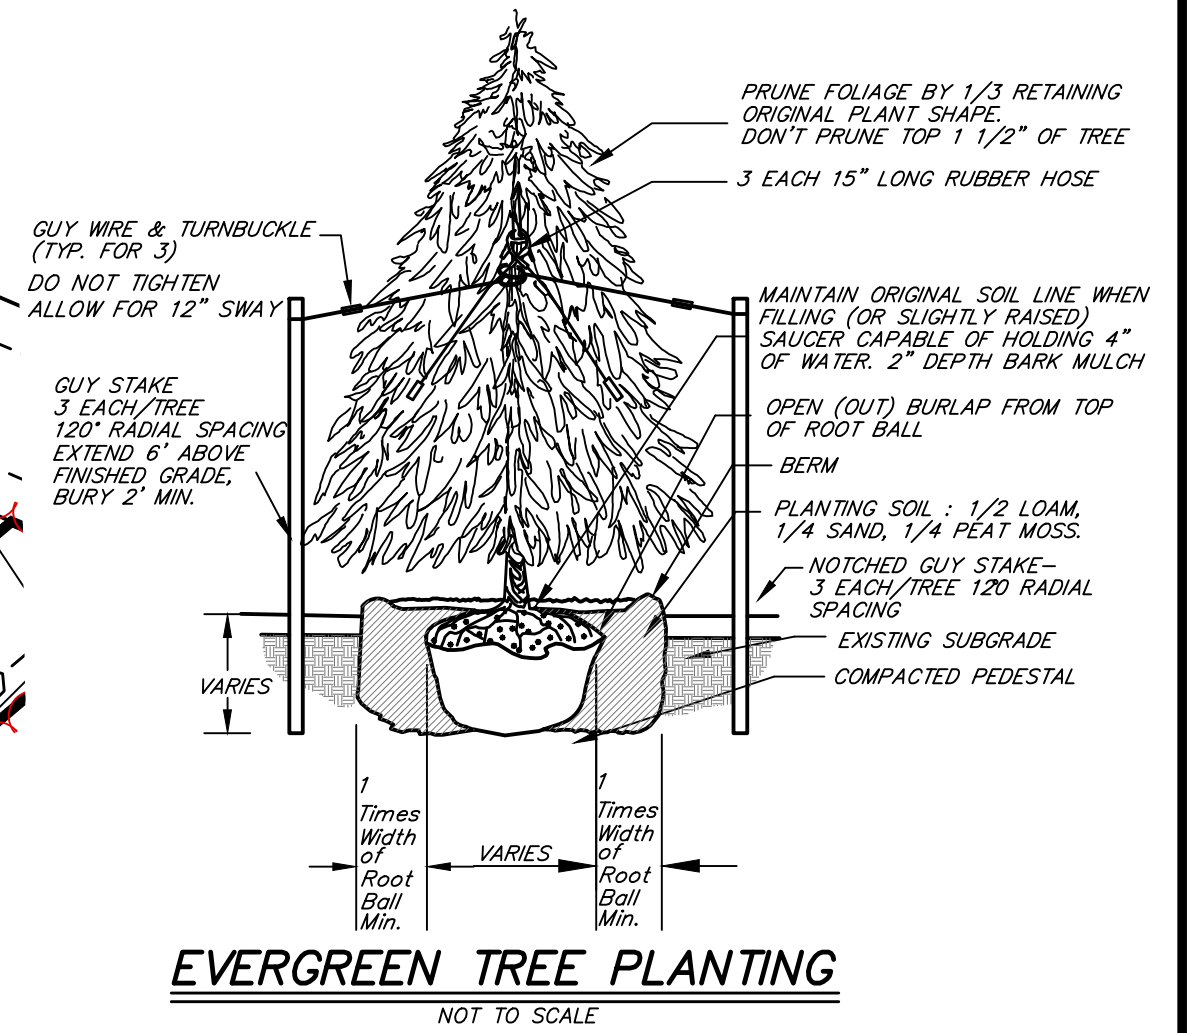


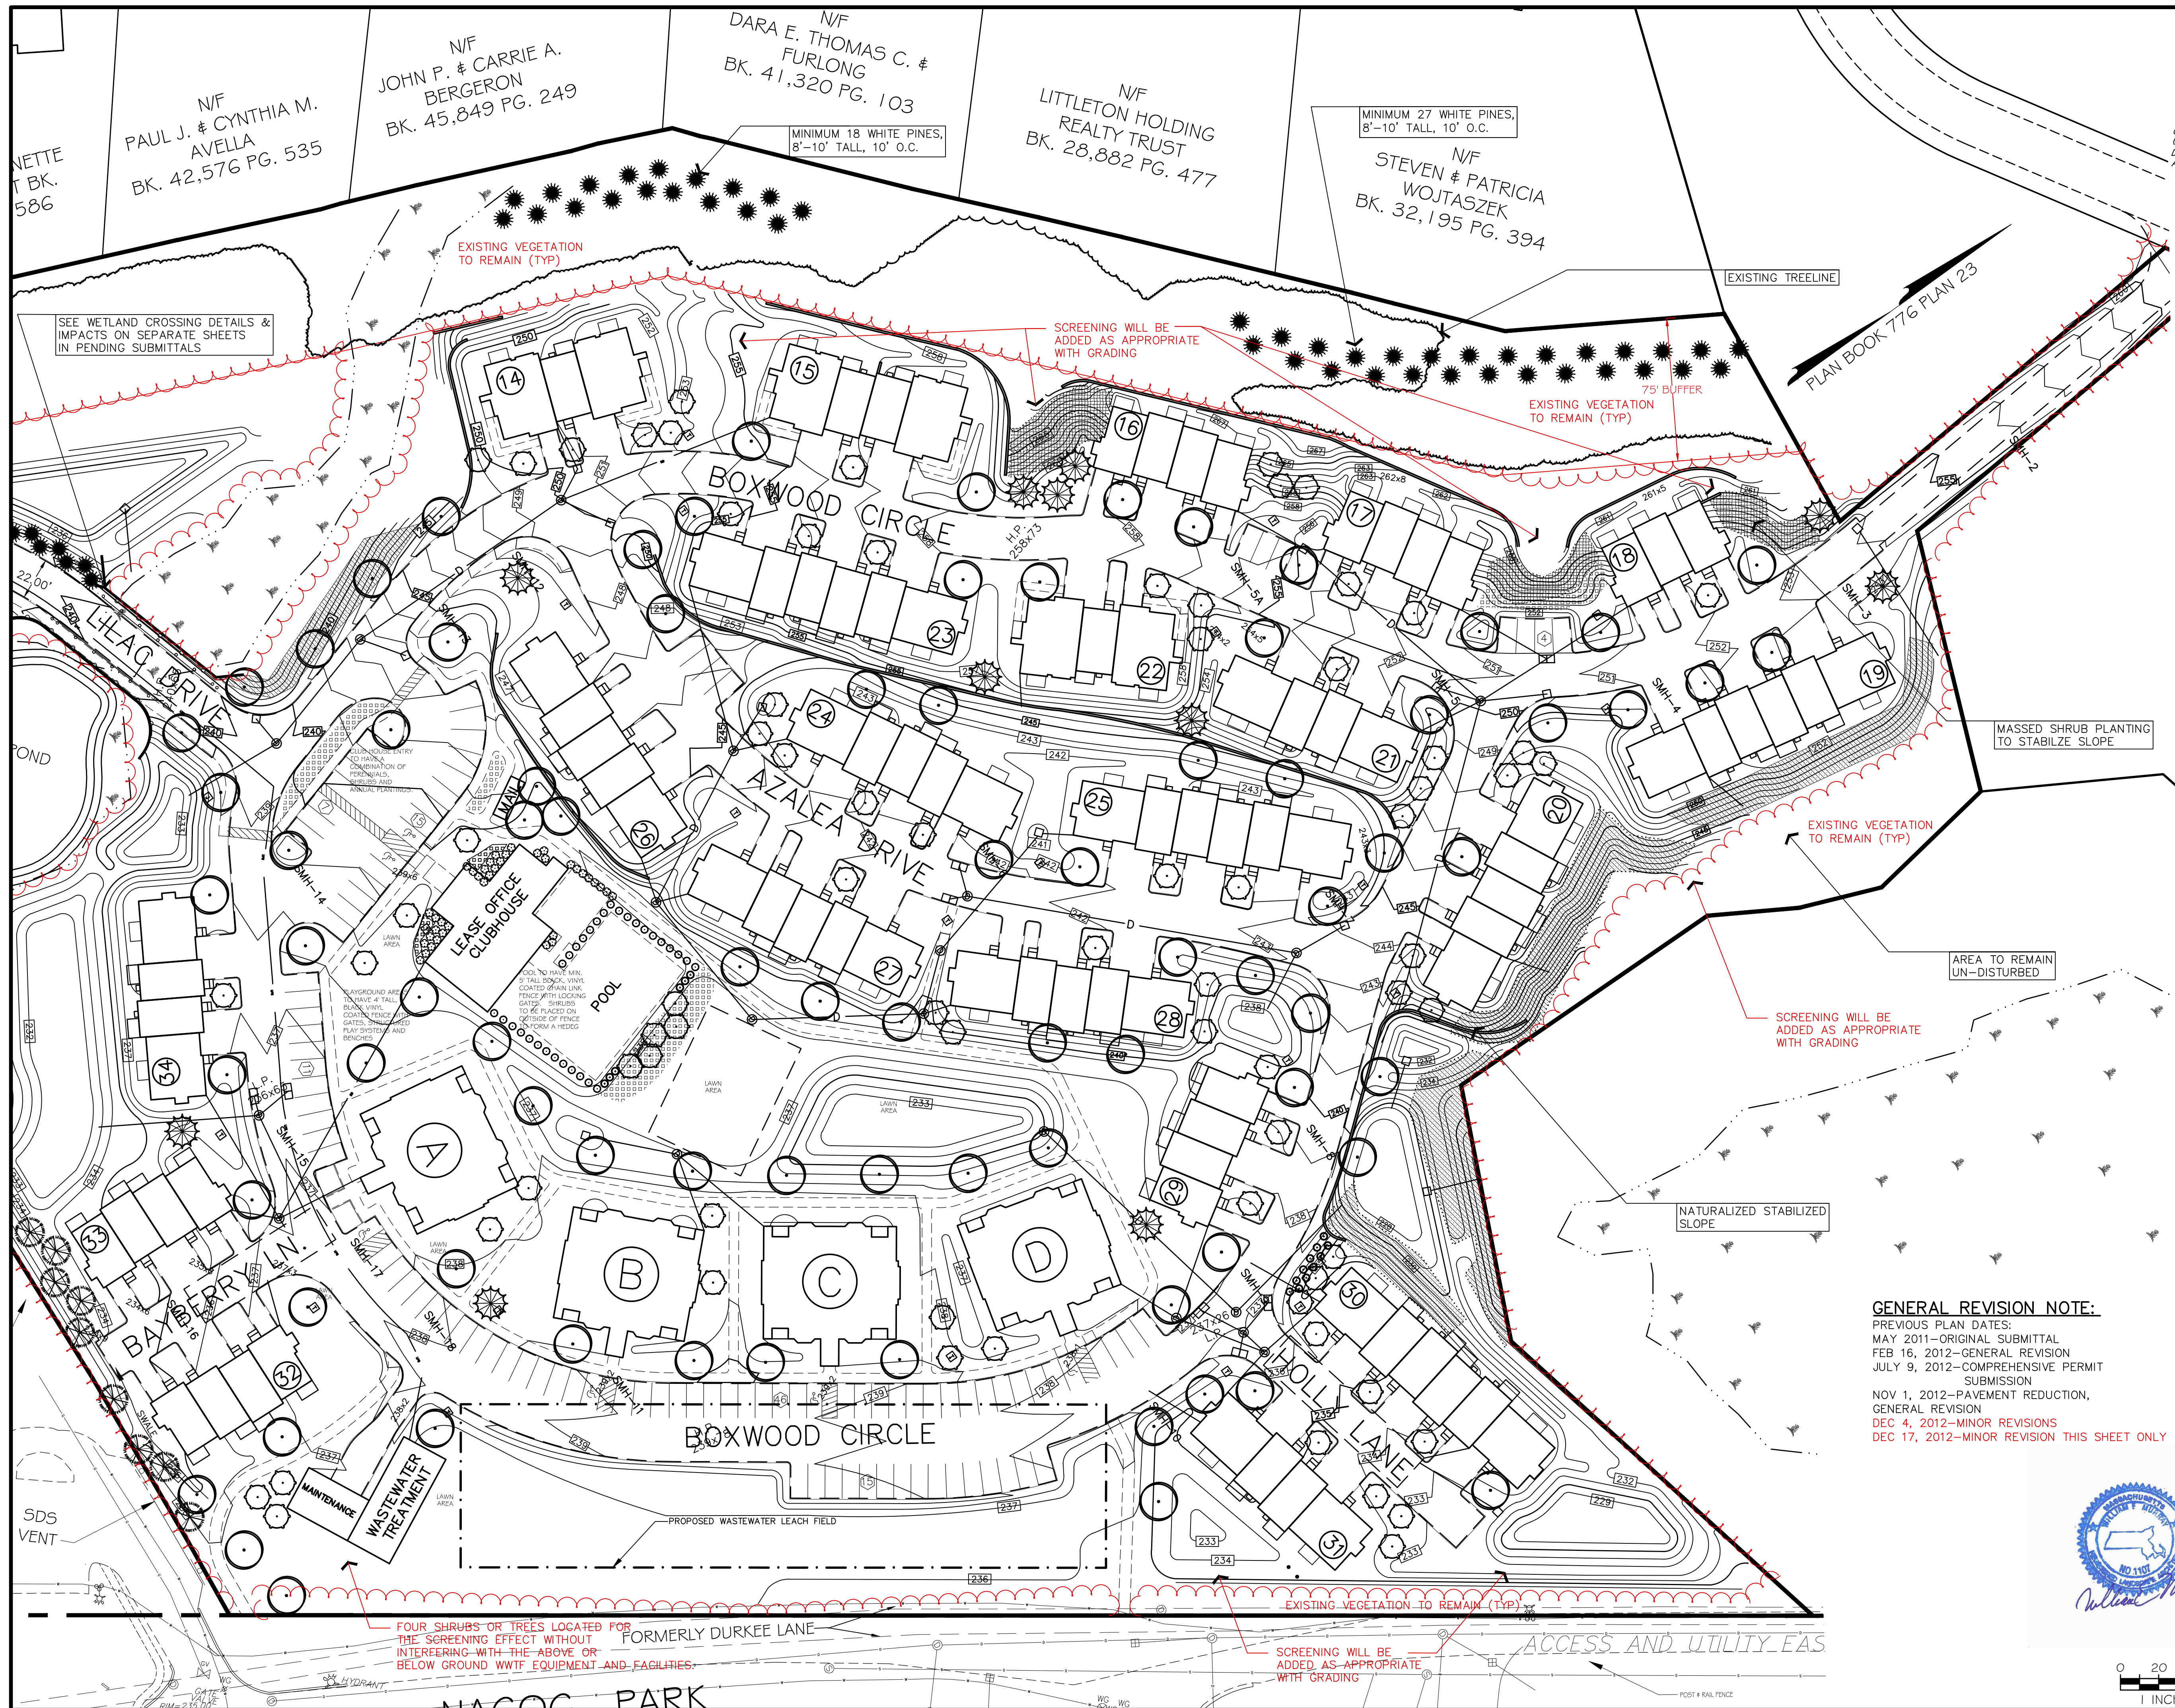

CONCEPT PLANT SCHEDULE

- PINE
Picea abies / Norway Spruce
- SHADE SPECIMEN
- FLOWERING SPECIMEN
- WHITE PINE
Pinus strobus / White Pine
- EVERGREEN SCREEN
- FOUNDATION SPECIMEN
- EVERGREEN SPECIMEN
- SMALL FLOWERING
- NATURALIZED SHRUB
- MASSED SHRUB
- NATURALIZED
- PERENNIAL

PERMIT SET
NOT FOR CONSTRUCTION

VILLAGE GREEN APARTMENTS LANDSCAPE PLAN 2 OF 2

LOCATION: 15 GREAT ROAD
TOWN: LITTLETON, MASSACHUSETTS

PREPARED FOR:

FIFTEEN GREAT
ROAD II LLC

SCALE: 1"=40' DATE: NOV. 1, 2012

Places Associates, Inc.

Planning, Landscape Architecture,
Civil Engineering, Surveying



510 KING STREET, SUITE 9
LITTLETON, MA 01460
978.486.0334 Ph.
978.486.0447 Fax
places@placesassociates.com

PROJECT No.: 11-6303 PLAN No. 6303-L-2

GENERAL REVISION NOTE:

PREVIOUS PLAN DATES:
MAY 2011-ORIGINAL SUBMITTAL
FEB 16, 2012-GENERAL REVISION
JULY 9, 2012-COMPREHENSIVE PERMIT
SUBMISSION
NOV 1, 2012-PAVEMENT REDUCTION,
GENERAL REVISION
DEC 4, 2012-MINOR REVISIONS
DEC 17, 2012-MINOR REVISION THIS SHEET ONLY



0 20 40 80
1 INCH = 40 FEET