


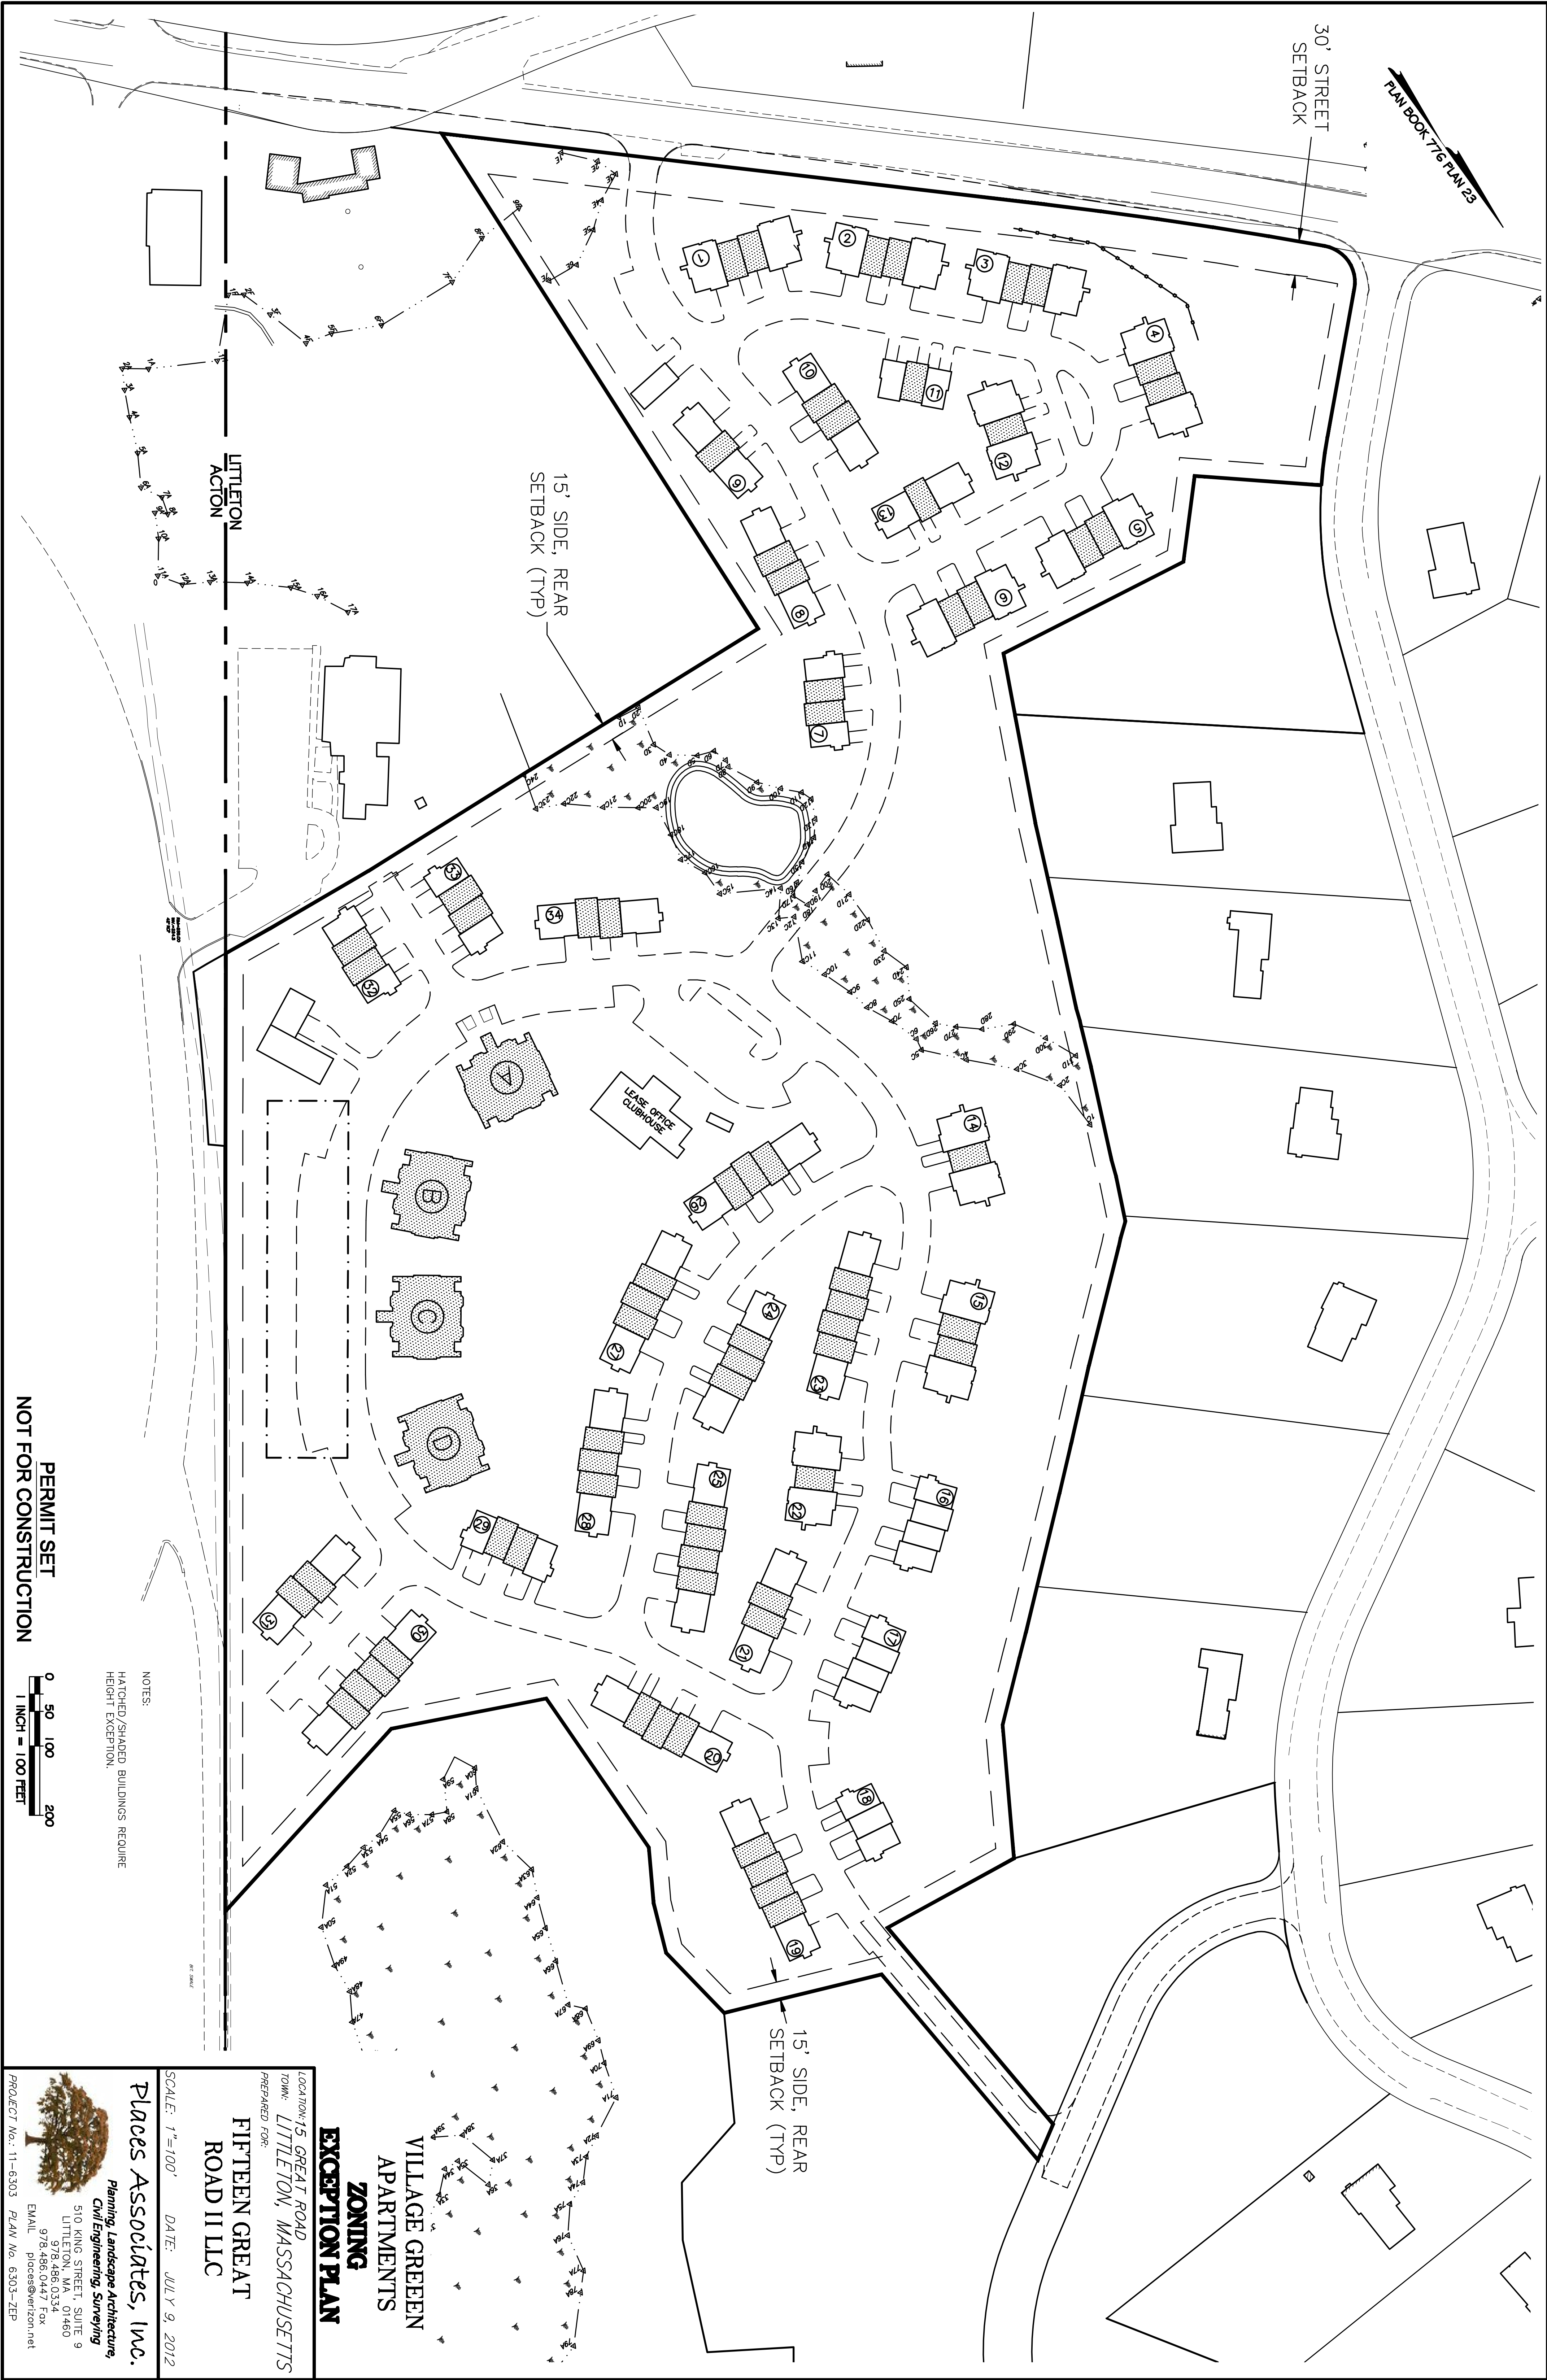

PLAN BOX 776 PLAN 23

30' STREET
SETBACK

15' SIDE, REAR
SETBACK (TYP)


15' SIDE, REAR
SETBACK (TYP)

LITTLETON
ACTION

NOTES:

HATCHED/SHADED BUILDINGS REQUIRE
HEIGHT EXCEPTION.

PERMIT SET
NOT FOR CONSTRUCTION

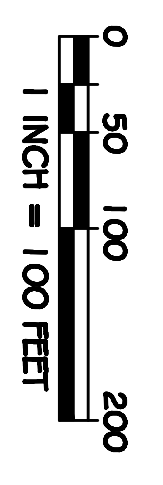

SCALE: 1"=100' DATE: JULY 9, 2012

FIFTEEN GREAT
ROAD II LLC

**ZONING
EXCEPTION PLAN**

LOCATION: 15 GREAT ROAD
TOWN: LITTLETON, MASSACHUSETTS
PREPARED FOR:

Places Associates, Inc.
Planning, Landscape Architecture,
Civil Engineering, Surveying

510 KING STREET, SUITE 9
LITTLETON, MA 01460
978.486.0334
978.486.0447 Fax
EMAIL: places@verizon.net
PROJECT No.: 11-6303 PLAN No. 6303-ZEP