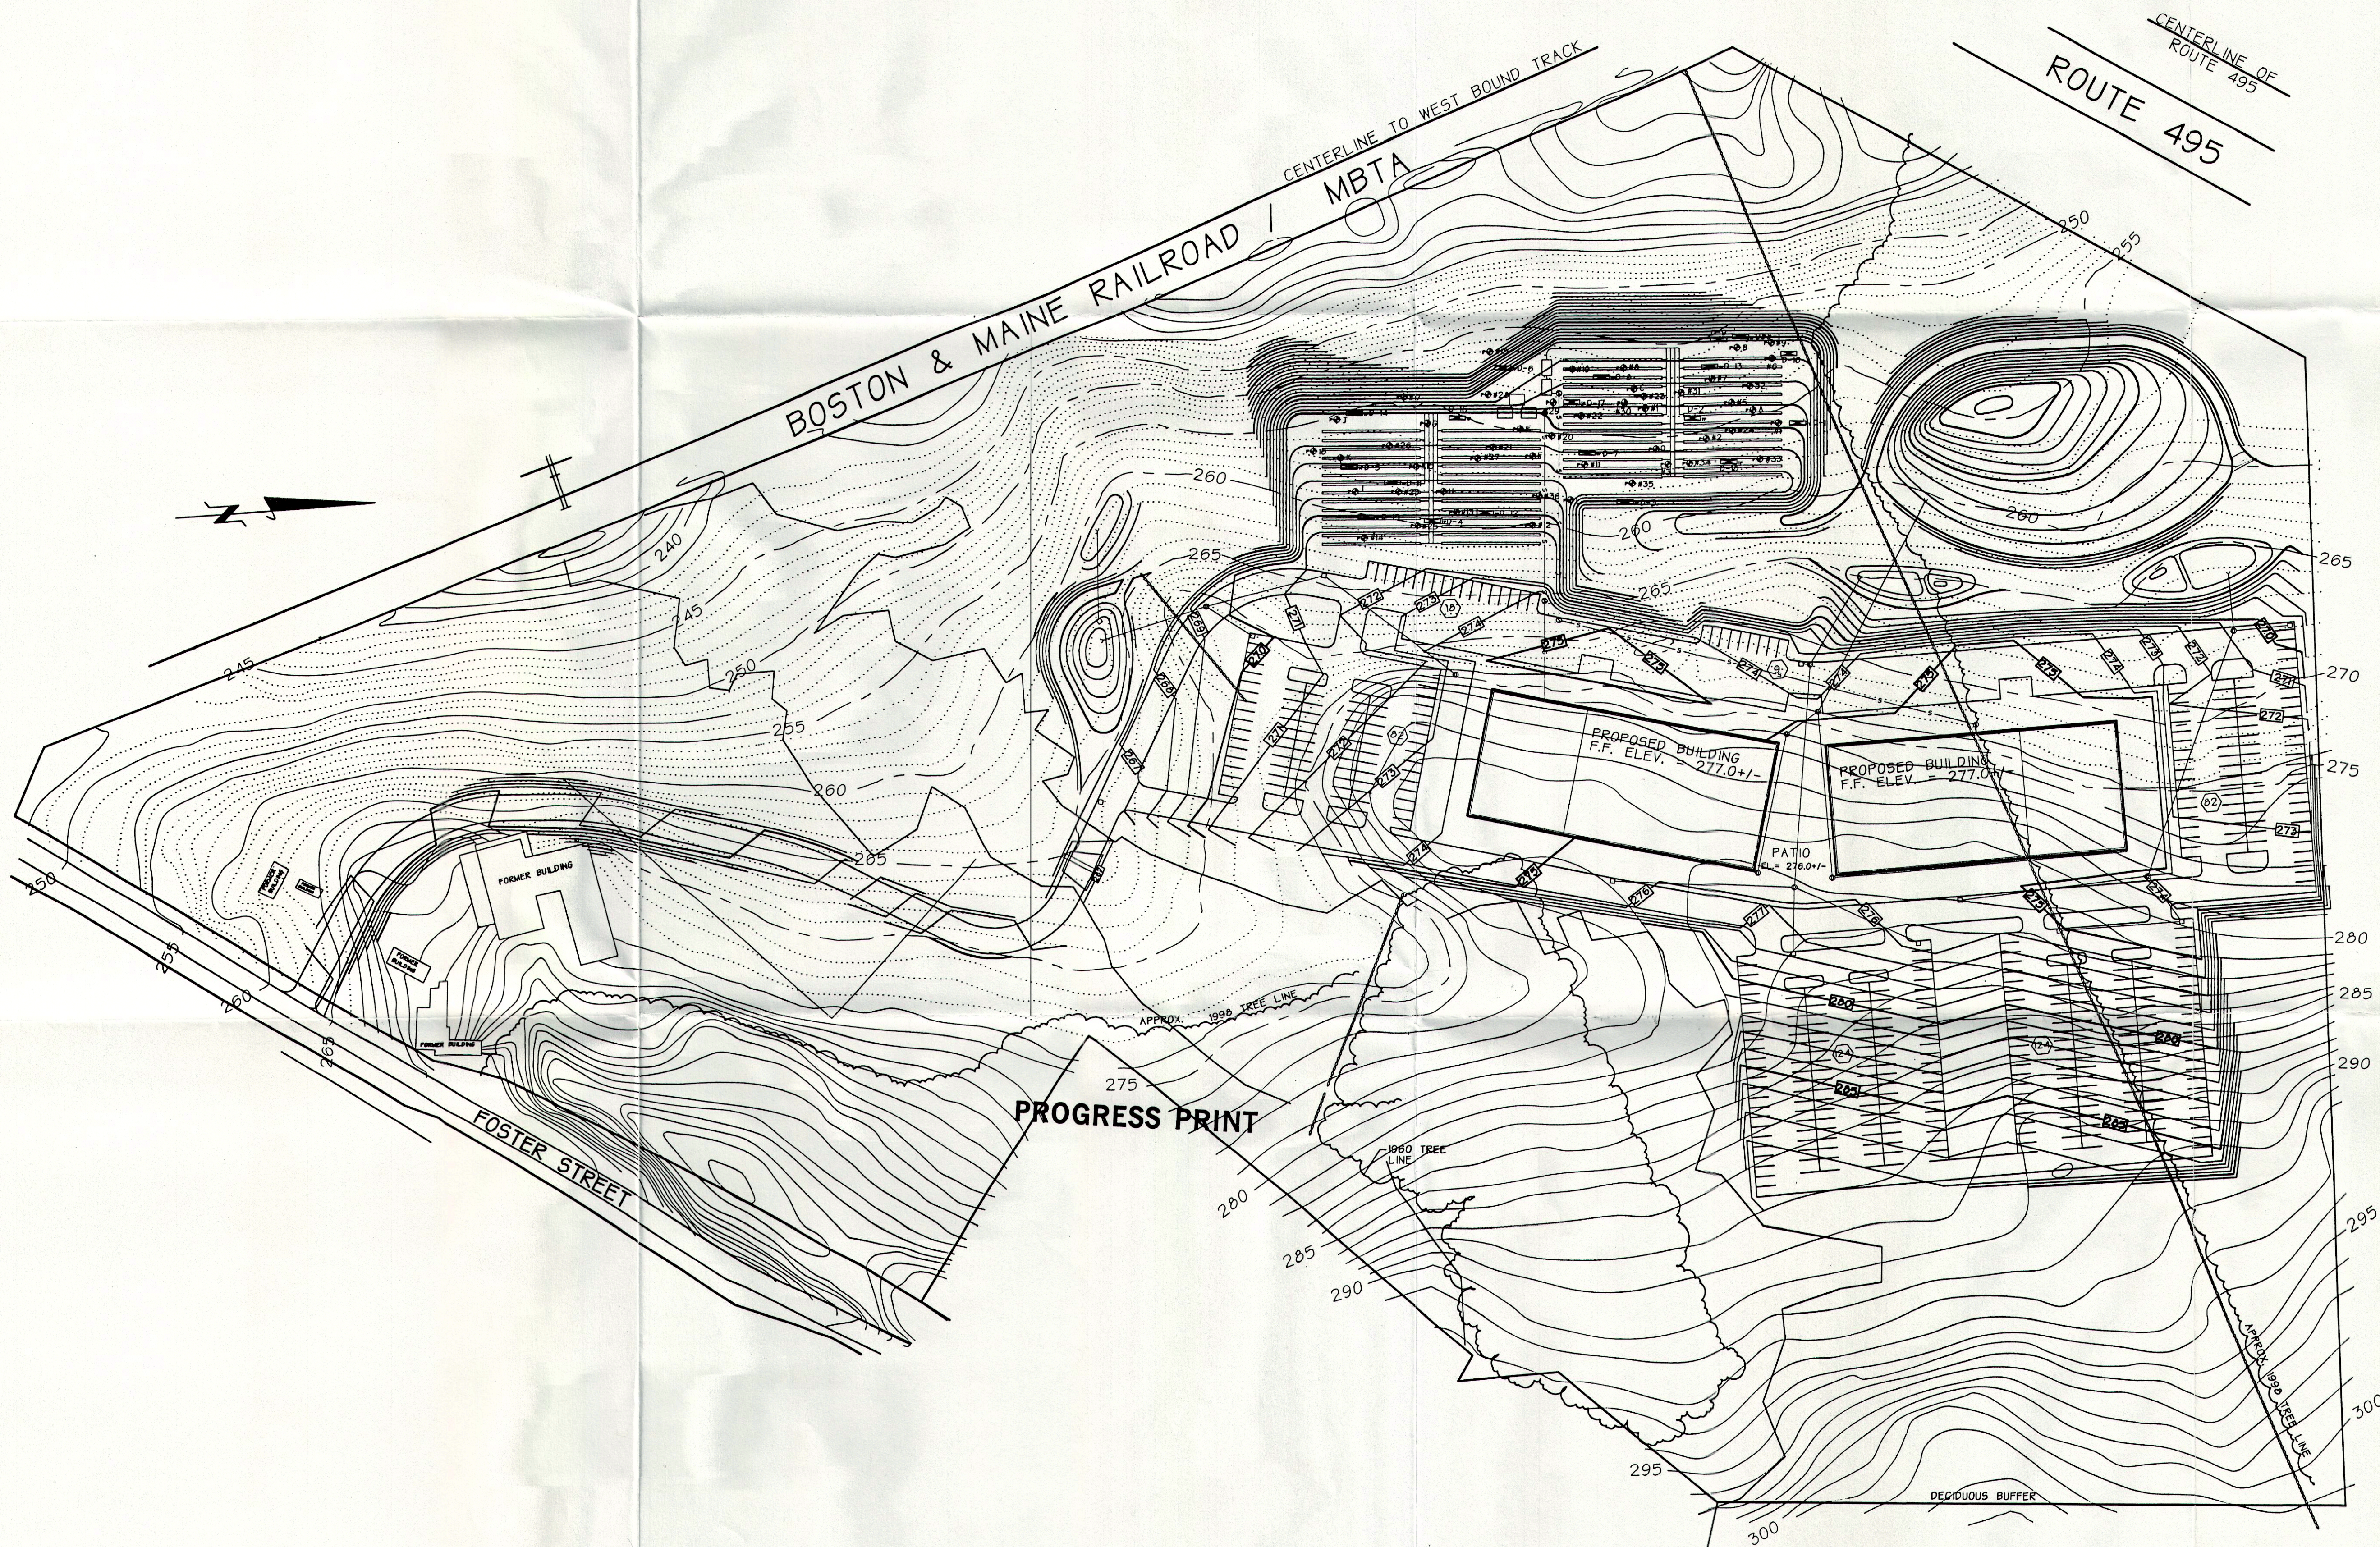


approx 130,000^{sq}
proposed
gross floor area

LEGEND

- EXISTING CONTOUR
- 280 PROPOSED SPOT GRADE
- BUILDING
- EDGE OF PAVEMENT
- ▽ POSSIBLE MAIN ENTRANCE
- ⊙ LOADING DOCK/DUMPSTER
- ⊙ NUMBER OF PARKING SPACES

PROGRESS PRINT

SITE PLAN OF LAND
FOSTER STREET
LITTLETON, MASS.

PREPARED FOR: LITTLETON DEVELOPMENT TRUST
31 THIRD AVENUE BURLINGTON, MASS.

SCALE: 1 INCH = 80 FEET DATE: MAY 2002

ACTON SURVEY & ENGINEERING, INC.
97 GREAT ROAD - P.O. BOX 666 - ACTON - MASS.
(978) 263-3666

(KED)\\SDSKPROJ\5026\5026SEPTIC.DWG