


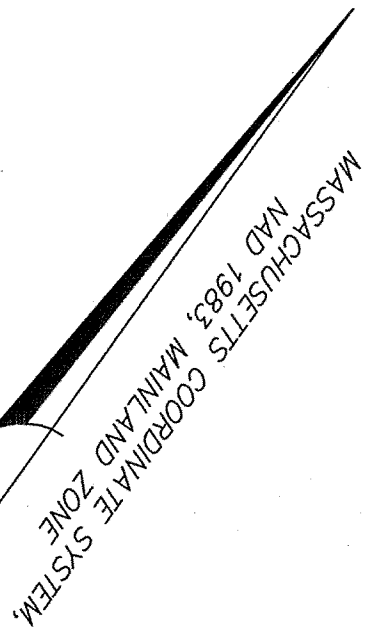

FOR REGISTRY USE

I CERTIFY THAT THIS PLAN CONFORMS TO THE RULES AND REGULATIONS OF THE REGISTERS OF DEEDS.

DATE _____ PROFESSIONAL LAND SURVEYOR


APPROVAL BY THE TOWN OF
LITTLETON PLANNING BOARD

DATE: _____

I, TOWN CLERK OF THE TOWN OF LITTLETON, HEREBY CERTIFY THAT THE NOTICE OF APPROVAL OF THIS PLAN BY THE PLANNING BOARD HAS BEEN RECEIVED AND RECORDED. THIS PLAN IS DEEMED TO BE A FINAL MAP AND WAS RECORDED DURING THE TWENTY DAYS NEXT AFTER SUCH RECEIPT AND RECORDING OF SAID NOTICE.

DATE _____ TOWN CLERK

NOTE:
1) SEE SHEET 1 OF 3 FOR NOTES, LEGEND, AND REFERENCES.

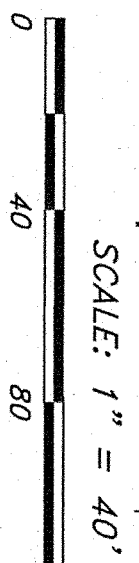

SITE ADDRESS

#550
KING STREET
Littleton, Massachusetts

PREPARED FOR


LUPOLI
COMPANIES,
LLC

290 Merrimack Street
Lawrence, Massachusetts 01843

HANCOCK
ASSOCIATES

Civil Engineers
Land Surveyors
Wetland Scientists

34 CHELSEA RD. CHELSEA, MA. 01824
VOICE (978) 246-0110 FAX (978) 244-1133
WWW.HANCOCKASSOCIATES.COM

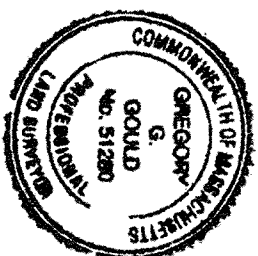

[Signature]

NO.	BY APP	DATE	ISSUE/REVISION DESCRIPTION

DATE: 8/1/2023 DRAWN BY: JAR
SCALE: 1"=40' CHECK BY: JMO

DEFINITIVE
SUBDIVISION
PLAN OF LAND
IN
LITTLETON,
MASSACHUSETTS

DWG: 25579d1 rev.cw6
LAYOUT: DE Phase2
SHEET: 2 OF 3
PROJECT NO.: 25679

SITE ADDRESS:

#550
KING STREET

Littleton, Massachusetts

PREPARED FOR:

LUPOLI
COMPANIES,
LLC

290 Merrimack Street
Lawrence, Massachusetts 01843

HANCOCK
ASSOCIATES

Civil Engineers
Land Surveyors
Wetland Scientists

34 CHELSEA RD. ST. CHELSEA, MA 01824
VOICE (978) 244-0110, FAX (978) 244-1133
WWW.HANCOCKASSOCIATES.COM



David J. Hancock


NO.	BY	APP	DATE	ISSUE/REVISION DESCRIPTION
-----	----	-----	------	----------------------------

DATE: 8/1/2023 DRAWN BY: JAR
SCALE: 1"=40' CHECK BY: JMO

DEFINITIVE
SUBDIVISION
PLAN OF LAND
IN
LITTLETON,
MASSACHUSETTS

DWG: 25579d1.rwdwg
LAYOUT: DE Phase2

SHEET: 3 OF 3
PROJECT NO.: 25579

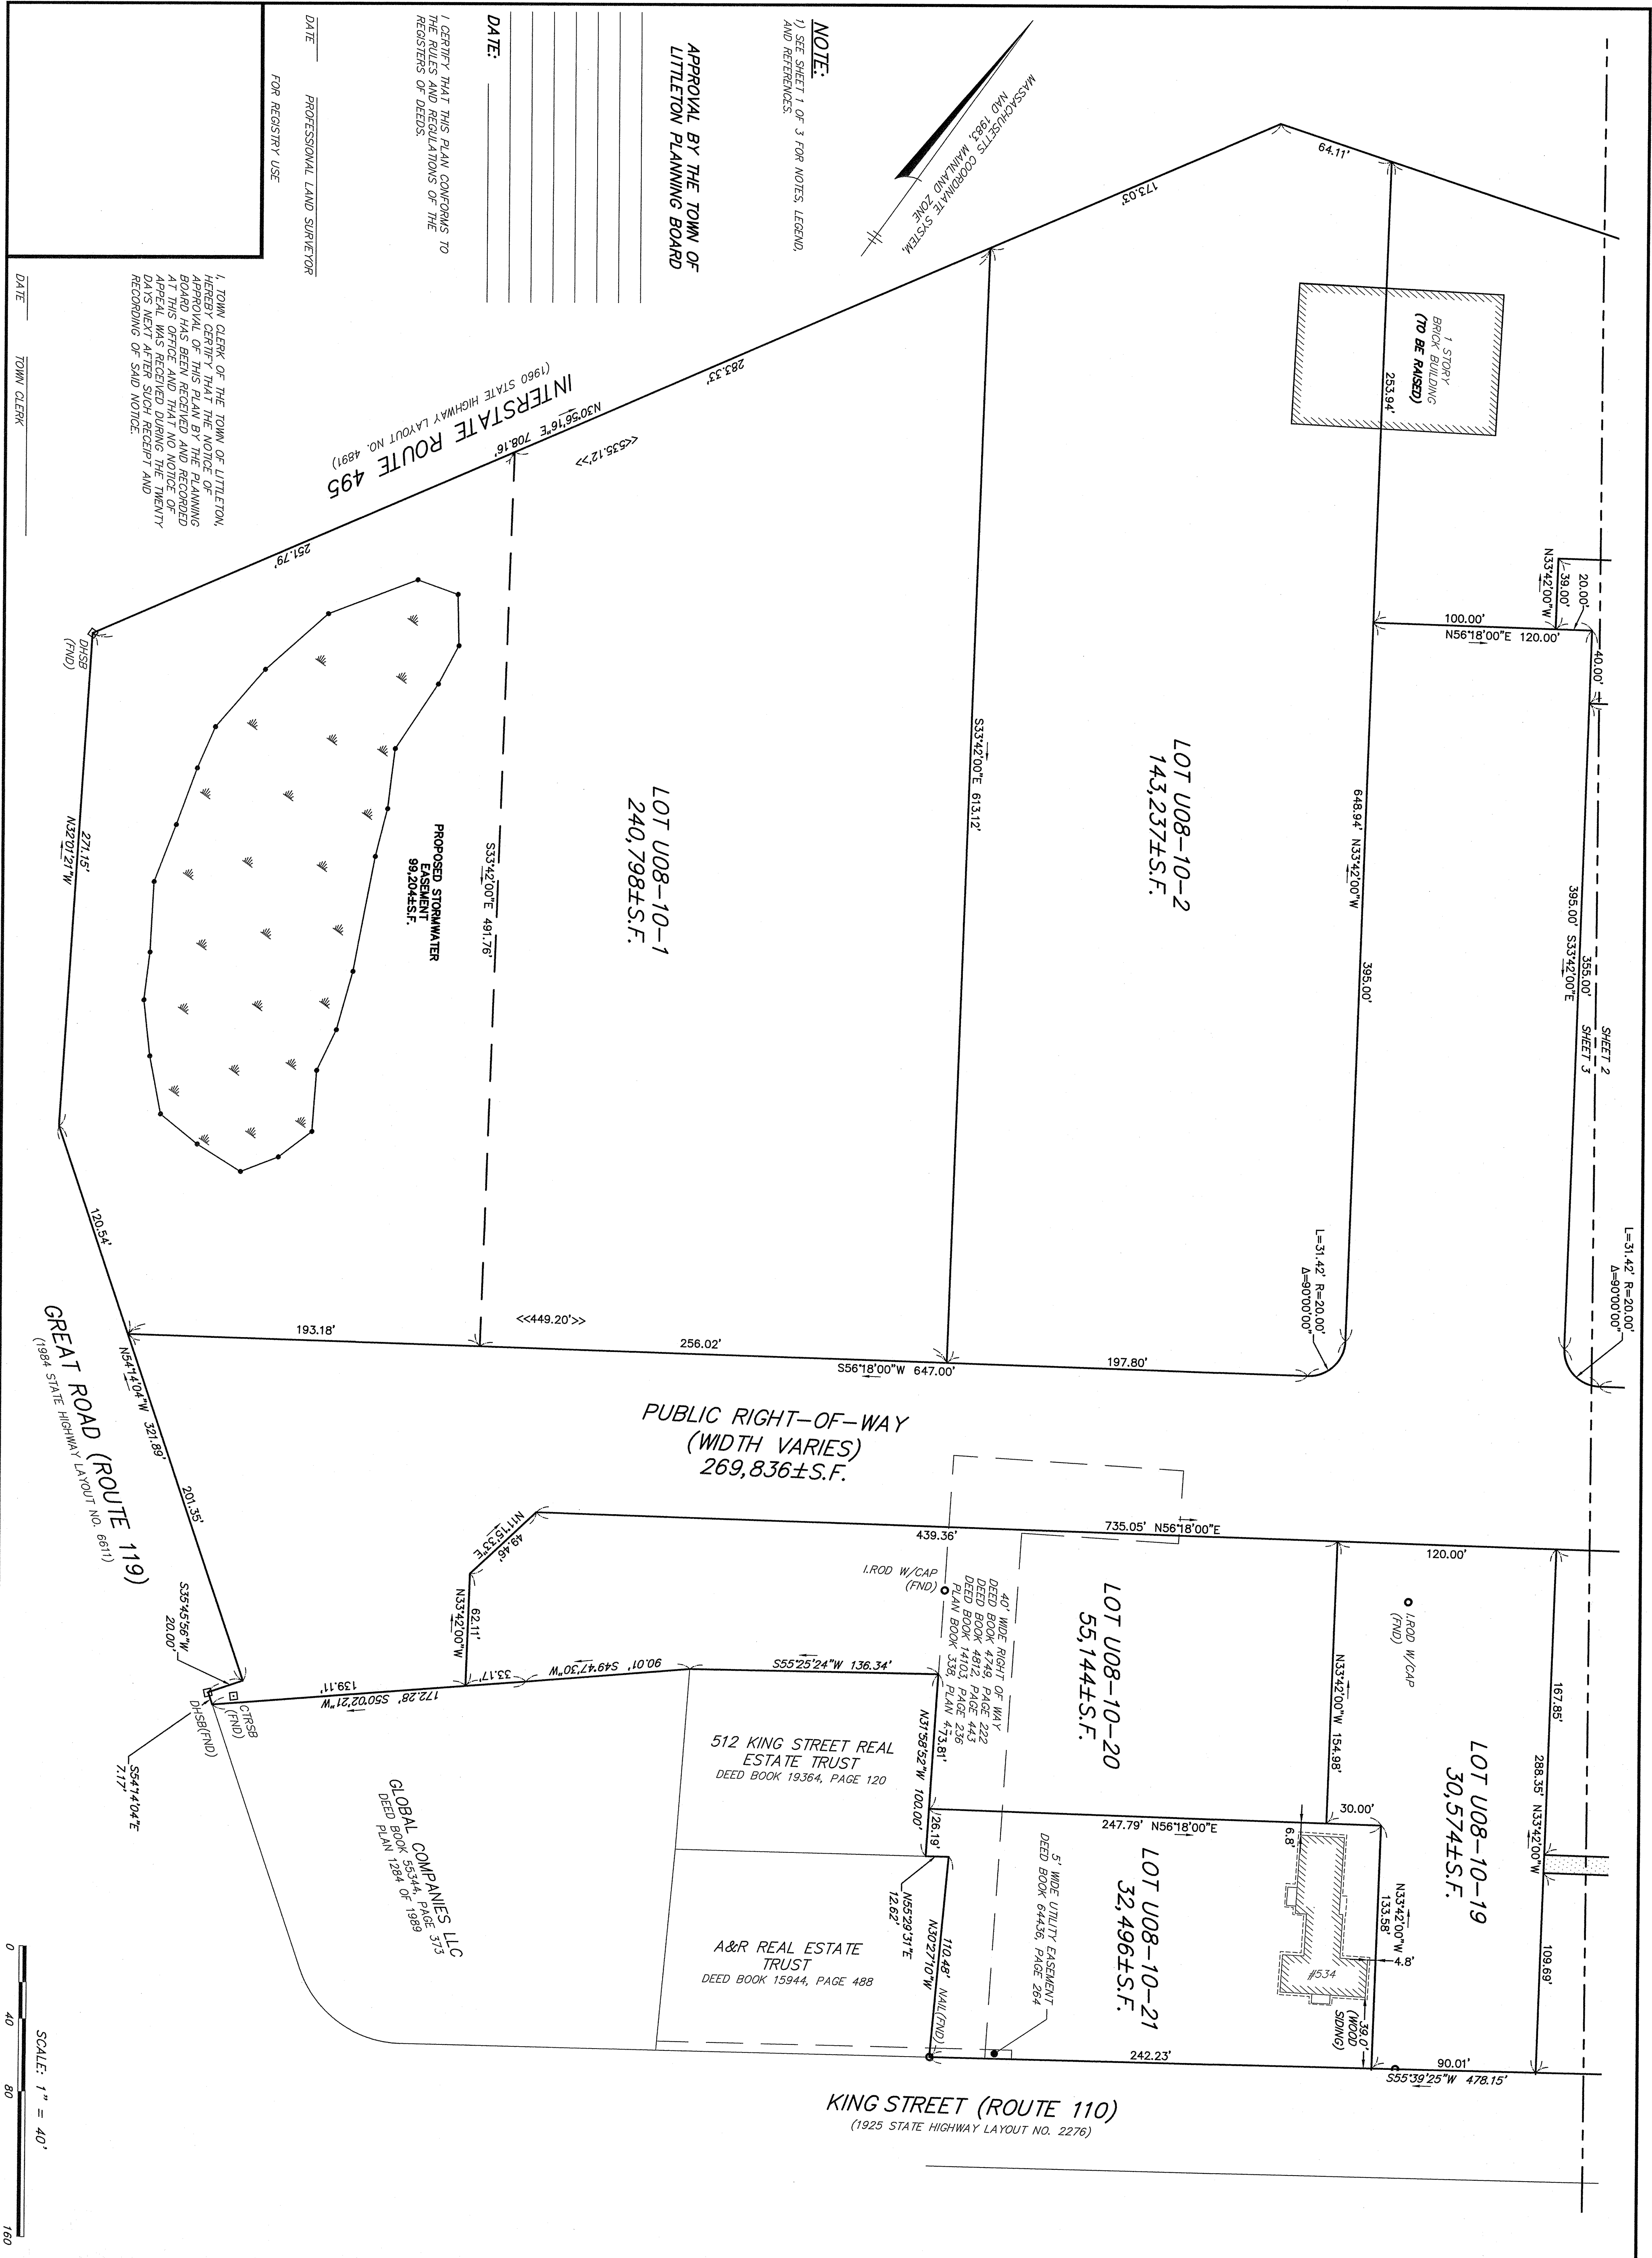

NOTE:

1) SEE SHEET 1 OF 3 FOR NOTES, LEGEND,
AND REFERENCES.

APPROVAL BY THE TOWN OF
LITTLETON PLANNING BOARD

DATE:

I CERTIFY THAT THIS PLAN CONFORMS TO
THE RULES AND REGULATIONS OF THE
REGISTERERS OF DEEDS.

DATE: PROFESSIONAL LAND SURVEYOR

FOR REGISTRY USE

I, TOWN CLERK OF THE TOWN OF LITTLETON,
HEREBY CERTIFY THAT THE NOTICE OF
APPROVAL OF THIS PLAN BY THE PLANNING
BOARD HAS BEEN RECEIVED AND RECORDED
AT THIS OFFICE AND THAT NO NOTICE OF
APPEAL WAS RECEIVED DURING THE TWENTY
DAY PERIOD AFTER SUCH RECEIPT AND
RECORDING OF SAID NOTICE.

DATE: TOWN CLERK