

Revisions:		
No.	Date	Description

COA:

Seal:

Issued For:
PERMITTING

Scale: AS NOTED

Date: DECEMBER 2023
Drawn By: GJK
Reviewed By: SBR
Approved By: TEM


W&S Project No.: ENG23-0679
W&S File No.:

Drawing Title:

**ACCESS ROAD
TREE SURVEY**

Sheet Number:


FIG-1

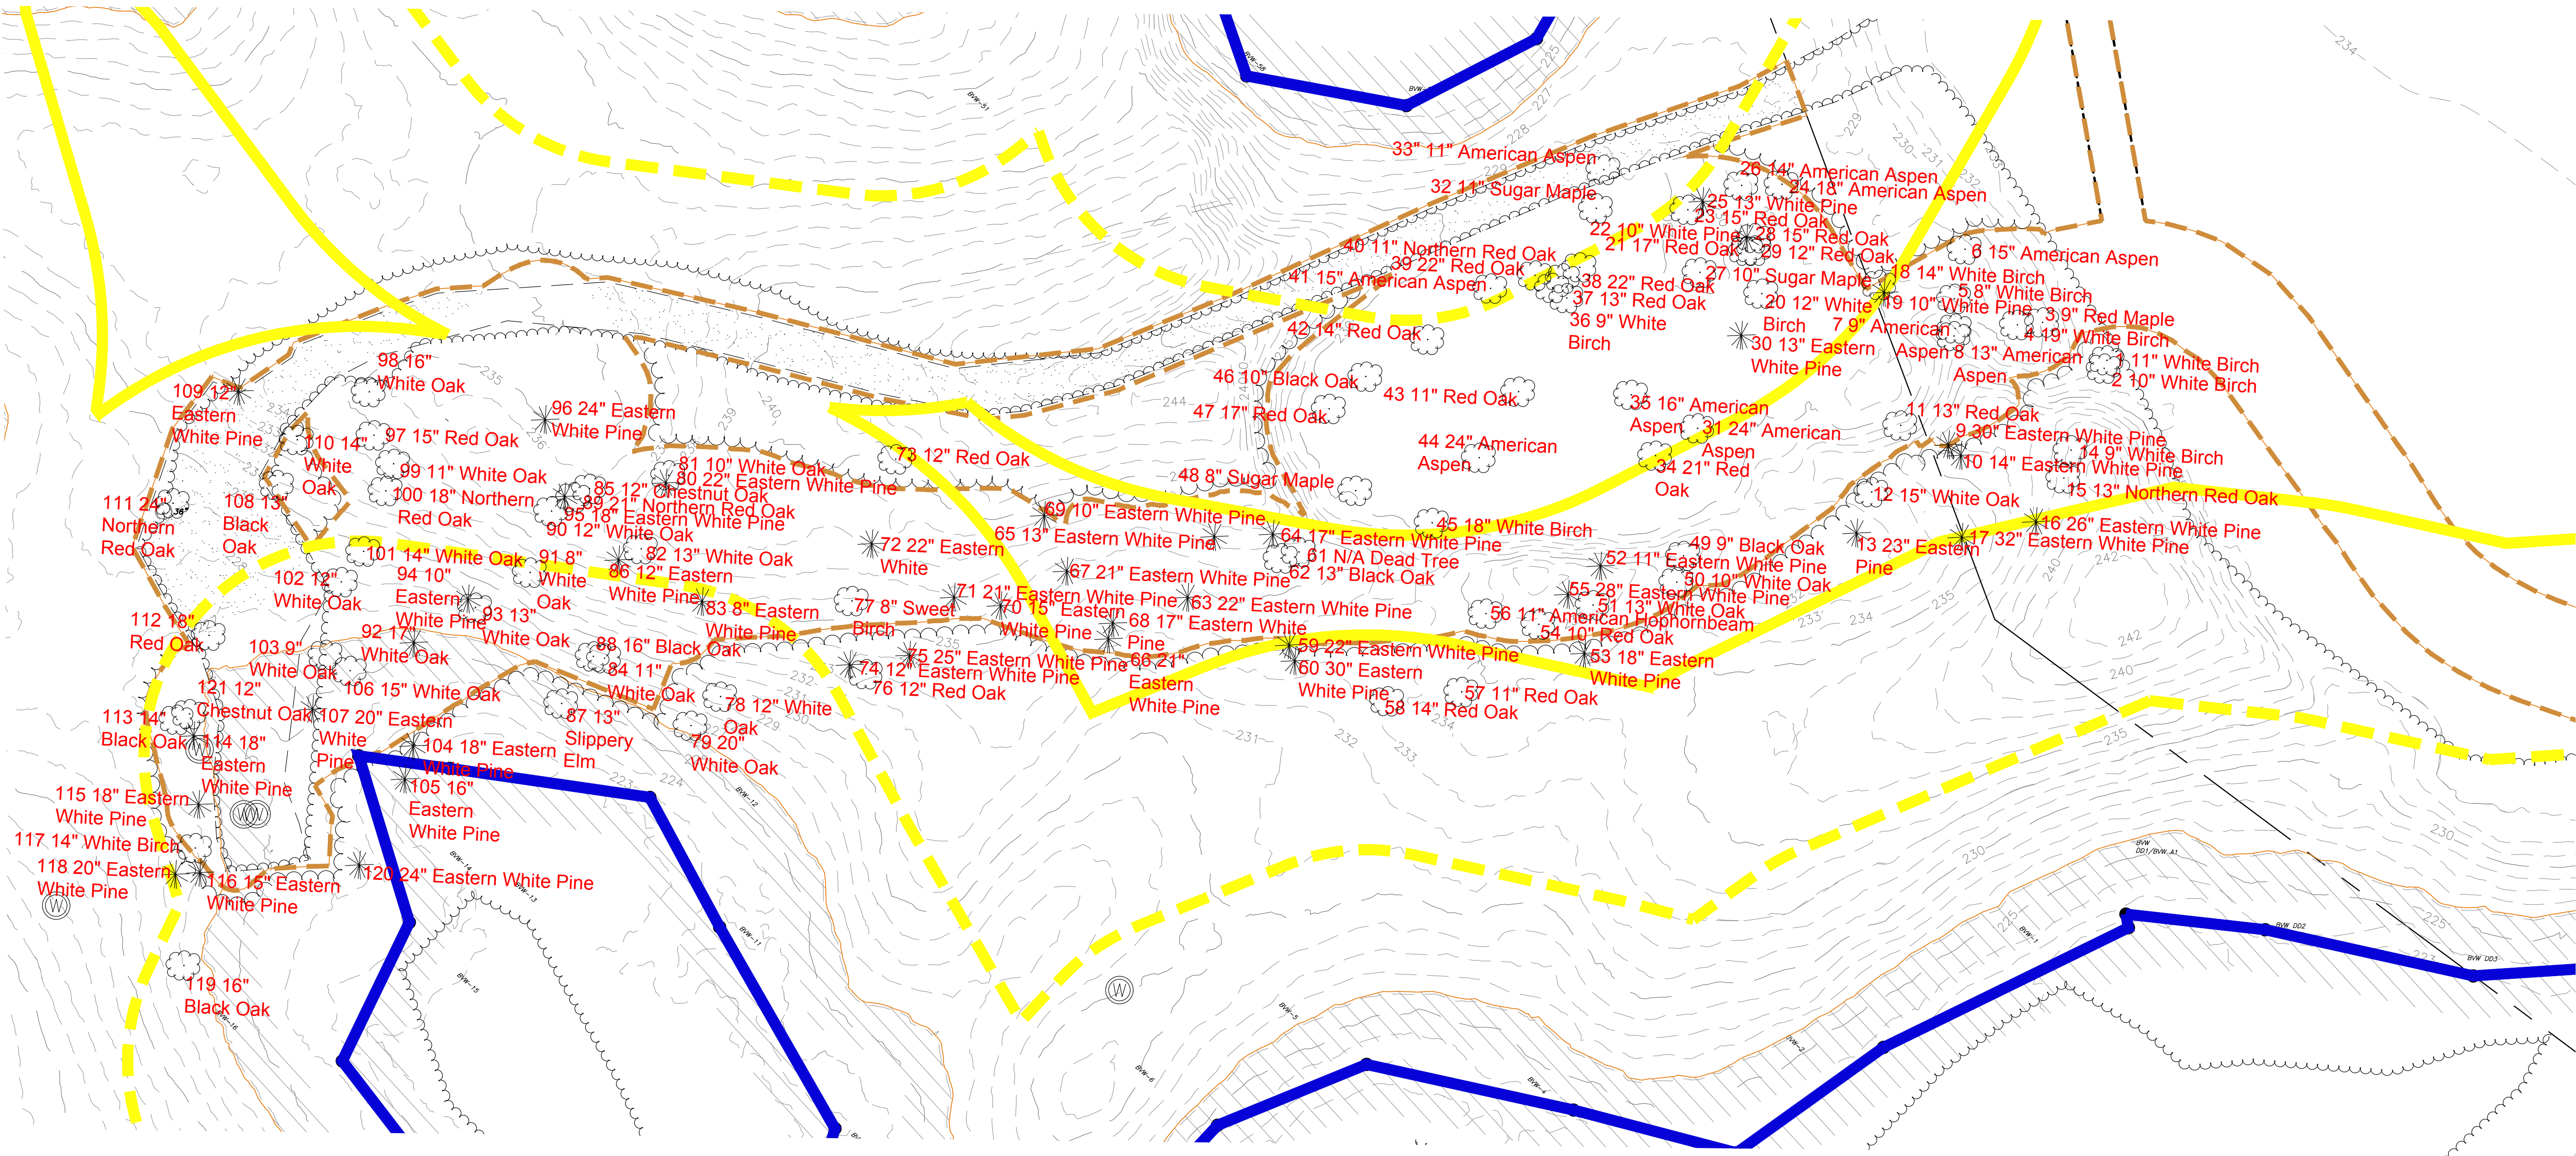

PLAN
SCALE: 1" = 20'

LEGEND:

- BORDERING VEGETATED WETLANDS
- BANK/LAND UNDER WATER
- 100 FOOT WETLANDS BUFFER
- 50 FOOT NO DISTURB LIMIT
- 100 YEAR FLOOD ZONE
- 200 FOOT RIVERFRONT AREA
- 100 FOOT RIVERFRONT AREA
- LIMIT OF WORK

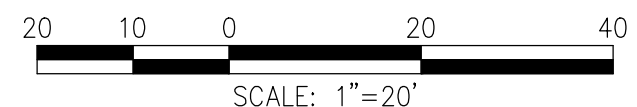

NOTES:

- TREES 8" DIAMETER AND GREATER SHOWN ON PLAN.
- WETLAND DELINEATION CONDUCTED ON DECEMBER 5, 6, AND 21, JANUARY 5 AND 18, 2023, AND AUGUST 17, 2023 BY DEVIN HERRICK, CWS.
- ENTIRE PLAN VIEW IS WITHIN LITTLETON GIS AQUIFER ZONING OVERLAY DISTRICT.