


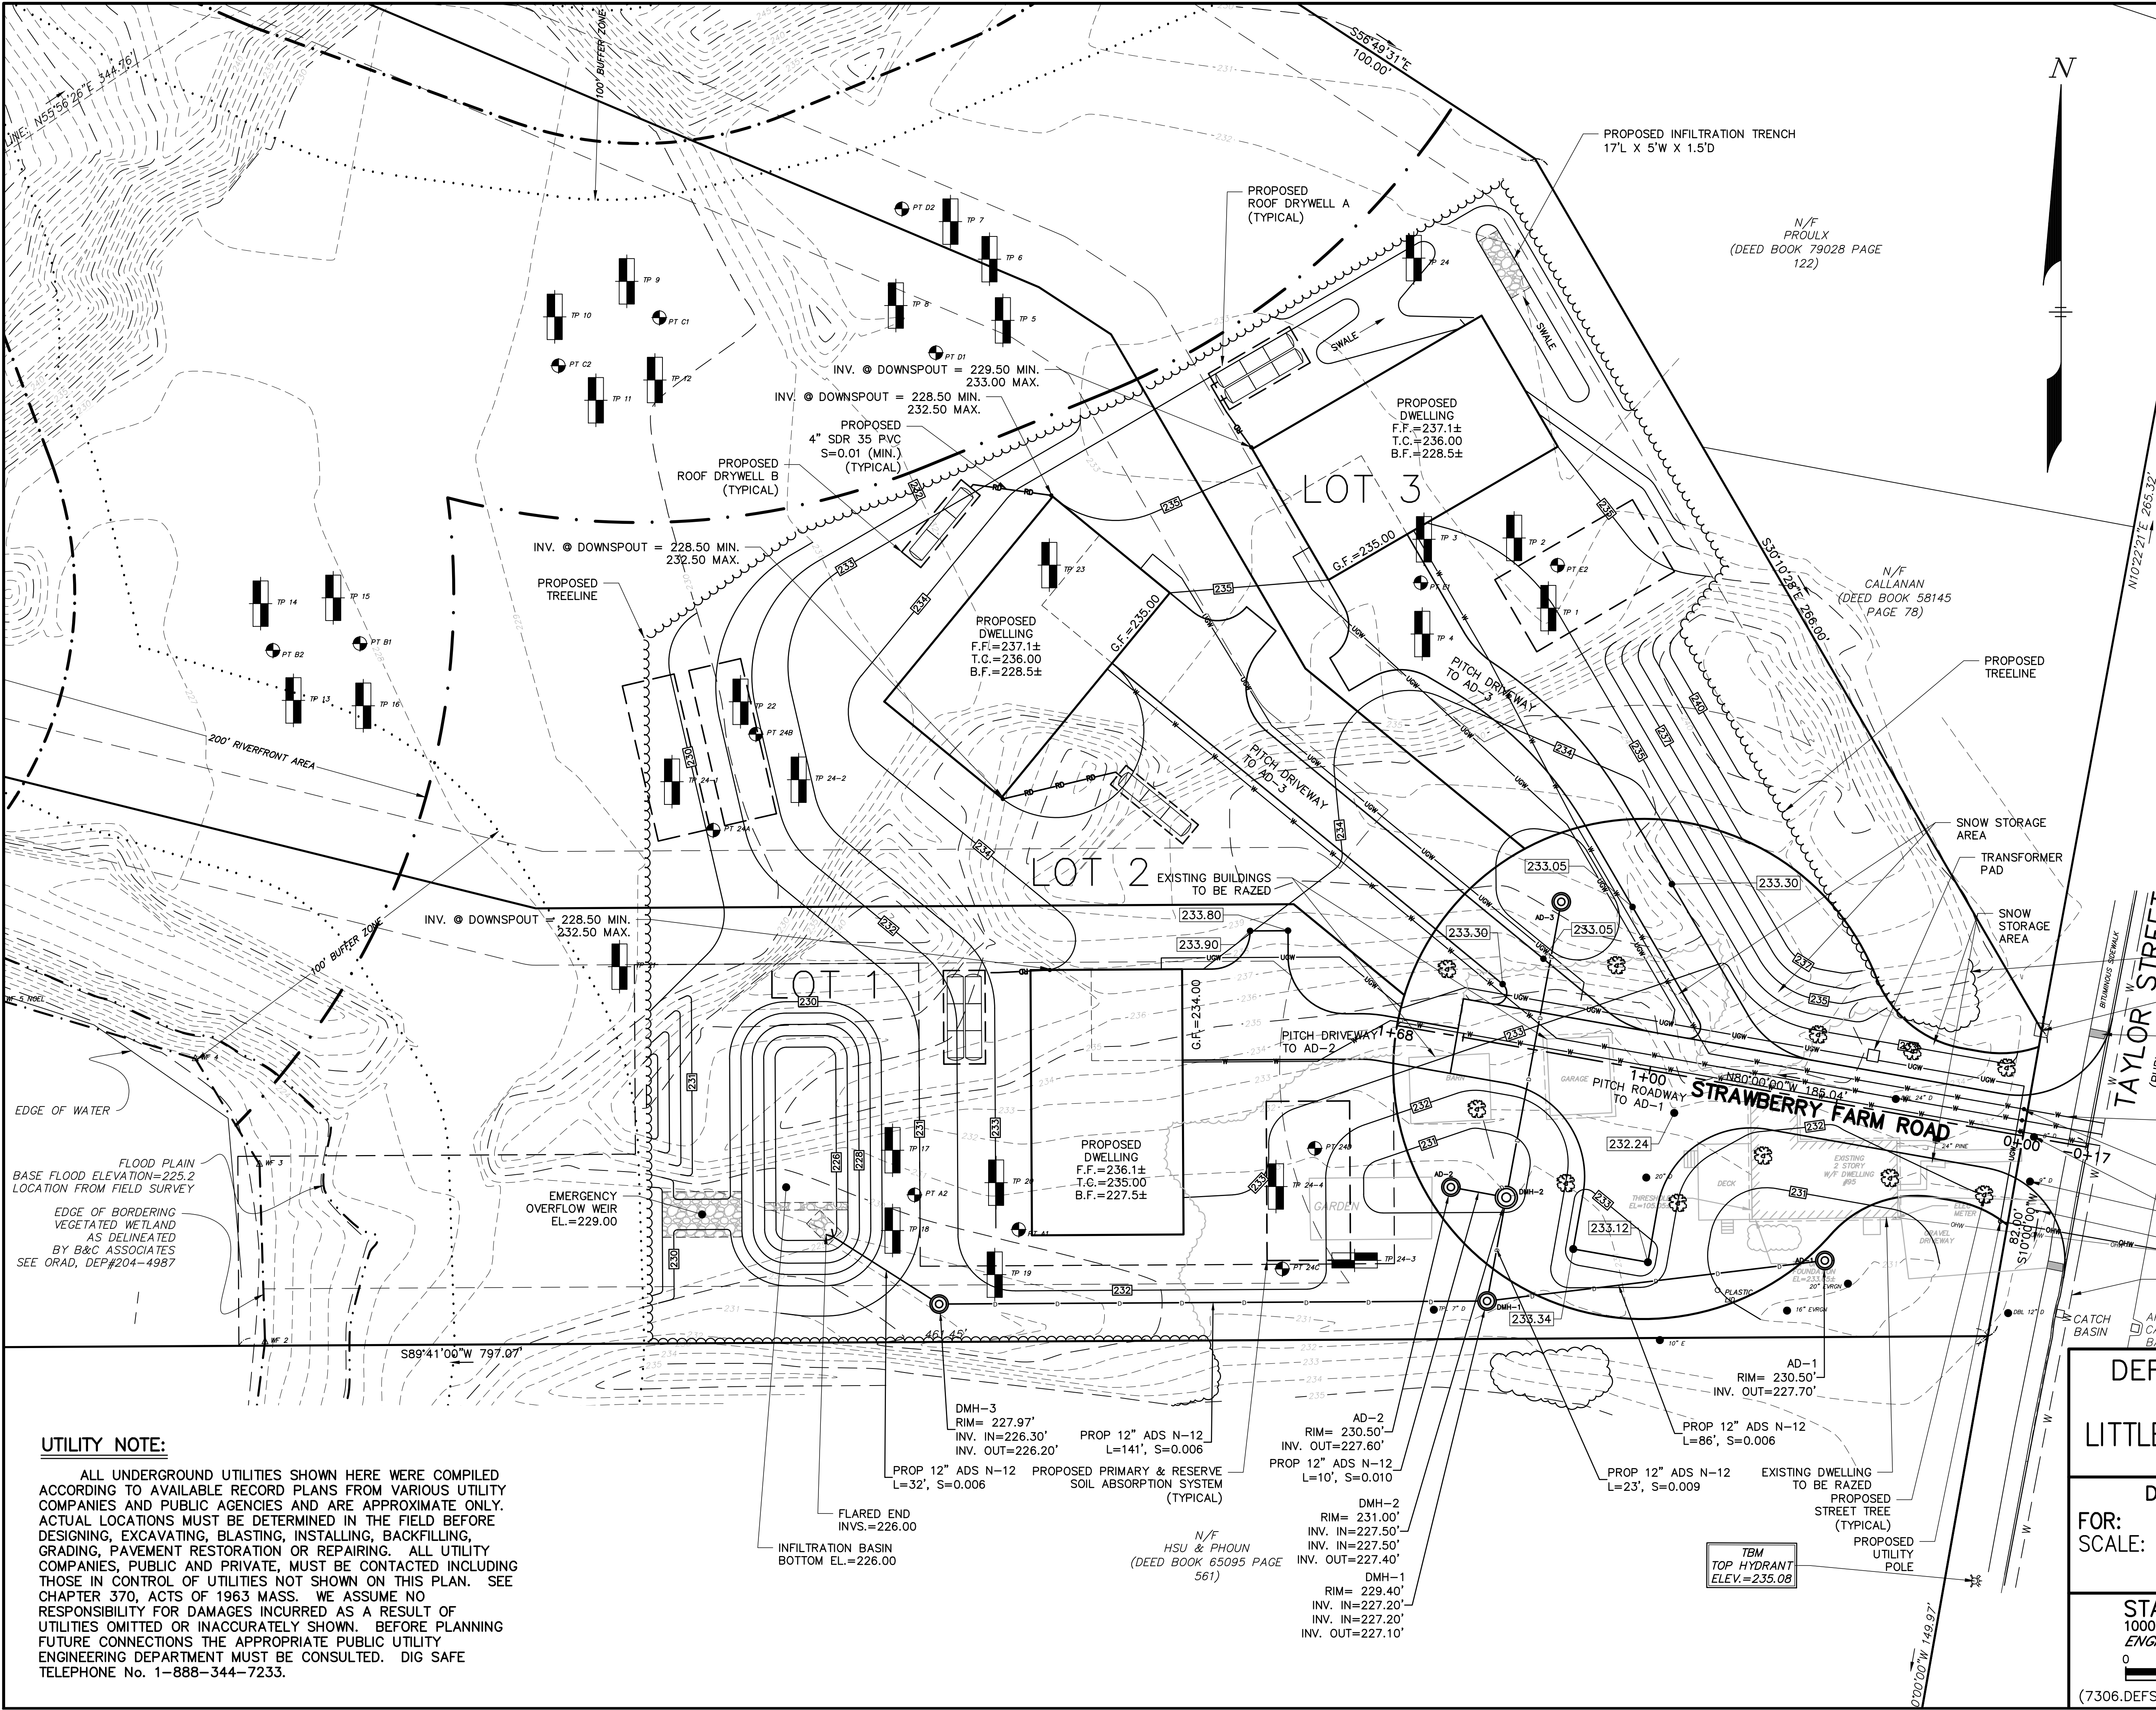

- LEGEND:**
- N/F NOW OR FORMERLY OVERHEAD WIRES
 - TREE
 - TREE LINE
 - UP UTILITY POLE
 - GG GAS GATE
 - G GAS SERVICE (BURIED)
 - WG WATER GATE
 - W WATER SERVICE (BURIED)
 - DMH DRAIN MANHOLE
 - D SUB-SURFACE DRAIN LINE
 - EXISTING CONTOUR
 - - - EXISTING CONTOUR
 - ☆ LIGHTPOLE
 - △ WETLAND FLAG
 - 99X9 SPOT ELEVATION
 - ○ ○ ○ STONE WALL
 - UGW PROPOSED UNDERGROUND WIRES
 - RD PROPOSED ROOF DRAIN

LITTLETON PLANNING BOARD

DATE: _____

I, CLERK OF THE TOWN OF LITTLETON, MASSACHUSETTS HEREBY CERTIFY THE NOTICE OF APPROVAL OF THIS PLAN BY THE LITTLETON PLANNING BOARD HAS BEEN RECEIVED AND RECORDED AT THIS OFFICE AND NO APPEAL WAS RECEIVED DURING THE TWENTY DAYS NEXT AFTER SUCH RECEIPT AND RECORDING OF SAID NOTICE.

DATE _____

TOWN CLERK _____

- EXISTING TREELINE
- CENTER STONE BOUND FOUND
- DETECTABLE WARNING PANEL (TYPICAL) (SEE CURB CUT DETAIL)
- APPROXIMATE EDGE OF PAVEMENT
- PROPOSED 1" BLUE POLYETHYLENE WATER SERVICE (TYPICAL)
- CURB STOP (TYPICAL)
- TREES TO BE REMOVED
- PROPOSED STREET NAME SIGN
- APPROXIMATE LOCATION EXISTING 6" CAST IRON WATER MAIN
- APPROXIMATE CATCH BASIN

PROGRESS PRINT
29 APRIL 2024

UTILITY NOTE:

ALL UNDERGROUND UTILITIES SHOWN HERE WERE COMPILED ACCORDING TO AVAILABLE RECORD PLANS FROM VARIOUS UTILITY COMPANIES AND PUBLIC AGENCIES AND ARE APPROXIMATE ONLY. ACTUAL LOCATIONS MUST BE DETERMINED IN THE FIELD BEFORE DESIGNING, EXCAVATING, BLASTING, INSTALLING, BACKFILLING, GRADING, PAVEMENT RESTORATION OR REPAIRING. ALL UTILITY COMPANIES, PUBLIC AND PRIVATE, MUST BE CONTACTED INCLUDING THOSE IN CONTROL OF UTILITIES NOT SHOWN ON THIS PLAN. SEE CHAPTER 370, ACTS OF 1963 MASS. WE ASSUME NO RESPONSIBILITY FOR DAMAGES INCURRED AS A RESULT OF UTILITIES OMITTED OR INACCURATELY SHOWN. BEFORE PLANNING FUTURE CONNECTIONS THE APPROPRIATE PUBLIC UTILITY ENGINEERING DEPARTMENT MUST BE CONSULTED. DIG SAFE TELEPHONE No. 1-888-344-7233.

DEFINITIVE SUBDIVISION
STRAWBERRY FARMS
IN
LITTLETON, MASSACHUSETTS
(MIDDLESEX COUNTY)

DRAINAGE CONCEPT PLAN

FOR: SEAL HARBOR COMPANIES, LLC

SCALE: 1"=20' FEBRUARY 20, 2024

REVISED: APRIL 9, 2024

STAMSKI AND MCNARY, INC.
1000 MAIN STREET ACTON, MASSACHUSETTS
ENGINEERING - PLANNING - SURVEYING

0 10 20 40 60 80 FT

(7306.DEFSUB.2B.dwg) SM-7306 SHEET 4 OF 8