


DEFINITIVE SUBDIVISION PLAN  
FOR  
STRAWBERRY FARMS  
AT  
95 TAYLOR STREET  
IN  
LITTLETON, MASSACHUSETTS

FEBRUARY 20, 2024  
REVISED: APRIL 9, 2024  
REVISED: MAY 13, 2024

PLAN INDEX

| SHEET     | TITLE SHEET                            |
|-----------|----------------------------------------|
| SHEET 1   | TITLE SHEET                            |
| SHEET 2   | RECORD PLAN                            |
| SHEET 3   | EXISTING CONDITIONS PLAN               |
| SHEET 4   | SITE DEVELOPMENT PLAN                  |
| SHEET 5   | PLAN AND PROFILE                       |
| SHEET 6   | CONSTRUCTION DETAILS                   |
| SHEET 7-8 | EROSION AND SEDIMENTATION CONTROL PLAN |

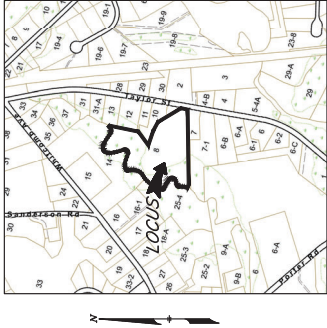

LOCUS PLAN  
SCALE: 1"=600'

LITTLETON PLANNING BOARD

\_\_\_\_\_  
\_\_\_\_\_  
\_\_\_\_\_  
\_\_\_\_\_  
\_\_\_\_\_  
\_\_\_\_\_  
DATE: \_\_\_\_\_

I, CLERK OF THE TOWN OF LITTLETON, MASSACHUSETTS  
HEREBY CERTIFY THE NOTICE OF APPROVAL OF THIS  
PLAN BY THE LITTLETON PLANNING BOARD HAS BEEN  
RECEIVED AND RECORDED AT THIS OFFICE AND NO  
OBJECTION HAS BEEN MADE TO THE PLAN BEING  
NEXT AFTER SUCH RECEIPT AND RECORDING OF SAID  
NOTICE.

DATE \_\_\_\_\_  
TOWN CLERK \_\_\_\_\_

**APPLICANT**  
SCAL HARBOR COMPANIES, LLC.  
1000 MAIN STREET  
ACTON, MA 01701

**RECORD OWNER**  
GILBERT L. FRIERG  
VILENA T. FRIERG  
95 TAYLOR STREET  
LITTLETON, MA

**ZONING DISTRICT**  
RESIDENCE (R)  
WATER RESOURCE DISTRICT

**DATUM**  
NAVD 83

**REFERENCE**  
MIDDLESEX REGISTRY OF DEEDS  
DEED BOOK 11564 PAGE 164  
PLAN No. 1105 OF 1968



ENGINEER/SURVEYOR  
STAMSKI AND MCNARY, INC.  
1000 MAIN STREET  
ACTON, MASSACHUSETTS 01720  
(978) 263-8585

**RECORD OWNER**  
GILBERT L. FRIBERG  
VILENA T. FRIBERG  
95 TAYLOR STREET  
LITTLETON, MA

**REFERENCE**

MIDDLESEX REGISTRY OF DEEDS  
SOUTH DISTRICT  
DEED BOOK 11584 PAGE 164  
PLAN No. 1105 OF 1968

**ZONING DISTRICT**

RESERVE (C)  
WATER RESOURCE DISTRICT

**DATUM**

NAVD 83

N/T  
OF  
LITTLETON  
(DEED BOOK 4886  
PAGE 425)

**APPROVED BY:**  
**LITTLETON PLANNING BOARD**

DATE

I, CLERK OF THE TOWN OF LITTLETON, MASSACHUSETTS  
HEREBY CERTIFY THE NOTICE OF THE APPROVAL OF  
THIS PLAN BY THE LITTLETON PLANNING BOARD HAS  
BEEN RECEIVED AND RECORDED DURING THE TWENTY  
DAYS NEXT AFTER SUCH RECEIPT AND RECORDING  
OF SAID NOTICE.

DATE

TOWN CLERK

I, CERTIFY THAT THIS PLAN HAS BEEN PREPARED  
IN CONFORMITY WITH THE RULES AND REGULATIONS  
OF THE REGISTERS OF DEEDS OF THE COMMONWEALTH  
OF MASSACHUSETTS.


DATE

REGISTERED PROFESSIONAL LAND SURVEYOR

**LEGEND:**

- PROPOSED PERMANENT MONUMENT
- PROPOSED SEMI-PERMANENT MONUMENT

PLAN No. 1105 OF 1968

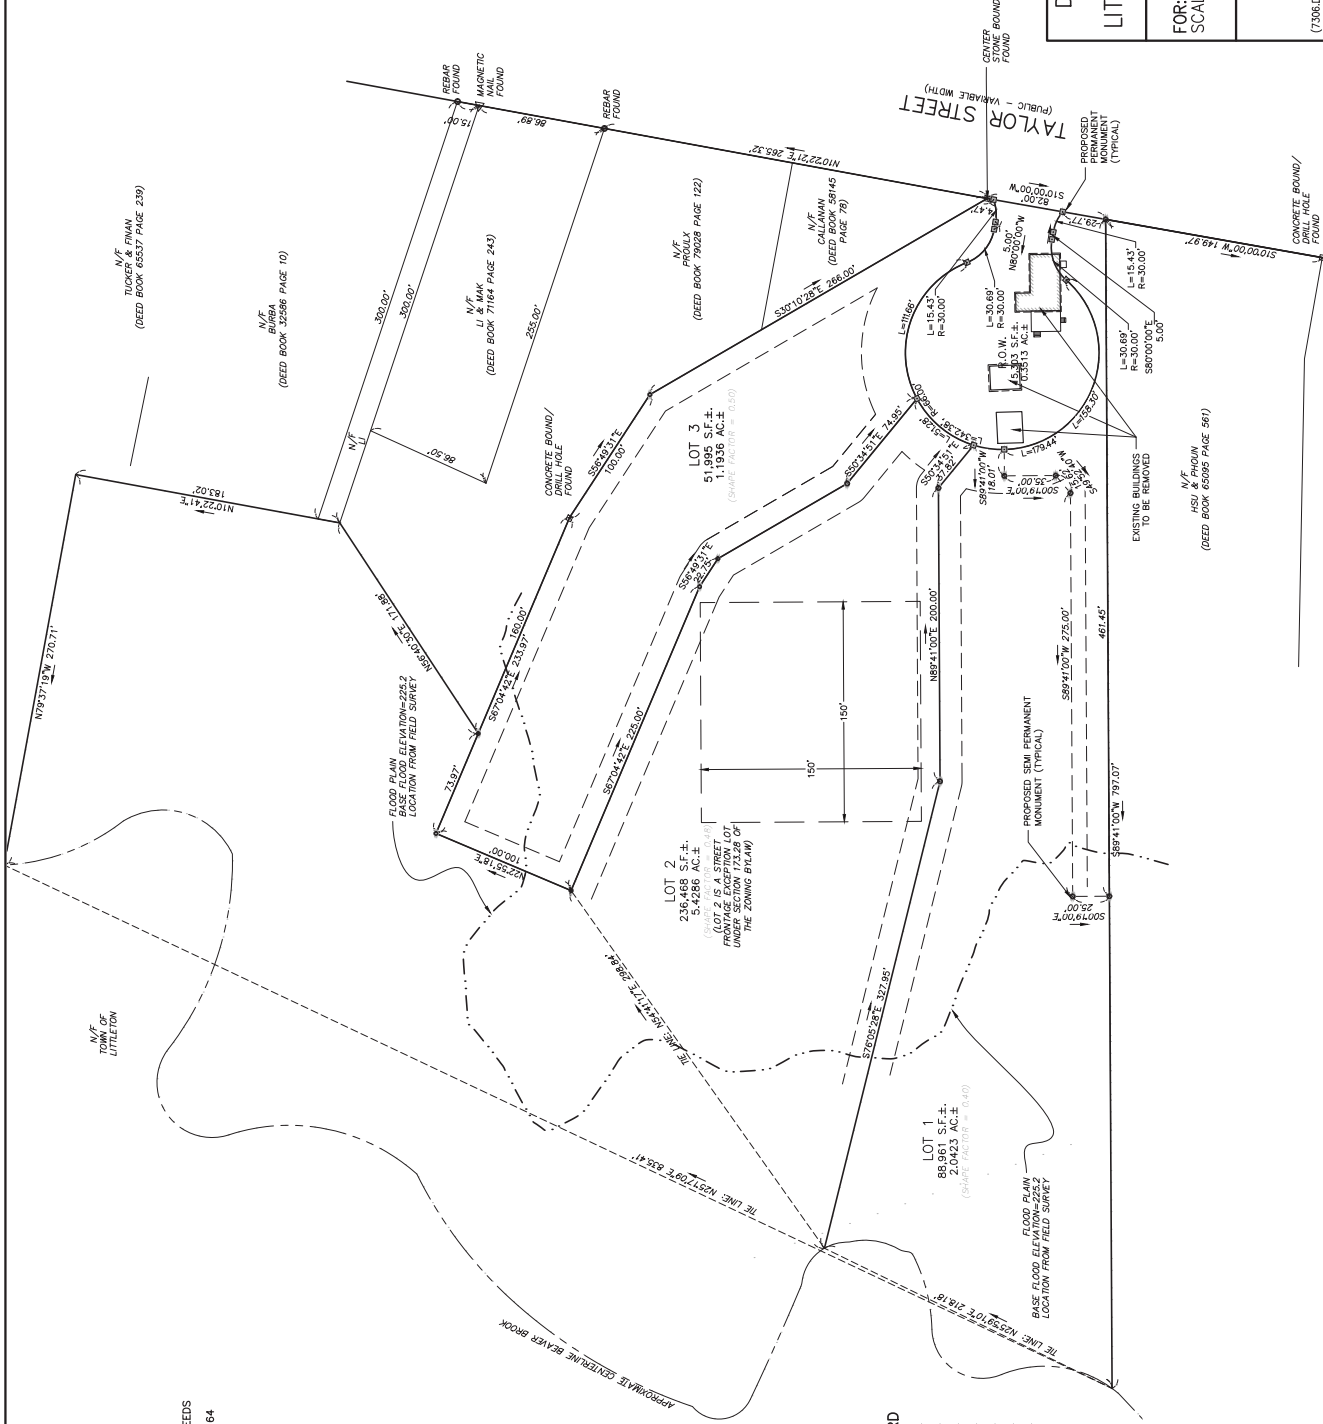

**DEFINITIVE SUBDIVISION**  
**STRAWBERRY FARMS**  
**LITTLETON, MASSACHUSETTS**  
(MIDDLESEX COUNTY)

**RECORD PLAN**



FOR: SEAL HARBOR COMPANIES, LLC  
SCALE: 1"=40' FEBRUARY 20, 2024  
REVISION: MAY 13, 2024

**STAMSKI AND MCNARY, INC.**  
1000 MAIN STREET, ACTION, MASSACHUSETTS  
REVISION: MAY 13, 2024

(7306.DFSUB.3.REC-04) SM-7306 2 SHEET OF 8





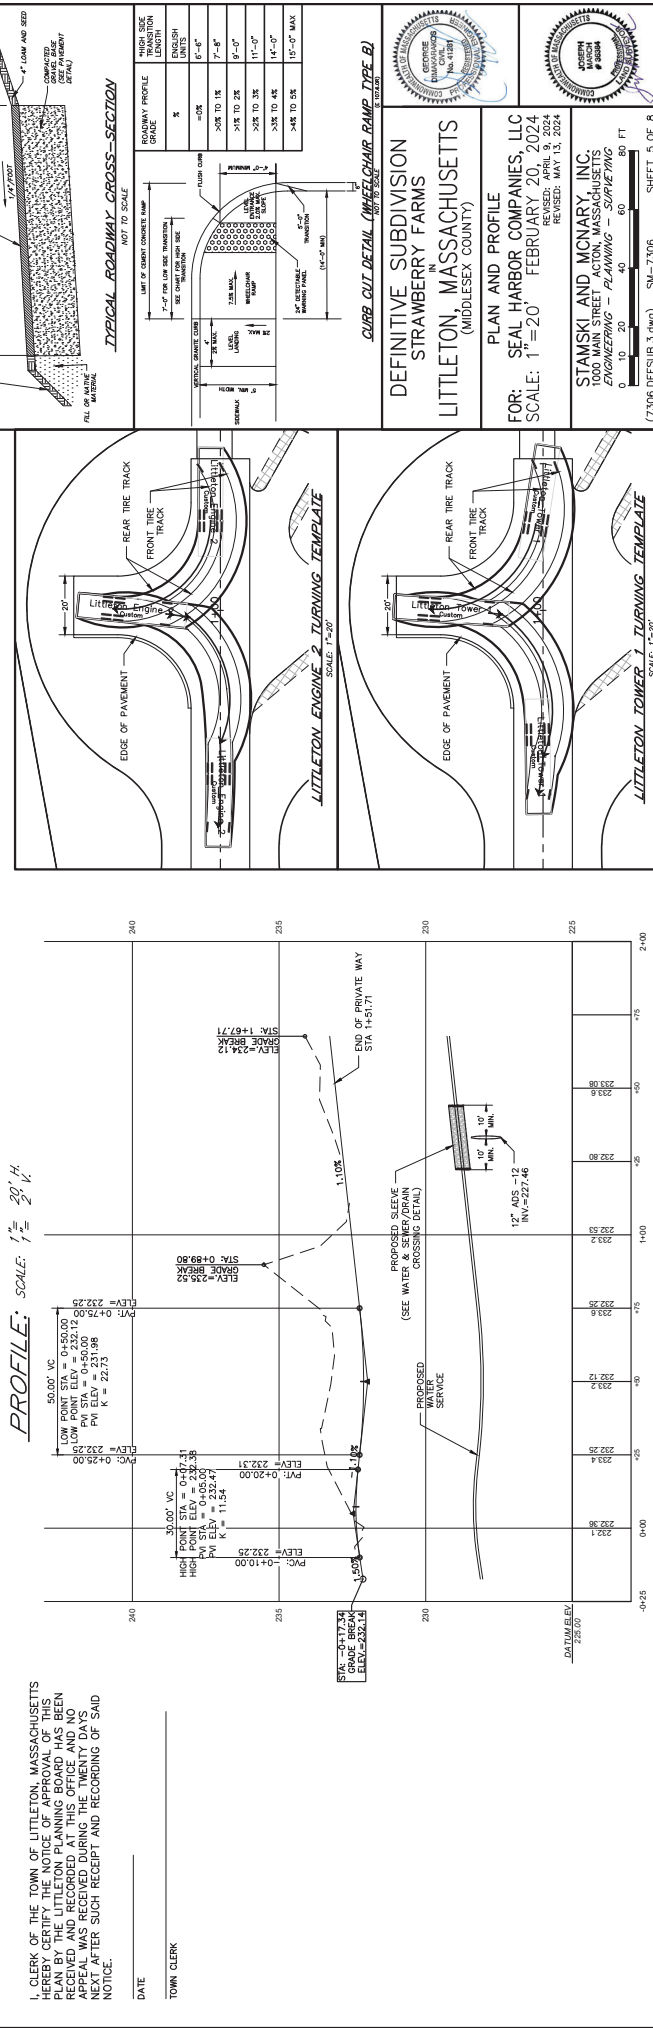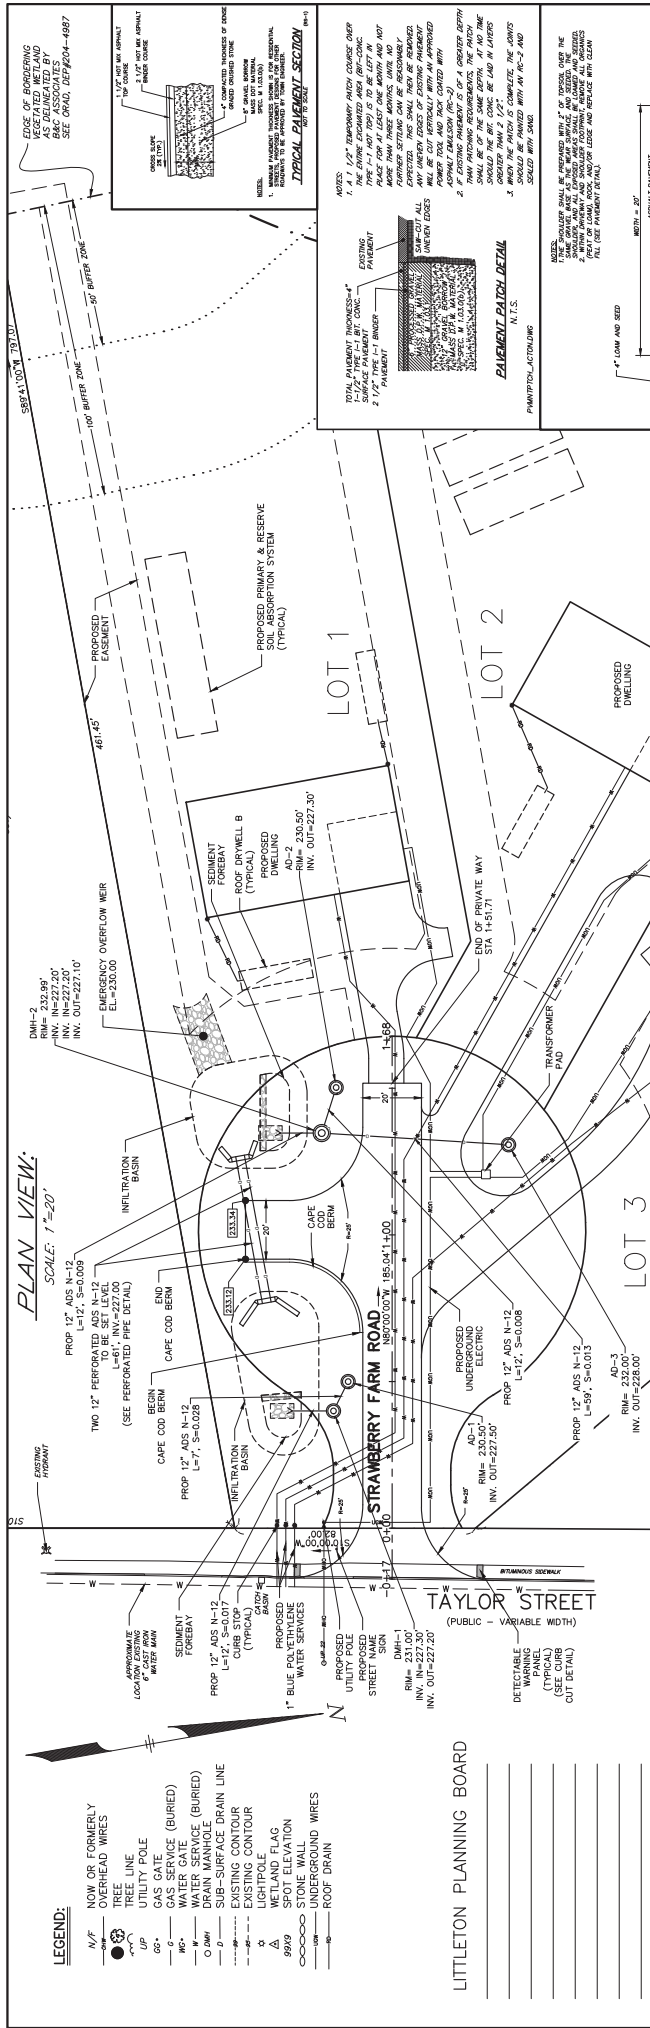

## GENERAL NOTES

- [illegible]

## WATER SERVICE NOTES:

**WATER SERVICE TUBING CONNECTION DETAIL**

EFINITIVE SUBDIVISION  
STRAWBERRY FARMS



LITTLETON, MASSACHUSETTS  
(MIDDLESEX COUNTY)

CONSTRUCTION DETAILS


















SM-7306

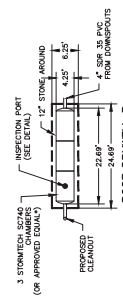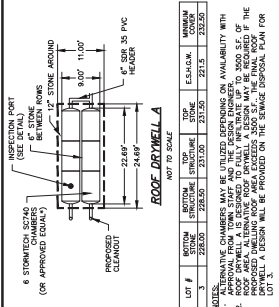






NOTES:


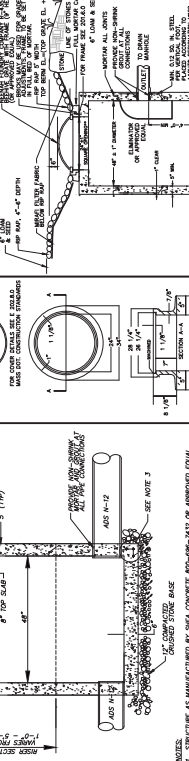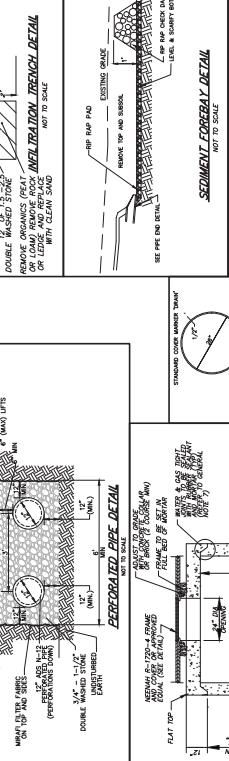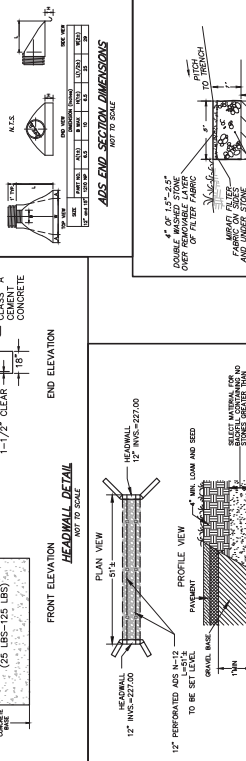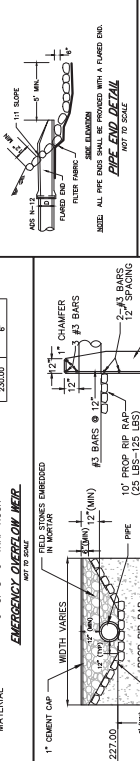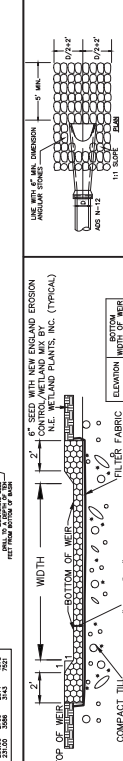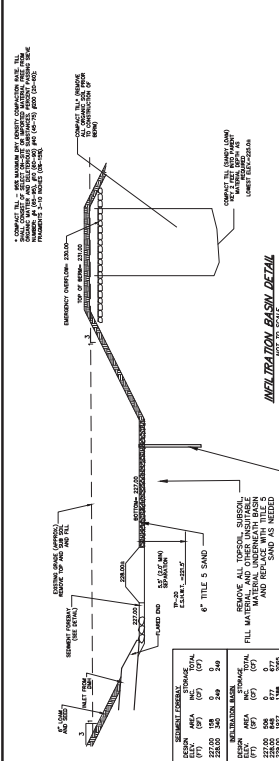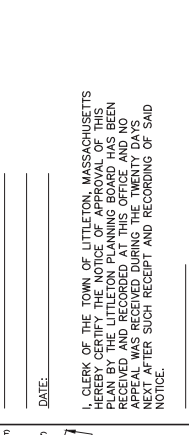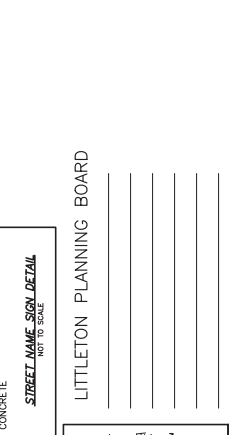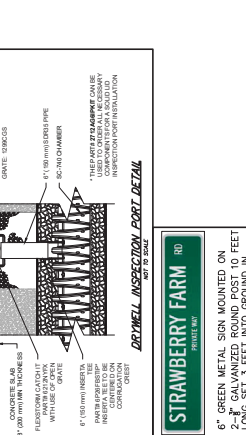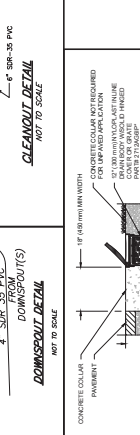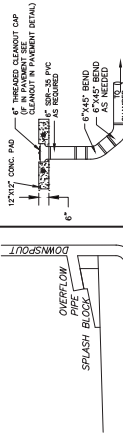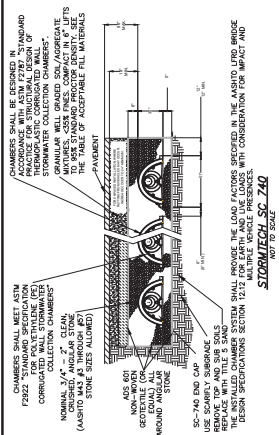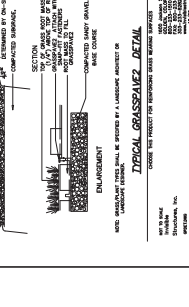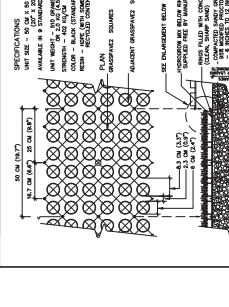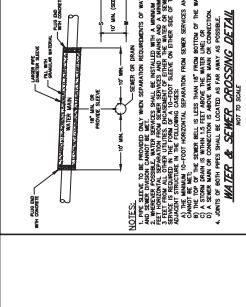



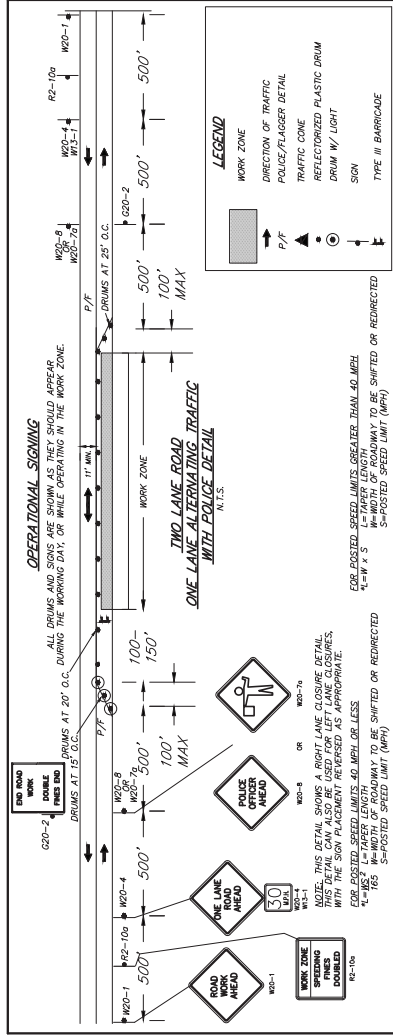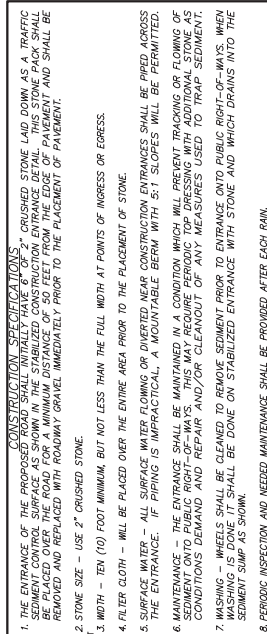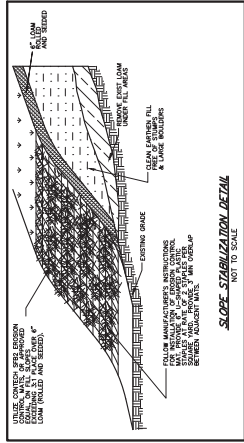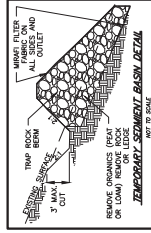

(7306.DEFSUB.3.dwg) SM-7306 SHEET 8 OF 8