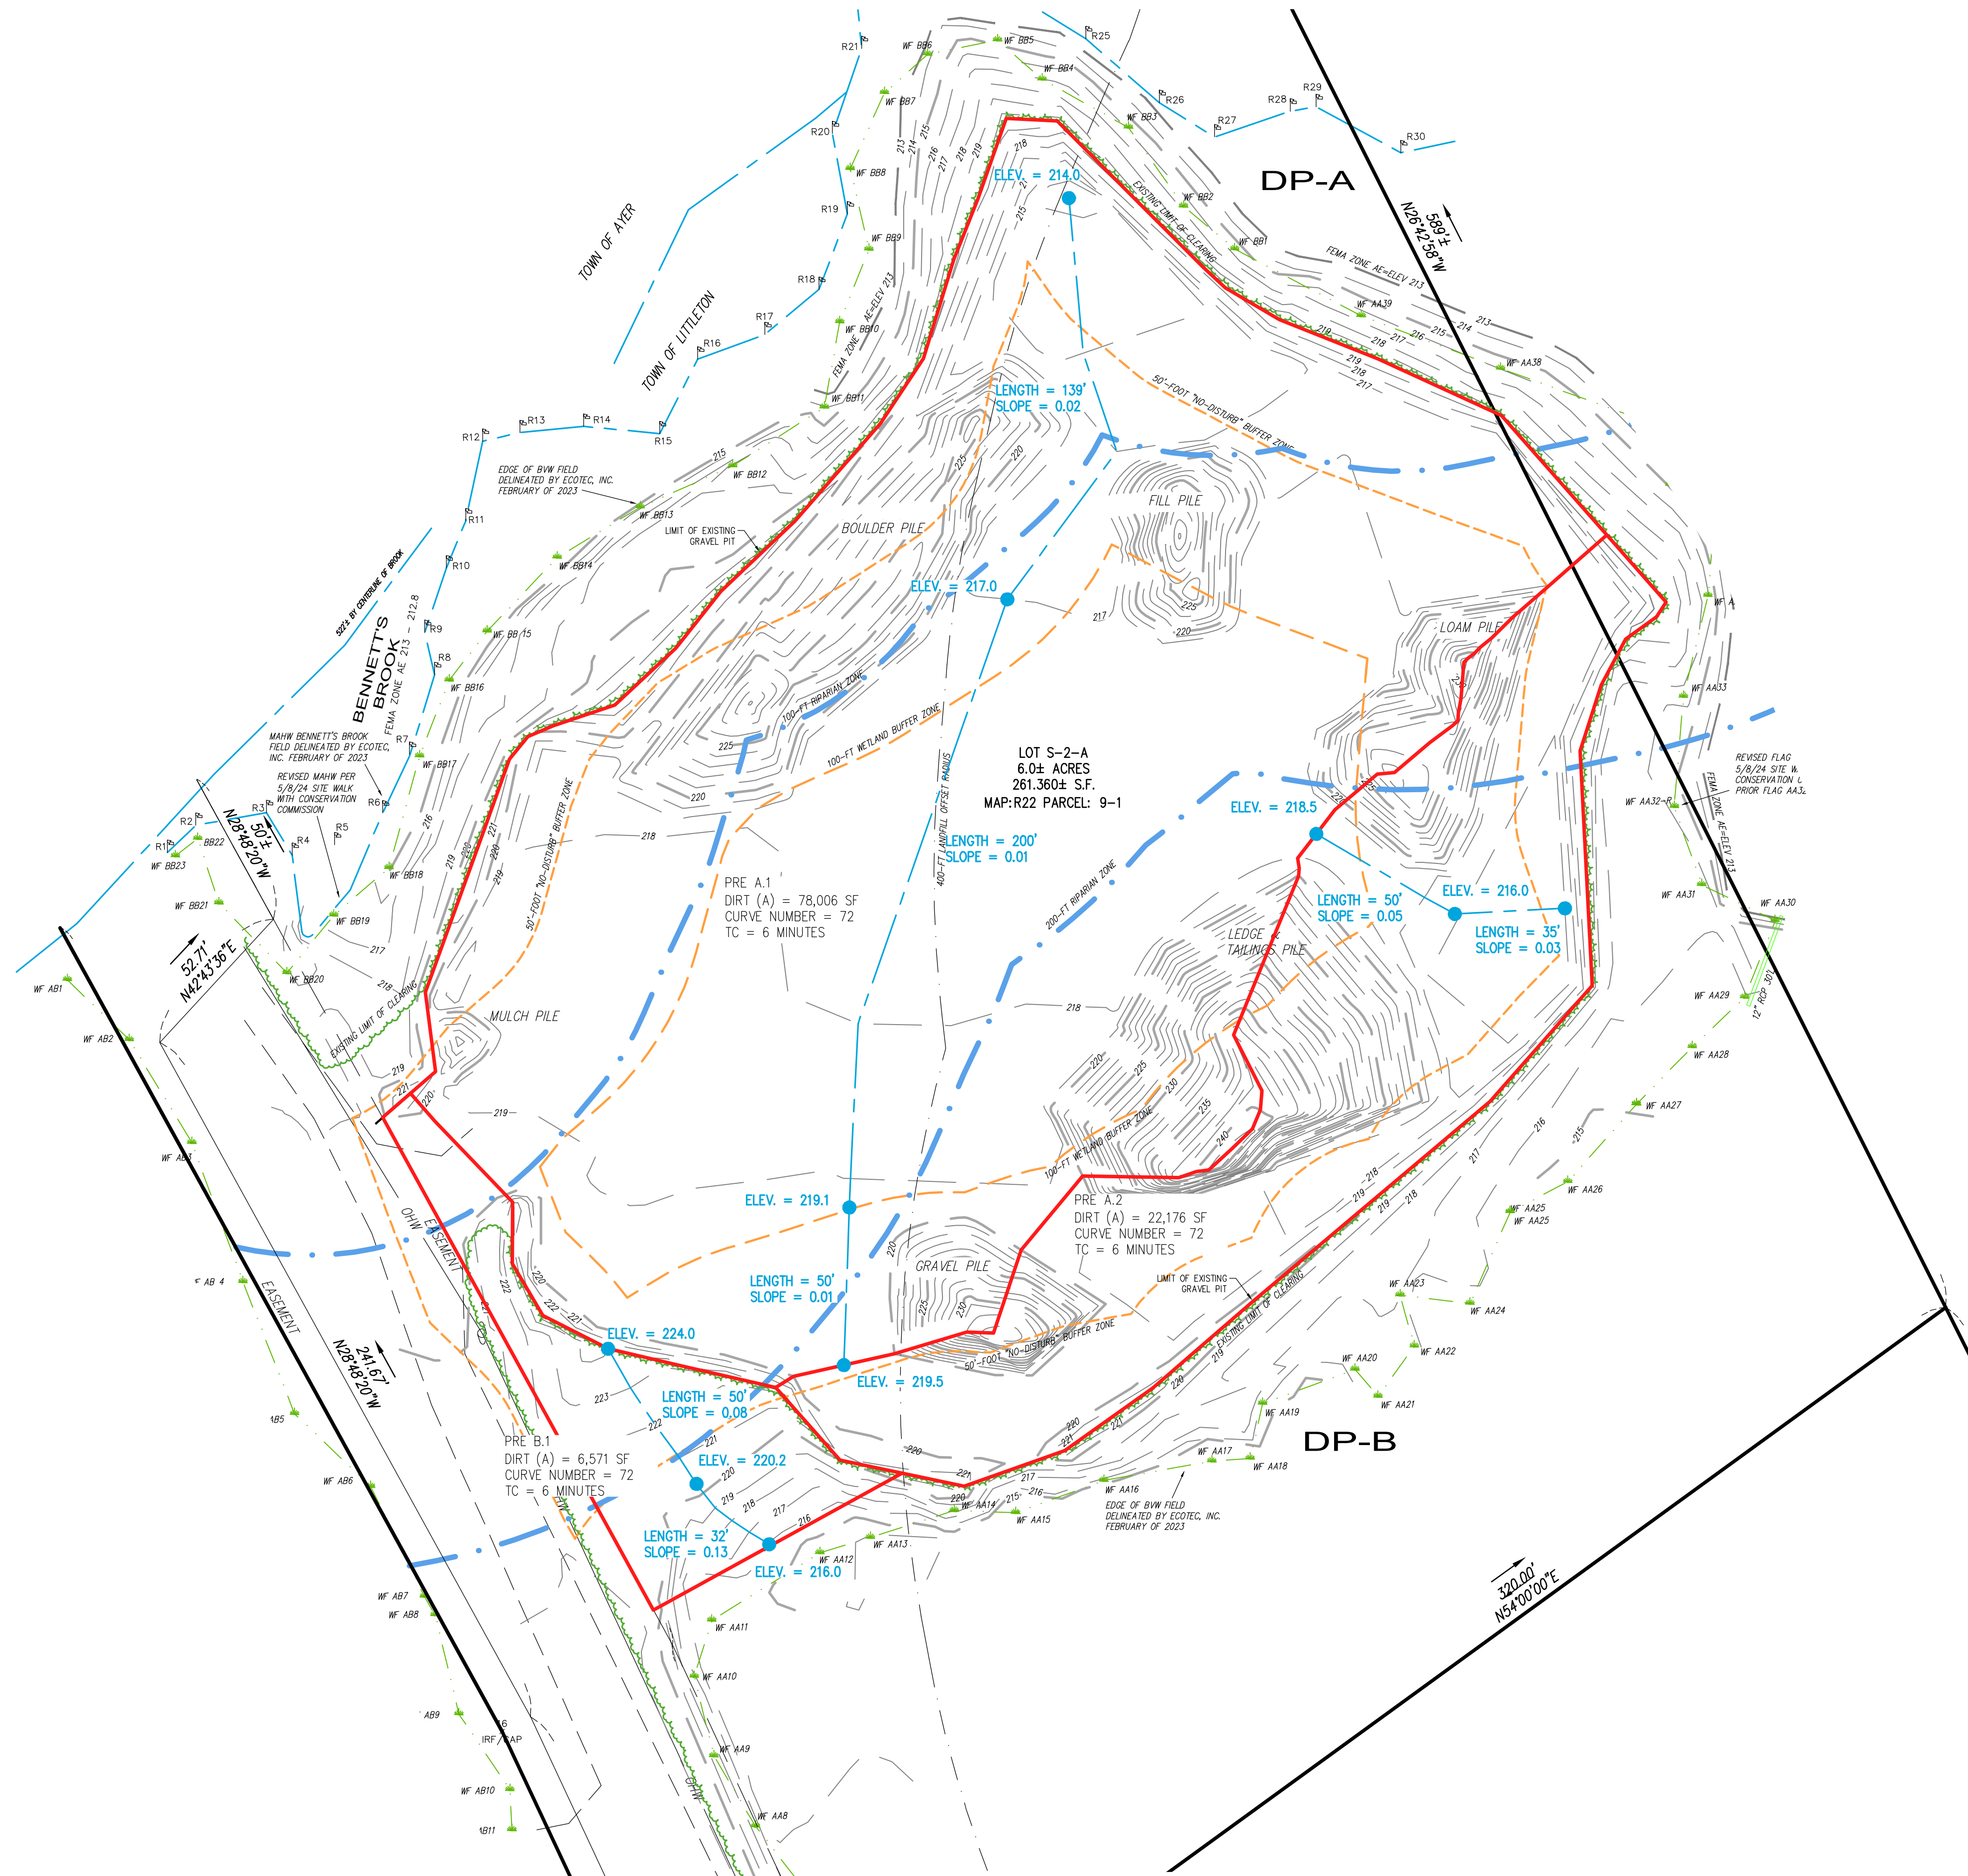


LEGEND

PROP. FEATURE	DESCRIPTION
—	SUBCATCHMENT BOUNDARY
—	TIME OF CONCENTRATION PATH
—	CHANGE IN SOIL CLASSIFICATION
—	CHANGE IN LANDCOVER

PREPARED BY:


DILLIS & ROY
CIVIL DESIGN GROUP

CIVIL ENGINEERS LAND SURVEYORS WETLAND CONSULTANTS

CORPORATE OFFICE: 1 MAIN STREET, SUITE 1 LUNENBURG, MA 01462 978-779-6091 www.dillisandroy.com CONCORD OFFICE: 100 MAIN ST., SUITE 310 CONCORD, MA 01742

OWNER:
STEVEN BREITMAIER
4 SPECTACLE POND ROAD
LITTLETON, MASSACHUSETTS

APPLICANT:
BRITE EXCAVATING
14 PATRICIA DRIVE
AYER, MASSACHUSETTS

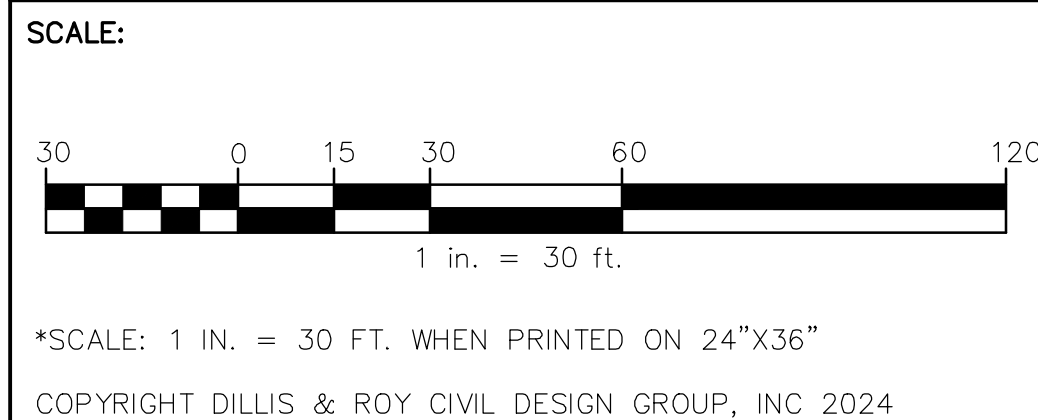

DATE:
3/11/2024

DESIGN BY:
RWP/SBD

DRAWN BY:
RWP



CHECKED BY:
GSR

PRE-DEVELOPMENT WATERSHED PLAN 4 SPECTACLE POND ROAD LITTLETON, MASSACHUSETTS			
NO.	DATE	DESCRIPTION	BY
1.	5/21/24	GENERAL REVISIONS PER CLIENT COMMENTS	CRL
2.	6/14/24	GENERAL REVISIONS PER PEER REVIEW COMMENTS	CRL
3.	7/5/24	GENERAL REVISIONS PER PEER REVIEW COMMENTS	CRL

JOB NO.
6233

DRAWING NO.
6233-PRE

SHEET NO.
1

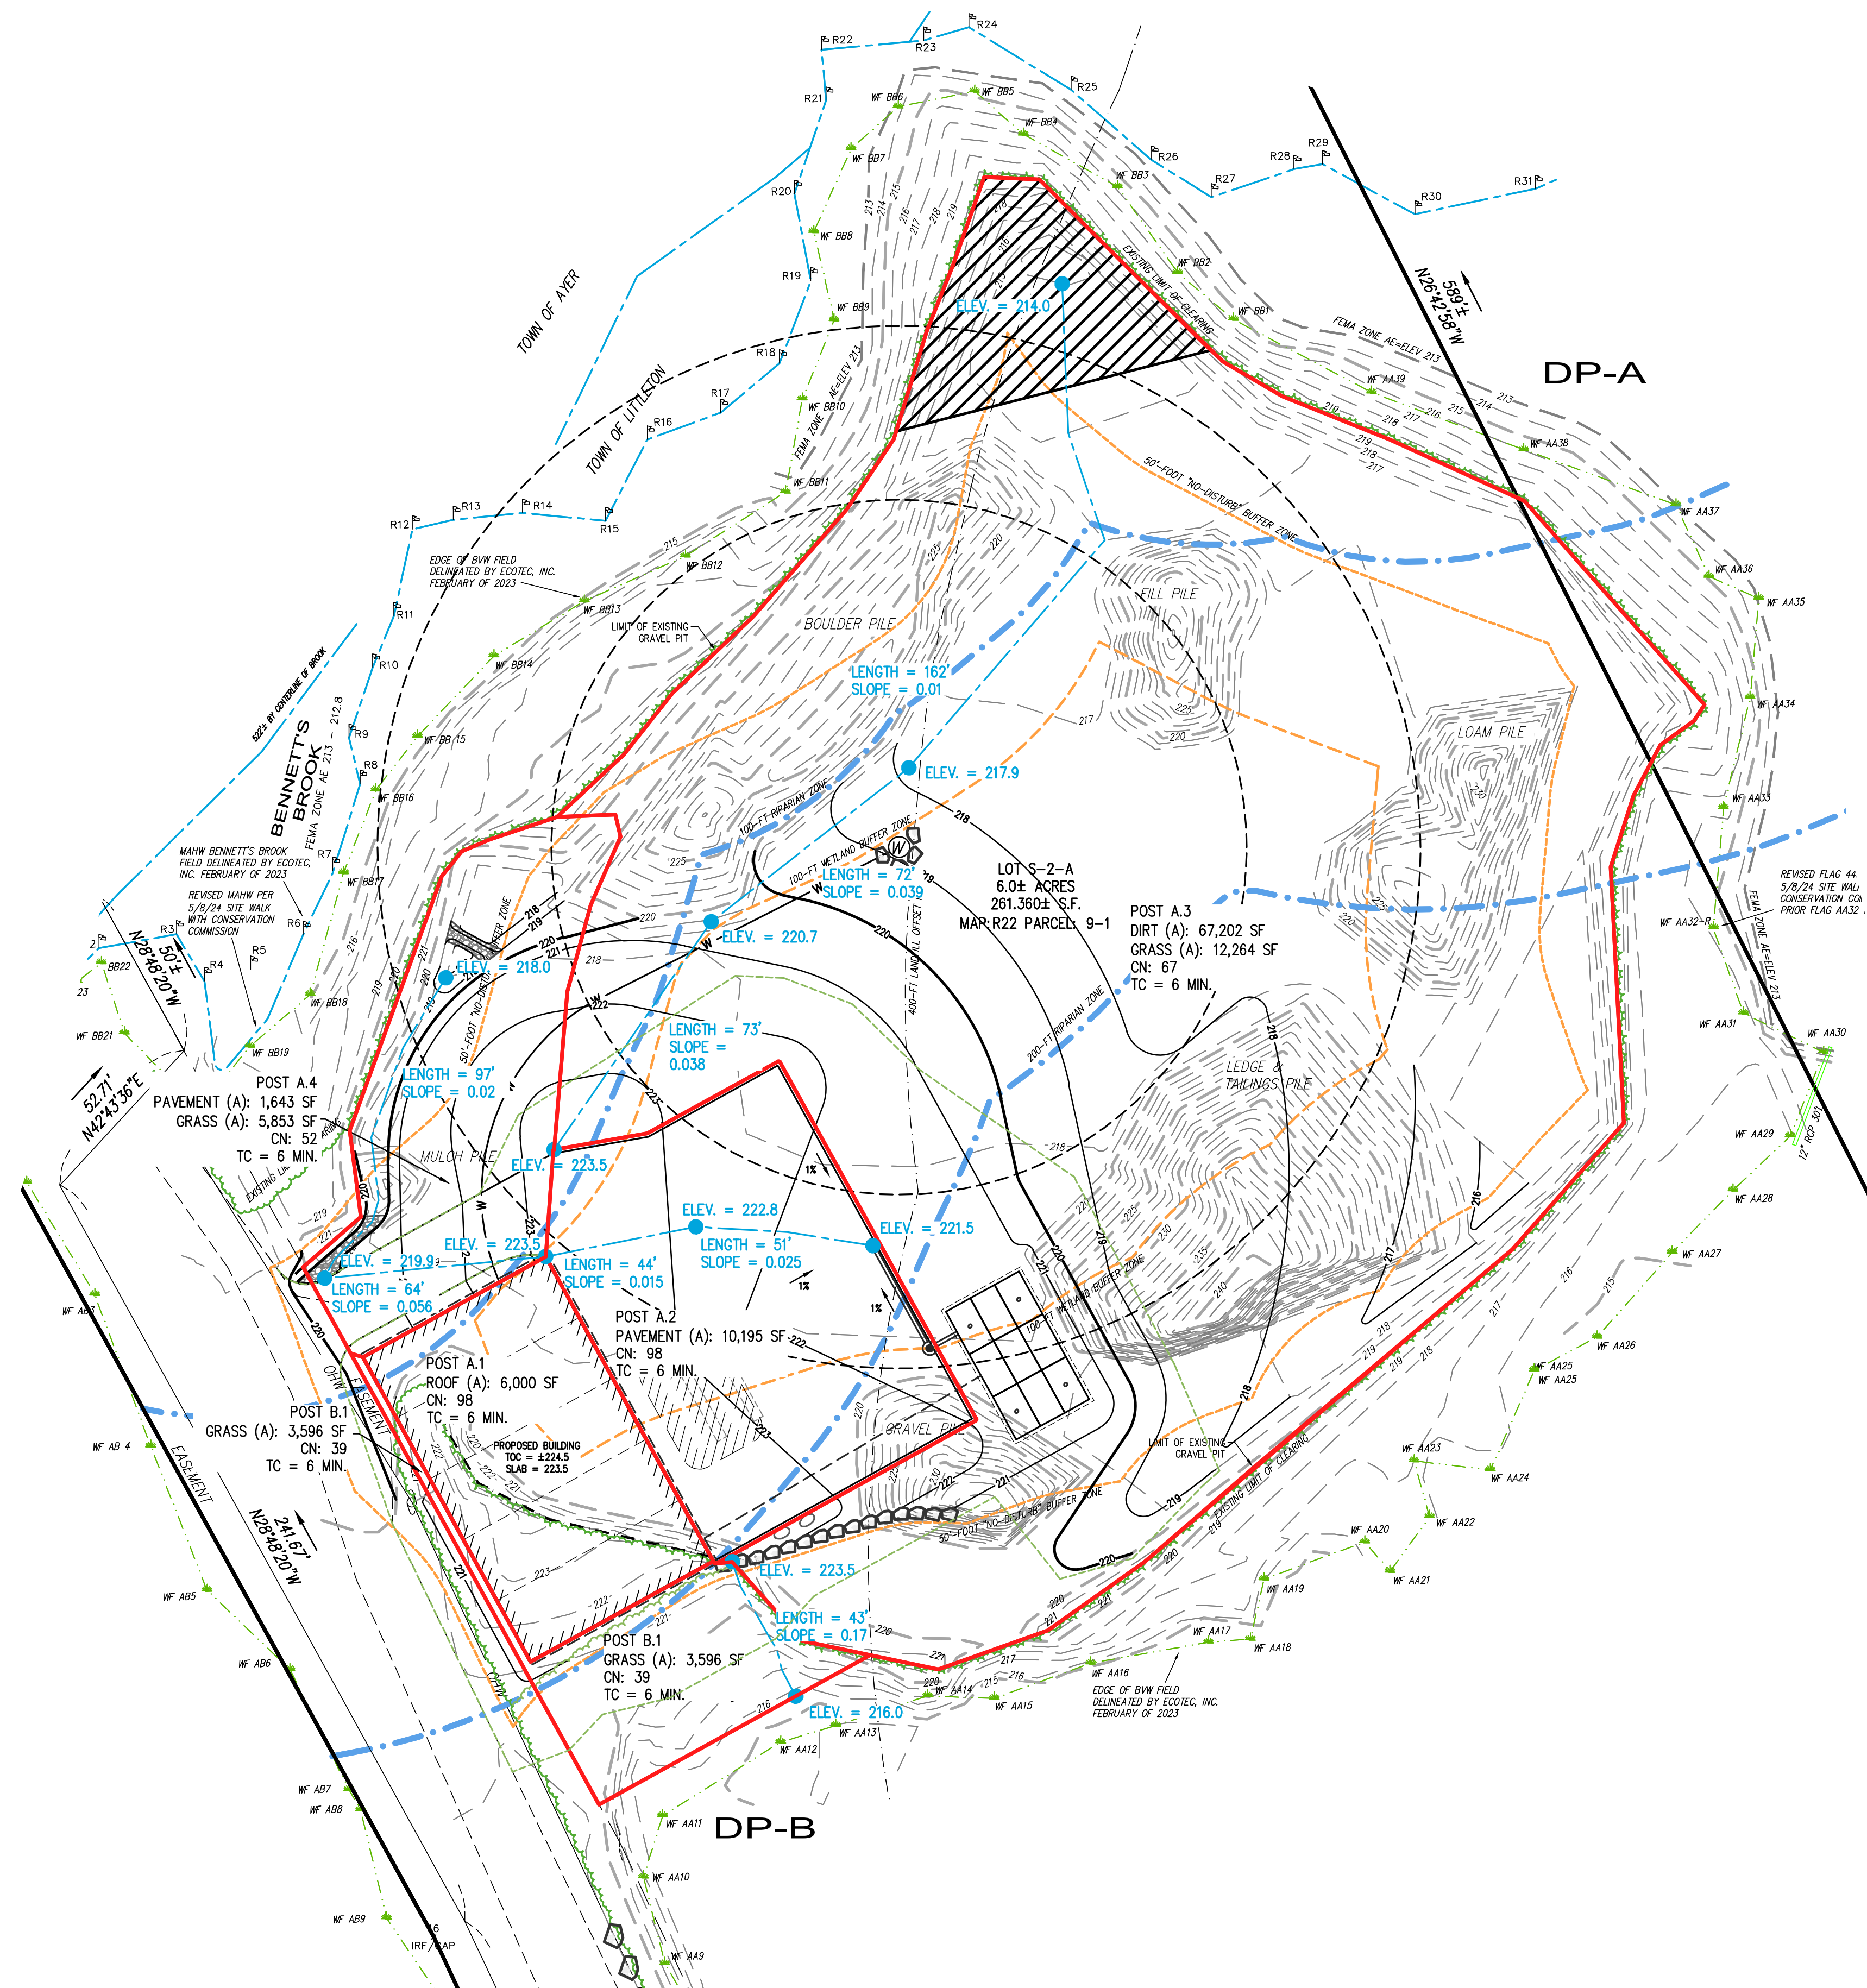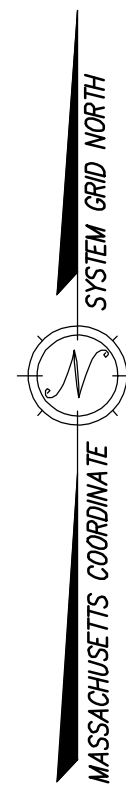

LEGEND

PROP. FEATURE	DESCRIPTION
—	SUBCATCHMENT BOUNDARY
—	TIME OF CONCENTRATION PATH
---	CHANGE IN SOIL CLASSIFICATION
---	CHANGE IN LANDCOVER

PREPARED BY:



CIVIL ENGINEERS LAND SURVEYORS WETLAND CONSULTANTS
CORPORATE OFFICE: 1 MAIN STREET, SUITE 1 LUNENBURG, MA 01462
CONCORD OFFICE: 100 MAIN ST., SUITE 310 CONCORD, MA 01742
978-779-6091
www.dillisandroy.com


OWNER:

STEVEN BREITMAIER
4 SPECTACLE POND ROAD
LITTLETON, MASSACHUSETTS

APPLICANT:

BRITE EXCAVATING
14 PATRICIA DRIVE
AYER, MASSACHUSETTS

SCALE:

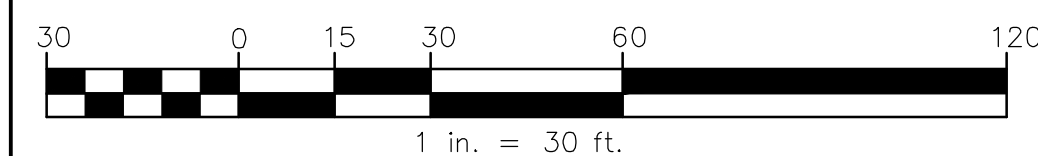

*SCALE: 1 IN. = 30 FT. WHEN PRINTED ON 24"x36"

COPYRIGHT DILLIS & ROY CIVIL DESIGN GROUP, INC 2024

DATE:

3/11/2024

DESIGN BY:

RWP/SBD

DRAWN BY:

RWP

CHECKED BY:

GSR

POST-DEVELOPMENT WATERSHED PLAN 4 SPECTACLE POND ROAD LITTLETON, MASSACHUSETTS

NO.	DATE	DESCRIPTION	BY
1.	5/21/24	GENERAL REVISIONS PER CLIENT COMMENTS	CRL
2.	6/14/24	GENERAL REVISIONS PER PEER REVIEW COMMENTS	CRL
3.	7/5/24	GENERAL REVISIONS PER PEER REVIEW COMMENTS	CRL

JOB NO.

6233

DRAWING NO.

6233-POST

SHEET NO.

1